
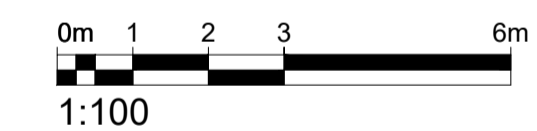


# BARR GAZETAS


Note:

1. -
2. -
3. Existing lift core
4. Existing 1980's sloping roof extension
5. Existing 1920's low quality extension
6. Existing plant
7. Existing masonry party wall to 1-10 Keeley Street

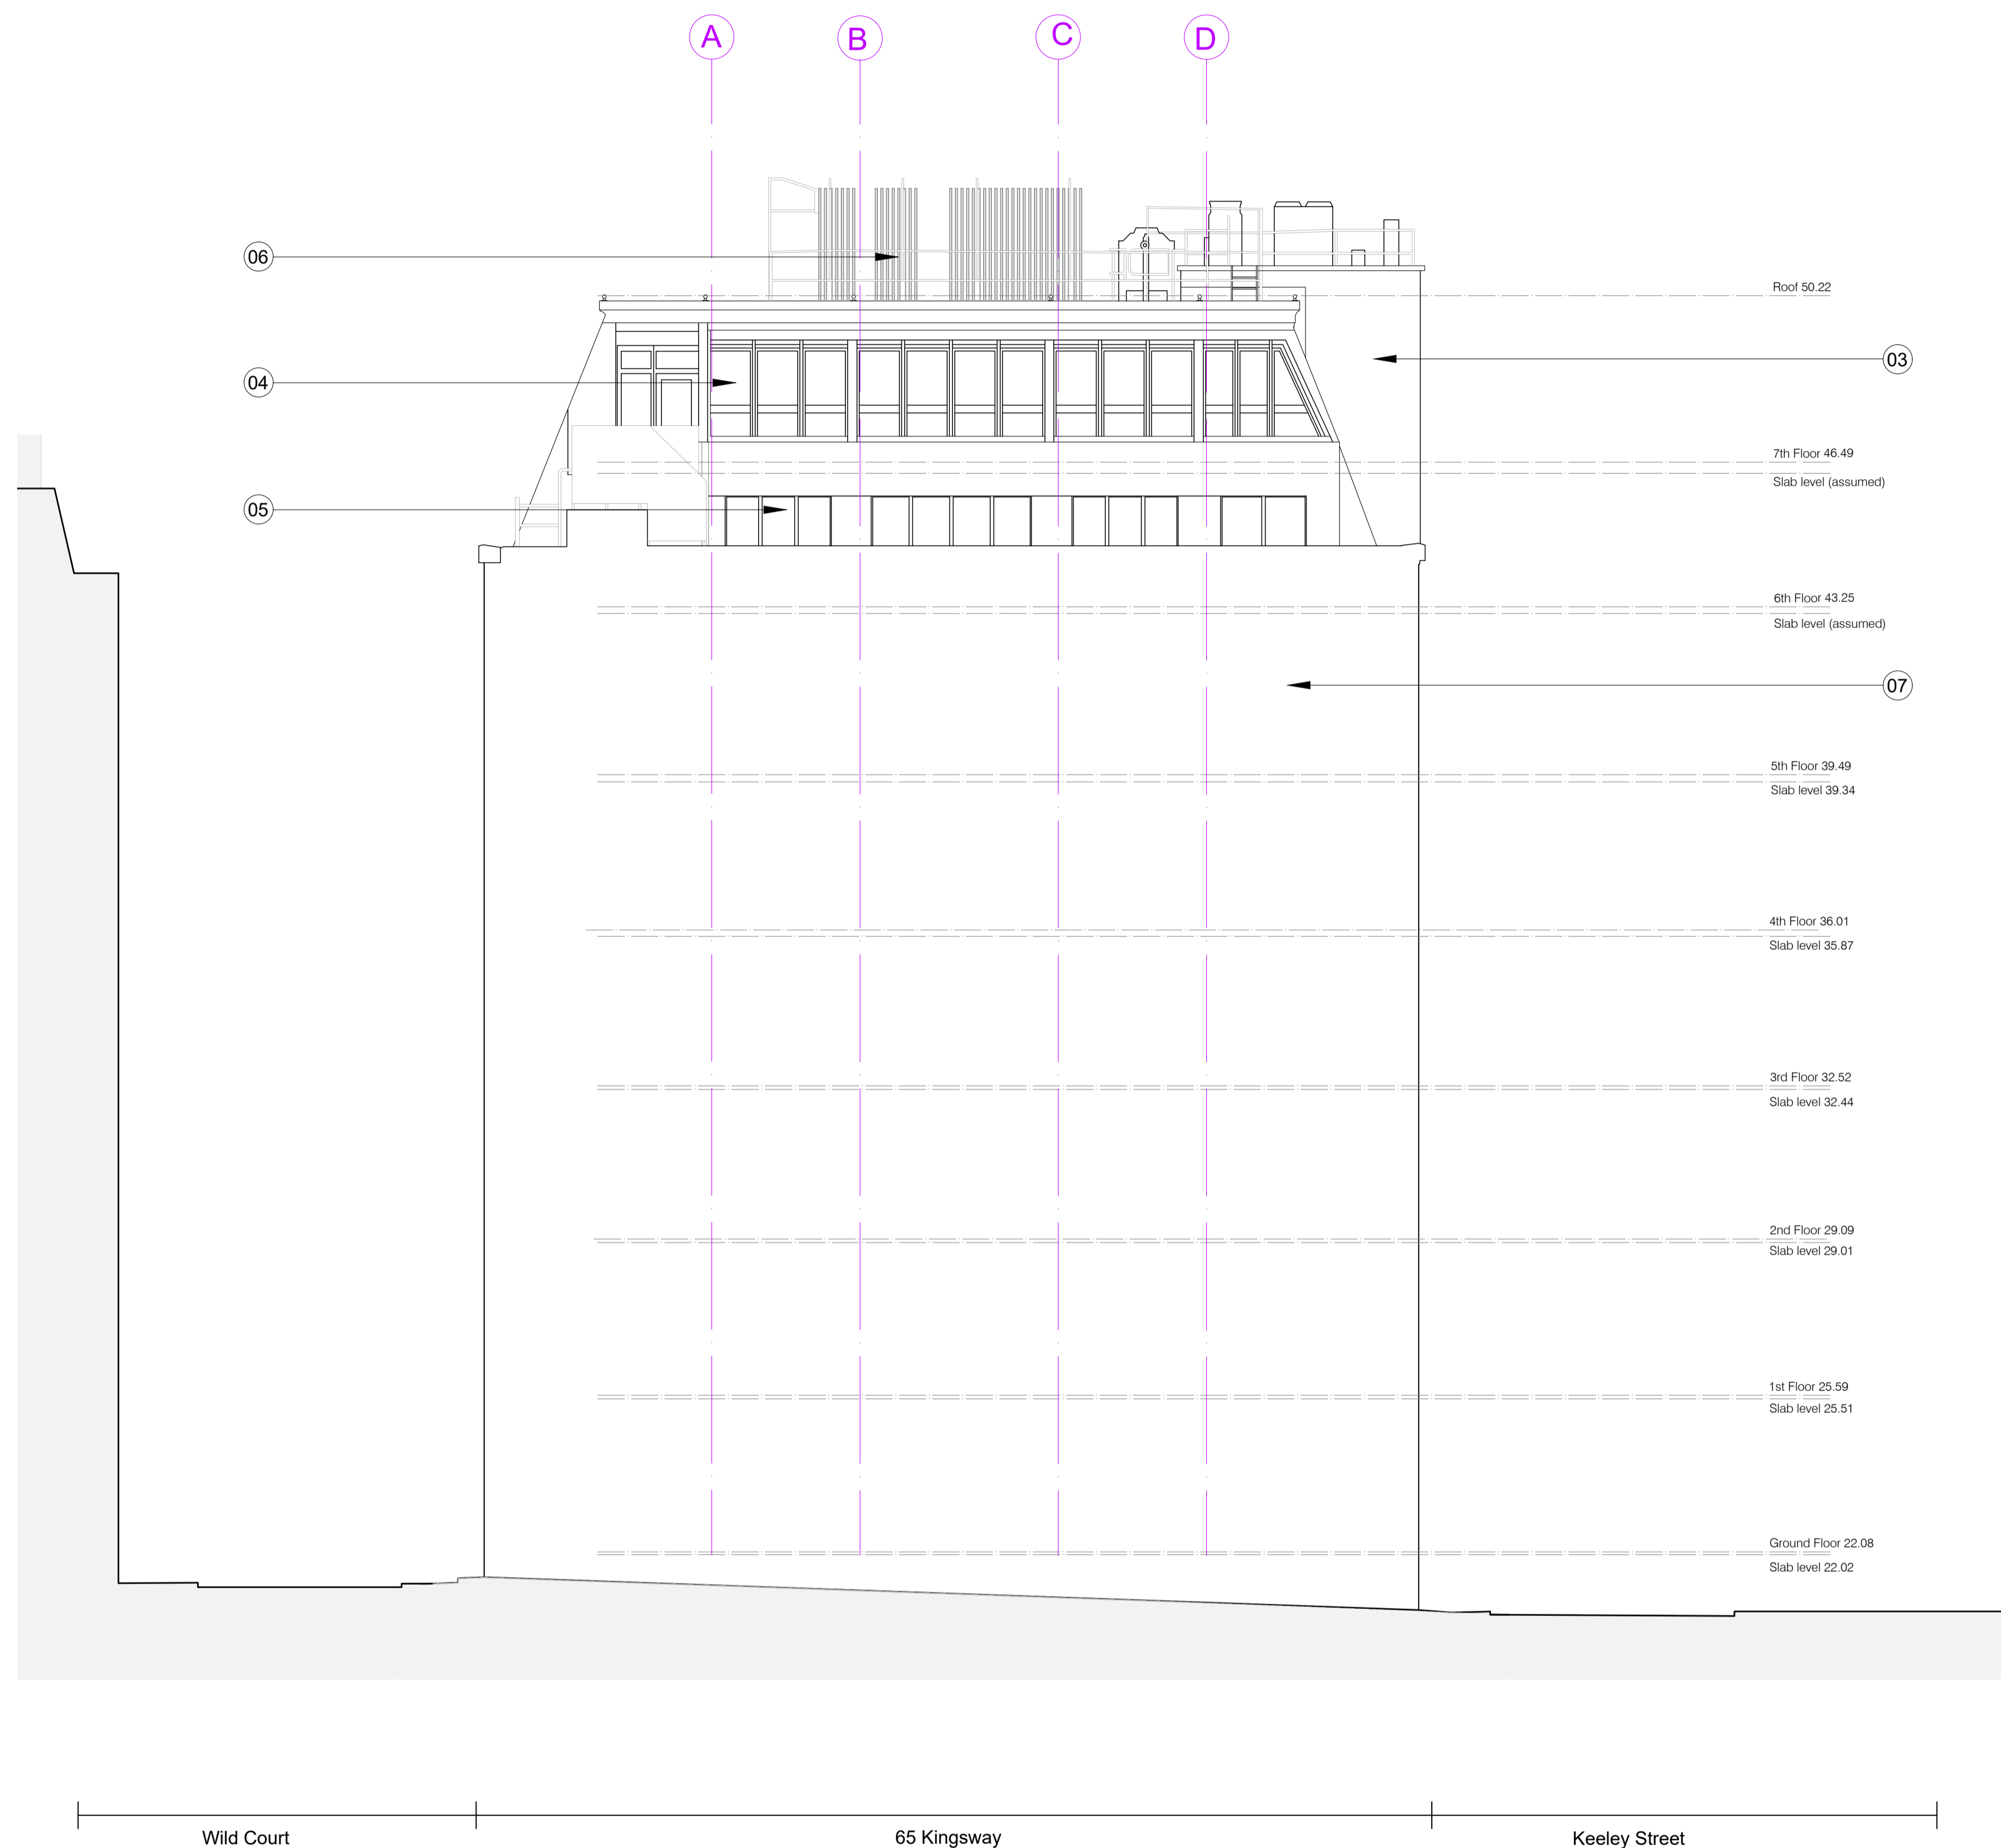

P4 For Planning AC 28.11.19

Rev.	Description	By	Date

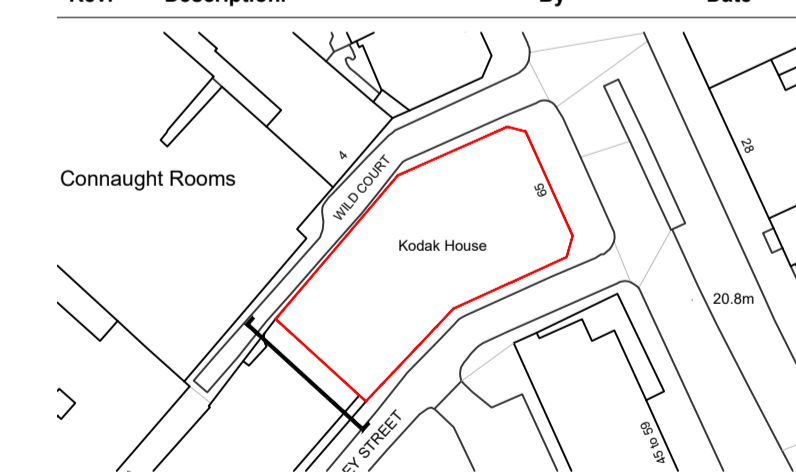

Client  
Kings Keeley Limited C/o Clearbell Capital LLP  
Project  
65 Kingsway - Base Scheme

Title  
Existing West Elevation

Status	Purpose of issue	RIBA stage
S2	For Planning	2

Project No.	Drawn	Checked	Scale	Rev.
1914	FB	TJ	1:100 @ A1 1:200 @ A3	P4

Drawing No.  
1914-BG-01-ZZ-DR-A-10.274

Do not scale from this drawing. The Contractor is to take and check all dimensions on site before work commences. Discrepancies must be reported to the Architect. Subcontractors must verify all dimensions on site before making a shop drawing or commencing manufacturing. This drawing is copyright. ©

© Copyright Barr Gazetas Ltd.  
A 10 Heddon Street, London, W1B 4BG  
T 0207 638 5591  
W www.barrgazetas.com

01 Existing West Elevation  
10.202 1:100@A1, 1:200@A3