


Proposed Site plan View

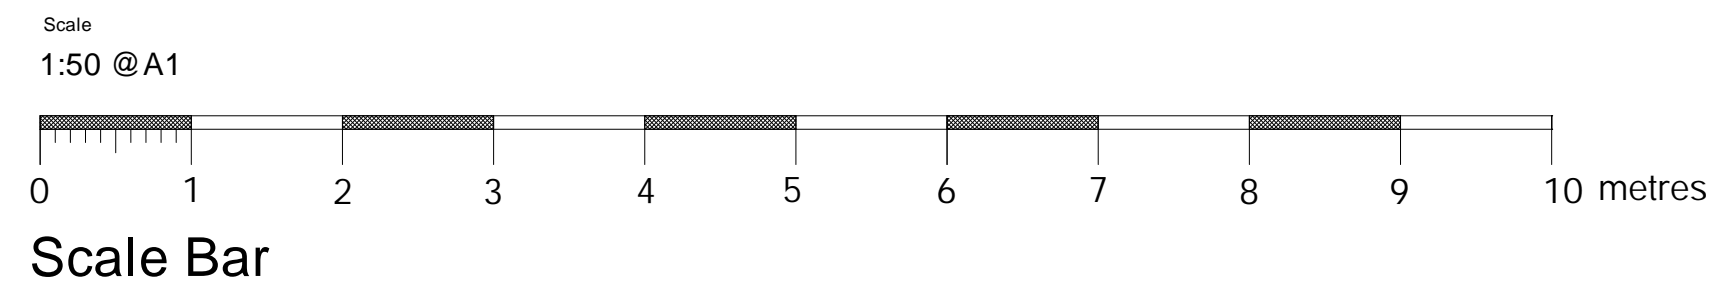

This drawing is to be read in conjunction with all relevant architects and engineers drawings details and specifications.

All dimensions are in millimetres unless noted otherwise

All dimensions and details must be checked on site during the course of the works.

- Note:**
- Double skin fully insulated Walls, Floor, Ceiling.
 - Dimmer, spotlights and sockets are brushed stainless steel
 - Electric Plan
 - electrics (Prewired)
 - all wiring terminated in waterproof fuse box ready for final connection
 - Price excluded connecting to main supply

Drawing No. 5
Proposed site Plan



Order No: 190548	T.G.	
A	2011/2019	
Version	Drawing Date	Checked Date Approved Date

Client
Tracey-Lee & Gerald Wingrove

Project
96 Albert Steet
NW1 7NA

Drawing Title
4.5m x 4m Clarence

Crown Pavilions
Architectural Designs and Development Consultant

Office 6b Lys Mill Farm Howe Road Watlington Oxfordshire OX49 5EP Tel: 01491612820 Fax: 01491614747	Scales 1:50 @ A1
Purpose of Issue V6	

Drawing No
20.11.19 V6.5