




Plan View

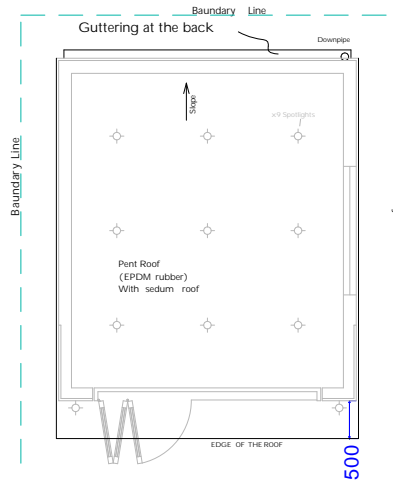


Roof Plan

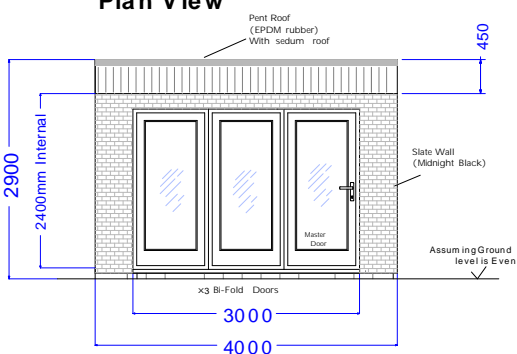


Elevation View A

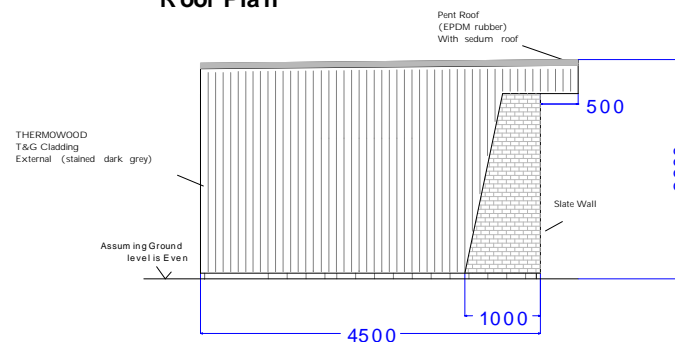

Elevation View B

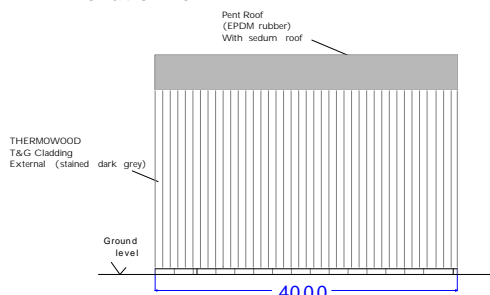


Elevation View C

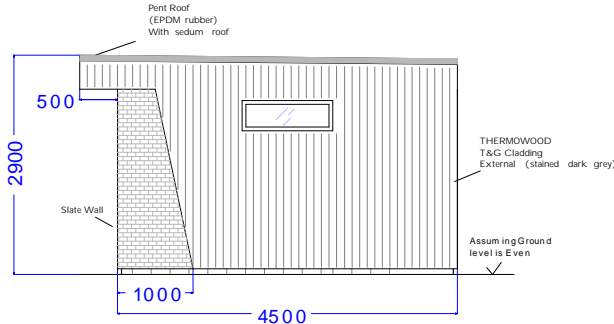

Elevation View D

Scale 1:100 @ A4

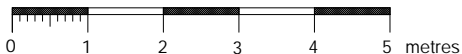

This drawing is to be read in conjunction with all relevant architects and engineers drawings details and specifications.

All dimensions are in millimetres unless noted otherwise

All dimensions and details must be checked on site during the course of the works.

Note:

Doubleskin fully insulated Walls, Floor, Ceiling.

Internal height 2400mm

Dimmer spotlight and sockets are brushed stainless steel

Electric Plan  
-electric (Pre-wired)  
-all wiring terminated in waterproof fuse box ready for final connection  
-Price exclude connecting to main supply

Drawing No.1  
Plan View  
Elevation View



**CROWN PAVILIONS**  
HAMPTON COURT

Order No: 190548	T.G.		
A	2019	2019	2019
Version	Drawing Date	Checked Date	Approved Date

Client  
Tracey-Le & Gerald Wingrove

Project  
96 Albert Street  
NW 1 7NA

Drawing Title  
4.5mx 4m Clarence

Crown Pavilions  
Architectural Designs and Development Consultant

Office 6b Lys Mill Farm How Road Watlington Oxfordshire OX49 5EP Tel: 014916 12820 Fax: 014916 14747	Scales 1:100 @ A4  Purpose of Issue V6
---	--

Drawing No  
10.12.19 V6.1.1