


FIRST FLOOR PLAN 1:25 @ A1 FLAT 2

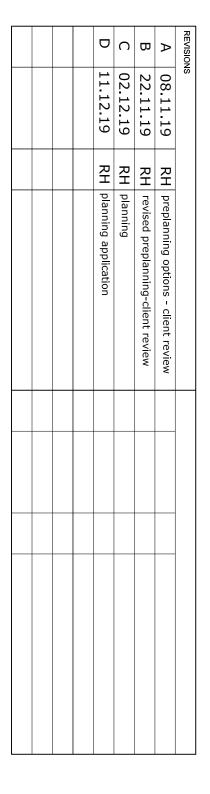

Copyright © 2019 HAINE & CO. LTD.

	Copyright © 2019 HAINE & CO. LTD.	Copyright
Phone: 020 7724 0800 Email: rob@haineco.com Website: www.haineco.com		DATE -
Grand Union Studios 332 Ladbroke Grove London W10 SAD	A1   DRAWING NO. 191109	SCALE 1:25@A1
Haine & Co. Ltd. Architectural Design and Project Management Studio 4.11	PROPOSED FIRST FLOOR PLAN	PROPO
ARCHITECTURAL & INTERIOR DESIGN		DRAWING
HAINE&Co.	11 Howitt Road NW3	PROJECT <b>11 Hov</b>
	1 1.5 2m	0 0.5
Insulated masonry cavity wall, render finish	II	
to be demolished		
existing wall		
new partition wall	ЫI	
EGEND		