



- The contractor must verify all dimensions on site before any works are undertaken, discrepancies are to be reported to the project architect/designer for clarification.
- All works will be carried out to comply with the tenants fit out guidelines following landlords approval.
- HVAC, MBE layouts are indicative & must be verified with the relevant contractor before commencement of work.
- All works to be carried out in accordance with the fire strategy and fire cert application schedule produced by the landlord team issued at tender.
- The existing/proposed sprinkler system is to be assessed by contractor to ensure the system is in compliance with building regs part B.
- This drawing remains the property of DESIGN TIME & may not be reproduced in any way without prior consent.

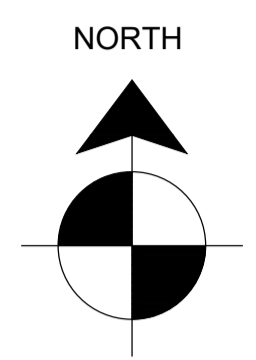

- Key**
- Site boundary line
 - Advertisement location
 - Extract duct route



Location
Scale 1:500
Metres

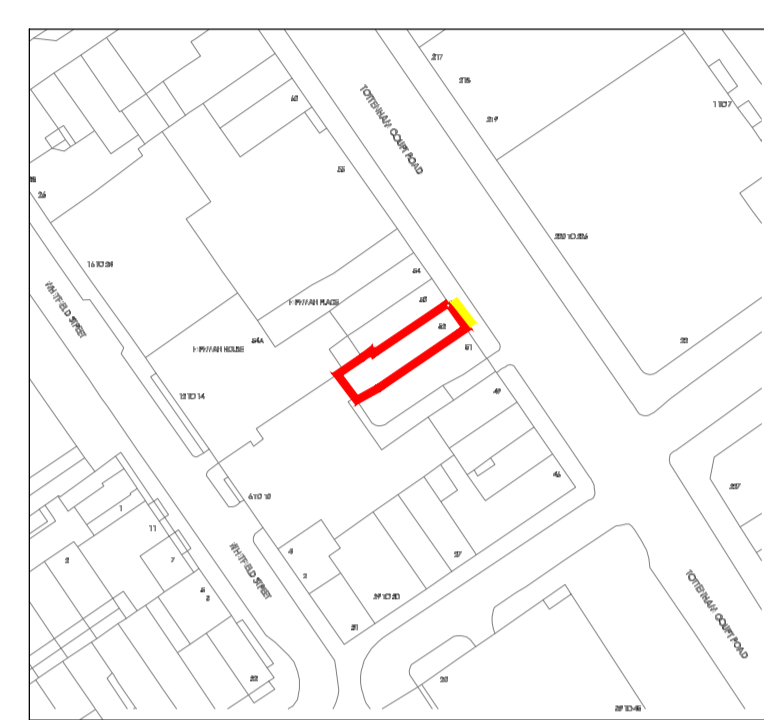

Location
Scale 1:1250
Metres



Shopfront elevation

A	05.12.19	Proposed ducting route amended
REVISION	DATE	DETAILS
PROJECT		
TOTTENHAM COURT RD		
CLIENT		
SEOUL PLAZA		
DRAWING TITLE		
SITE LOCATION PLAN		
SCALE	PAPER SIZE	
AS SHOWN	A1	
DRAWING NUMBER	REVISION	
6598-00	A	
DRAWN BY	DATE	
NW	05/19	
STATUS		
L1	Tel: +44 (0)113 244 2602 Studio 18, 48 The Cuts Leeds LS2 7EY www.designertime.co.uk	