

MATHESON WHITELEY
 Unit 2, Culford House,
 1-7 Orsman Road
 London N1 5RA
 T: +44 (0) 207 033 3589
 studio@mathesonwhiteley.com


Notes:

- All dimensions are from structure-to-structure unless indicated otherwise.
- Elements of structure and services are indicated for coordination purposes. For full structural and services layouts refer to Structural and Services Engineer's drawings.
- Do not scale directly from drawing. All dimensions to be checked on site prior to construction or fabrication of any elements.
- Any discrepancies between figured dimensions to be reported to architect for clarification prior to commencing work.

© Copyright reserved.

Revision:	Client:
<ul style="list-style-type: none"> T4 23.09.19 ALLEYWAY WINDOWS C1 27.09.19 CONSTRUCTION C2 14.11.19 CONSTRUCTION C3 29.11.19 CONSTRUCTION 	<p>GSN Warner LLP</p> <p>108 8-10 WARNER STREET</p> <p>STAGE 4</p>

Scale:	1:50 @ A1 / 1:100 @ A3	Drw:	RD
Issue date:	OCT 2018	Chk:	DM
Title: PROPOSED GROUND FLOOR PLAN			
Drawing no:	110	Rev:	C3

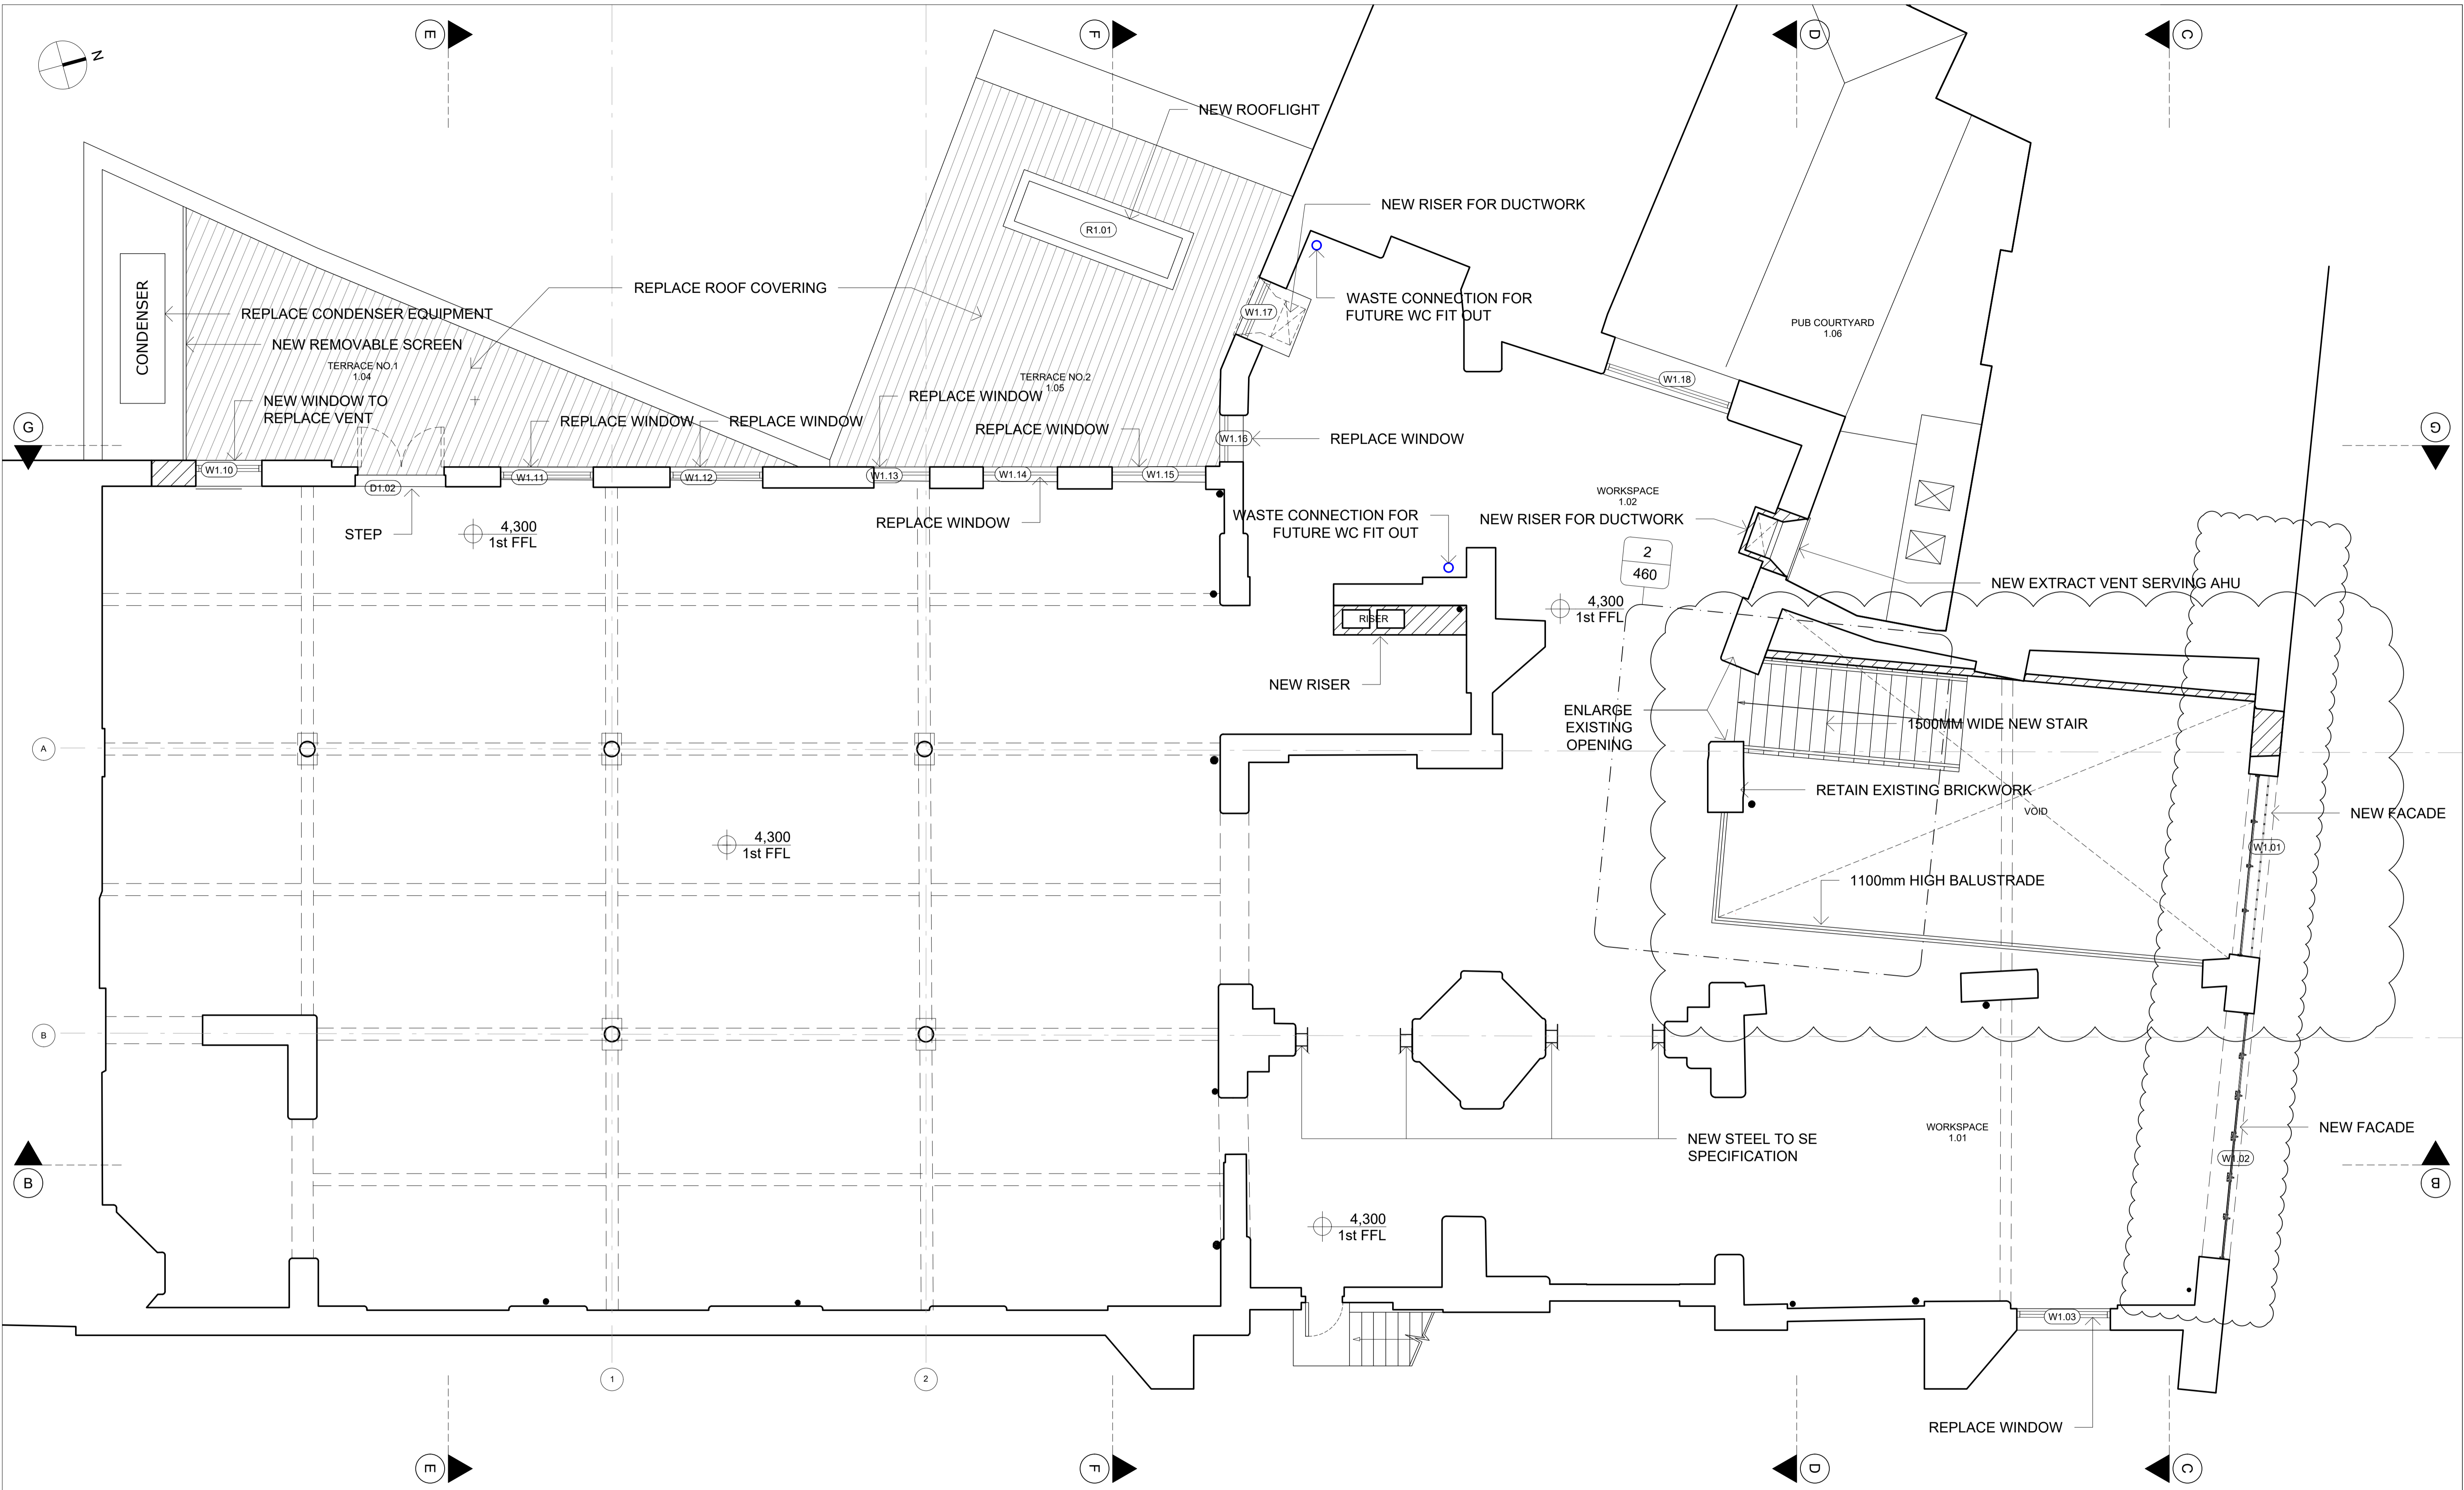

MATHESON WHITELEY
 Unit 2, Culford House,
 1-7 Orsman Road
 London N1 5RA
 T: +44 (0) 207 033 3589
 studio@mathesonwhiteley.com

- Notes:
- All dimensions are from structure-to-structure unless indicated otherwise.
 - Elements of structure and services are indicated for coordination purposes. For full structural and services layouts refer to Structural and Services Engineer's drawings.
 - Do not scale directly from drawing. All dimensions to be checked on site prior to construction or fabrication of any elements.
 - Any discrepancies between figured dimensions to be reported to architect for clarification prior to commencing work.

- Revision:
- T2 21.12.18 MAIN CONTRACT TENDER
 - T4 15.03.19 WC's
 - C1 27.09.19 CONSTRUCTION
 - C2 14.11.19 CONSTRUCTION

NOTE
 - ARCHITECTURAL FINISHES ONLY.
 - LIGHTING/MEP NOT SHOWN - SUBJECT TO COORDINATION OF CONTRACTORS PROPOSALS

Client:	GSN Warner LLP	Scale:	1:50 @ A1 / 1:100 @ A3	Drw:	RD
Project:	108 8-10 WARNER STREET	Issue date:	OCT 2018	Chk:	DM
Status:	STAGE 4	Title:	PROPOSED FIRST FLOOR PLAN	Rev:	C2
		Drawing no:	111		

Notes:

All dimensions are from structure-to-structure unless indicated otherwise.

Elements of structure and services are indicated for coordination purposes. For full structural and services layouts refer to Structural and Services Engineer's drawings.

Do not scale directly from drawing. All dimensions to be checked on site prior to construction or fabrication of any elements.

Any discrepancies between figured dimensions to be reported to architect for clarification prior to commencing work.

© Copyright reserved.

Revision:

C1 09.12.2019 FOR REVIEW



MATHESON WHITELEY
 Unit 2, Culford House,
 1-7 Orsman Road
 London N1 5RA
 T: +44 (0) 207 033 3589
 studio@mathesonwhiteley.com

Client: GSN Warner LLP

Project: 108
 8-10 WARNER STREET

Status: CONSTRUCTION

Scale: 1:20 @ A1 / 1:40 @A3 Dnw: RC

Issue date: DEC 2019 Chk: DM

Title: FACADE DETAILS

Drawing no: 405 Rev: C1



Notes:
 All dimensions are from structure-to-structure unless indicated otherwise.
 Elements of structure and services are indicated for coordination purposes. For full structural and services layouts refer to Structural and Services Engineer's drawings.
 Do not scale directly from drawing. All dimensions to be checked on site prior to construction or fabrication of any elements.
 Any discrepancies between figured dimensions to be reported to architect for clarification prior to commencing work.
 © Copyright reserved.

Revision:
 C1 09.12.2019 FOR REVIEW

MATHESON WHITELEY
 Unit 2, Culford House,
 1-7 Orsman Road
 London N1 5RA
 T: +44 (0) 207 033 3589
 studio@mathesonwhiteley.com

Client:
 GSN Warner LLP

Project:
 108
 8-10 WARNER STREET


Status:
 CONSTRUCTION

Scale: 1:20 @ A1 / 1:40 @A3 Dnw: RC

Issue date: DEC 2019 Chk: DM

Title:
 FACADE DETAILS

Drawing no: 406 Rev: C1

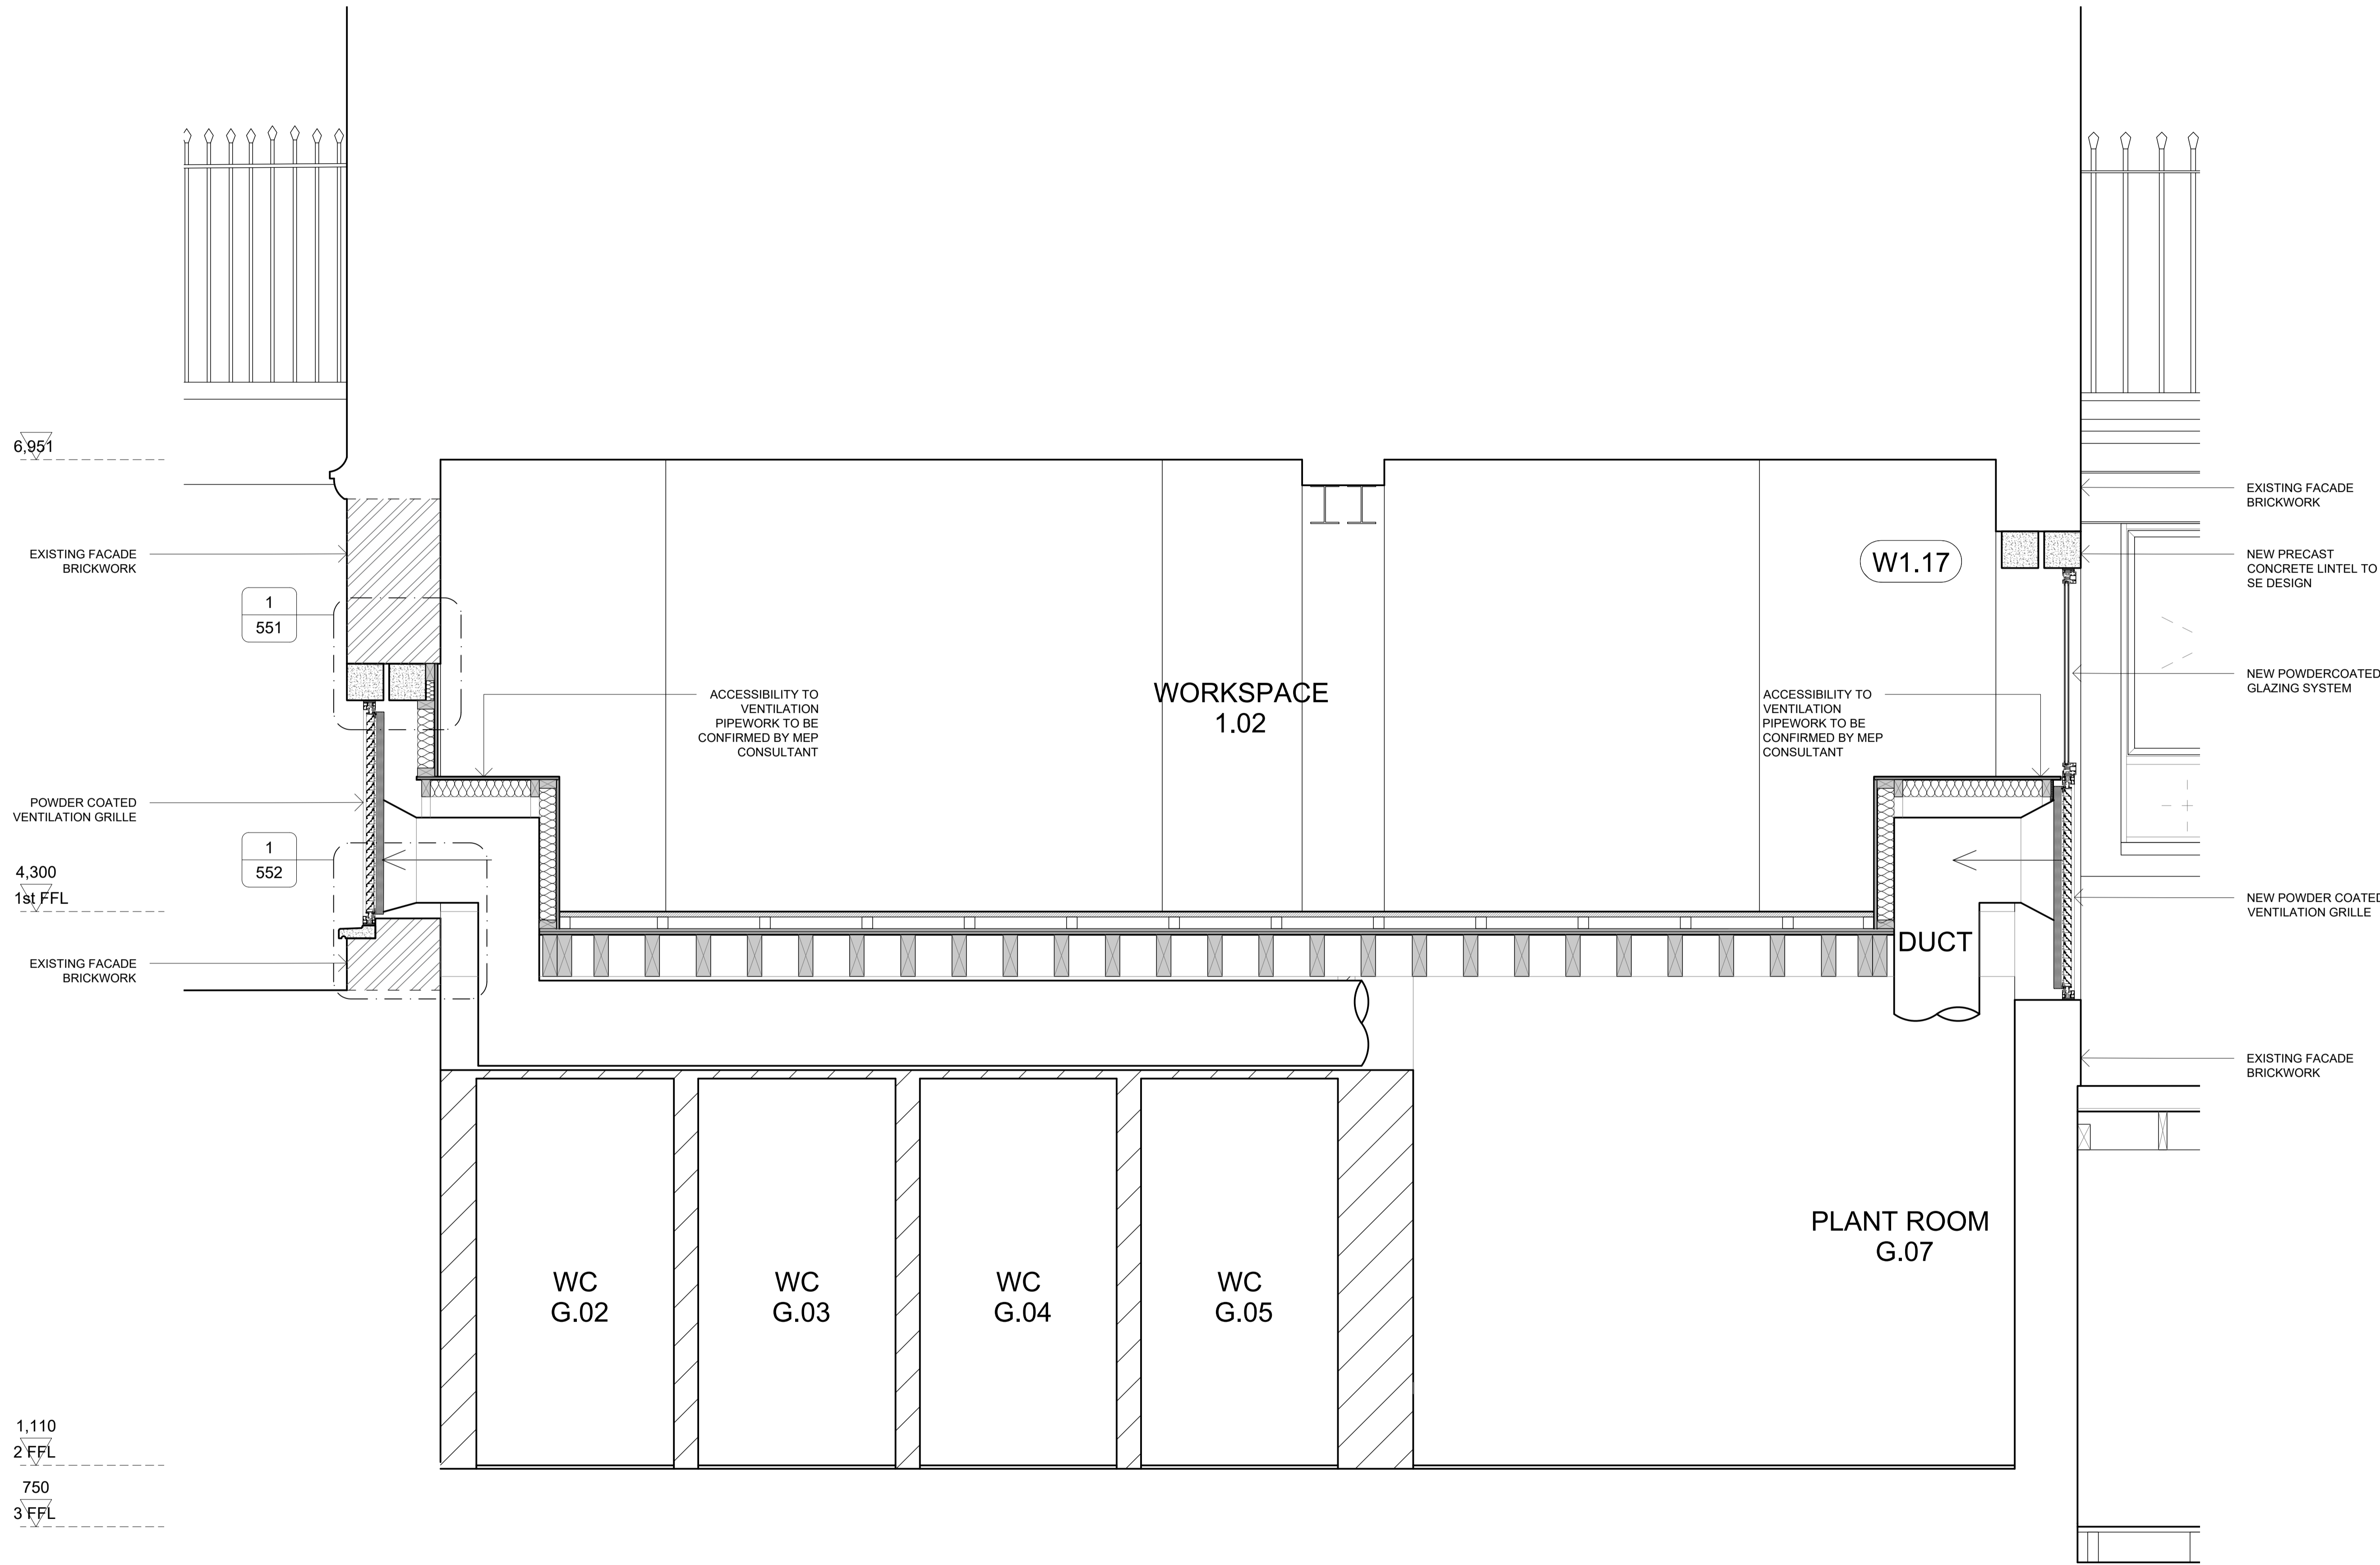

Notes:
 All dimensions are from structure-to-structure unless indicated otherwise.
 Elements of structure and services are indicated for coordination purposes. For full structural and services layouts refer to Structural and Services Engineer's drawings.
 Do not scale directly from drawing. All dimensions to be checked on site prior to construction or fabrication of any elements.
 Any discrepancies between figured dimensions to be reported to architect for clarification prior to commencing work.
 © Copyright reserved.

Revision:
 C1 09.12.2019 FOR REVIEW

EXISTING FACADE BRICKWORK
 NEW PRECAST CONCRETE LINTEL TO SE DESIGN
 NEW POWDERCOATED GLAZING SYSTEM
 NEW POWDER COATED VENTILATION GRILLE
 EXISTING FACADE BRICKWORK

6.951
 EXISTING FACADE BRICKWORK
 1 551
 POWDER COATED VENTILATION GRILLE
 4.300
 1st FFL
 EXISTING FACADE BRICKWORK
 1 552
 1.110
 2nd FFL
 750
 3rd FFL

ACCESSIBILITY TO VENTILATION PIPEWORK TO BE CONFIRMED BY MEP CONSULTANT
WORKSPACE 1.02
 ACCESSIBILITY TO VENTILATION PIPEWORK TO BE CONFIRMED BY MEP CONSULTANT
 W1.17
 DUCT
PLANT ROOM G.07
 WC G.02
 WC G.03
 WC G.04
 WC G.05

MATHESON WHITELEY
 Unit 2, Culford House,
 1-7 Orsman Road
 London N1 5RA
 T: +44 (0) 207 033 3589
 studio@mathesonwhiteley.com

Client: GSN Warner LLP

Project: 108
 8-10 WARNER STREET


Status: CONSTRUCTION

Scale: 1:20 @ A1 / 1:40 @ A3 Dnw: RC

Issue date: DEC 2019 Chk: DM

Title: FACADE DETAILS

Drawing no: **409** Rev: C1

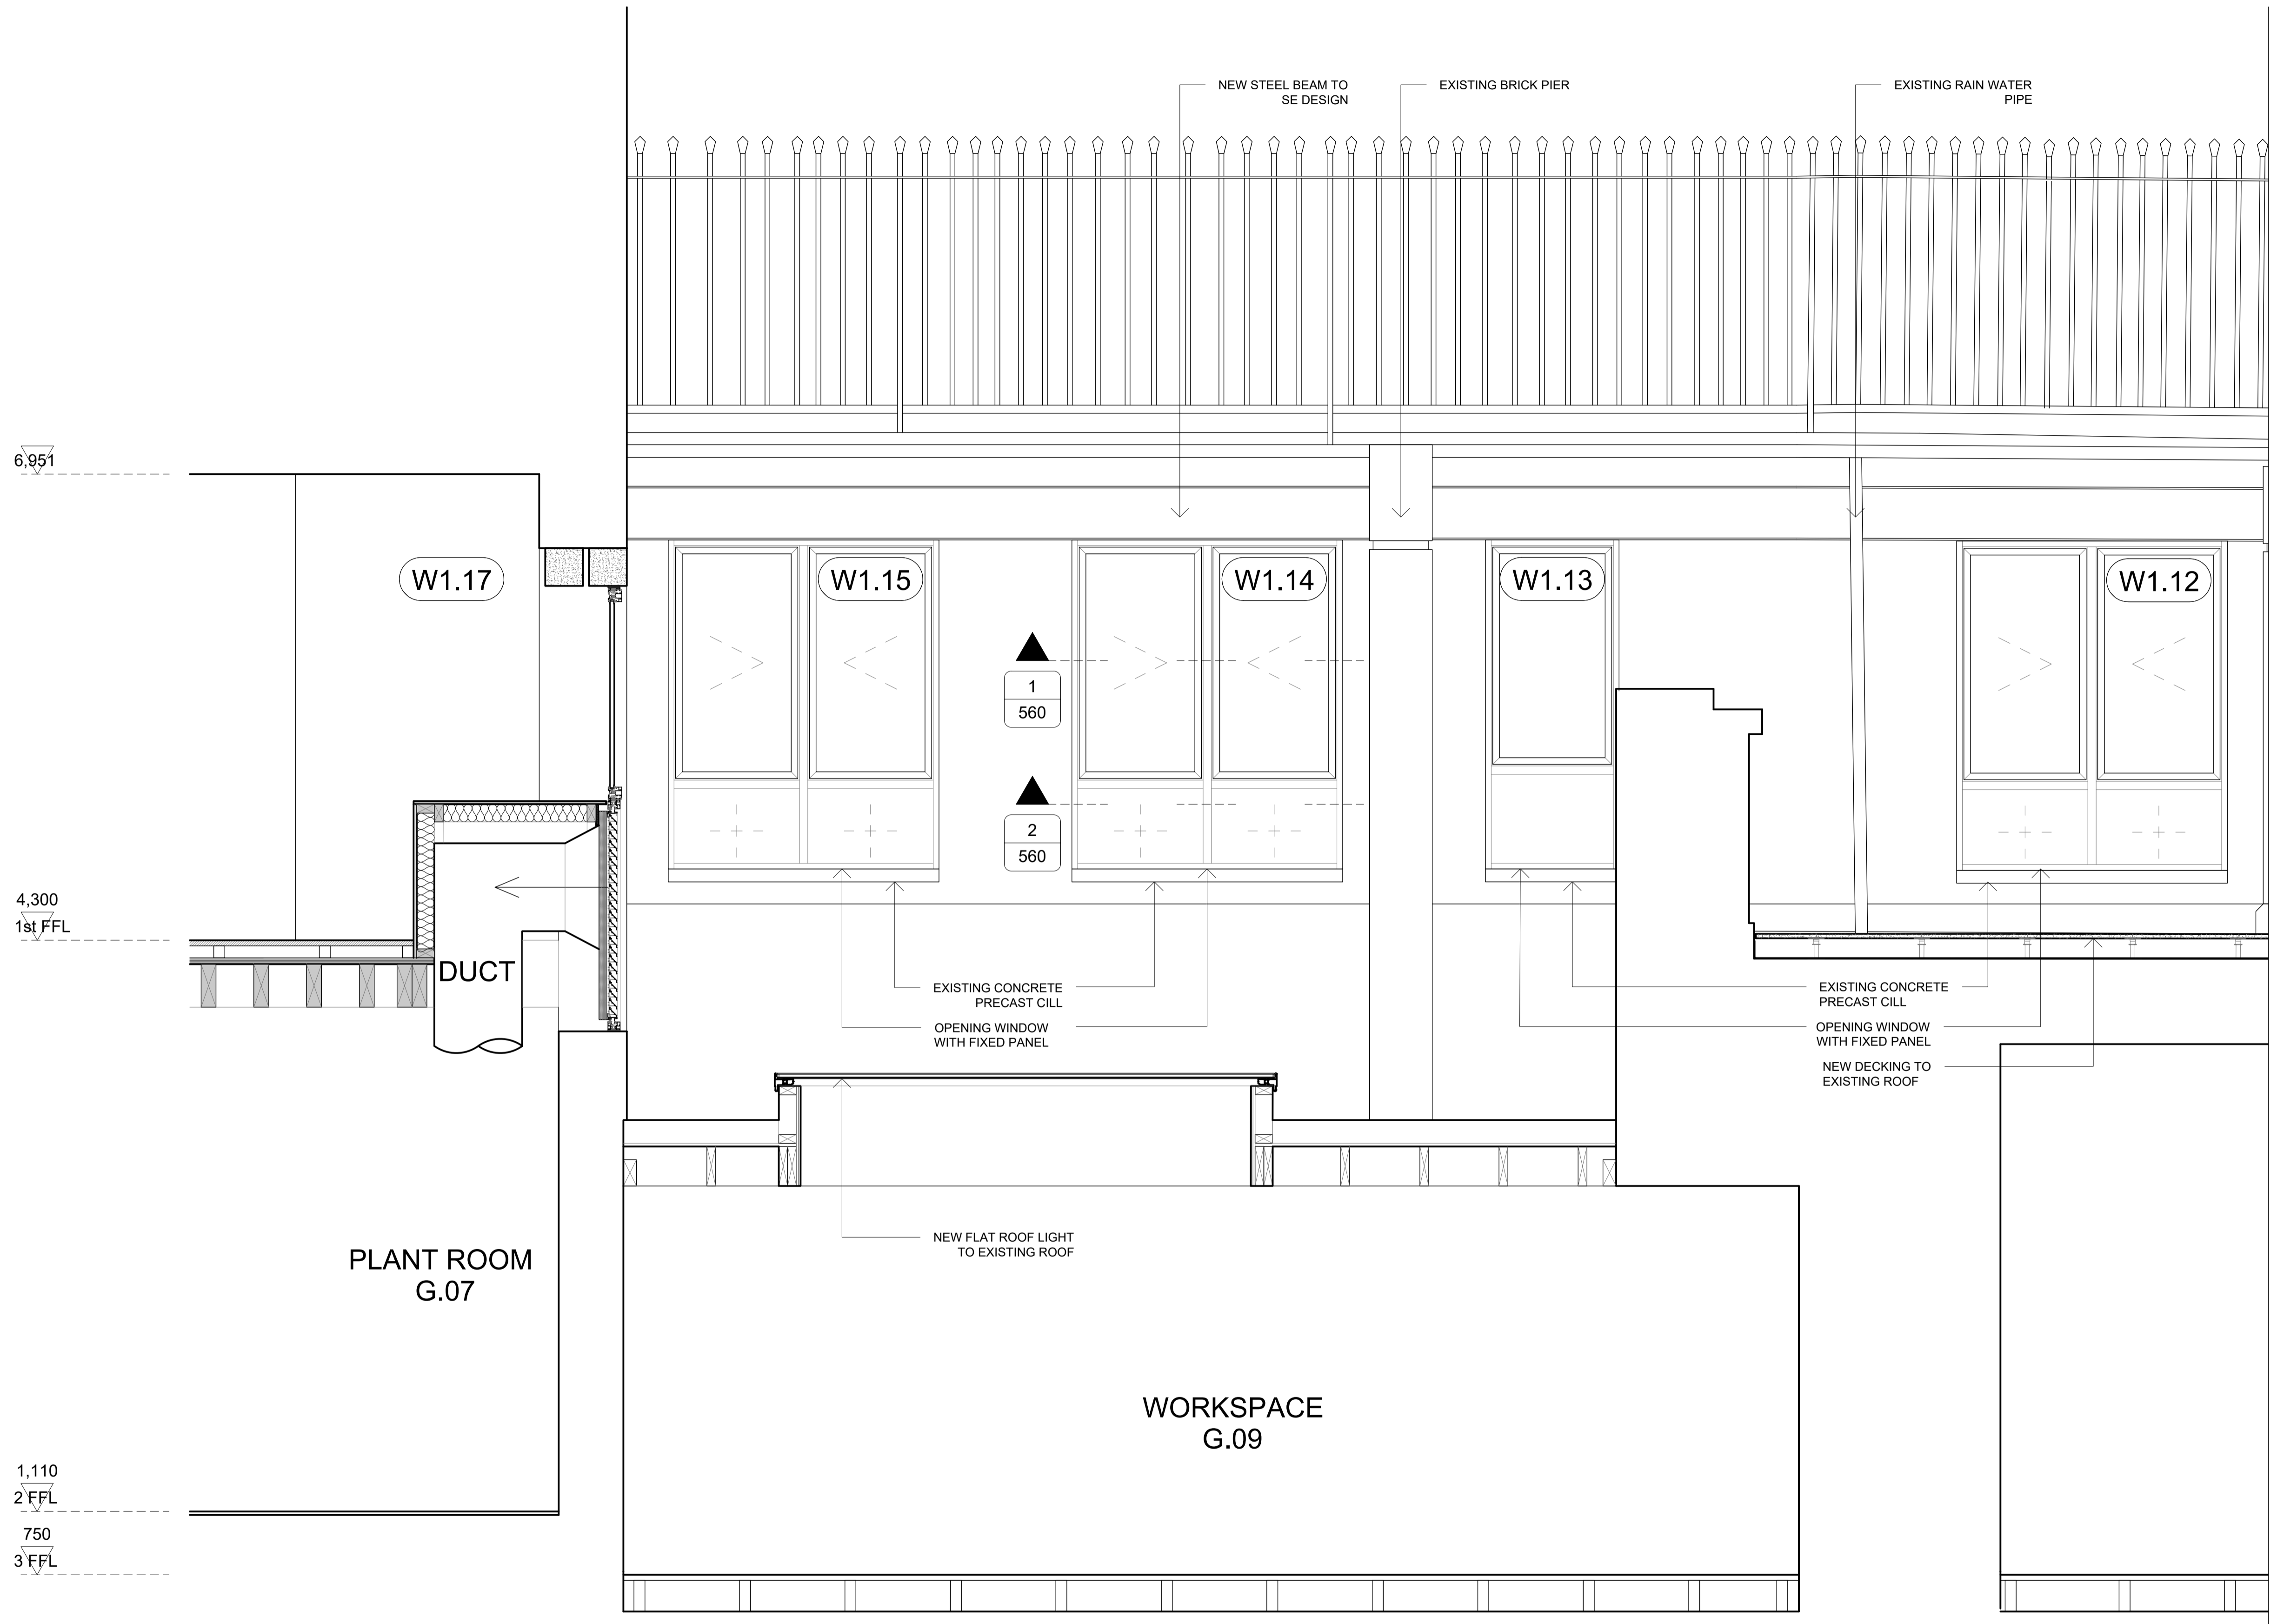

Notes:
 All dimensions are from structure-to-structure unless indicated otherwise.
 Elements of structure and services are indicated for coordination purposes. For full structural and services layouts refer to Structural and Services Engineer's drawings.
 Do not scale directly from drawing. All dimensions to be checked on site prior to construction or fabrication of any elements.
 Any discrepancies between figured dimensions to be reported to architect for clarification prior to commencing work.
 © Copyright reserved.

Revision:
 C1 09.12.2019 FOR REVIEW

SEE DRAWING 408

MATHESON WHITELEY
 Unit 2, Culford House,
 1-7 Orsman Road
 London N1 5RA
 T: +44 (0) 207 033 3589
 studio@mathesonwhiteley.com

Client: GSN Warner LLP

Project: 108
 8-10 WARNER STREET


Status: CONSTRUCTION

Scale: 1:20 @ A1 / 1:40 @A3 Dnw: RC

Issue date: DEC 2019 Chk: DM

Title: FACADE DETAILS

Drawing no: 407 Rev: C1

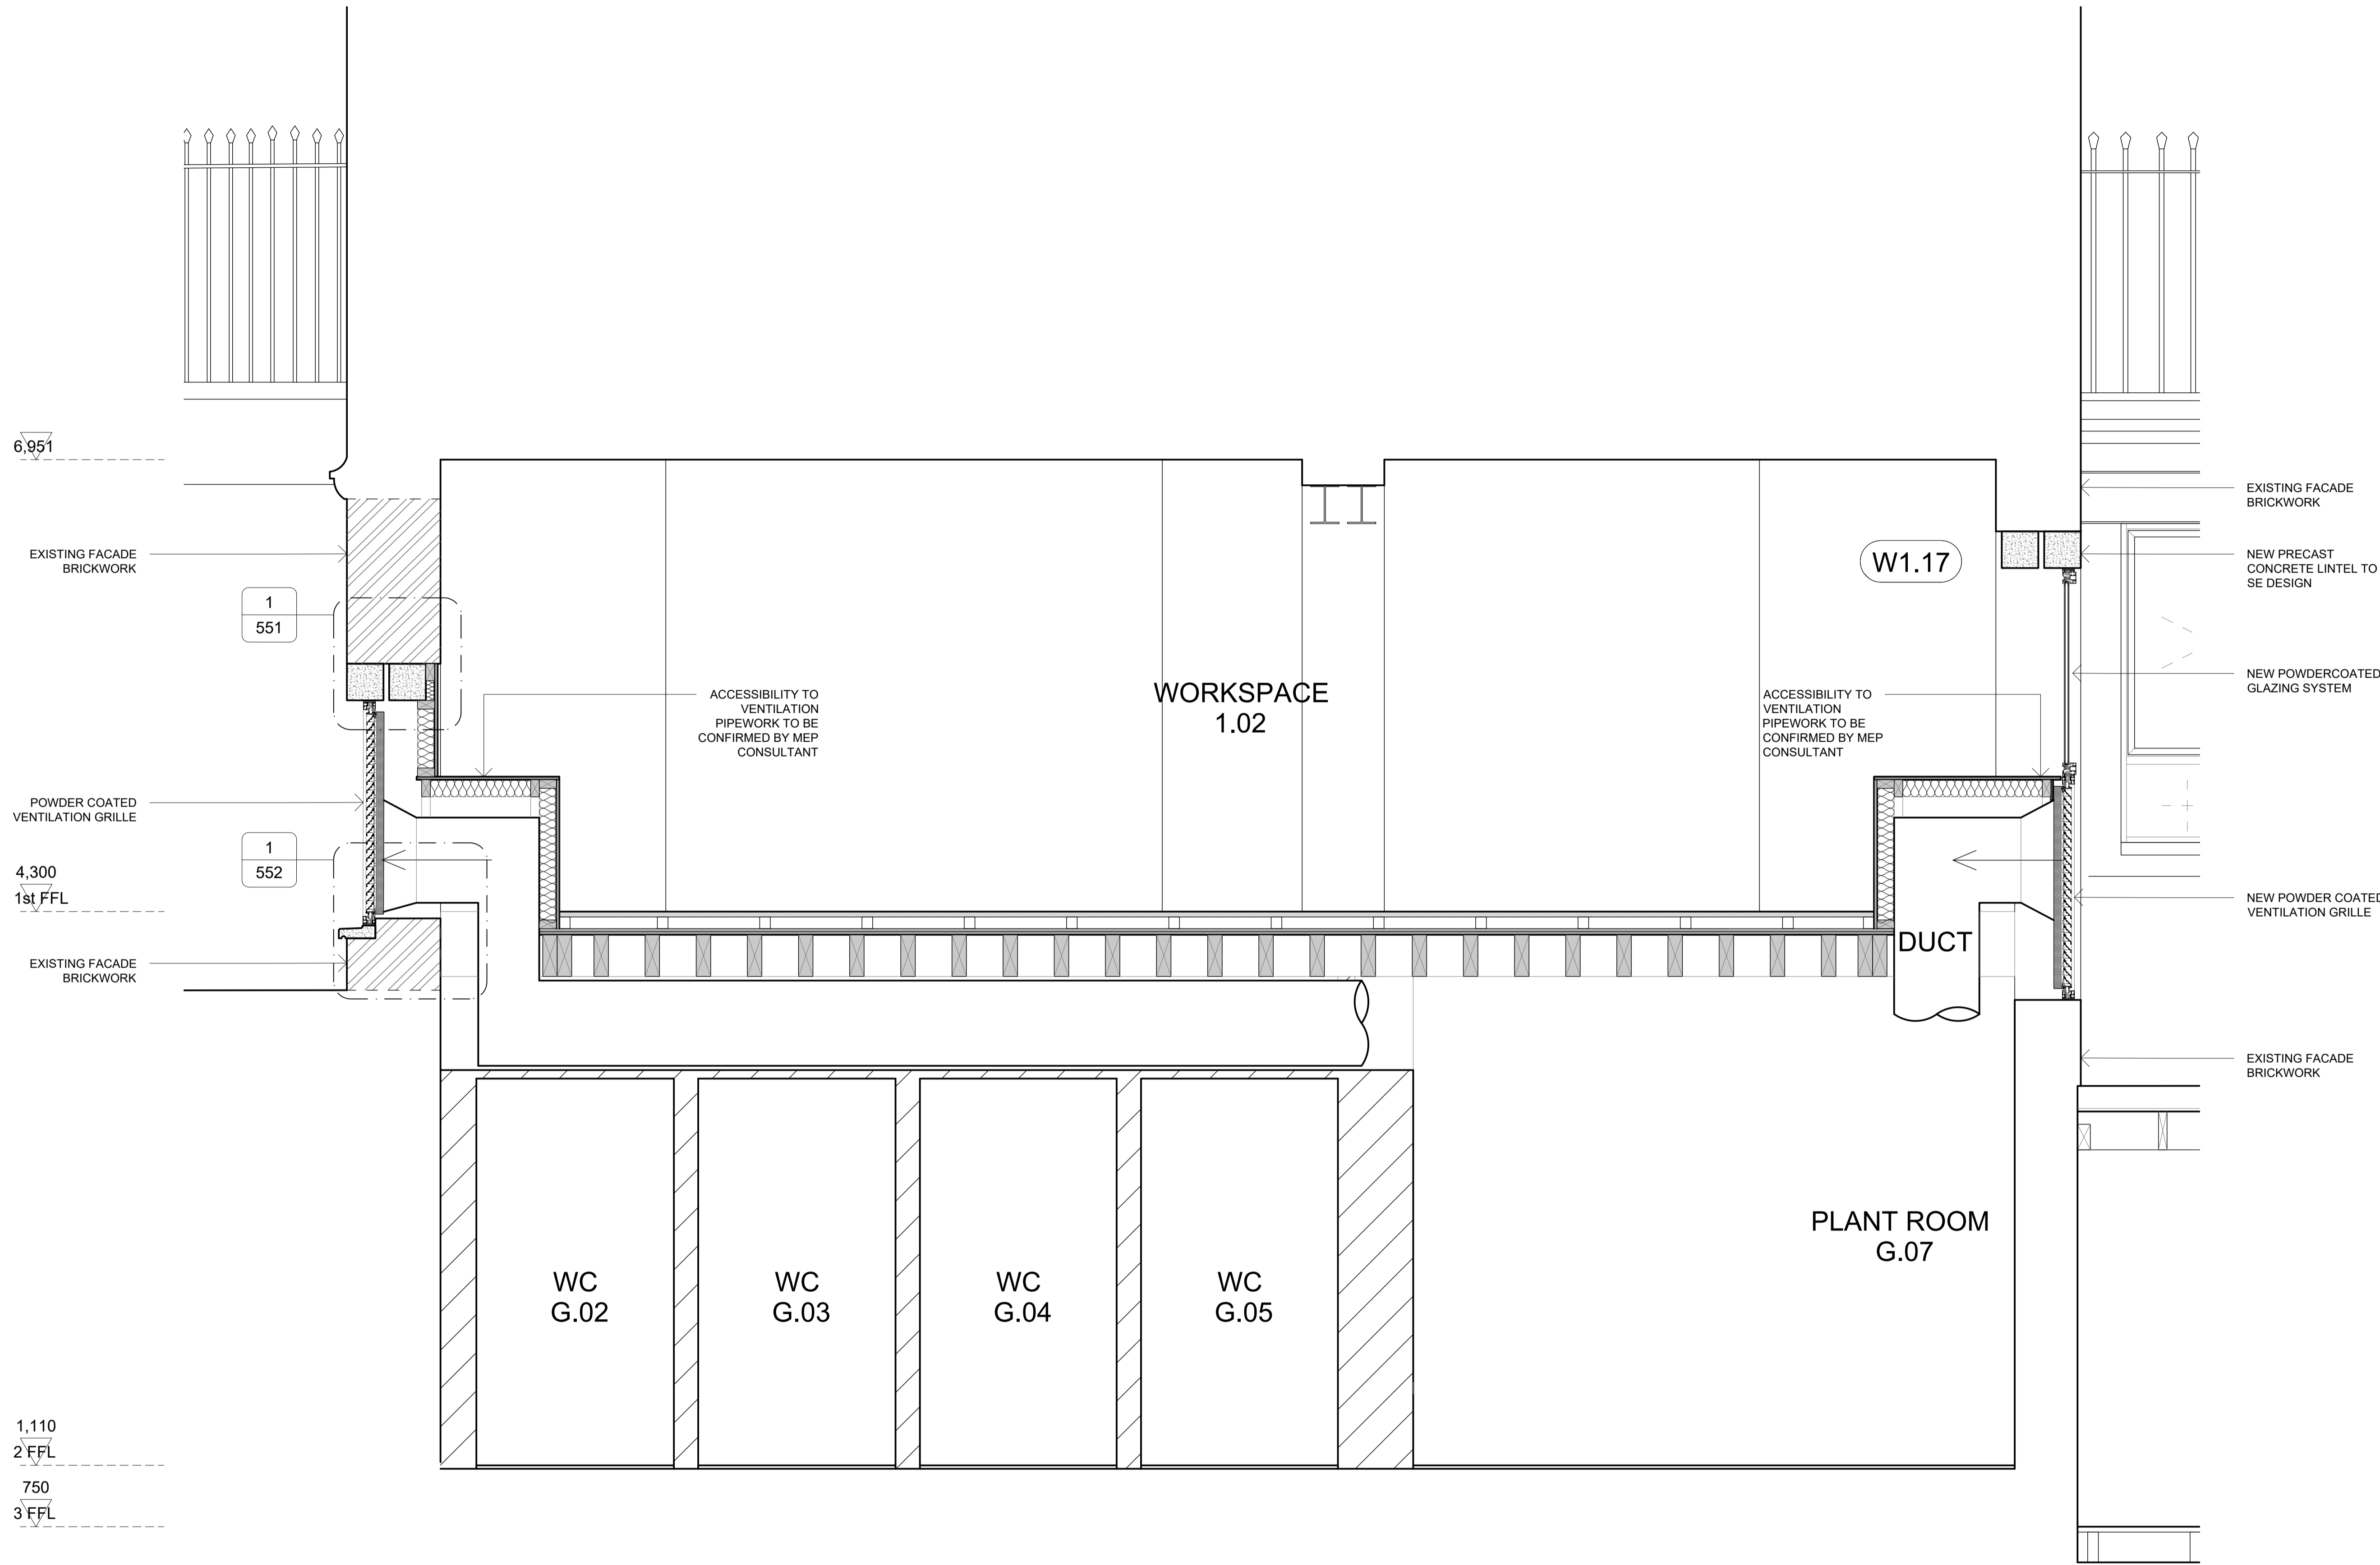

Notes:

All dimensions are from structure-to-structure unless indicated otherwise.

Elements of structure and services are indicated for coordination purposes. For full structural and services layouts refer to Structural and Services Engineer's drawings.

Do not scale directly from drawing. All dimensions to be checked on site prior to construction or fabrication of any elements.

Any discrepancies between figured dimensions to be reported to architect for clarification prior to commencing work.

© Copyright reserved.

Revision:

C1 09.12.2019 FOR REVIEW

EXISTING FACADE BRICKWORK

NEW PRECAST CONCRETE LINTEL TO SE DESIGN

NEW POWDERCOATED GLAZING SYSTEM

NEW POWDER COATED VENTILATION GRILLE

EXISTING FACADE BRICKWORK

6,951

EXISTING FACADE BRICKWORK

1 551

POWDER COATED VENTILATION GRILLE

4,300 1st FFL

1 552

EXISTING FACADE BRICKWORK

1,110 2nd FFL

750 3rd FFL

ACCESSIBILITY TO VENTILATION PIPEWORK TO BE CONFIRMED BY MEP CONSULTANT

WORKSPACE 1.02

W1.17

ACCESSIBILITY TO VENTILATION PIPEWORK TO BE CONFIRMED BY MEP CONSULTANT

DUCT

PLANT ROOM G.07

WC G.02

WC G.03

WC G.04

WC G.05

MATHESON WHITELEY
 Unit 2, Culford House,
 1-7 Orsman Road
 London N1 5RA
 T: +44 (0) 207 033 3589
 studio@mathesonwhiteley.com

Client: GSN Warner LLP

Project: 108
 8-10 WARNER STREET

Status: CONSTRUCTION

Scale: 1:20 @ A1 / 1:40 @A3 Dnw: RC

Issue date: DEC 2019 Chk: DM

Title: FACADE DETAILS

Drawing no: 409 Rev: C1

Notes:

All dimensions are from structure-to-structure unless indicated otherwise.

Elements of structure and services are indicated for coordination purposes. For full structural and services layouts refer to Structural and Services Engineer's drawings.

Do not scale directly from drawing. All dimensions to be checked on site prior to construction or fabrication of any elements.

Any discrepancies between figured dimensions to be reported to architect for clarification prior to commencing work.

© Copyright reserved.

Revision:

C1 09.12.2019
FOR REVIEW



1 TYPICAL VENT

MATHESON WHITELEY
Unit 2, Culford House,
1-7 Orsman Road
London N1 5RA
T: +44 (0) 207 033 3589
studio@mathesonwhiteley.com

Client:

GSN Warner LLP

Project:

108
8-10 WARNER STREET

Status:

CONSTRUCTION

Scale:

1:5 @A3

Dnw:

RC

Issue date:

DEC 2019

Chk:

DM

Title:

FACADE DETAILS

Drawing no:

550

Rev:

C1

Notes:

All dimensions are from structure-to-structure unless indicated otherwise.

Elements of structure and services are indicated for coordination purposes. For full structural and services layouts refer to Structural and Services Engineer's drawings.


Do not scale directly from drawing. All dimensions to be checked on site prior to construction or fabrication of any elements.

Any discrepancies between figured dimensions to be reported to architect for clarification prior to commencing work.

© Copyright reserved.

Revision:

C1 09.12.2019
FOR REVIEW

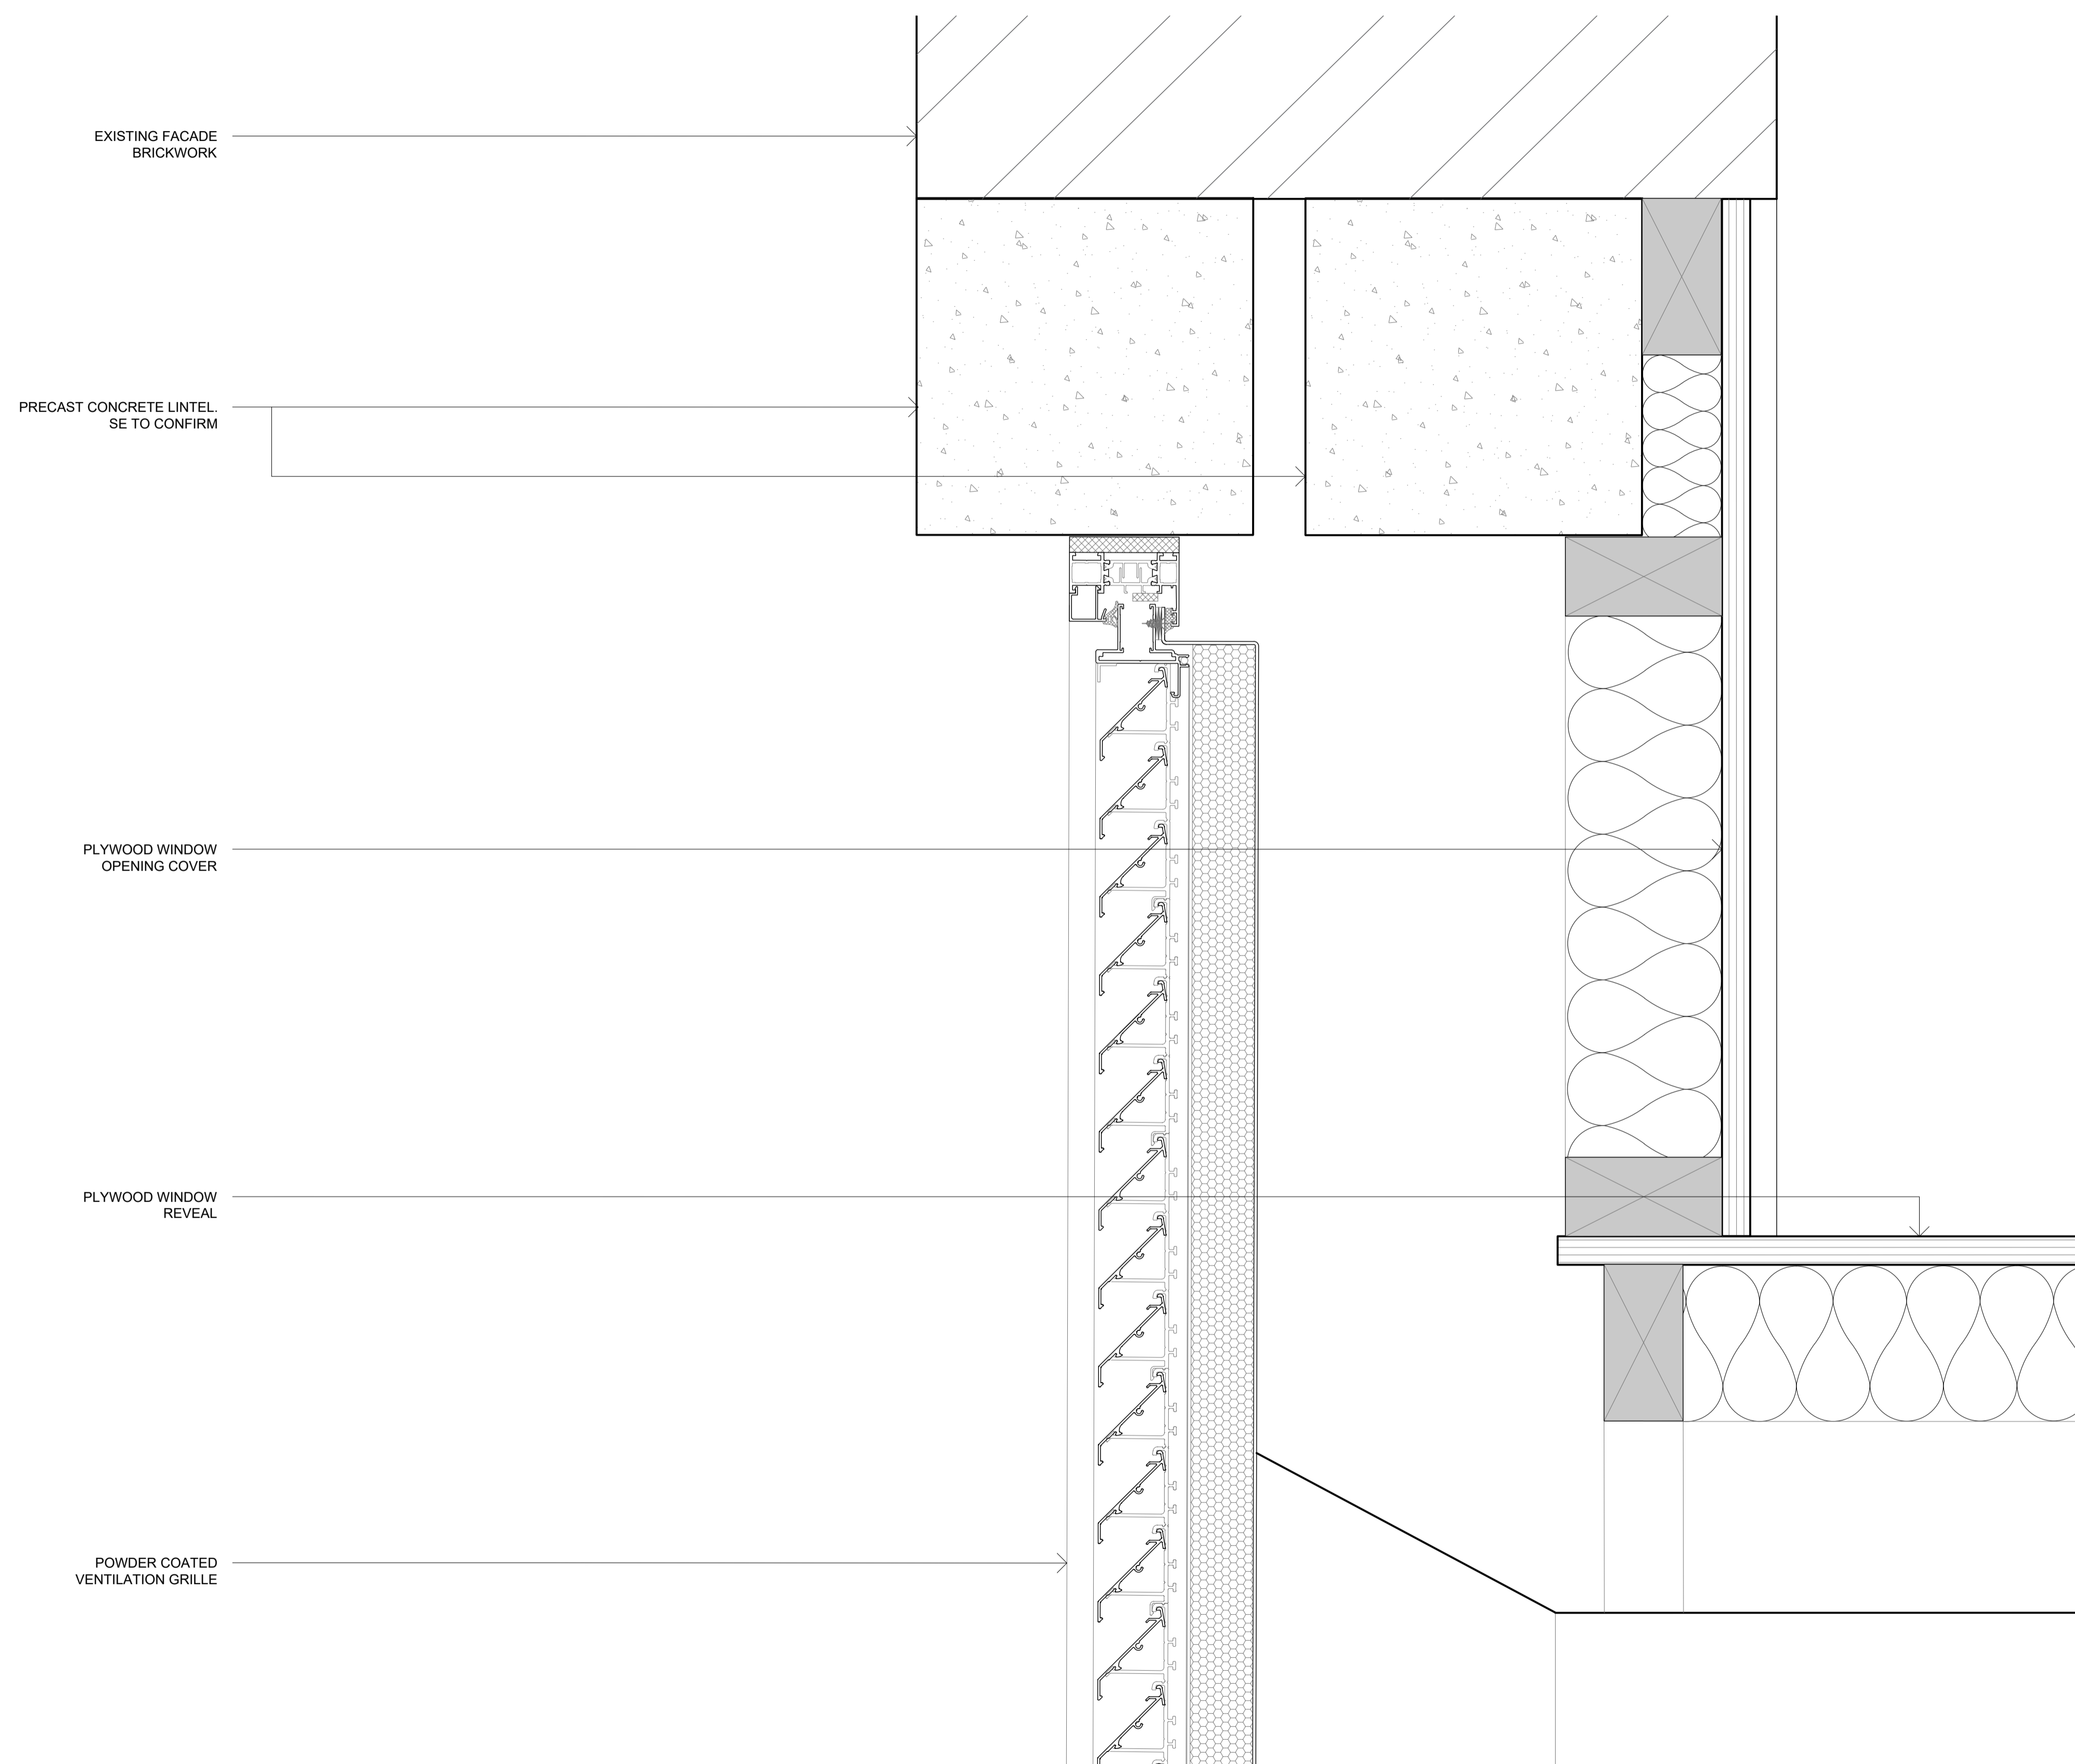

EXISTING FACADE
BRICKWORK

PRECAST CONCRETE LINTEL
SE TO CONFIRM

PLYWOOD WINDOW
OPENING COVER

PLYWOOD WINDOW
REVEAL

POWDER COATED
VENTILATION GRILLE

MATHESON WHITELEY
Unit 2, Culford House,
1-7 Orsman Road
London N1 5RA
T: +44 (0) 207 033 3589
studio@mathesonwhiteley.com

Client: GSN Warner LLP

Project: 108
8-10 WARNER STREET

Status: CONSTRUCTION

Scale: 1:5 @A3 Dnw: RC

Issue date: DEC 2019 Chk: DM

Title: FACADE DETAILS

Drawing no: 551 Rev: C1

Notes:

All dimensions are from structure-to-structure unless indicated otherwise.

Elements of structure and services are indicated for coordination purposes. For full structural and services layouts refer to Structural and Services Engineer's drawings.


Do not scale directly from drawing. All dimensions to be checked on site prior to construction or fabrication of any elements.

Any discrepancies between figured dimensions to be reported to architect for clarification prior to commencing work.

© Copyright reserved.

Revision:

C1 09.12.2019 FOR REVIEW

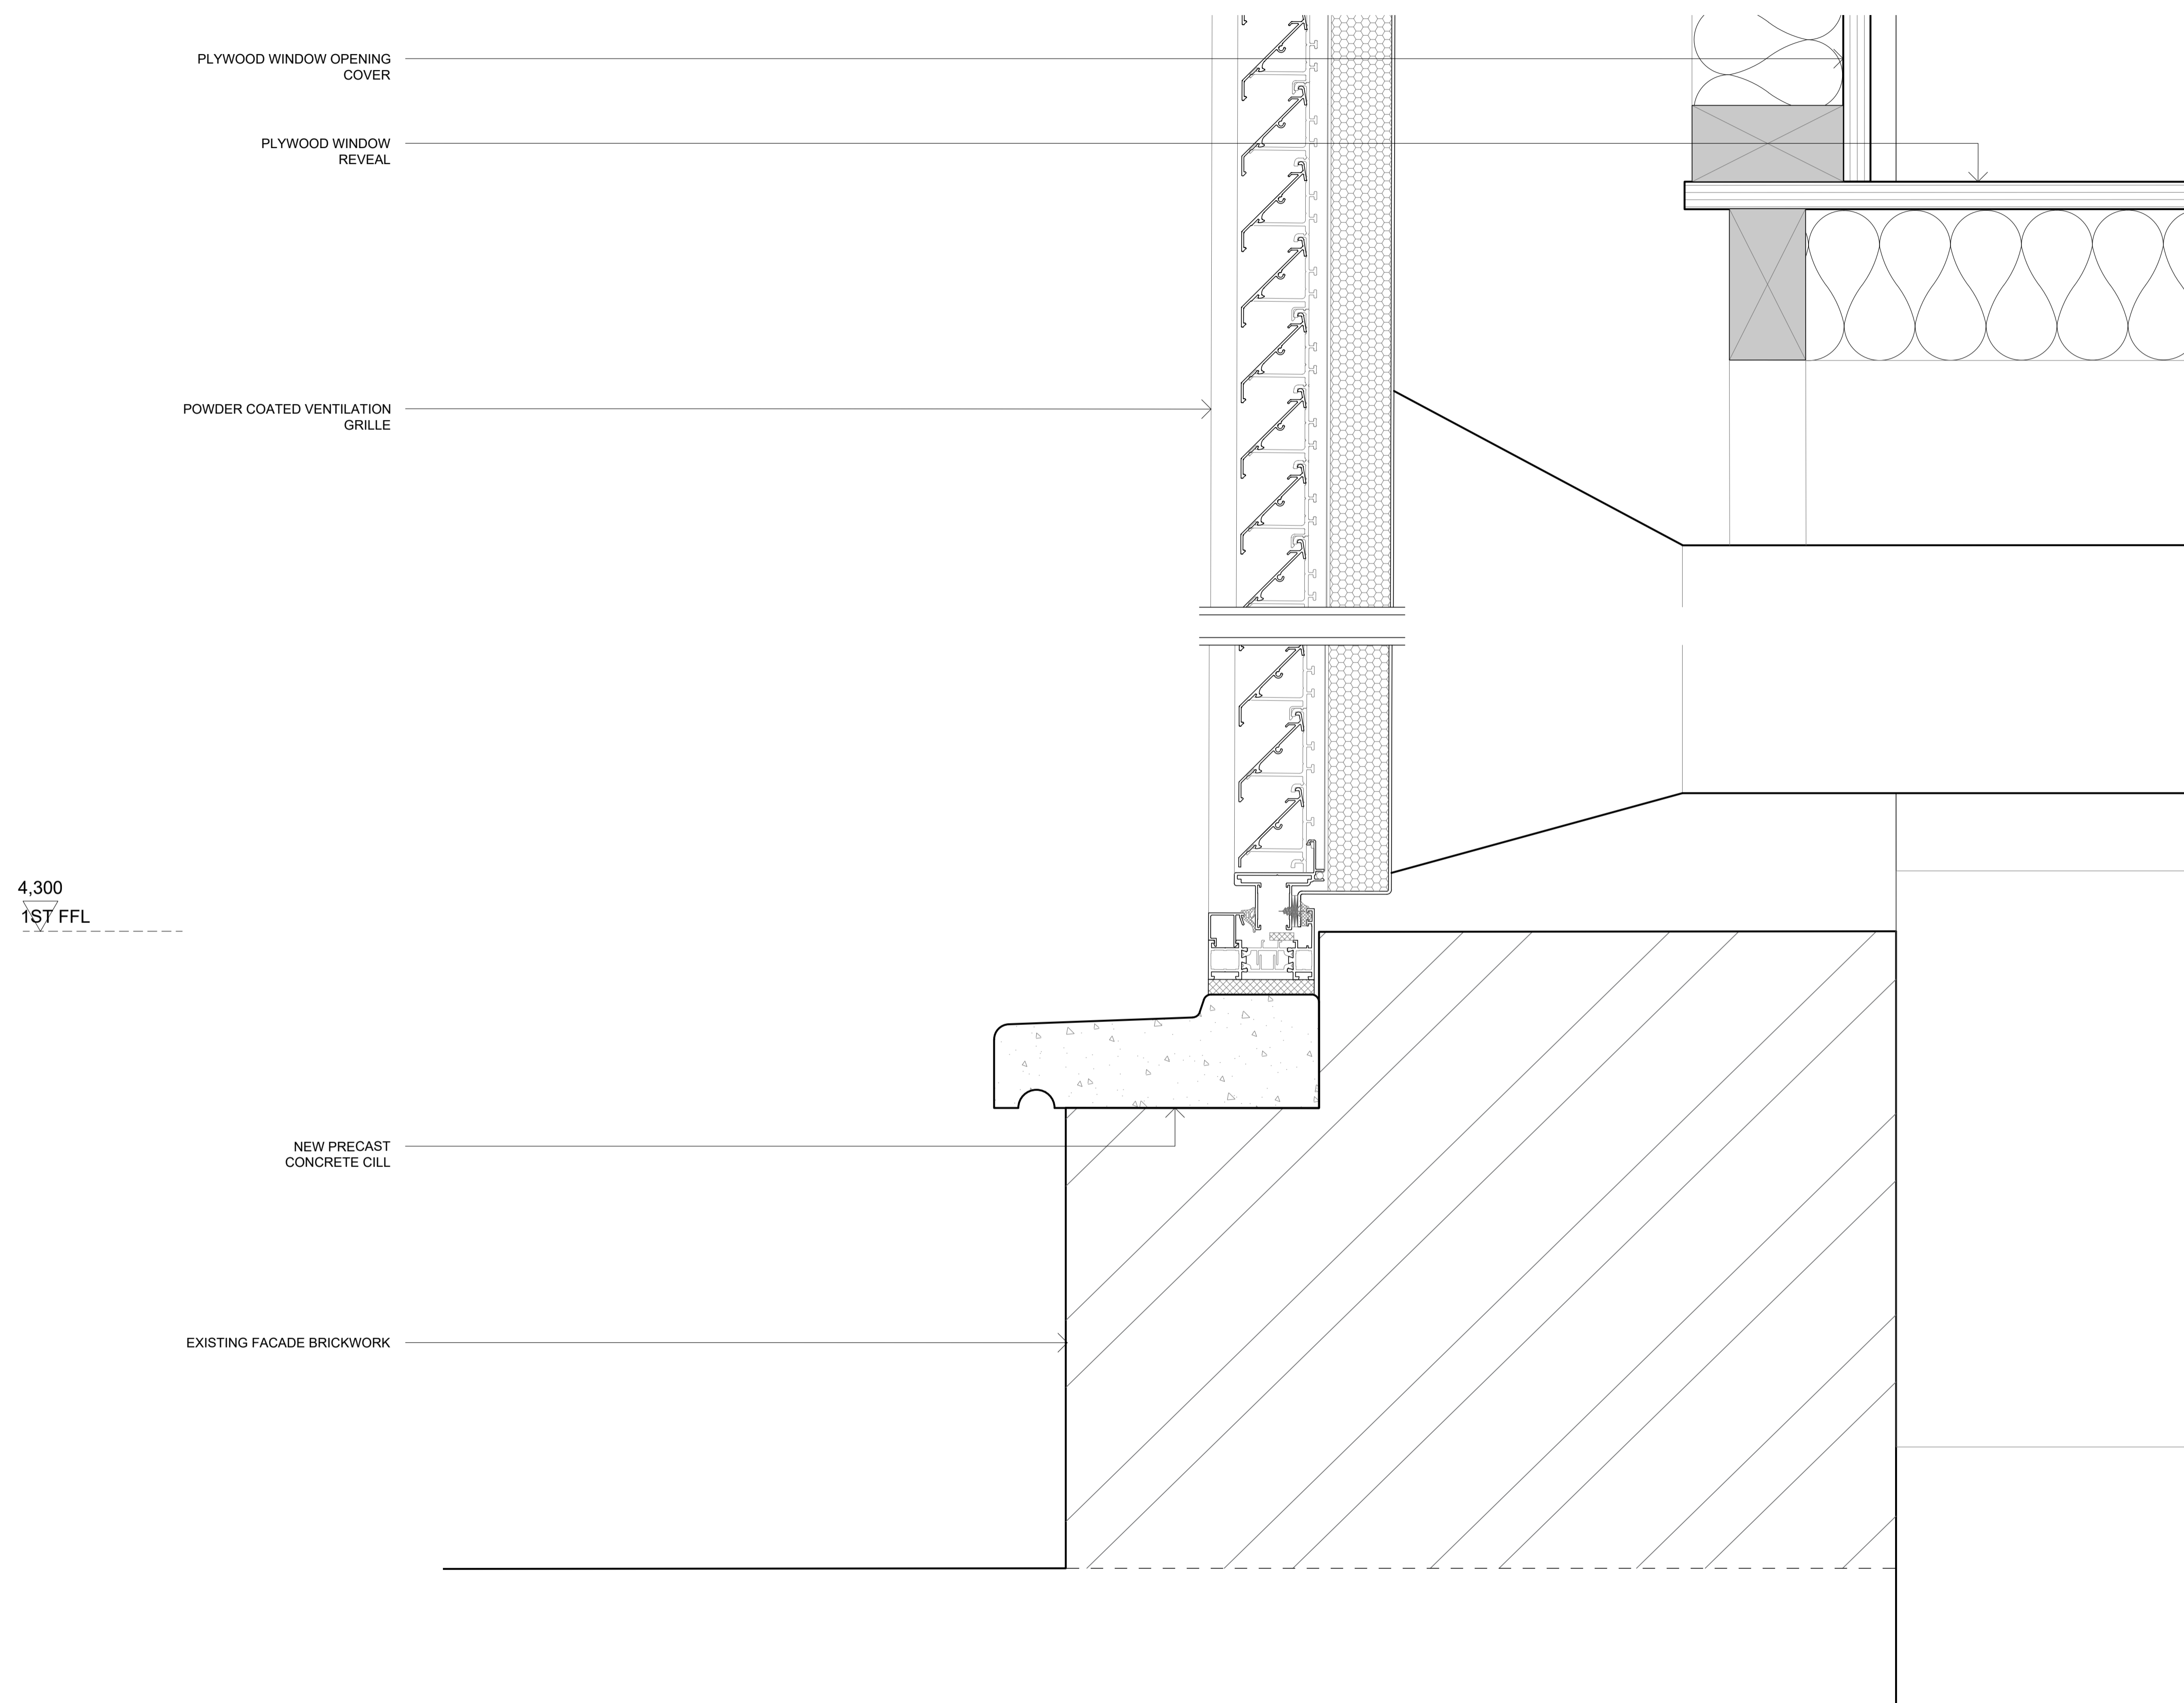

MATHESON WHITELEY
 Unit 2, Culford House,
 1-7 Orsman Road
 London N1 5RA
 T: +44 (0) 207 033 3589
 studio@mathesonwhiteley.com

Client: GSN Warner LLP

Project: 108
 8-10 WARNER STREET

Status: CONSTRUCTION

Scale: 1:5 @A3 Dnw: RC


Issue date: DEC 2019 Chk: DM

Title: FACADE DETAILS


Drawing no: 552 Rev: C1

Notes:
 All dimensions are from structure-to-structure unless indicated otherwise.
 Elements of structure and services are indicated for coordination purposes. For full structural and services layouts refer to Structural and Services Engineer's drawings.
 Do not scale directly from drawing. All dimensions to be checked on site prior to construction or fabrication of any elements.
 Any discrepancies between figured dimensions to be reported to architect for clarification prior to commencing work.
 © Copyright reserved.

Revision:
 C1 09.12.2019
 FOR REVIEW

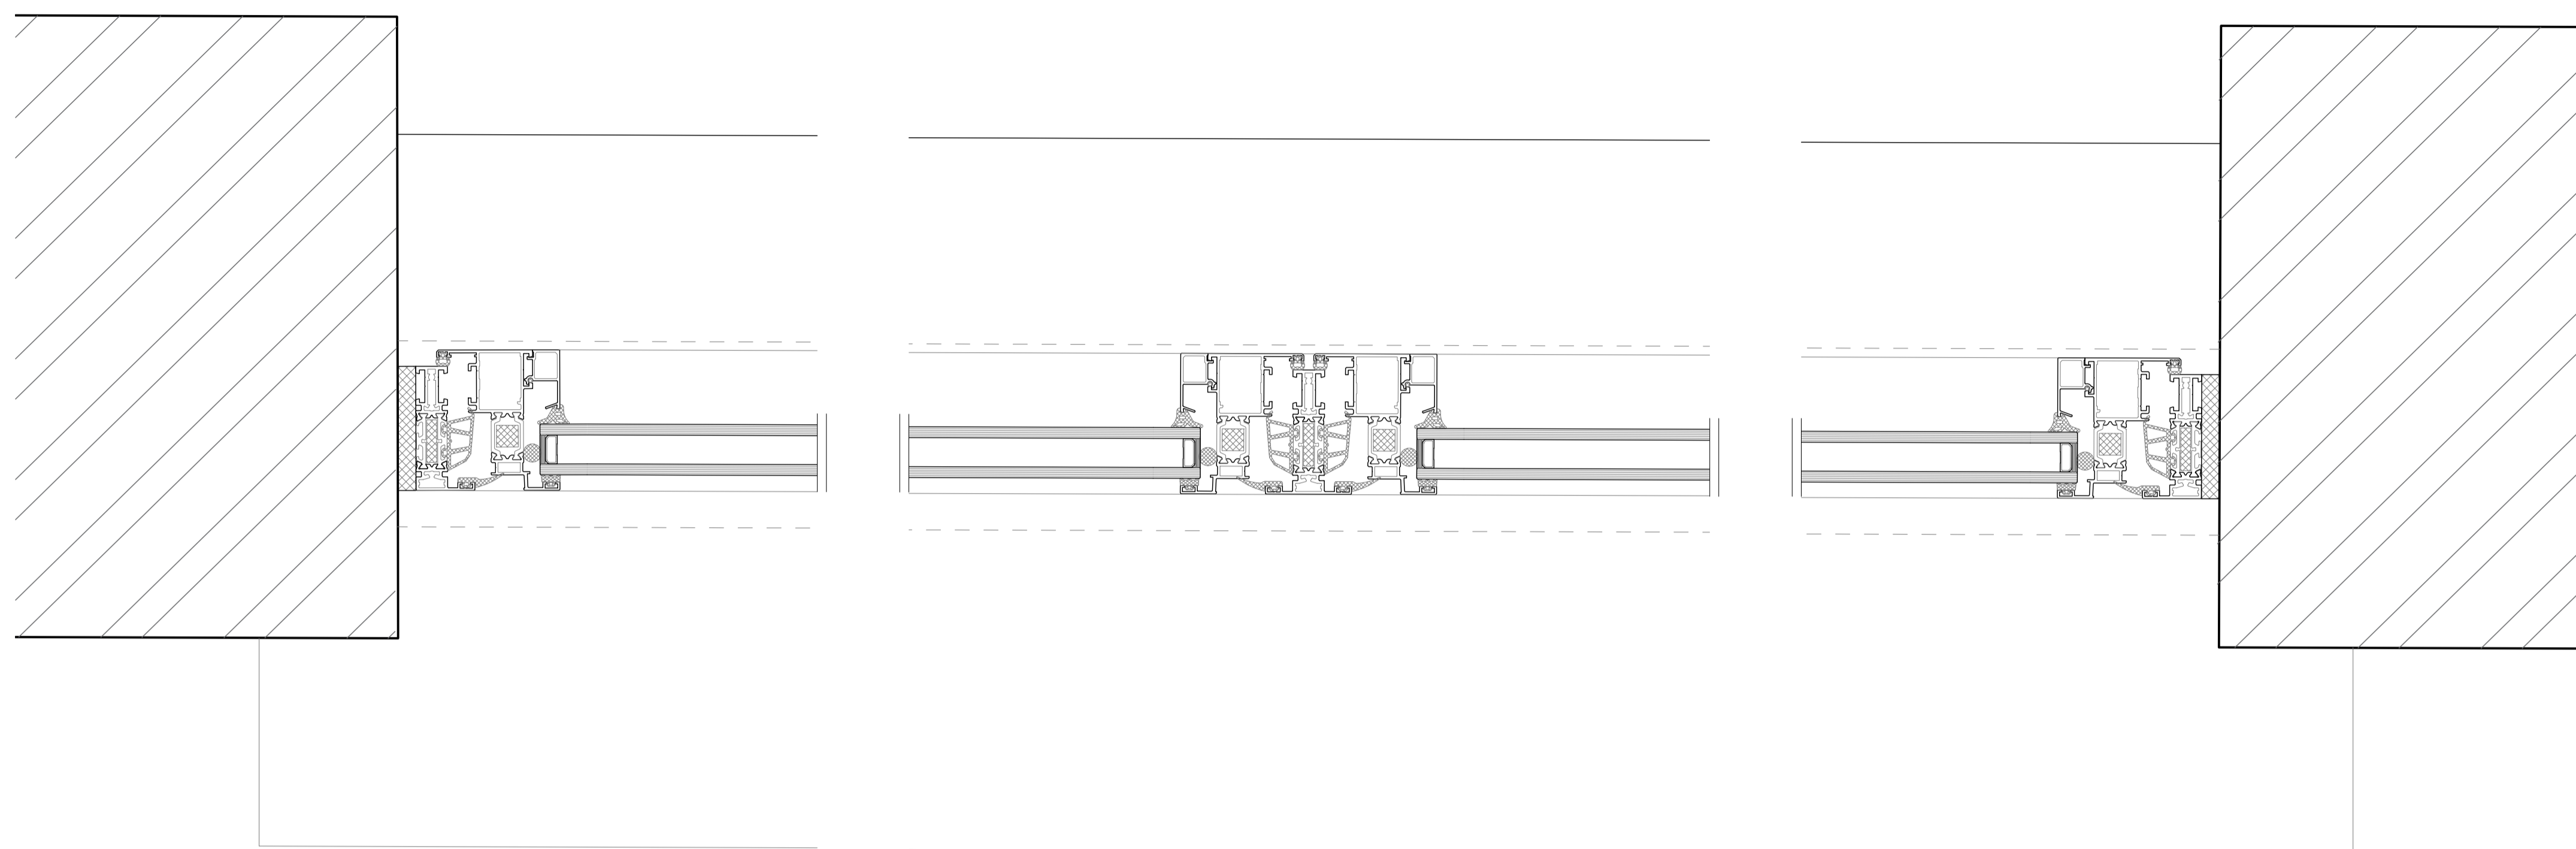

1 HIGH LEVEL TYPICAL WINDOW

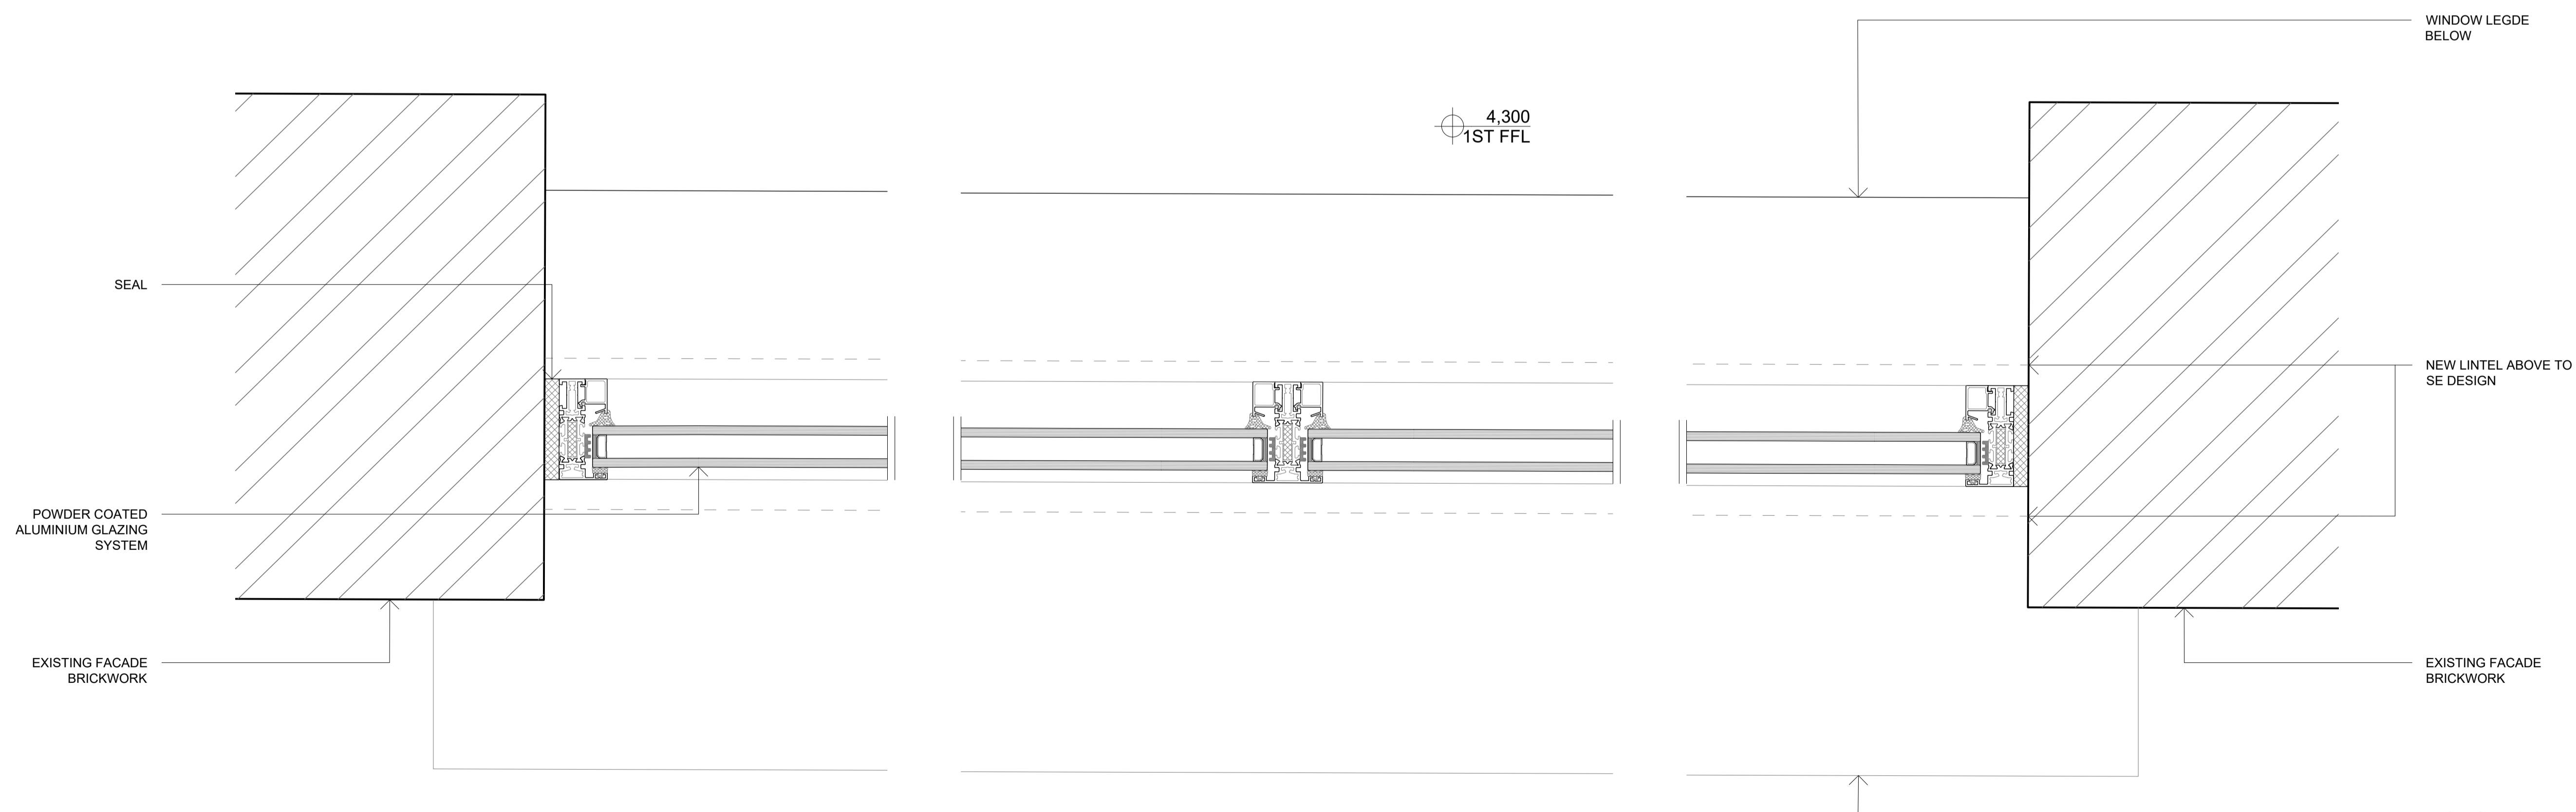

2 LOW LEVEL TYPICAL WINDOW

MATHESON WHITELEY
 Unit 2, Culford House,
 1-7 Orsman Road
 London N1 5RA
 T: +44 (0) 207 033 3589
 studio@mathesonwhiteley.com

Client: GSN Warner LLP

Project: 108
 8-10 WARNER STREET

Status: CONSTRUCTION

Scale: 1:5 @A3 Dnw: RC

Issue date: DEC 2019 Chk: DM

Title: FACADE DETAILS

Drawing no: 560 Rev: C1

Notes:

All dimensions are from structure-to-structure unless indicated otherwise.

Elements of structure and services are indicated for coordination purposes. For full structural and services layouts refer to Structural and Services Engineer's drawings.

Do not scale directly from drawing. All dimensions to be checked on site prior to construction or fabrication of any elements.

Any discrepancies between figured dimensions to be reported to architect for clarification prior to commencing work.


© Copyright reserved.

Revision:

C1 09.12.2019
FOR REVIEW

6,955

6,559

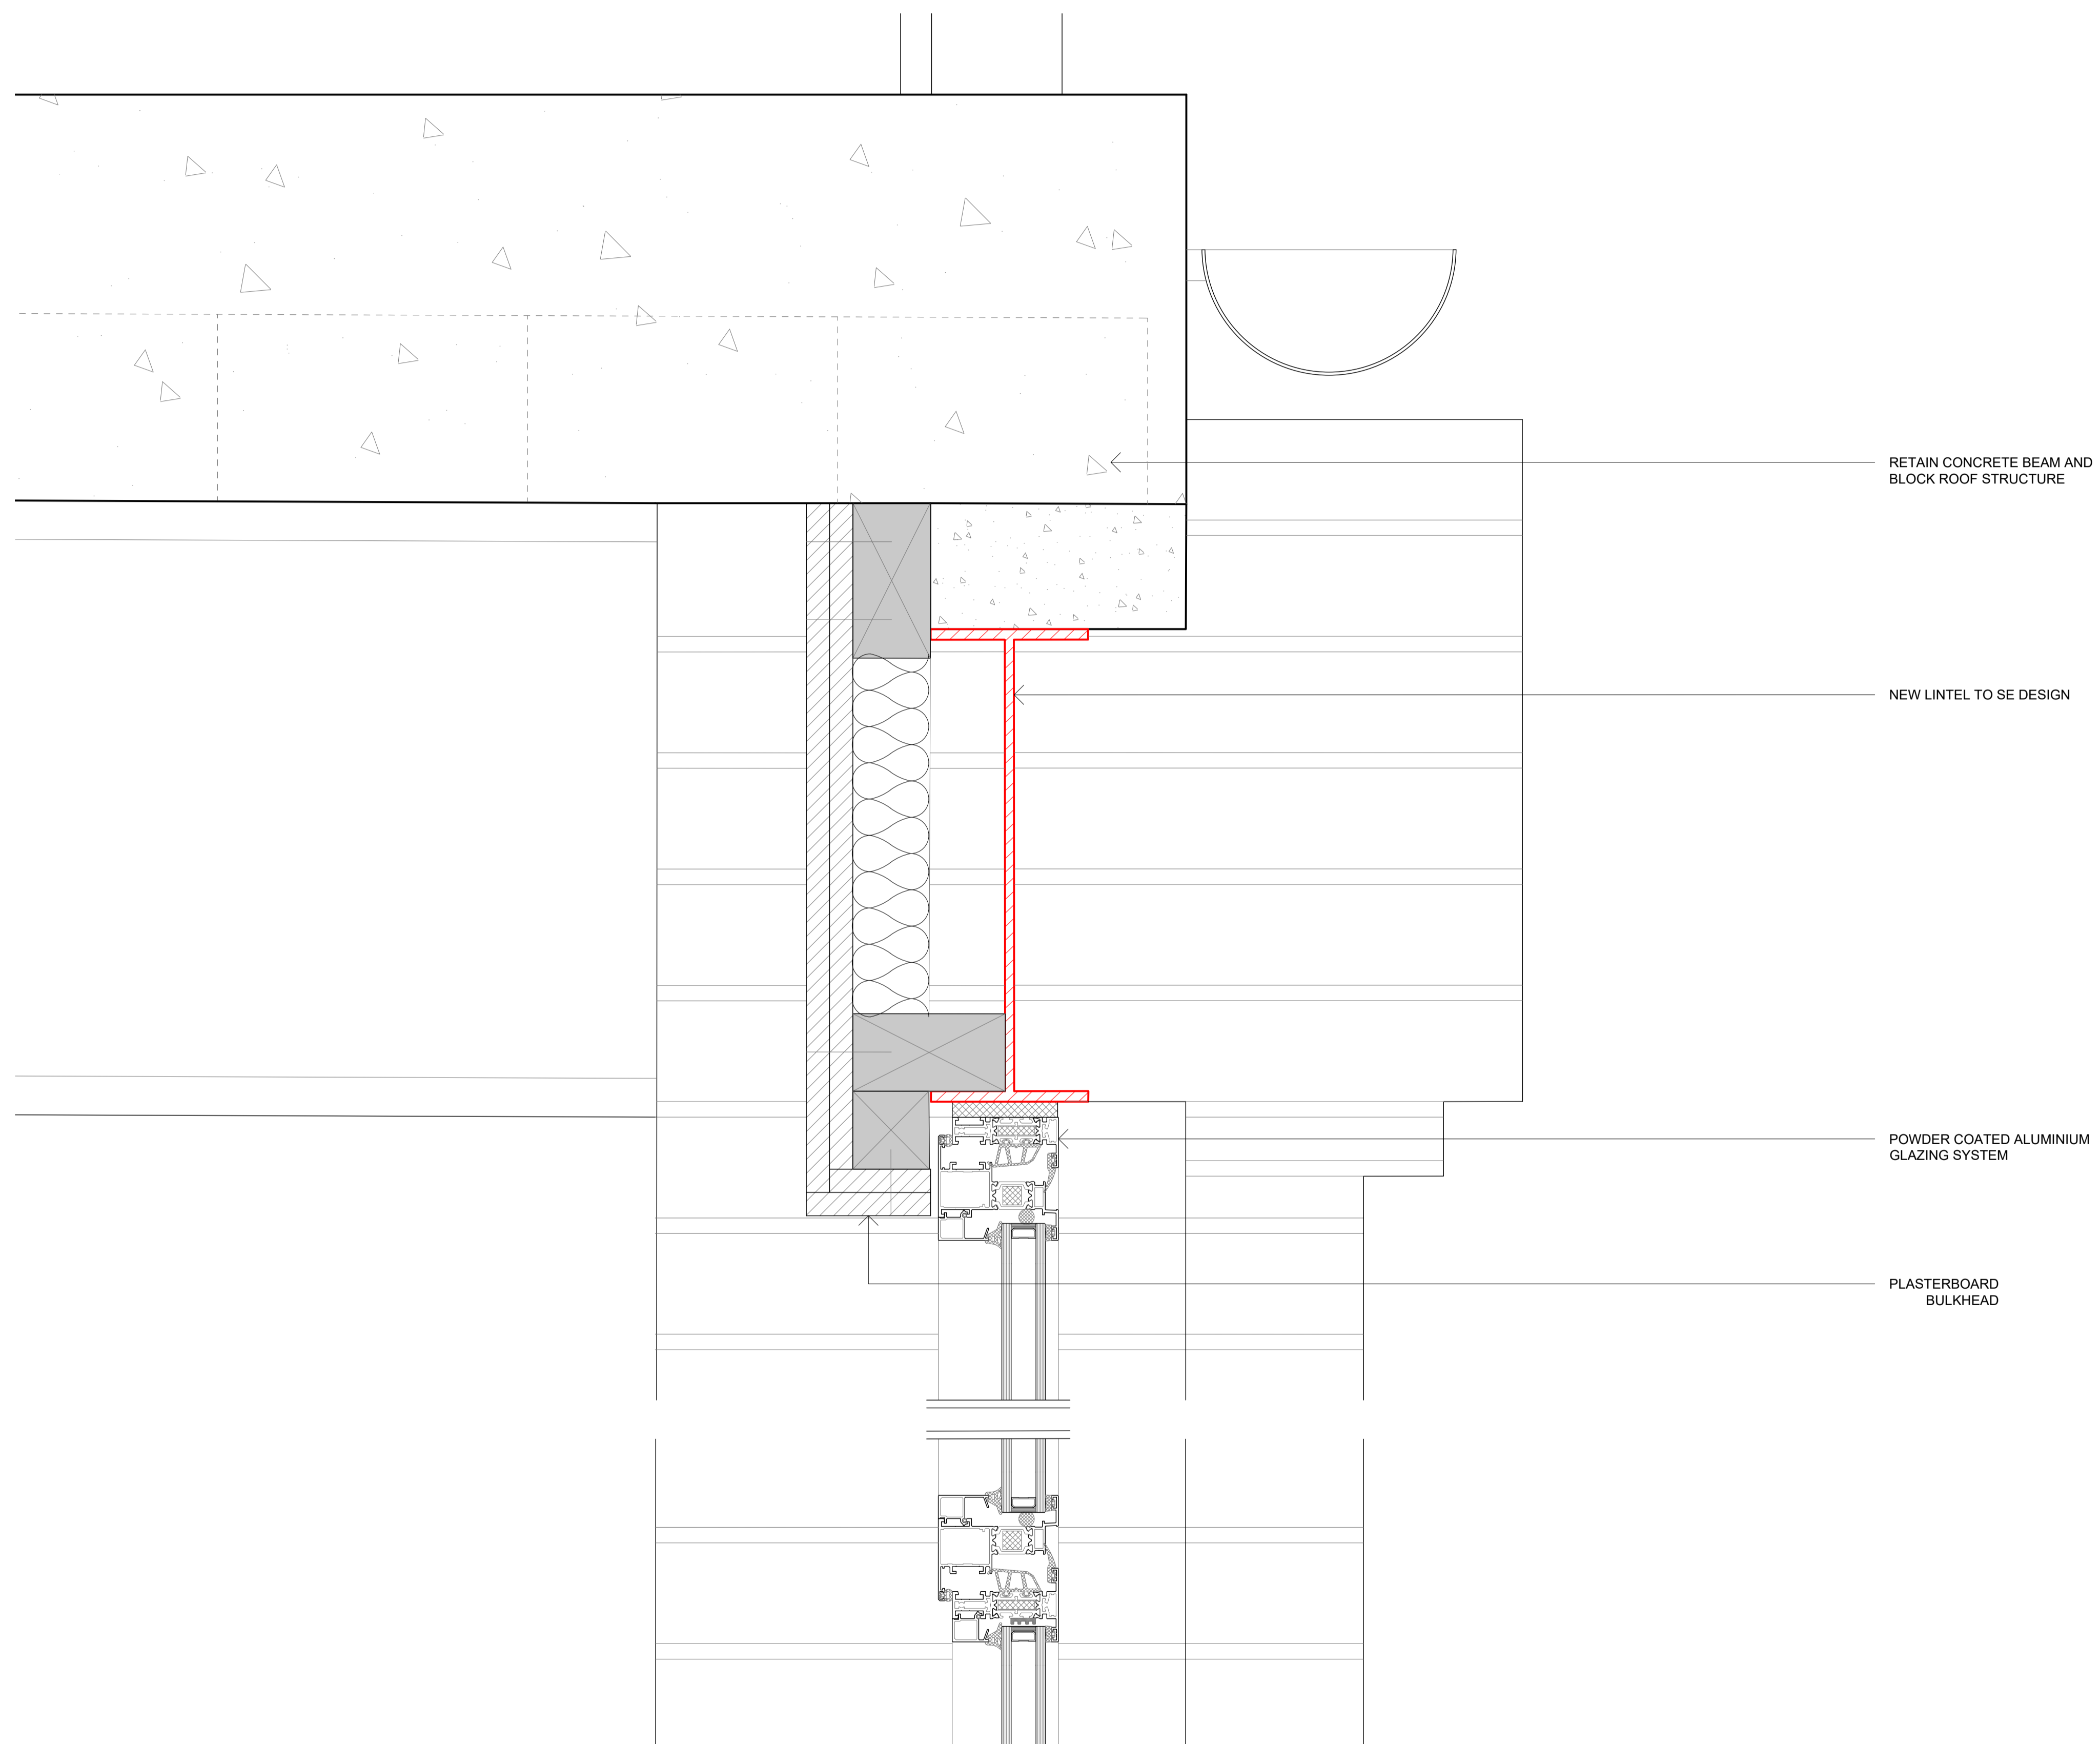

MATHESON WHITELEY
Unit 2, Culford House,
1-7 Orsman Road
London N1 5RA
T: +44 (0) 207 033 3589
studio@mathesonwhiteley.com

Client: GSN Warner LLP

Project: 108
8-10 WARNER STREET

Status: CONSTRUCTION

Scale: 1:5 @A3 Dnw: RC

Issue date: DEC 2019 Chk: DM

Title: FACADE DETAILS

Drawing no: 561 Rev: C1

Notes:

All dimensions are from structure-to-structure unless indicated otherwise.

Elements of structure and services are indicated for coordination purposes. For full structural and services layouts refer to Structural and Services Engineer's drawings.


Do not scale directly from drawing. All dimensions to be checked on site prior to construction or fabrication of any elements.

Any discrepancies between figured dimensions to be reported to architect for clarification prior to commencing work.

© Copyright reserved.

Revision:

C1 09.12.2019
FOR REVIEW

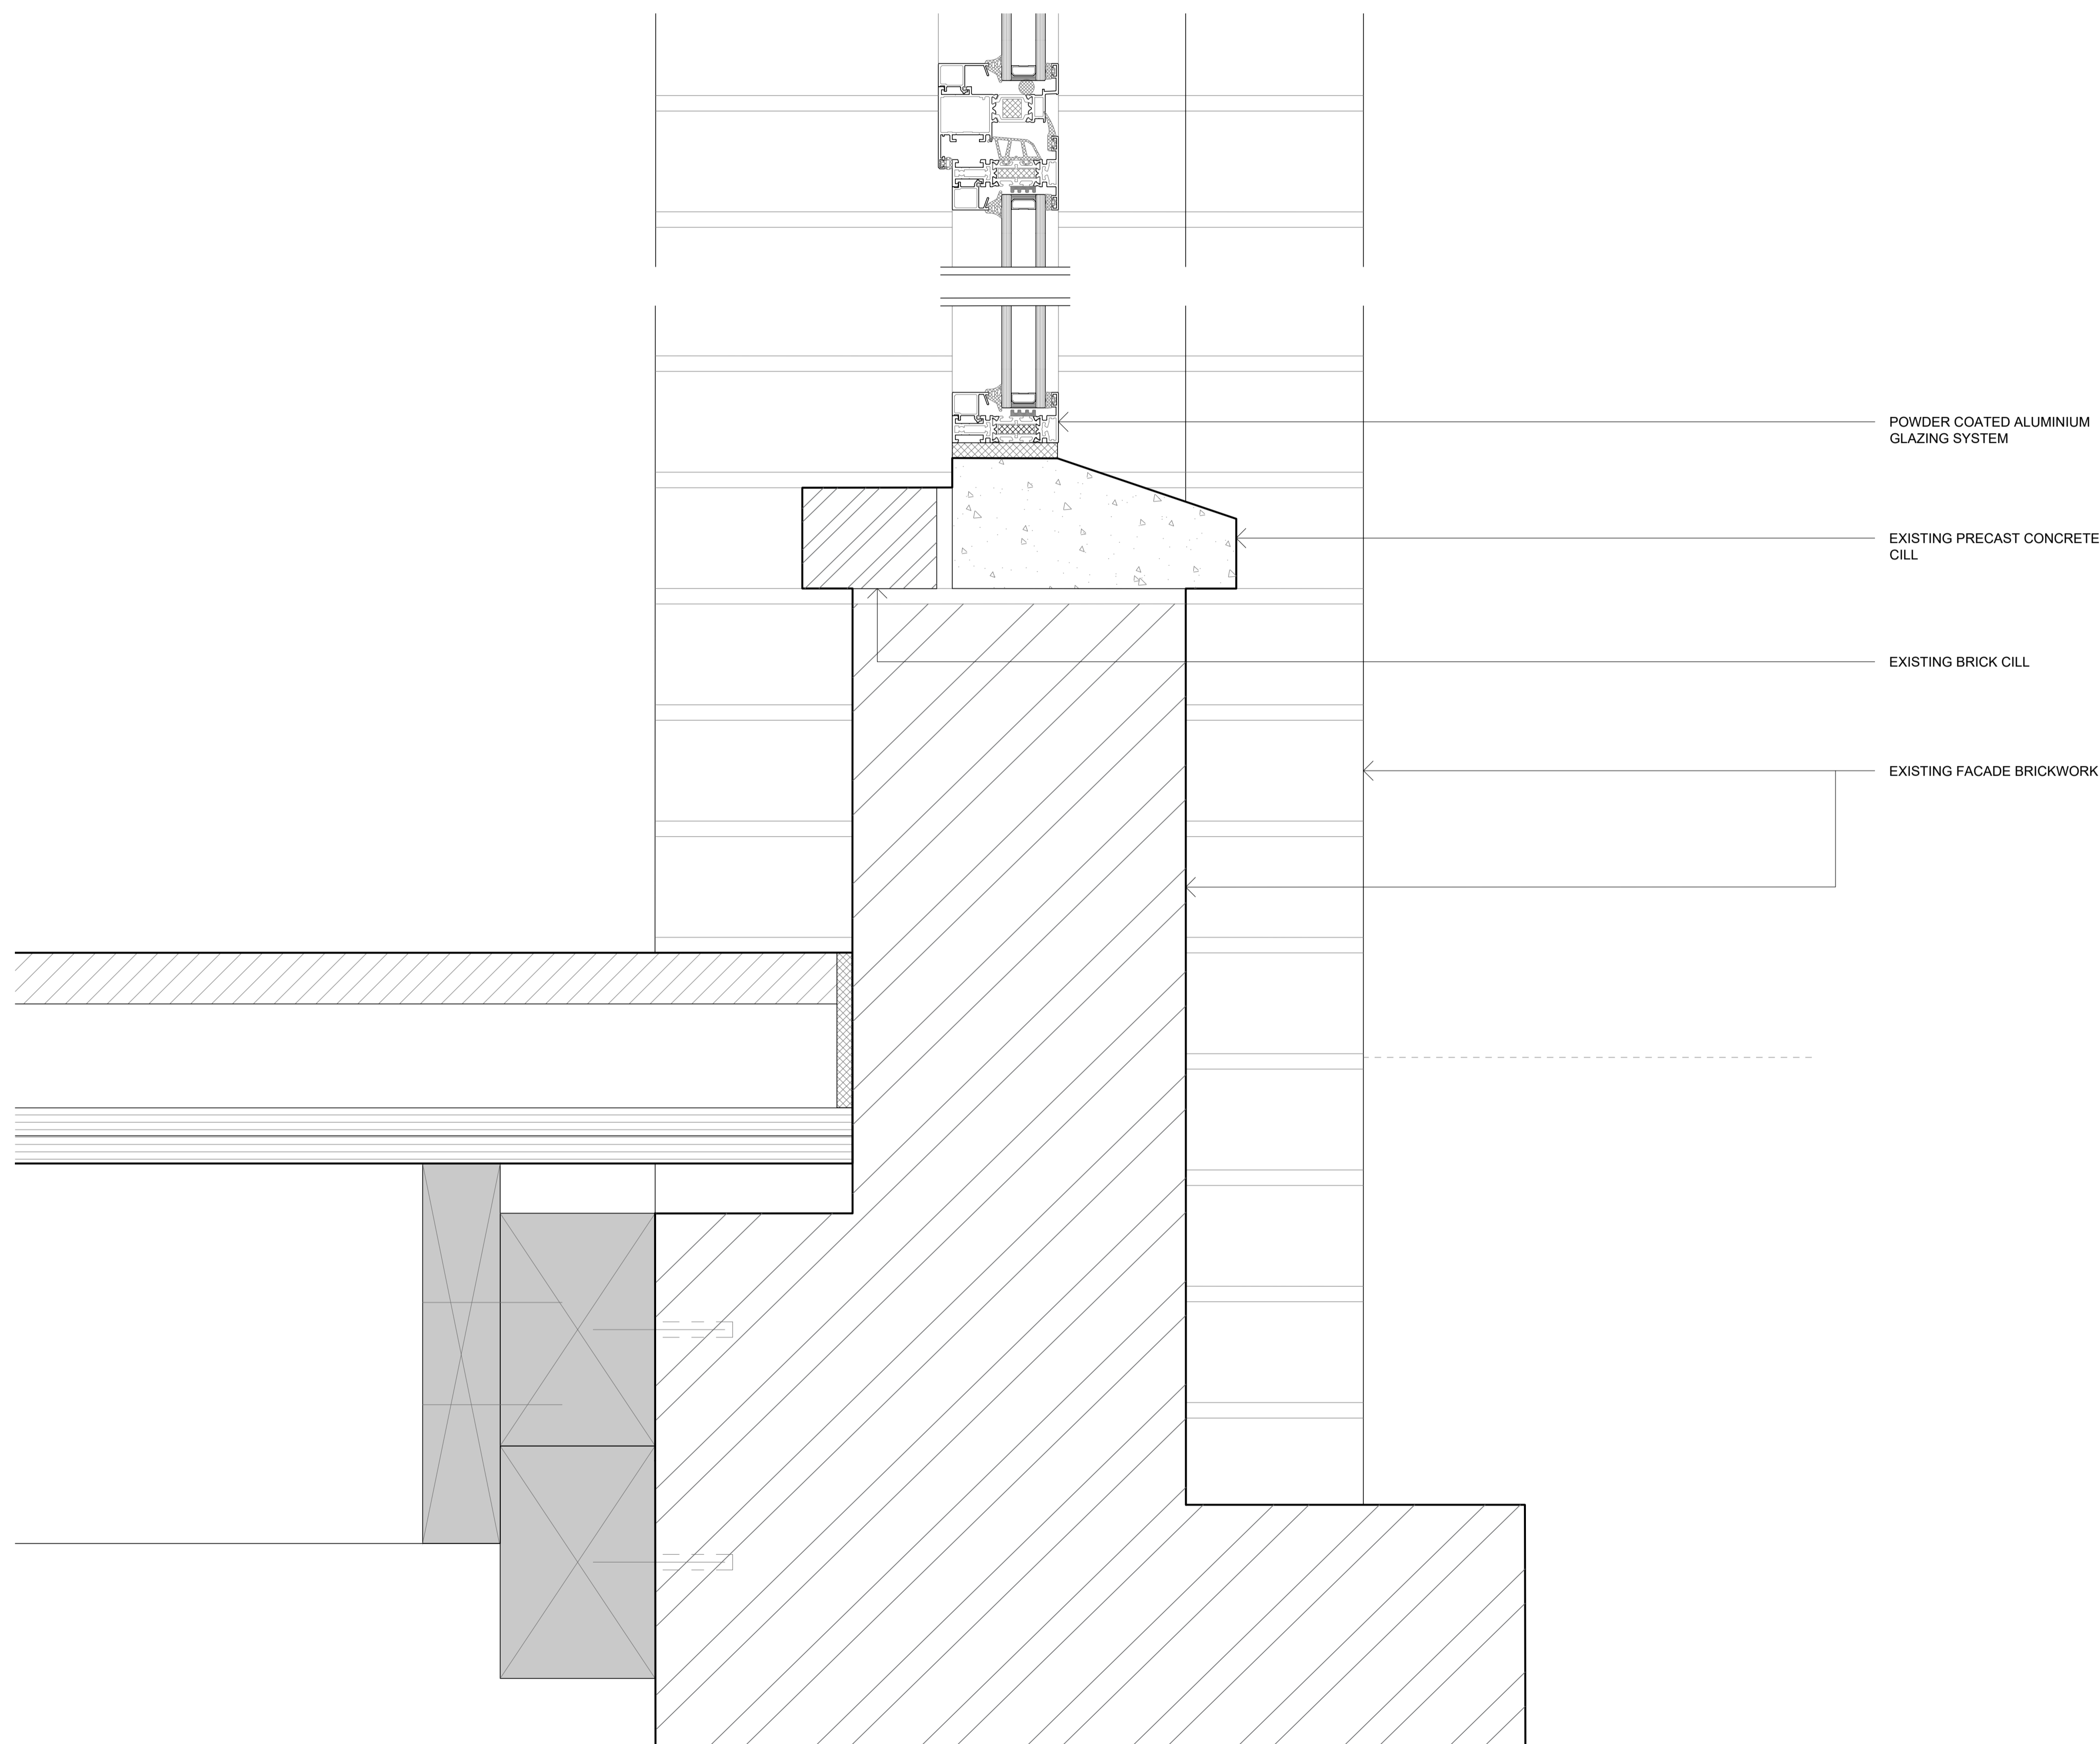

1ST FFL
4,300

MATHESON WHITELEY
Unit 2, Culford House,
1-7 Orsman Road
London N1 5RA
T: +44 (0) 207 033 3589
studio@mathesonwhiteley.com

Client:

GSN Warner LLP

Project:

108
8-10 WARNER STREET

Status:

CONSTRUCTION

Scale:

1:5 @A3 Dnw: RC

Issue date:

DEC 2019 Chk: DM

Title:

FACADE DETAILS

Drawing no:

562

Rev:

C1

Notes:

All dimensions are from structure-to-structure unless indicated otherwise.

Elements of structure and services are indicated for coordination purposes. For full structural and services layouts refer to Structural and Services Engineer's drawings.


Do not scale directly from drawing. All dimensions to be checked on site prior to construction or fabrication of any elements.

Any discrepancies between figured dimensions to be reported to architect for clarification prior to commencing work.

© Copyright reserved.

Revision:

C1 09.12.2019 FOR REVIEW

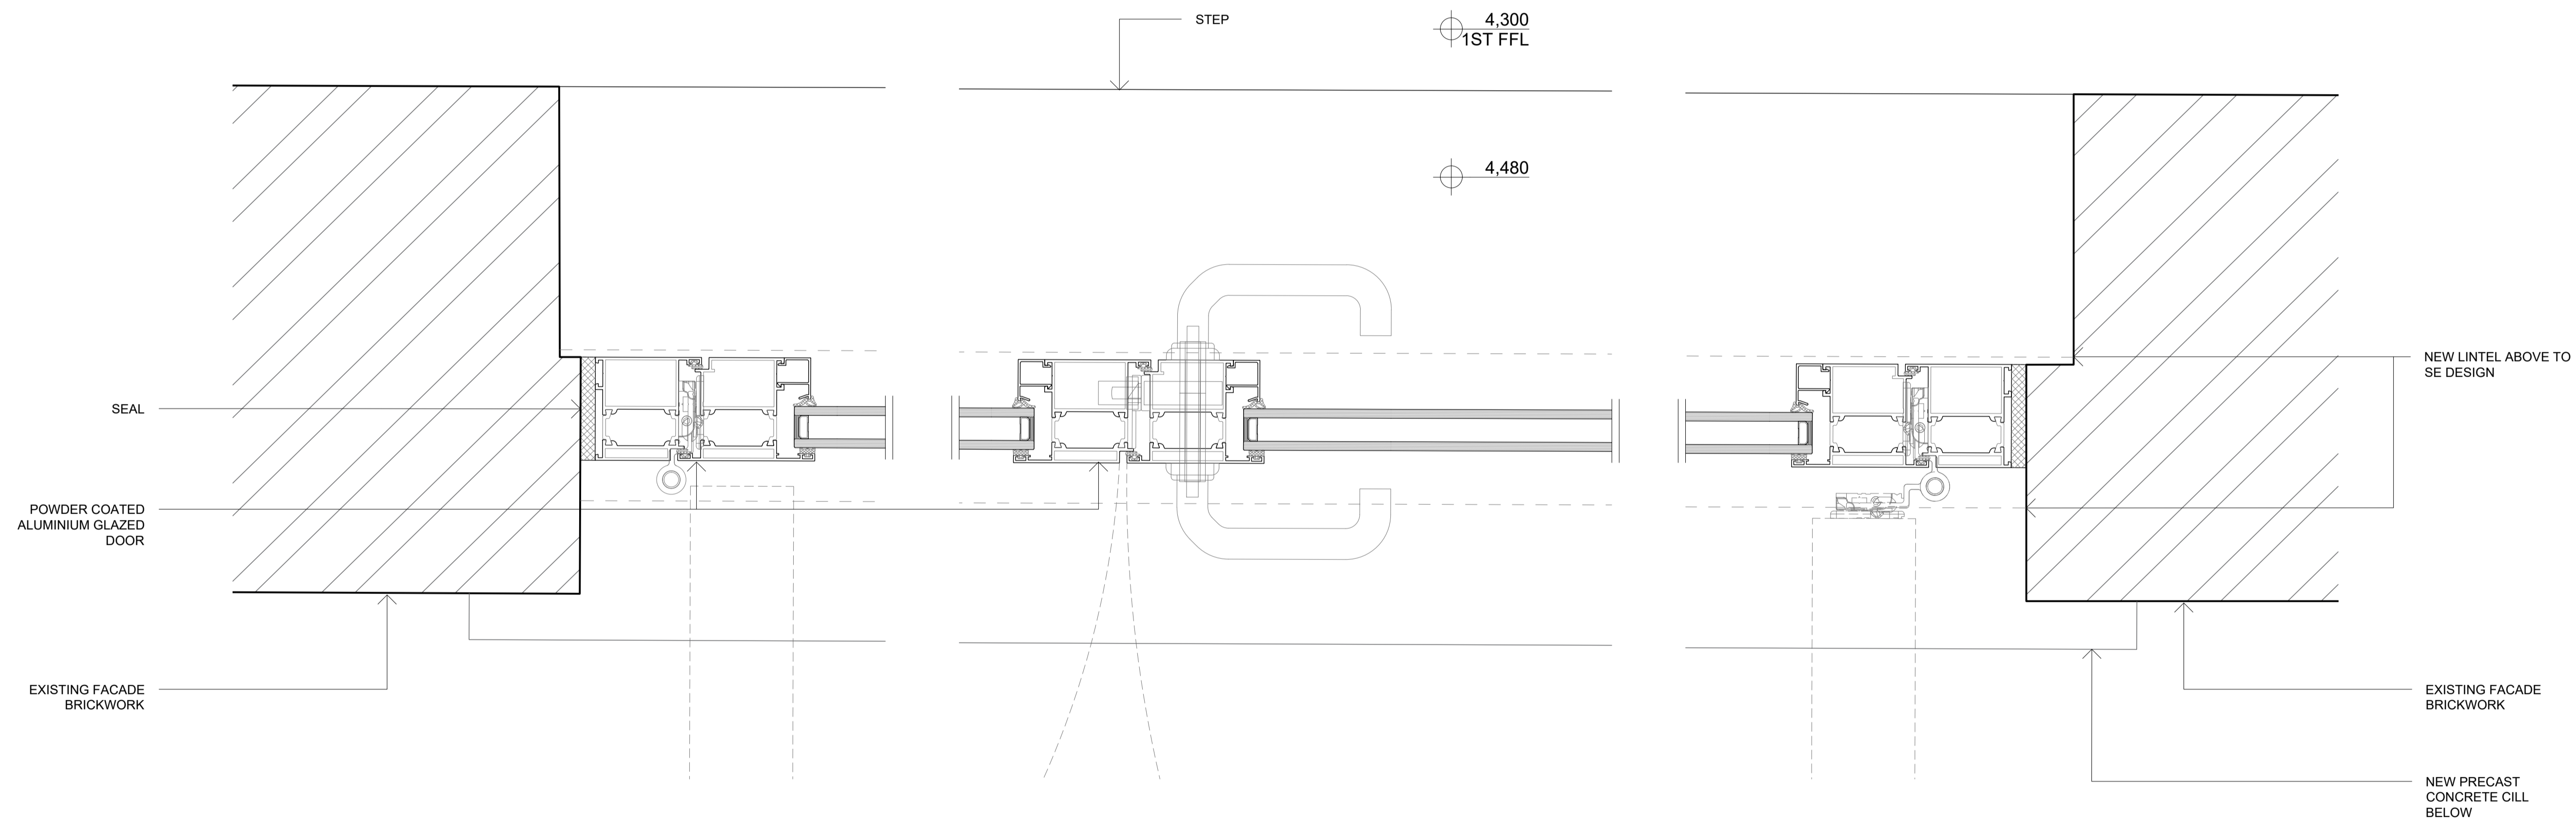

1 D1.02 PLAN

MATHESON WHITELEY
Unit 2, Culford House,
1-7 Orsman Road
London N1 5RA
T: +44 (0) 207 033 3589
studio@mathesonwhiteley.com

Client: GSN Warner LLP

Project: 108
8-10 WARNER STREET

Status: CONSTRUCTION

Scale: 1:5 @A3 Dnw: RC

Issue date: DEC 2019 Chk: DM

Title: FACADE DETAILS

Drawing no: 565 Rev: C1

Notes:

All dimensions are from structure-to-structure unless indicated otherwise.

Elements of structure and services are indicated for coordination purposes. For full structural and services layouts refer to Structural and Services Engineer's drawings.

Do not scale directly from drawing. All dimensions to be checked on site prior to construction or fabrication of any elements.

Any discrepancies between figured dimensions to be reported to architect for clarification prior to commencing work.


© Copyright reserved.

Revision:

C1 09.12.2019
FOR REVIEW

6,853

6,506

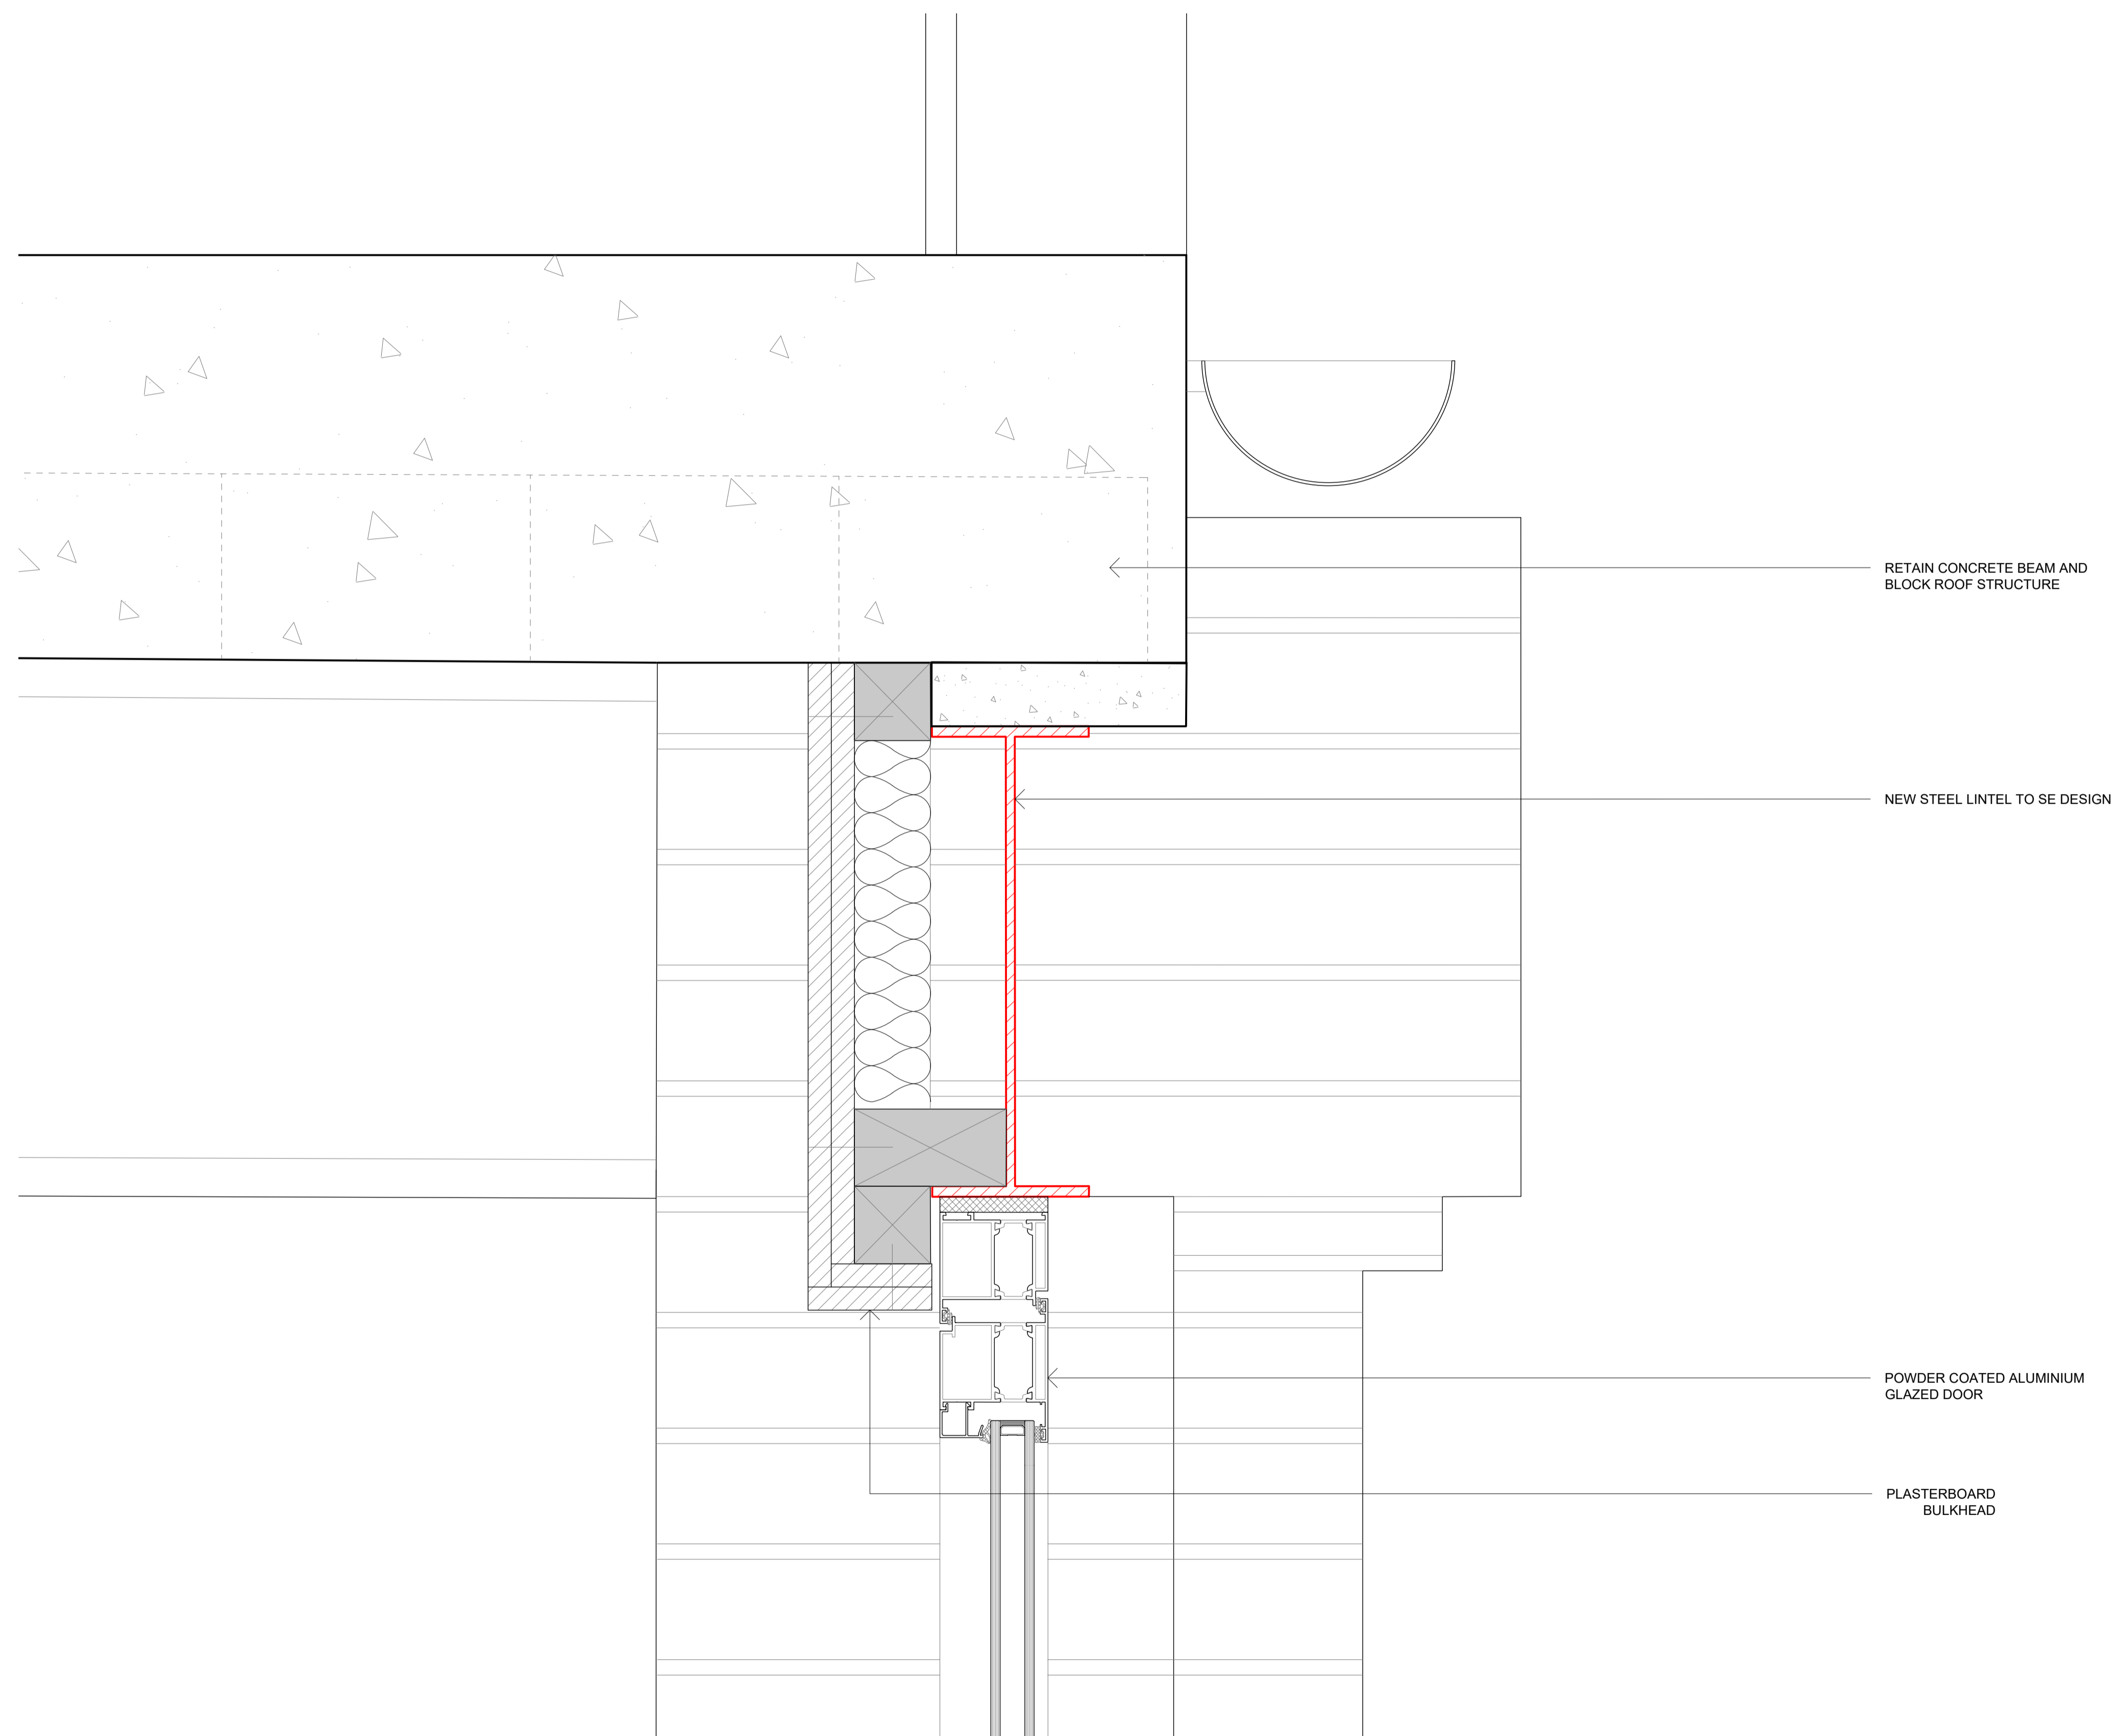

RETAIN CONCRETE BEAM AND
BLOCK ROOF STRUCTURE

NEW STEEL LINTEL TO SE DESIGN

POWDER COATED ALUMINIUM
GLAZED DOOR

PLASTERBOARD
BULKHEAD

MATHESON WHITELEY
Unit 2, Culford House,
1-7 Orsman Road
London N1 5RA
T: +44 (0) 207 033 3589
studio@mathesonwhiteley.com

Client:
GSN Warner LLP

Project:
108
8-10 WARNER STREET

Status:
CONSTRUCTION

Scale: 1:5 @A3 Dnw: RC

Issue date: DEC 2019 Chk: DM

Title:
FACADE DETAILS

Drawing no: 566 Rev: C1

Notes:

All dimensions are from structure-to-structure unless indicated otherwise.

Elements of structure and services are indicated for coordination purposes. For full structural and services layouts refer to Structural and Services Engineer's drawings.

Do not scale directly from drawing. All dimensions to be checked on site prior to construction or fabrication of any elements.


Any discrepancies between figured dimensions to be reported to architect for clarification prior to commencing work.

© Copyright reserved.

Revision:

C1 09.12.2019
FOR REVIEW

1ST FFL
▽ 4,300

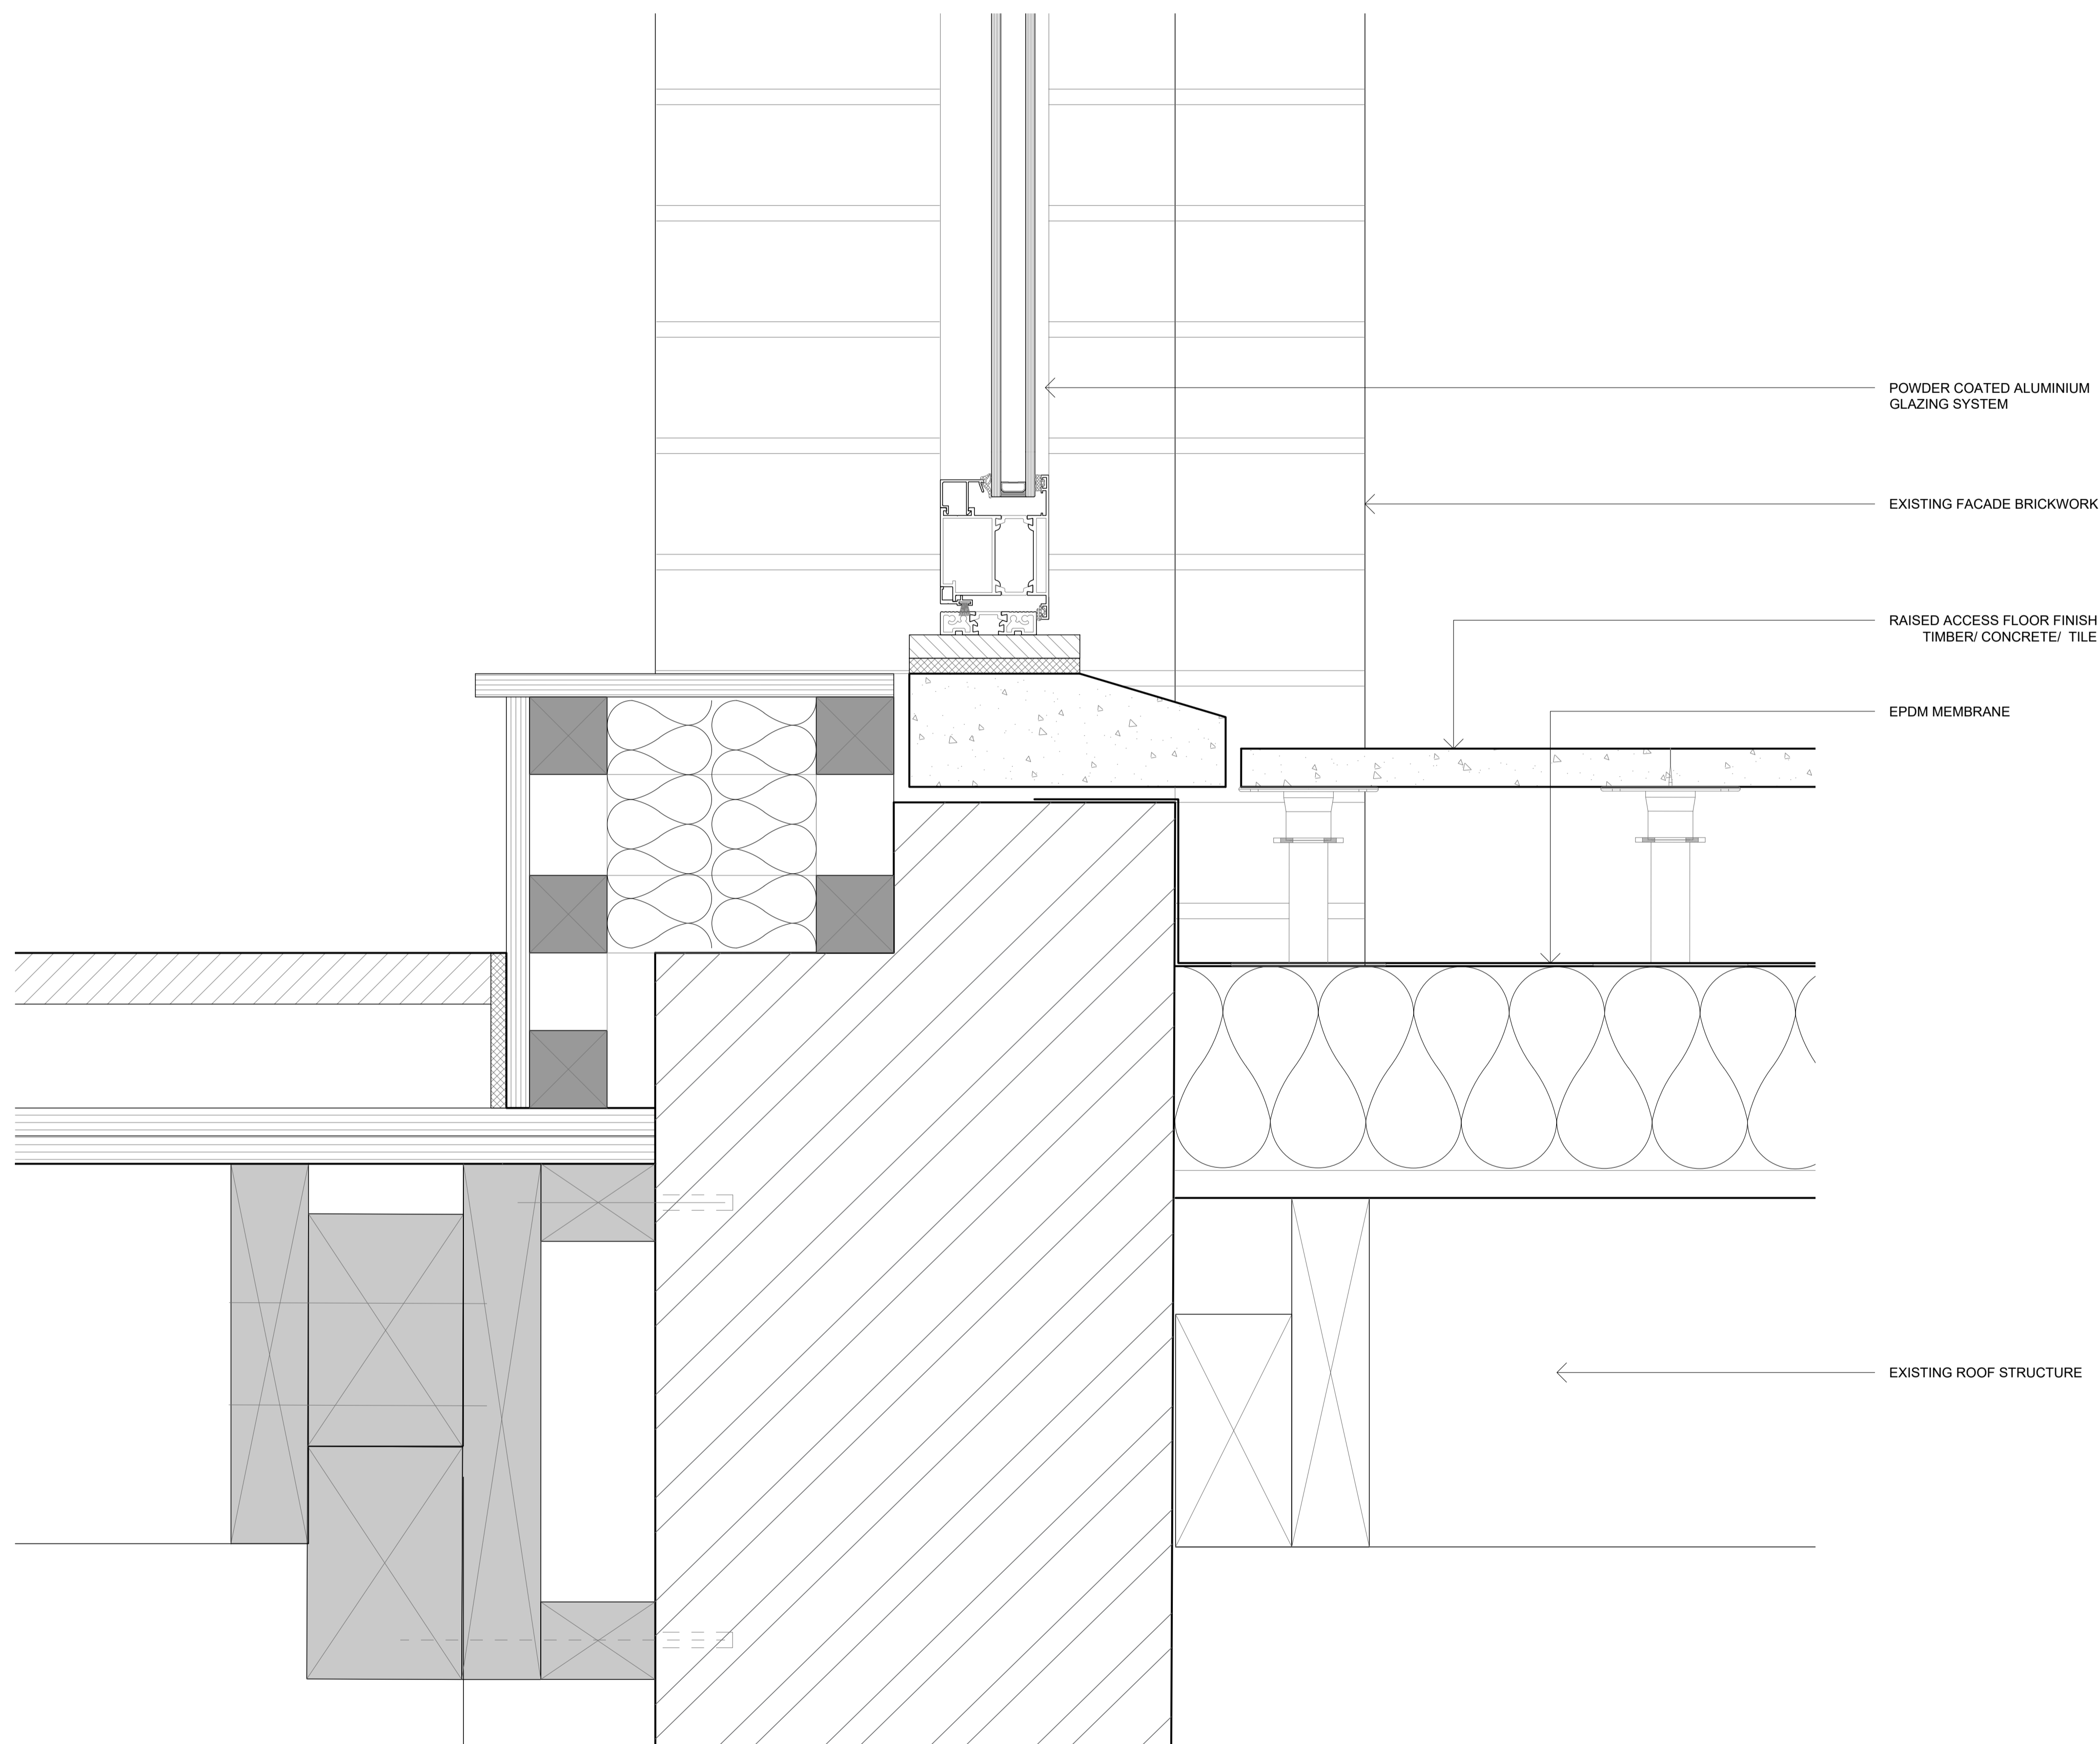

MATHESON WHITELEY
Unit 2, Culford House,
1-7 Orsman Road
London N1 5RA
T: +44 (0) 207 033 3589
studio@mathesonwhiteley.com

Client: GSN Warner LLP

Project: 108
8-10 WARNER STREET

Status: CONSTRUCTION

Scale: 1:5 @A3 Dnw: RC

Issue date: DEC 2019 Chk: DM

Title: FACADE DETAILS

Drawing no: 567 Rev: C1