

 Demolition  
 Excavation

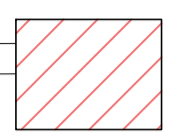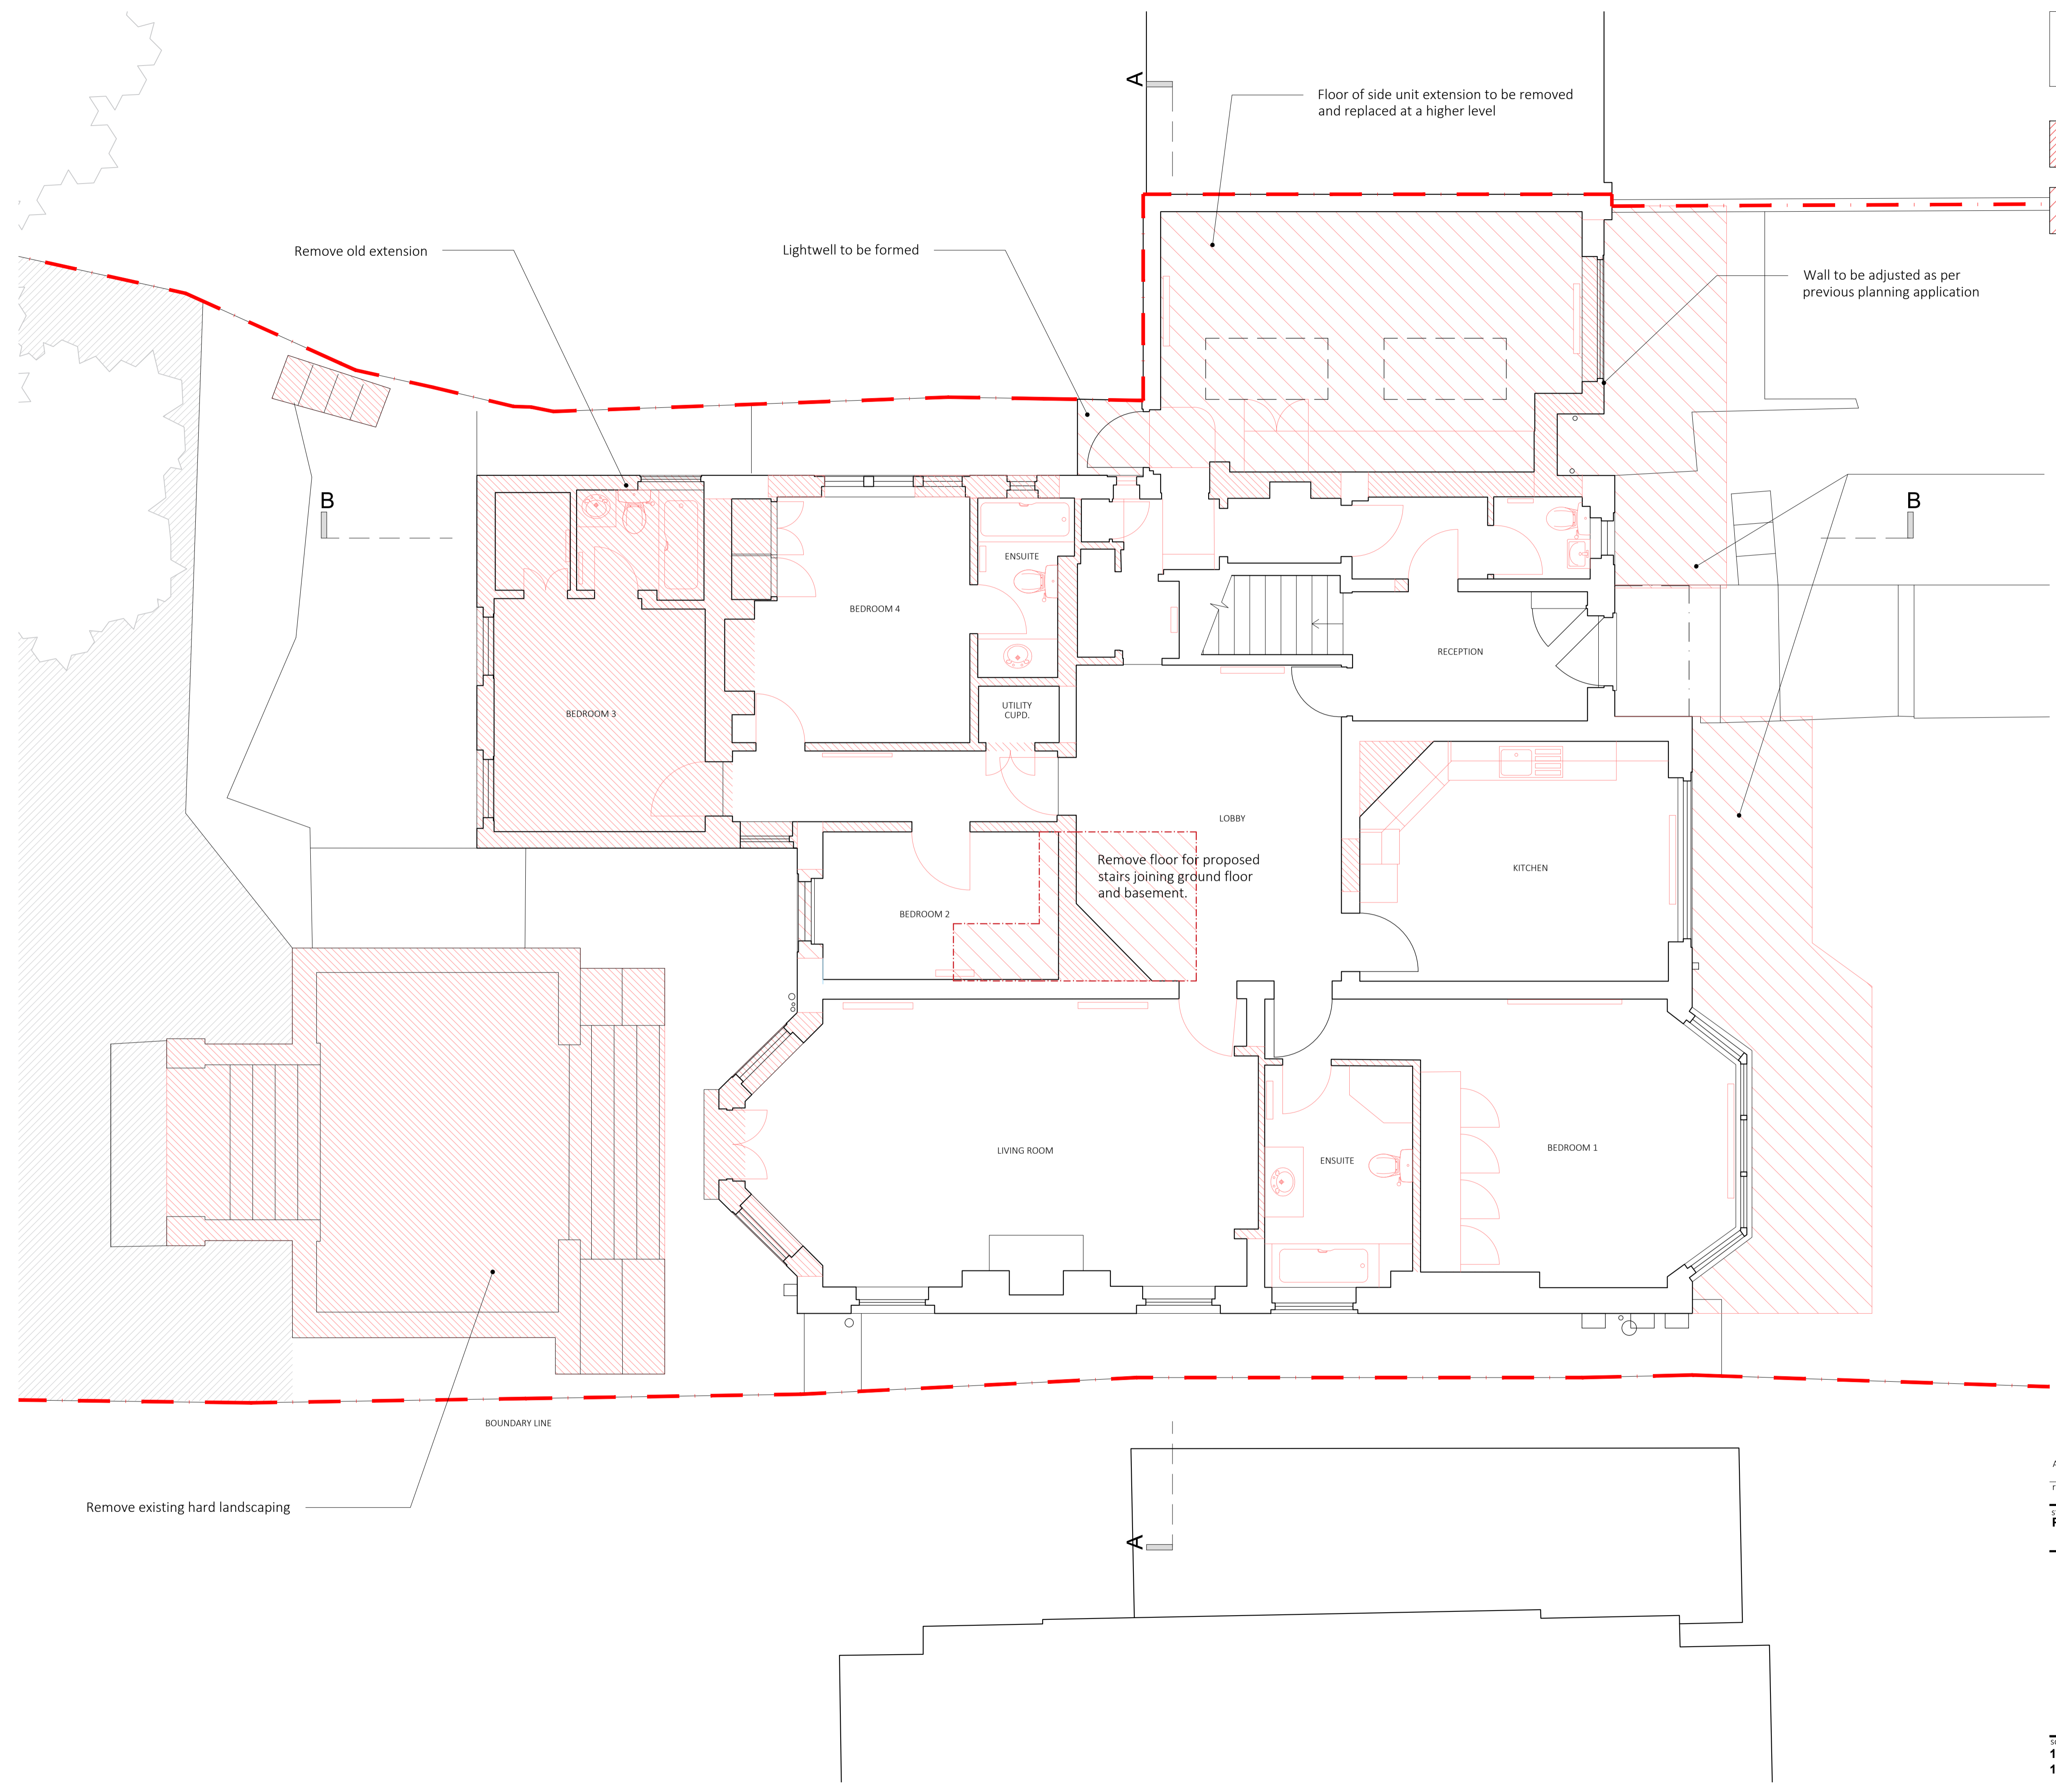

rev	date	description	revised by	audited by
stage	drawing title			suitability code
PLANNING	Existing Ground Floor Plan			S2


**LIPTON  
PLANT  
ARCHITECTS**

Seatem House  
 39 Morelands St  
 London  
 EC3V 8BB  
 client  
 Mr. L. Kulick

T +44 (0)20 7288 1333  
 F +44 (0)20 7288 0333  
 E mail@lparchitects.co.uk  
 W www.lparchitects.co.uk  
 project  
 44 Ferncoft Avenue

CONTRACTORS ARE NOT TO SCALE DIMENSIONS FROM THIS DRAWING  
 THIS DRAWING IS COPYRIGHT

scale	drawn by	audited by	job no	originator	zone	level	type	role	dwg no	revision
1:50@A1 1:100@A3	PC	HJ	550	LPA	ZZ	GF	DR	A	30004	A