

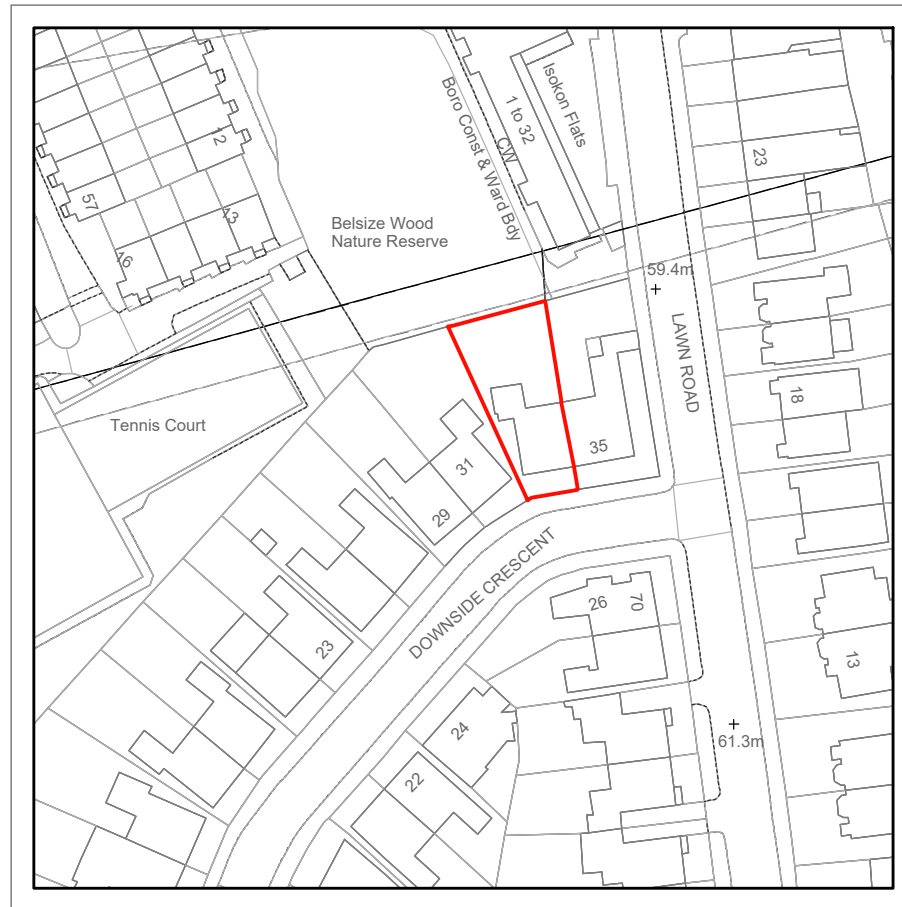


LOCATION PLAN

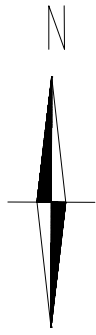

Rear Elevation

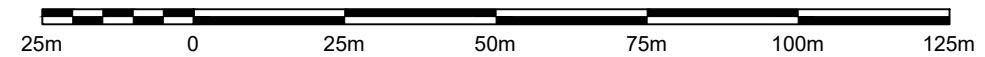


Written dimensions to be taken in preference to scaled dimensions. The Contractor is responsible for checking all dimensions before work starts.

All work is to be carried out to the requirements, and to the satisfaction of the Local Authority. These drawings are for planning purposes only.

Any discrepancies to be brought to the attention of 4D Planning Consultants immediately.

Location Plan

Rev	Date	Description	by	chk

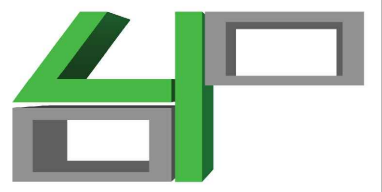

4D PLANNING™

www.GetMePlanning.com®



Client
Anthony Graves

Project
33 Downside Crescent, Hampstead, NW3 2AN

Title
Location Plan

Date: Oct. 2019	Rev: /
Scale: 1:1250 @ A3	
Drawing No. CR01	

BLOCK PLAN

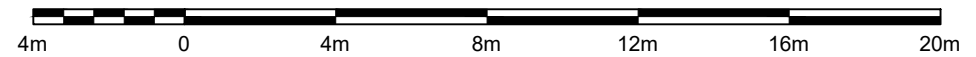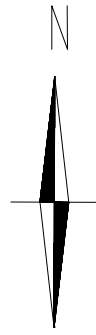

Written dimensions to be taken in preference to scaled dimensions. The Contractor is responsible for checking all dimensions before work starts.

All work is to be carried out to the requirements, and to the satisfaction of the Local Authority. These drawings are for planning purposes only.

Any discrepancies to be brought to the attention of 4D Planning Consultants immediately.

Location Plan

Rev	Date	Description	by	chk
A	10.12.2019	General changes on the rear extension.	A.L.	



4D PLANNING™

www.GetMePlanning.com®


Client
Anthony Graves

Project
33 Downside Crescent, Hampstead,
NW3 2AN


Title
Block Plan

Date: Oct. 2019	Rev: A
Scale: 1:200 @ A3	
Drawing No. CR02	

EXISTING PLAN

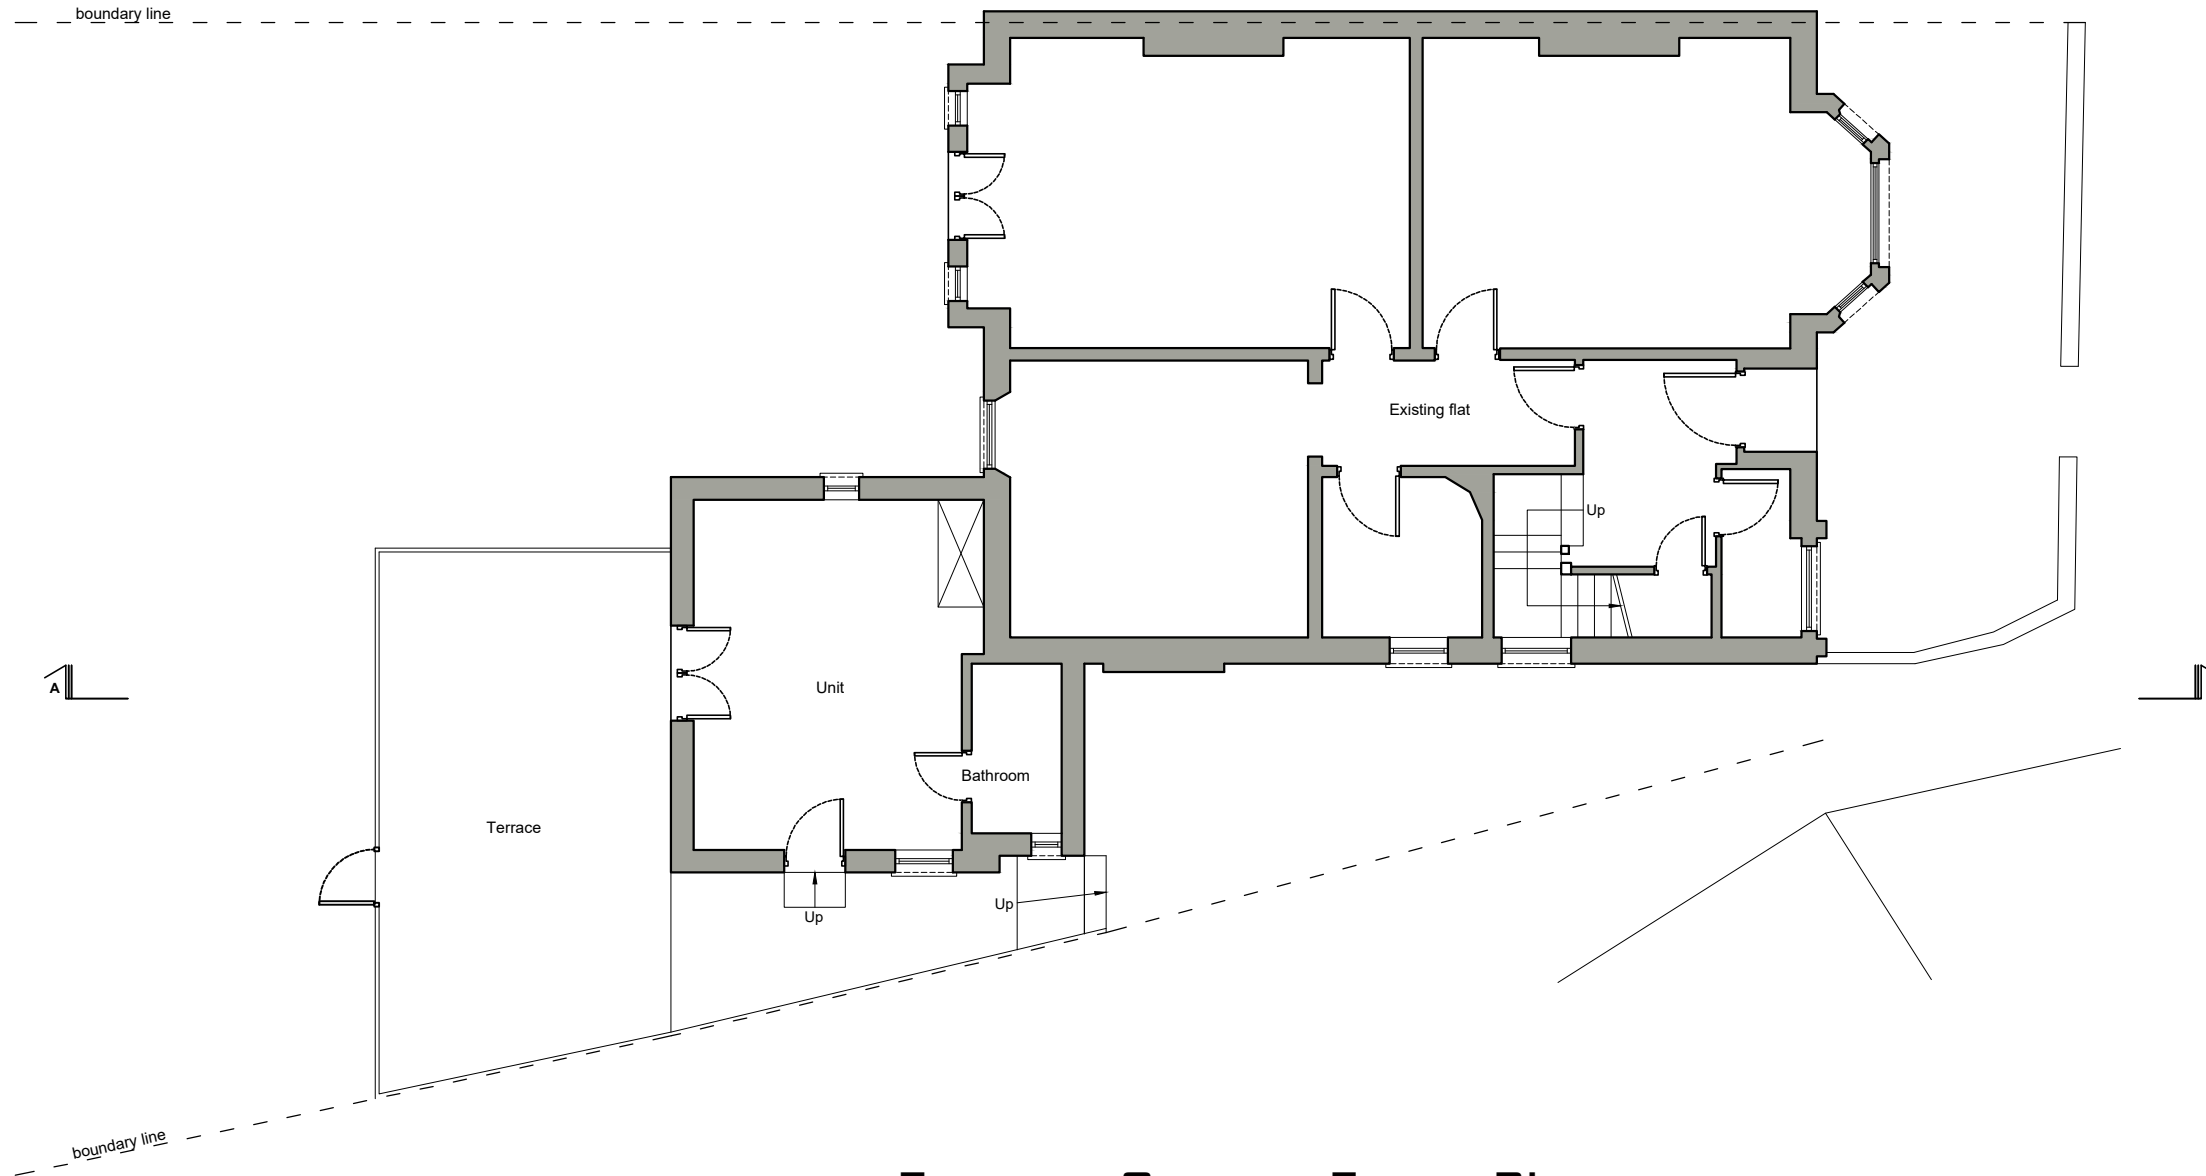

EXISTING GROUND FLOOR PLAN

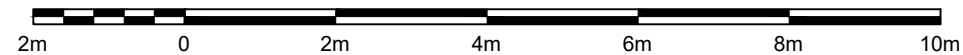

Written dimensions to be taken in preference to scaled dimensions. The Contractor is responsible for checking all dimensions before work starts.

All work is to be carried out to the requirements, and to the satisfaction of the Local Authority. These drawings are for planning purposes only.

Any discrepancies to be brought to the attention of 4D Planning Consultants immediately.

Location Plan

Rev	Date	Description	by	chk



4D PLANNING™

www.GetMePlanning.com®

Client

Anthony Graves

Project

33 Downside Crescent, Hampstead,
NW3 2AN

Title

Existing Ground Floor Plan

Date: Oct. 2019


Rev:

Scale: 1:50 @ A1, 1:100 @ A3


/

Drawing No. CR03

PROPOSED PLAN

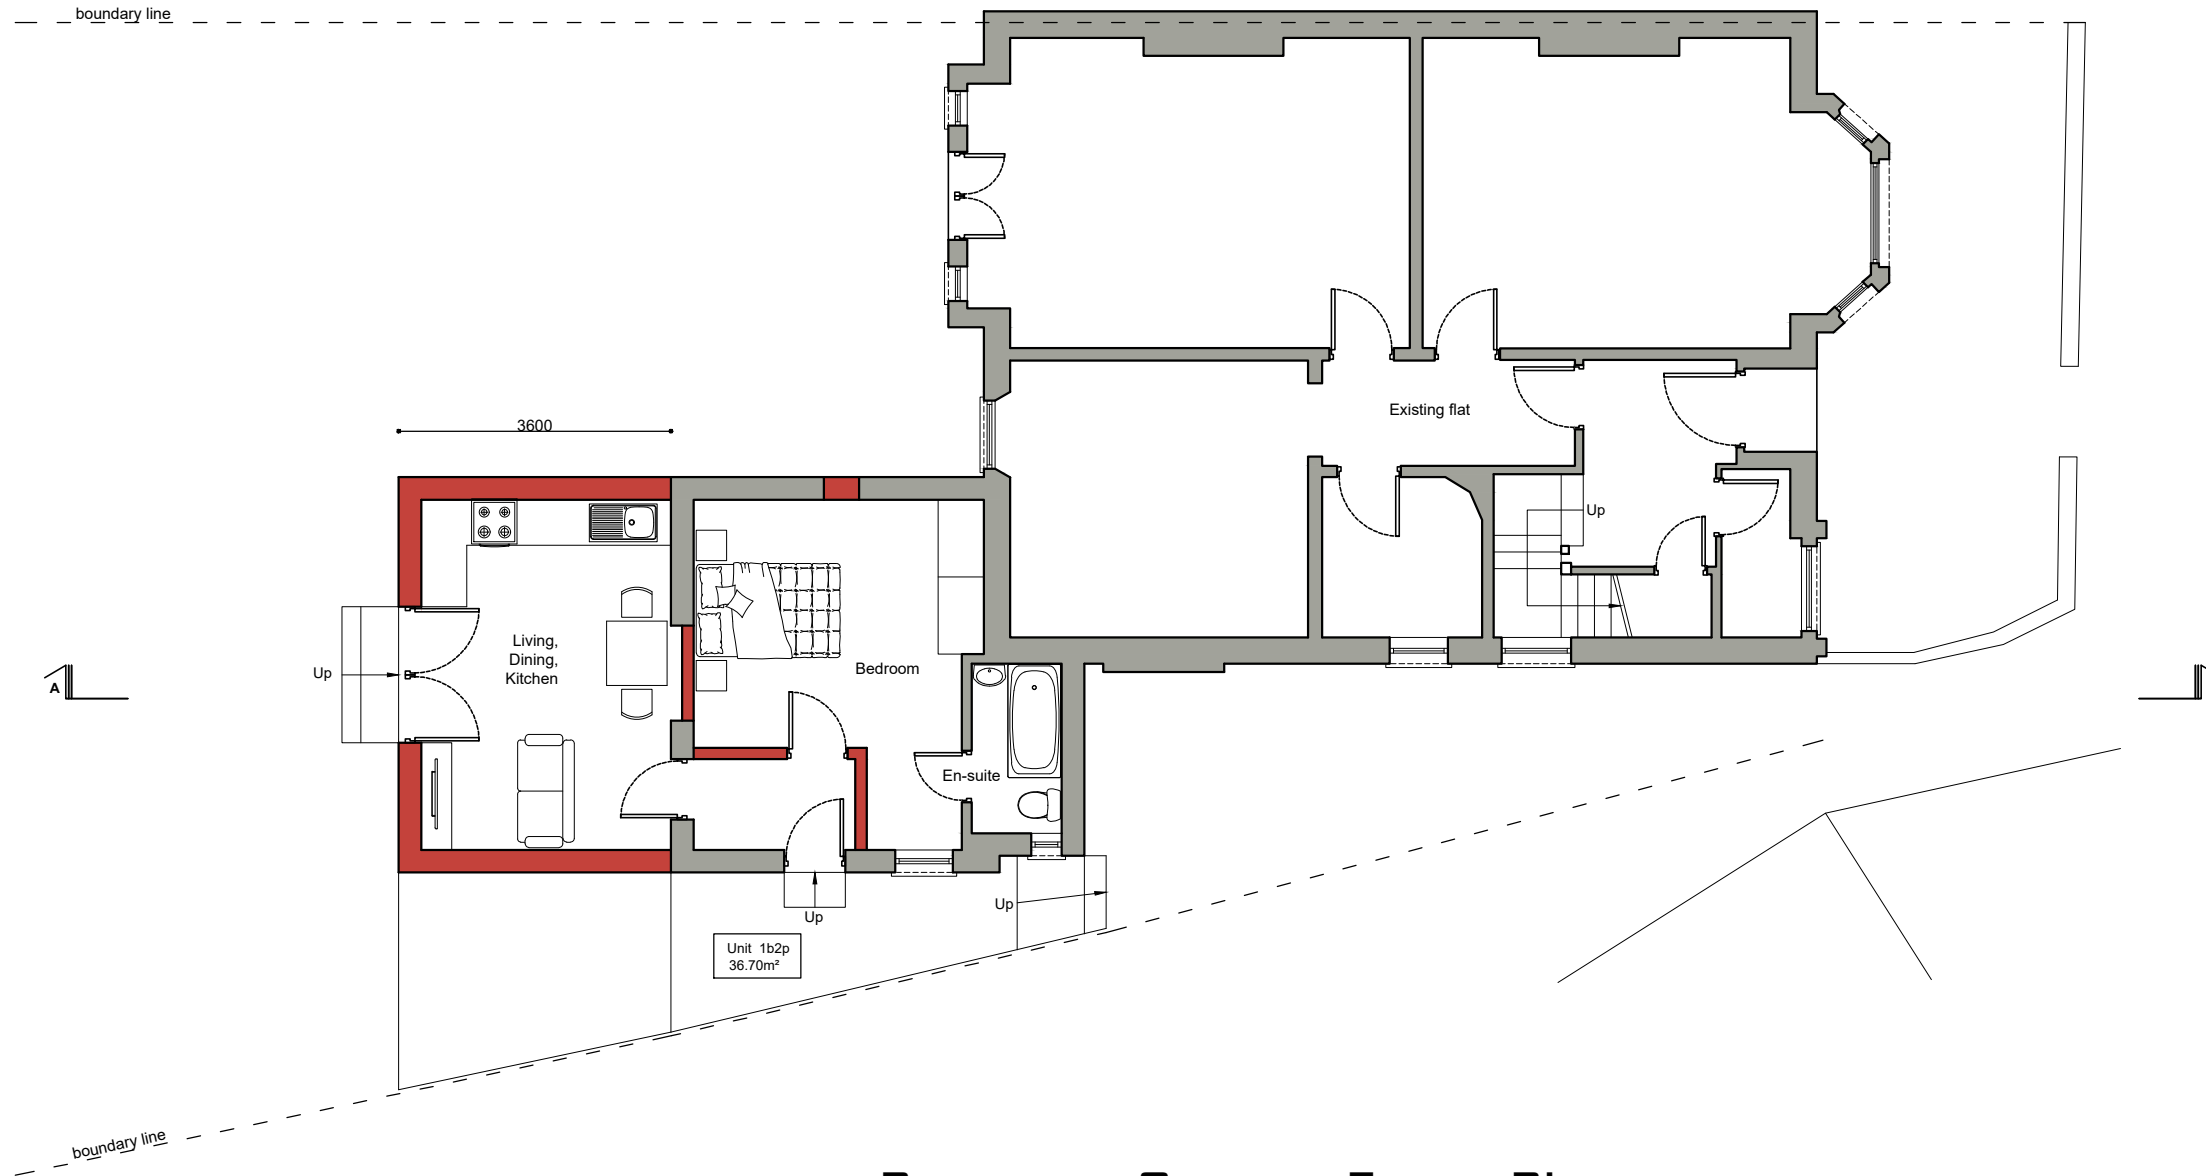

PROPOSED GROUND FLOOR PLAN

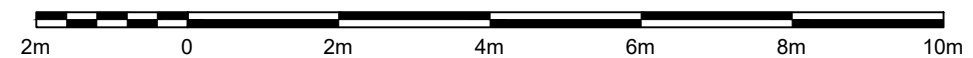

Written dimensions to be taken in preference to scaled dimensions. The Contractor is responsible for checking all dimensions before work starts.

All work is to be carried out to the requirements, and to the satisfaction of the Local Authority. These drawings are for planning purposes only.

Any discrepancies to be brought to the attention of 4D Planning Consultants immediately.

Location Plan

Rev	Date	Description	by	chk
A	10.12 2019	General changes on the rear extension.	A.L.	



4D PLANNING™

www.GetMePlanning.com®

Client

Anthony Graves

Project

33 Downside Crescent, Hampstead,
NW3 2AN

Title

Proposed Ground Floor Plan

Date: Oct. 2019


Rev:

Scale: 1:50 @ A1, 1:100 @ A3


A

Drawing No. CR04

EXISTING PLAN

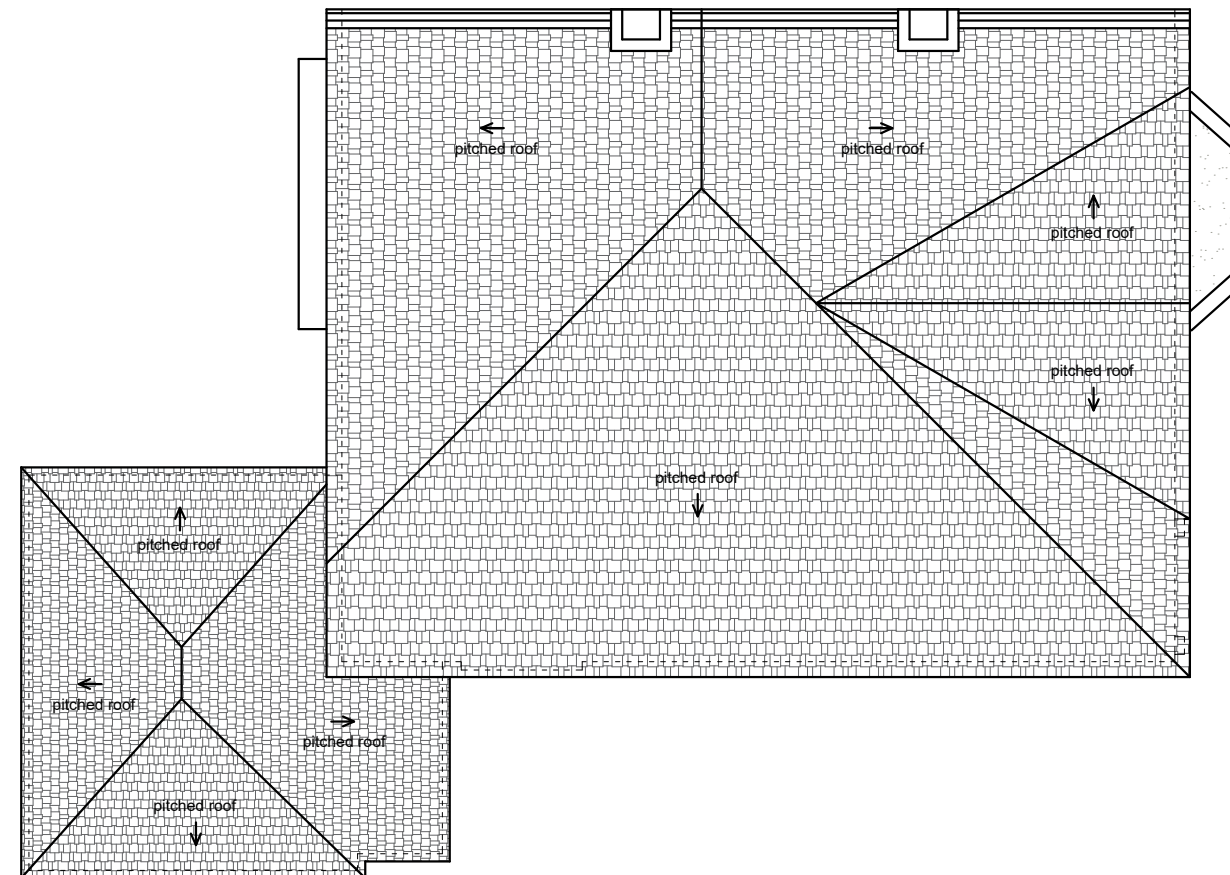

EXISTING ROOF PLAN

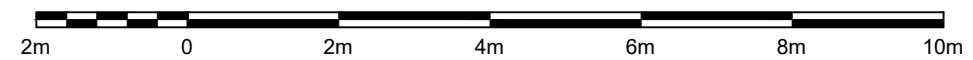

Written dimensions to be taken in preference to scaled dimensions. The Contractor is responsible for checking all dimensions before work starts.

All work is to be carried out to the requirements, and to the satisfaction of the Local Authority. These drawings are for planning purposes only.

Any discrepancies to be brought to the attention of 4D Planning Consultants immediately.

Location Plan

Rev	Date	Description	by	chk



4D PLANNING™

www.GetMePlanning.com®


Client
Anthony Graves

Project
33 Downside Crescent, Hampstead,
NW3 2AN


Title
Existing Roof Plan

Date: Oct. 2019	Rev: /
Scale: 1:50 @ A1, 1:100 @ A3	
Drawing No. CR05	

PROPOSED PLAN

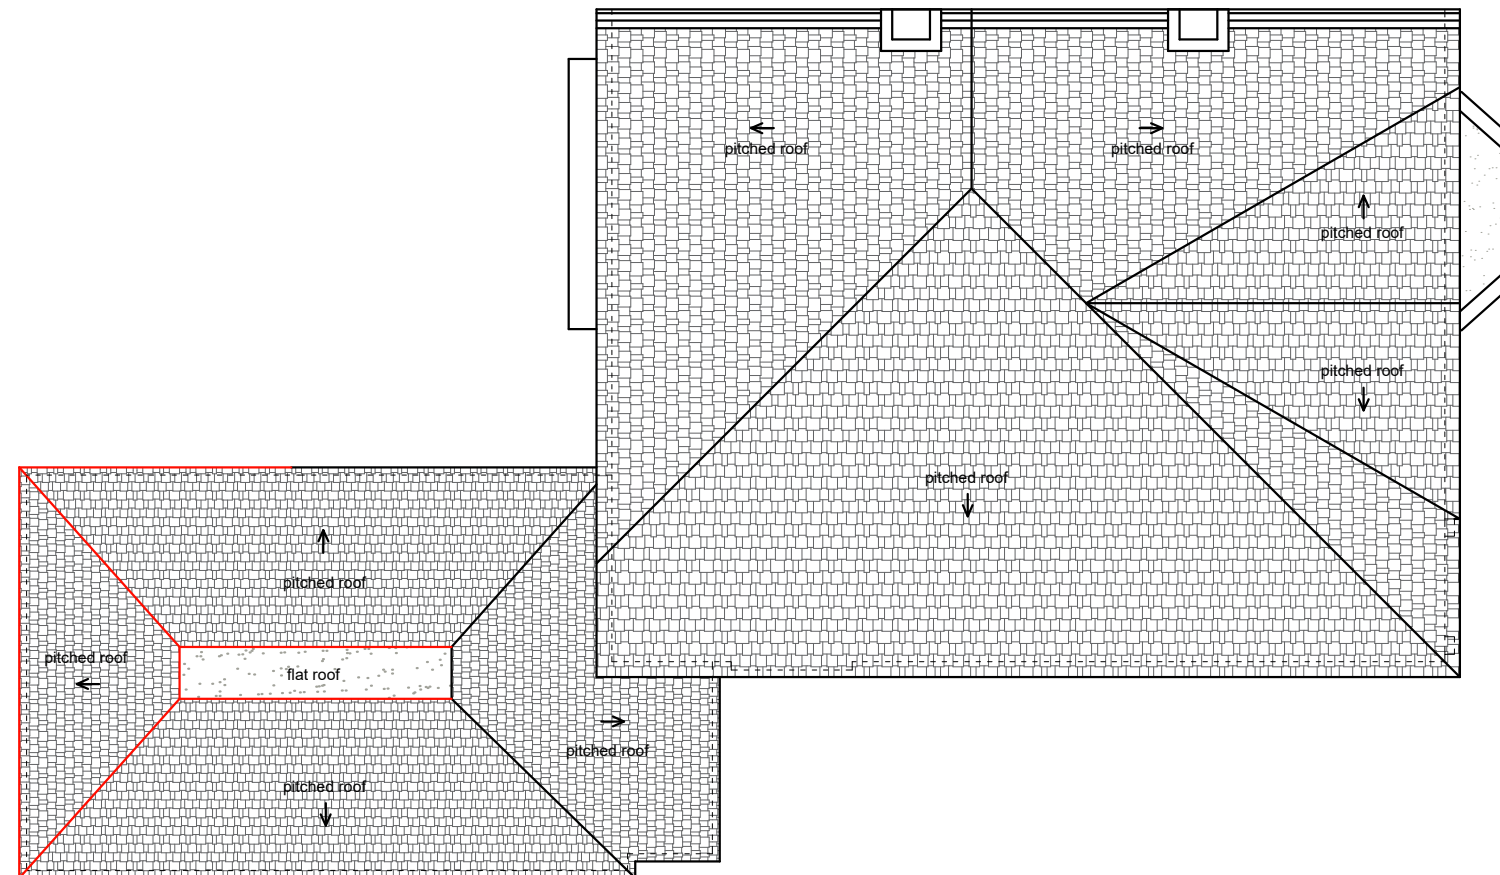

PROPOSED ROOF PLAN

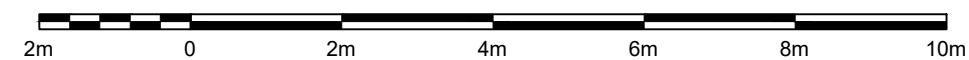

Written dimensions to be taken in preference to scaled dimensions. The Contractor is responsible for checking all dimensions before work starts.

All work is to be carried out to the requirements, and to the satisfaction of the Local Authority. These drawings are for planning purposes only.

Any discrepancies to be brought to the attention of 4D Planning Consultants immediately.

Location Plan

Rev	Date	Description	by	chk
A	10.12 2019	General changes on the rear extension.	A.L.	



4D PLANNING™

www.GetMePlanning.com®


Client
Anthony Graves

Project
33 Downside Crescent, Hampstead, NW3 2AN


Title
Proposed Roof Plan

Date: Oct. 2019	Rev: A
Scale: 1:50 @ A1, 1:100 @ A3	
Drawing No. CR06	

EXISTING SECTION A-A

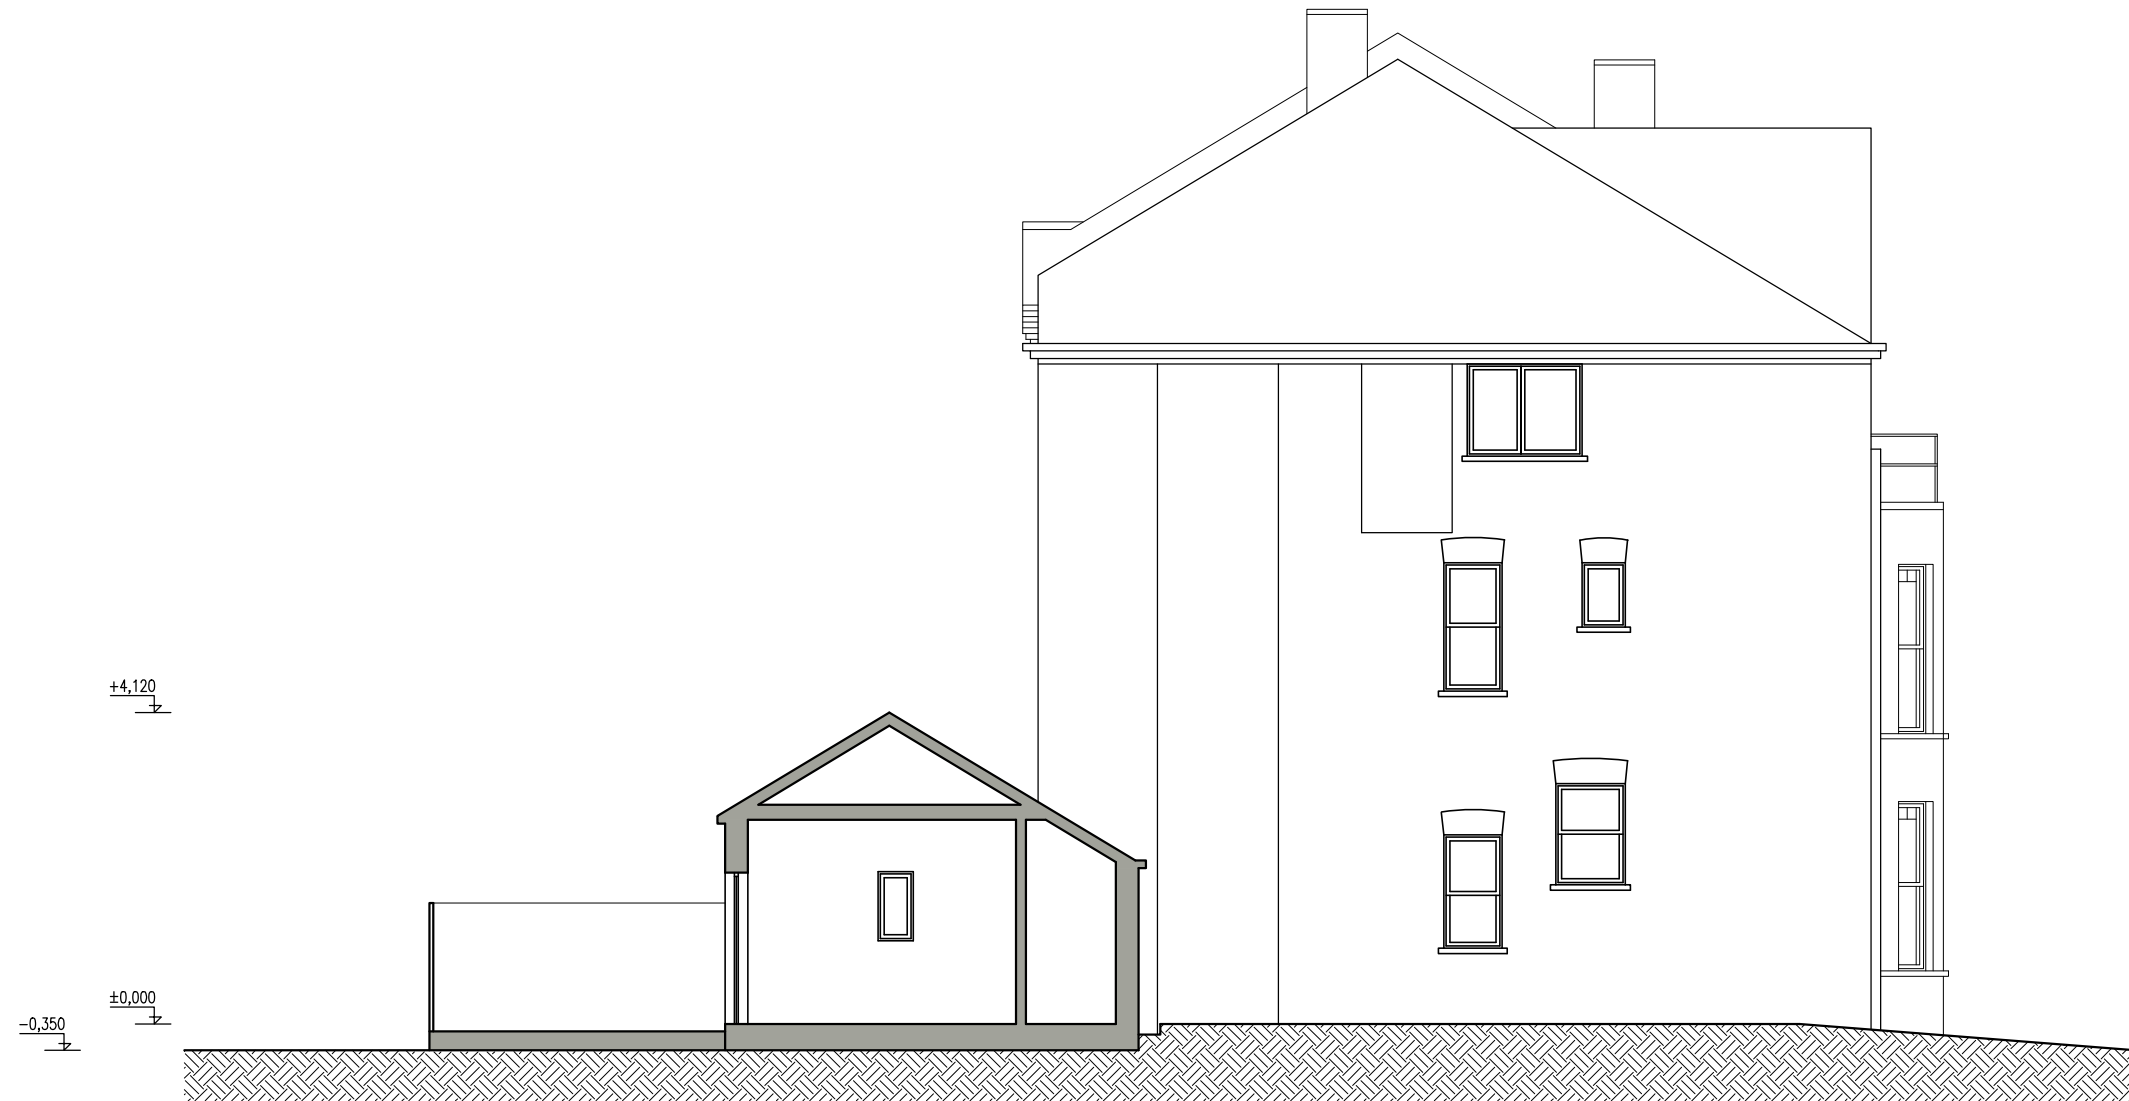

EXISTING SECTION A-A

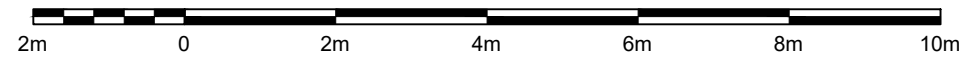


Written dimensions to be taken in preference to scaled dimensions. The Contractor is responsible for checking all dimensions before work starts.

All work is to be carried out to the requirements, and to the satisfaction of the Local Authority. These drawings are for planning purposes only.

Any discrepancies to be brought to the attention of 4D Planning Consultants immediately.

Location Plan


Rev	Date	Description	by	chk

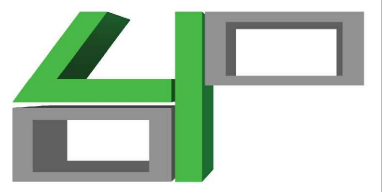


4D PLANNING™
www.GetMePlanning.com®

Client	
Anthony Graves	
Project	
33 Downside Crescent, Hampstead, NW3 2AN	
Title	
Existing Section A-A	
Date: Oct. 2019	Rev: /
Scale: 1:50 @ A1, 1:100 @ A3	
Drawing No. CR07	

PROPOSED SECTION A-A

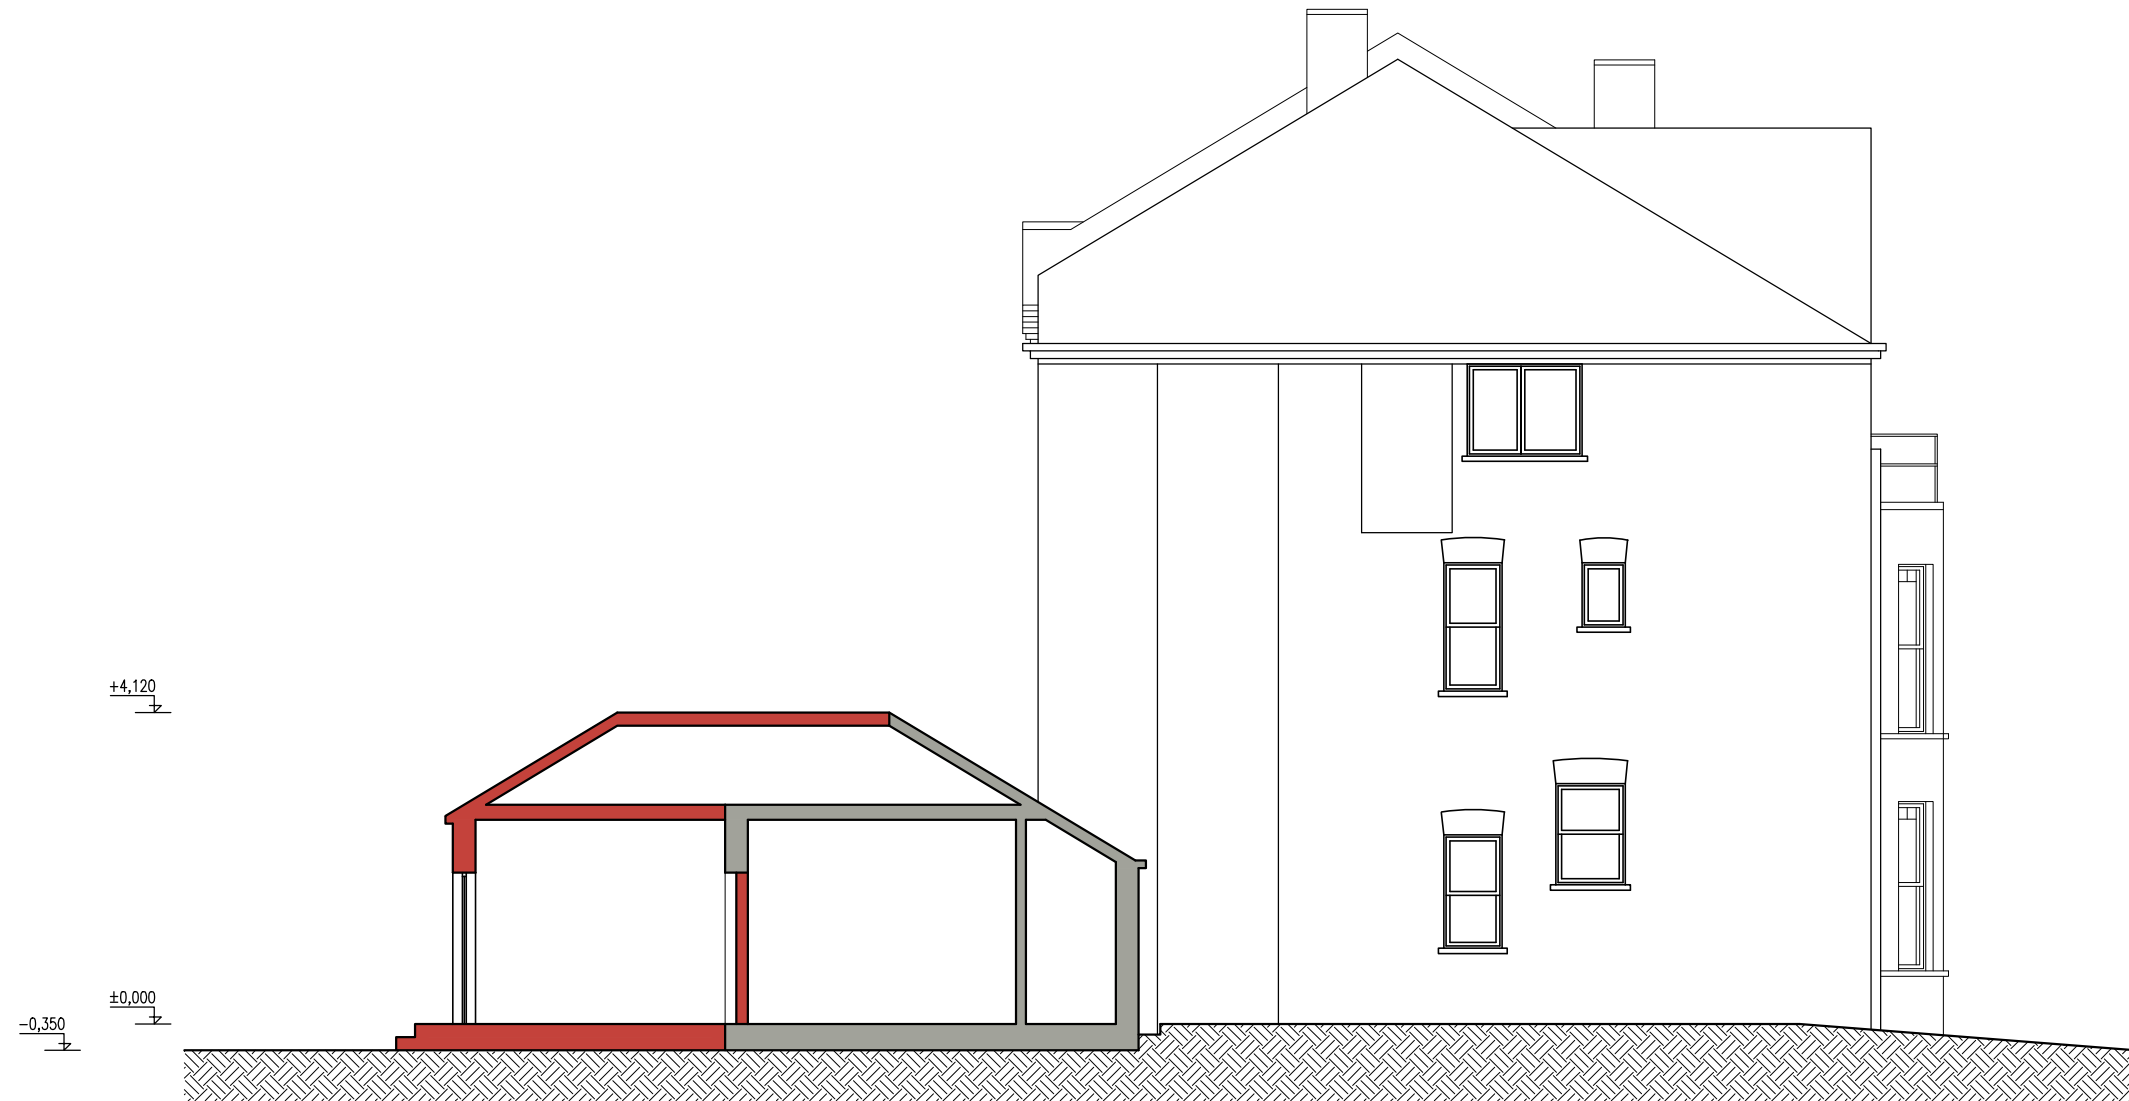

PROPOSED SECTION A-A

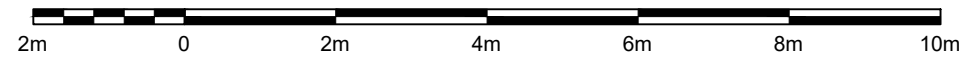

Written dimensions to be taken in preference to scaled dimensions. The Contractor is responsible for checking all dimensions before work starts.

All work is to be carried out to the requirements, and to the satisfaction of the Local Authority. These drawings are for planning purposes only.

Any discrepancies to be brought to the attention of 4D Planning Consultants immediately.

Location Plan

Rev	Date	Description	by	chk
A	10.12 2019	General changes on the rear extension.	A.L.	



4D PLANNING™
www.GetMePlanning.com®

Client
Anthony Graves

Project
33 Downside Crescent, Hampstead,
NW3 2AN


Title
Proposed Section A-A

Date: Oct. 2019	Rev: A
Scale: 1:50 @ A1, 1:100 @ A3	
Drawing No. CR08	

EXISTING ELEVATION



EXISTING REAR ELEVATION

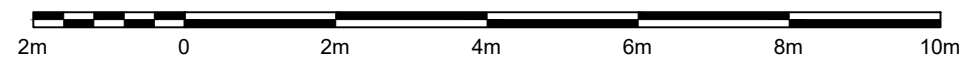

Written dimensions to be taken in preference to scaled dimensions. The Contractor is responsible for checking all dimensions before work starts.

All work is to be carried out to the requirements, and to the satisfaction of the Local Authority. These drawings are for planning purposes only.

Any discrepancies to be brought to the attention of 4D Planning Consultants immediately.

Location Plan

Rev	Date	Description	by	chk



4D PLANNING™

www.GetMePlanning.com®

Client

Anthony Graves

Project

33 Downside Crescent, Hampstead,
NW3 2AN

Title

Existing Rear Elevation

Date: Oct. 2019


Rev:

Scale: 1:50 @ A1, 1:100 @ A3

/

Drawing No. CR09


PROPOSED ELEVATION

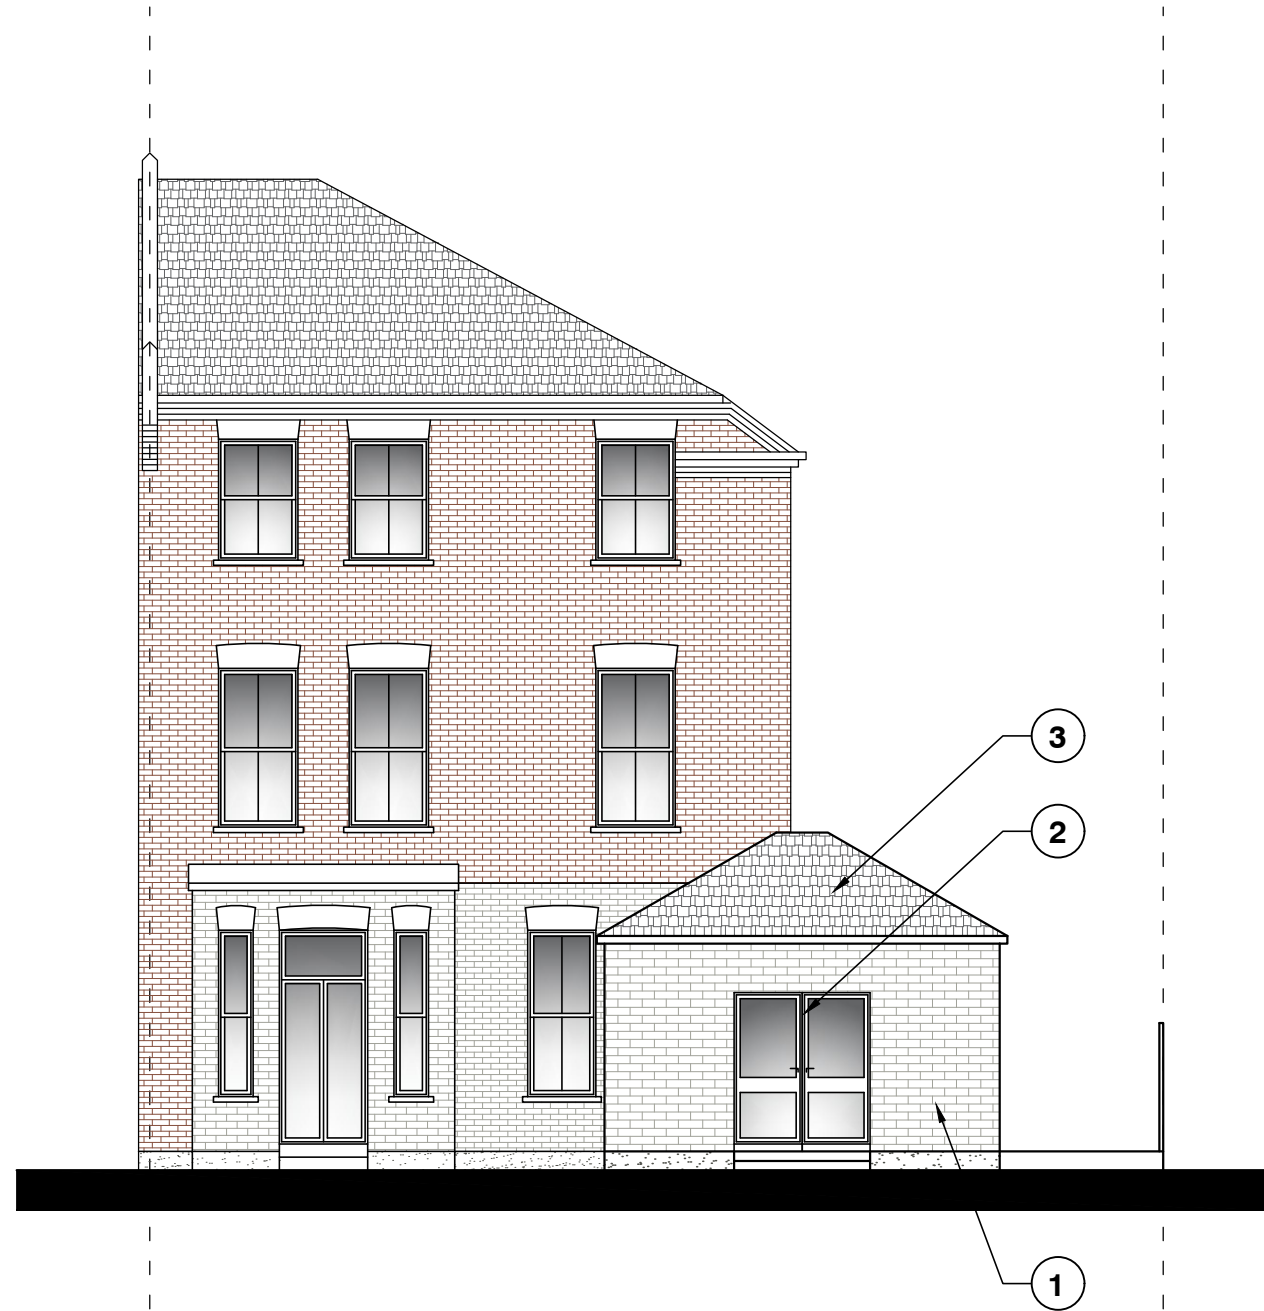

PROPOSED REAR ELEVATION

Note:

1. Proposed rear extension - brick type and render to match existing.
2. Proposed double door - double glazed white timber frame.
3. Proposed new roof - tiles colour to match existing.

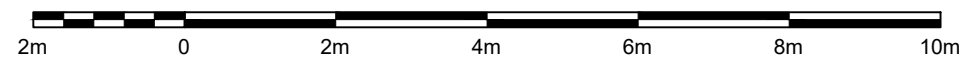

Written dimensions to be taken in preference to scaled dimensions. The Contractor is responsible for checking all dimensions before work starts.

All work is to be carried out to the requirements, and to the satisfaction of the Local Authority. These drawings are for planning purposes only.

Any discrepancies to be brought to the attention of 4D Planning Consultants immediately.

Location Plan

Rev	Date	Description	by	chk
A	10.12 2019	General changes on the rear extension.	A.L.	



4D PLANNING™

www.GetMePlanning.com®

Client

Anthony Graves

Project
33 Downside Crescent, Hampstead,
NW3 2AN


Title
Proposed Rear Elevation

Date: Oct. 2019	Rev: A
Scale: 1:50 @ A1, 1:100 @ A3	
Drawing No. CR10	

EXISTING ELEVATION



EXISTING LEFT SIDE ELEVATION

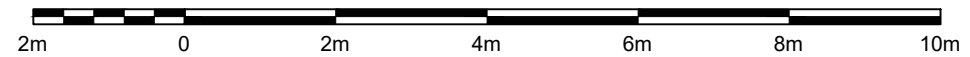


Written dimensions to be taken in preference to scaled dimensions. The Contractor is responsible for checking all dimensions before work starts.

All work is to be carried out to the requirements, and to the satisfaction of the Local Authority. These drawings are for planning purposes only.

Any discrepancies to be brought to the attention of 4D Planning Consultants immediately.

Location Plan

Rev	Date	Description	by	chk

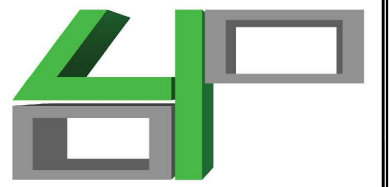

4D PLANNING™

www.GetMePlanning.com®

Client
Anthony Graves

Project
33 Downside Crescent, Hampstead,
NW3 2AN

Title
Existing Left Side Elevation

Date: Oct. 2019	Rev: /
Scale: 1:50 @ A1, 1:100 @ A3	
Drawing No. CR11	


PROPOSED ELEVATION



PROPOSED LEFT SIDE ELEVATION

Note:

1. Proposed rear extension - brick type and render to match existing.
2. Proposed new roof - tiles colour to match existng.

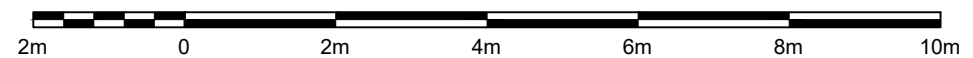

Written dimensions to be taken in preferences to scaled dimensions. The Contractor is responsible for checking all dimensions before work starts.

All work is to be carried out to the requirements, and to the satisfaction of the Local Authority. These drawings are for planning purposes only

Any discrepancies to be brought to the attention of 4D Planning Consultants immediately.

Location Plan

Rev	Date	Description	by	chk
A	10.12 2019	General changes on the rear extension.	A.L.	



4D PLANNING™

www.GetMePlanning.com®

Client

Anthony Graves

Project

33 Downside Crescent, Hampstead,
NW3 2AN

Title

Proposed Left Side Elevation

Date: Oct. 2019


Scale: 1:50 @ A1, 1:100 @ A3

Drawing No. CR12


Rev:

A

EXISTING ELEVATION

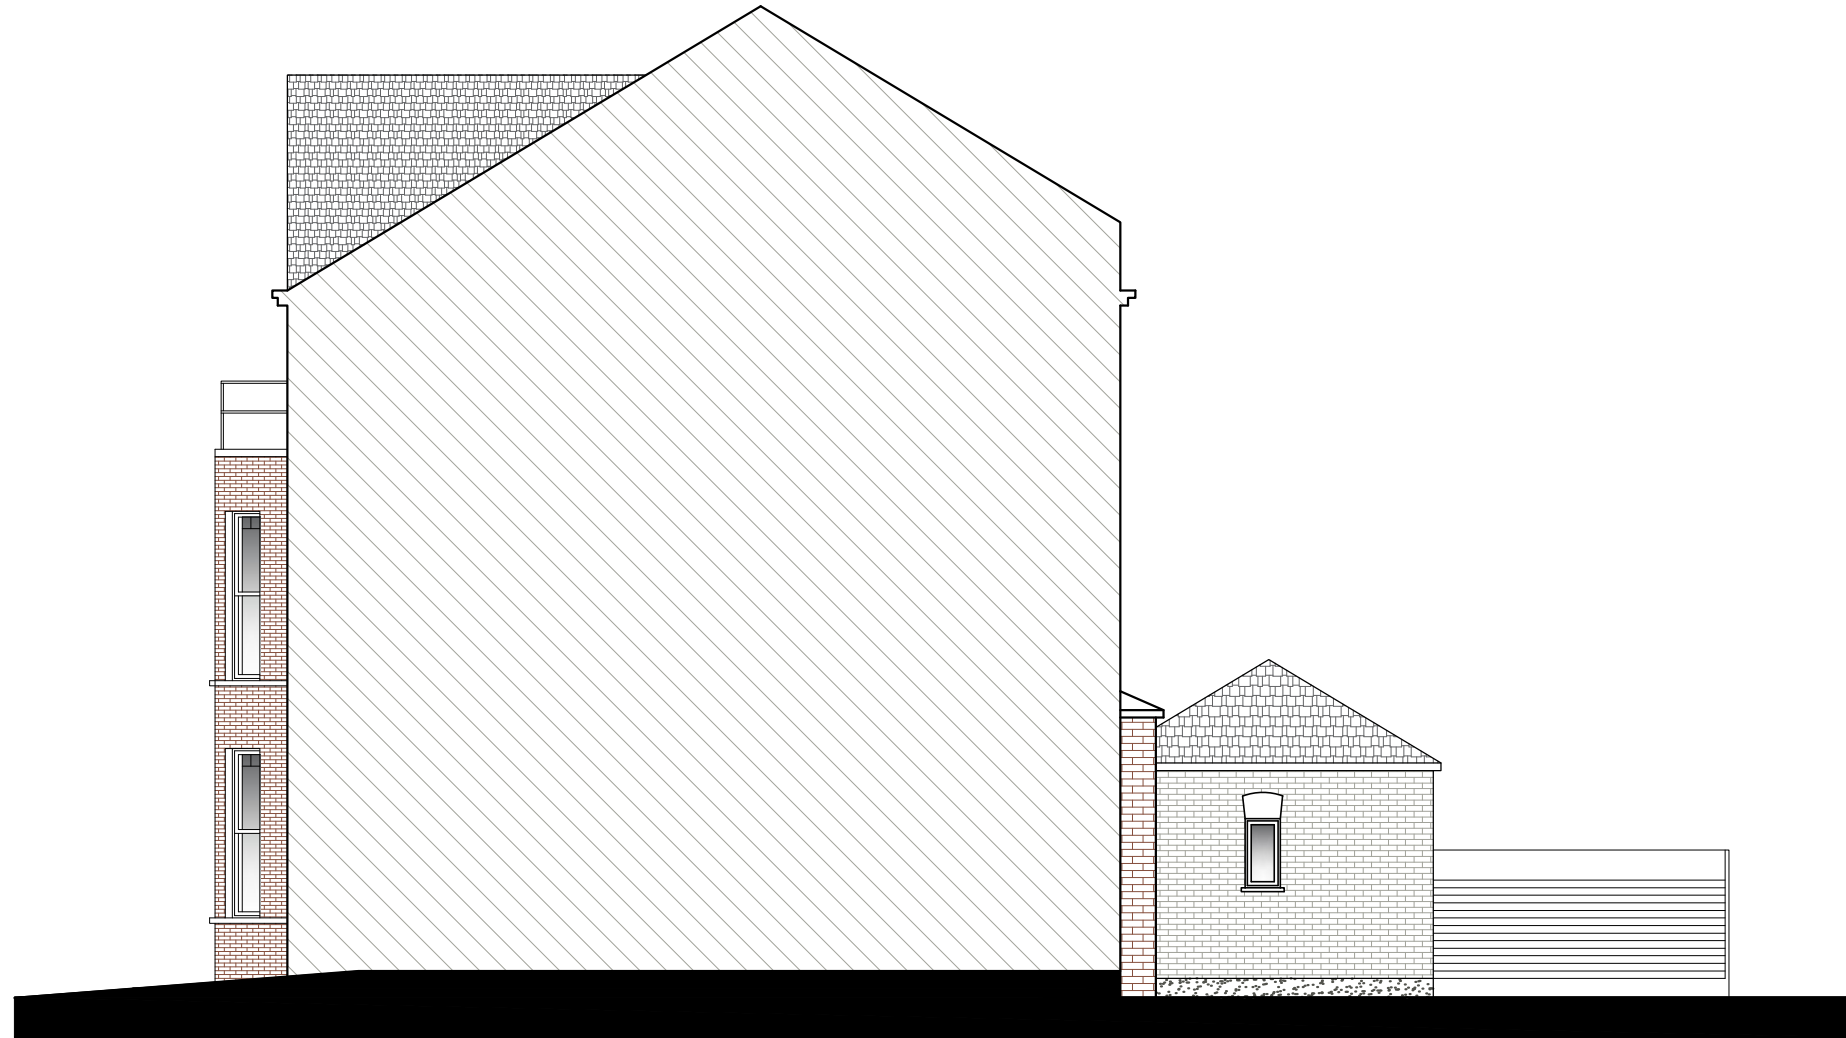

EXISTING RIGHT SIDE ELEVATION

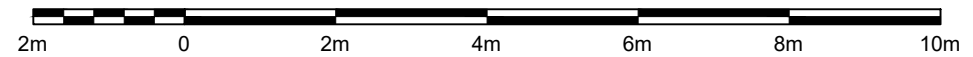

Written dimensions to be taken in preference to scaled dimensions. The Contractor is responsible for checking all dimensions before work starts.

All work is to be carried out to the requirements, and to the satisfaction of the Local Authority. These drawings are for planning purposes only.

Any discrepancies to be brought to the attention of 4D Planning Consultants immediately.

Location Plan

Rev	Date	Description	by	chk



4D PLANNING™

www.GetMePlanning.com®

Client

Anthony Graves

Project

33 Downside Crescent, Hampstead,
NW3 2AN

Title

Existing Right Side Elevation

Date: Oct. 2019


Rev:

Scale: 1:50 @ A1, 1:100 @ A3

/

Drawing No. CR13


PROPOSED ELEVATION

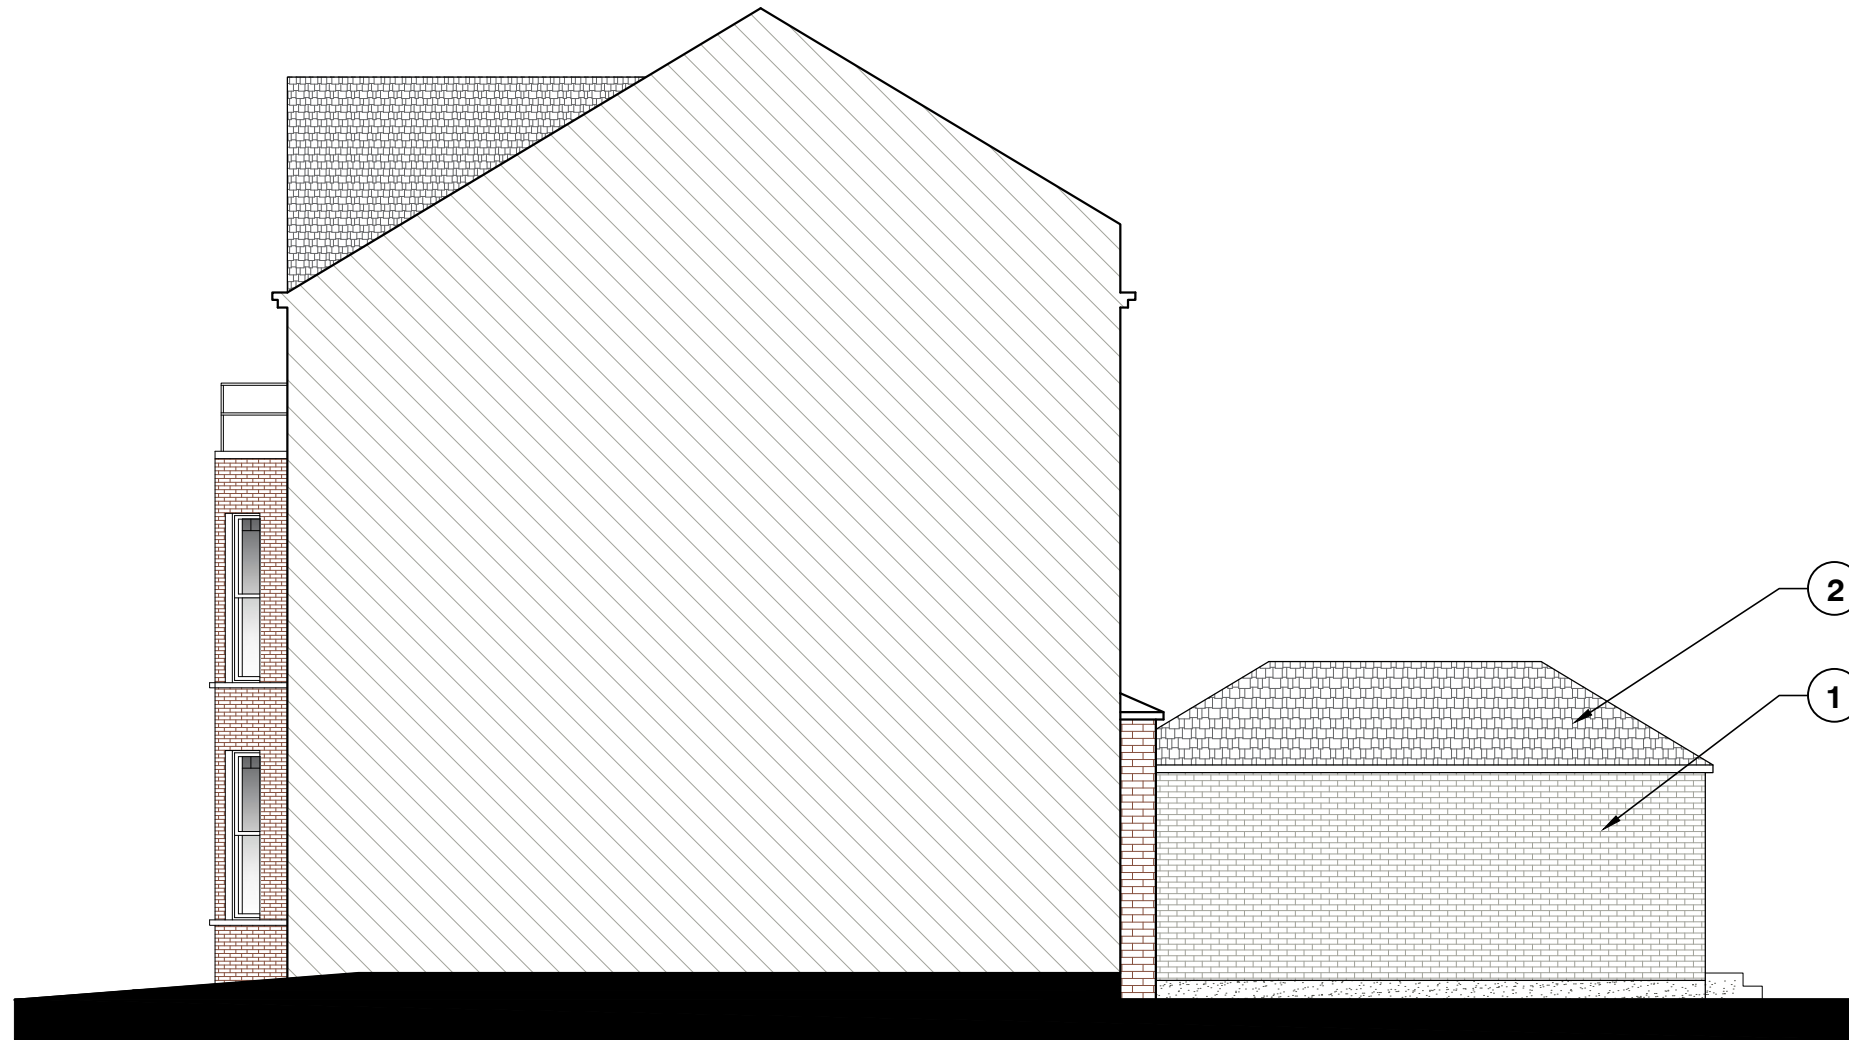

PROPOSED RIGHT SIDE ELEVATION

Note:

1. Proposed rear extension - brick type and render to match existing.
2. Proposed new roof - tiles colour to match existing.

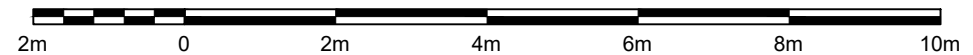


Written dimensions to be taken in preference to scaled dimensions. The Contractor is responsible for checking all dimensions before work starts.

All work is to be carried out to the requirements, and to the satisfaction of the Local Authority. These drawings are for planning purposes only.

Any discrepancies to be brought to the attention of 4D Planning Consultants immediately.

Location Plan

Rev	Date	Description	by	chk
A	10.12 2019	General changes on the rear extension.	A.L.	

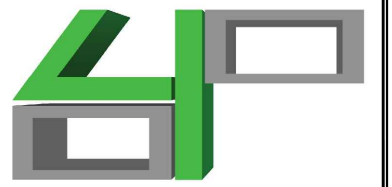

4D PLANNING™

www.GetMePlanning.com®

Client

Anthony Graves

Project

33 Downside Crescent, Hampstead,
NW3 2AN

Title

Proposed Right Side Elevation

Date: Oct. 2019

Scale: 1:50 @ A1, 1:100 @ A3

Drawing No. CR14

Rev:

A