


LISTED BUILDING CONSENT

DRAWINGS INDICATE DESIGN INTENT ONLY.
ALL DIMENSIONS IN MILLIMETERS UNLESS NOTED OTHERWISE.
THE CONTRACTOR IS RESPONSIBLE FOR TAKING AND CHECKING ALL DIMENSIONS.
DO NOT SCALE FROM THE DRAWING.
REPORT ALL CONFLICTS OF INFORMATION TO GLSTUDIO AND SEEK ADVICE BEFORE PROCEEDING.
THIS DRAWING IS THE COPYRIGHT OF GLSTUDIO LTD.

KEY PLAN

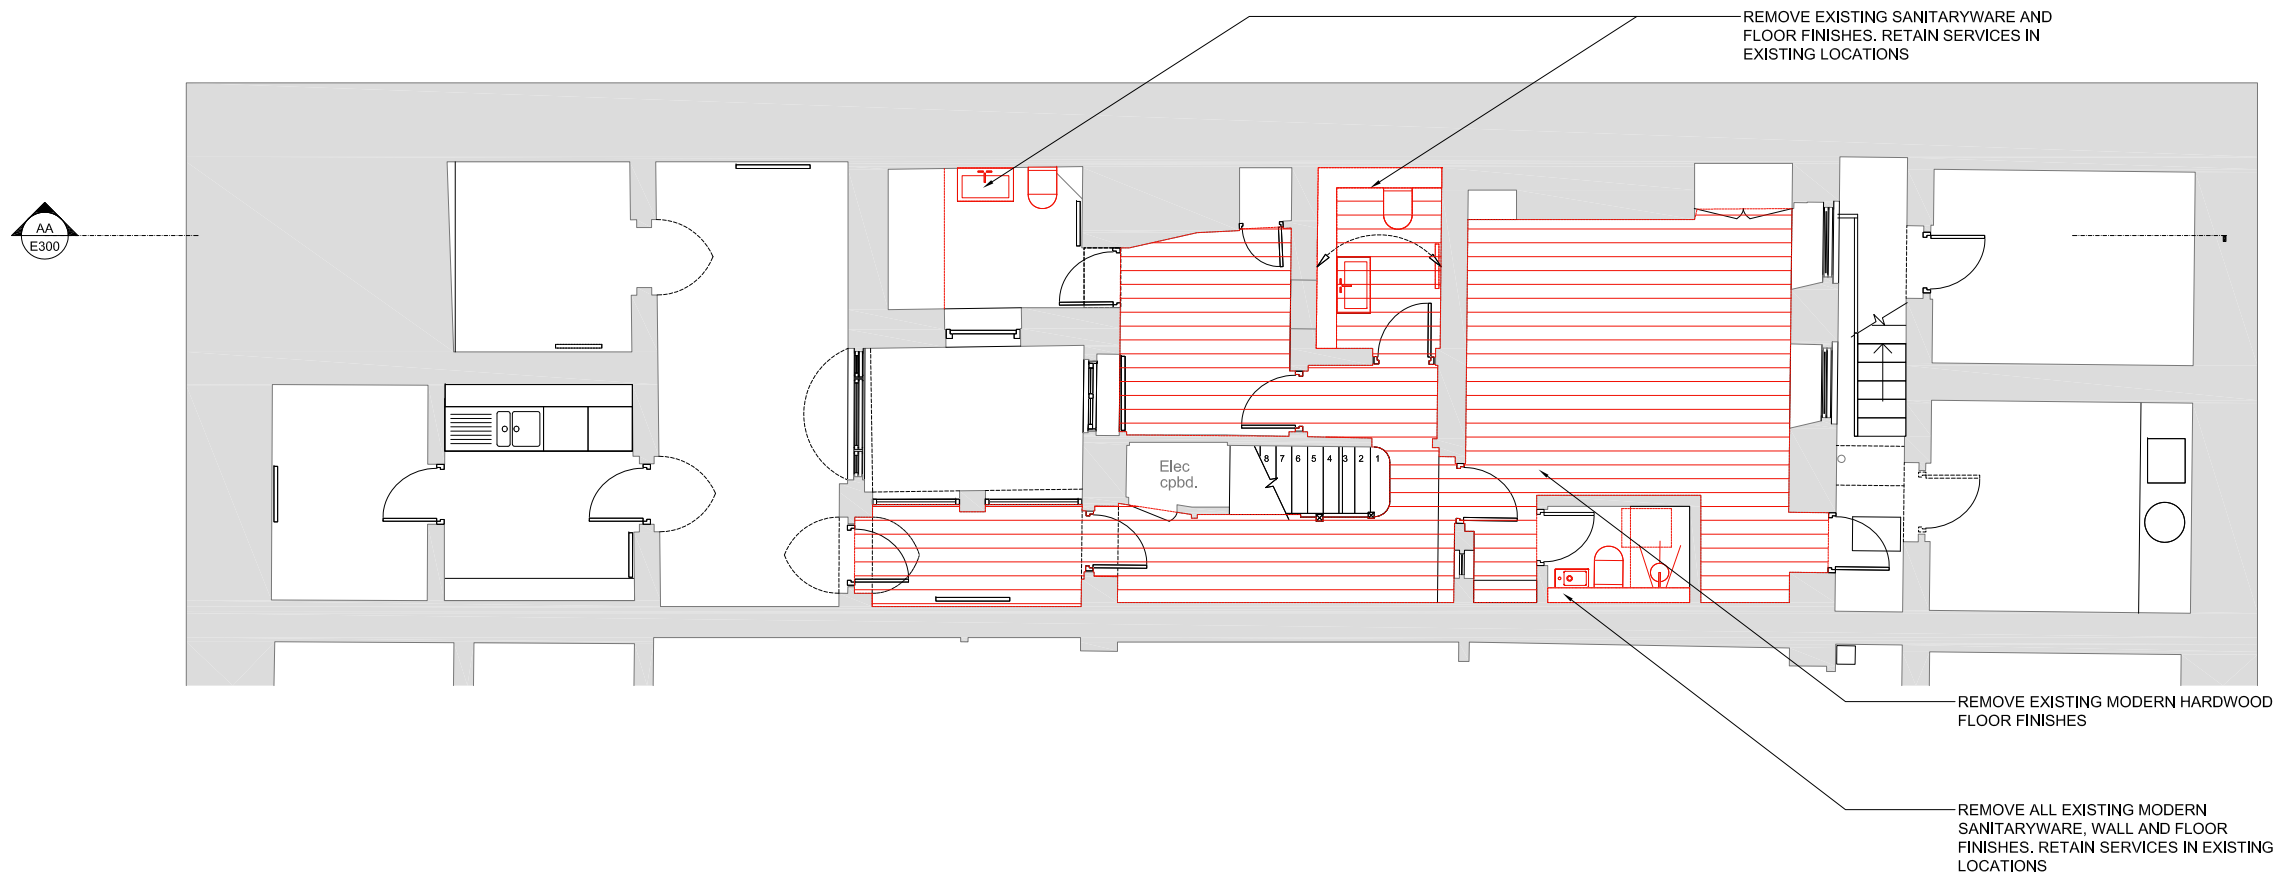

- 13.12.19 Issued for Listed Building Consent

NO. DATE ISSUE/REVISION

30 GREAT JAMES
STREET
LONDON WC1N 3EY

GLSTUDIO
Architecture Design Landscape
www.glstudio.london

DRAWING TITLE

EXISTING BASEMENT
PLAN


DRAWN	GL	SCALE	1:-- @ A1
CHECKED	—	DATE	11.11.19
PROJECT NO.	0020	DRAWING NO.	E1-0B

© 2017 GLSTUDIO LTD.

LISTED BUILDING CONSENT

DRAWINGS INDICATE DESIGN INTENT ONLY.
ALL DIMENSIONS IN MILLIMETERS UNLESS NOTED OTHERWISE.
THE CONTRACTOR IS RESPONSIBLE FOR TAKING AND CHECKING ALL DIMENSIONS.
DO NOT SCALE FROM THE DRAWING.
REPORT ALL CONFLICTS OF INFORMATION TO GLSTUDIO AND SEEK ADVICE BEFORE PROCEEDING.
THIS DRAWING IS THE COPYRIGHT OF GLSTUDIO LTD.

KEY PLAN

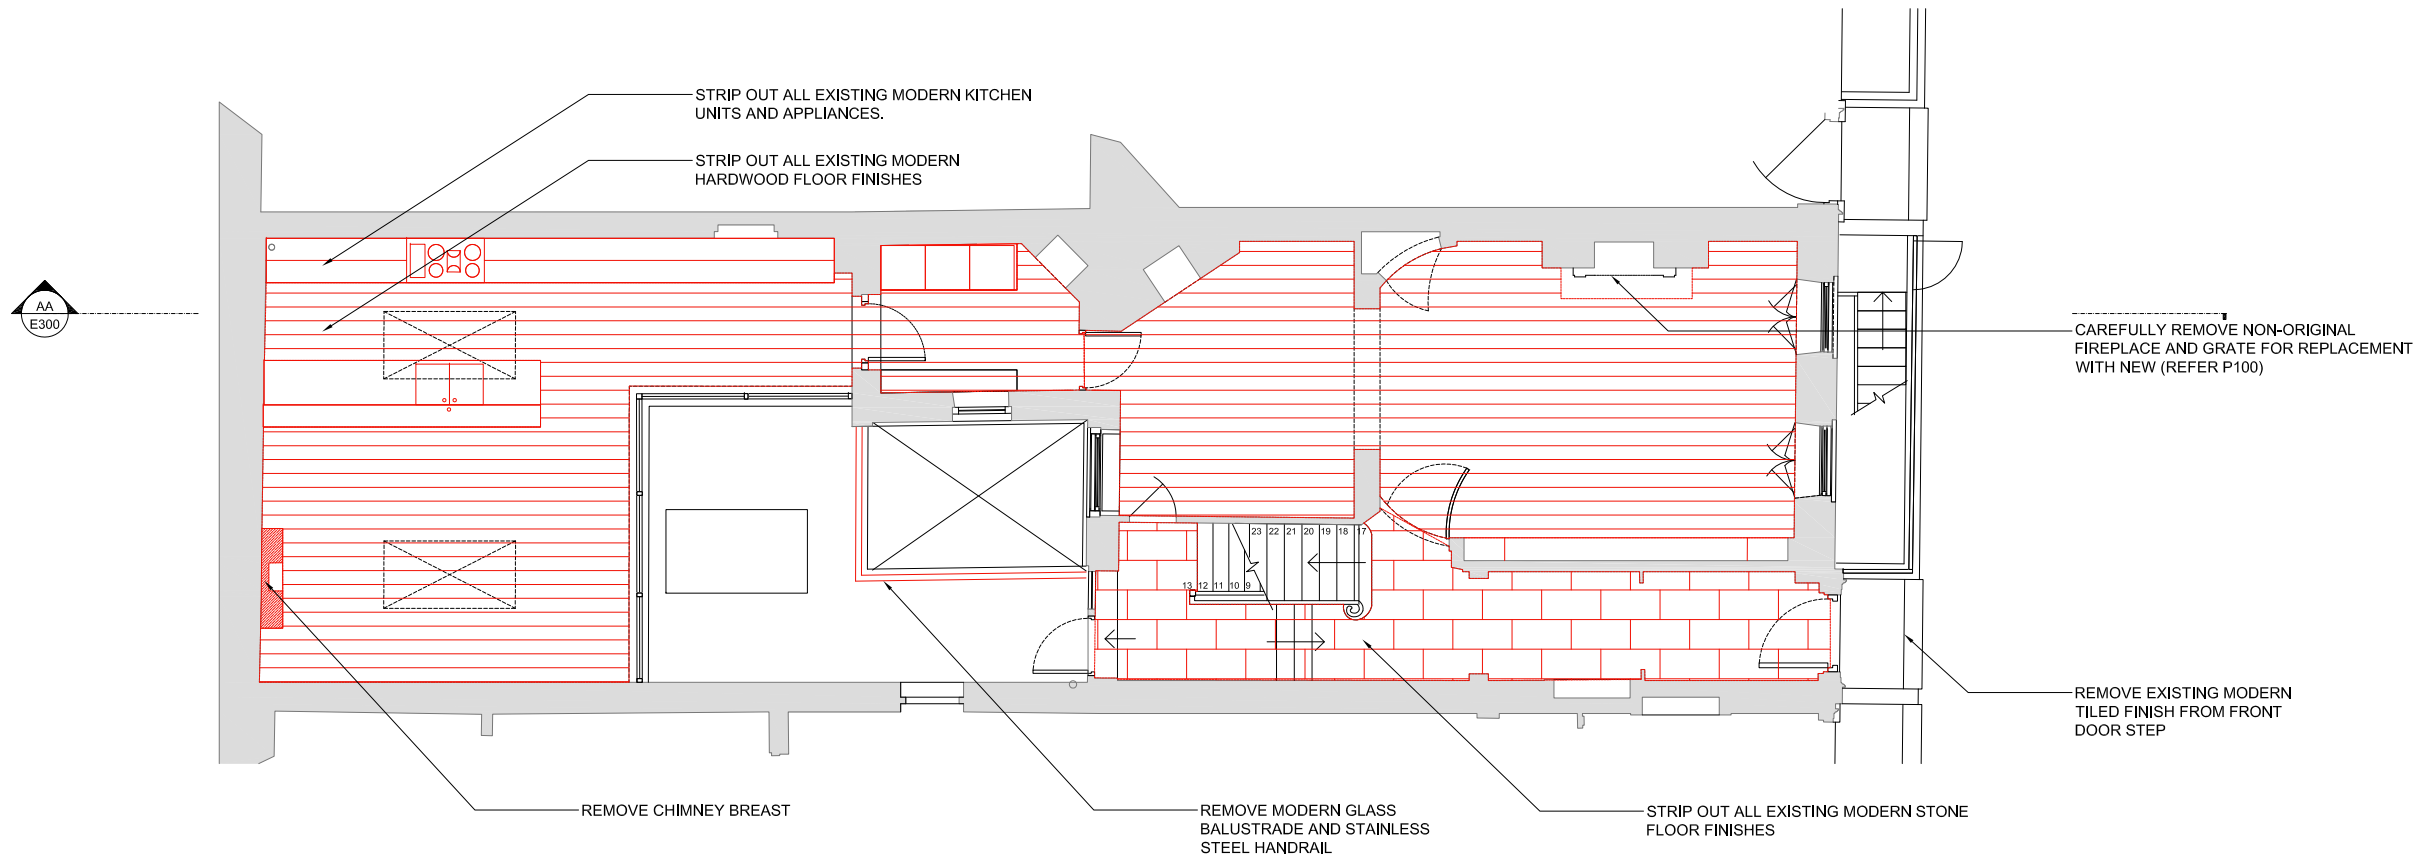

- 13.12.19 Issued for Listed Building Consent

NO. DATE ISSUE/REVISION

30 GREAT JAMES
STREET
LONDON WC1N 3EY

GLSTUDIO
Architecture Design Landscape
www.glstudio.london

DRAWING TITLE

EXISTING GROUND FLOOR


DRAWN	GL	SCALE	1:-- @ A1
CHECKED	—	DATE	11.11.19
PROJECT NO.	0020	DRAWING NO.	E100

© 2017 GLSTUDIO LTD.

LISTED BUILDING CONSENT

DRAWINGS INDICATE DESIGN INTENT ONLY.
ALL DIMENSIONS IN MILLIMETERS UNLESS NOTED OTHERWISE.
THE CONTRACTOR IS RESPONSIBLE FOR TAKING AND CHECKING ALL DIMENSIONS.
DO NOT SCALE FROM THE DRAWING.
REPORT ALL CONFLICTS OF INFORMATION TO GLSTUDIO AND SEEK ADVICE BEFORE PROCEEDING.
THIS DRAWING IS THE COPYRIGHT OF GLSTUDIO LTD.

KEY PLAN

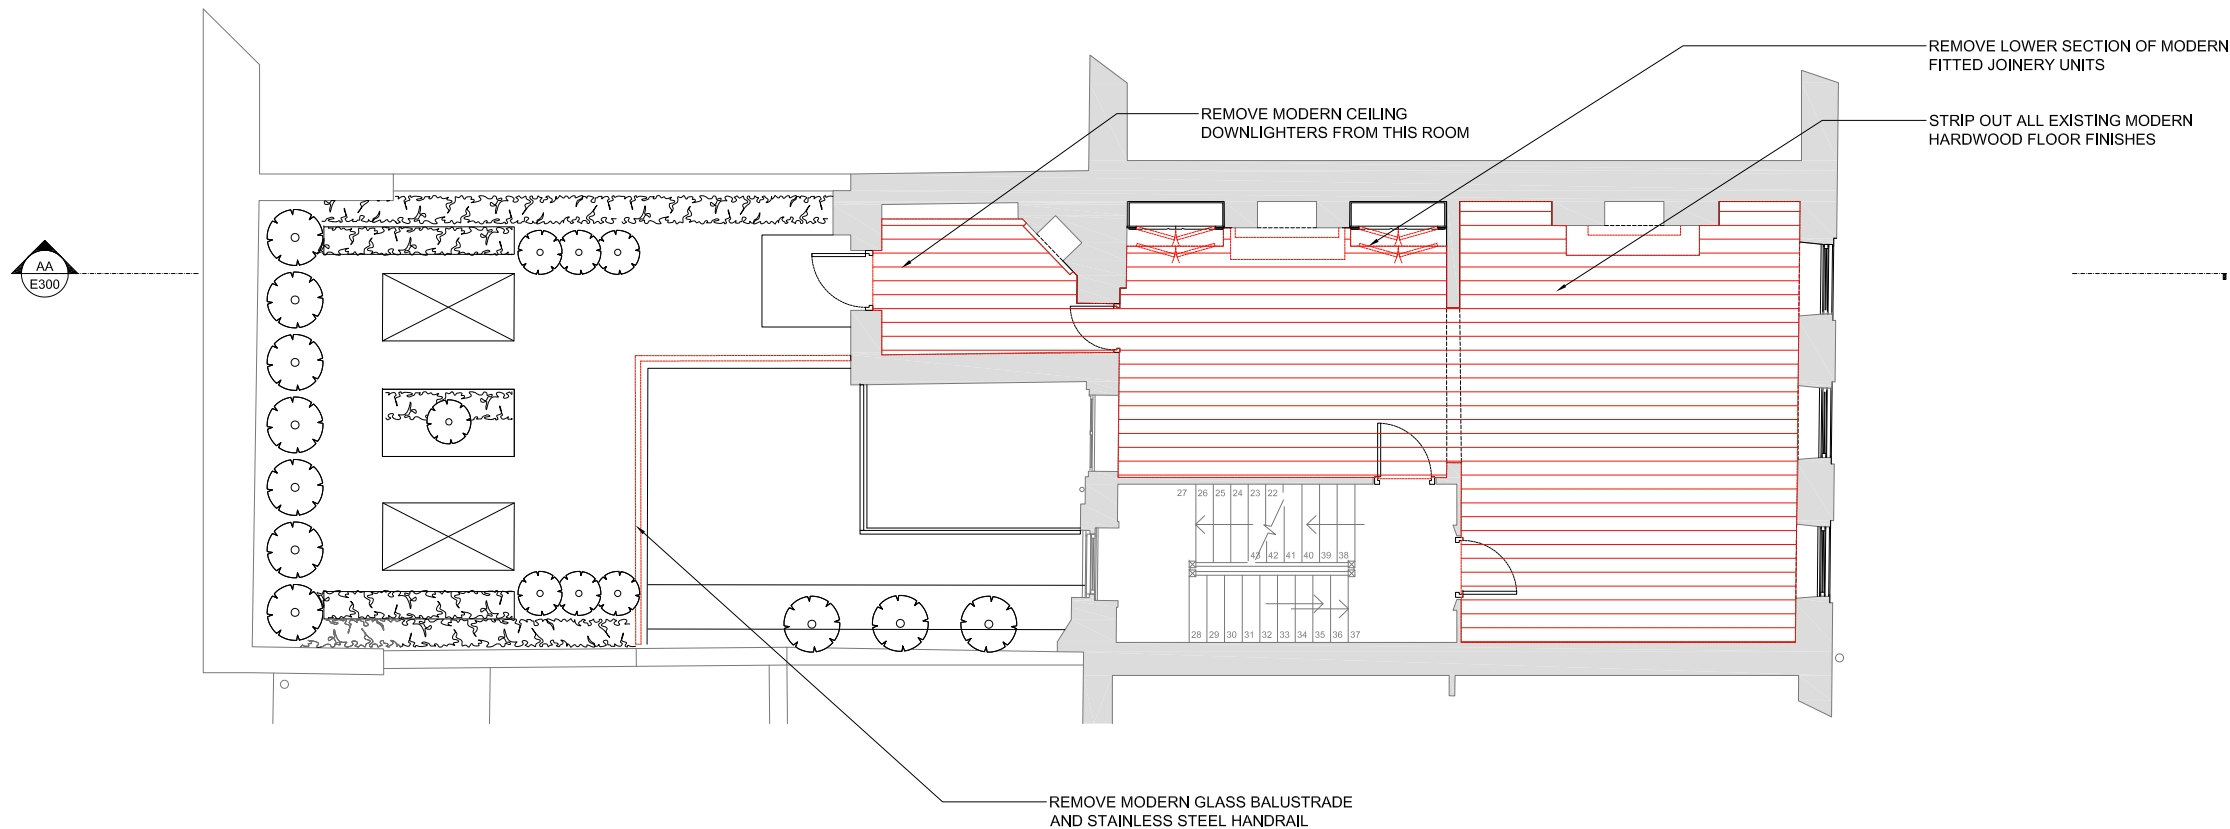

- 13.12.19 Issued for Listed Building Consent

NO. DATE ISSUE/REVISION

30 GREAT JAMES
STREET
LONDON WC1N 3EY

GLSTUDIO
Architecture Design Landscape
www.glstudio.london

DRAWING TITLE

EXISTING FIRST FLOOR


DRAWN	GL	SCALE	1:-- @ A1
CHECKED	—	DATE	11.11.19
PROJECT NO.	0020	DRAWING NO.	E101

© 2017 GLSTUDIO LTD.

LISTED BUILDING CONSENT

DRAWINGS INDICATE DESIGN INTENT ONLY.
ALL DIMENSIONS IN MILLIMETERS UNLESS NOTED OTHERWISE.
THE CONTRACTOR IS RESPONSIBLE FOR TAKING AND CHECKING ALL DIMENSIONS.
DO NOT SCALE FROM THE DRAWING.
REPORT ALL CONFLICTS OF INFORMATION TO GLSTUDIO AND SEEK ADVICE BEFORE PROCEEDING.
THIS DRAWING IS THE COPYRIGHT OF GLSTUDIO LTD.

KEY PLAN

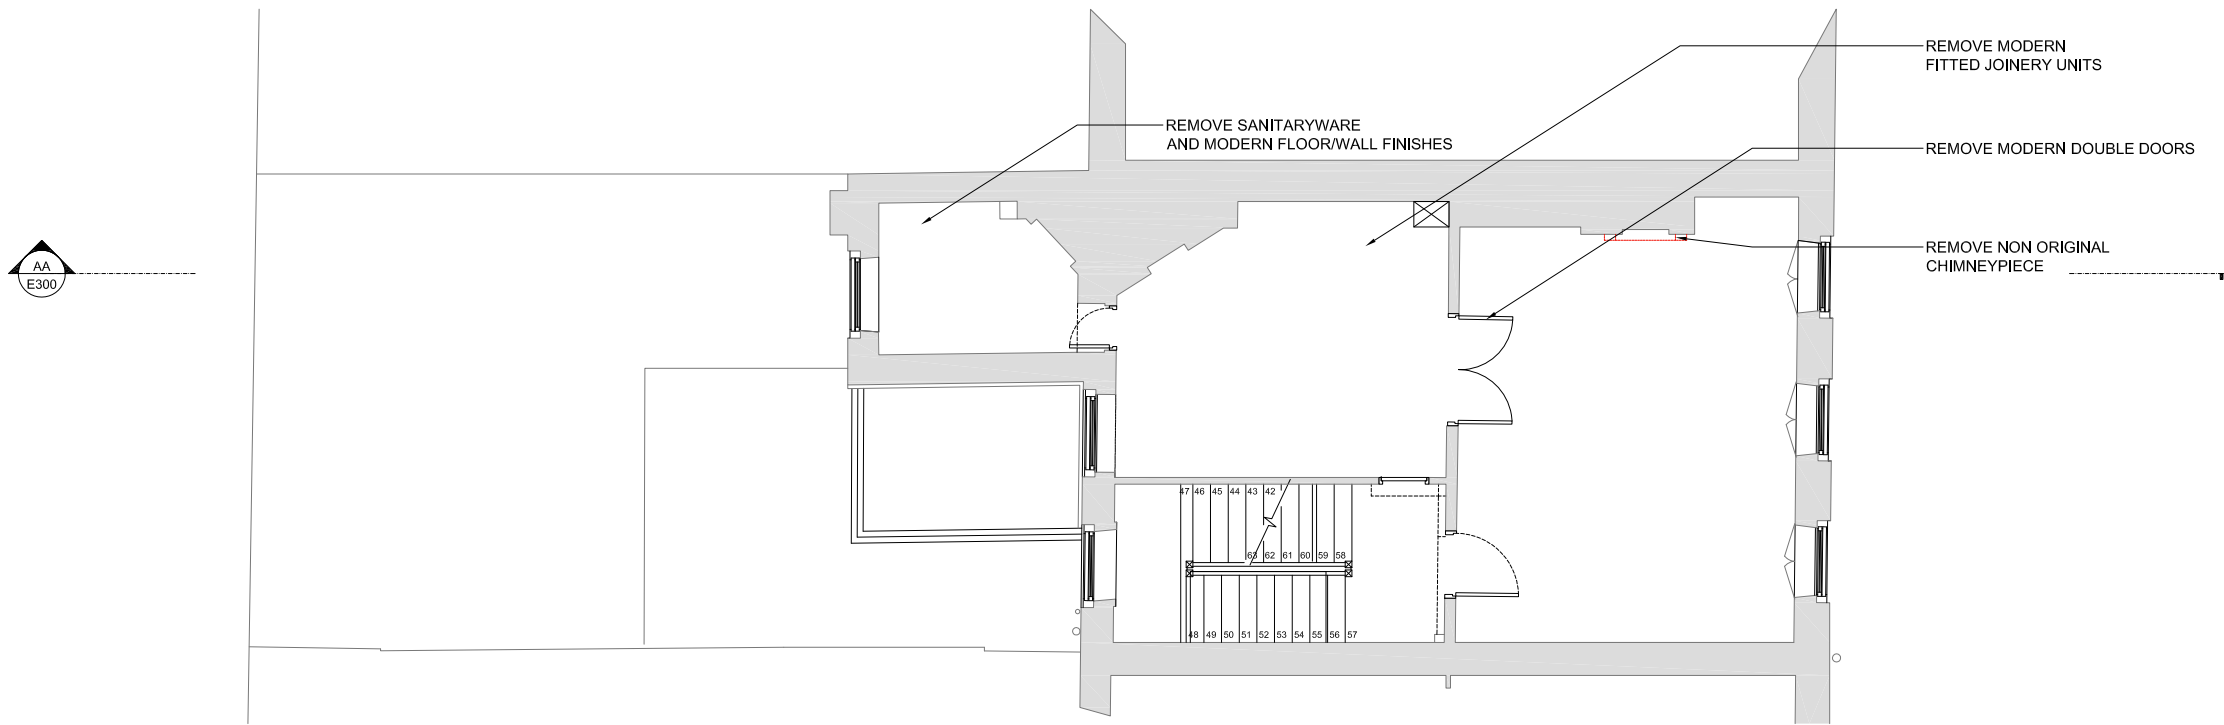

- 13.12.19 Issued for Listed Building Consent

NO. DATE ISSUE/REVISION

30 GREAT JAMES
STREET
LONDON WC1N 3EY

GLSTUDIO
Architecture Design Landscape
www.glstudio.london

DRAWING TITLE
EXISTING SECOND FLOOR


DRAWN GL SCALE 1:-- @ A1
CHECKED -- DATE 11.11.19
PROJECT NO. 0020 DRAWING NO. E102

LISTED BUILDING CONSENT

DRAWINGS INDICATE DESIGN INTENT ONLY.
ALL DIMENSIONS IN MILLIMETERS UNLESS NOTED OTHERWISE.
THE CONTRACTOR IS RESPONSIBLE FOR TAKING AND CHECKING ALL DIMENSIONS.
DO NOT SCALE FROM THE DRAWING.
REPORT ALL CONFLICTS OF INFORMATION TO GLSTUDIO AND SEEK ADVICE BEFORE PROCEEDING.

THIS DRAWING IS THE COPYRIGHT OF GLSTUDIO LTD.

KEY PLAN

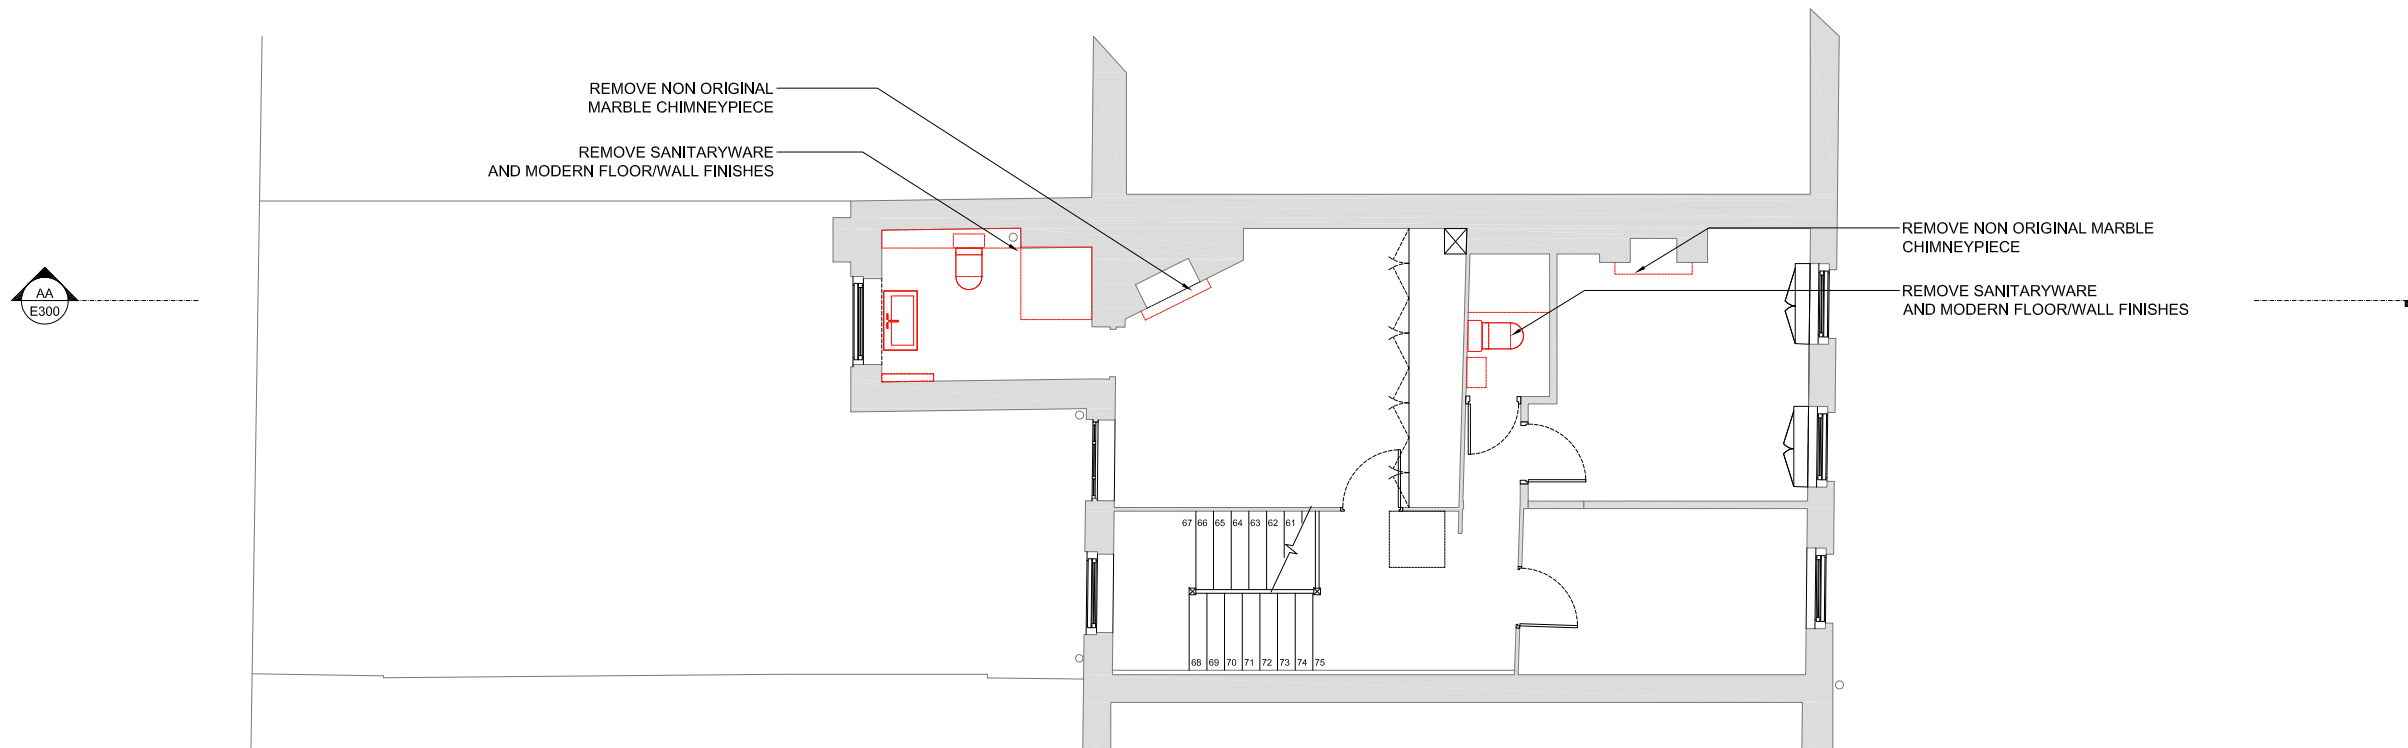

- 13.12.19 Issued for Listed Building Consent

NO. DATE ISSUE/REVISION

30 GREAT JAMES
STREET
LONDON WC1N 3EY

GLSTUDIO
Architecture Design Landscape
www.glstudio.london

DRAWING TITLE

EXISTING THIRD FLOOR

DRAWN	GL	SCALE	1:50 @ A1
CHECKED	—	DATE	11.11.19
PROJECT NO.	0020	DRAWING NO.	E103


© 2017 GLSTUDIO LTD.

LISTED BUILDING CONSENT

DRAWINGS INDICATE DESIGN INTENT ONLY.
ALL DIMENSIONS IN MILLIMETERS UNLESS NOTED OTHERWISE.
THE CONTRACTOR IS RESPONSIBLE FOR TAKING AND CHECKING ALL DIMENSIONS.
DO NOT SCALE FROM THE DRAWING.
REPORT ALL CONFLICTS OF INFORMATION TO GLSTUDIO AND SEEK ADVICE BEFORE PROCEEDING.

THIS DRAWING IS THE COPYRIGHT OF GLSTUDIO LTD.

KEY PLAN

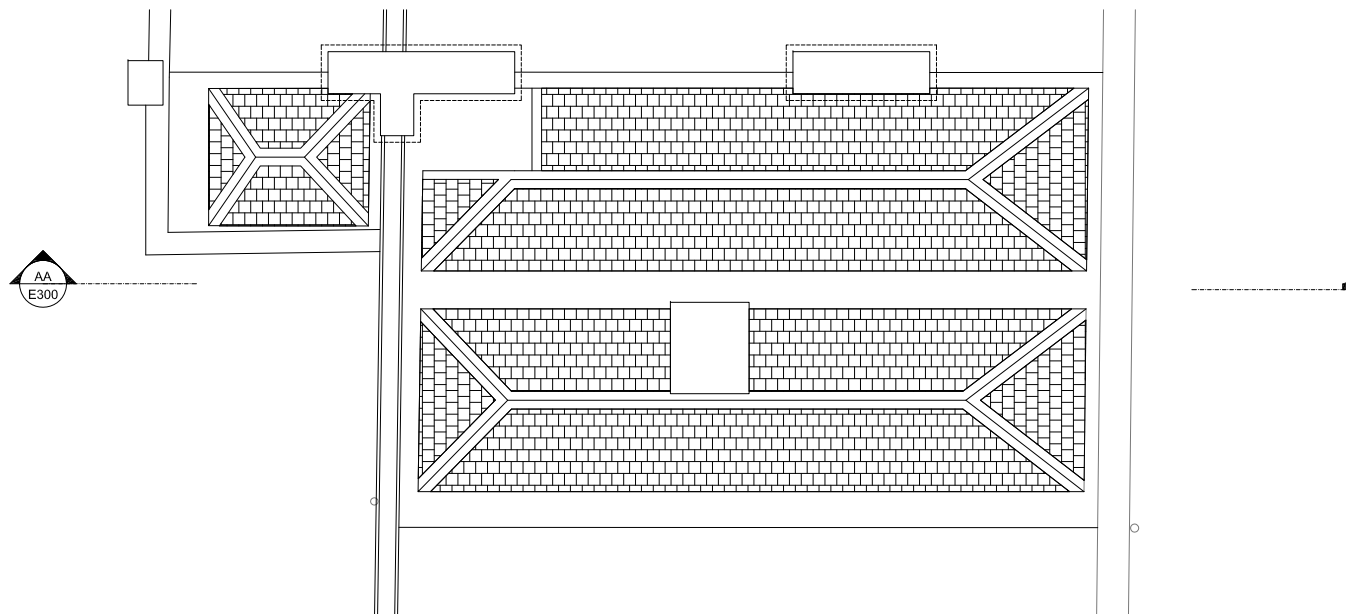

- 13.12.19 Issued for Listed Building Consent

NO. DATE ISSUE/REVISION

30 GREAT JAMES
STREET
LONDON WC1N 3EY

GLSTUDIO
Architecture Design Landscape
www.glstudio.london


DRAWING TITLE

EXISTING ROOF PLAN

DRAWN GL SCALE 1:50 @ A1
CHECKED DATE 23.11.19

PROJECT NO. 0020 DRAWING NO. E104

© 2017 GLSTUDIO LTD.

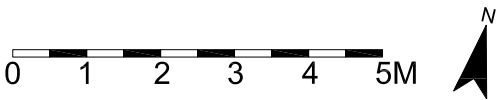

LISTED BUILDING CONSENT

DRAWINGS INDICATE DESIGN INTENT ONLY.
ALL DIMENSIONS IN MILLIMETERS UNLESS NOTED OTHERWISE.
THE CONTRACTOR IS RESPONSIBLE FOR TAKING AND CHECKING ALL DIMENSIONS.
DO NOT SCALE FROM THE DRAWING.
REPORT ALL CONFLICTS OF INFORMATION TO GLSTUDIO AND SEEK ADVICE BEFORE PROCEEDING.
THIS DRAWING IS THE COPYRIGHT OF GLSTUDIO LTD.

KEY PLAN



01 EXISTING FRONT
Scale: 1:50 ELEVATION

REMOVE MODERN TILED FINISH
FROM FRONT DOOR STEP



02 EXISTING REAR
Scale: 1:50 ELEVATION

REMOVE MODERN GLASS
AND STAINLESS STEEL
BALUSTRADE

13.12.19 Issued for Listed Building Consent

NO. DATE ISSUE/REVISION

30 GREAT JAMES
STREET
LONDON WC1N 3EY

GLSTUDIO
Architecture Design Landscape
www.glstudio.london

DRAWING TITLE

EXISTING FRONT AND
REAR ELEVATIONS

DRAWN GL SCALE 1:50 @ A1
CHECKED DATE 23.11.19

PROJECT NO. 0020 DRAWING NO. E200

© 2017 GLSTUDIO LTD.

0 1 2 3 4 5M

LISTED BUILDING CONSENT

DRAWINGS INDICATE DESIGN INTENT ONLY.
ALL DIMENSIONS IN MILLIMETERS UNLESS NOTED OTHERWISE.
THE CONTRACTOR IS RESPONSIBLE FOR TAKING AND CHECKING ALL DIMENSIONS.
DO NOT SCALE FROM THE DRAWING.
REPORT ALL CONFLICTS OF INFORMATION TO GLSTUDIO AND SEEK ADVICE BEFORE PROCEEDING.
THIS DRAWING IS THE COPYRIGHT OF GLSTUDIO LTD.

KEY PLAN



- 13.12.19 Issued for Listed Building Consent

NO. DATE ISSUE/REVISION

30 GREAT JAMES
STREET
LONDON WC1N 3EY

GLSTUDIO
Architecture Design Landscape
www.glstudio.london

DRAWING TITLE

EXISTING SECTION AA

DRAWN

GL

CHECKED

—

SCALE

1:50 @ A1

DATE

23.11.19



PROJECT NO.

0020



DRAWING NO.

E300

© 2017 GLSTUDIO LTD.

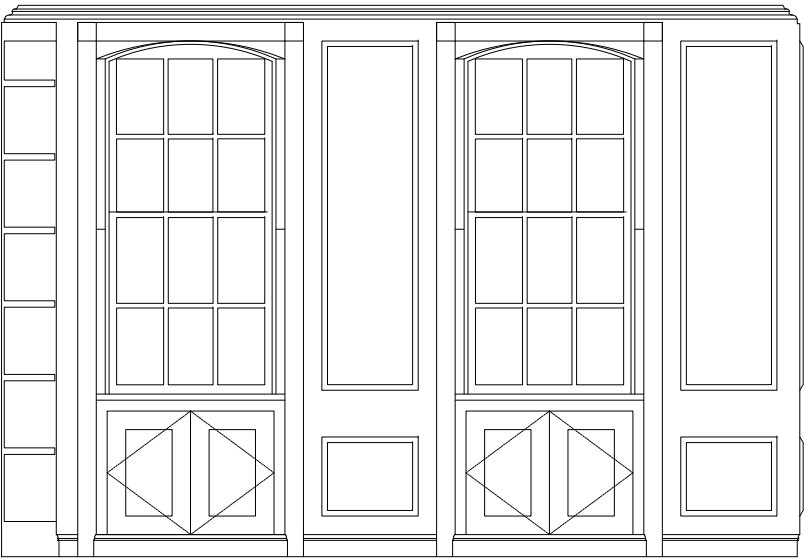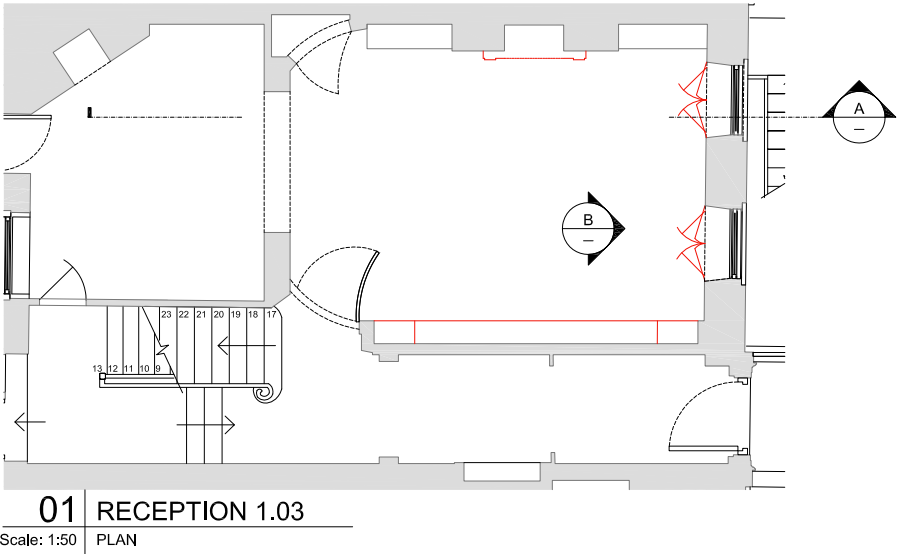

A GROUND FLOOR RECEPTION
Scale: 1:50 ELEVATION

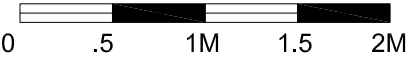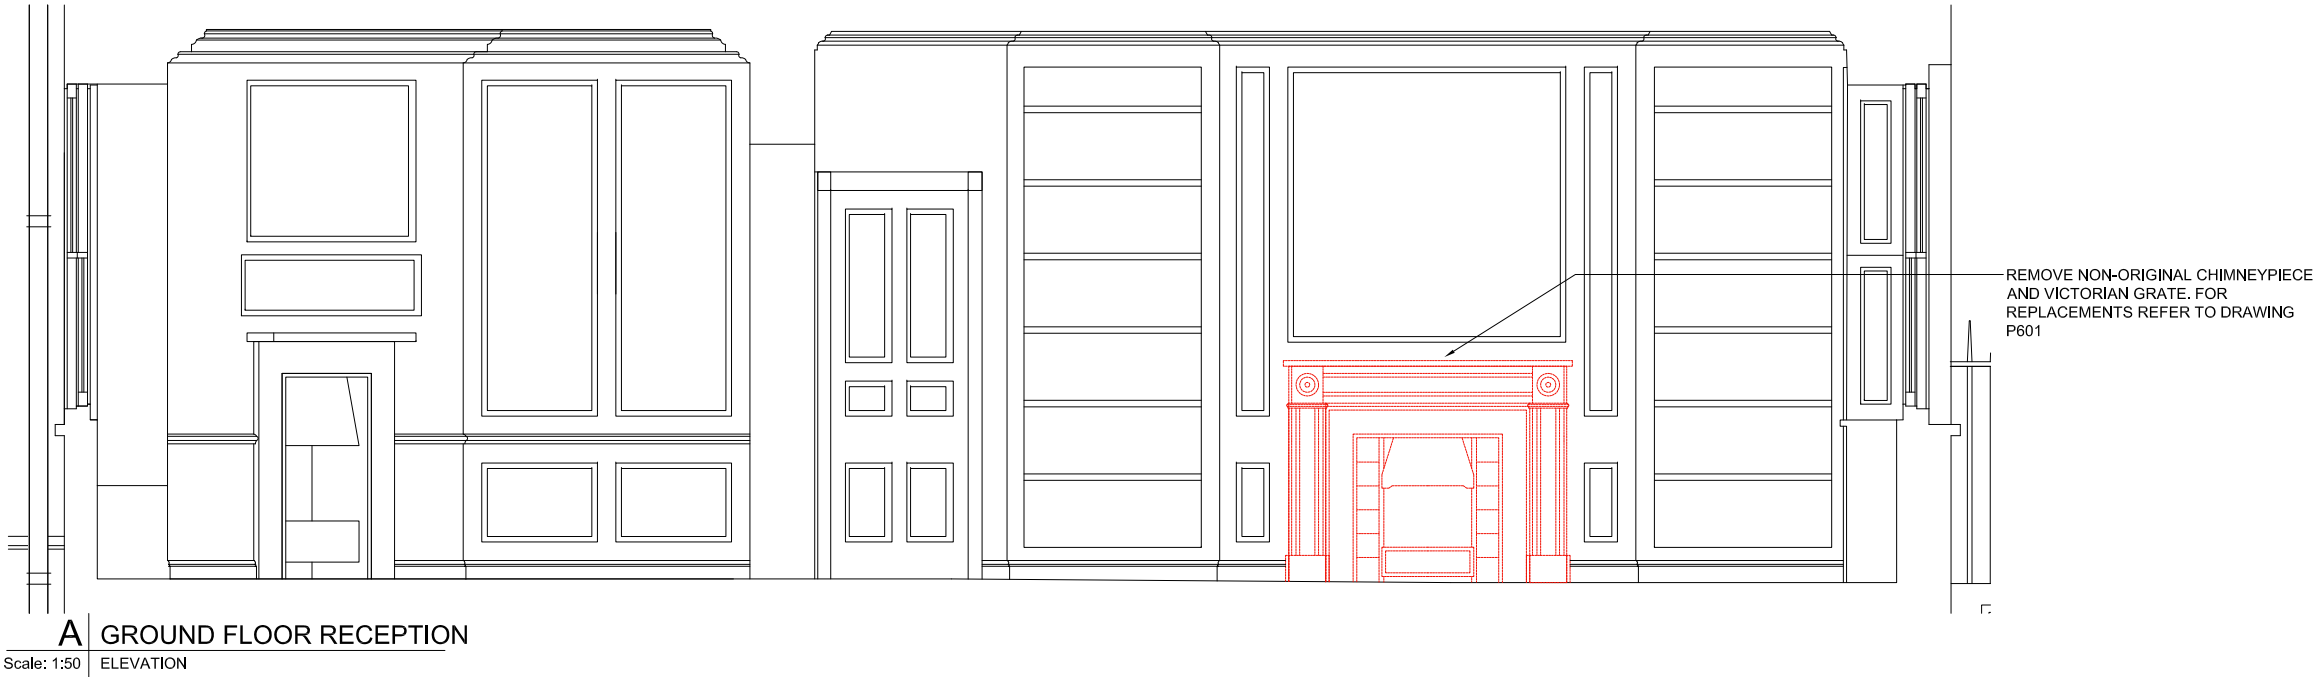

LISTED BUILDING CONSENT

DRAWINGS INDICATE DESIGN INTENT ONLY.
ALL DIMENSIONS IN MILLIMETERS UNLESS NOTED OTHERWISE.
THE CONTRACTOR IS RESPONSIBLE FOR TAKING AND CHECKING ALL DIMENSIONS.
DO NOT SCALE FROM THE DRAWING.
REPORT ALL CONFLICTS OF INFORMATION TO GLSTUDIO AND SEEK ADVICE BEFORE PROCEEDING.
THIS DRAWING IS THE COPYRIGHT OF GLSTUDIO LTD.

KEY PLAN

- 13.12.19 Issued for Listed Building Consent

NO.	DATE	ISSUE/REVISION
-----	------	----------------

30 GREAT JAMES STREET
LONDON WC1N 3EY


GLSTUDIO
Architecture Design Landscape
www.glstudio.london

DRAWING TITLE


EXISTING GROUND FLOOR RECEPTION

DRAWN	GL	SCALE	1:50 @ A1
CHECKED	—	DATE	05.12.19


PROJECT NO.	DRAWING NO.
0020	E601

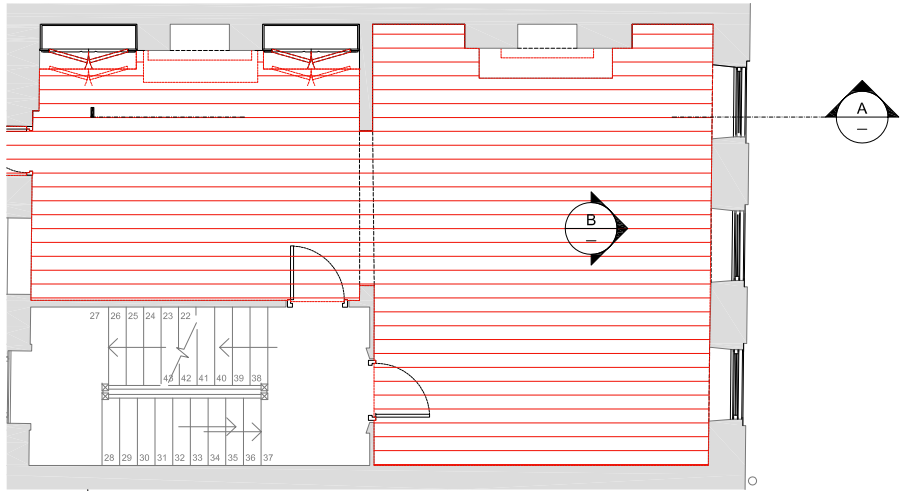


01 RECEPTION 1.03
Scale: 1:50 PLAN

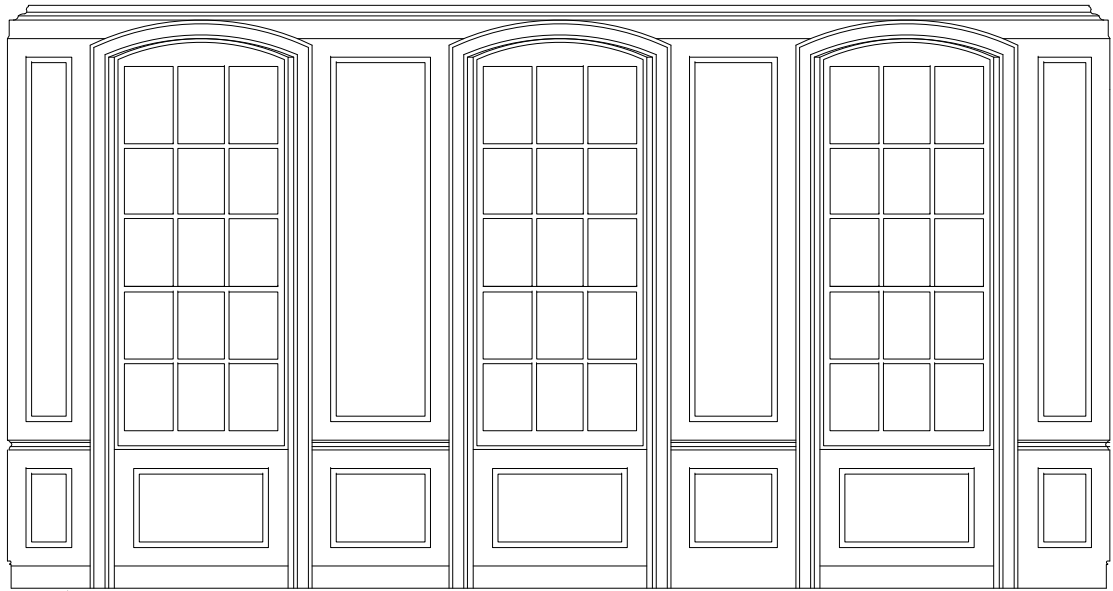

B FIRST FLOOR RECEPTION
Scale: 1:50 ELEVATION

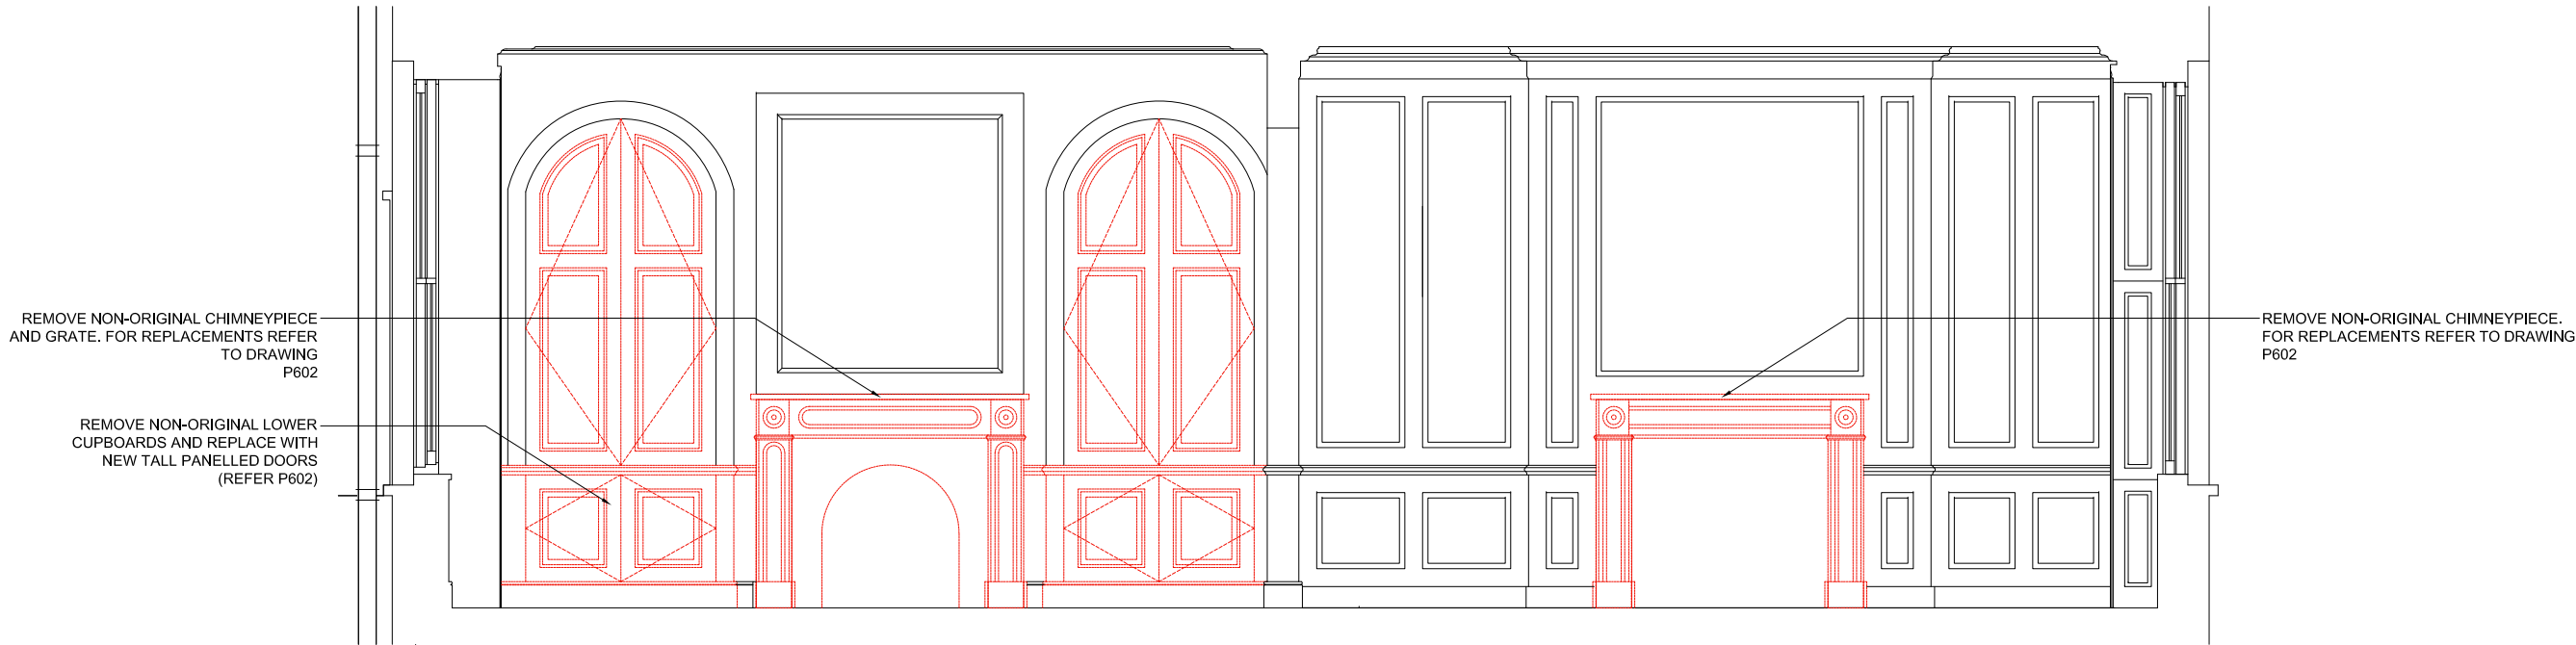

A FIRST FLOOR RECEPTION
Scale: 1:50 ELEVATION

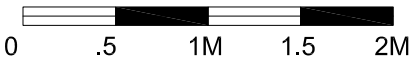

LISTED BUILDING CONSENT

DRAWINGS INDICATE DESIGN INTENT ONLY.
ALL DIMENSIONS IN MILLIMETERS UNLESS NOTED OTHERWISE.
THE CONTRACTOR IS RESPONSIBLE FOR TAKING AND CHECKING ALL DIMENSIONS.
DO NOT SCALE FROM THE DRAWING.
REPORT ALL CONFLICTS OF INFORMATION TO GLSTUDIO AND SEEK ADVICE BEFORE PROCEEDING.
THIS DRAWING IS THE COPYRIGHT OF GLSTUDIO LTD.
KEY PLAN


- 13.12.19 Issued for Listed Building Consent
NO. DATE ISSUE/REVISION

30 GREAT JAMES STREET
LONDON WC1N 3EY


GLSTUDIO
Architecture Design Landscape
www.glstudio.london

DRAWING TITLE
EXISTING RECEPTION 1.03


DRAWN GL SCALE 1:50 @ A1
CHECKED DATE 05.12.19
PROJECT NO. 0020 DRAWING NO. E602

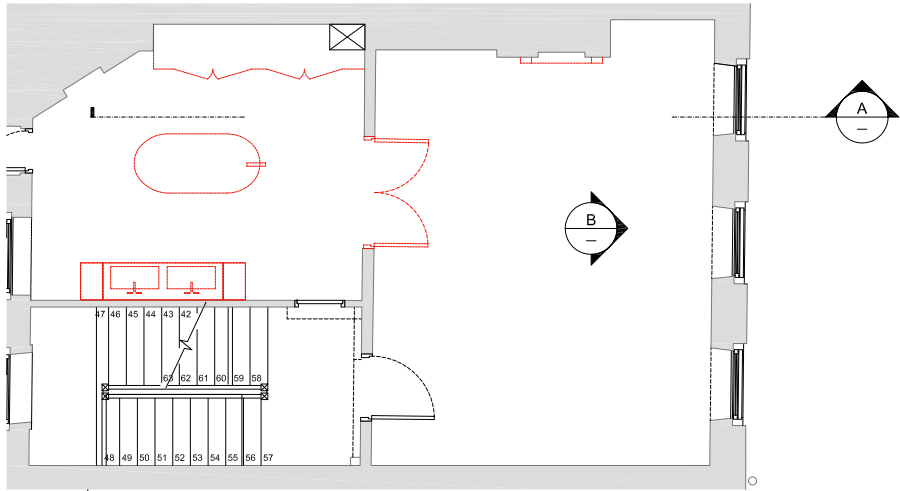

01 RECEPTION 1.03
Scale: 1:50 PLAN

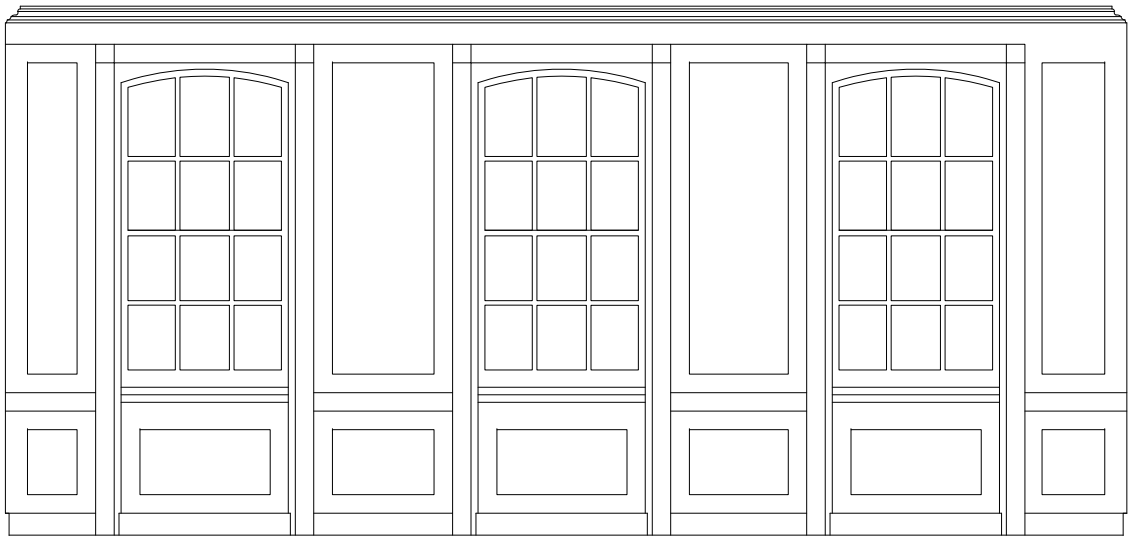


B SECOND FLOOR
Scale: 1:50 ELEVATION

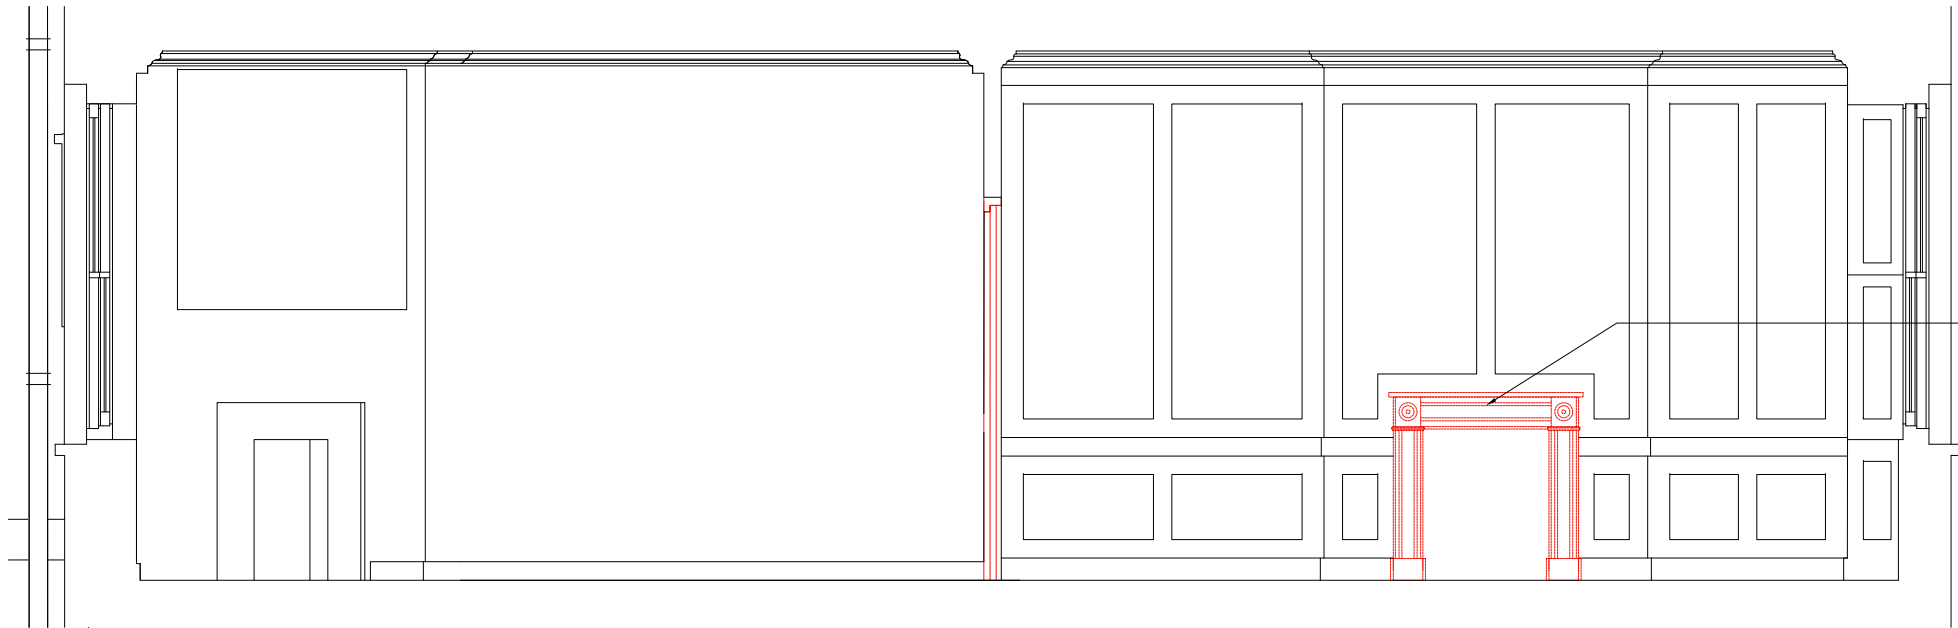

A SECOND FLOOR
Scale: 1:50 ELEVATION

REMOVE NON-ORIGINAL CHIMNEYPIECE.
FOR REPLACEMENT REFER TO DRAWING
P603

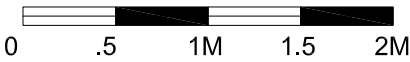

LISTED BUILDING CONSENT

DRAWINGS INDICATE DESIGN INTENT ONLY.
ALL DIMENSIONS IN MILLIMETERS UNLESS NOTED OTHERWISE.
THE CONTRACTOR IS RESPONSIBLE FOR TAKING AND CHECKING ALL DIMENSIONS.
DO NOT SCALE FROM THE DRAWING.
REPORT ALL CONFLICTS OF INFORMATION TO GLSTUDIO AND SEEK ADVICE BEFORE PROCEEDING.
THIS DRAWING IS THE COPYRIGHT OF GLSTUDIO LTD.
KEY PLAN

- 13.12.19 Issued for Listed Building Consent
NO. DATE ISSUE/REVISION

30 GREAT JAMES STREET
LONDON WC1N 3EY

GLSTUDIO
Architecture Design Landscape
www.glstudio.london

DRAWING TITLE
EXISTING SECOND FLOOR

DRAWN GL SCALE 1:50 @ A1
CHECKED DATE 05.12.19
PROJECT NO. 0020 DRAWING NO. E603