


LISTED BUILDING CONSENT

DRAWINGS INDICATE DESIGN INTENT ONLY.  
ALL DIMENSIONS IN MILLIMETERS UNLESS NOTED OTHERWISE.  
THE CONTRACTOR IS RESPONSIBLE FOR TAKING AND CHECKING ALL DIMENSIONS.  
DO NOT SCALE FROM THE DRAWING.  
REPORT ALL CONFLICTS OF INFORMATION TO GLSTUDIO AND SEEK ADVICE BEFORE PROCEEDING.  
THIS DRAWING IS THE COPYRIGHT OF GLSTUDIO LTD.

KEY PLAN

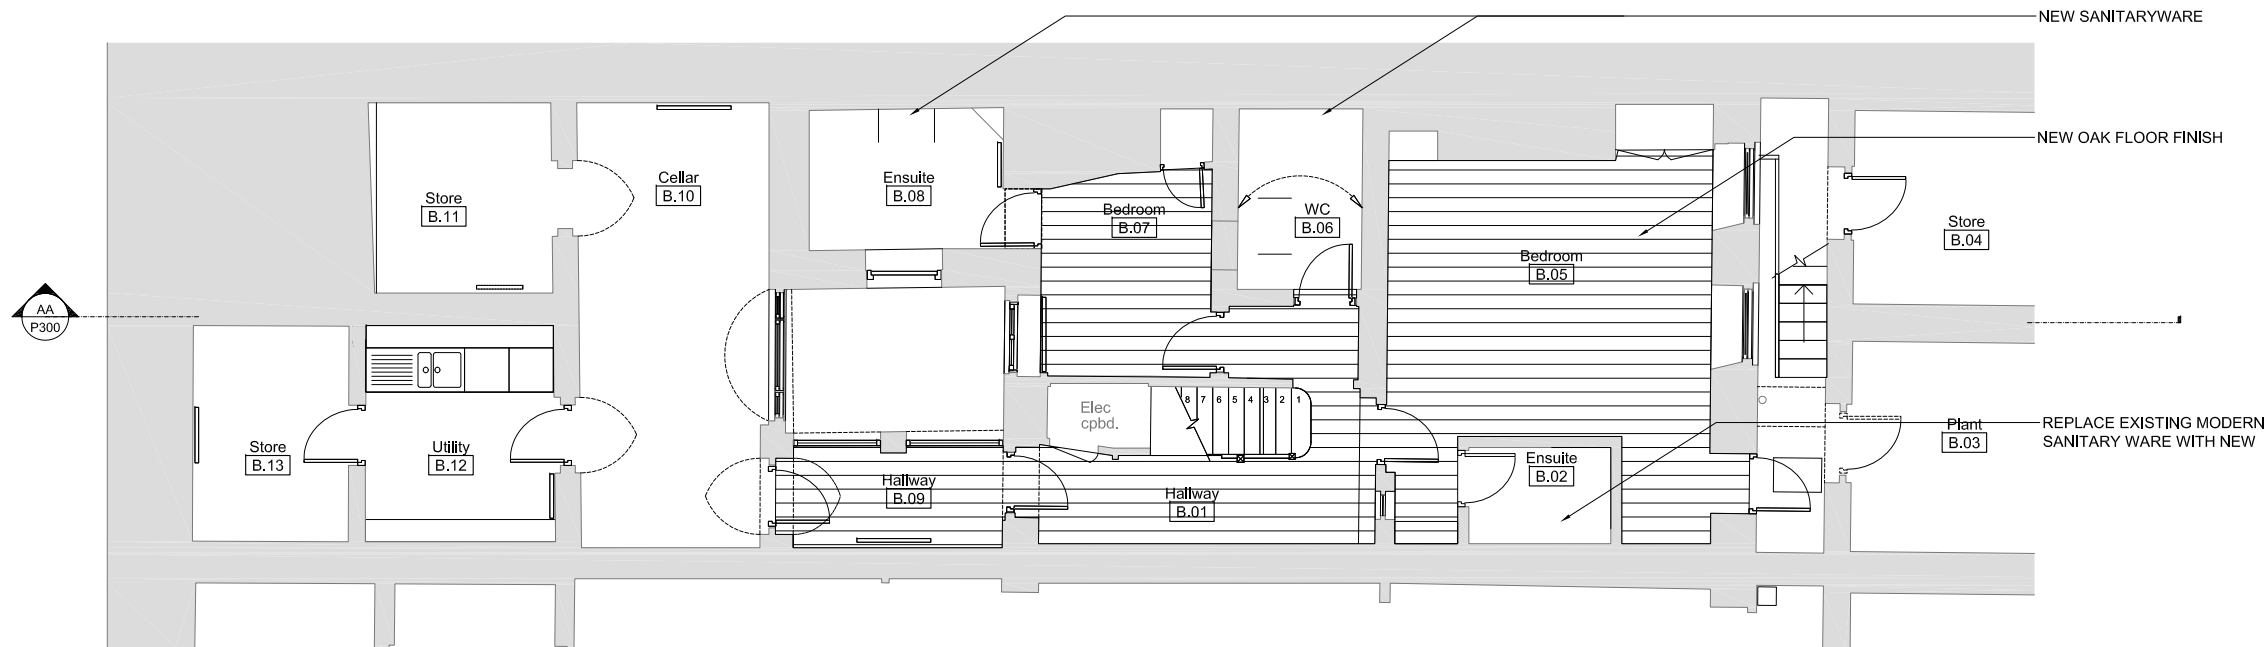

- 13.12.19 Issued for Listed Building Consent

NO. DATE ISSUE/REVISION

30 GREAT JAMES  
STREET  
LONDON WC1N 3EY

**GLSTUDIO**  
Architecture Design Landscape  
www.glstudio.london

DRAWING TITLE


PROPOSED BASEMENT  
PLAN

DRAWN GL SCALE 1:50 @ A1  
CHECKED DATE 11.11.19  
PROJECT NO. DRAWING NO.

0020

P1-0B


© 2017 GLSTUDIO LTD.

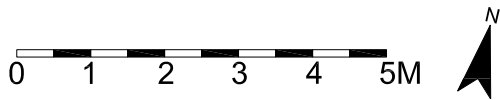

LISTED BUILDING CONSENT

DRAWINGS INDICATE DESIGN INTENT ONLY.  
ALL DIMENSIONS IN MILLIMETERS UNLESS NOTED OTHERWISE.  
THE CONTRACTOR IS RESPONSIBLE FOR TAKING AND CHECKING ALL DIMENSIONS.  
DO NOT SCALE FROM THE DRAWING.  
REPORT ALL CONFLICTS OF INFORMATION TO GLSTUDIO AND SEEK ADVICE BEFORE PROCEEDING.  
THIS DRAWING IS THE COPYRIGHT OF GLSTUDIO LTD.

KEY PLAN

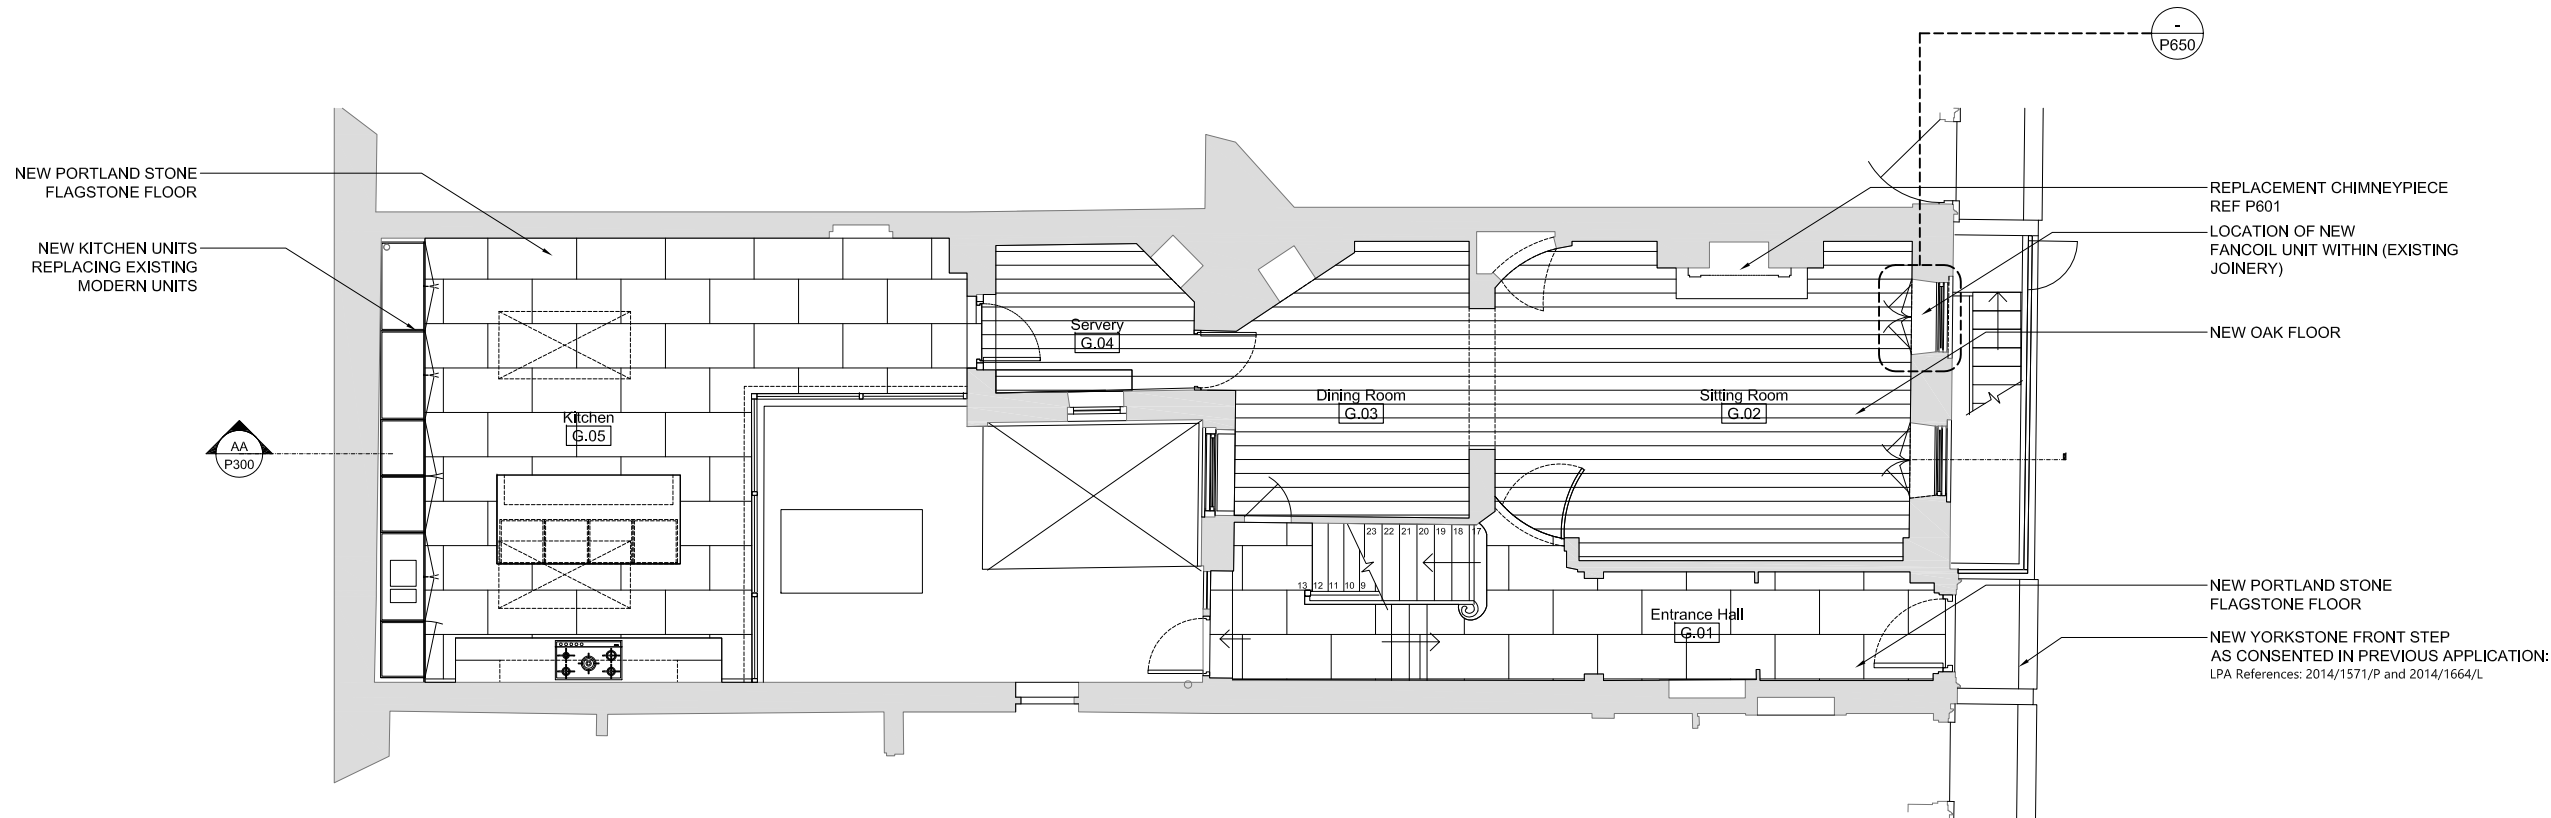

13.12.19 Issued for Listed Building Consent

NO. DATE ISSUE/REVISION

30 GREAT JAMES  
STREET  
LONDON WC1N 3EY

**GLSTUDIO**  
Architecture Design Landscape  
www.glstudio.london

DRAWING TITLE

PROPOSED GROUND  
FLOOR


DRAWN	GL	SCALE	1:50 @ A1
CHECKED	—	DATE	23.11.19
PROJECT NO.	0020	DRAWING NO.	P100

© 2017 GLSTUDIO LTD.

LISTED BUILDING CONSENT

DRAWINGS INDICATE DESIGN INTENT ONLY.  
ALL DIMENSIONS IN MILLIMETERS UNLESS NOTED OTHERWISE.  
THE CONTRACTOR IS RESPONSIBLE FOR TAKING AND CHECKING ALL DIMENSIONS.  
DO NOT SCALE FROM THE DRAWING.  
REPORT ALL CONFLICTS OF INFORMATION TO GLSTUDIO AND SEEK ADVICE BEFORE PROCEEDING.  
THIS DRAWING IS THE COPYRIGHT OF GLSTUDIO LTD.

KEY PLAN

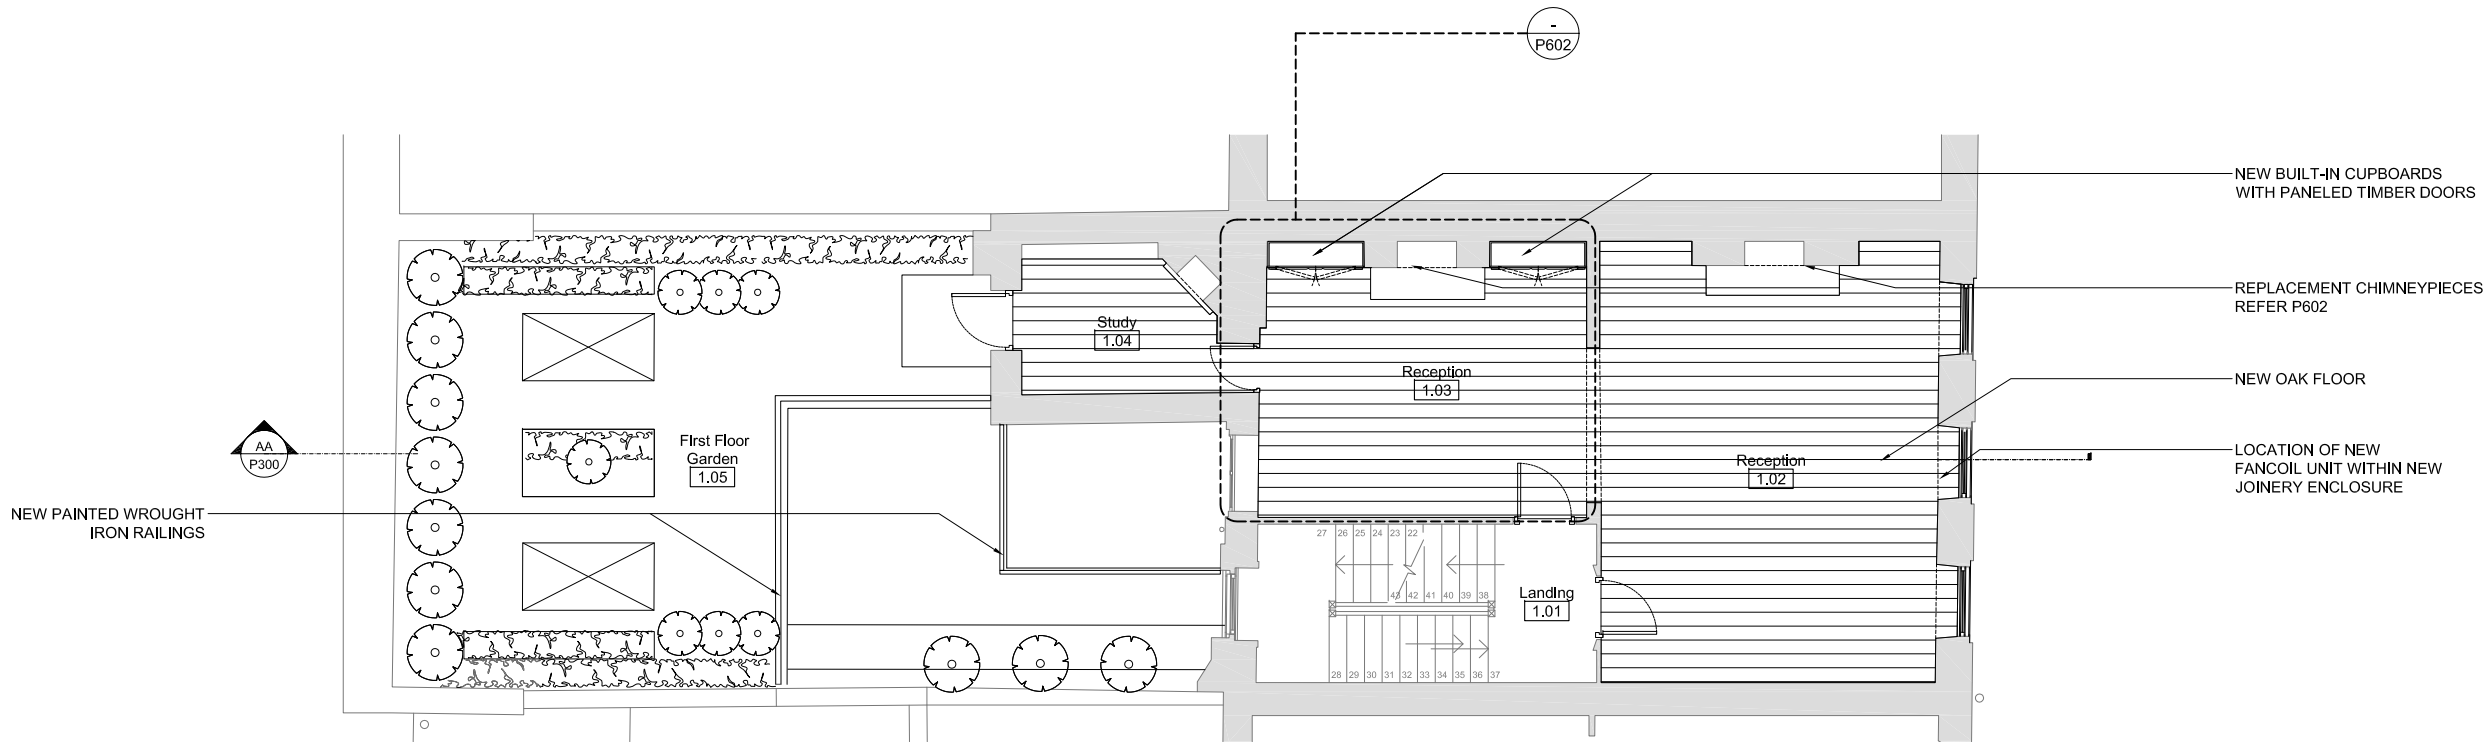

- 13.12.19 Issued for Listed Building Consent

NO. DATE ISSUE/REVISION

30 GREAT JAMES  
STREET  
LONDON WC1N 3EY

**GLSTUDIO**  
Architecture Design Landscape  
www.glstudio.london

DRAWING TITLE

PROPOSED FIRSTFLOOR

DRAWN GL SCALE 1:50 @ A1  
CHECKED DATE 23.11.19  
PROJECT NO. DRAWING NO.


0020 P101

© 2017 GLSTUDIO LTD.

LISTED BUILDING CONSENT

DRAWINGS INDICATE DESIGN INTENT ONLY.  
ALL DIMENSIONS IN MILLIMETERS UNLESS NOTED OTHERWISE.  
THE CONTRACTOR IS RESPONSIBLE FOR TAKING AND CHECKING ALL DIMENSIONS.  
DO NOT SCALE FROM THE DRAWING.  
REPORT ALL CONFLICTS OF INFORMATION TO GLSTUDIO AND SEEK ADVICE BEFORE PROCEEDING.  
THIS DRAWING IS THE COPYRIGHT OF GLSTUDIO LTD.

KEY PLAN

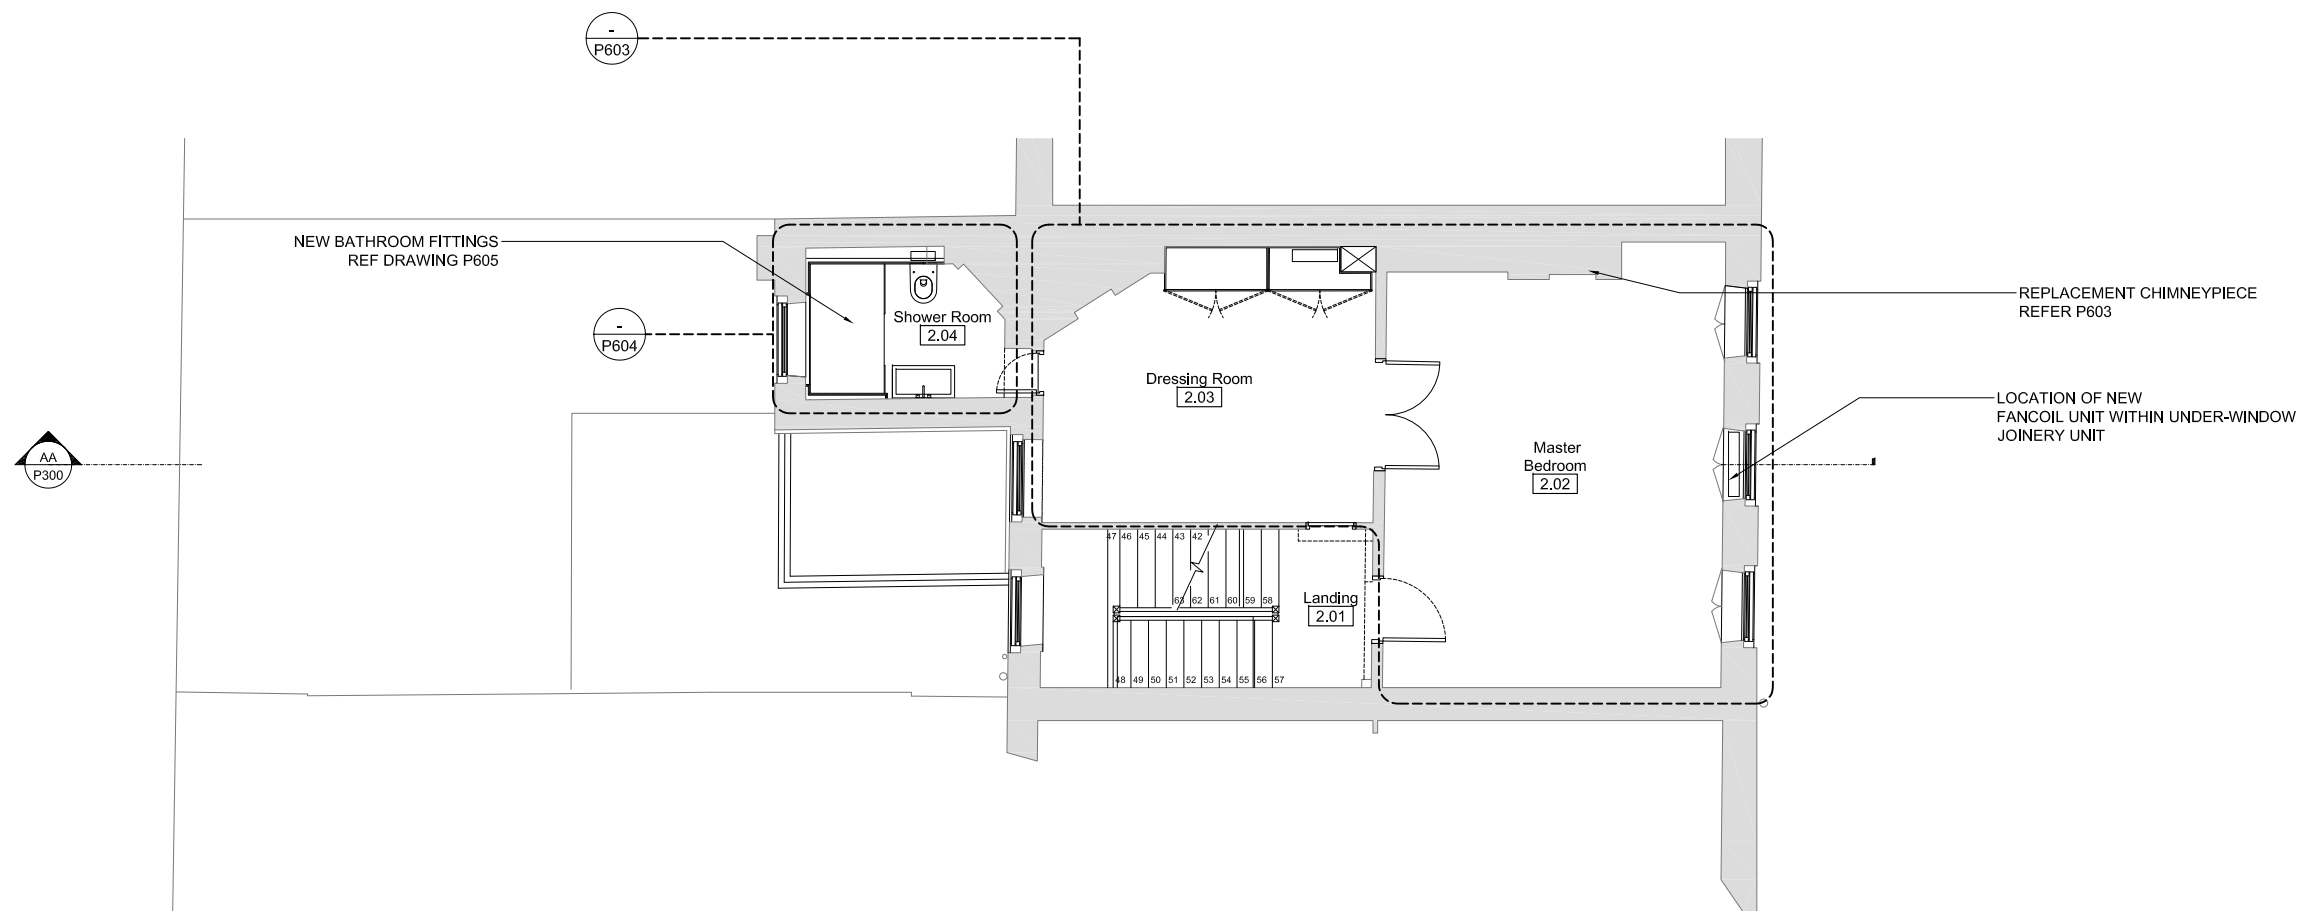

- 13.12.19 Issued for Listed Building Consent

NO. DATE ISSUE/REVISION

30 GREAT JAMES  
STREET  
LONDON WC1N 3EY


**GLSTUDIO**  
Architecture Design Landscape  
www.glstudio.london

DRAWING TITLE

PROPOSED SECOND  
FLOOR

DRAWN	GL	SCALE	1:50 @ A1
CHECKED	—	DATE	23.11.19
PROJECT NO.	0020	DRAWING NO.	P102


© 2017 GLSTUDIO LTD.

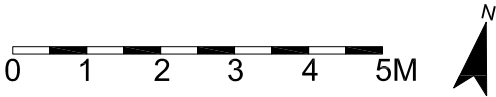

LISTED BUILDING CONSENT

DRAWINGS INDICATE DESIGN INTENT ONLY.  
ALL DIMENSIONS IN MILLIMETERS UNLESS NOTED OTHERWISE.  
THE CONTRACTOR IS RESPONSIBLE FOR TAKING AND CHECKING ALL DIMENSIONS.  
DO NOT SCALE FROM THE DRAWING.  
REPORT ALL CONFLICTS OF INFORMATION TO GLSTUDIO AND SEEK ADVICE BEFORE PROCEEDING.  
THIS DRAWING IS THE COPYRIGHT OF GLSTUDIO LTD.

KEY PLAN

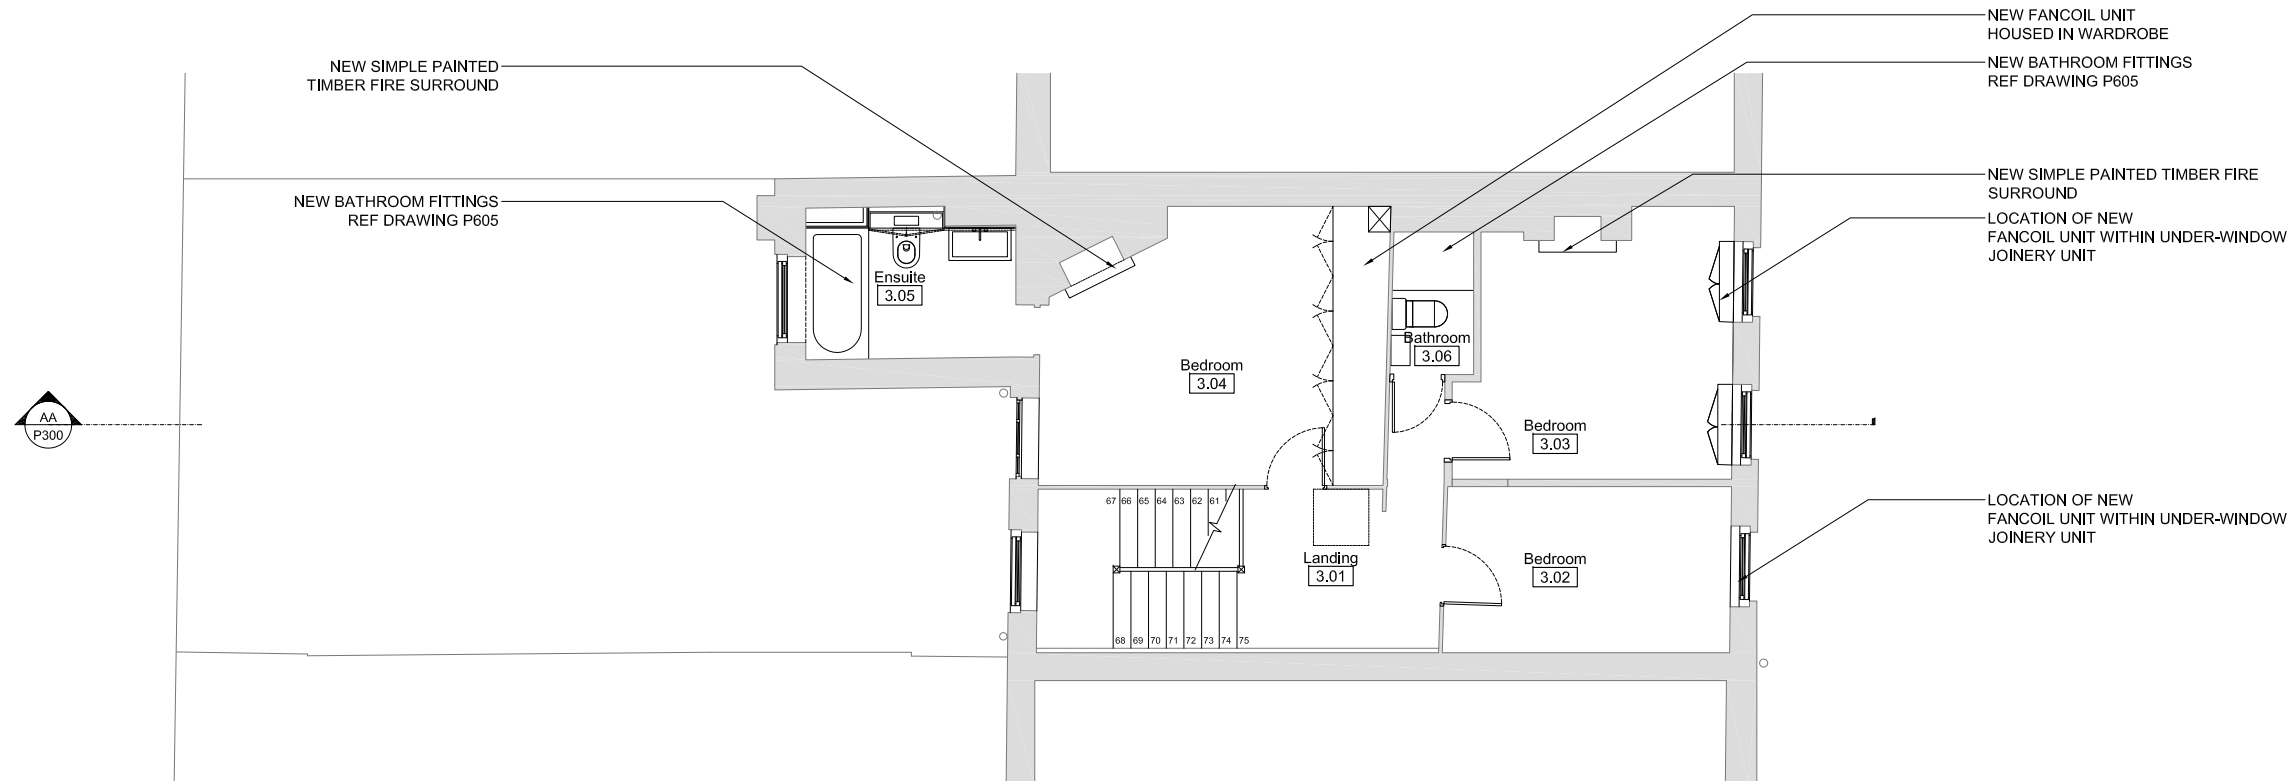

- 13.12.19 Issued for Listed Building Consent

NO. DATE ISSUE/REVISION

30 GREAT JAMES  
STREET  
LONDON WC1N 3EY

**GLSTUDIO**  
Architecture Design Landscape  
www.glstudio.london

DRAWING TITLE  
**PROPOSED THIRD FLOOR**


DRAWN	GL	SCALE	1:50 @ A1
CHECKED	—	DATE	23.11.19
PROJECT NO.	0020	DRAWING NO.	P103

© 2017 GLSTUDIO LTD.

LISTED BUILDING CONSENT

DRAWINGS INDICATE DESIGN INTENT ONLY.  
ALL DIMENSIONS IN MILLIMETERS UNLESS NOTED OTHERWISE.  
THE CONTRACTOR IS RESPONSIBLE FOR TAKING AND CHECKING ALL DIMENSIONS.  
DO NOT SCALE FROM THE DRAWING.  
REPORT ALL CONFLICTS OF INFORMATION TO GLSTUDIO AND SEEK ADVICE BEFORE PROCEEDING.  
THIS DRAWING IS THE COPYRIGHT OF GLSTUDIO LTD.

KEY PLAN

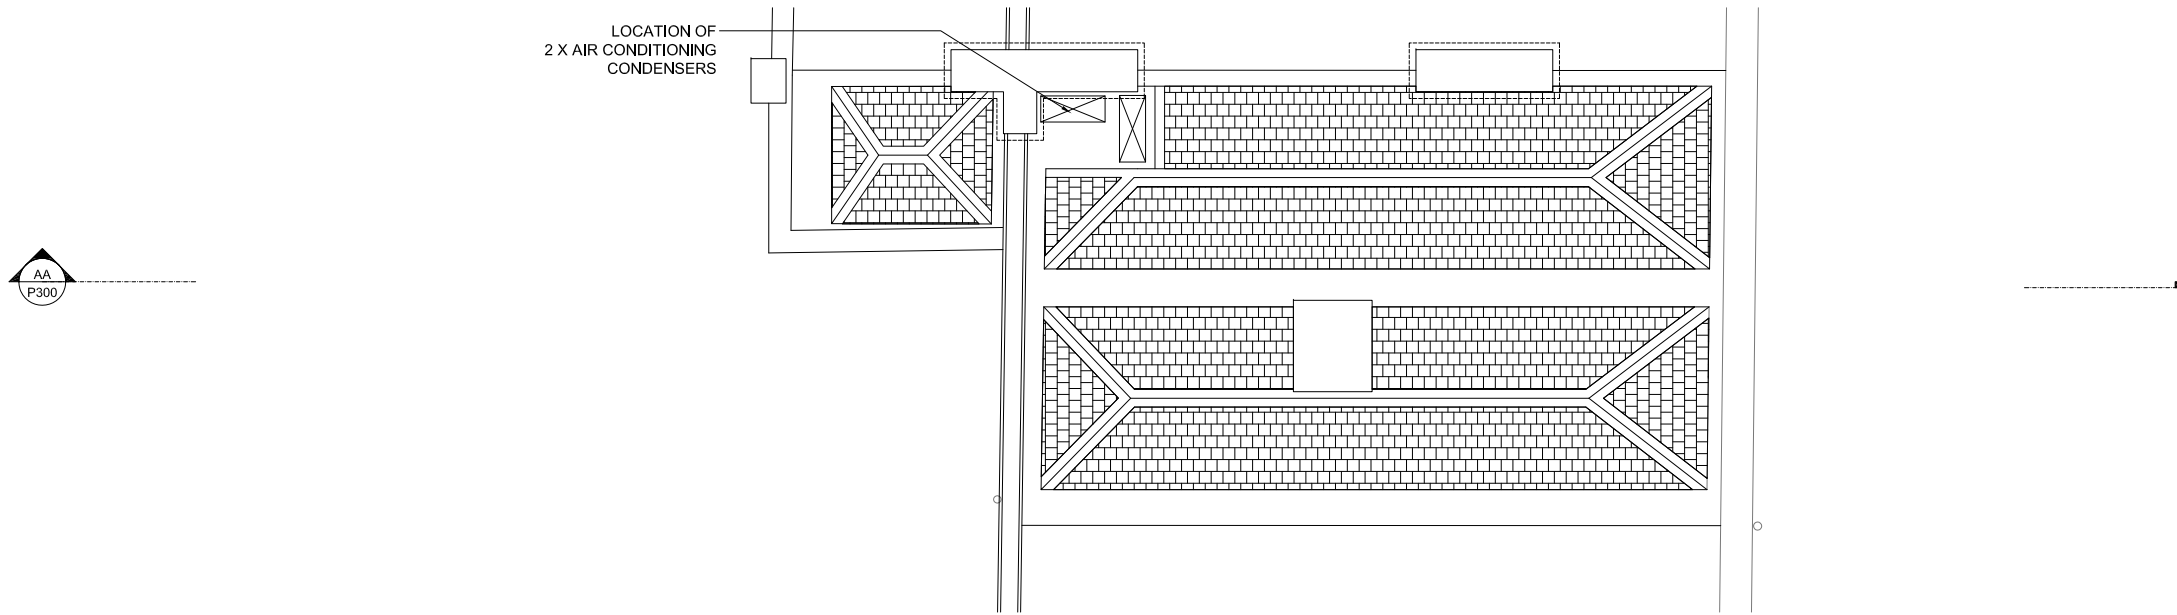

- 13.12.19 Issued for Listed Building Consent

NO. DATE ISSUE/REVISION

30 GREAT JAMES  
STREET  
LONDON WC1N 3EY

**GLSTUDIO**  
Architecture Design Landscape  
www.glstudio.london

DRAWING TITLE

PROPOSED ROOF PLAN

DRAWN GL SCALE 1:50 @ A1  
CHECKED - DATE 23.11.19

PROJECT NO.

0020

DRAWING NO.

P104

© 2017 GLSTUDIO LTD.

LISTED BUILDING CONSENT

DRAWINGS INDICATE DESIGN INTENT ONLY.  
ALL DIMENSIONS IN MILLIMETERS UNLESS NOTED OTHERWISE.  
THE CONTRACTOR IS RESPONSIBLE FOR TAKING AND CHECKING ALL DIMENSIONS.  
DO NOT SCALE FROM THE DRAWING.  
REPORT ALL CONFLICTS OF INFORMATION TO GLSTUDIO AND SEEK ADVICE BEFORE PROCEEDING.  
THIS DRAWING IS THE COPYRIGHT OF GLSTUDIO LTD.

KEY PLAN



01 EXISTING FRONT  
Scale: 1:50 ELEVATION

NEW YORKSTONE FRONT STEP  
AS CONSENTED IN PREVIOUS APPLICATION  
LPA References: 2014/1571/P and 2014/1664/L



02 EXISTING REAR  
Scale: 1:50 ELEVATION

NO. DATE ISSUE/REVISION

30 GREAT JAMES  
STREET  
LONDON WC1N 3EY

**GLSTUDIO**  
Architecture Design Landscape  
www.glstudio.london

DRAWING TITLE  
PROPOSED FRONT AND  
REAR ELEVATIONS

DRAWN GL SCALE 1:50 @ A1  
CHECKED DATE 23.11.19

PROJECT NO. 0020 DRAWING NO. P200


© 2017 GLSTUDIO LTD.

0 1 2 3 4 5M

LISTED BUILDING CONSENT

DRAWINGS INDICATE DESIGN INTENT ONLY.  
ALL DIMENSIONS IN MILLIMETERS UNLESS NOTED OTHERWISE.  
THE CONTRACTOR IS RESPONSIBLE FOR TAKING AND CHECKING ALL DIMENSIONS.  
DO NOT SCALE FROM THE DRAWING.  
REPORT ALL CONFLICTS OF INFORMATION TO GLSTUDIO AND SEEK ADVICE BEFORE PROCEEDING.  
THIS DRAWING IS THE COPYRIGHT OF GLSTUDIO LTD.

KEY PLAN

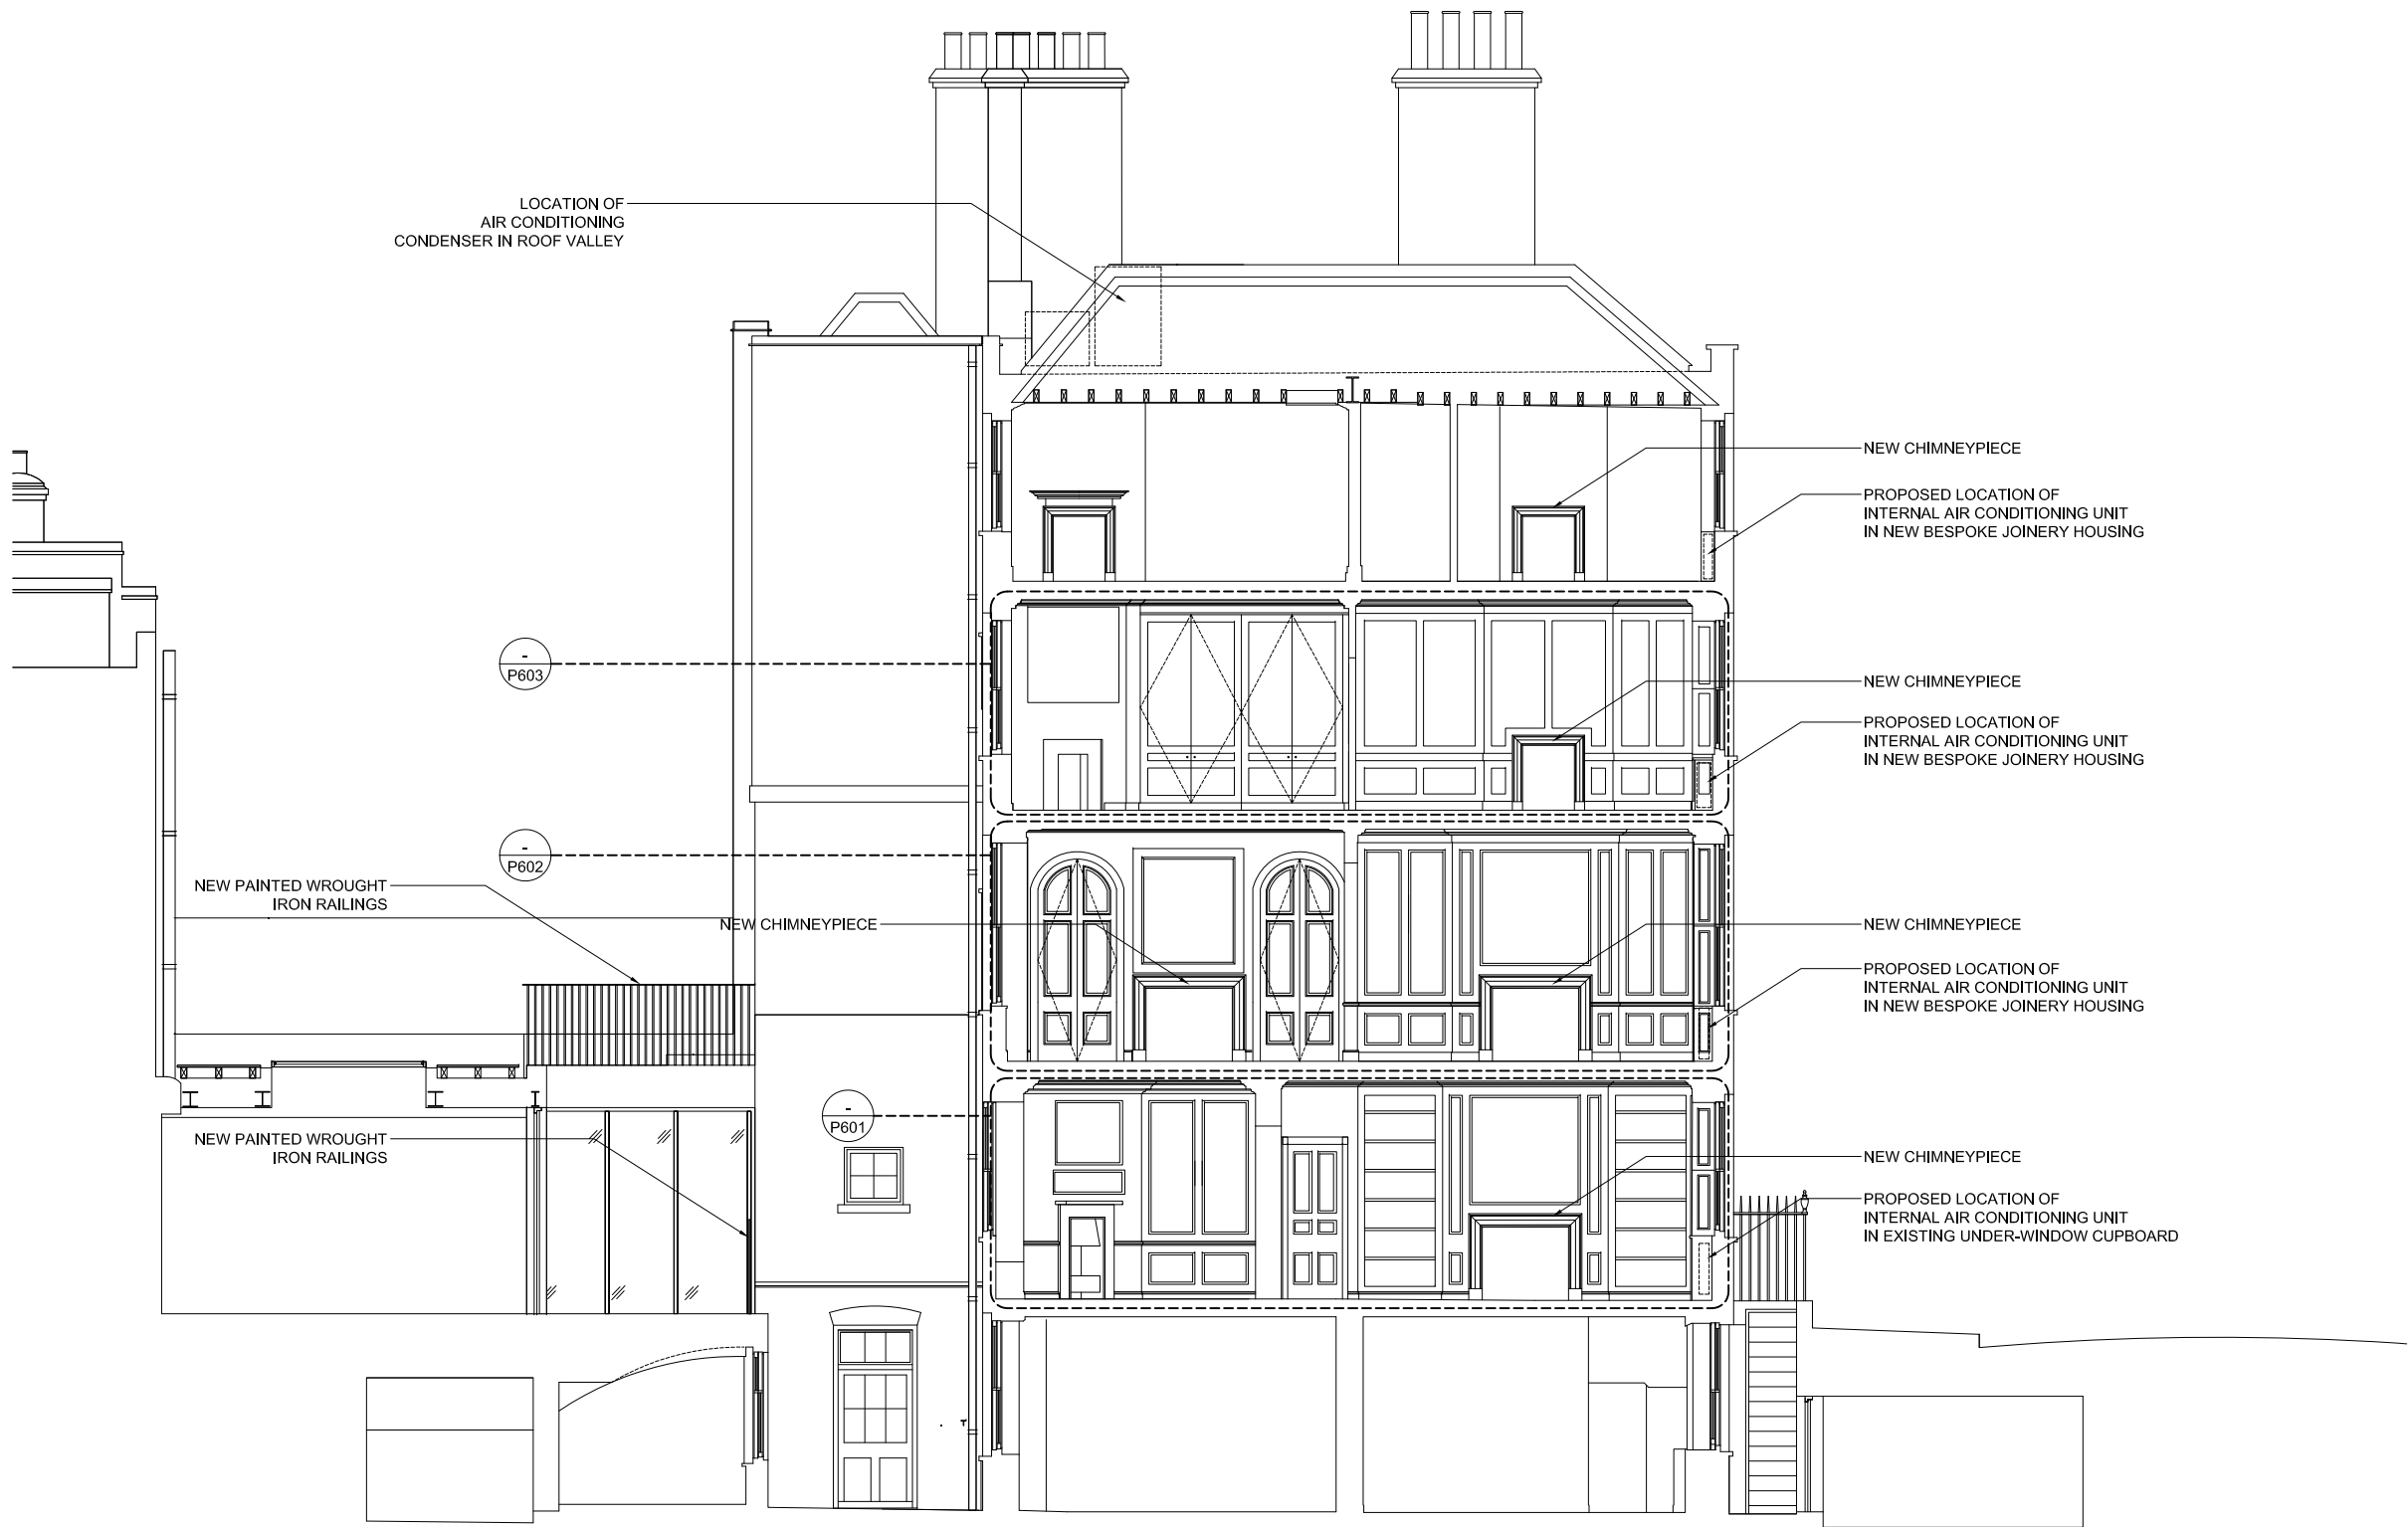

13.12.19 Issued for Listed Building Consent

NO. DATE ISSUE/REVISION

30 GREAT JAMES  
STREET  
LONDON WC1N 3EY

**GLSTUDIO**  
Architecture Design Landscape  
www.glstudio.london

DRAWING TITLE

PROPOSED SECTION AA

DRAWN

GL

CHECKED

—

SCALE

1:50 @ A1

DATE

23.11.19

PROJECT NO.


0020

DRAWING NO.

P300


© 2017 GLSTUDIO LTD.



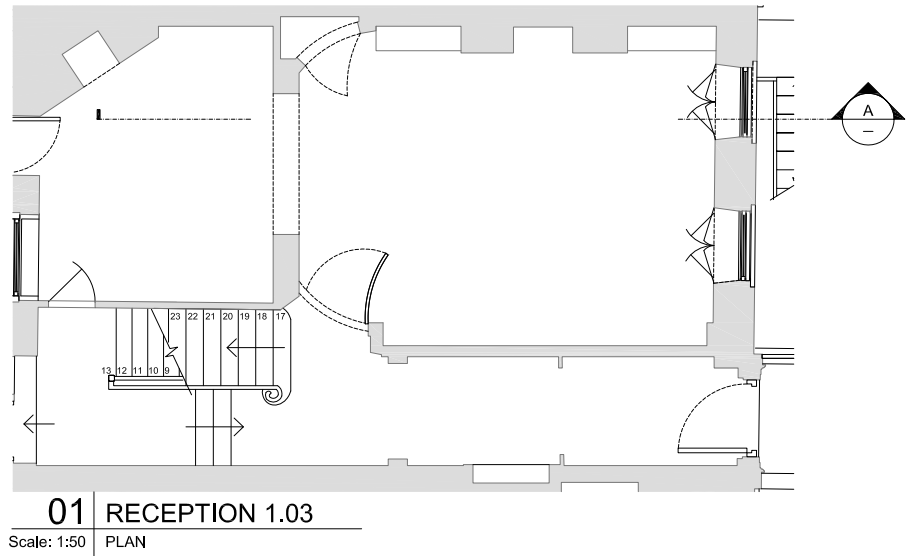


FAN-COIL UNIT HOUSED  
IN UNDER-WINDOW JOINERY UNIT

SLOT CUT IN BASE OF  
UNDER-WINDOW JOINERY UNIT  
FOR RETURN AIR PATH

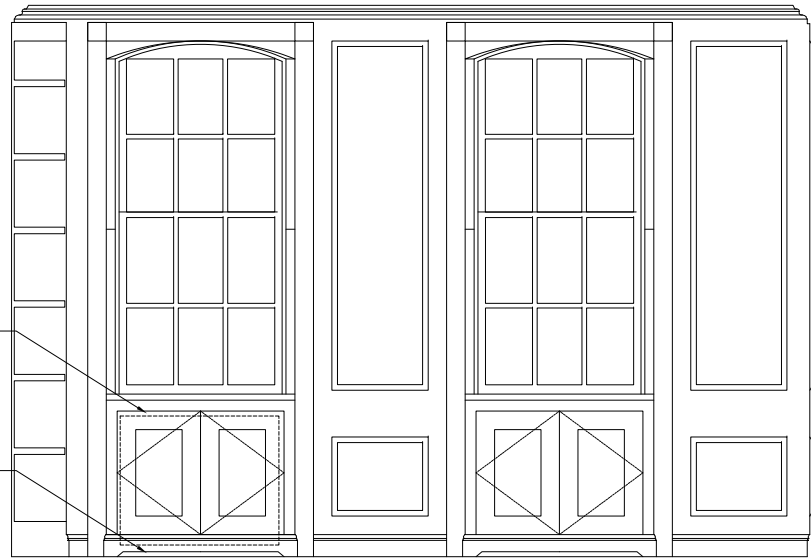

**B** | GROUND FLOOR RECEPTION  
Scale: 1:50 | ELEVATION

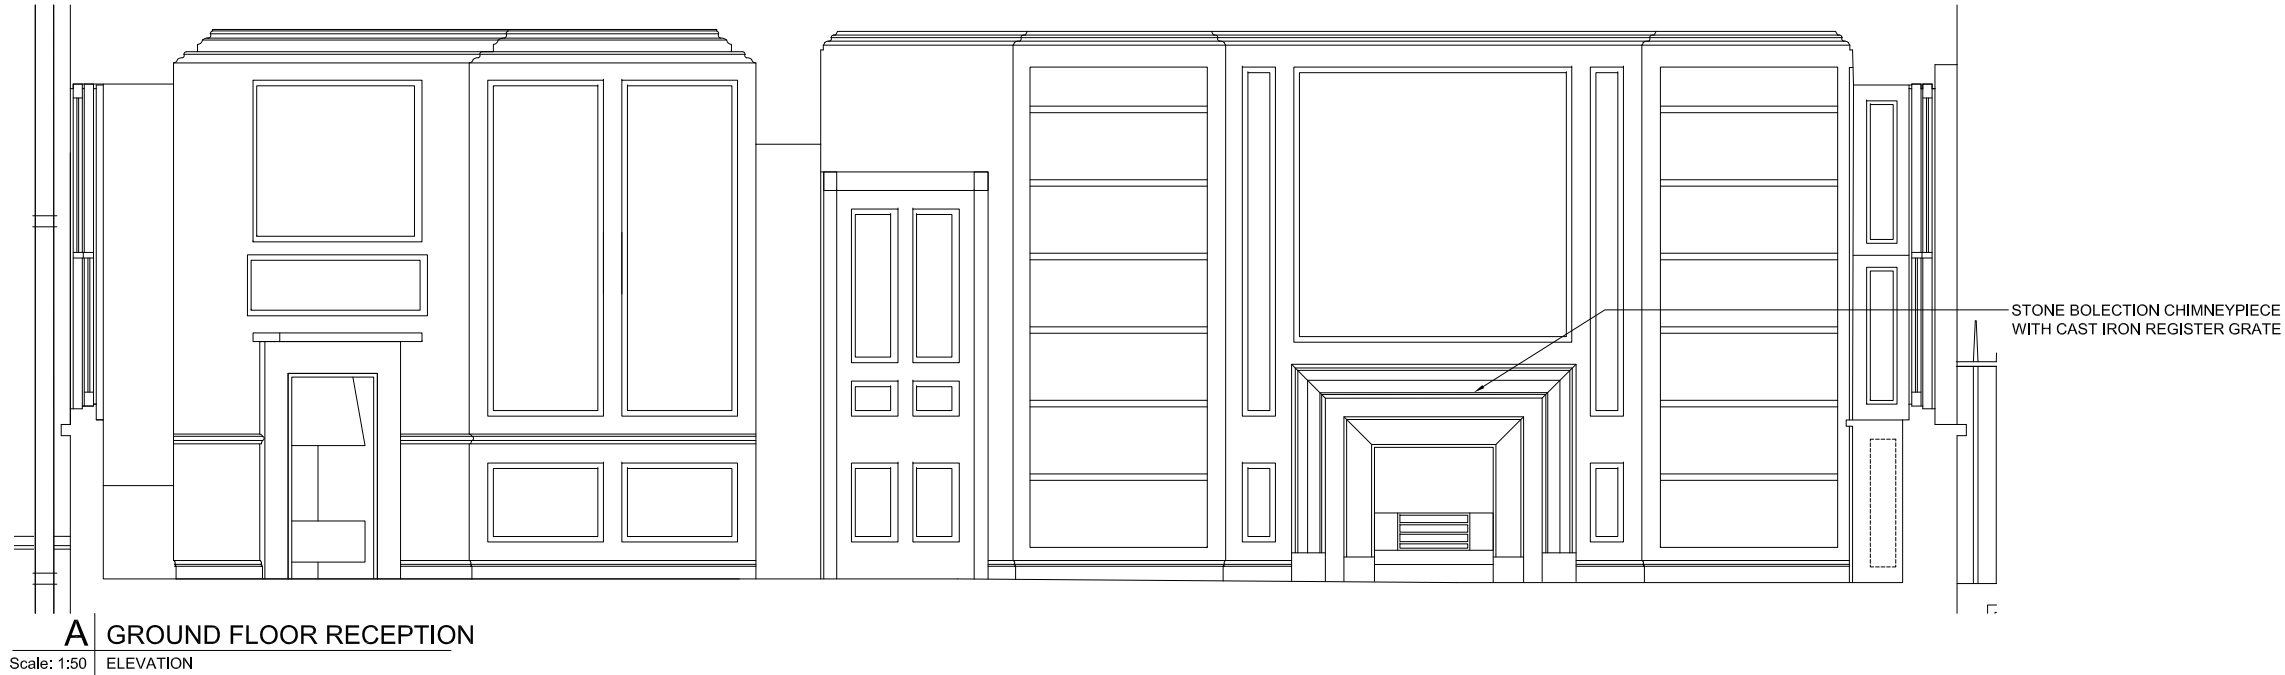

**A** | GROUND FLOOR RECEPTION  
Scale: 1:50 | ELEVATION

LISTED BUILDING CONSENT

DRAWINGS INDICATE DESIGN INTENT ONLY.  
ALL DIMENSIONS IN MILLIMETERS UNLESS NOTED OTHERWISE.  
THE CONTRACTOR IS RESPONSIBLE FOR TAKING AND CHECKING ALL DIMENSIONS.  
DO NOT SCALE FROM THE DRAWING.  
REPORT ALL CONFLICTS OF INFORMATION TO GLSTUDIO AND SEEK ADVICE BEFORE PROCEEDING.

THIS DRAWING IS THE COPYRIGHT OF GLSTUDIO LTD.

KEY PLAN

- 13.12.19 Issued for Listed Building Consent

NO. DATE ISSUE/REVISION

30 GREAT JAMES  
STREET  
LONDON WC1N 3EY

**GLSTUDIO**  
Architecture Design Landscape  
www.glstudio.london

DRAWING TITLE


PROPOSED GROUND  
FLOOR ELEVATIONS


DRAWN GL SCALE 1:20 @ A1  
CHECKED DATE 05.12.19

PROJECT NO. DRAWING NO.


0020 P601

© 2017 GLSTUDIO LTD.

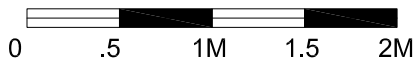

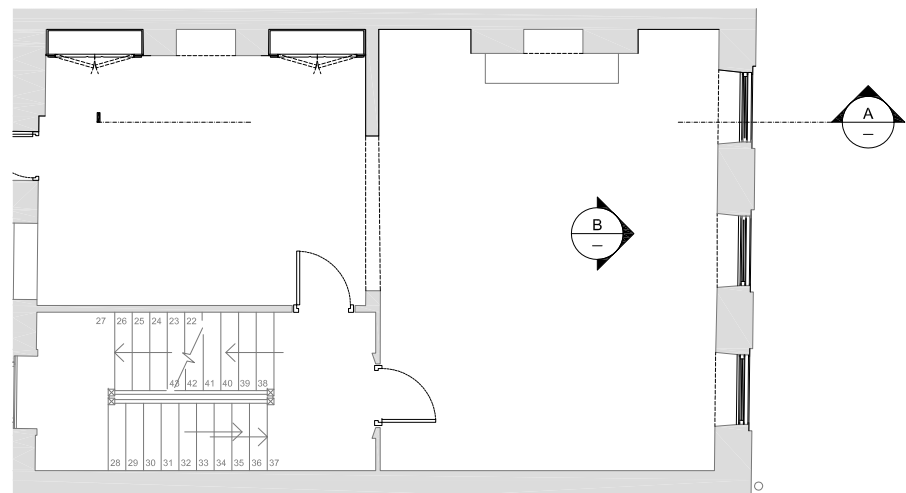


01 RECEPTION 1.03  
Scale: 1:50 | PLAN

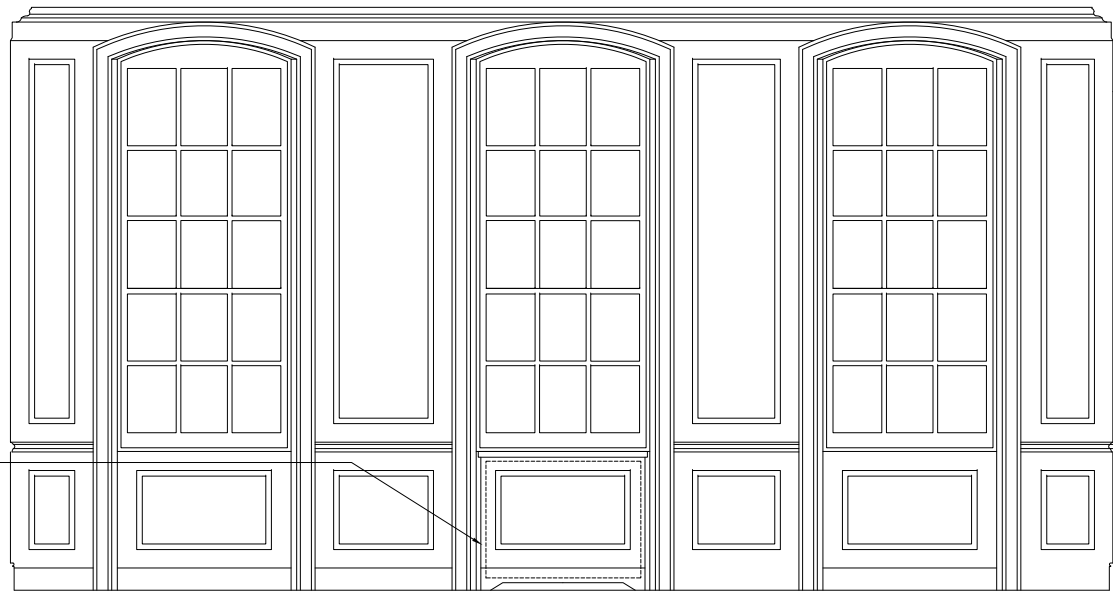

B FIRST FLOOR RECEPTION  
Scale: 1:50 | ELEVATION

FAN-COIL UNIT HOUSED  
IN FREE-STANDING  
UNDER-WINDOW JOINERY UNIT

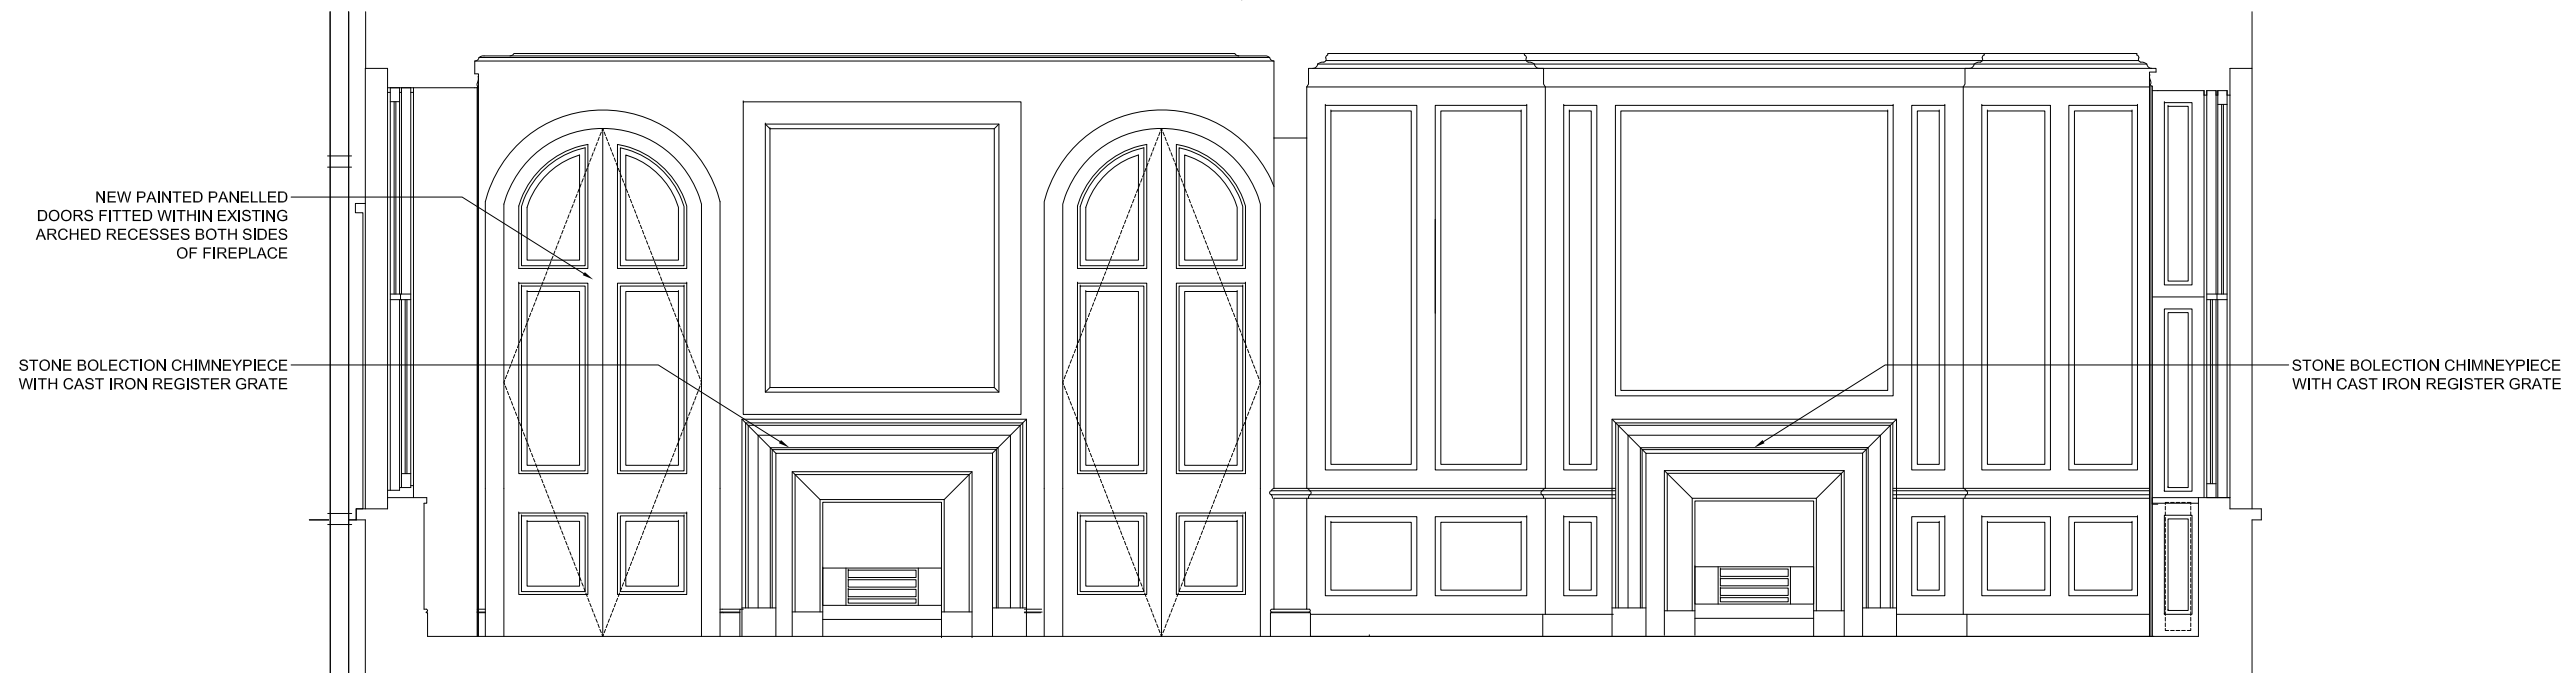

A FIRST FLOOR RECEPTION  
Scale: 1:50 | ELEVATION

NEW PAINTED PANELLED  
DOORS FITTED WITHIN EXISTING  
ARCHED RECESSES BOTH SIDES  
OF FIREPLACE

STONE BOLECTION CHIMNEYPiece  
WITH CAST IRON REGISTER GRATE

STONE BOLECTION CHIMNEYPiece  
WITH CAST IRON REGISTER GRATE

## LISTED BUILDING CONSENT

DRAWINGS INDICATE DESIGN INTENT ONLY.  
ALL DIMENSIONS IN MILLIMETERS UNLESS NOTED OTHERWISE.  
THE CONTRACTOR IS RESPONSIBLE FOR TAKING AND CHECKING ALL DIMENSIONS.  
DO NOT SCALE FROM THE DRAWING.  
REPORT ALL CONFLICTS OF INFORMATION TO GLSTUDIO AND SEEK ADVICE BEFORE  
PROCEEDING.

THIS DRAWING IS THE COPYRIGHT OF GLSTUDIO LTD.

KEY PLAN

- 13.12.19 Issued for Listed Building Consent

NO. DATE ISSUE/REVISION

30 GREAT JAMES  
STREET  
LONDON WC1N 3EY

**GLSTUDIO**  
Architecture Design Landscape  
www.glstudio.london

DRAWING TITLE

PROPOSED FIRST FLOOR  
ELEVATIONS


DRAWN GL SCALE 1:20 @ A1  
CHECKED DATE 23.11.19

PROJECT NO. DRAWING NO.


0020 P602

© 2017 GLSTUDIO LTD.

0 .5 1M 1.5 2M

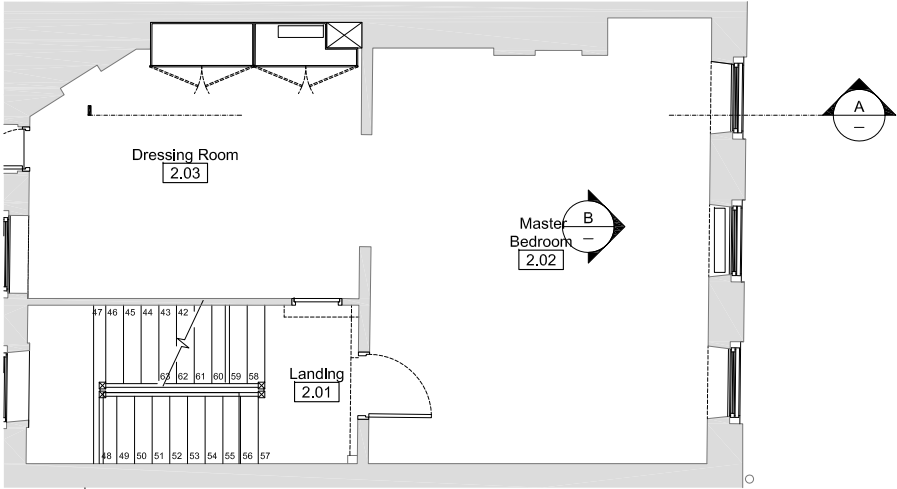


**01** RECEPTION 1.03  
Scale: 1:50 PLAN

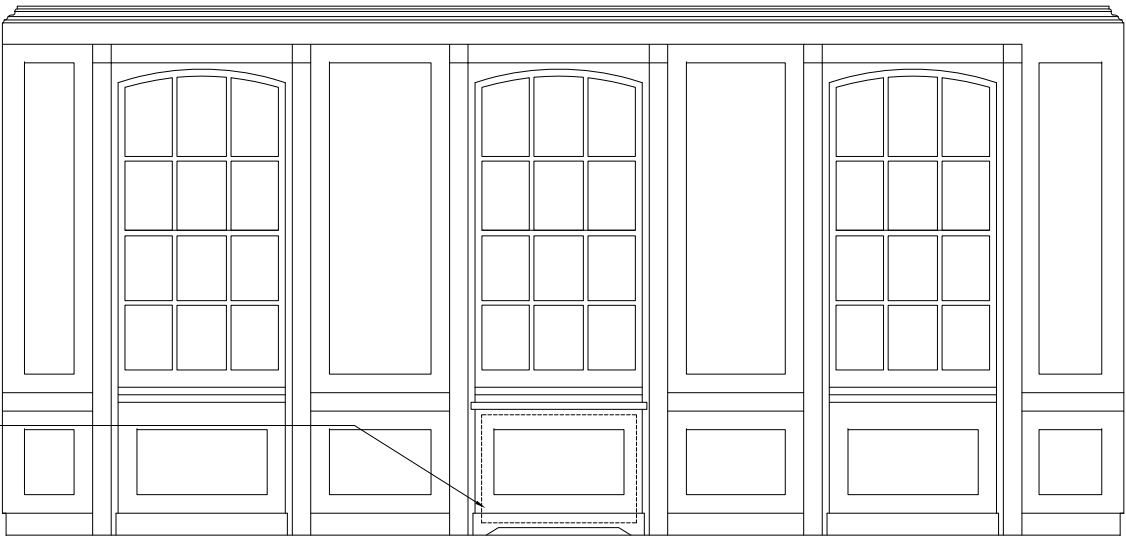

**B** SECOND FLOOR  
Scale: 1:50 ELEVATION

FAN-COIL UNIT HOUSED  
IN FREE-STANDING  
UNDER-WINDOW JOINERY UNIT

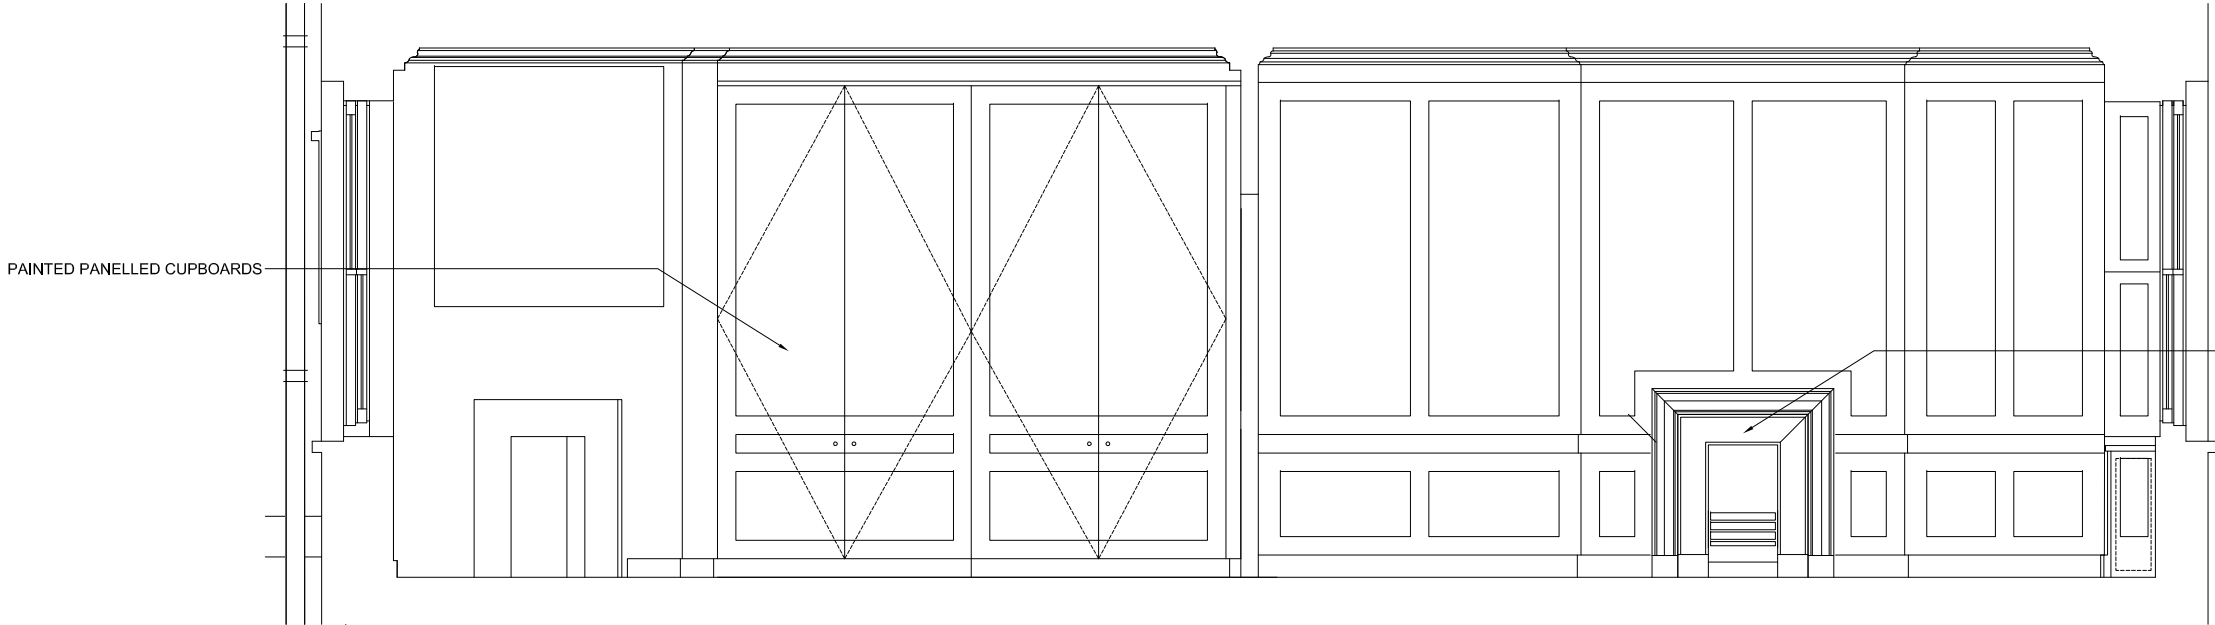

**A** SECOND FLOOR  
Scale: 1:50 ELEVATION

LISTED BUILDING CONSENT

DRAWINGS INDICATE DESIGN INTENT ONLY.  
ALL DIMENSIONS IN MILLIMETERS UNLESS NOTED OTHERWISE.  
THE CONTRACTOR IS RESPONSIBLE FOR TAKING AND CHECKING ALL DIMENSIONS.  
DO NOT SCALE FROM THE DRAWING.  
REPORT ALL CONFLICTS OF INFORMATION TO GLSTUDIO AND SEEK ADVICE BEFORE PROCEEDING.  
THIS DRAWING IS THE COPYRIGHT OF GLSTUDIO LTD.  
KEY PLAN

- 13.12.19 Issued for Listed Building Consent  
NO. DATE ISSUE/REVISION


30 GREAT JAMES  
STREET  
LONDON WC1N 3EY


**GLSTUDIO**  
Architecture Design Landscape  
www.glstudio.london

DRAWING TITLE  
PROPOSED SECOND  
FLOOR ELEVATIONS


DRAWN GL SCALE 1:20 @ A1  
CHECKED DATE 05.12.19  
PROJECT NO. DRAWING NO.

0020 P603

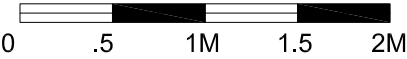


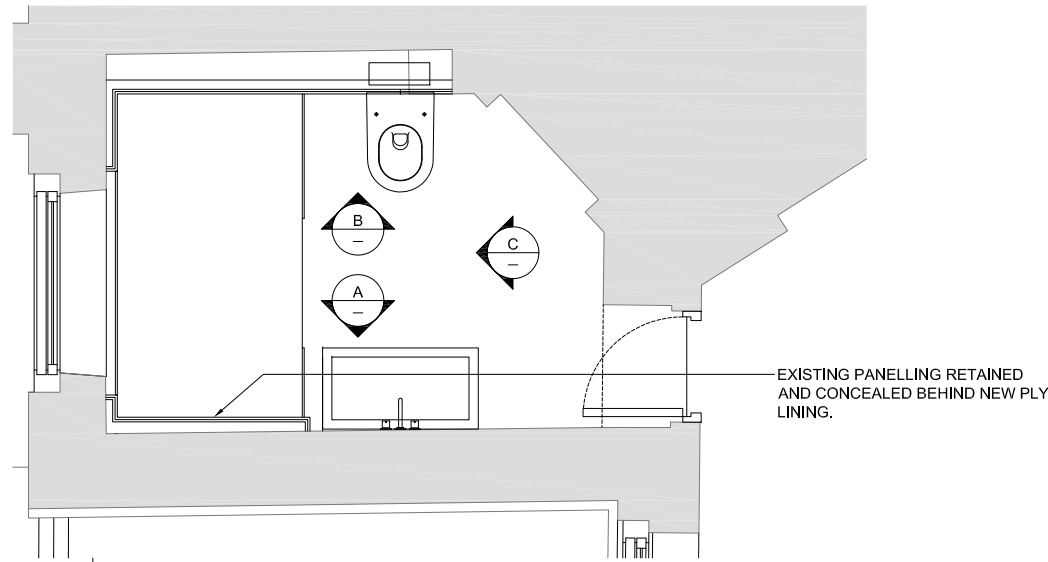


**01** MASTER BATHROOM  
Scale: 1:20 PLAN

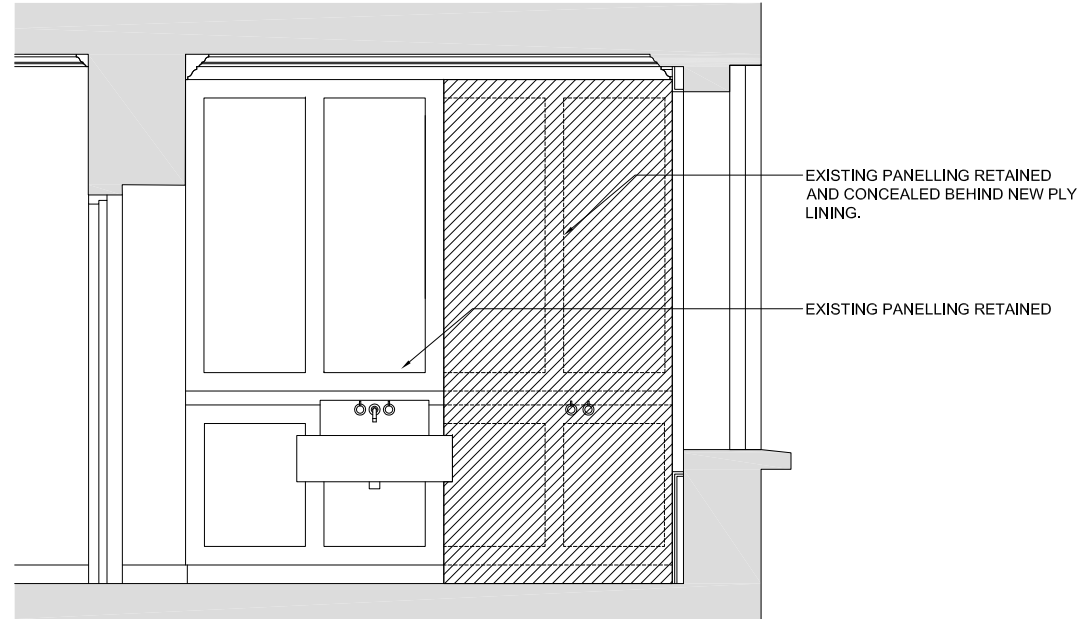


**A** MASTER BATHROOM  
Scale: 1:20 ELEVATION

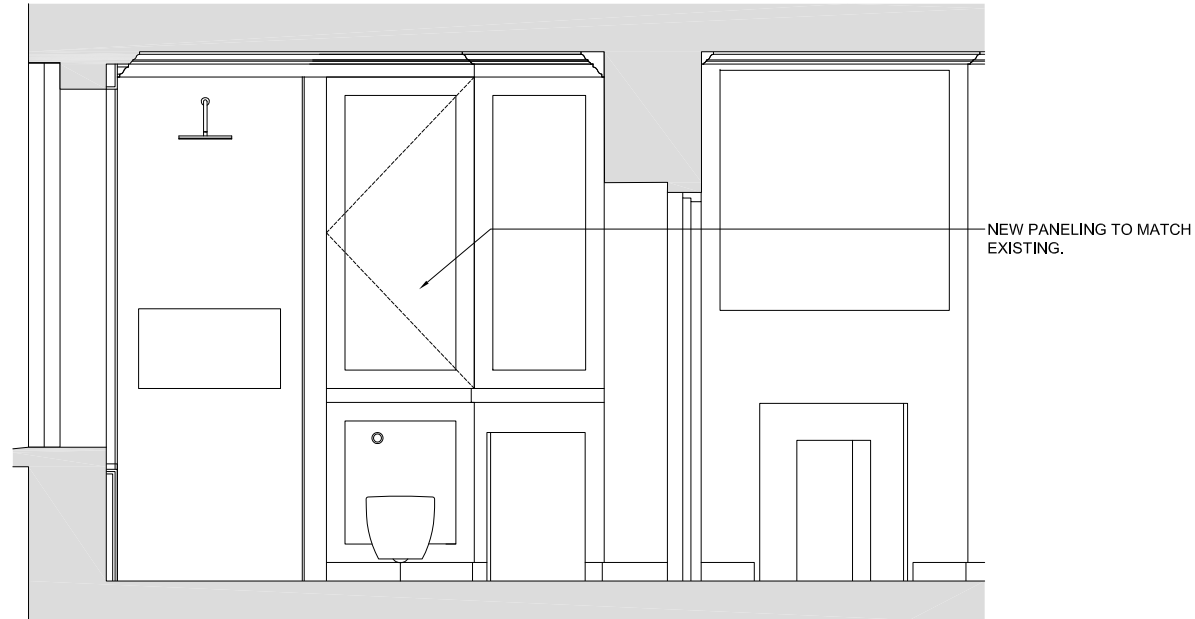

**B** MASTER BATHROOM  
Scale: 1:20 ELEVATION

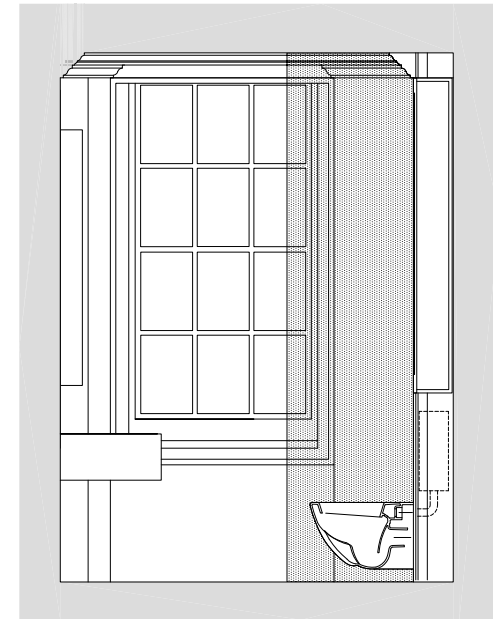

**C** MASTER BATHROOM  
Scale: 1:20 ELEVATION

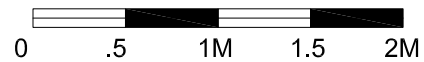

## LISTED BUILDING CONSENT

DRAWINGS INDICATE DESIGN INTENT ONLY.  
ALL DIMENSIONS IN MILLIMETERS UNLESS NOTED OTHERWISE.  
THE CONTRACTOR IS RESPONSIBLE FOR TAKING AND CHECKING ALL DIMENSIONS.  
DO NOT SCALE FROM THE DRAWING.  
REPORT ALL CONFLICTS OF INFORMATION TO GLSTUDIO AND SEEK ADVICE BEFORE PROCEEDING.  
THIS DRAWING IS THE COPYRIGHT OF GLSTUDIO LTD.  
KEY PLAN

- 13.12.19 Issued for Listed Building Consent  
NO. DATE ISSUE/REVISION

30 GREAT JAMES  
STREET  
LONDON WC1N 3EY

**GLSTUDIO**  
Architecture Design Landscape  
www.glstudio.london

DRAWING TITLE  
**PROPOSED MASTER  
BATHROOM**

DRAWN GL SCALE 1:20 @ A1  
CHECKED DATE 23.11.19  
PROJECT NO. 0020 DRAWING NO. P604