



57 DARTMOUTH PARK RD

57 DARTMOUTH PARK RD

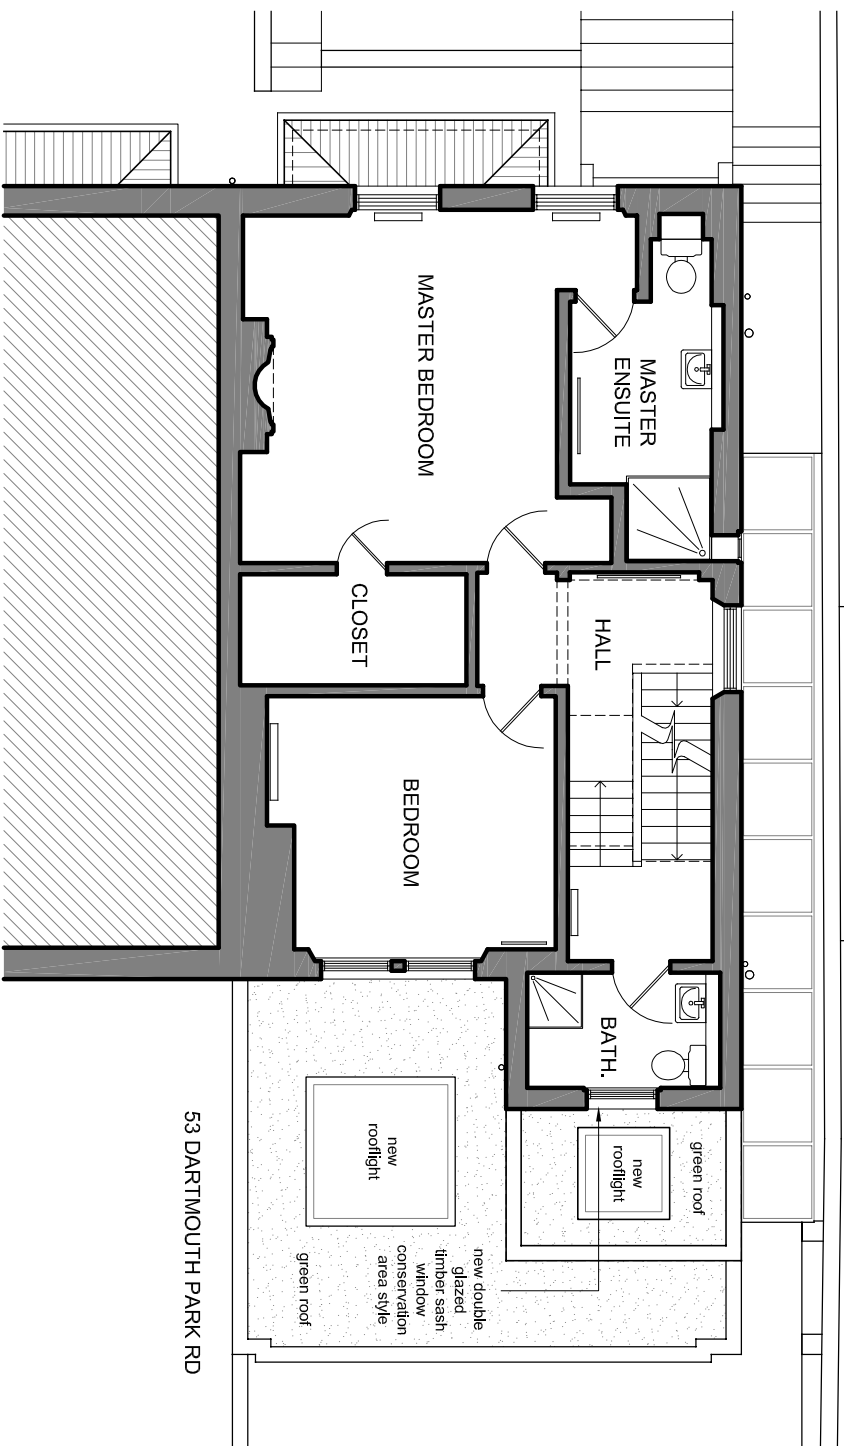

**PROPOSED - First Floor Plan**  
Scale 1:100@A3 PA-03

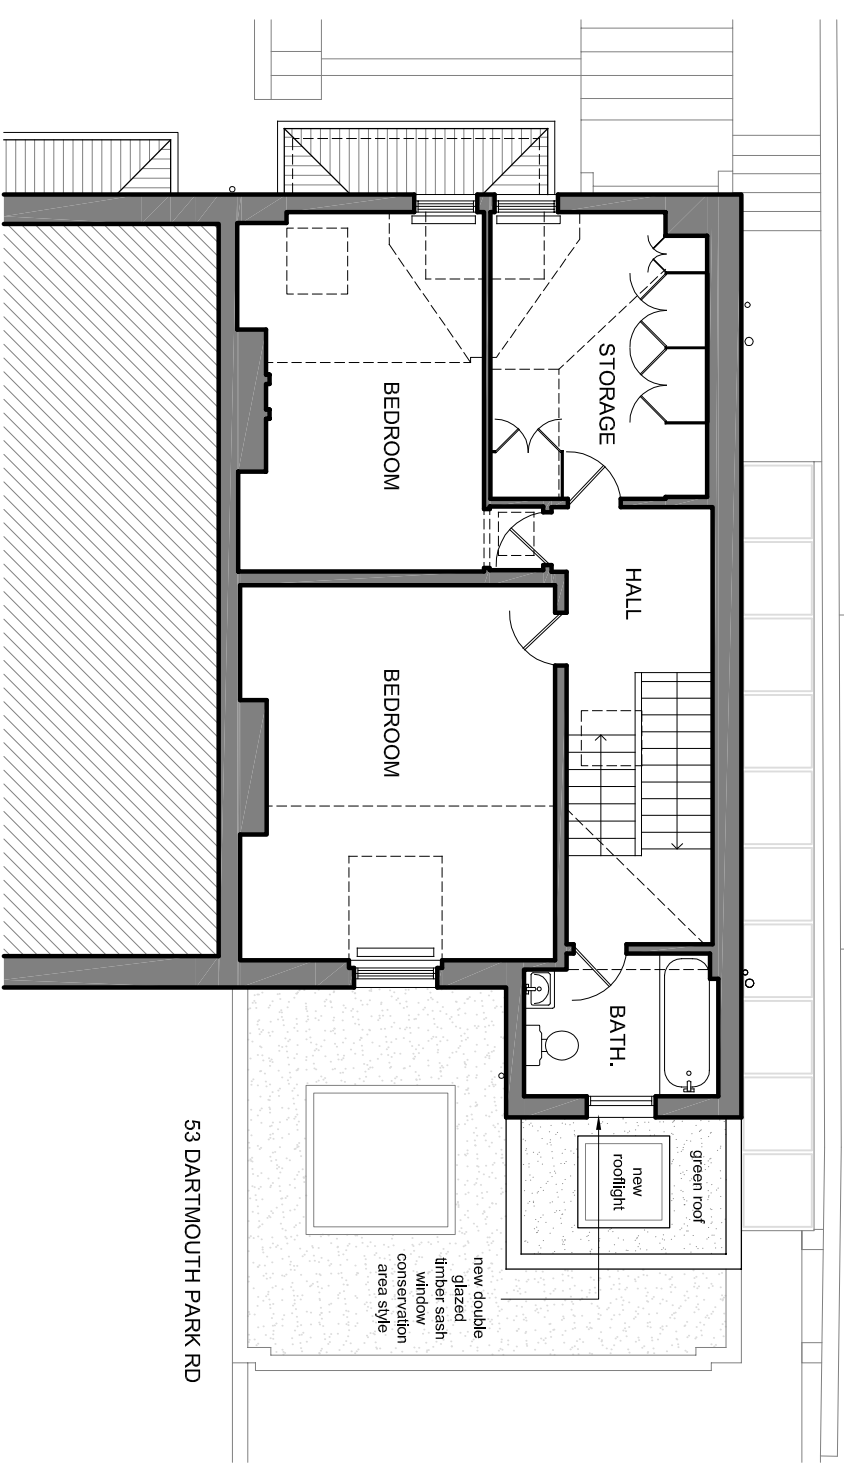

**PROPOSED - Second Floor Plan**  
Scale 1:100@A3 PA-03

architect

notes

revisions

date

rev

project

drawing title

Planning  
Planning

28.11.19 00  
05.12.19 01



55 Dartmouth Park Road  
London NW5 1SL

**PROPOSED**  
First and Second Floor Plans

**CCASA**  
ARCHITECTS

1E Mentmore Terrace  
London, E8 3DQ  
info@ccasa.co.uk  
www.ccasa.co.uk  
@ccasaarchitects

- All dimensions to be checked on site before fabrication
- Contractor to refer to engineers' drawings before proceeding with works
- All drawings and designs are covered by design right (Intellectual property), and may not be distributed, copied or issued without written consent of the architect
- All design concepts are the sole property of the architect and no adaptations, reproductions or copies may be made without written consent of the architect
- These drawings are subject to any variation required or recommended by any statutory authority, or for the better carrying out of the works
- Samples to be provided by contractor for the architect approval
- All finishes to architect's satisfaction
- All drawings to be approved by the architect before construction
- All works to be carried out in accordance with current Building Regulations

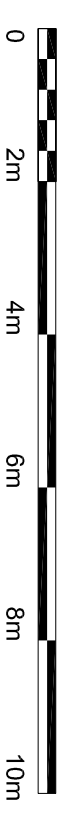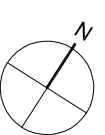

client

Private Client

scale at A1

scale at A3

date

05.12.19

job no.

1939

drawing

PA-03

rev.

01