

Key:

No. 72A,
under same ownership but does
not form part of this application

PATALAB


15 Garrett Street
London EC1Y 0TY

p: +44 (0)20 7253 2036
w: www.patalab.com
e: info@patalab.com

Notes
DO NOT SCALE (except for planning use).
Use figured dimensions only for construction. ALL contractors are requested to check all dimensions on site before proceeding.
All discrepancies to be notified in writing to PATALAB.
Dimensions are in millimeters unless stated otherwise.
All levels are in meters above AOD unless stated otherwise.
No areas indicated, or areas calculated from this drawing should be used for valuation purposes or as the basis for development contracts.
Copyright by PATALAB. All rights reserved including the right of reproduction in whole or part, in any form or media.

Client
Albert Hay

Project
72 Hampstead High Street
London
NW3 1QP

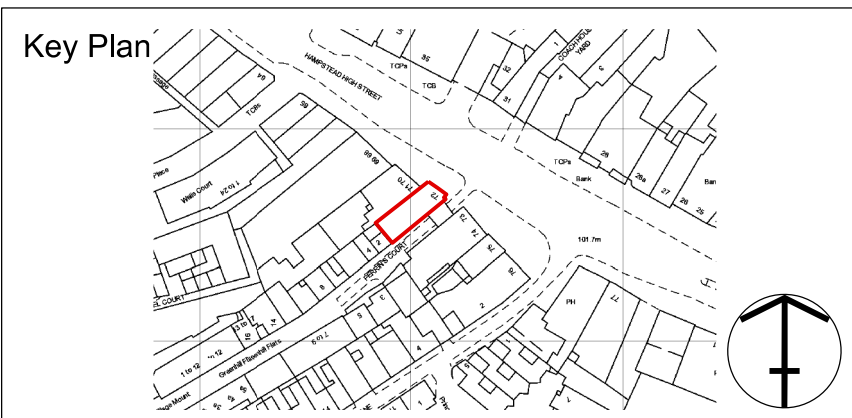

STATUS
PLANNING
NOT FOR CONSTRUCTION

01	16.12.2019	Issued for planning
00	11.10.2019	Issued for planning
Rev	Date	Reason for Issue

PATALAB

Project **72 Hampstead High Street**
Drawing Title **Existing Third Floor Plan**

Scale 1:25 / 1:50
Paper Size A1 / A3
Date 16.12.2019

Project No Drawing No Rev
1415 A1013 01

