


-01 Proposed Basement Floor Plan
1:50 @ A1, 1:100 @ A3

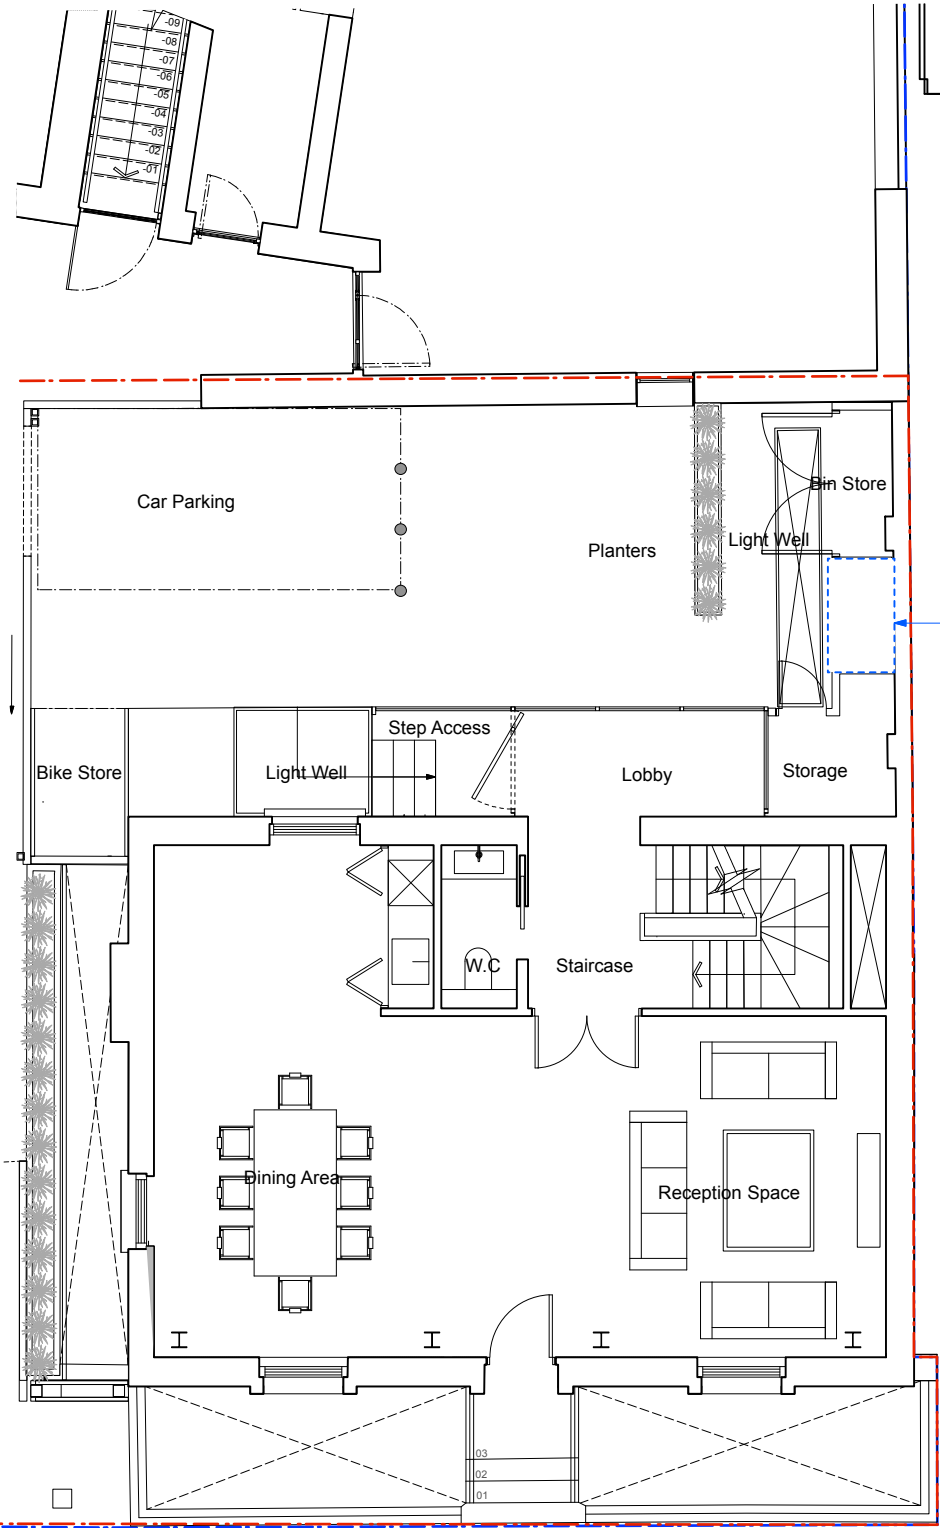

PLANT
for planning
application please
refer to
PP-08264900

00 Proposed Ground Floor Plan
1:50 @ A1, 1:100 @ A3

<p>Setting out and all G.A. drawings prepared from survey information provided by others.</p> <p>All setting out must be checked on site</p> <p>All levels must be checked on site and refer to Ordnance Datum Newlyn unless alternative Datum given</p> <p>All fixings and weatherings must be checked on site</p> <p>All dimensions must be checked on site</p> <p>This drawing must not be scaled</p> <p>This drawing must be read in conjunction with the relevant specification clauses</p> <p>This drawing must not be used for land transfer purposes</p> <p>This drawing must not be used on site unless issued for construction</p> <p>Information contained within this drawing is the sole copyright of 21st Architecture Ltd. and is not to be reproduced without express permission. No implied licence exists. This drawing is not to be used for land transfer or valuation purposes. Do not scale from this drawing. All dimensions & levels are to be checked on site by the contractor. Issued for purposes indicated only. Drawing errors and omissions to be reported to the architect.</p>	<p>WARNING TO HOME BUYERS</p> <p>Property Misdescriptions Act 1991</p> <p>Buyers are warned that this is a working drawing and not intended to be treated as descriptive material describing in relation to any particular property or development, any of the specified matters prescribed by any order and under the above act. The contents of this drawing may be subject to change at any time and alterations and variations can occur, during the progress of the works without revision of the drawing. Consequently the layout, form, content and dimensions of the finished construction may differ materially from those shown. Nor do the contents of this drawing constitute a contract, part of any contract or warranty.</p>	<p>THIS IS A DESIGN INTENT DRAWING. SUB-CONTRACTOR / SUPPLIERS DETAILED DRAWINGS AND SPECIFICATIONS TO BE SUBMITTED FOR DESIGN TEAM INFORMATION AND/OR COMMENT</p>	<table><tr><td>P4 Submitted for Planning Application</td><td>19.11.19</td></tr><tr><td>P3 Submitted for Planning Application - Bike Storage Dimensions added.</td><td>22.03.17</td></tr><tr><td>P2 Submitted for Planning Application - Bike Storage Dimensions added.</td><td>21.03.17</td></tr><tr><td>P1 Submitted for Planning Application - Semi Verticle Bike Storage Indicated.</td><td>16.03.17</td></tr><tr><td>P Submitted for Planning Application</td><td>16.12.16</td></tr></table>	P4 Submitted for Planning Application	19.11.19	P3 Submitted for Planning Application - Bike Storage Dimensions added.	22.03.17	P2 Submitted for Planning Application - Bike Storage Dimensions added.	21.03.17	P1 Submitted for Planning Application - Semi Verticle Bike Storage Indicated.	16.03.17	P Submitted for Planning Application	16.12.16		<p>Client Victoria Square Property Company Limited</p> <p>Project 44 Gloucester Avenue London NW1 8JD</p> <p>Drawing Title Proposed Basement and Ground Floor Plans</p> <p>General Arrangement</p>	<div><div></div><div>Twenty First Architecture Ltd, 314 Goswell Road, London, EC1V 7AF Tel: +44(0)20 7952 0252 www.21starchitecture.com</div></div> <table><tr><td>Status</td><td>Drawn</td><td>Checked</td></tr><tr><td>Information</td><td>TJS</td><td>RD</td></tr><tr><td>Scale</td><td>1:100 @ A1, 1:200 @ A3</td><td>Date April 2016</td></tr><tr><td>Drwg. No.</td><td>173_PL1_GA_00</td><td>Revision P4</td></tr></table>	Status	Drawn	Checked	Information	TJS	RD	Scale	1:100 @ A1, 1:200 @ A3	Date April 2016	Drwg. No.	173_PL1_GA_00	Revision P4
P4 Submitted for Planning Application	19.11.19																											
P3 Submitted for Planning Application - Bike Storage Dimensions added.	22.03.17																											
P2 Submitted for Planning Application - Bike Storage Dimensions added.	21.03.17																											
P1 Submitted for Planning Application - Semi Verticle Bike Storage Indicated.	16.03.17																											
P Submitted for Planning Application	16.12.16																											
Status	Drawn	Checked																										
Information	TJS	RD																										
Scale	1:100 @ A1, 1:200 @ A3	Date April 2016																										
Drwg. No.	173_PL1_GA_00	Revision P4																										