

PROPOSED GROUND FLOOR PLAN  
OPTION 2

This drawing is copyright of DESIGN EXTENSION. This drawing must be read in conjunction with all other relevant documentation and drawings. No liability will be accepted for any expense, loss or damage of whatsoever nature and however arising from any variation made to this drawing or in the execution of the work to which it relates which has not been referred to them and their approval obtained.



**DESIGN  
EXTENSION**  
125, 420 London road,  
Croydon, CR0 2NT  
Tel: 020 7856 0495  
E: planning@designextension.co.uk  
www.designextension.co.uk

Drawing issued for

Planning

Project

25 Shelton Street

Client

-

Title

PROPOSED GROUND FLOOR PLAN

Date

29/11/2019

Scale @ A3


1:100

REV


-

Drawing No-Revision:

P101 REV A

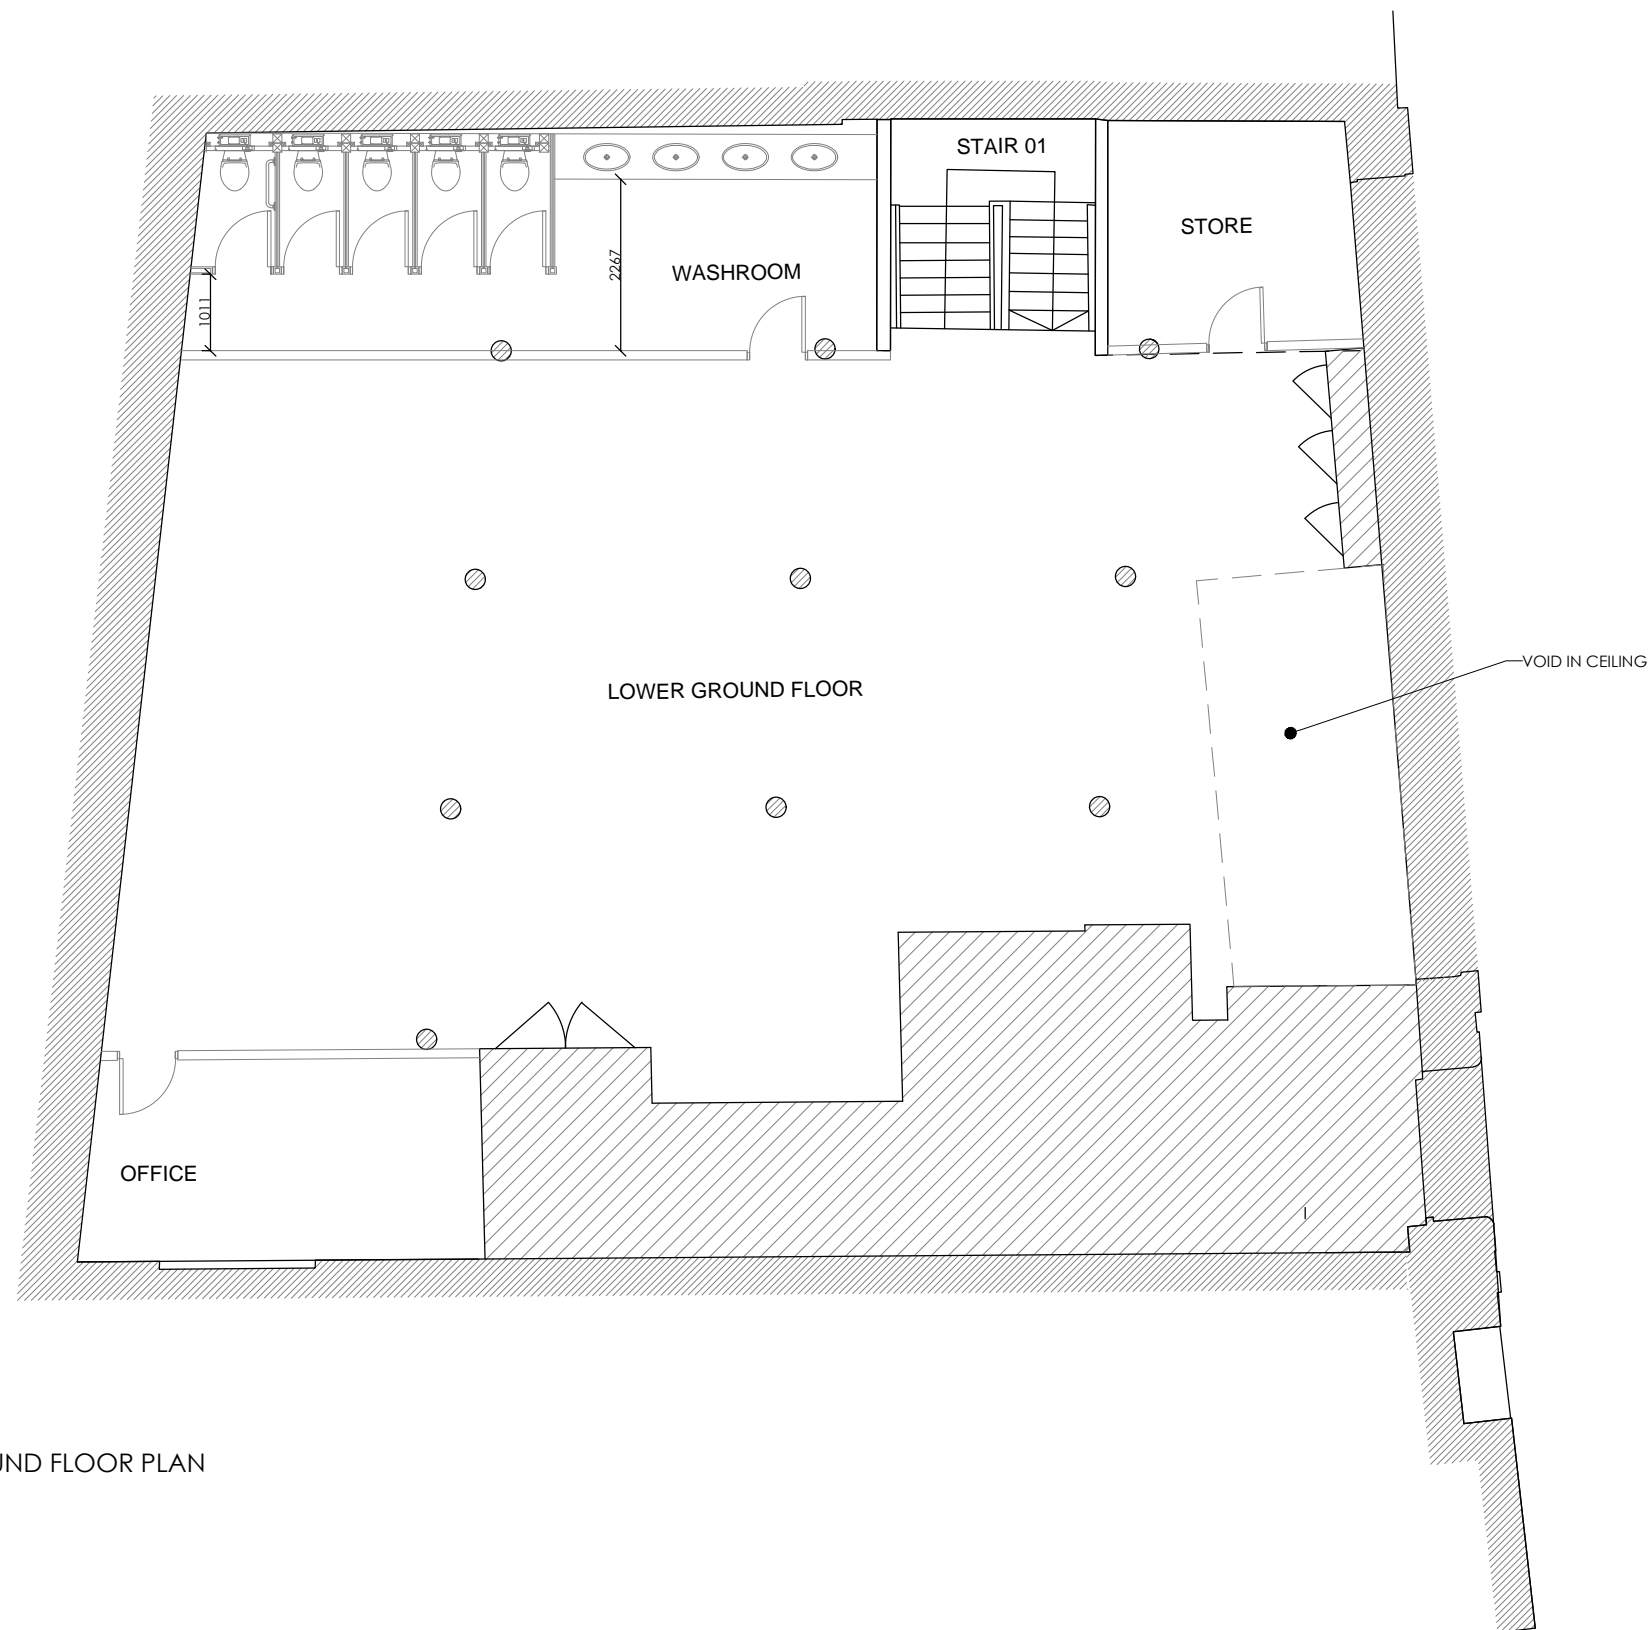

PROPOSED LOWER GROUND FLOOR PLAN

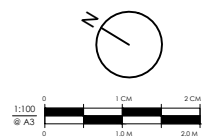

This drawing is copyright of DESIGN EXTENSION. This drawing must be read in conjunction with all other relevant documentation and drawings. No liability will be accepted for any expense, loss or damage of whatsoever nature and however arising from any variation made to this drawing or in the execution of the work to which it relates which has not been referred to them and their approval obtained.



**DESIGN  
EXTENSION**  
125, 420 London road,  
Croydon, CR0 2NT  
Tel: 020 7856 0495  
E: planning@designextension.co.uk  
www.designextension.co.uk

Drawing issued for

Planning

Project

25 Shelton Street

Client

-

Title

PROPOSED LOWER GROUND  
FLOOR PLAN

Date

29/11/2019

Scale @ A3


1:100

REV


-

Drawing No-Revision:

P102 REV A

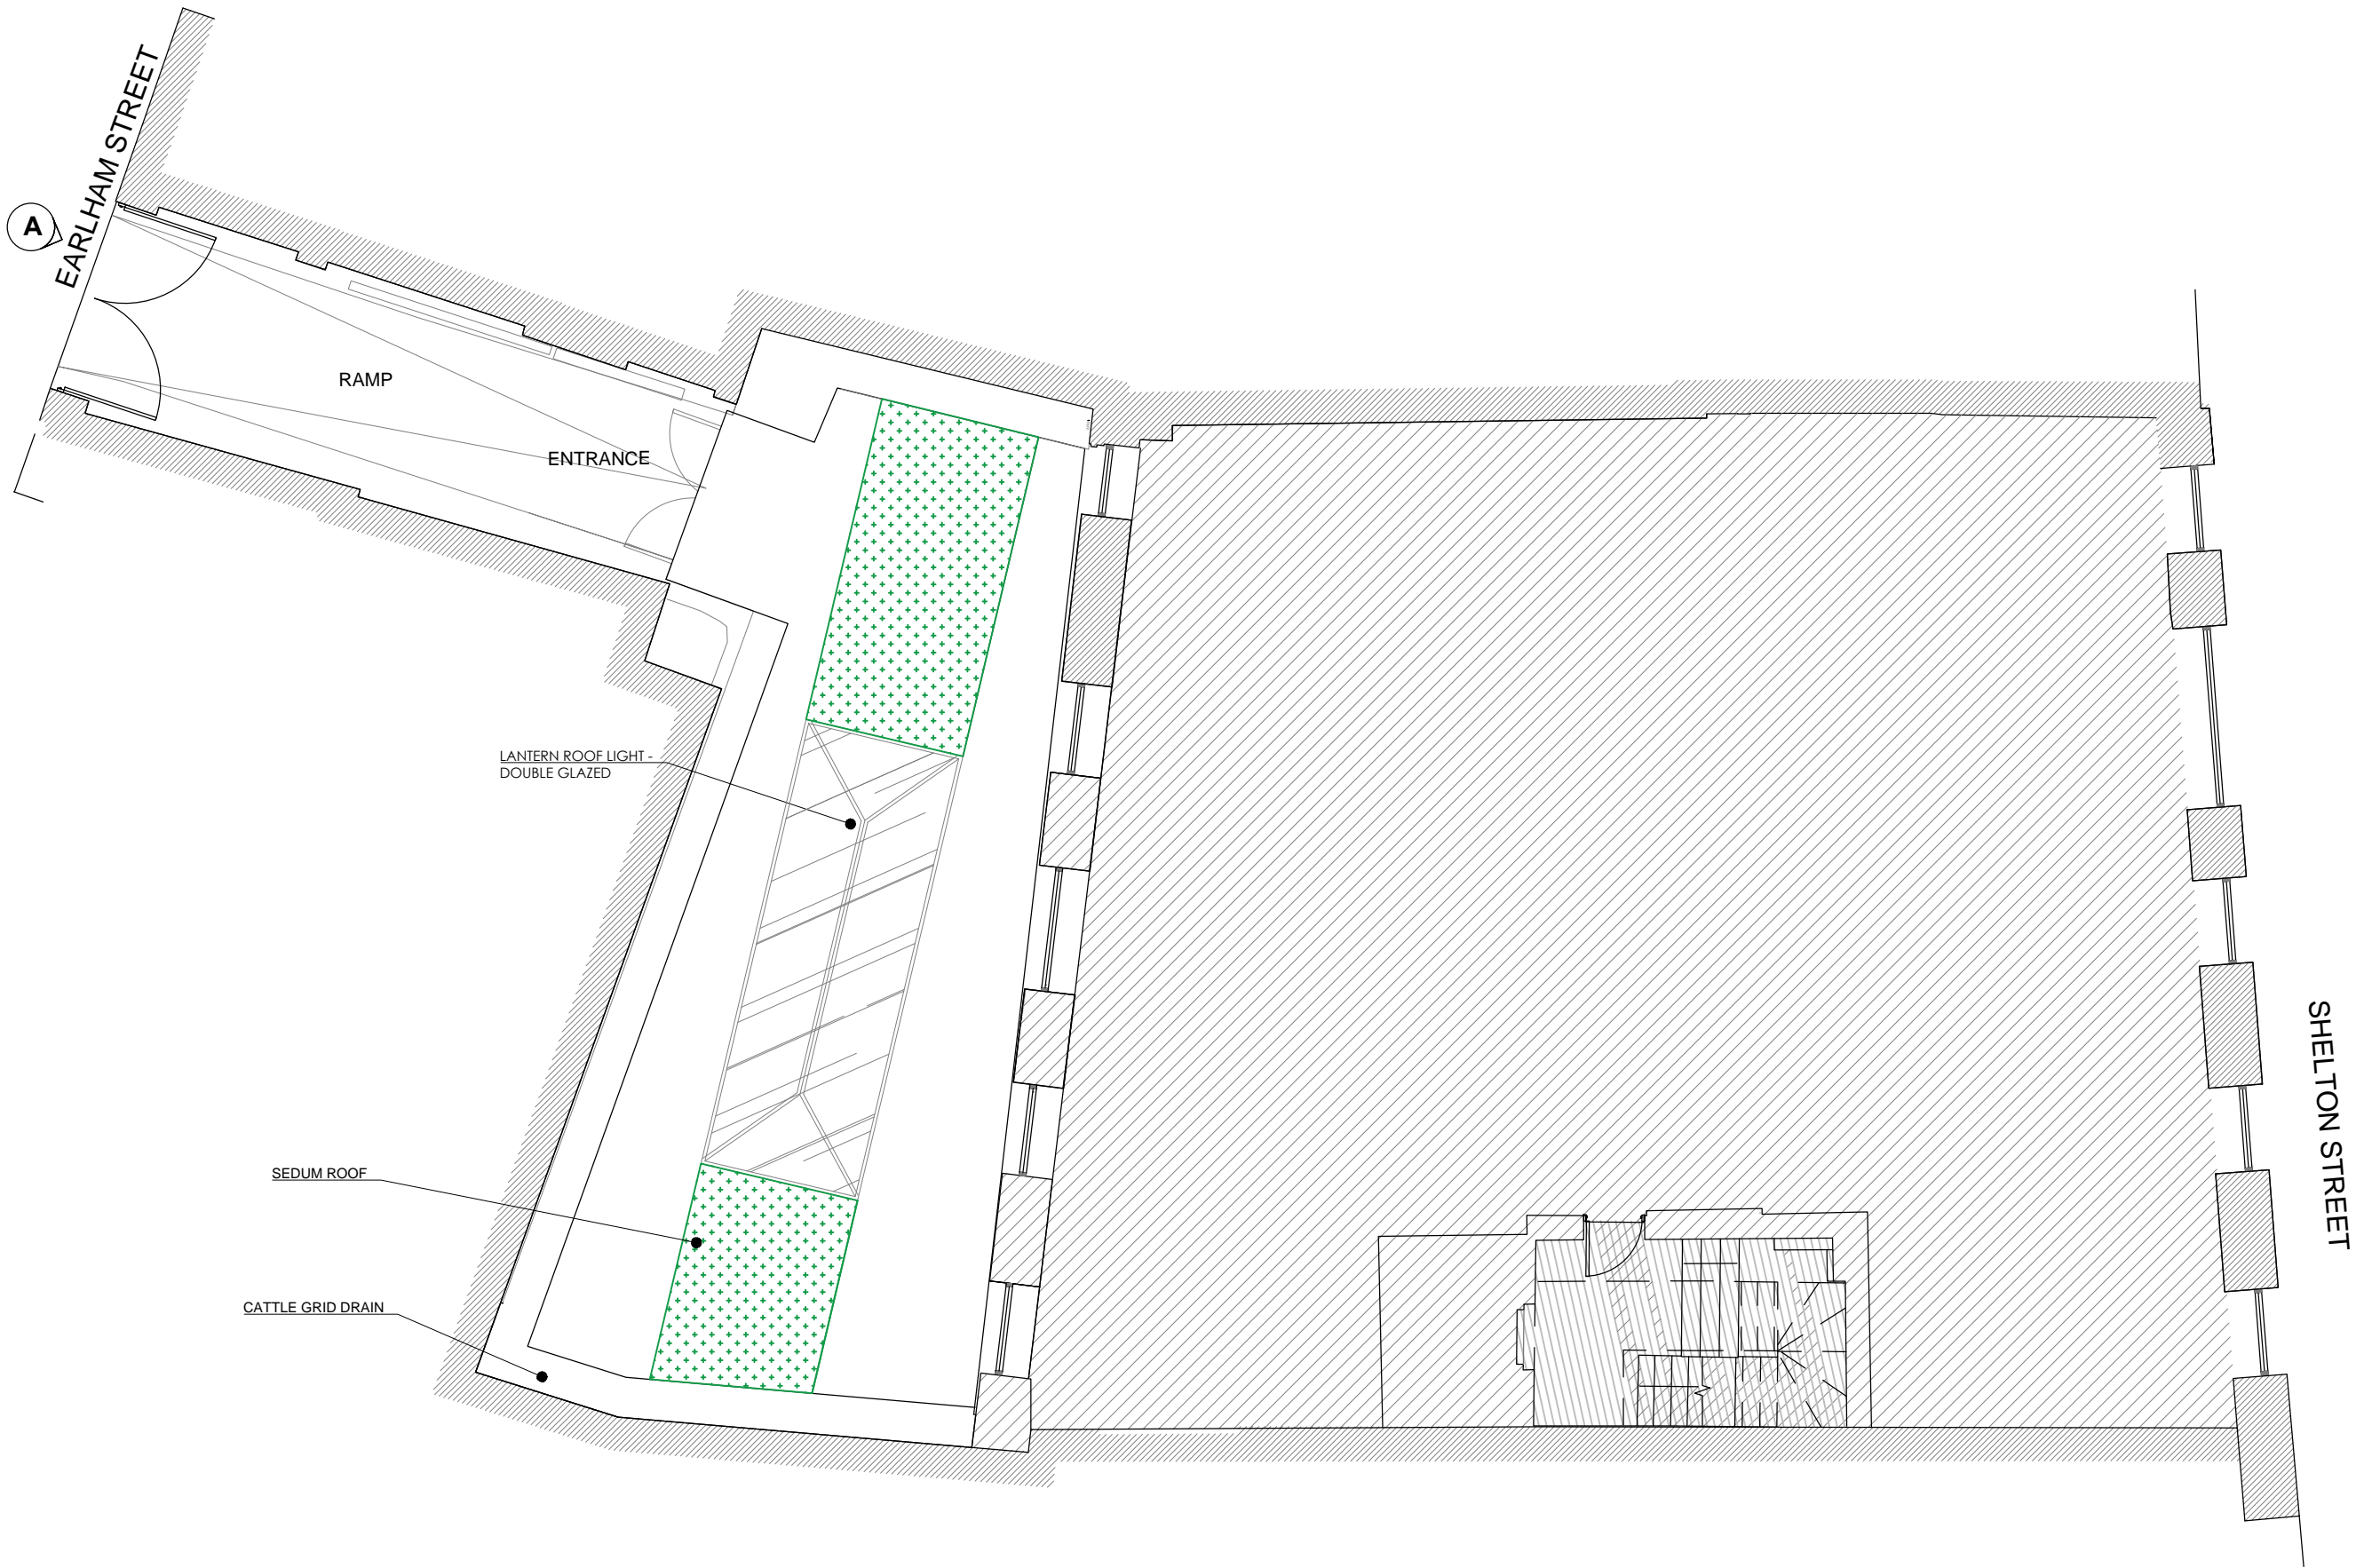


PROPOSED ROOF PLAN

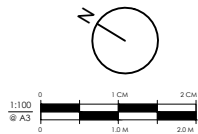

SHELTON STREET

This drawing is copyright of DESIGN EXTENSION. This drawing must be read in conjunction with all other relevant documentation and drawings. No liability will be accepted for any expense, loss or damage of whatsoever nature and however arising from any variation made to this drawing or in the execution of the work to which it relates which has not been referred to them and their approval obtained.

 <div>DESIGN EXTENSION 125, 420 London road, Croydon, CR0 2NT Tel: 020 7856 0495 E: planning@designextension.co.uk www.designextension.co.uk</div>	
Drawing issued for  Planning	
Project  25 Shelton Street	
Client  -	
Title  PROPOSED ROOF PLAN	
Date 29/11/2019	Scale @ A3 1:100
REV -	Drawing No-Revision: P103 REV A



Earham Street Existing Elevation - Close Gate  
(NO CHANGES)  
PROPOSED ELEVATION A



This drawing is copyright of DESIGN EXTENSION. This drawing must be read in conjunction with all other relevant documentation and drawings. No liability will be accepted for any expense, loss or damage of whatsoever nature and however arising from any variation made to this drawing or in the execution of the work to which it relates which has not been referred to them and their approval obtained.



**DESIGN  
EXTENSION**  
125, 420 London road,  
Croydon, CR0 2NT  
Tel: 020 7856 0495  
E: planning@designextension.co.uk  
www.designextension.co.uk

Drawing issued for

Planning

Project

25 Shelton Street

Client

-

Title

PROPOSED STREET ELEVATION

Date

29/11/2019

Scale @ A3


1:100

REV


-

Drawing No-Revision:

P104 REV A

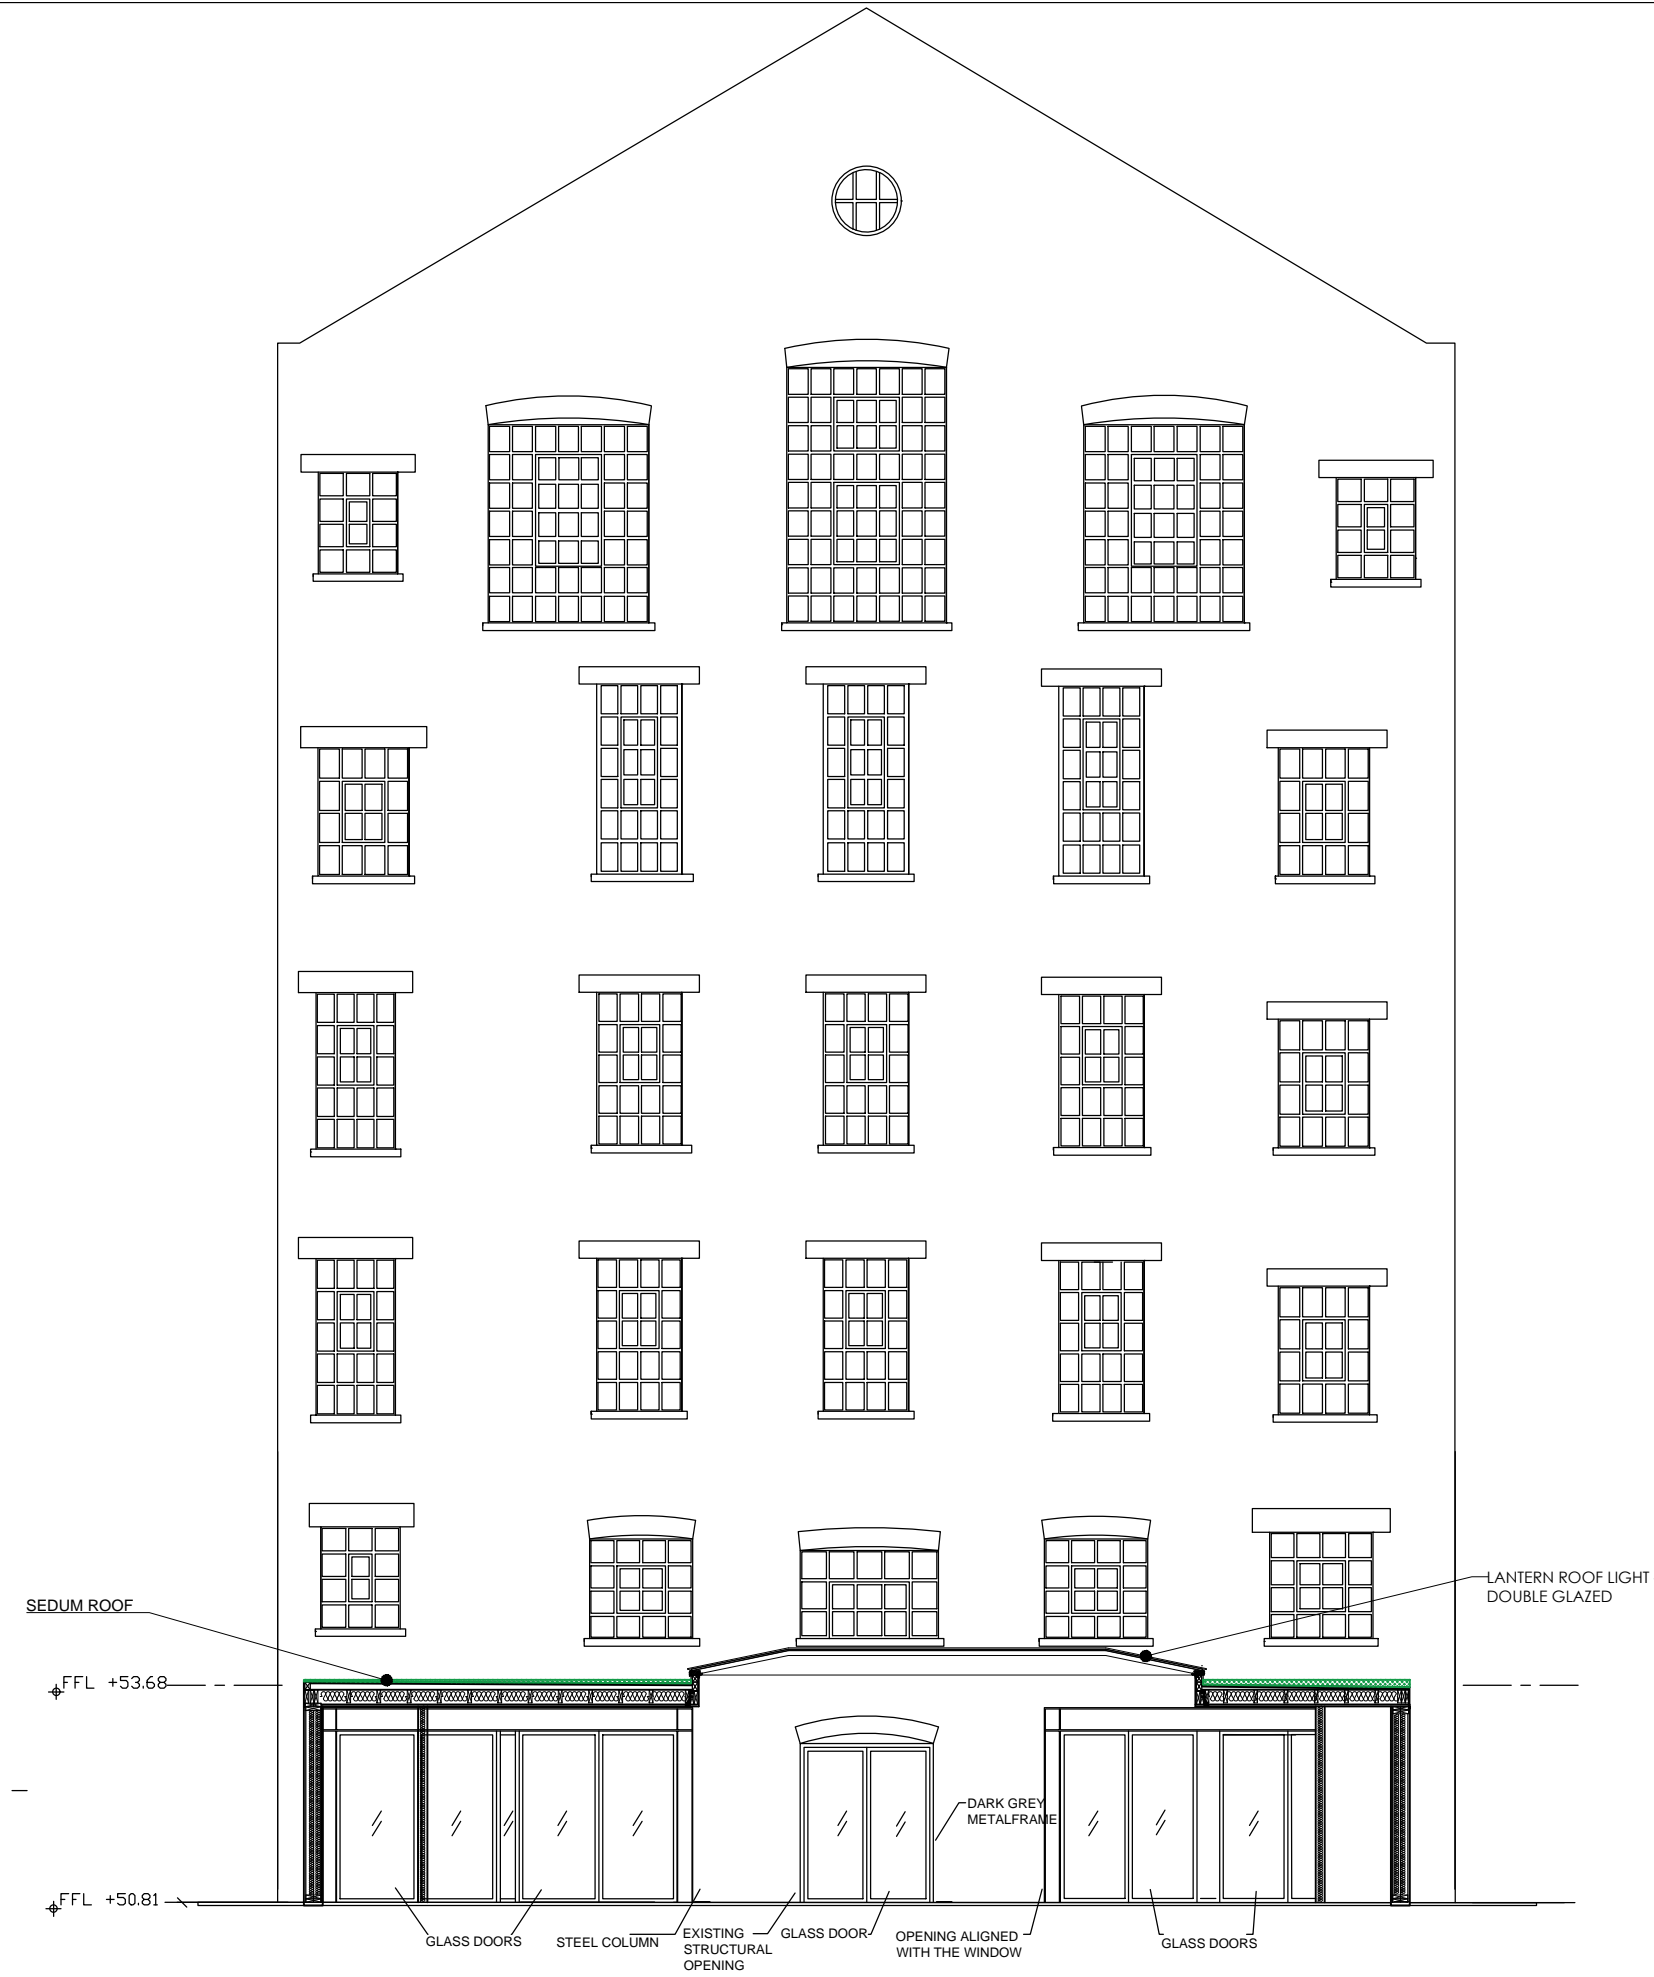

Courtyard Facade Proposed Elevation  
PROPOSED ELEVATION B


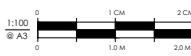


This drawing is copyright of DESIGN EXTENSION. This drawing must be read in conjunction with all other relevant documentation and drawings. No liability will be accepted for any expense, loss or damage of whatsoever nature and however arising from any variation made to this drawing or in the execution of the work to which it relates which has not been referred to them and their approval obtained.



**DESIGN  
EXTENSION**  
125, 420 London road,  
Croydon, CR0 2NT  
Tel: 020 7856 0495  
E: planning@designextension.co.uk  
www.designextension.co.uk

Drawing issued for	
Planning	
Project	
25 Shelton Street	
Client	
-	
Title	
PROPOSED ELEVATION	
Date	Scale @ A3
29/11/2019	1:100
REV	Drawing No-Revision:
-	P105 REV A

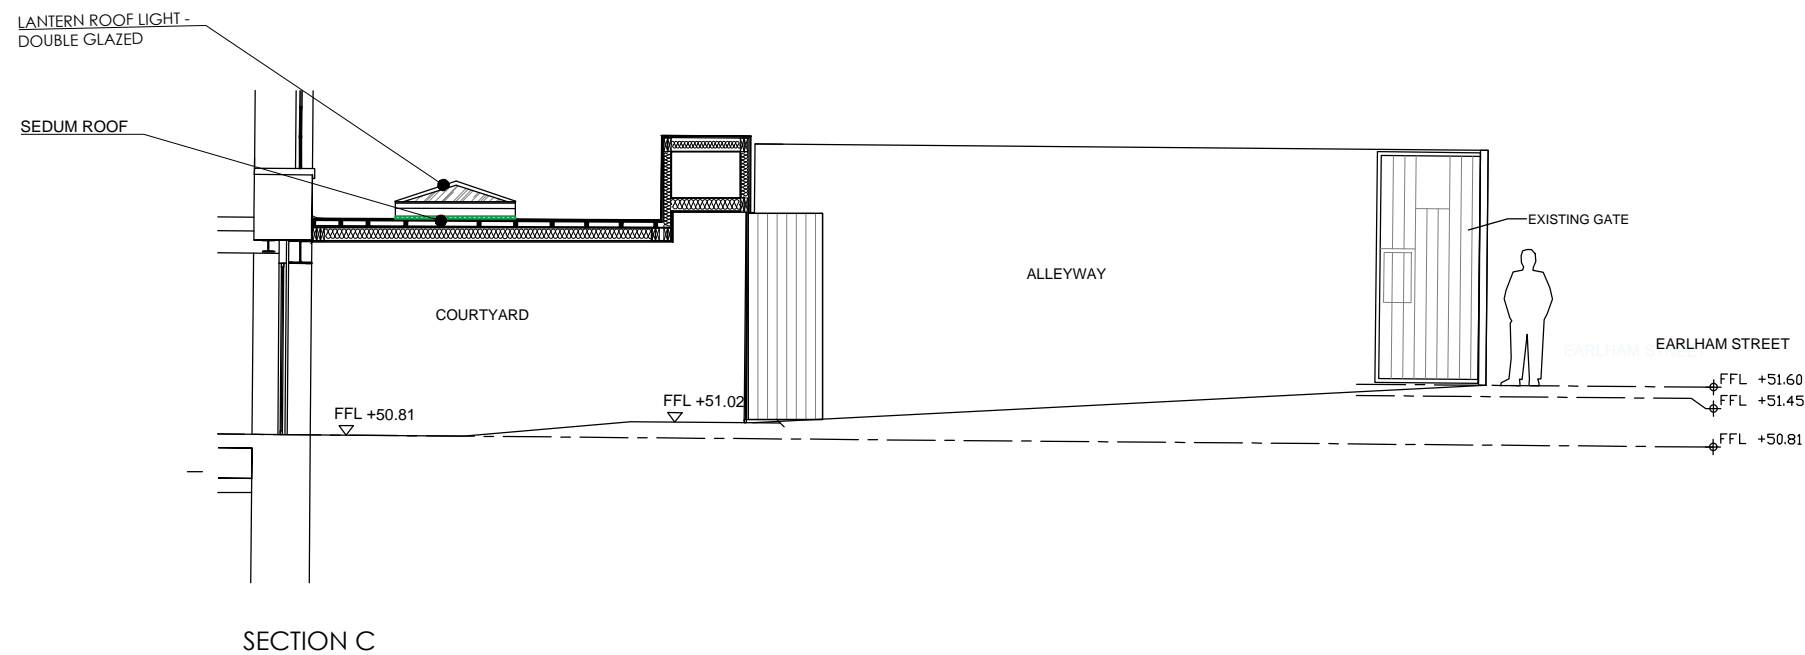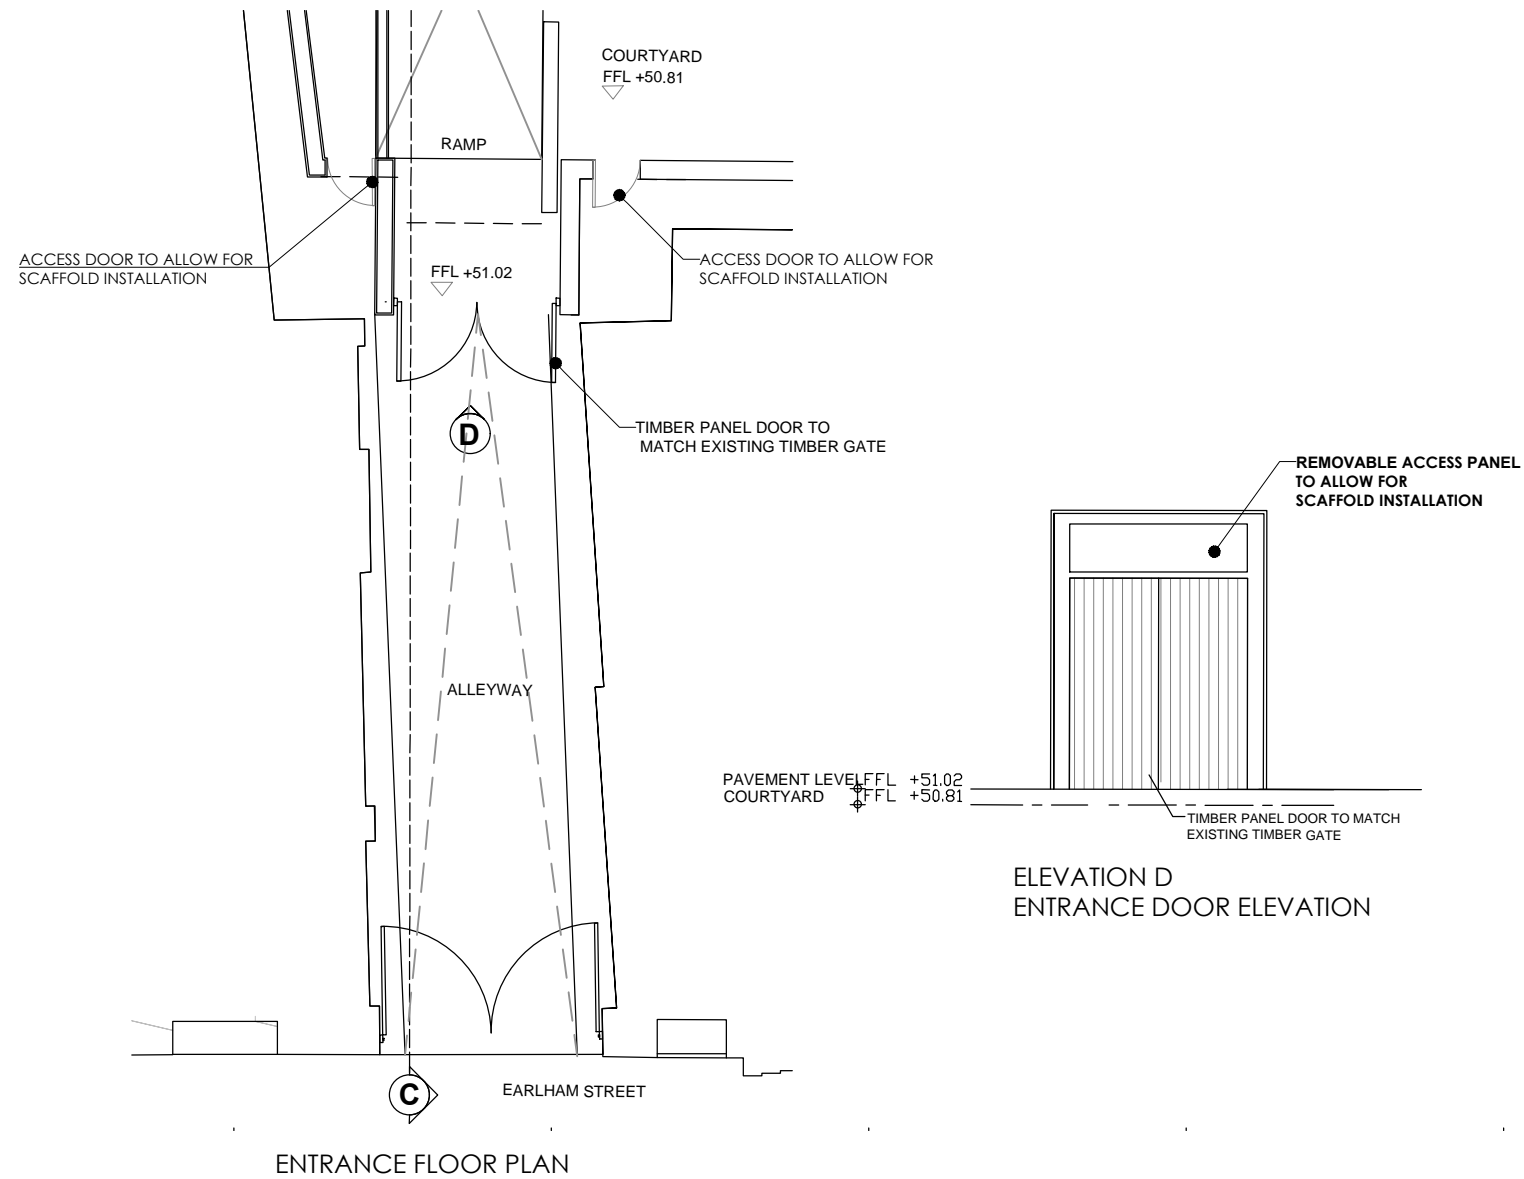

This drawing is copyright of DESIGN EXTENSION. This drawing must be read in conjunction with all other relevant documentation and drawings. No liability will be accepted for any expense, loss or damage of whatsoever nature and however arising from any variation made to this drawing or in the execution of the work to which it relates which has not been referred to them and their approval obtained.



Drawing issued for

Planning

Project

25 Shelton Street

Client

Title

PROPOSED SECTION AND  
ELEVATIONS

Date	Scale @ A3
29/11/2019	1:100

REV	Drawing No-Revision:
-	P106 REV A