
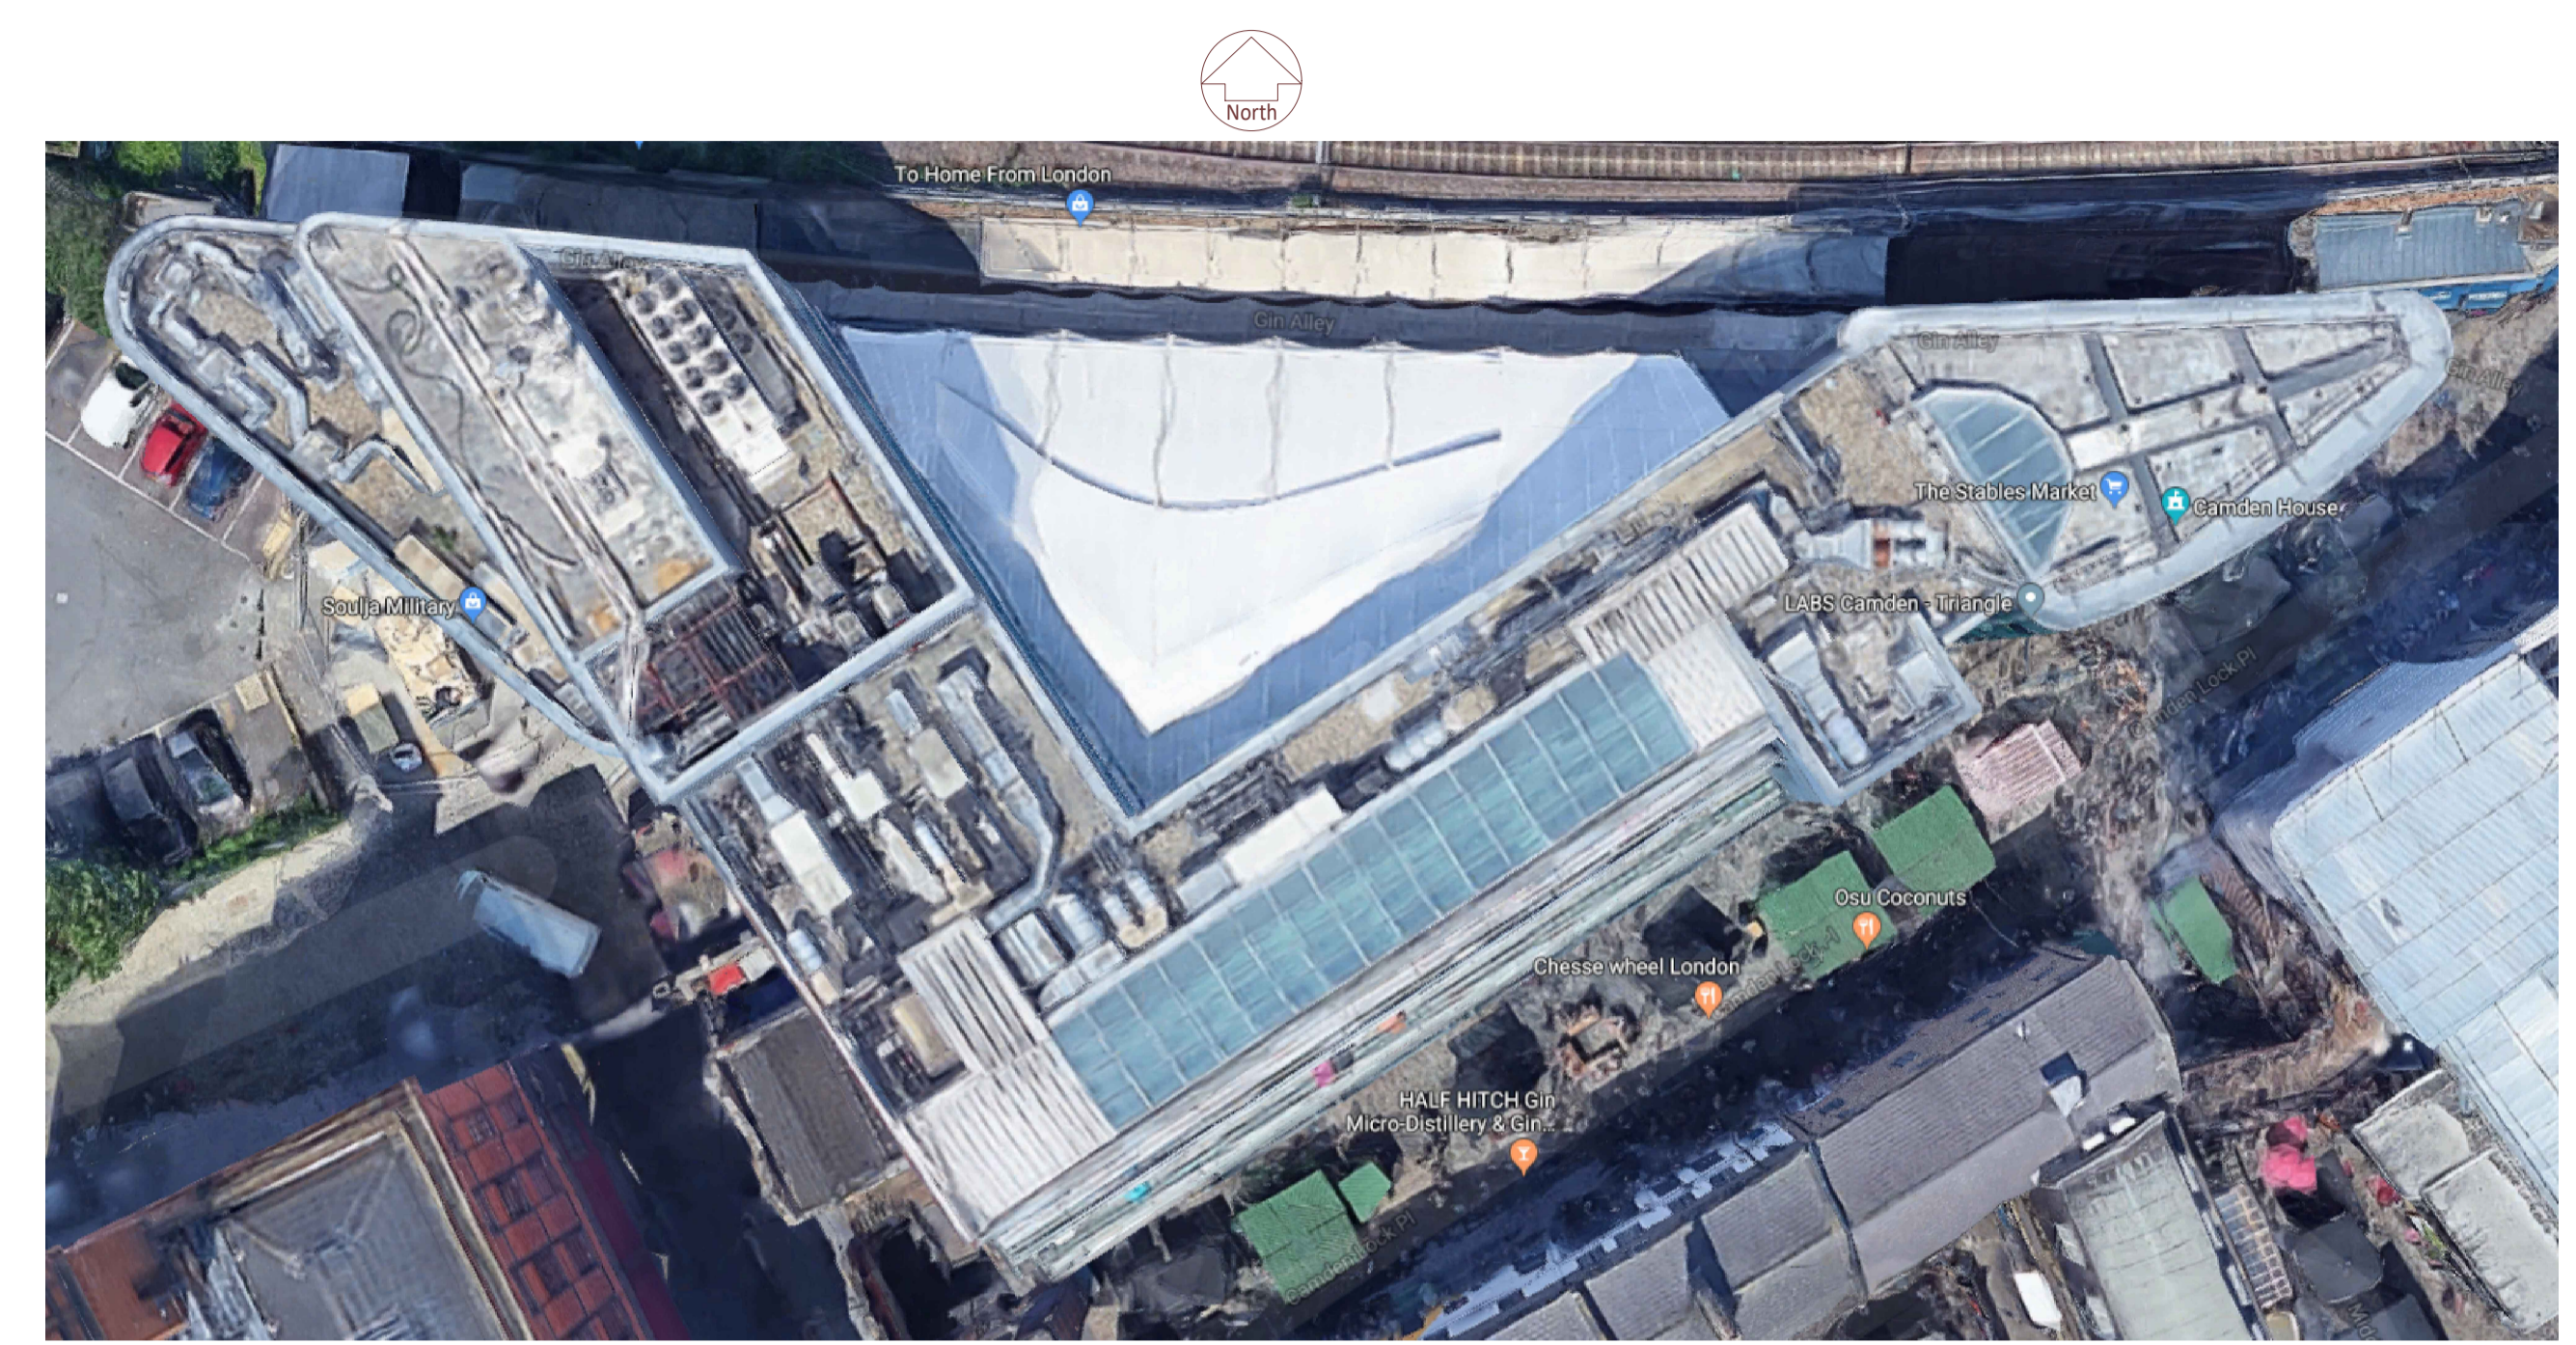


DRAWING NOTES
 COPYRIGHT ©
 This drawing and the details herein are the copyright of MBH Design Studio Ltd. and must not be reproduced, altered or passed to any third party without prior written consent.

Any errors or omissions are to be reported to the Architect immediately.
 All drawings are to be read in conjunction with the Structural Engineer's drawings and all related Architect's and other Consultant's information.

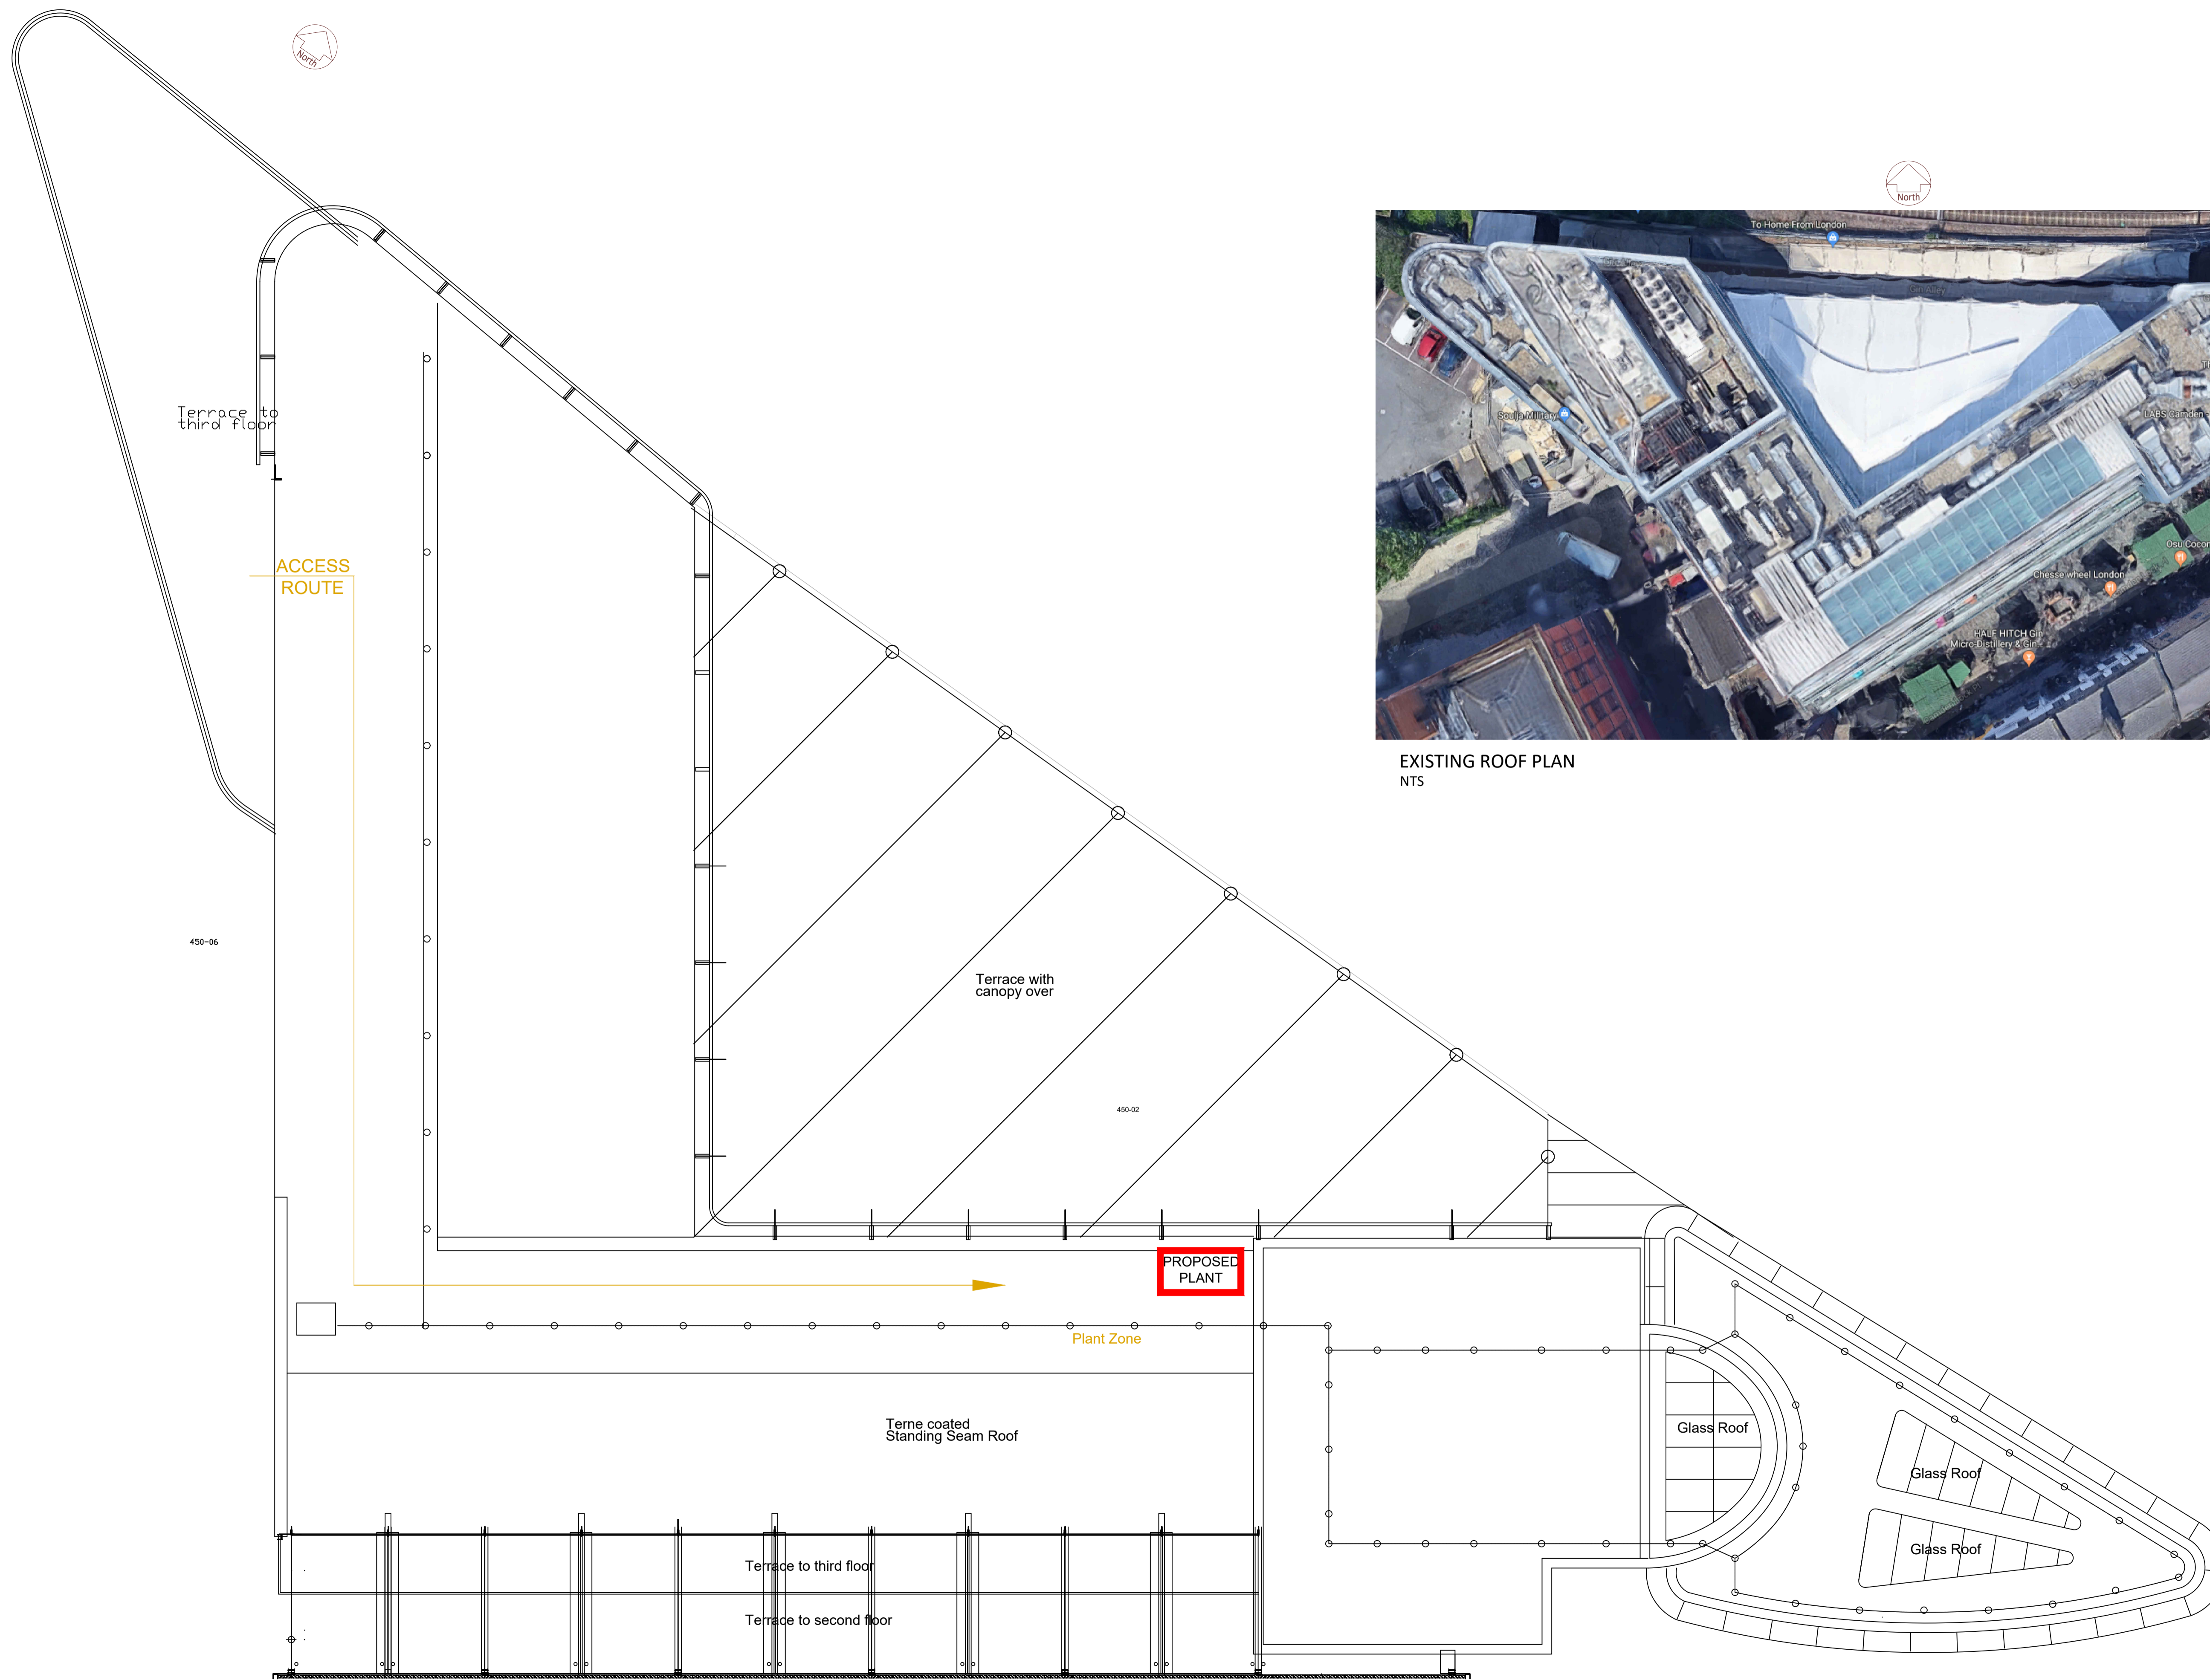

EXISTING ROOF PLAN
 NTS

ROOF PLAN WITH PROPOSED PLANT LOCATION
 SCALE 1:100 @ A1

REV	DATE	DESCRIPTION	DRAWN	CHECKED

PLANNING
mbh
 MBH Design Studio Ltd.
 Rosemount House, Rosemount Avenue, West Byfleet, Surrey, KT14 6LB
 www.mbhstd.com t: 01932 352 727 f: 01932 351 545

CLIENT
LABTECH

PROJECT
 SHARED KITCHEN
 SUB-BASEMENT, TRIANGLE BUILDING
 STABLE MARKET, CHALK FARM ROAD
 LONDON
 NW1 8AB

DRAWING TITLE
ROOF PLAN WITH PROP. PLANT LOCATION

DRAWN BY	DATE	SCALE	PAPER SIZE
ES	OCT. 2019	1:100	A1
CHECKED BY	DRAWING NUMBER	REV.	
OO	13642-RP	-	