


REVISIONS		
Rev.	Date	By
-	-	-

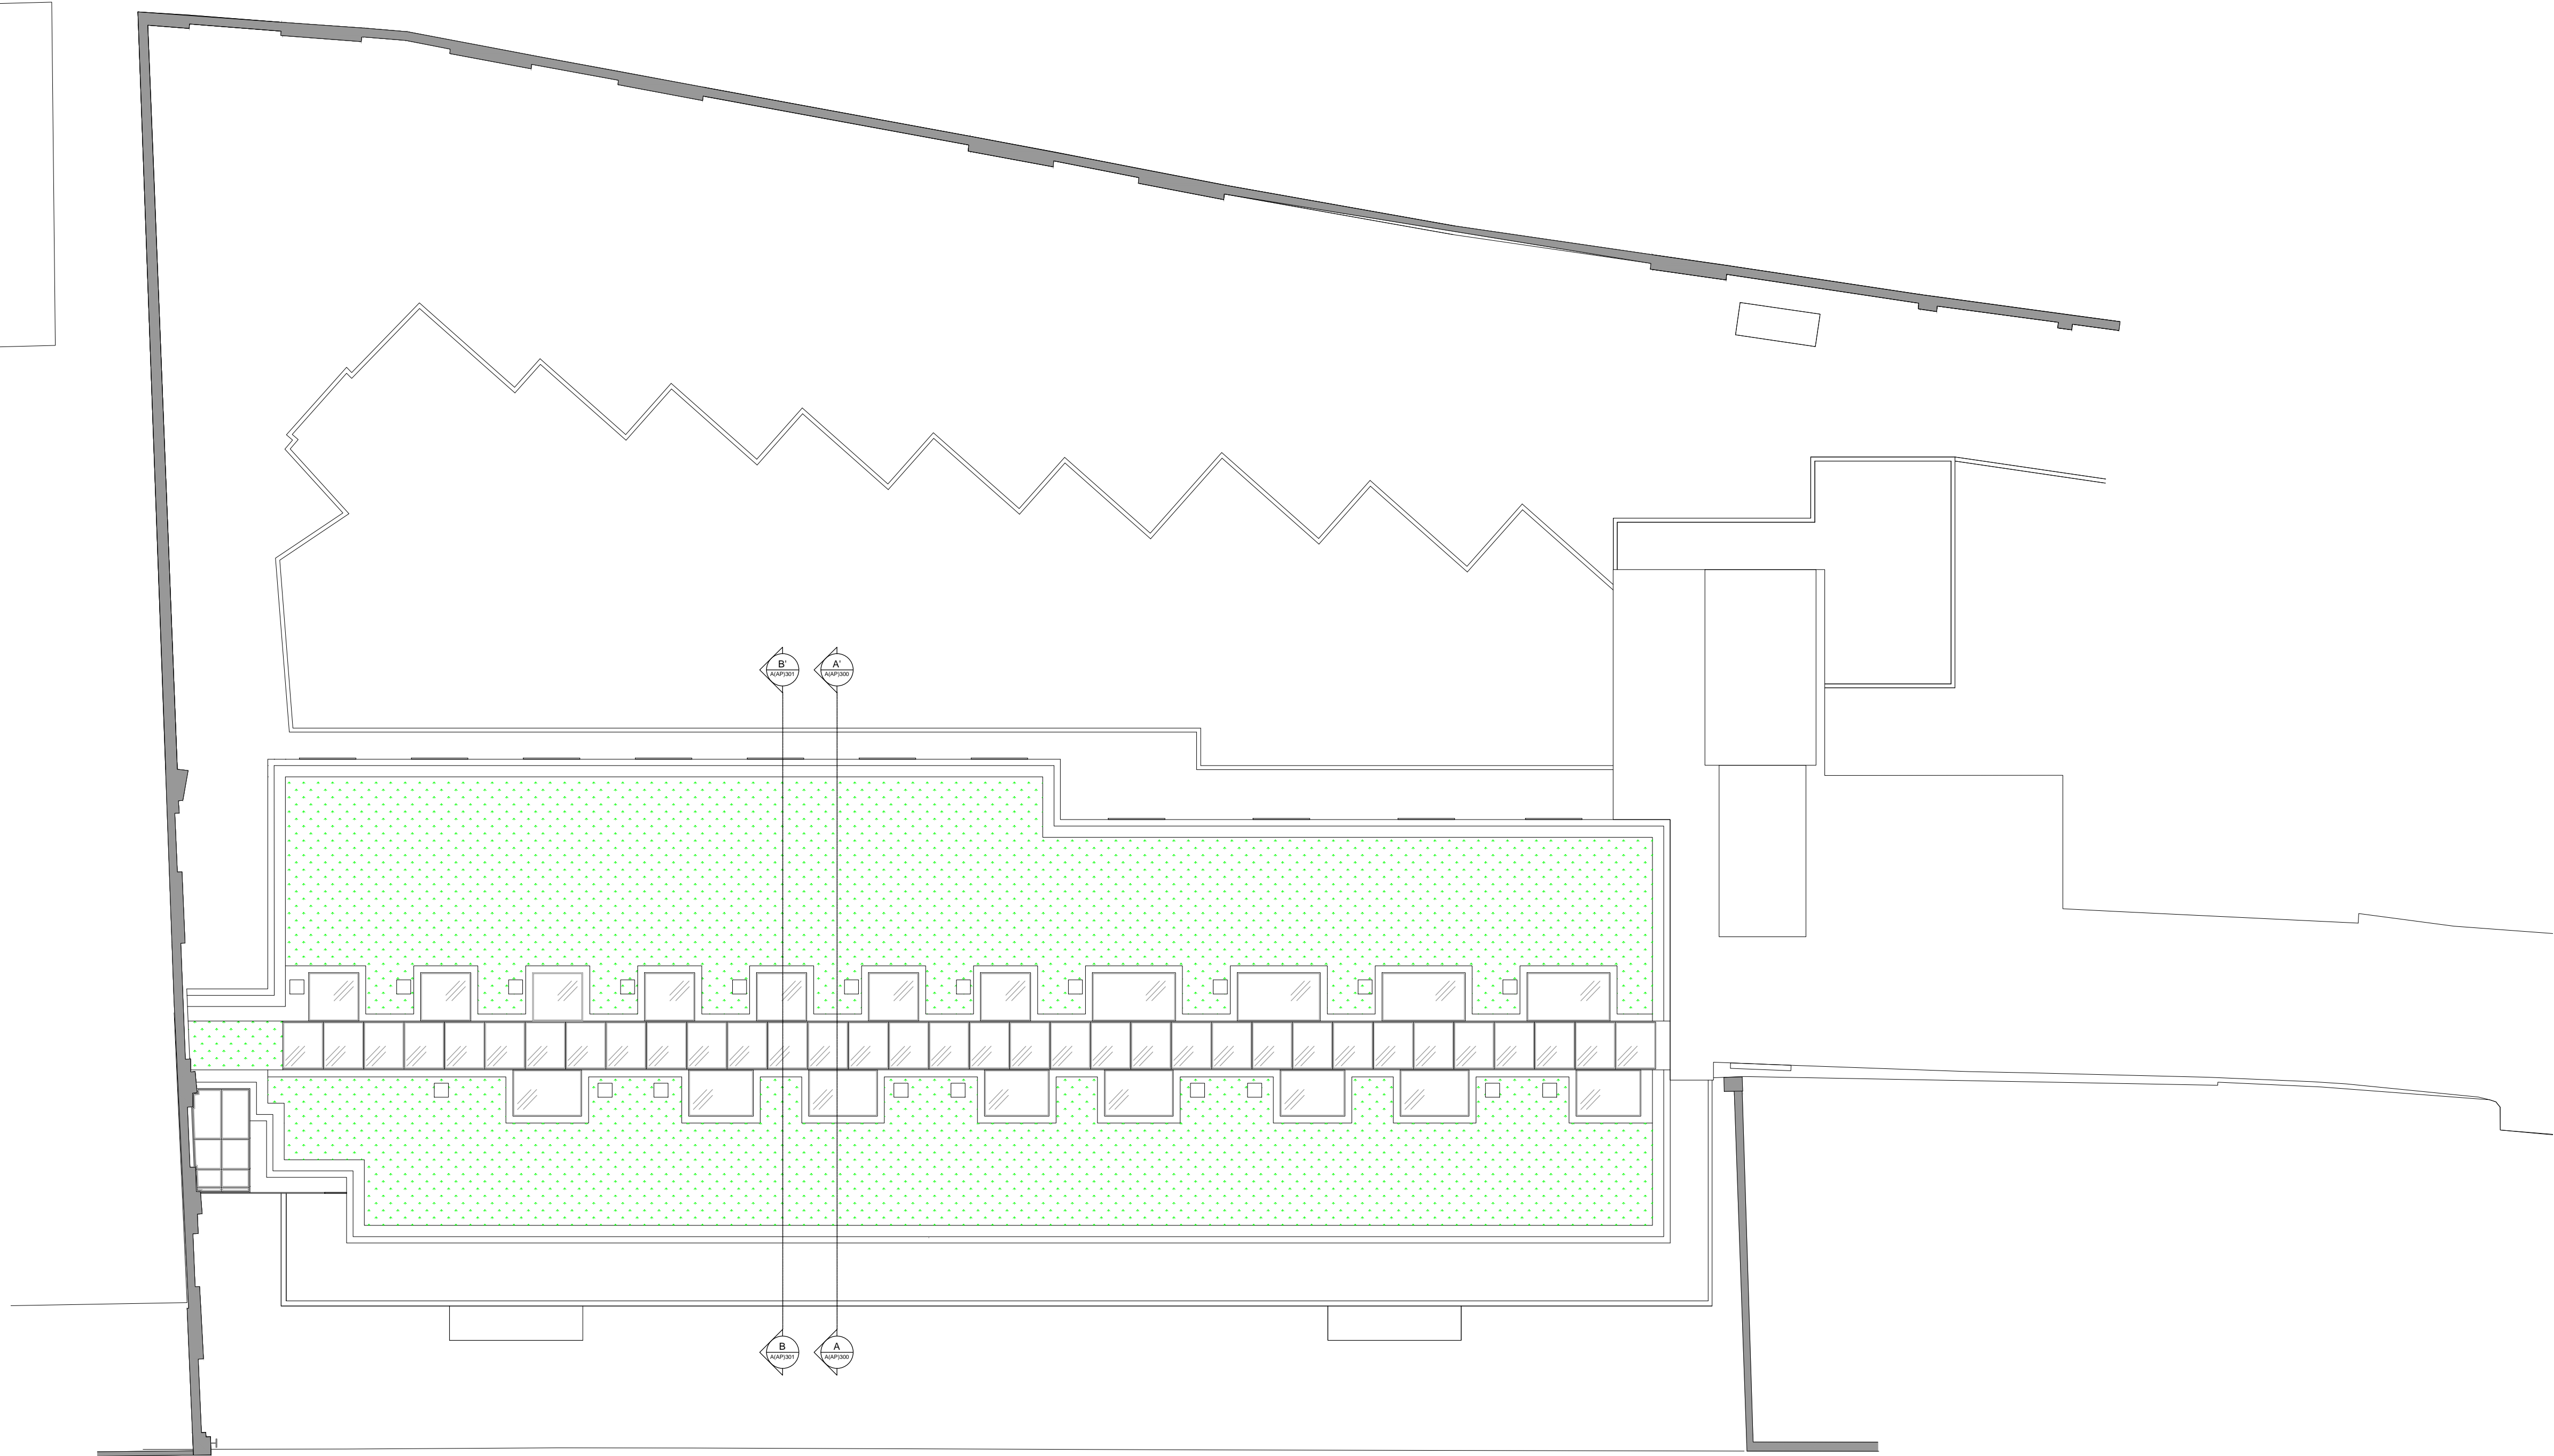


EXISTING ROOF PLAN

PLANNING APPLICATION

ALL DIMENSIONS TO BE CHECKED ON SITE  
WORK TO FIGURED DIMENSIONS ONLY  
REPORT DISCREPANCIES TO THE ARCHITECT  
AT ONCE BEFORE PROCEEDING

Contemporary Design Solutions

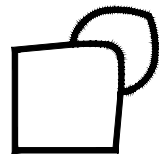

46 Great Marlborough Street  
London  
W1F 7JW  
Telephone: 020 7494 9000 Fax: 020 7494 4944

Client

RISETALL LTD

Project Title

The Stay Club Student Accommodation  
2-12 Harwood Street and 34 Chalk Farm Road  
Raised Rooflights Over Third Floor Corridor  
London, NW1 8AJ

Drawing Title

EXISTING ROOF PLAN

Scale 1: 100@A1 -1:200@A3 Date December 2019

Drawn Checked Rev.

Drawing No. 191130-A(SO)140

Rev. -

