


Carolin Squire Architect take no responsibility for any dimensions obtained by scaling from this drawing. If no dimension is shown the recipient must ascertain the dimension specifically from the Architect or by site measurement. Supplying this drawing in digital form is not a guarantee of accuracy and no liability may be placed on the Architect for any errors or omissions in the digital copy. Dimensions must be checked on site. Any discrepancies must be reported to the Architect immediately. This drawing is copyright of Carolin Squire Architect.

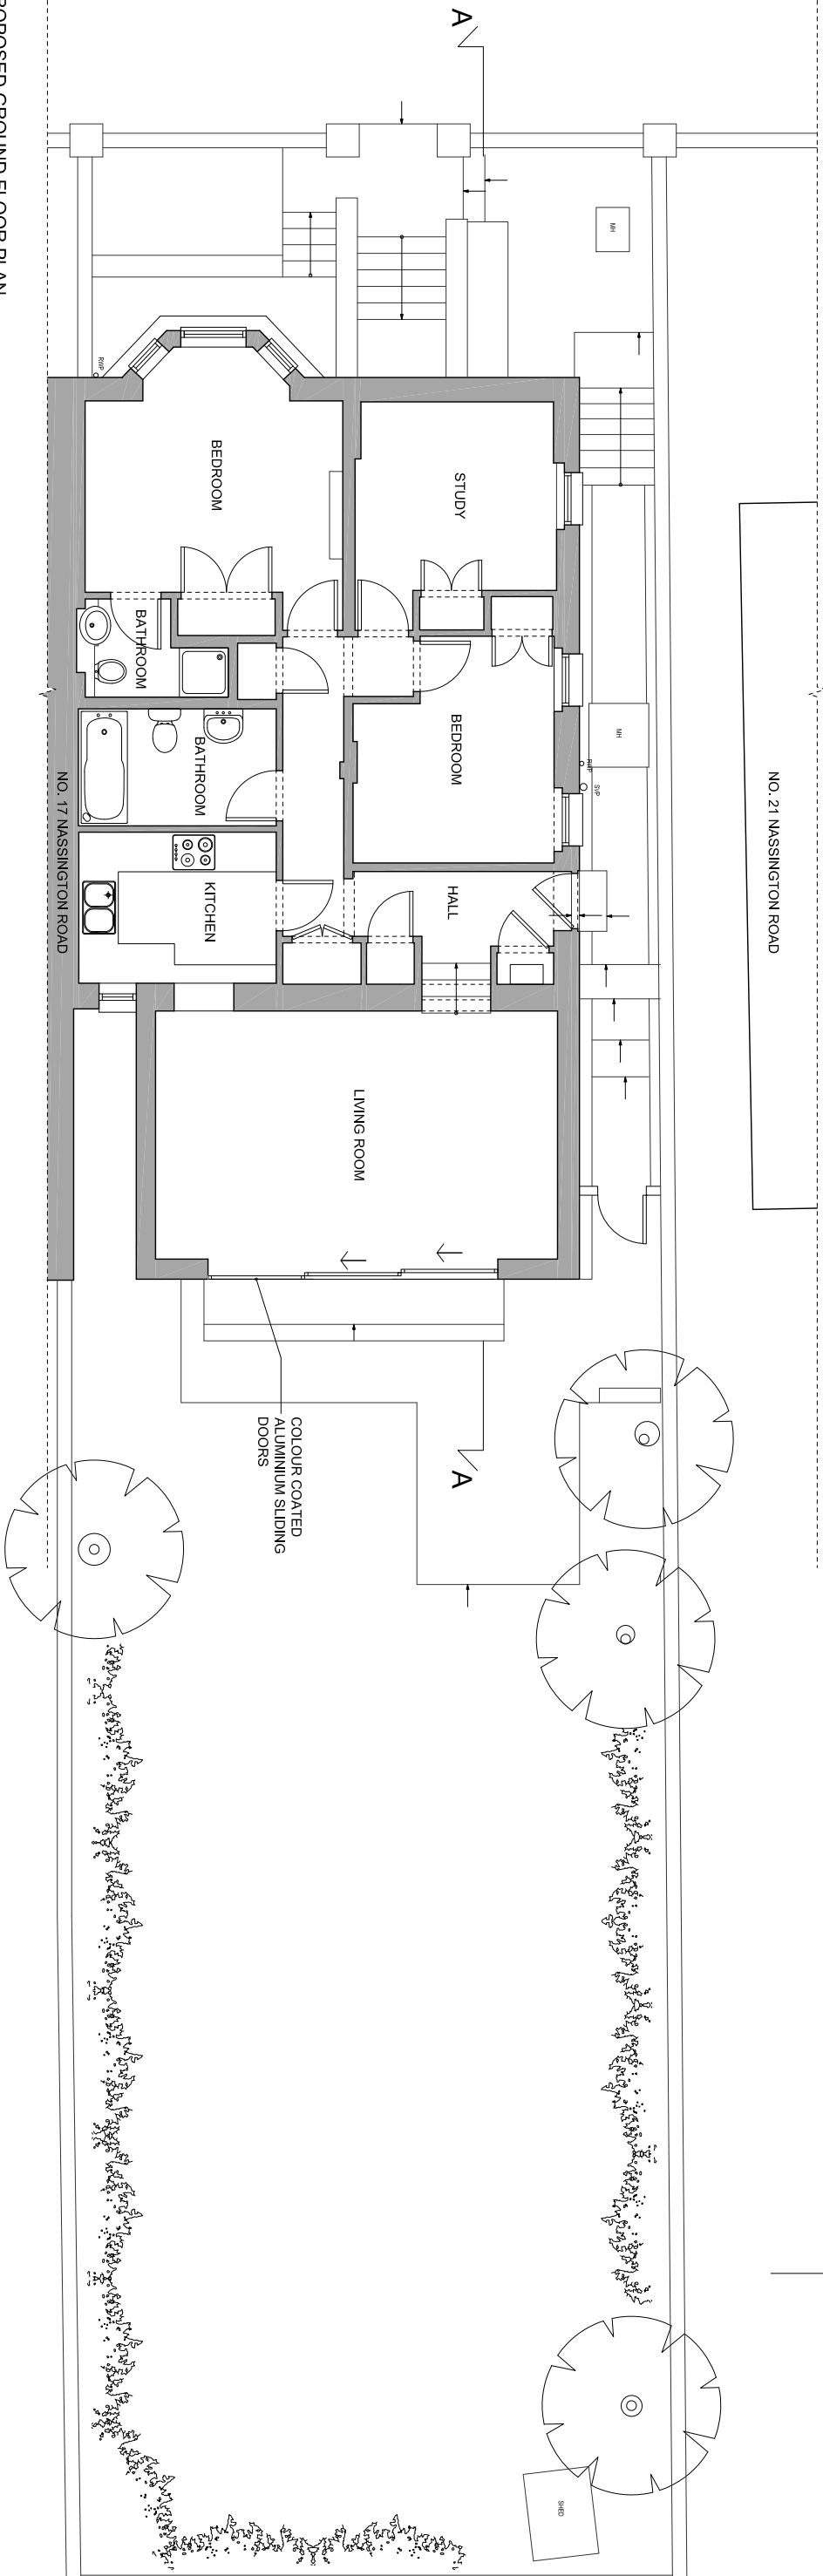

Job title	
19A NASSINGTON ROAD LONDON NW3 2TX	
Drawing title	
PROPOSED FLOOR PLAN	
CAROLYN SQUIRE D I P A R C H R I B A 122 Church Walk, London N16 8QW Tel: 020 7254 0624 Fax: 020 75039769 Email : mail@carolynsquire.co.uk	
Drawing No.	Revision
1937/04	
Date	Scale
/12/19	1:100 @ A3