
	1		2		3		4		5	
J										
L										
н										
G										
F										
										ο
Е										
								(A	S NO.11 CHALCOT C	GARDENS)
D								1	5.5m	1
6										
С										
_										
В										
	GENERAL NOTES	5			TES SPECIFIC TO THIS DRA	WING				


	GENERAL NOTES			NOTES SPECIFIC TO THIS DRAWING					
		LLSOPP STUDIO LTD. IF IN DOUBT ASK. VERIFY ALL DIME SUCTION. DIMENSIONS AS WRITTEN GOVERN. IMMEDIAT							
		ON THIS DOCUMENT IN WRITING TO THE ARCHITECT. T							
JOHN ALLSOPP STUDIO LTD	DOCUMENT SHALL BE READ II AND RELATED CONSULTANT'S	N CONJUNCTION WITH ASSOCIATED MODELS, SPECIFIC	ATIONS						
john-allsopp.com info@john-allsopp.com +44 (0)20 7693 5759		CALE ON HARD COPIES: THIS IS 10cm FULL SIZE	-					A	
+44 (0)20 7693 3739		S OBTAINED BY SCALING SHALL BE TREATED AS APPRO	IMATE	-				NO	. †
	1	2		3	4		5		

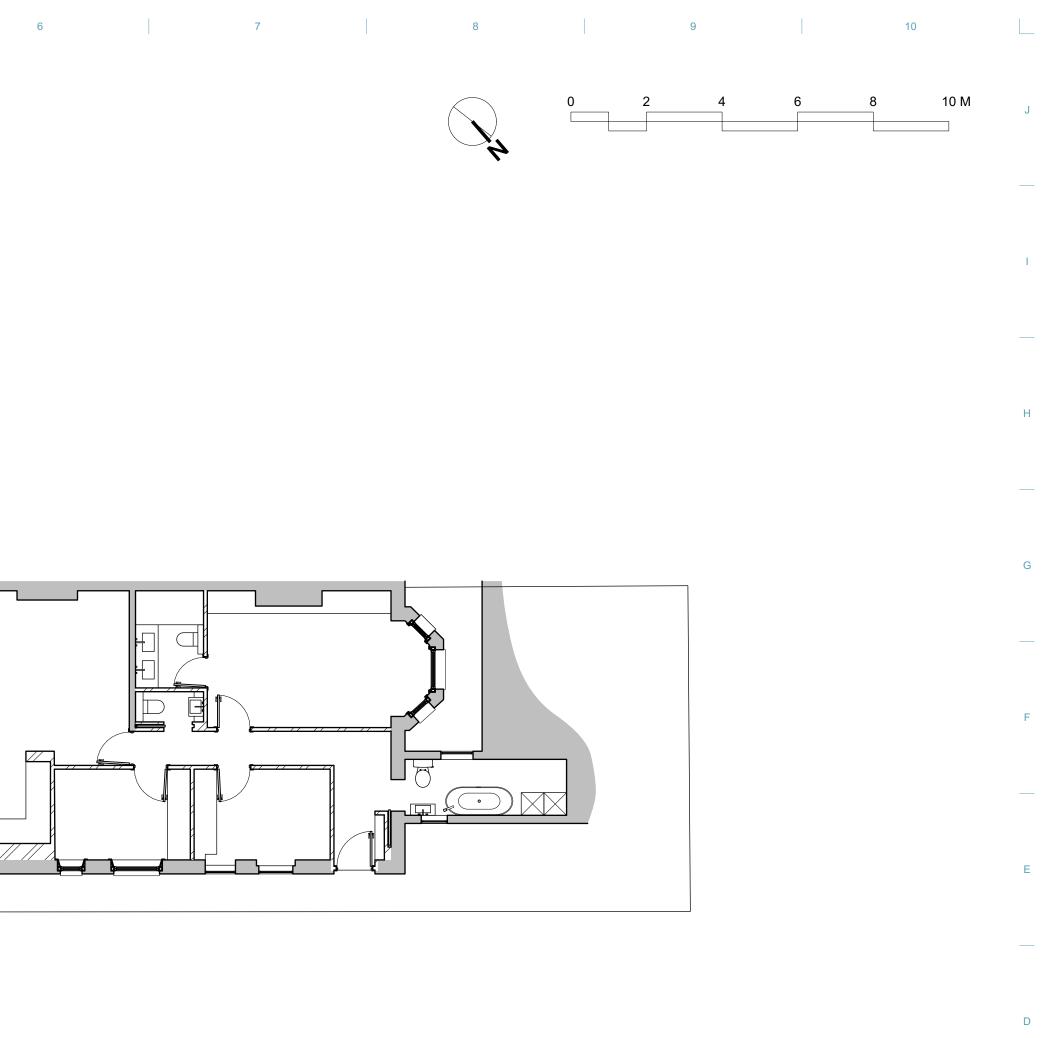

				PROJECT REF:	19SC	9 CHALCOT GARDENS, LONDON		
				DATE:	6 NOV 2019	PROF	POSED SITE PLAN	
				STATUS: PLANNING		^	A-3-1001	
	11/12/2019	PROPOSED EXTENSI	ION REDUCED TO MATCH WIDTH OF EXISTING	2004 F: 1:100 @ A2 (/	1.200 @ 14	A-3-1001		A
).	DATE		REVISION NOTES	SCALE: 1:100 @ A2 (1:200 @ A4)			
	6		7	8		9	10	

С

В

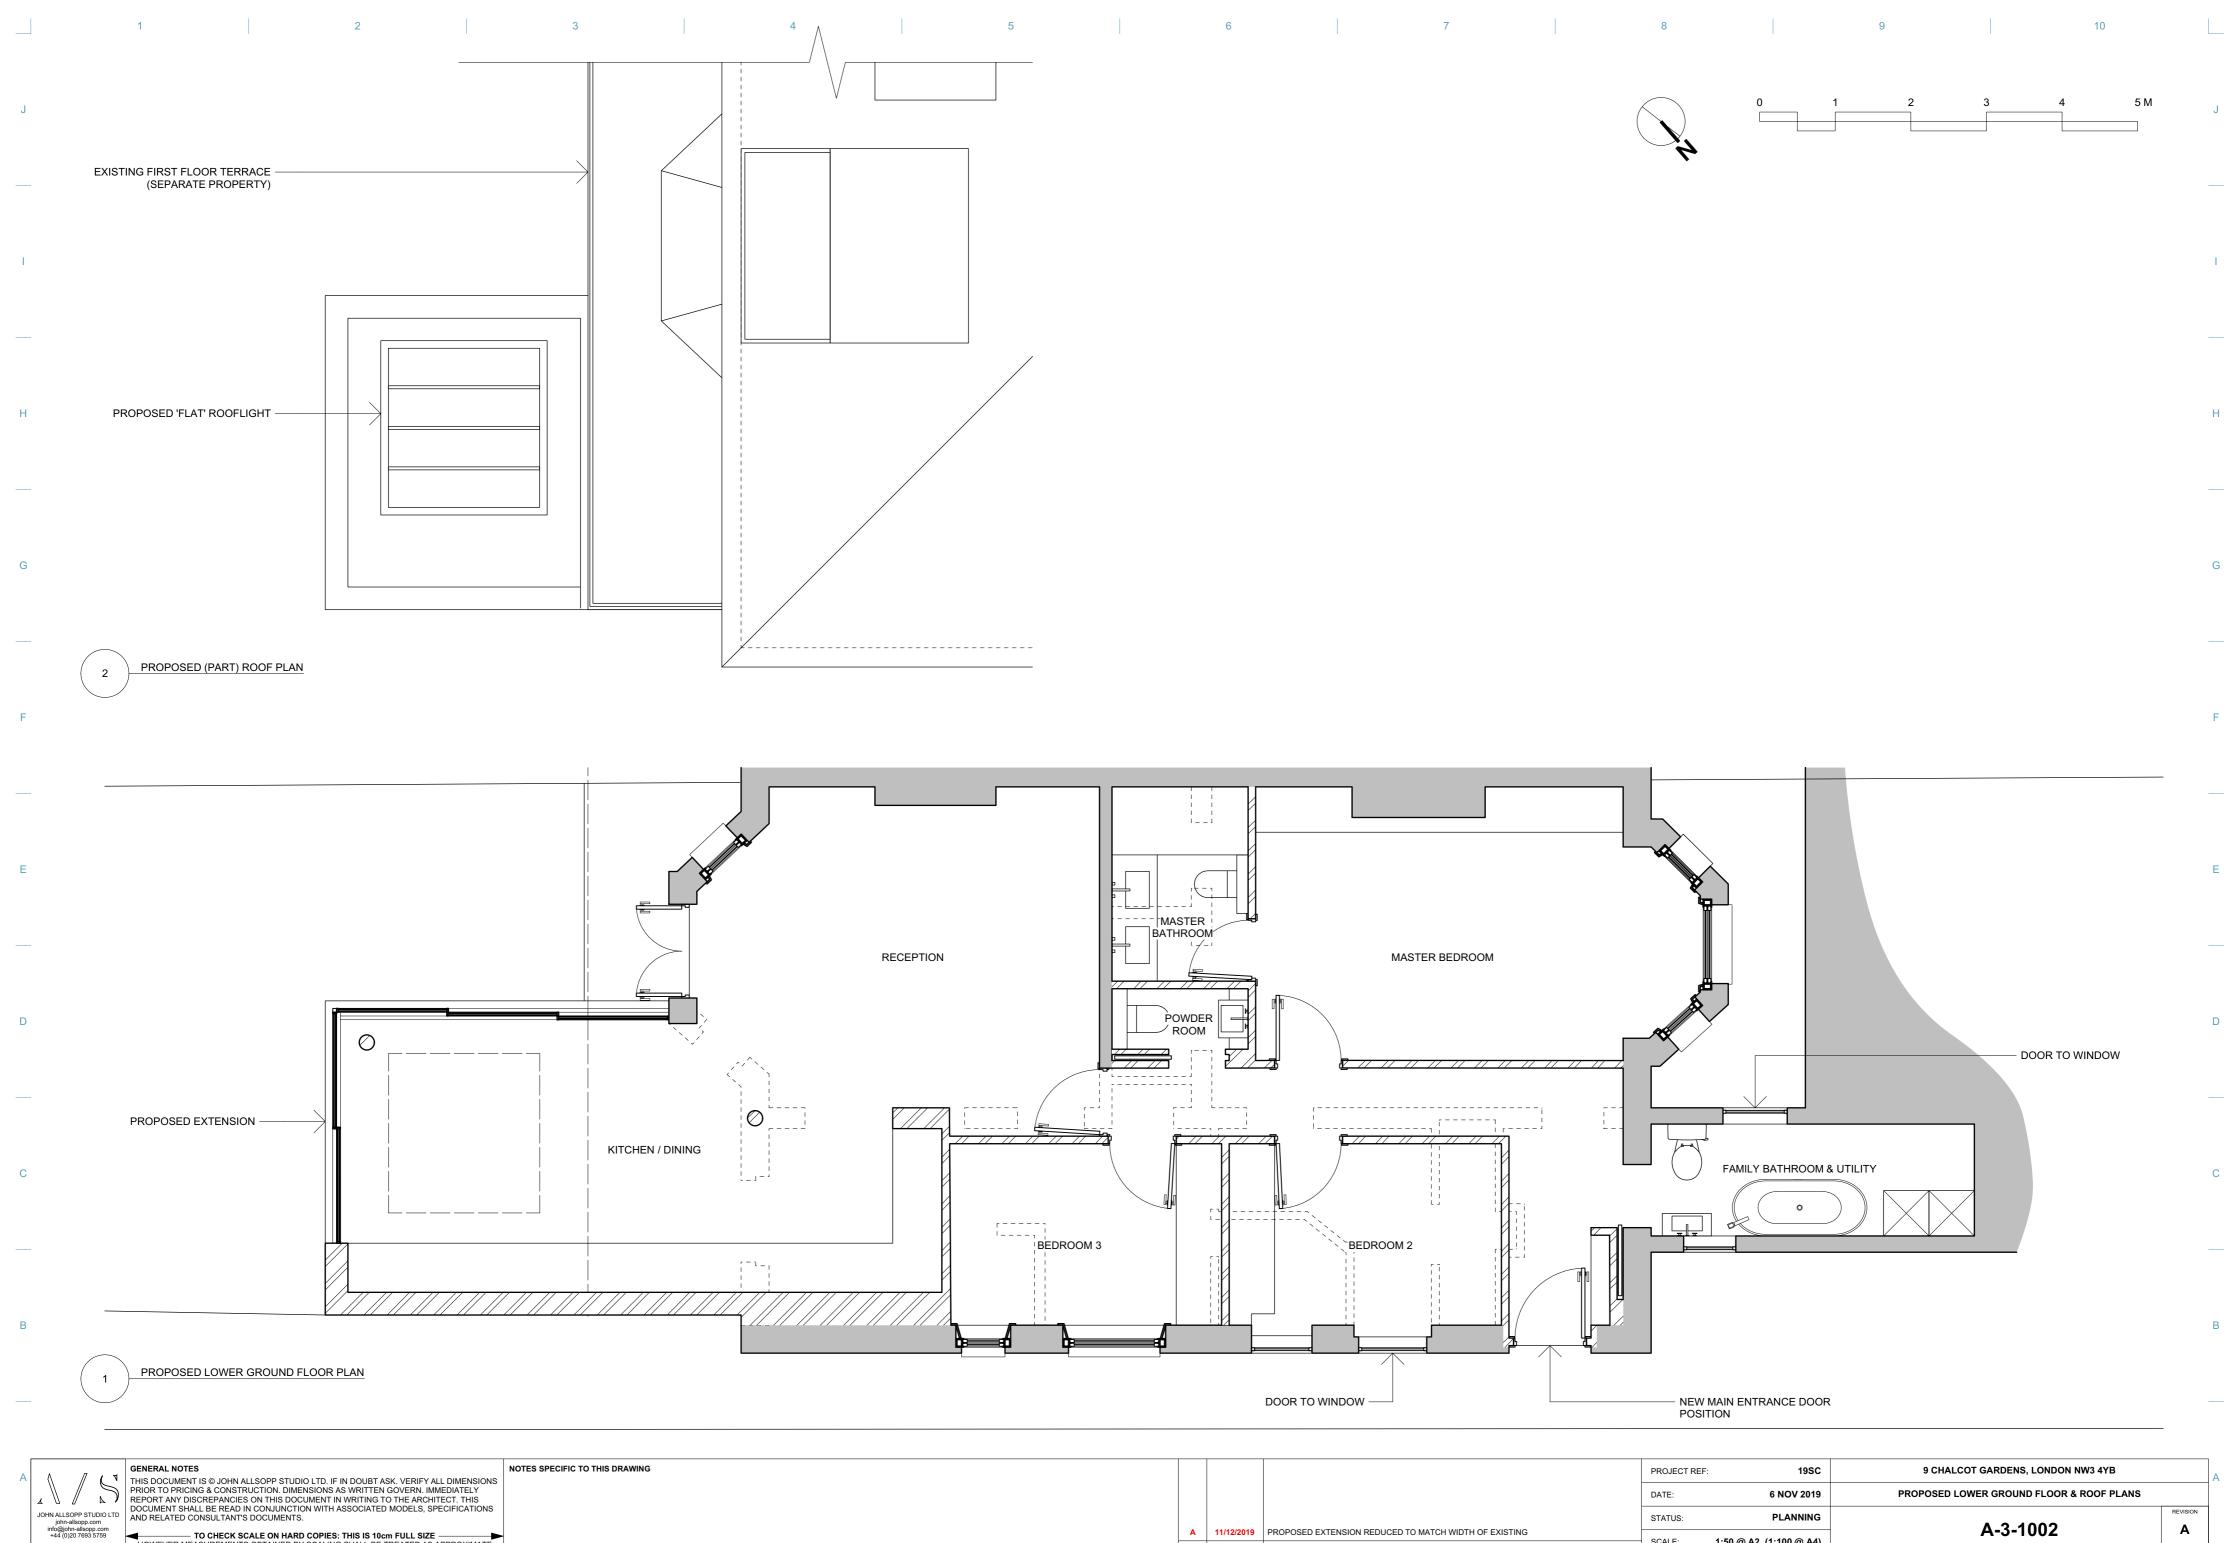

TO CHECK SCALE ON HARD COPIES: THIS IS 10cm FULL SIZE HOWEVER MEASUREMENTS OBTAINED BY SCALING SHALL BE TREATED AS APPROXIMATE


4 3

5

				PROJECT RE	F: 1950	:	9 CHALCOT GA	RDENS, LONDON NW3 4YB		
					DATE:	6 NOV 201	PROF	POSED LOWER G	GROUND FLOOR & ROOF PLA	NS
					STATUS:	PLANNING	3	۸	-3-1002	REVISION
A		PROPOSED EXTE	NSION REDUCED TO MATCH WIDTH OF EXISTING	3	SCALE:	1:50 @ A2 (1:100 @ A4		A	-3-1002	A
NO.	DATE		REVISION NOTES				,			
	6	6 7		8		9		10		



											-
					PROJECT RI	EF:	19SC	9 CHALCOT GA	RDENS, LONDON NW3 4YB		A
					DATE:	6	NOV 2019	PROPOSED REAR & PA	RT SIDE (SOUTH-WEST) ELEVATIONS]
					STATUS:		PLANNING		-3-2001]
A	11/12/2019	PROPOSED EXTER	NSION (REAR ELEVATION) REDUCED TO MATCH WIDTH	OF EXISTING	SCALE:	4.50 @ 40 / 4		1 4	-3-2001	A	
10.	DATE		REVISION NOTES			1:50 @ A2 (1:	100 @ A4)				
	6		7		8			9	10		

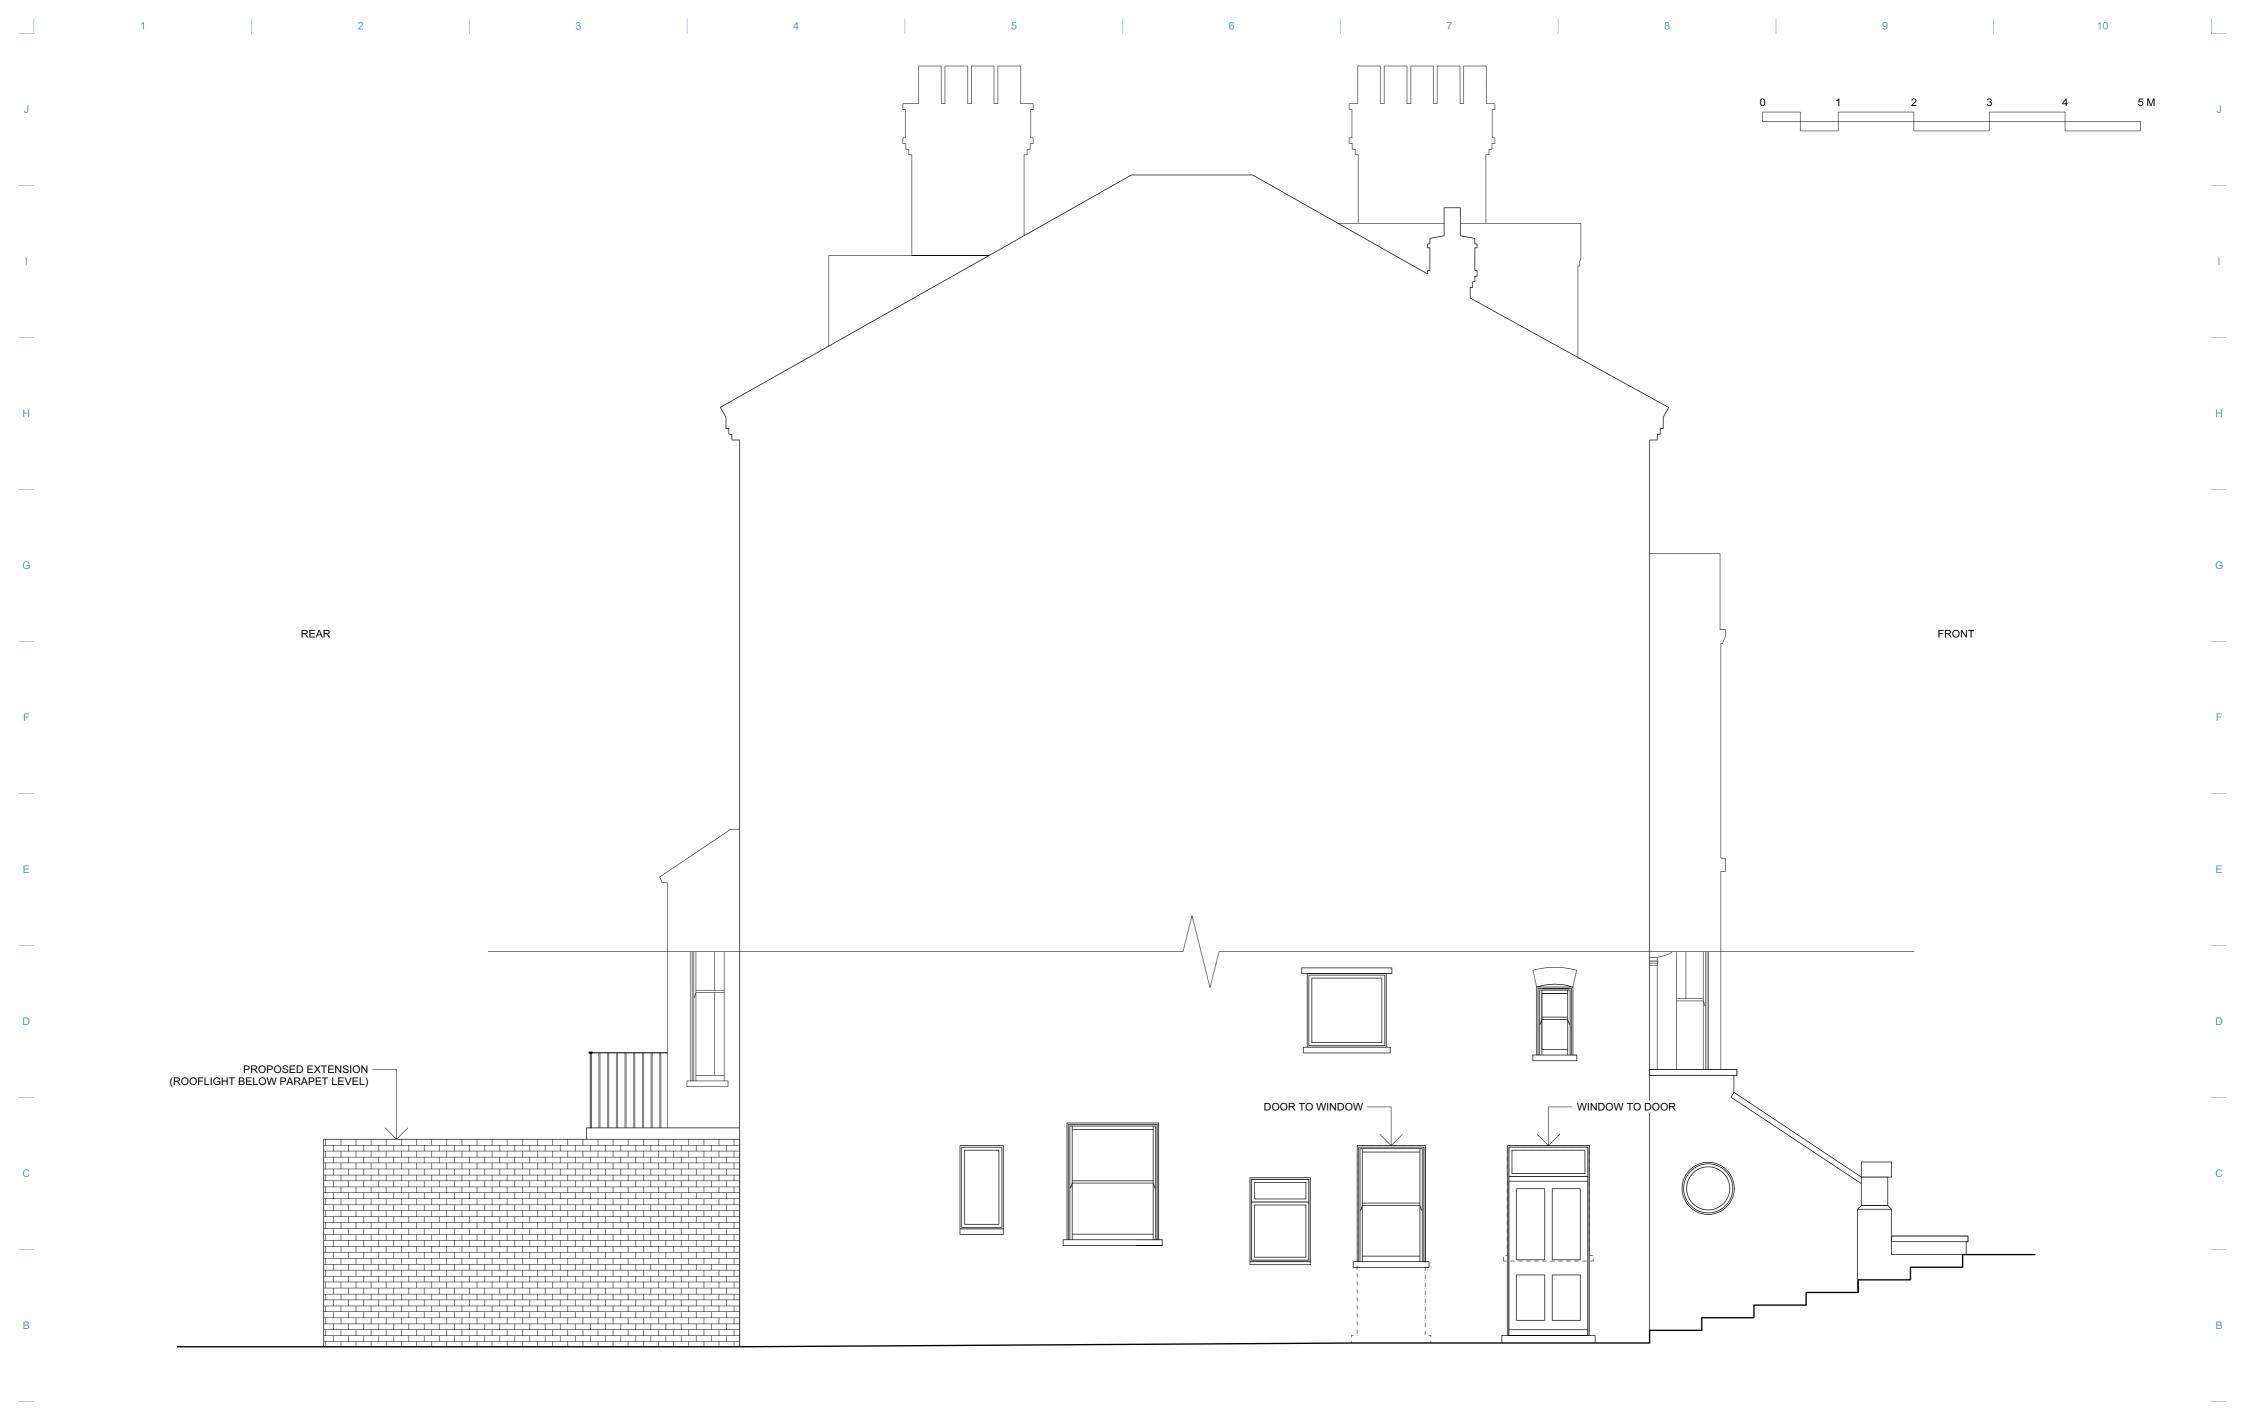


∡ \	PRIOR TO PRICING & CONSTRU REPORT ANY DISCREPANCIES DOCUMENT SHALL BE READ IN AND RELATED CONSULTANT'S TO CHECK SC	LSOPP STUDIO LTD. IF IN DOUBT ASK. VERIFY ALL DIMEI JCTION. DIMENSIONS AS WRITTEN GOVERN. IMMEDIATE ON THIS DOCUMENT IN WRITING TO THE ARCHITECT. TH I CONJUNCTION WITH ASSOCIATED MODELS, SPECIFICA DOCUMENTS. ALE ON HARD COPIES: THIS IS 10cm FULL SIZE OBTAINED BY SCALING SHALL BE TREATED AS APPROX	Y S IONS			NO.
	1	2	3	4	5	

				1			-
		PROJECT R	EF: 19SC	9 CHALC	OT GARDENS, LONDON NW3 4YB		A
		DATE:	6 NOV 2019	PROPOSE	D SIDE (NORTH-EAST) ELEVATION		
		STATUS: PLANNING			A-3-2002	REVISION]
		 SCALE:	1:50 @ A2 (1:100 @ A4)		A-3-2002		
DATE	REVISION NOTES	SCALE: 1:50 @ A2 (1:100 @ A4)					
6	7	8		9	10		

	1	2	3	I	4	5	
J							
_							
I							
Н							
G							
_		FRONT OF PRO					
F							
Е							
D							
_				DOOR TO WINI	DOW		
С							
			_	T			
В							

× / 5	PRIOR TO PRICING & CONSTR REPORT ANY DISCREPANCIES DOCUMENT SHALL BE READ IN AND RELATED CONSULTANTS TO CHECK SC	LSOPP STUDIO LTD. IF IN DOUBT ASK UCTION. DIMENSIONS AS WRITTEN G ON THIS DOCUMENT IN WRITING TO N CONJUNCTION WITH ASSOCIATED M DOCUMENTS. ALE ON HARD COPIES: THIS IS 10cm OBTAINED BY SCALING SHALL BE TR	OVERN. IMMEDIATELY THE ARCHITECT. THIS ODELS, SPECIFICATIONS	NOTES SPECIFIC TO THIS DRAW	NG			NO.
	1	2		3		4	5	

 

		PROJECT	DATE: 6 NOV		PROJECT REF: 19SC		9 CHALCOT G	ARDENS, LONDON NW3 4YB]_A
		DATE:			2019 PROPOSED PART SIDE (FRONT SOUTH-WEST) ELEV]		
		STATUS:			A-3-2003		REVISION	1		
DATE	REVISION NOTES		1:50 @ A2 (1:	100 @ A4)	F	-3-2003				
6	7	8			9	10				