



**1.) Anchor Installation overview** (page 22 - 27)

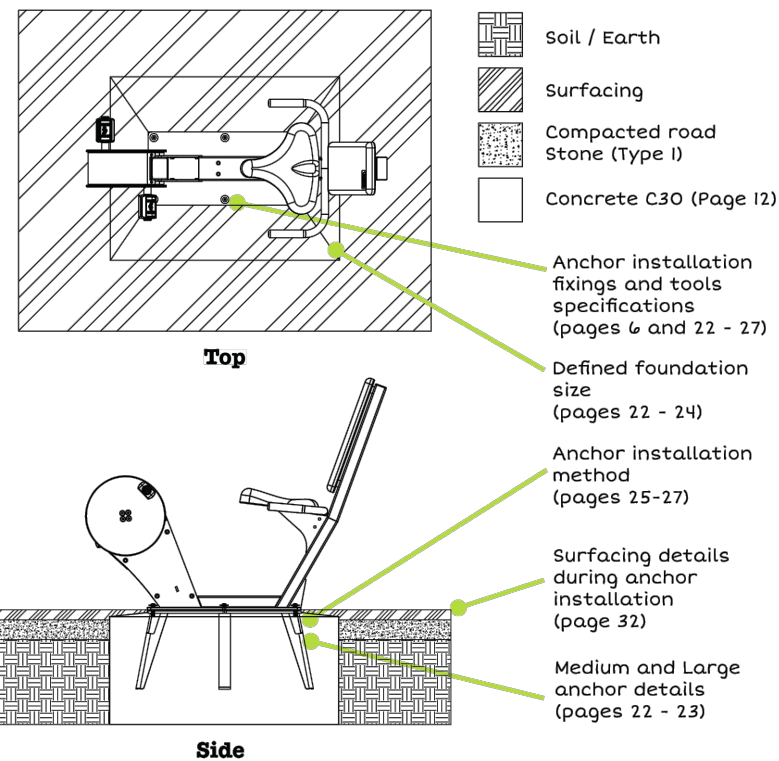

Extract from TGOGC Installation Manual (NTS)  
 NOTE: Refer to the TGOC Installation manual for full installation recommendations

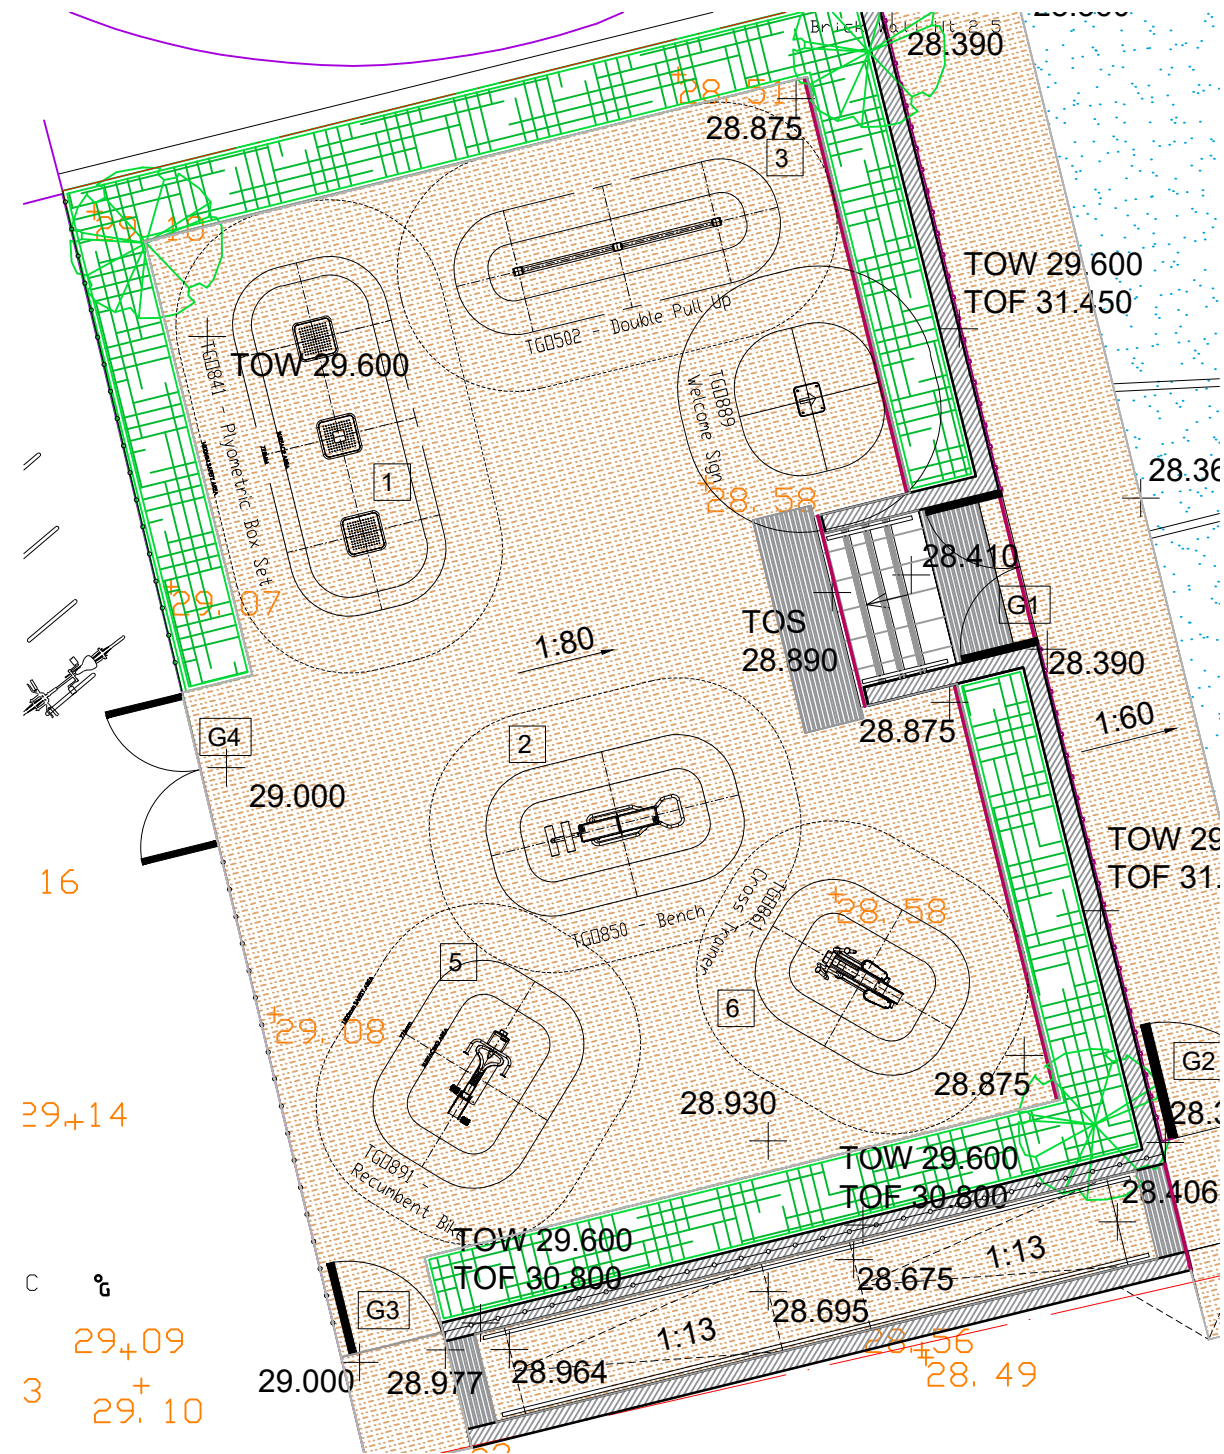

- KEY**
- Existing tree retained and protected according to the BS5837:2012.
  - New tree in the raised planter. 300mm topsoil to BS 3882:2015 above 500mm new approved free draining sandy subsoil to BS 8601:2013.
  - New shrub and perennial planting in raised planters. Topsoil to BS 3882:2015. Depth min. 600 mm.
  - New surface to MUGA: new macadam ball court surfacing with non-slip heavy duty acrylic coating and acrylic line markings.
  - Light buff coloured tarmac surface to the ramp by Ultracolor or similar approved.
  - Steps: Marshalls Perfecta chamfered natural concrete treads and risers 400x400x50mm, cut to size, with inserted contrasting visibility strips.
  - Handrail to steps and ramp: galvanised and powder coated steel to RAL9005 (jet black).
  - Marshalls corduroy hazard warning paving slabs to steps and ramp. Colour: Dark Grey (TBC)
  - New 1.2m h flat top metal railings by Alpharail or similar. Galvanised and powder coated to RAL9005 (jet black).
  - New 3m h Zaun Duo8 Sports Fencing to east, south and west elevations to the ball courts. Galvanised and powder coated Dark Blue.
  - New metal gates, width and height as shown on the drawing. Galvanised and powder coated to match fence panels.
  - Brick retaining walls to structural engineer's details.
  - New metal edging to resin bound gravel path. Flexible 50 mm h Flexible AluExcell by Kinley or similar approved.
  - Slot drain by ACO or similar approved. Indicative location TBC, to drainage engineer's details
  - Outdoor gym equipment by The Great Outdoor Gym Company
- Existing levels +24.8 Proposed levels +4.27

Rev	Description	Drawn	Check	Appr	Date

Groundwork London  
 12 Baron Street  
 London N1 9LL  
 Tel: 020 7239 1280  
 Fax: 020 7278 1515  
 www.groundwork.org.uk/London

**GROUNDWORK**  
 CHANGING PLACES  
 CHANGING LIVES

Project: HS2 Improvements  
 Client: LB Camden

Drawing Title  
**DETAILS SHEET 1**

Drawn: MF Check: LC Appr: AP Date: 05/12/2019 Scale at A3: AS SHOWN

Status: **PLANNING**

Drawing No: CA030\_P\_01AHM\_008 Revision: -