



Location Plan 1:500@A3

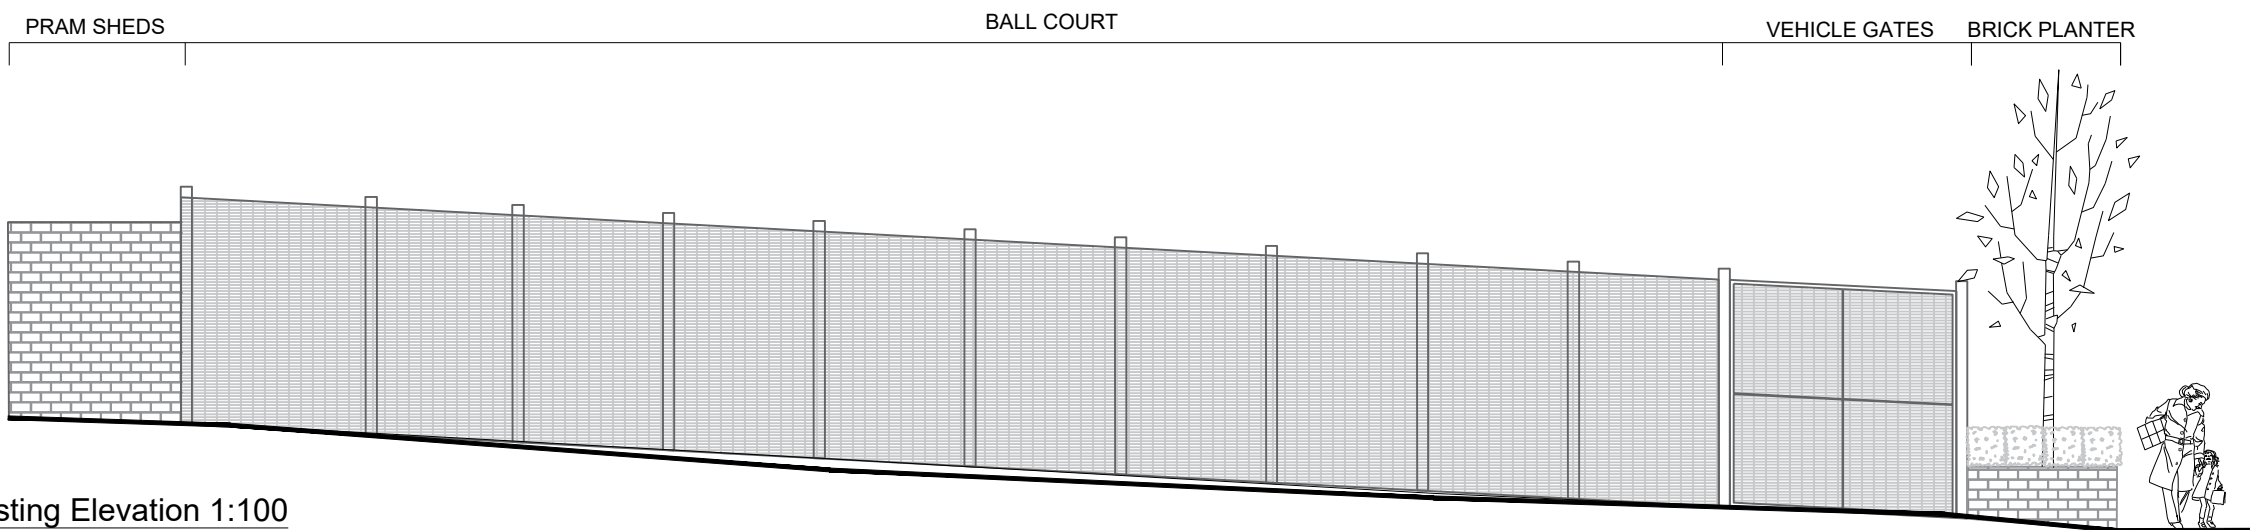


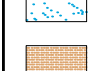
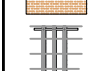
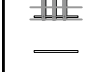



 


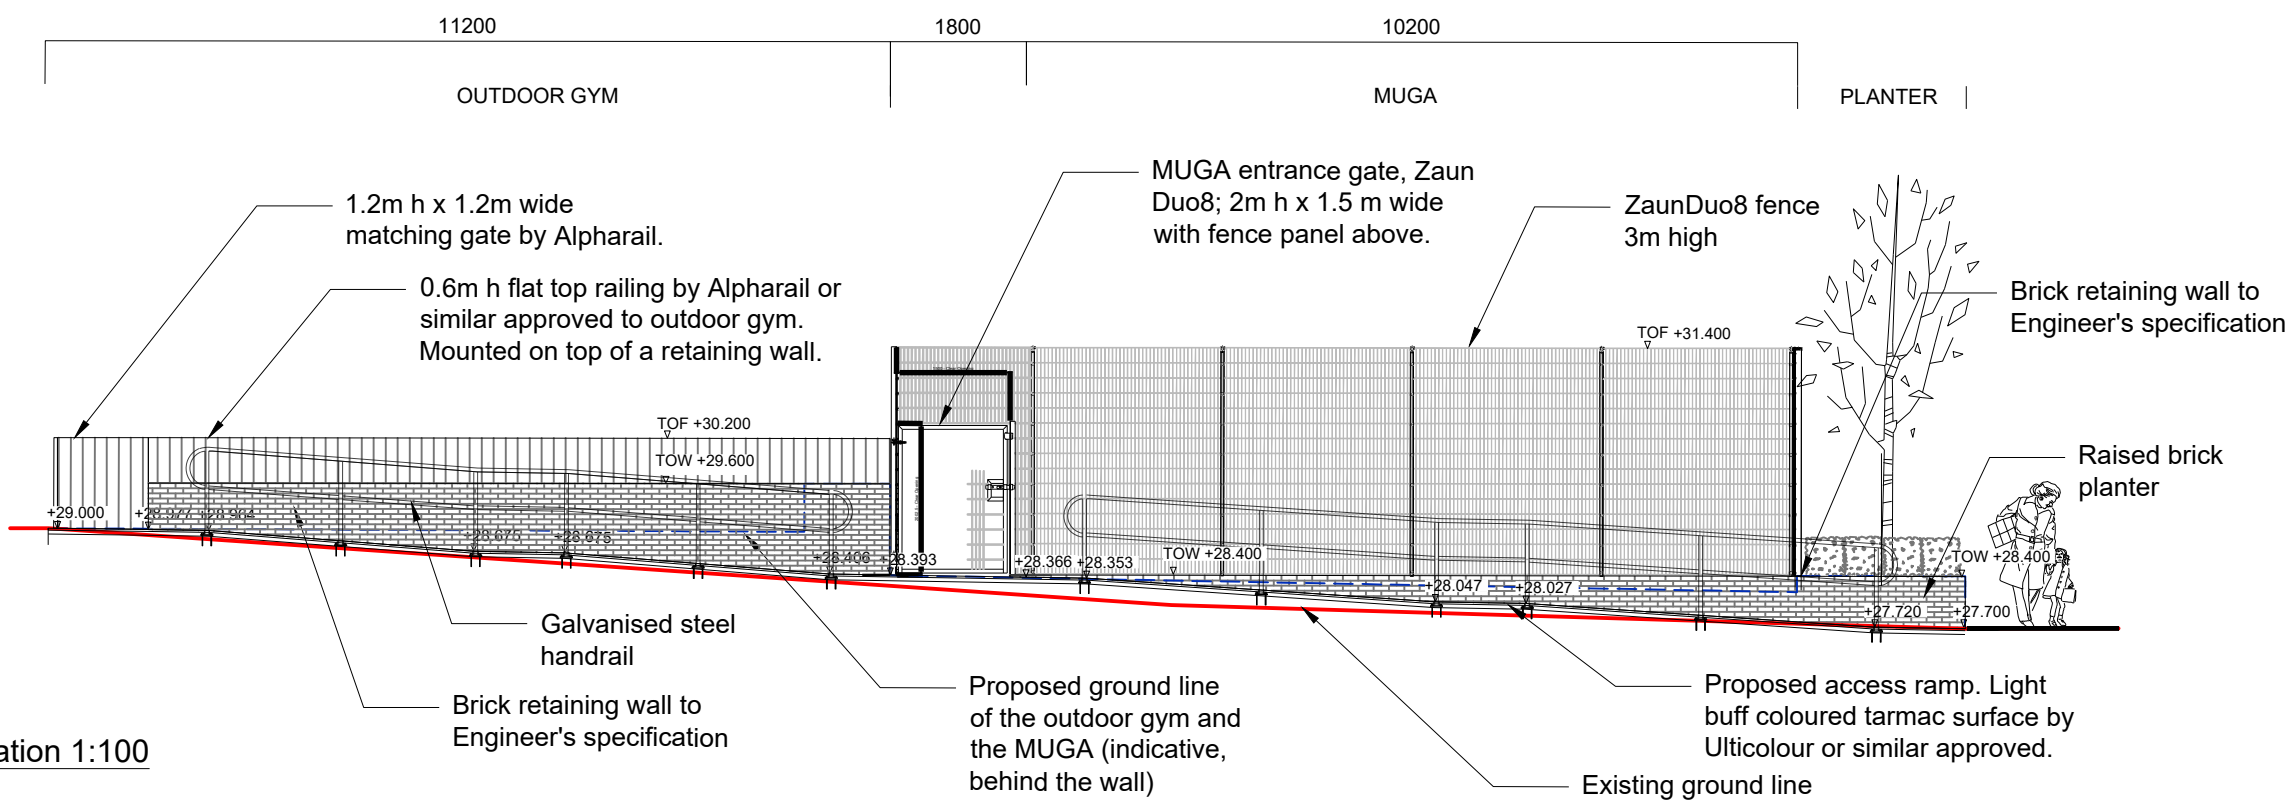






Existing Elevation 1:100



Proposed Elevation 1:100

 **KEY**

-  Existing tree retained and protected according to the BS5837:2012.
-  New tree in the raised planter. 300mm topsoil to BS 3882:2015 above 500mm new approved free draining sandy subsoil to BS 8601:2013.
-  New shrub and perennial planting in raised planters. Topsoil to BS 3882:2015. Depth min. 600 mm.
-  New surface to MUGA: new macadam ball court surfacing with non-slip heavy duty acrylic coating and acrylic line markings.
-  Light buff coloured tarmac surface to the ramp by Ulticolour or similar approved.
-  Steps: Marshalls Perfecta chamfered natural concrete treads and risers 400x400x50mm, cut to size, with inserted contrasting visibility strips.
-  Handrail to steps and ramp: galvanised and powder coated steel to RAL9005 (jet black).
-  Marshalls corduroy hazard warning paving slabs to steps and ramp. Colour: Dark Grey (TBC)
-  New 1.2m h flat top metal railings by Alpharail or similar. Galvanised and powder coated to RAL9005 (jet black).
-  New 3m h Zaun Duo8 Sports Fencing to east, south and west elevations to the ball courts. Galvanised and powder coated Dark Blue.
-  New metal gates, width and height as shown on the drawing. Galvanised and powder coated to match fence panels.
-  Brick retaining walls to structural engineer's details.
-  New metal edging to resin bound gravel path. Flexible 50 mm h Flexible AluExcell by Kinley or similar approved.
-  Slot drain by ACO or similar approved. Indicative location TBC; to drainage engineer's details
-  Outdoor gym equipment by The Great Outdoor Gym Company

 24.8 Existing levels  
 4.27 Proposed levels


Rev	Description	Drawn	Check	Appr	Date

**Groundwork London**  
 12 Baron Street  
 London N1 9LL  
 Tel: 020 7239 1280  
 Fax: 020 7278 1515  
 www.groundwork.org.uk/London



Project: **HS2 Improvements**

Client: **LB Camden**

Drawing Title  
**Ramp elevation**

Drawn: MF    Check: LC    Appr: AP    Date: 05/12/2019    Scale at A3: 1:100

Status: **PLANNING**

Drawing No: **CA030\_P\_01AHM\_006**    Revision: -