



Location Plan 1:500@A3

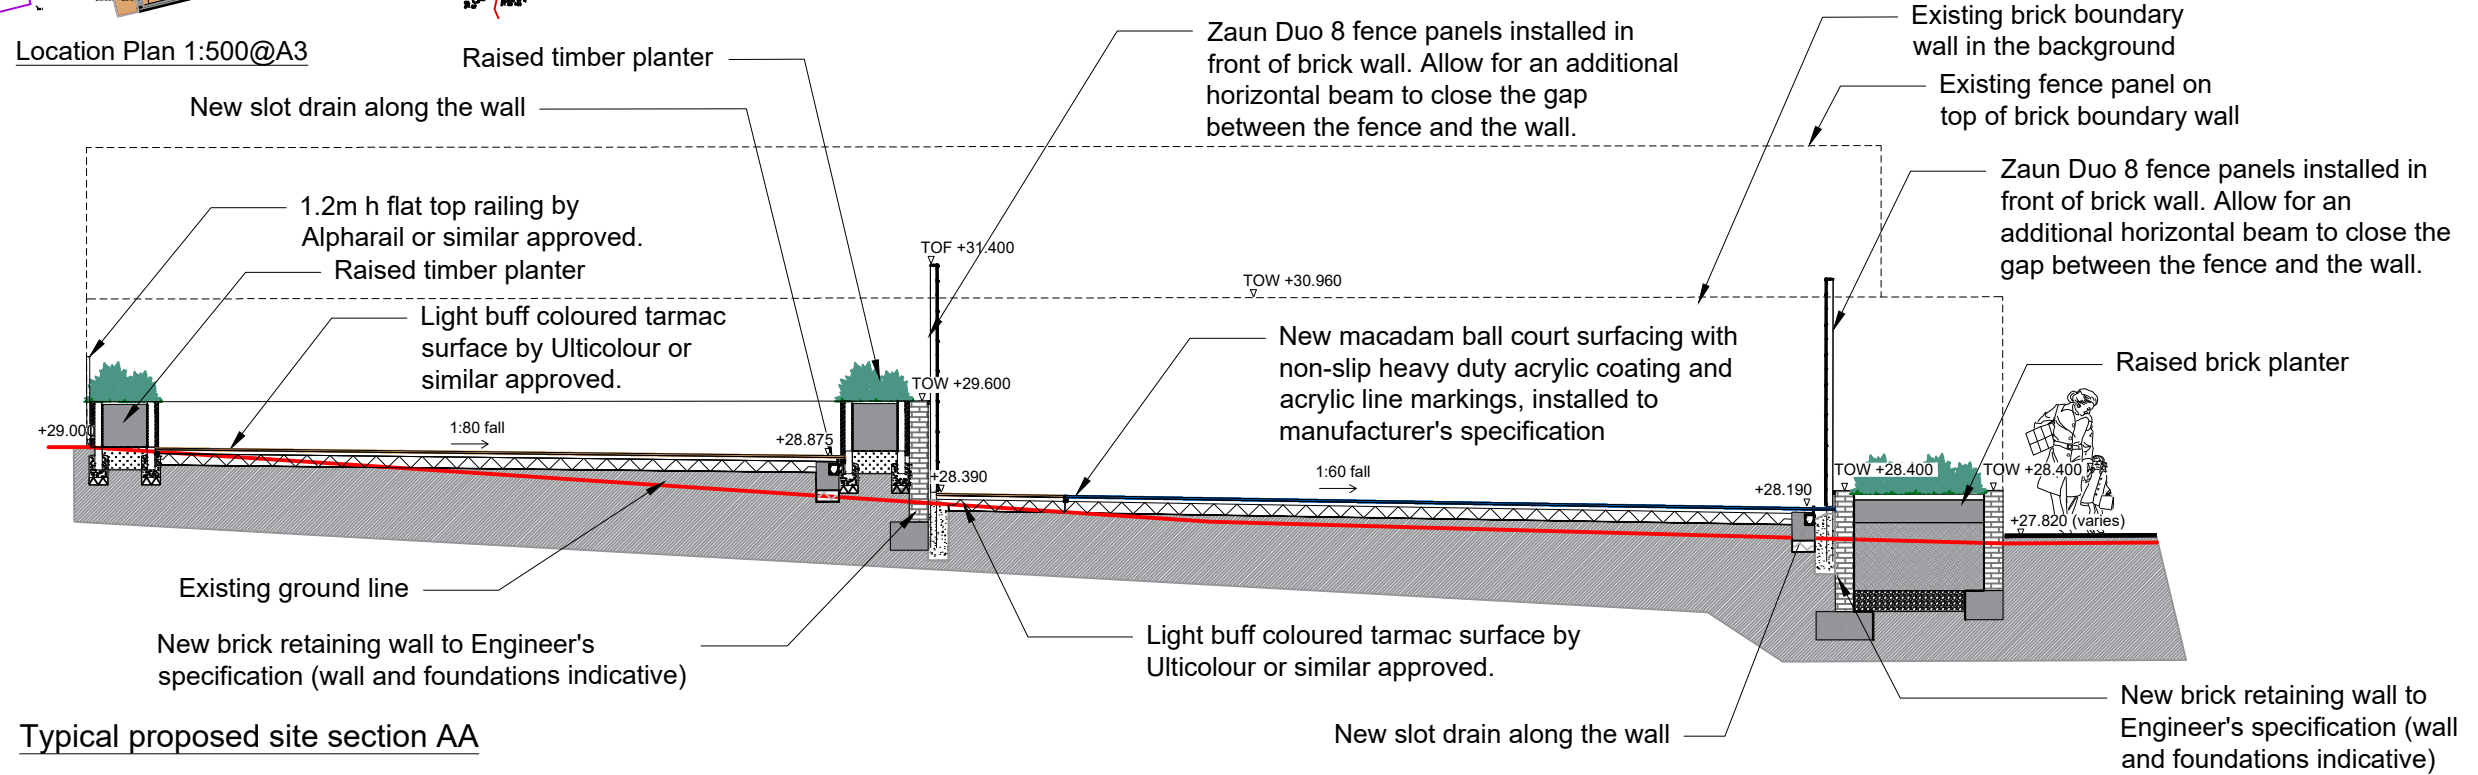

Typical proposed site section AA

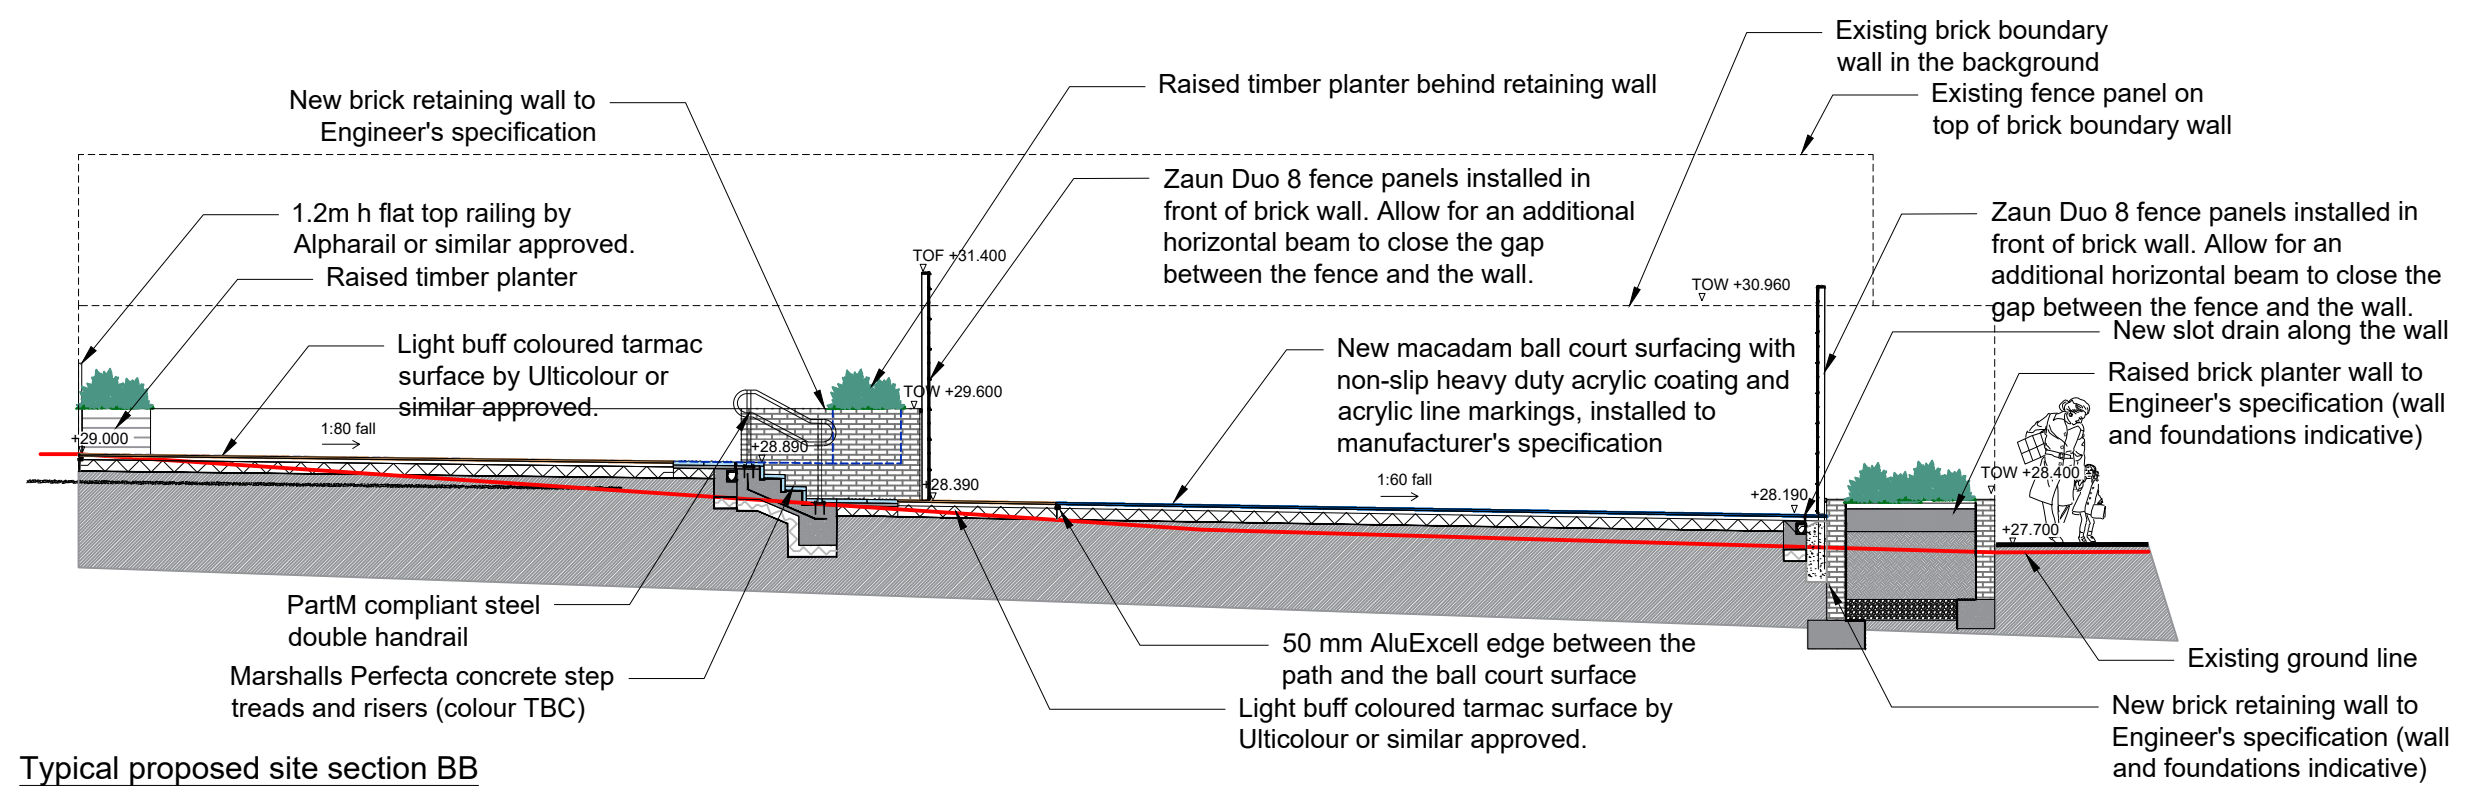

Typical proposed site section BB

KEY

- Existing tree retained and protected according to the BS5837:2012.
- New tree in the raised planter. 300mm topsoil to BS 3882:2015 above 500mm new approved free draining sandy subsoil to BS 8601:2013.
- New shrub and perennial planting in raised planters. Topsoil to BS 3882:2015. Depth min. 600 mm.
- New surface to MUGA: new macadam ball court surfacing with non-slip heavy duty acrylic coating and acrylic line markings.
- Light buff coloured tarmac surface to the ramp by Ulticolour or similar approved.
- Steps: Marshalls Perfecta chamfered natural concrete treads and risers 400x400x50mm, cut to size, with inserted contrasting visibility strips.
- Handrail to steps and ramp: galvanised and powder coated steel to RAL9005 (jet black).
- Marshalls corduroy hazard warning paving slabs to steps and ramp. Colour: Dark Grey (TBC)
- New 1.2m h flat top metal railings by Alpharail or similar. Galvanised and powder coated to RAL9005 (jet black).
- New 3m h Zaun Duo8 Sports Fencing to east, south and west elevations to the ball courts. Galvanised and powder coated Dark Blue.
- New metal gates, width and height as shown on the drawing. Galvanised and powder coated to match fence panels.
- Brick retaining walls to structural engineer's details.
- New metal edging to resin bound gravel path. Flexible 50 mm h Flexible AluExcell by Kinley or similar approved.
- Slot drain by ACO or similar approved. Indicative location TBC; to drainage engineer's details
- Outdoor gym equipment by The Great Outdoor Gym Company

Existing levels: +24.8
Proposed levels: +4.27

Rev	Description	Drawn	Check	Appr	Date

Groundwork London
 12 Baron Street
 London N1 9LL
 Tel: 020 7239 1280
 Fax: 020 7278 1515
 www.groundwork.org.uk/London

Project: **HS2 Improvements**
 Client: **LB Camden**
 Drawing Title: **Typical site section**

Drawn: MF Check: LC Appr: AP Date: 05/12/2019 Scale at A3: 1:100
 Status: **PLANNING**
 Drawing No: **CA030_P_01AHM_007** Revision: -