




NOTES:  
 © COPYRIGHT - DETAILED PLANNING LTD  
 All dimensions should be checked on site prior to works commencing. Variations in squariness, depth of plaster etc. must be checked for. Where new walls are shown as aligned with existing walls, physical removal of brickwork and / or plaster to establish the actual position of the wall being attached to must be checked.  
 Any discrepancies should be reported in writing immediately.  
 When printing off PDF's, check that the drawings are printed to correct paper size and scale.  
 Documents should be used as to the drawing status described.  
 Property owner to ensure that all aspects of the 'party wall etc. act 1997' are complied with prior to any works commencing on site.  
 Client to be aware of CDM duties and approve as appropriate.

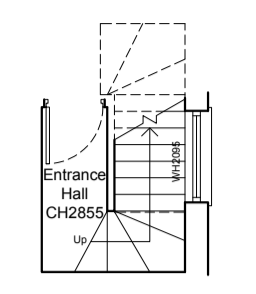


First Floor Plan  
As Existing - Scale 1:100

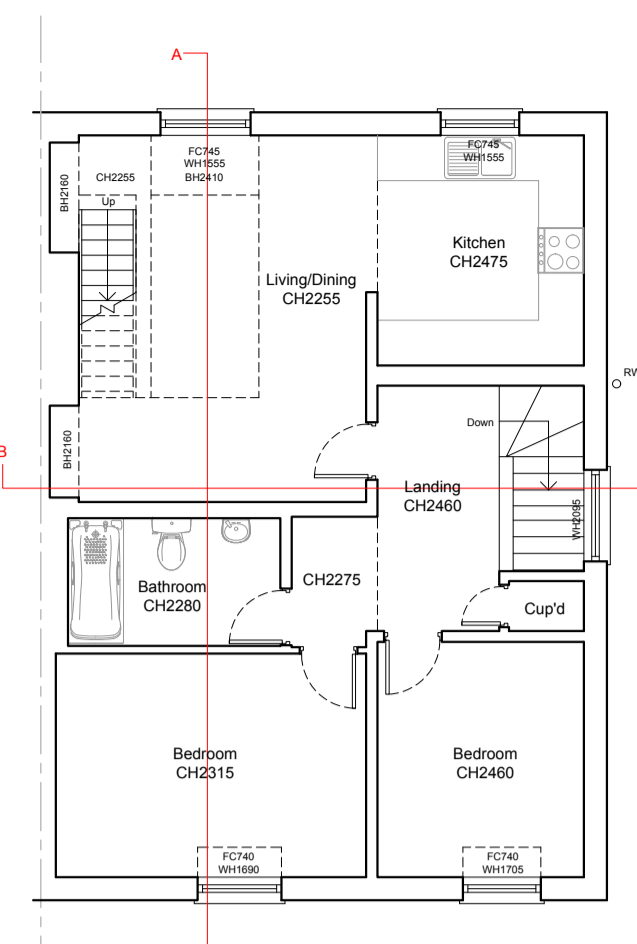


Second Floor Plan  
As Existing - Scale 1:100

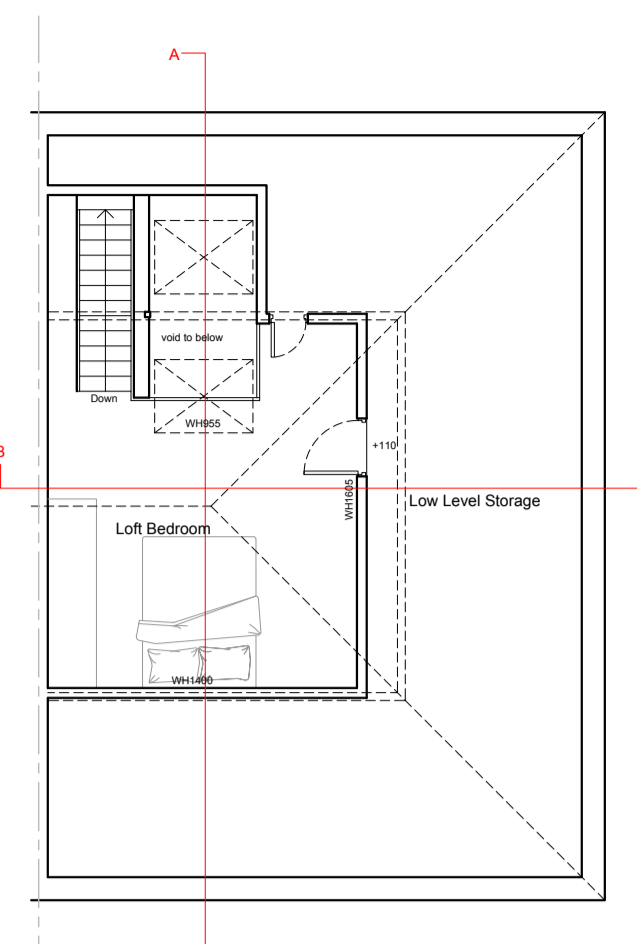



Loft Plan  
As Existing - Scale 1:100

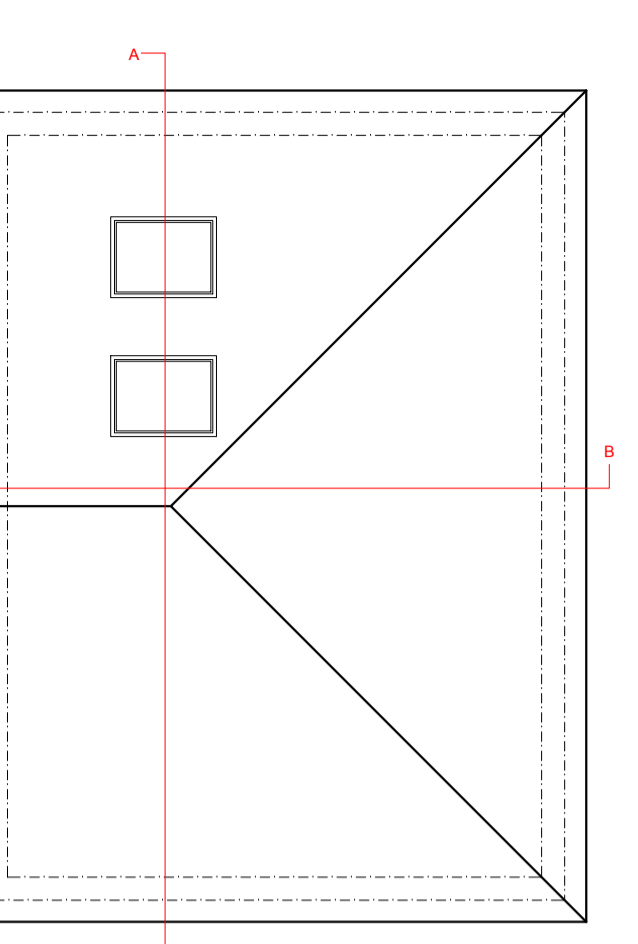


Roof Plan  
As Existing - Scale 1:100

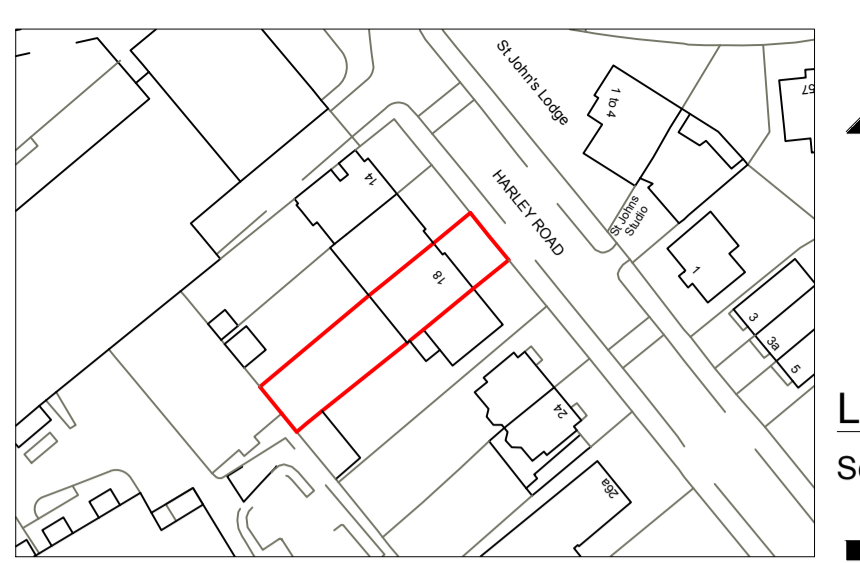


Location Plan  
Scale 1:1250

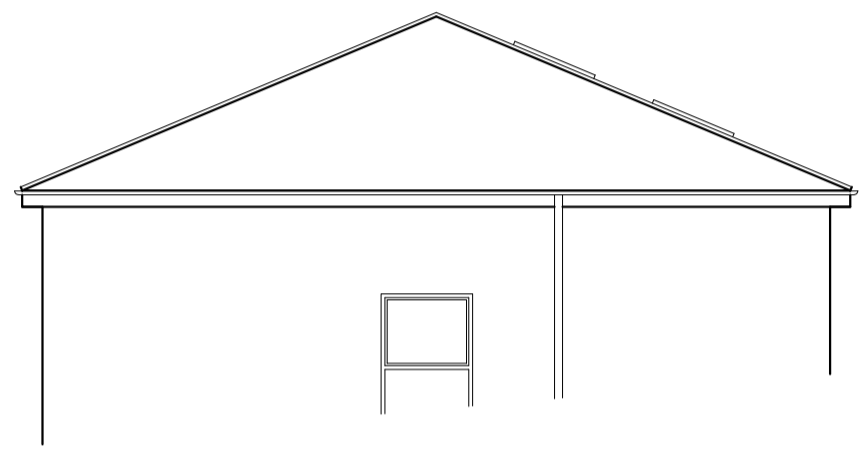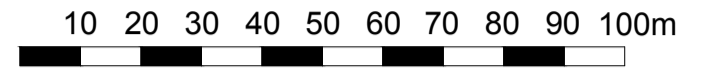


Side Elevation  
As Existing - Scale 1:100

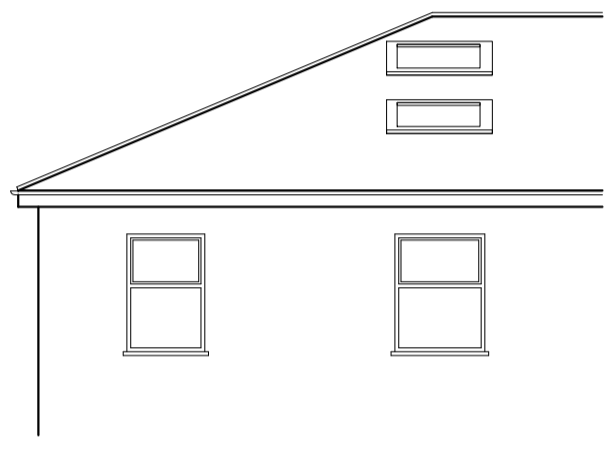


Rear Elevation  
As Existing - Scale 1:100

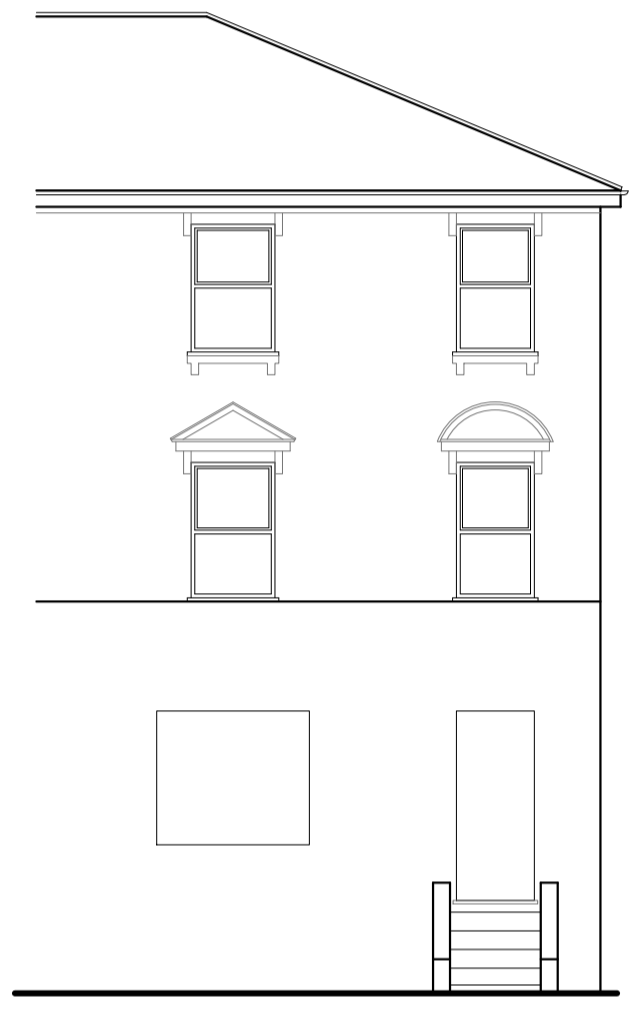

Front Elevation  
As Existing - Scale 1:100

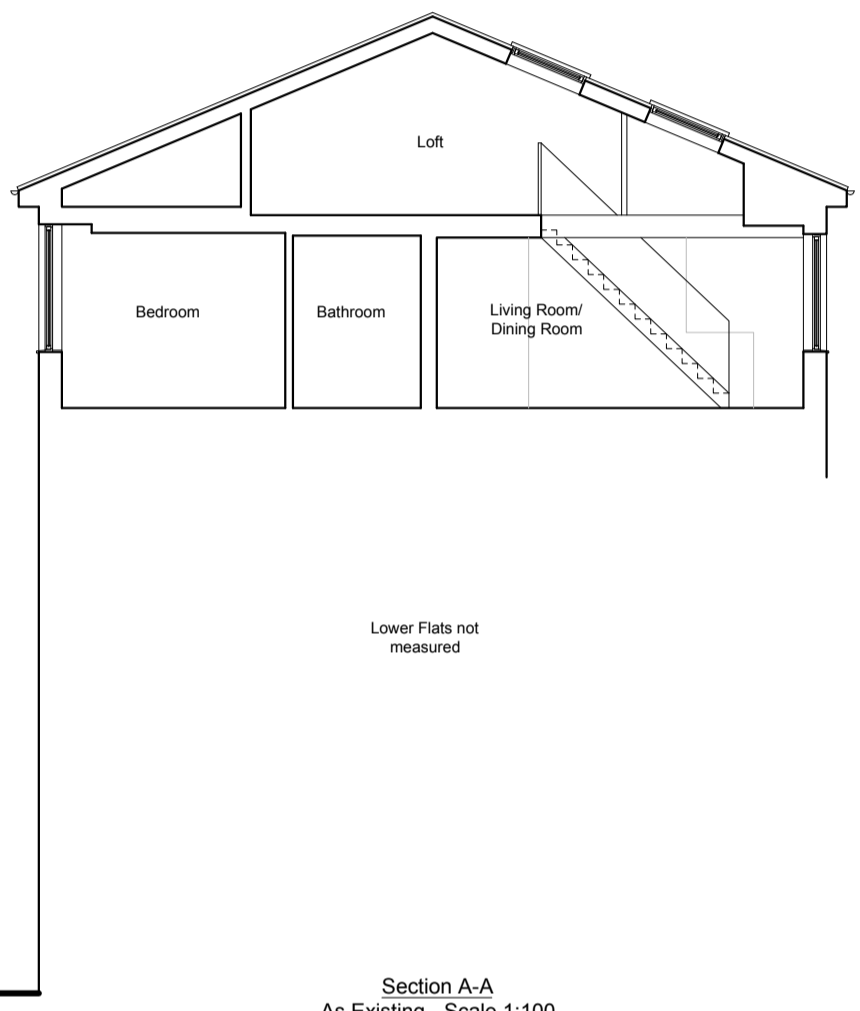


Section A-A  
As Existing - Scale 1:100

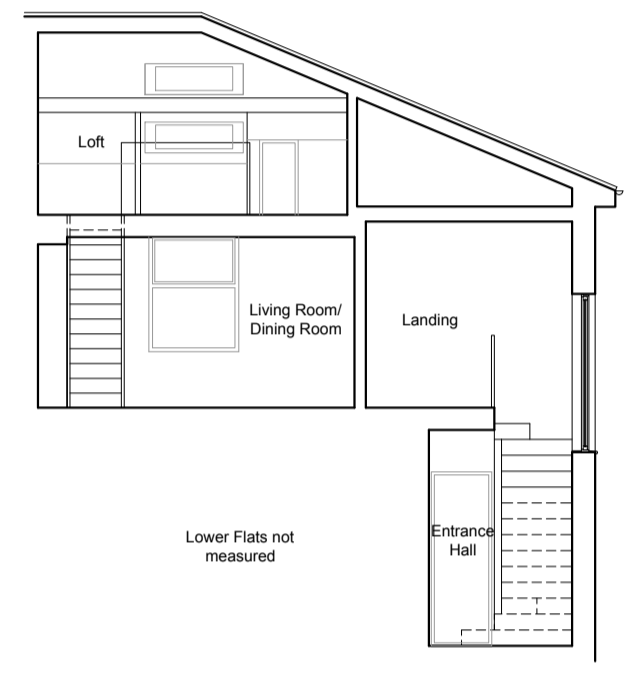


Section B-B  
As Existing - Scale 1:100




Existing / Proposed Block Plan  
Scale 1:500

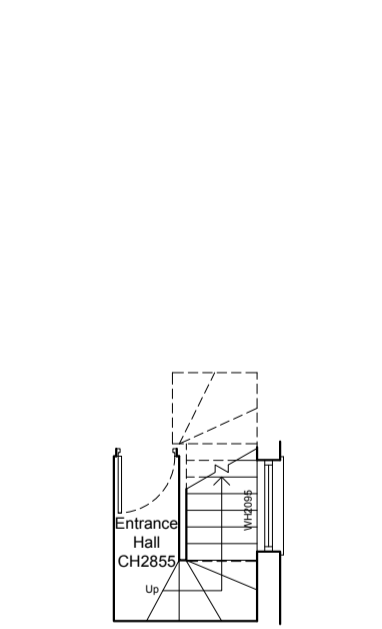


First Floor Plan  
As Proposed - Scale 1:100

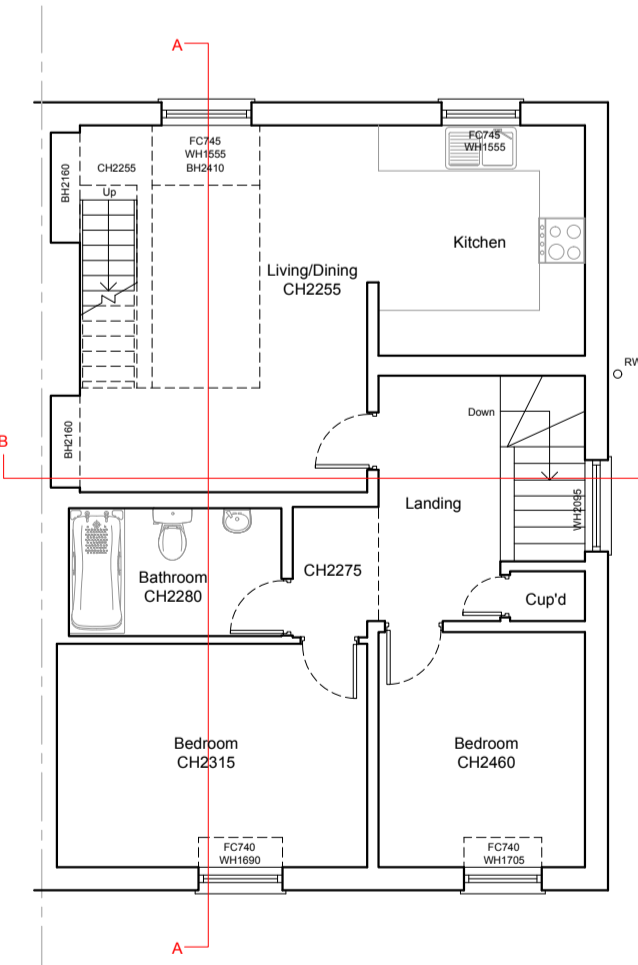


Second Floor Plan  
As Proposed - Scale 1:100

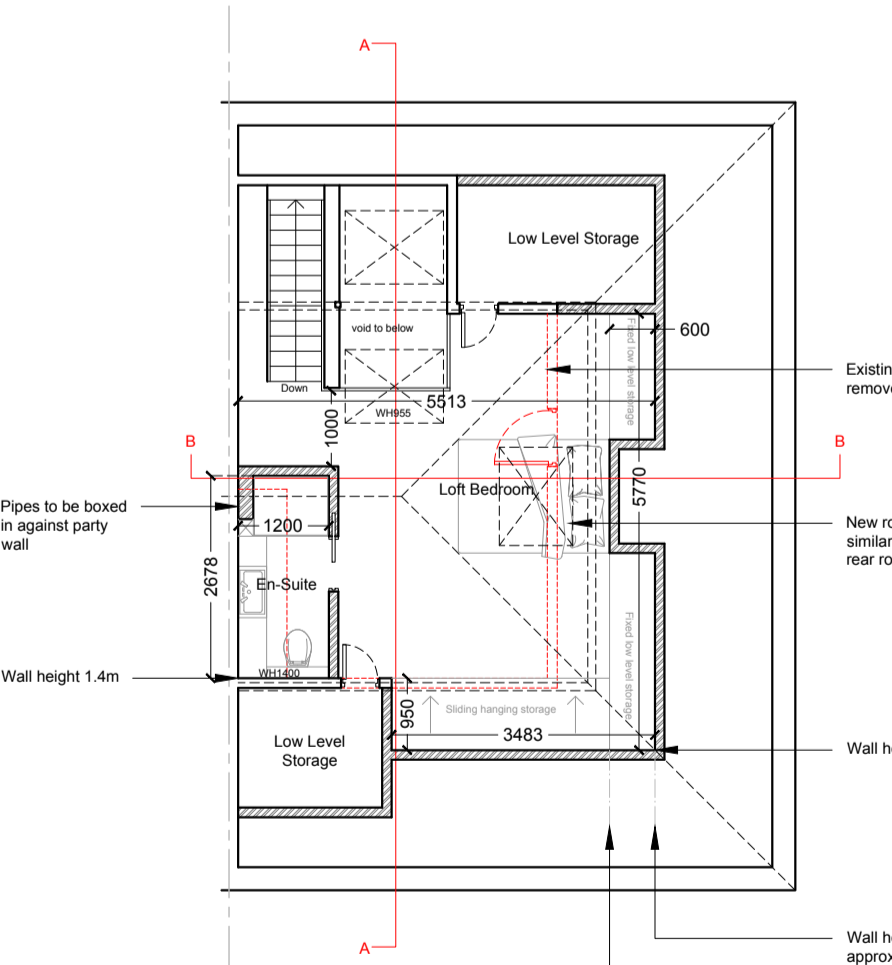


Loft Plan  
As Proposed - Scale 1:100

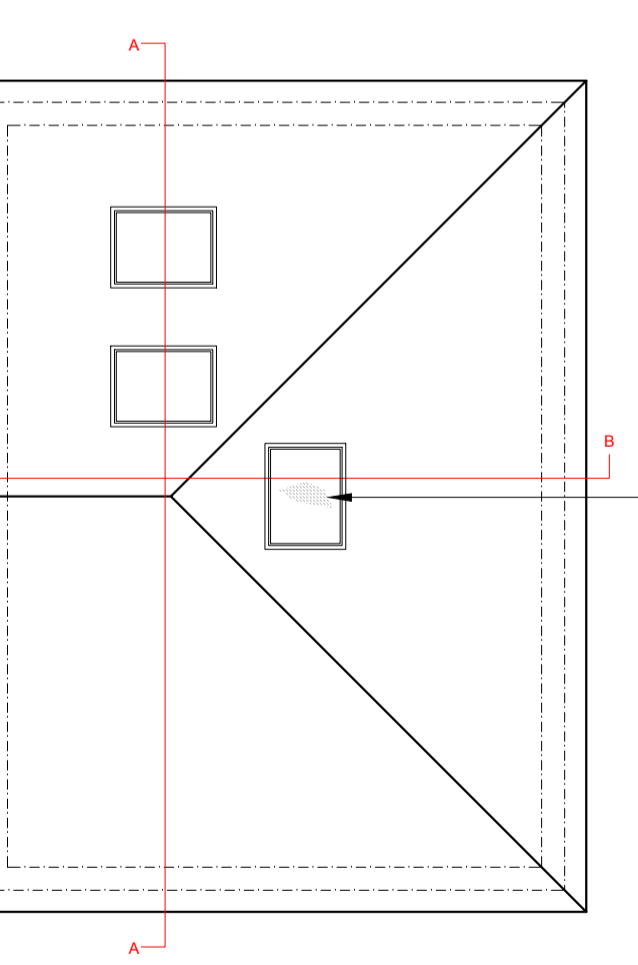


Roof Plan  
As Proposed - Scale 1:100

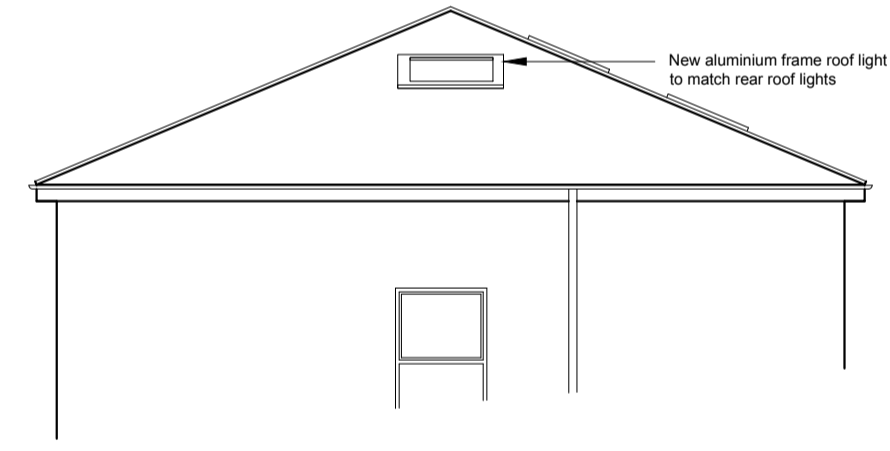


Side Elevation  
As Proposed - Scale 1:100

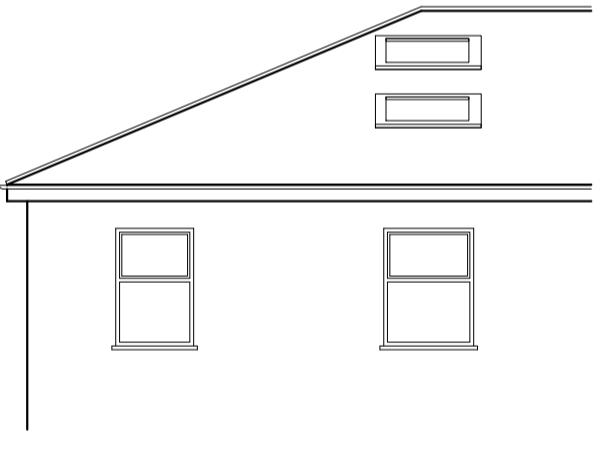


Rear Elevation  
As Proposed - Scale 1:100

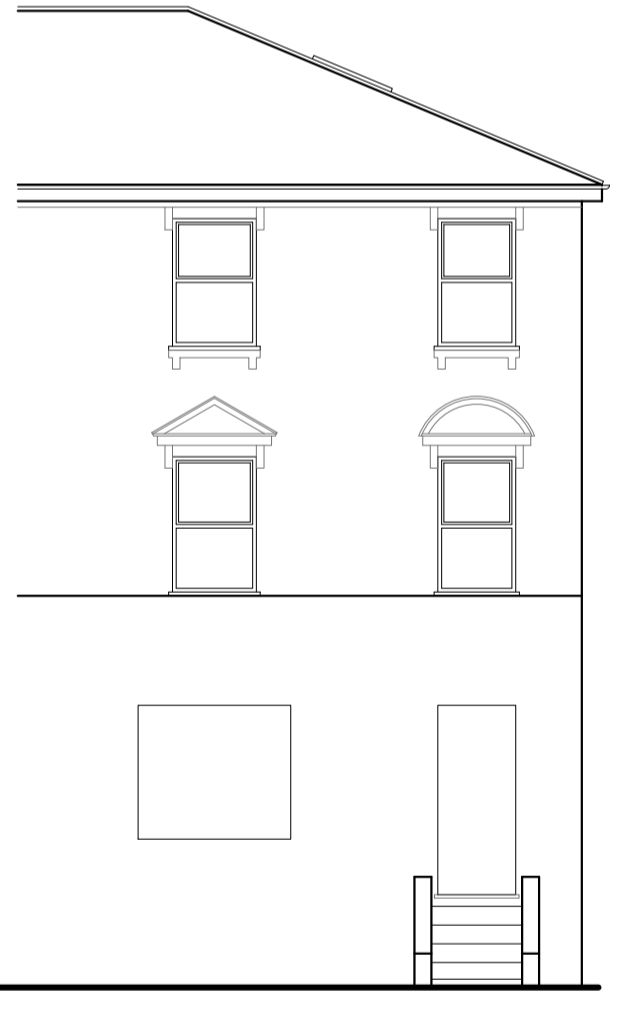

Front Elevation  
As Proposed - Scale 1:100

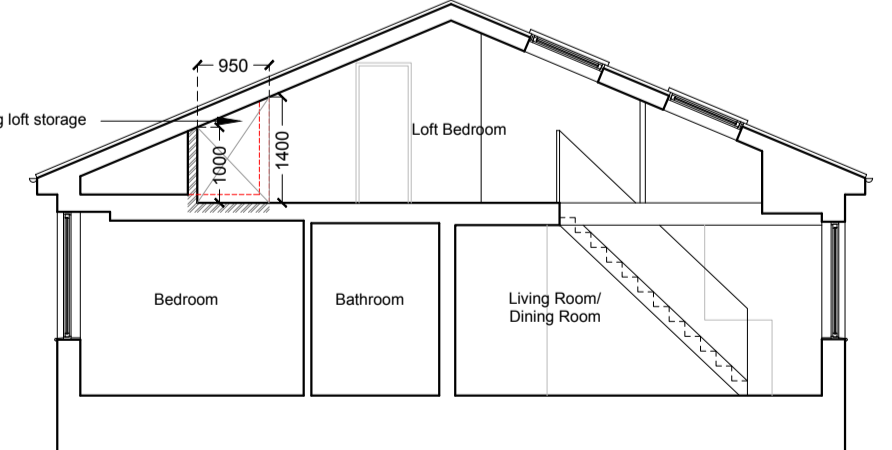


Section A-A  
As Proposed - Scale 1:100

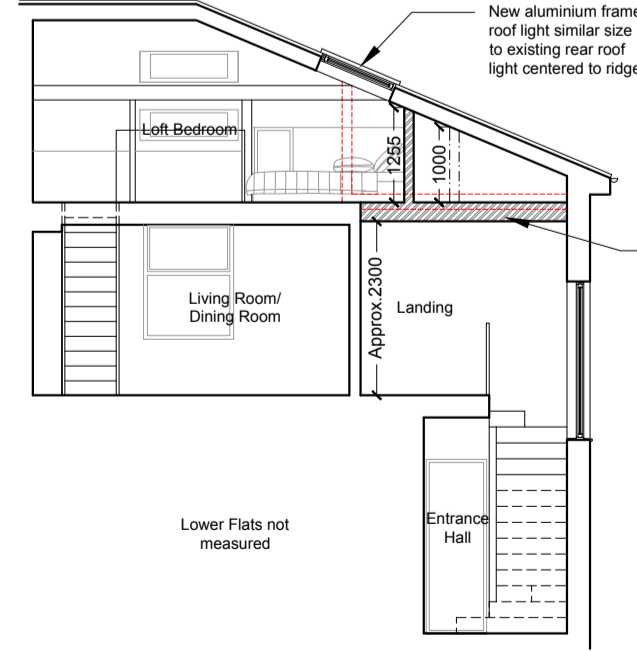

Section B-B  
As Proposed - Scale 1:100

Rev.	Date	Hrs.	Drawn
-	xx/xx/xx	XX	X.X.

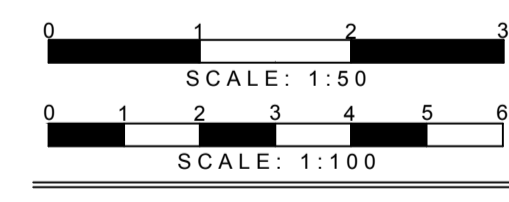

DETAILED PLANNING  
 UNITS, ST ALBANS HOUSE  
 ST ALBANS LANE  
 GOLDERS GREEN LONDON NW11 7QE

T 0208 1500 484  
 E INFO@DETAILED-PLANNING.CO.UK  
 WWW.DETAILED-PLANNING.CO.UK

CLIENT  
 Aurelie Girard

SITE  
 Flat 3, Harley Road, London NW3 3BW

DRAWING TITLE  
 Location Plan, Block Plan, Existing and Proposed Drawings

DRAWINGS STATUS  
 Planning

SCALE	DATE	DRAWN	CHECKED
As Noted @ A1	Dec-2019	AK	P.C.
DRAWING NO.	16144G_PRE	SH1	0
REVISION			