

- NOTES
1. Do not scale from this drawing for site by the contractor and any dimensions to be responsible to the contractor.
  2. Report all drawing errors, omissions and discrepancies to the architect.
  3. Report all drawing errors, omissions and discrepancies to the architect.

**KASIA WHITFIELD DESIGN**

KASIAWHITFIELD@GMAIL.COM

18 EL SWORTHY RISE


LONDON NW3 3SH

TITLE PROPOSED GROUND FLOOR PLAN

DATE	SCALE	STATUS
2019.12.20	1:50@A3	PLANNING
PROJECT NO.	DRAWING NO.	REVISION
ER18 PP1		



KEY

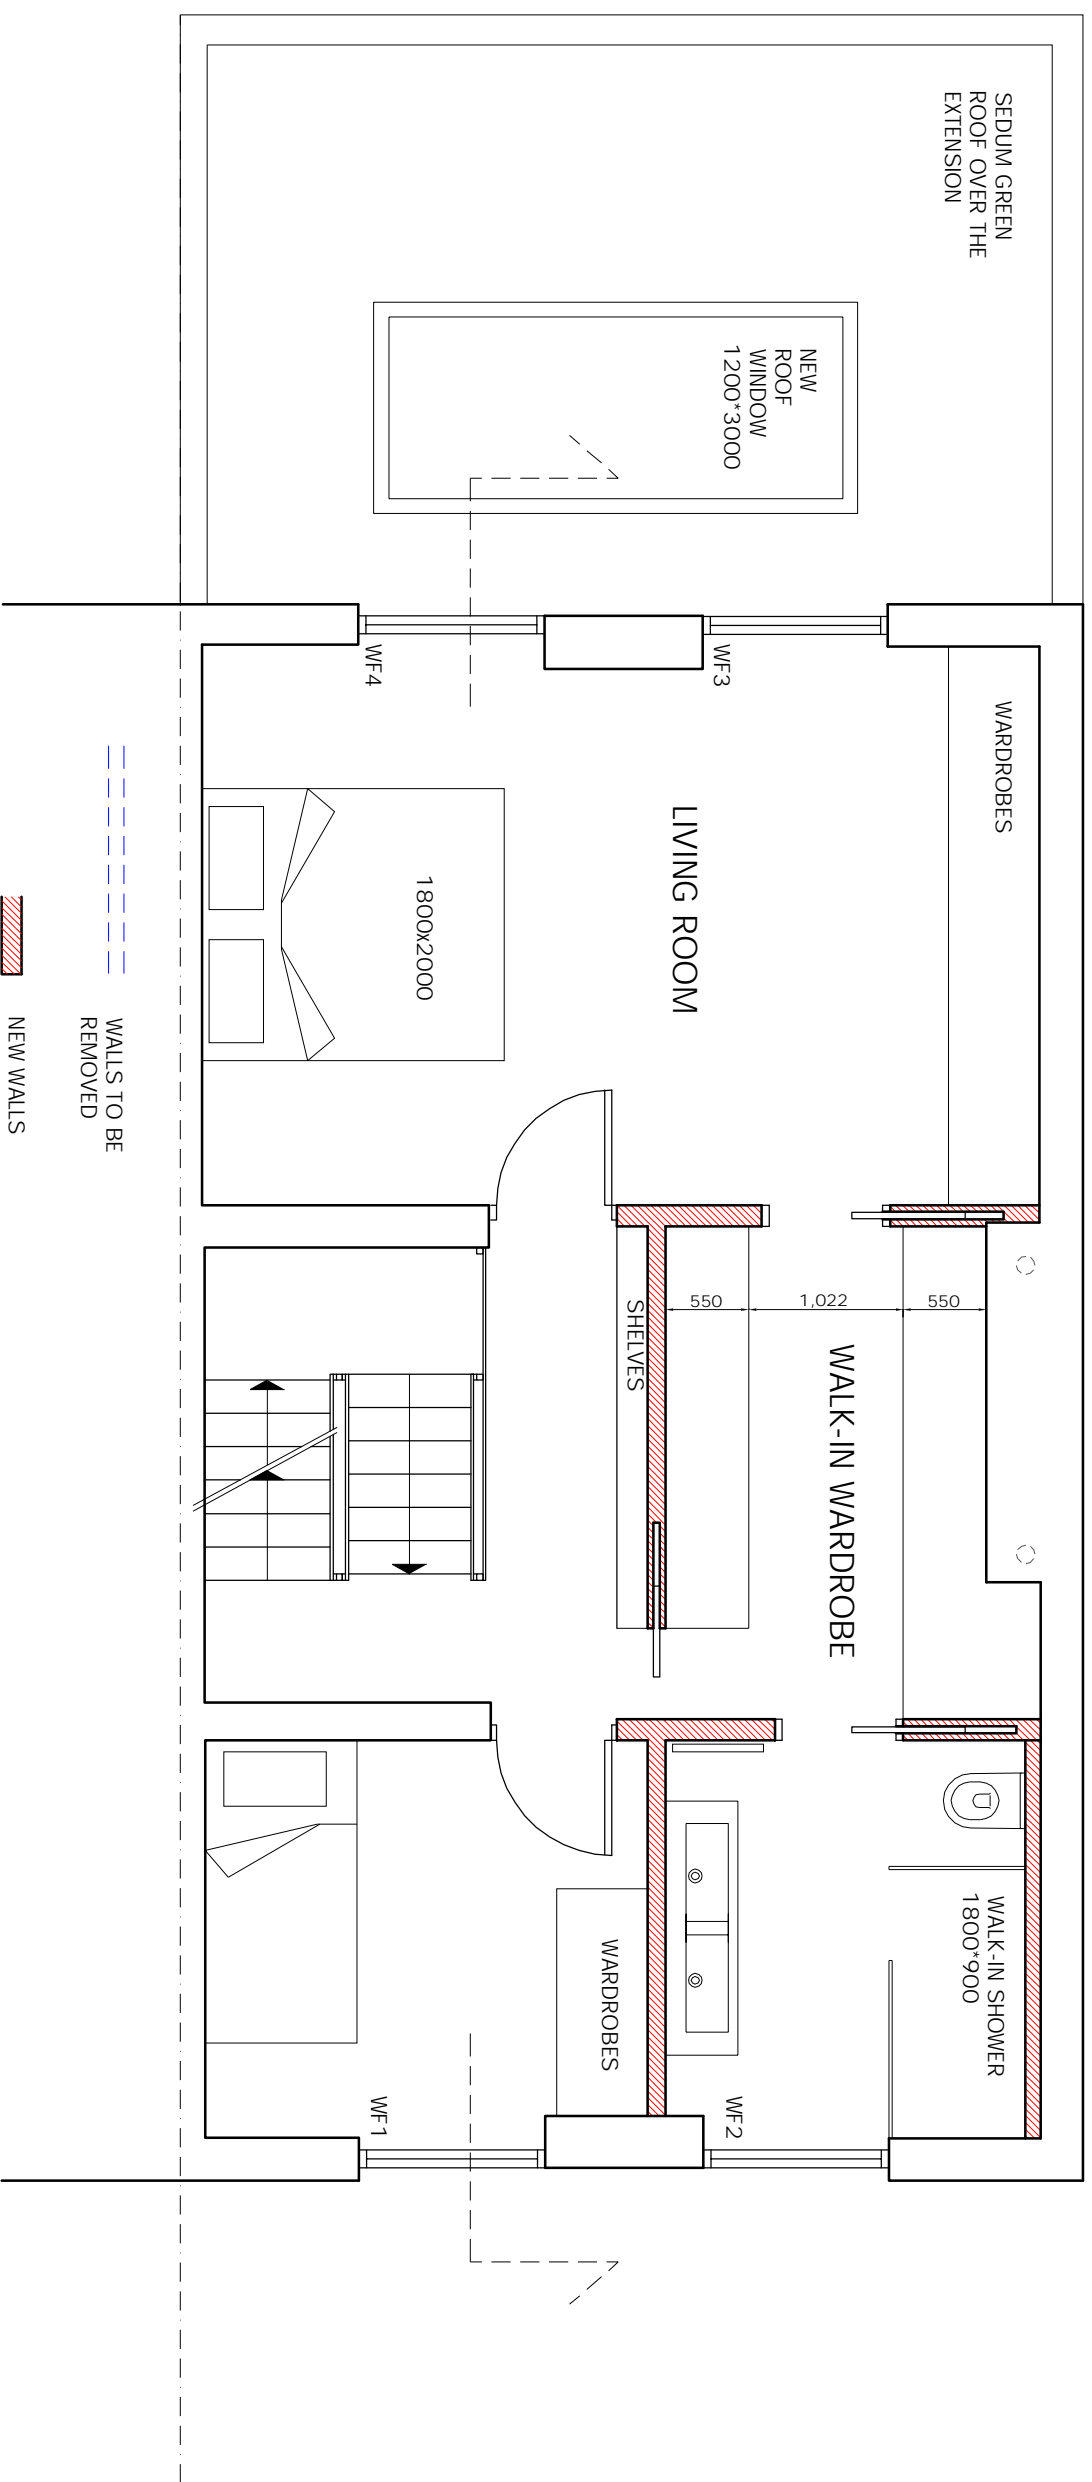

--- WALLS TO BE REMOVED  
NEW WALLS

NOTES  
1. Do not scale from this drawing  
2. Refer to all dimensions and levels indicated by the architect  
3. Report all drawing errors, omissions and discrepancies to the architect

**KASIA WHITFIELD DESIGN**

KASIAWHITFIELD@GMAIL.COM  
TEL: 07785053533

JOB 18 ELSWORTHY RISE  
LONDON NW3 3SH


TITLE PROPOSED FIRST FLOOR PLAN

DATE	SCALE	STATUS
2019.12.20	1:50 @ A3	PLANNING

PROJECT NO.	DRAWING NO.	REVISION
ER18	PP2	



KEY

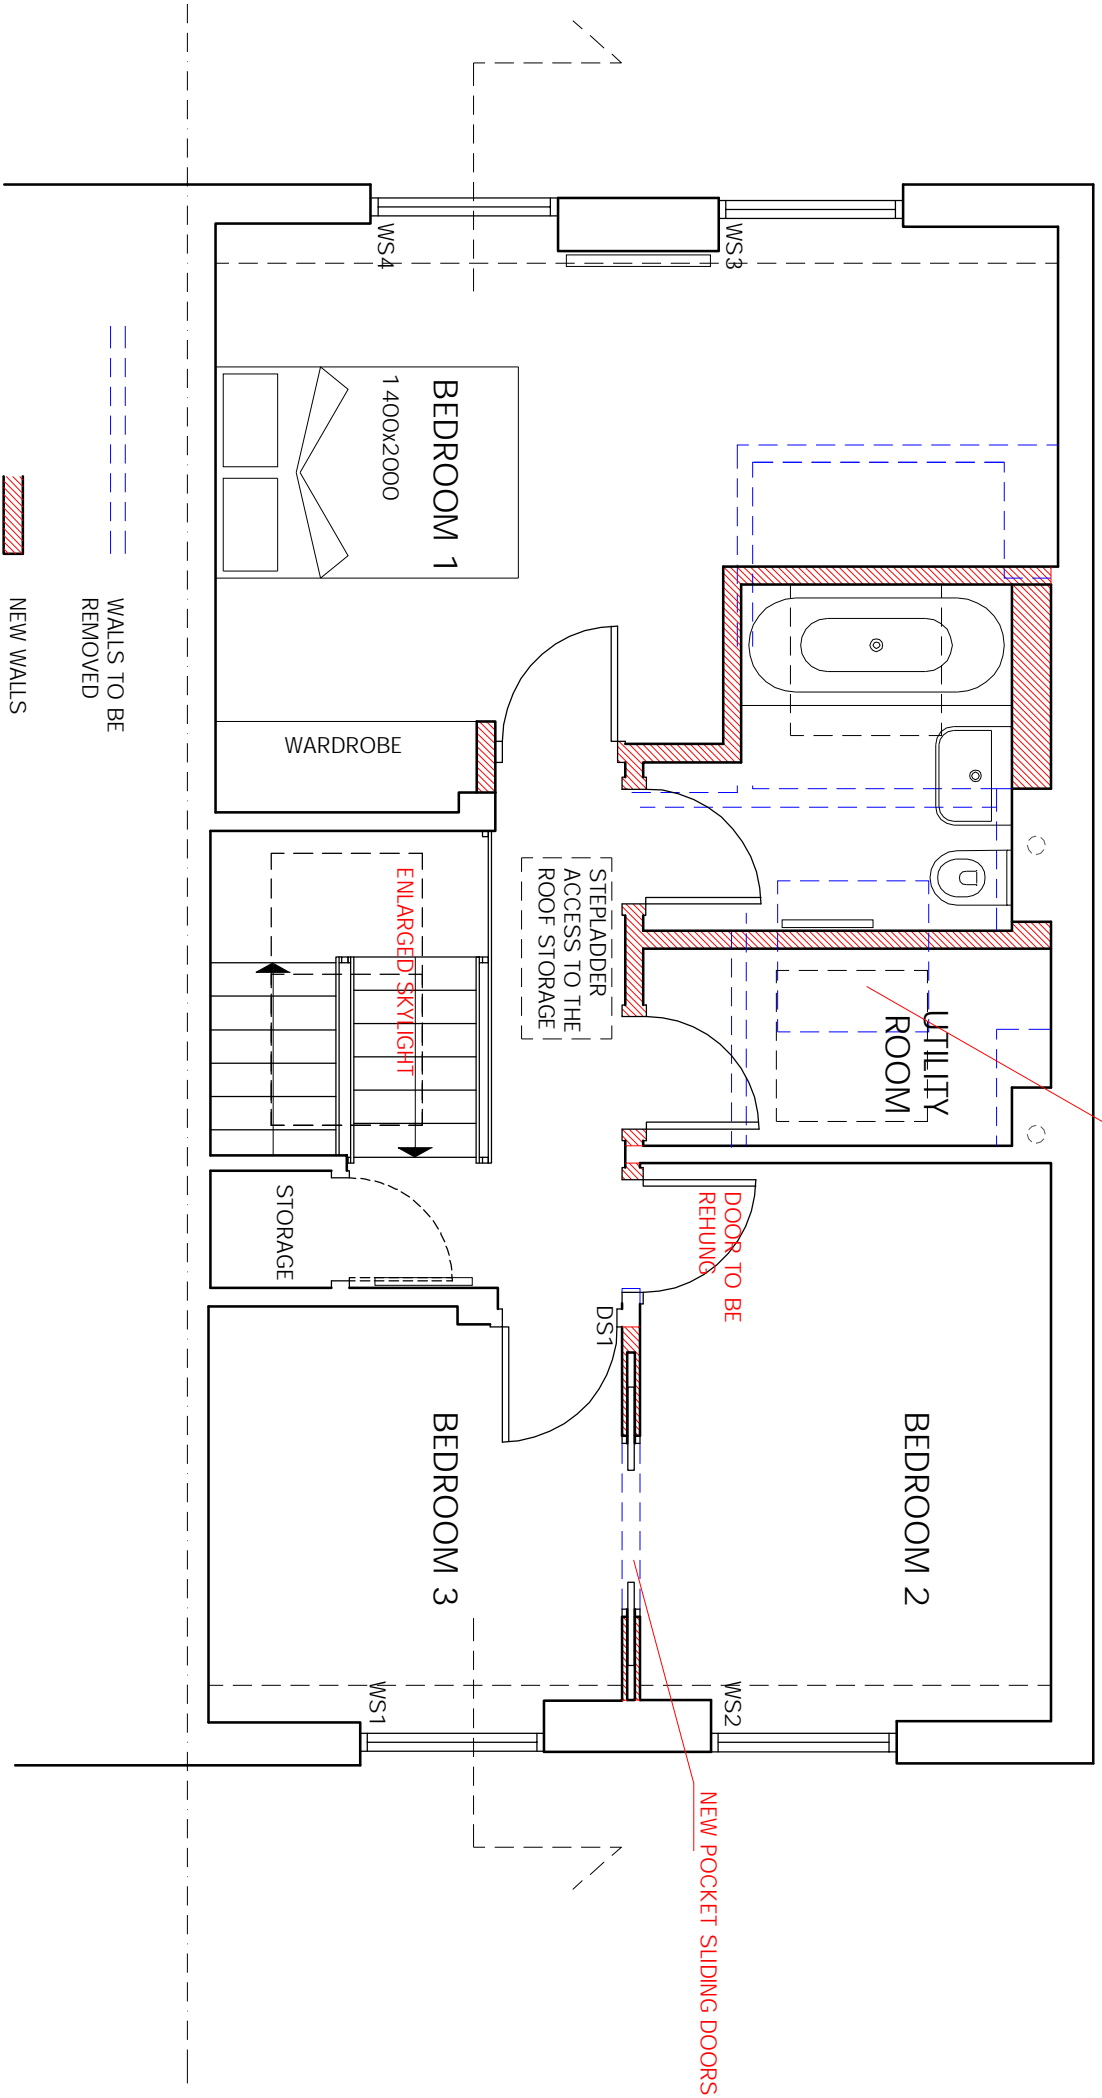

--- WALLS TO BE REMOVED  
 ■ NEW WALLS

ROOF WINDOW OPENING TO BE RELOCATED

NEW POCKET SLIDING DOORS

STEPLADDER ACCESS TO THE ROOF STORAGE

BEDROOM 1  
1400X2000

BEDROOM 2

BEDROOM 3

UTILITY ROOM

WARDROBE

STORAGE

WS4

WS3

DS1

DOOR TO BE REHUNG


WS1

WS2

ENLARGED SKYLIGHT


NOTES  
 1. Do not scale from this drawing for site by the contractor and full responsibility for the contractor to check dimensions.  
 2. Report all drawing errors, omissions and discrepancies to the architect immediately.

<b>KASIA WHITFIELD DESIGN</b>			
KASIAWHITFIELD@GMAIL.COM			
18 EL SMORTRY RISE			
LONDON NW3 3SH			
JOB			
TITLE PROPOSED SECOND FLOOR PLAN			
DATE	SCALE	STATUS	REVISION
2019.12.20	1:50 @ A3	PLANNING	
PROJECT NO.	DRAWING NO.		
ER18	PP3		

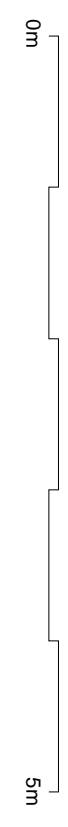


REVISIONS  
REV. DATE REVISION NOTES:

KEY

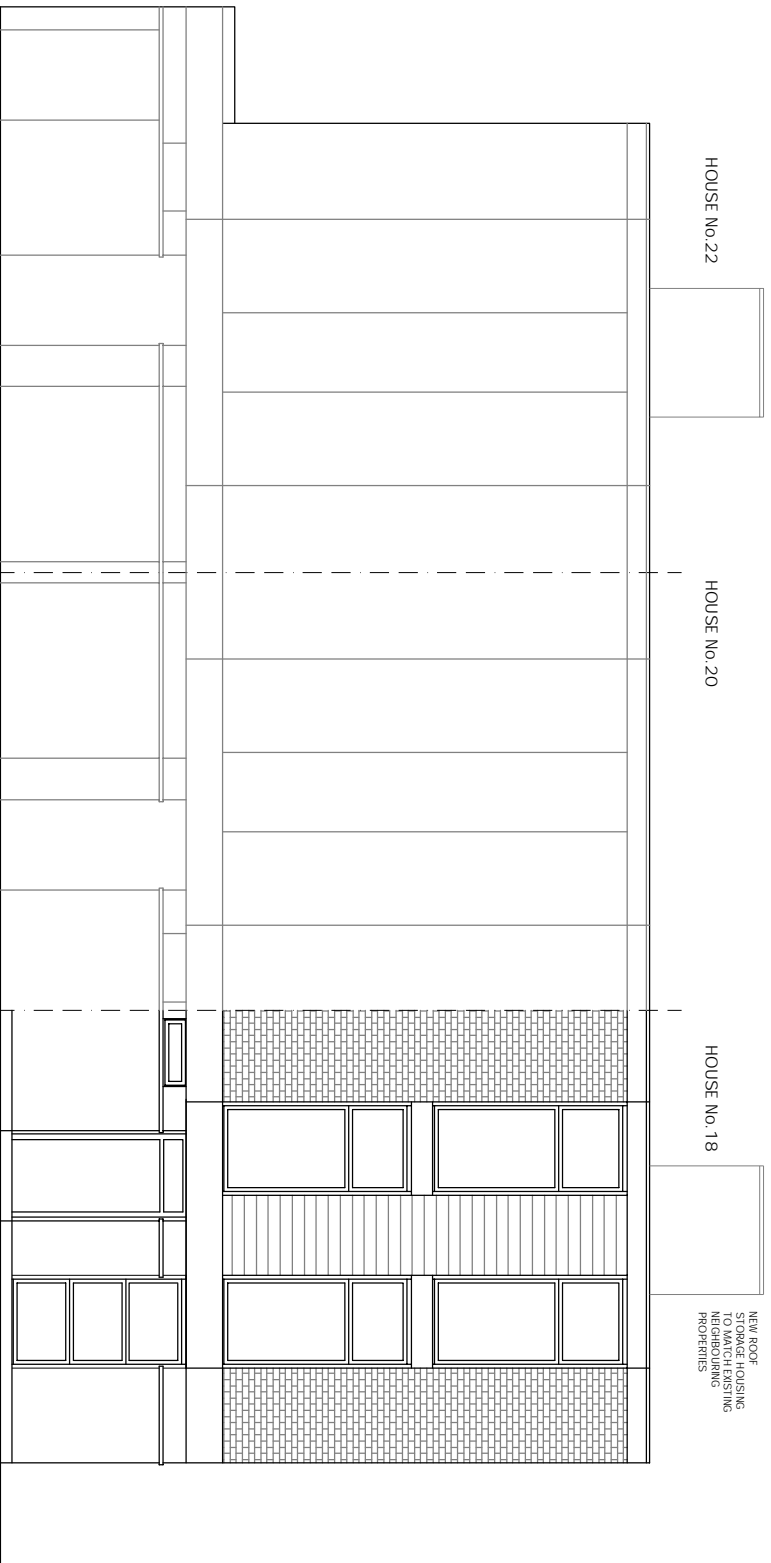

## FRONT ELEVATION

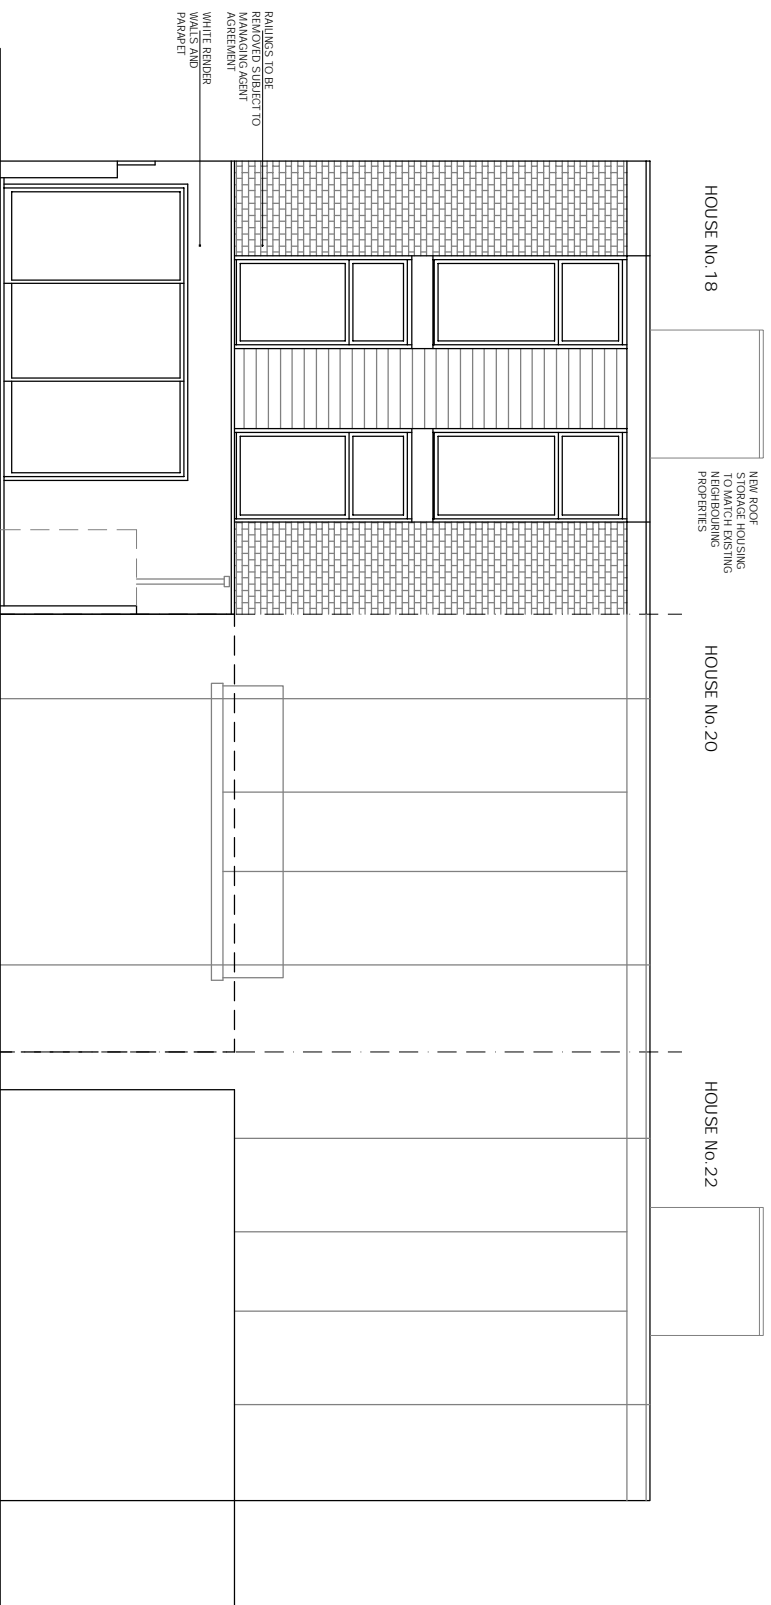

## REAR ELEVATION

NOTES  
1. Do not scale from the drawing  
2. Report all drawing errors, omissions and discrepancies to the architect  
3. Report all drawing errors, omissions and discrepancies to the architect

**KASIA WHITFIELD DESIGN**

KASIAWHITFIELD@GMAIL.COM  
TEL: 0785050353  
M: 0785050353


JOB  
18 ELSMORTHY RISE  
LONDON NW3 3SH  
TITLE  
PROPOSED ELEVATIONS

DATE	SCALE	STATUS
2019.12.20	1:100@A3	PLANNING
PROJECT NO.	DRAWING NO.	REVISION


ER18 PP4

0m 5m

KEY

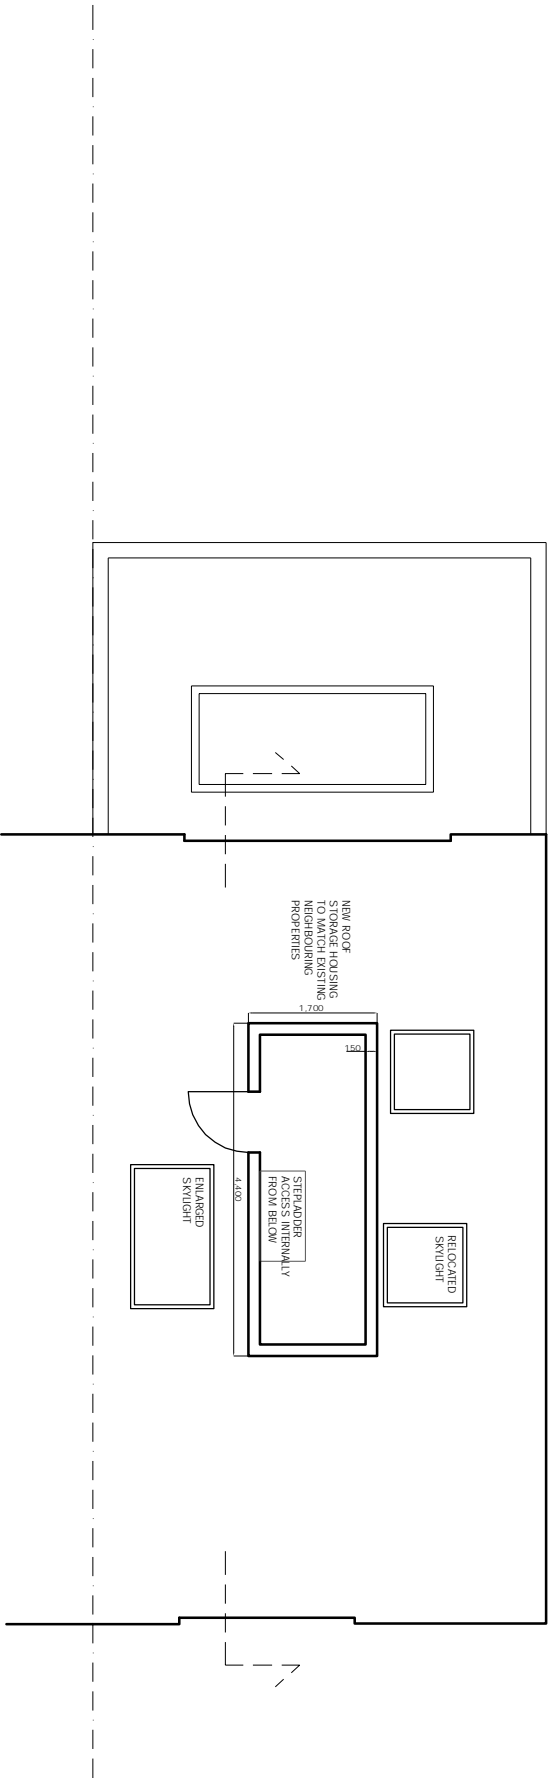

NEW ROOF STORAGE HOUSING TO BE PROVIDED IN THE NEIGHBOURING PROPERTIES

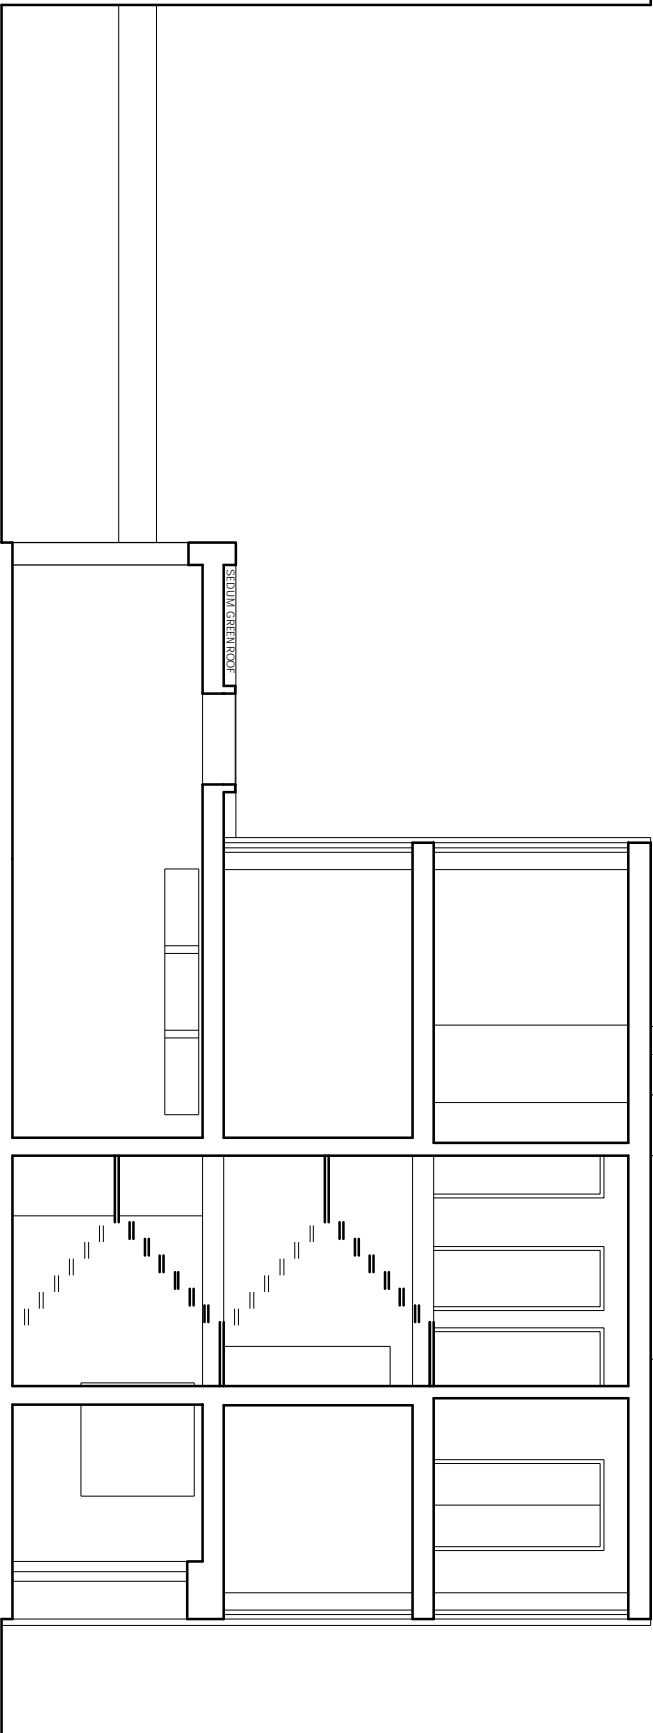

NOTES  
1. Do not scale from this drawing for site by the contractor and any dimensions to be responsible to the contractor.  
2. Report all drawing errors, omissions and discrepancies to the architect/designer.

**KASIA WHITFIELD DESIGN**

KASIAWHITFIELD@GMAIL.COM  
TEL: 07865053633


JOB 18 ELSWORTHY RISE  
LONDON NW3 3SH  
TITLE PROPOSED SCHEMATIC SECTION  
& ROOF PLAN

DATE	SCALE	STATUS
2019.12.20	1:100@A3	PLANNING

PROJECT NO.	DRAWING NO.	REVISION
ER18	PP5	

0m 5m

KEY

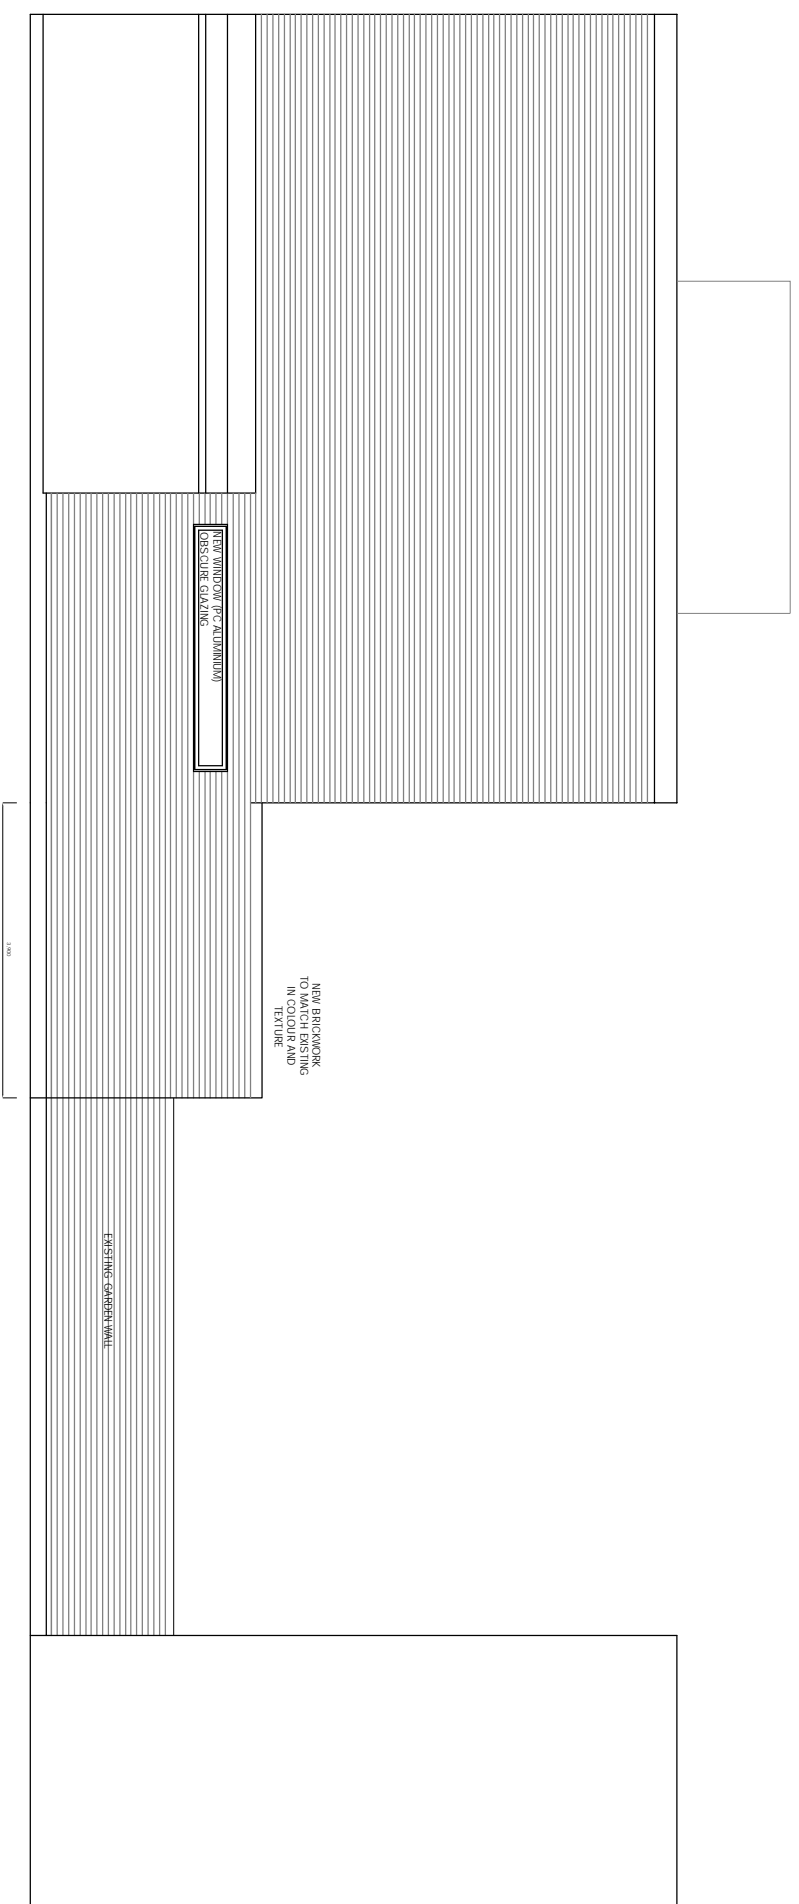

NOTES  
1. Do not scale from this drawing for A/B/C/D/E/F/G/H/I/J/K/L/M/N/O/P/Q/R/S/T/U/V/W/X/Y/Z  
2. Report all drawing errors, omissions and discrepancies to the architect/designer

**KASIA WHITEFIELD DESIGN**

KASIAWHITEFIELD@GMAIL.COM  
TEL: 07786503633

JOB  
18 ELSWORTHY RISE  
LONDON NW3 3SH  
TITLE  
SIDE ELEVATION

DATE	SCALE	STATUS
2019.12.20	1:100@A3	PLANNING

PROJECT NO.	DRAWING NO.	REVISION
ER18	PP6	