


**Notes**

Copyright of this drawing and contents remain with Shard Architecture Ltd. Do not scale from drawings. The contractor is to verify dimensions on site prior to the commencement of work. Any discrepancies are to be reported to the Architect / Supervising Officer immediately. If in doubt - seek clarification. All work must comply with the current Building Regulations and Local Byelaws. No materials are to be used or method of workmanship employed unless conformity with the current Codes of Practice & British Standards is ensured.

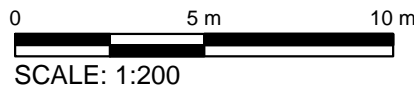

Client			
Project			
1818 - 6 LAWN ROAD			
Title			
Existing Site Plan			
Date	Scale	Number	Rev
19.12.19	1:200 @ A3	1818-S-XP-SP-0001	A
Status	PLANNING		


**SHARD**  
SHARD ARCHITECTURE LIMITED

www.shardarchitecture.com  
6 Stamford Square  
SW15 2BF  
LONDON  
020 7164 6591  
mail@shardarchitecture.com



**Notes**

Copyright of this drawing and contents remain with Shard Architecture Ltd. Do not scale from drawings. The contractor is to verify dimensions on site prior to the commencement of work. Any discrepancies are to be reported to the Architect / Supervising Officer immediately. If in doubt - seek clarification. All work must comply with the current Building Regulations and Local Byelaws. No materials are to be used or method of workmanship employed unless conformity with the current Codes of Practice & British Standards is ensured.

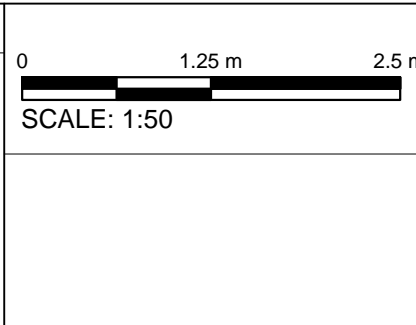


Client			
Project			
1818 - 6 LAWN ROAD			
Title			
Existing Plan			
Date	Scale	Number	Rev
16.12.19	1:5 @ A3	1818-S-GA-XP-0001	A
Status	PLANNING		

**SHARD**  
SHARD ARCHITECTURE LIMITED

www.shardarchitecture.com  
6 Stamford Square  
SW15 2BF  
LONDON


020 7164 6591  
mail@shardarchitecture.com

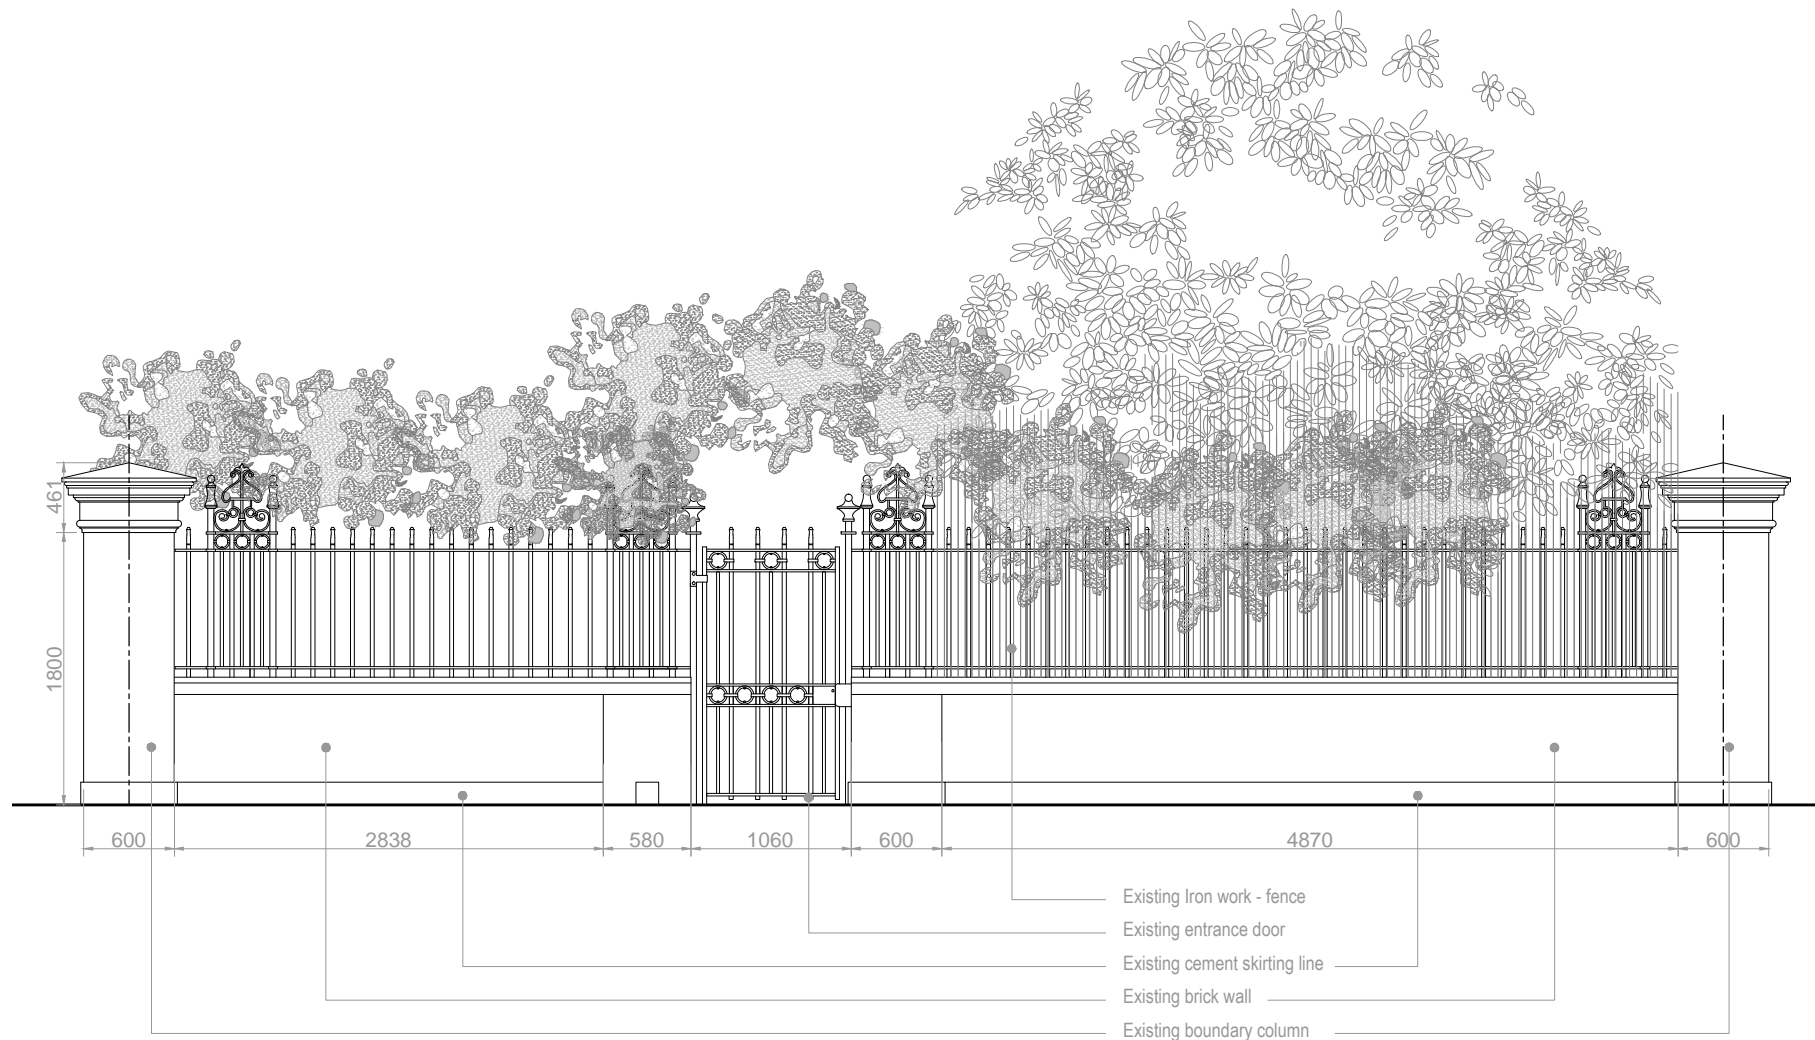

Existing entrance elevation AA - Scale 1:50

Notes

Copyright of this drawing and contents remain with Shard Architecture Ltd. Do not scale from drawings. The contractor is to verify dimensions on site prior to the commencement of work. Any discrepancies are to be reported to the Architect / Supervising Officer immediately. If in doubt - seek clarification. All work must comply with the current Building Regulations and Local Byelaws. No materials are to be used or method of workmanship employed unless conformity with the current Codes of Practice & British Standards is ensured.

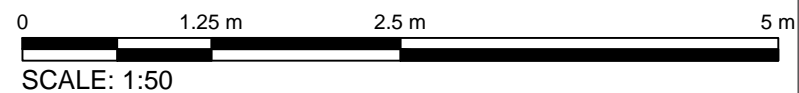


Rev	Date	Remarks


Client			
Project 1818 - 6 LAWN ROAD			
Title Existing Elevation - Existing Iron work			
Date 19.12.19	Scale 1:50 @ A3	Number 1818-S-GA-XE-W001	Rev A
Status PLANNING			

**SHARD**  
SHARD ARCHITECTURE LIMITED

www.shardarchitecture.com  
6 Stamford Square  
SW15 2BF  
LONDON  
020 7164 6591  
mail@shardarchitecture.com

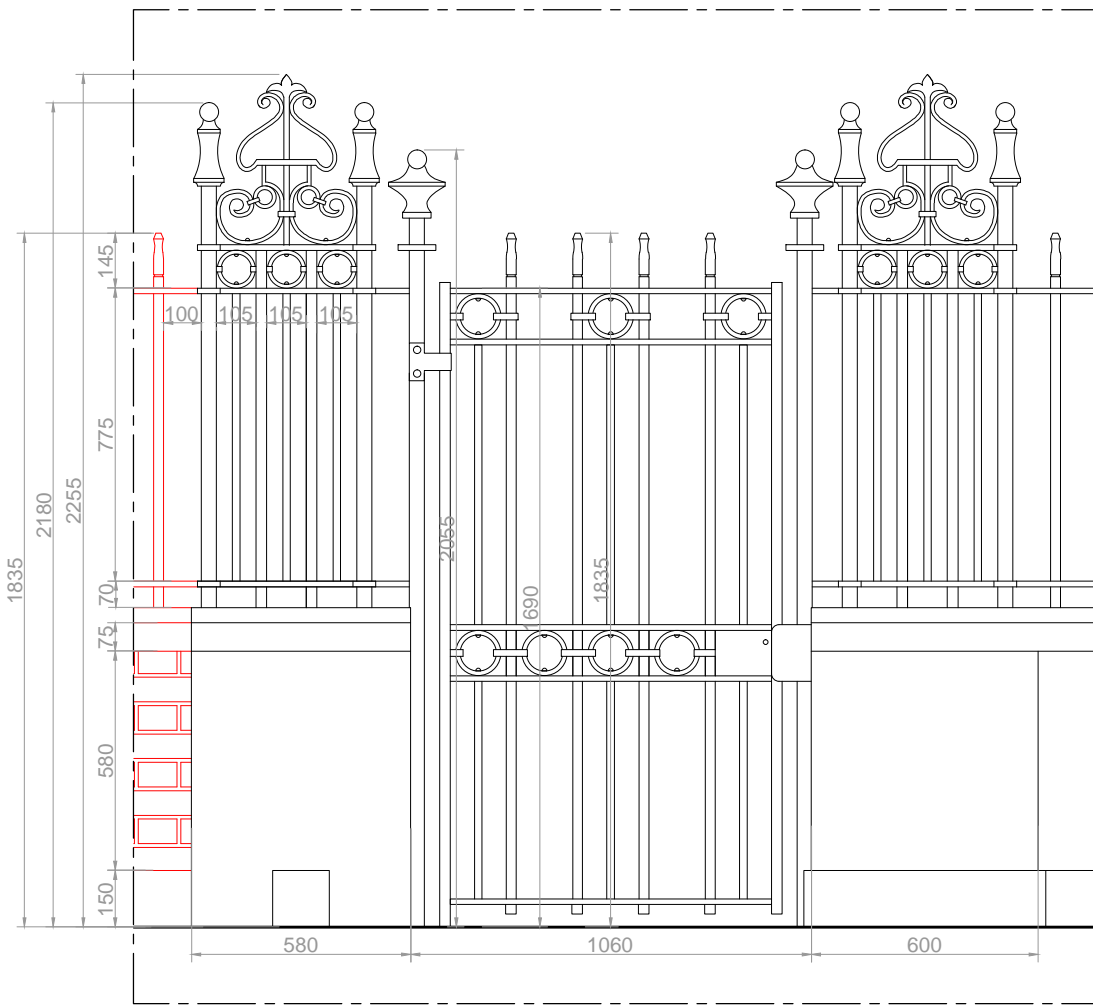


Existing entrance door and side columns with railings  
- to be retained  
Scale 1:20

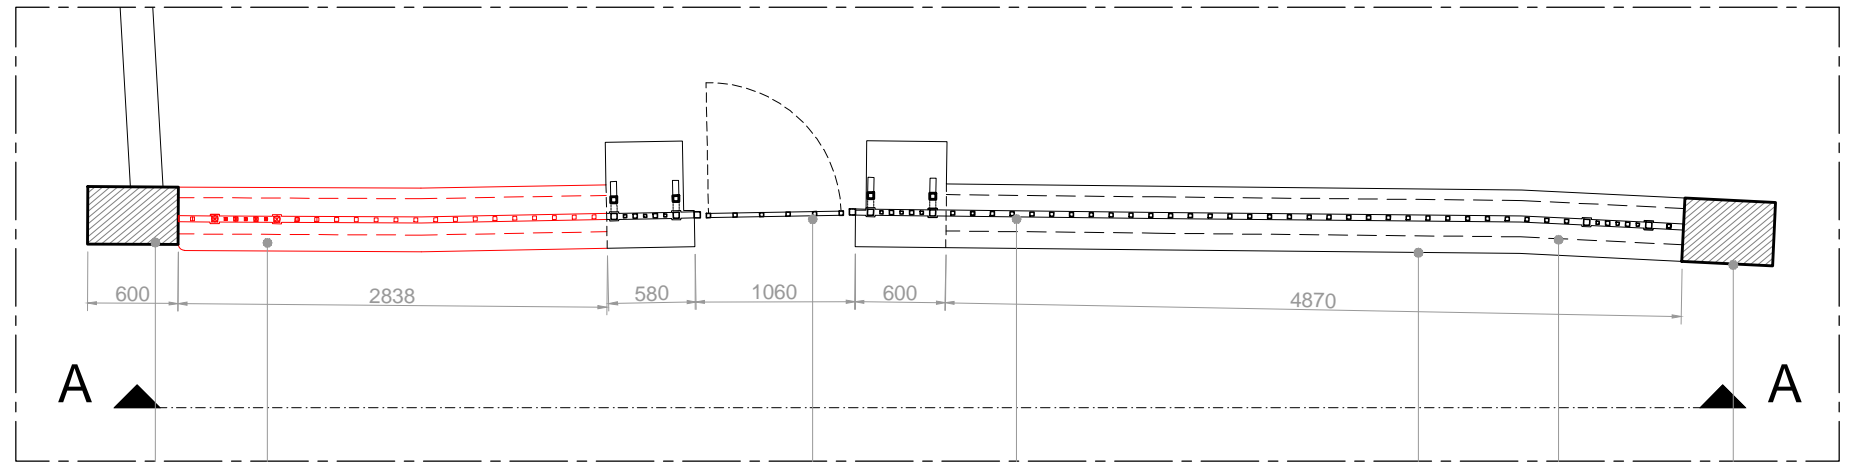

Existing brick wall & railing to be removed for the installation of new columns  
Existing boundary column - to be retained

Existing Iron work - railing  
Existing entrance door  
Cement ridge coping  
Existing brick wall line  
Existing boundary column

Existing entrance Plan - Scale 1:50

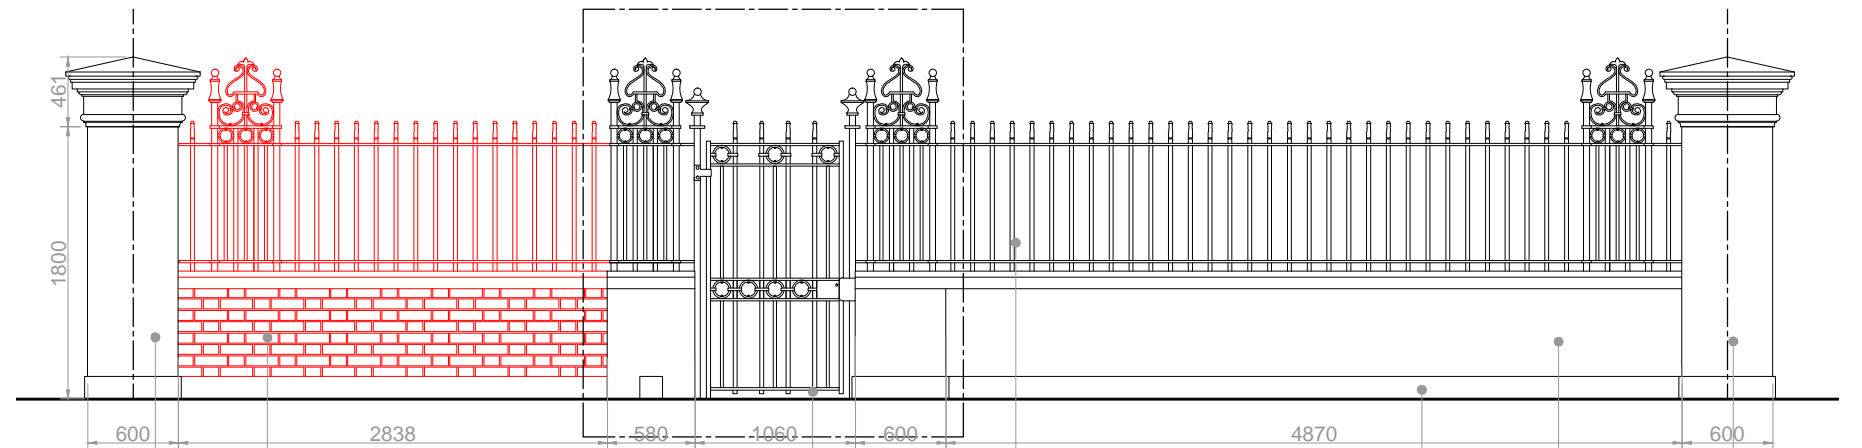

Existing brick wall & fence to be removed for the installation of new columns  
Existing boundary column - to be retained

Existing Iron work - railing  
Existing entrance door  
Existing cement skirting line  
Existing brick wall  
Existing boundary column

Notes

Copyright of this drawing and contents remain with Shard Architecture Ltd. Do not scale from drawings. The contractor is to verify dimensions on site prior to the commencement of work. Any discrepancies are to be reported to the Architect / Supervising Officer immediately. If in doubt - seek clarification. All work must comply with the current Building Regulations and Local Byelaws. No materials are to be used or method of workmanship employed unless conformity with the current Codes of Practice & British Standards is ensured.



Rev	Date	Remarks

Client

Project  
1818 - 6 LAWN ROAD

Title  
Existing Elevation - Demolition

Date	Scale	Number	Rev
19.12.19	1:50 @ A3	1818-S-DE-XE-W001	A
Status	PLANNING		

**SHARD**  
SHARD ARCHITECTURE LIMITED

www.shardarchitecture.com  
6 Stamford Square  
SW15 2BF  
LONDON  
020 7164 6591  
mail@shardarchitecture.com