



To scale for town planning purposes.
Not for construction.


SECTION AA

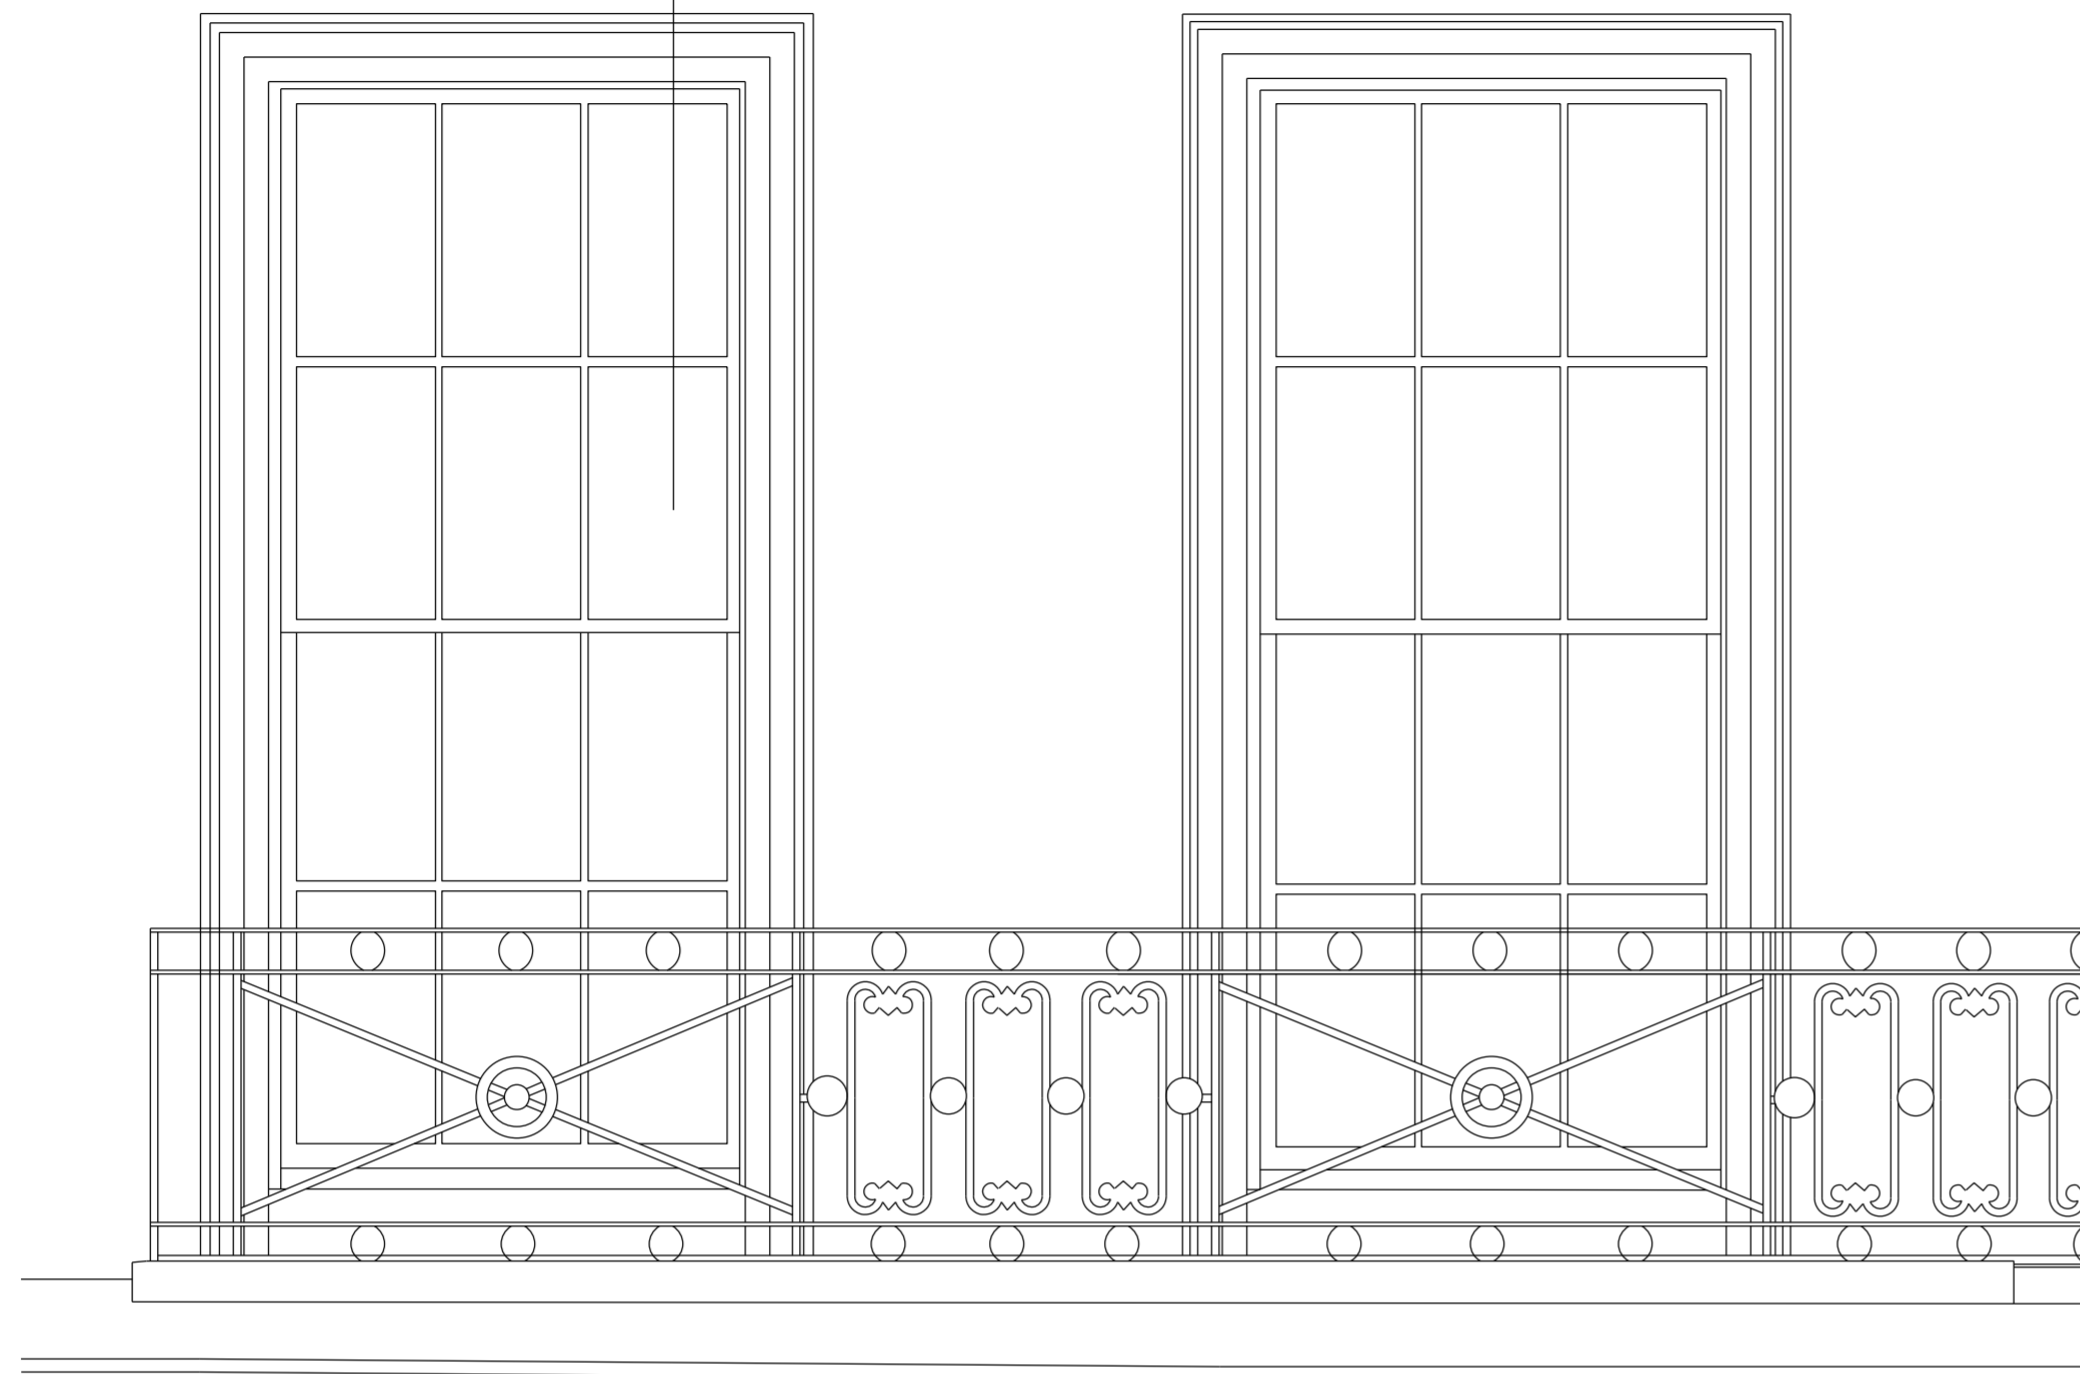

ELEVATION

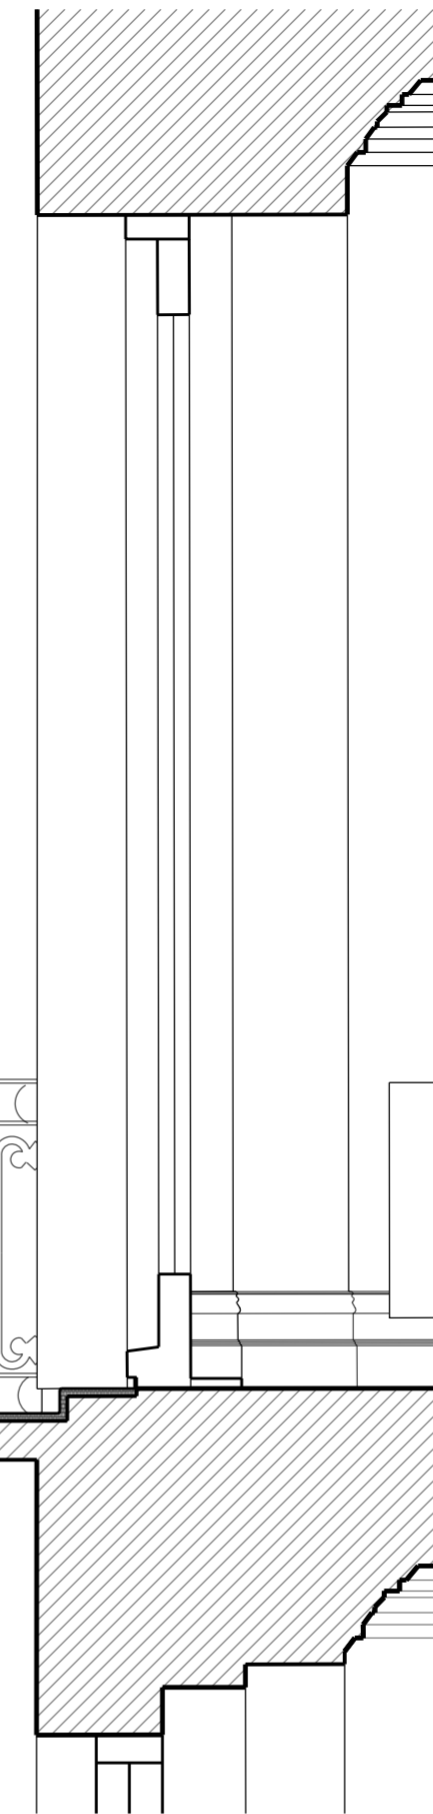


SECTION AA

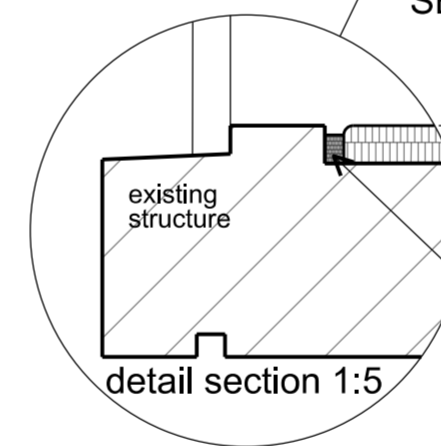

detail section 1:5

Existing recessed drainage channel edge detail to receive roof finish

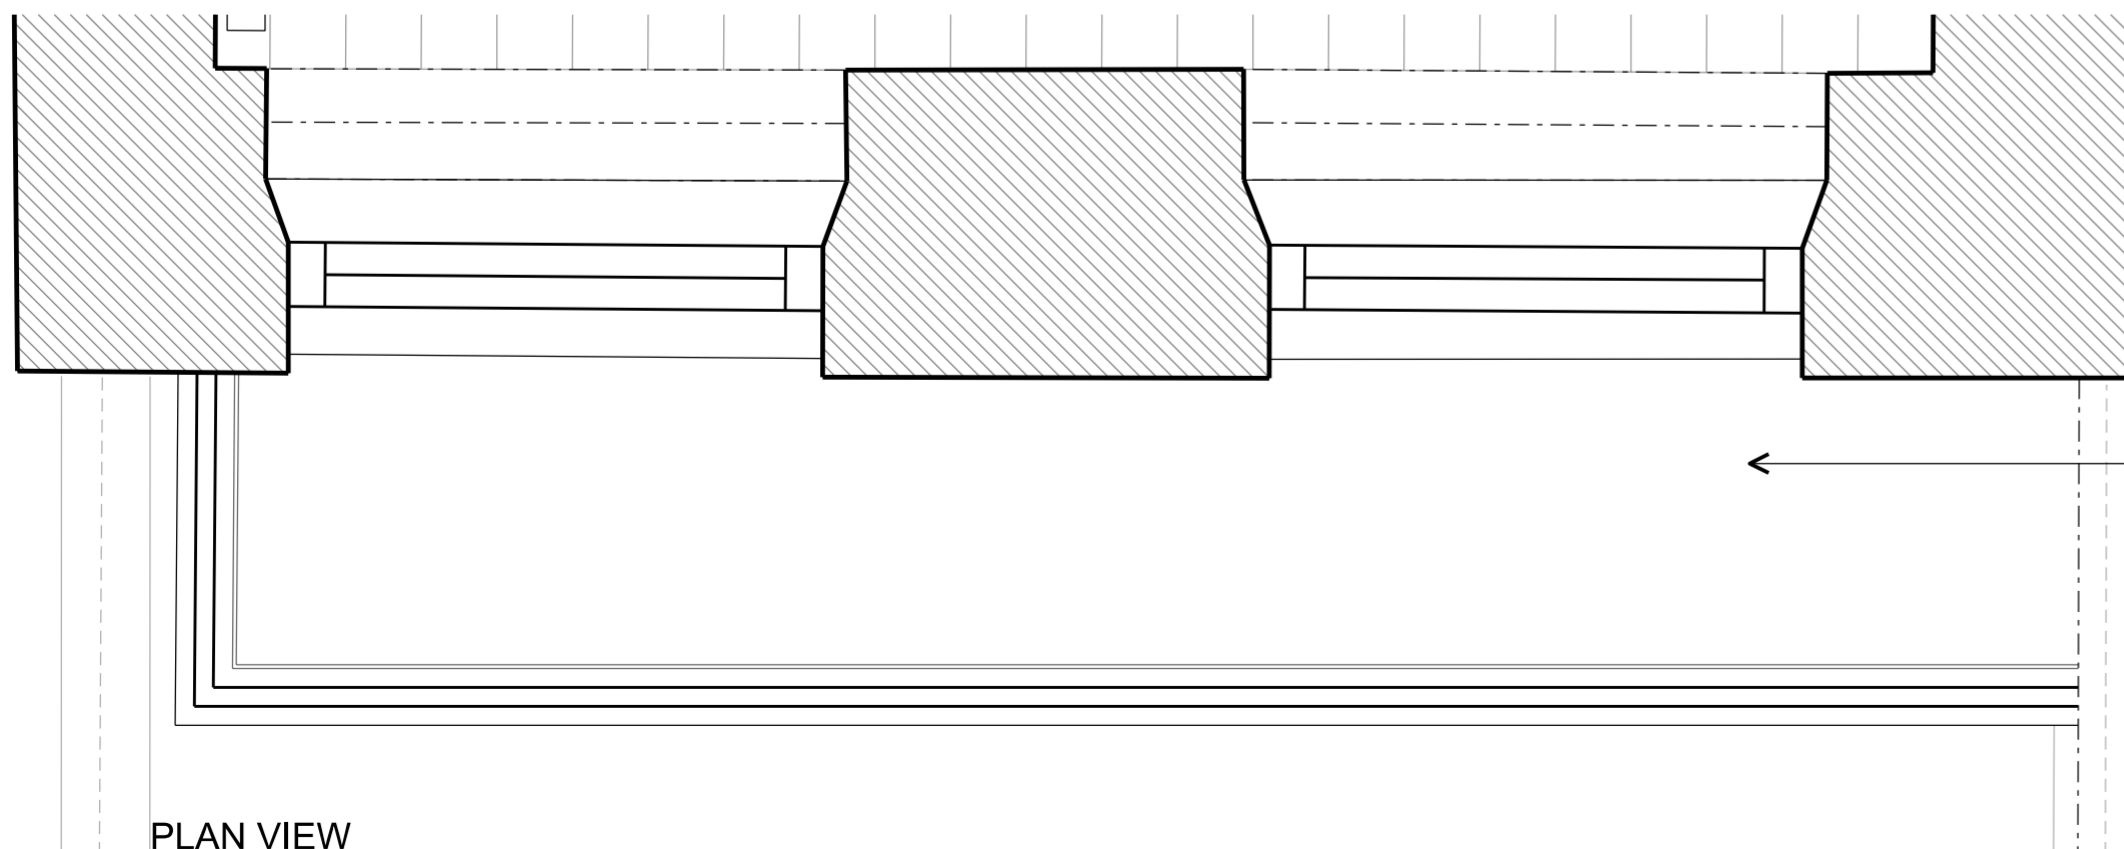

PLAN VIEW

Existing asphalt roof finish to be removed and existing substrate to be prepared to receive new.

Existing substrate to be free from irregularities, debris and be true and even.

All new works are to conform to BS 8218:1998..

Build up of asphalt to be 2 coat mastic asphalt (20mm) on sheathing felt underlay on thin bed screed laid to falls (min 1:80).

Finished colour: Black to match existing

A	Planning Application & LBC	11/12/19
Rev	Amendment	Date
Key Plan		

FOR PLANNING

Client
Jose & Daniela Neves

Project
40 Chester Terrace
London
NW1 4ND

Title
Proposed re-surfacing works
to existing 1st Floor
front elevation balcony

Drawn By	Checked By	Scale	Date
		1:20 @ A2	Dec 19

Drawing No	Revision
1154/A/20/033	A

GROVES NATCHEVA ARCHITECTS

T: +44 (0)20 7937 7772
E: info@grovesnatcheva.com
W: www.grovesnatcheva.com

6 Kensington Court Mews London UK W8 5DR

