


KEY

-  Denotes existing wall
-  Denotes extent of wall to be removed
-  Denotes extent of item to be removed

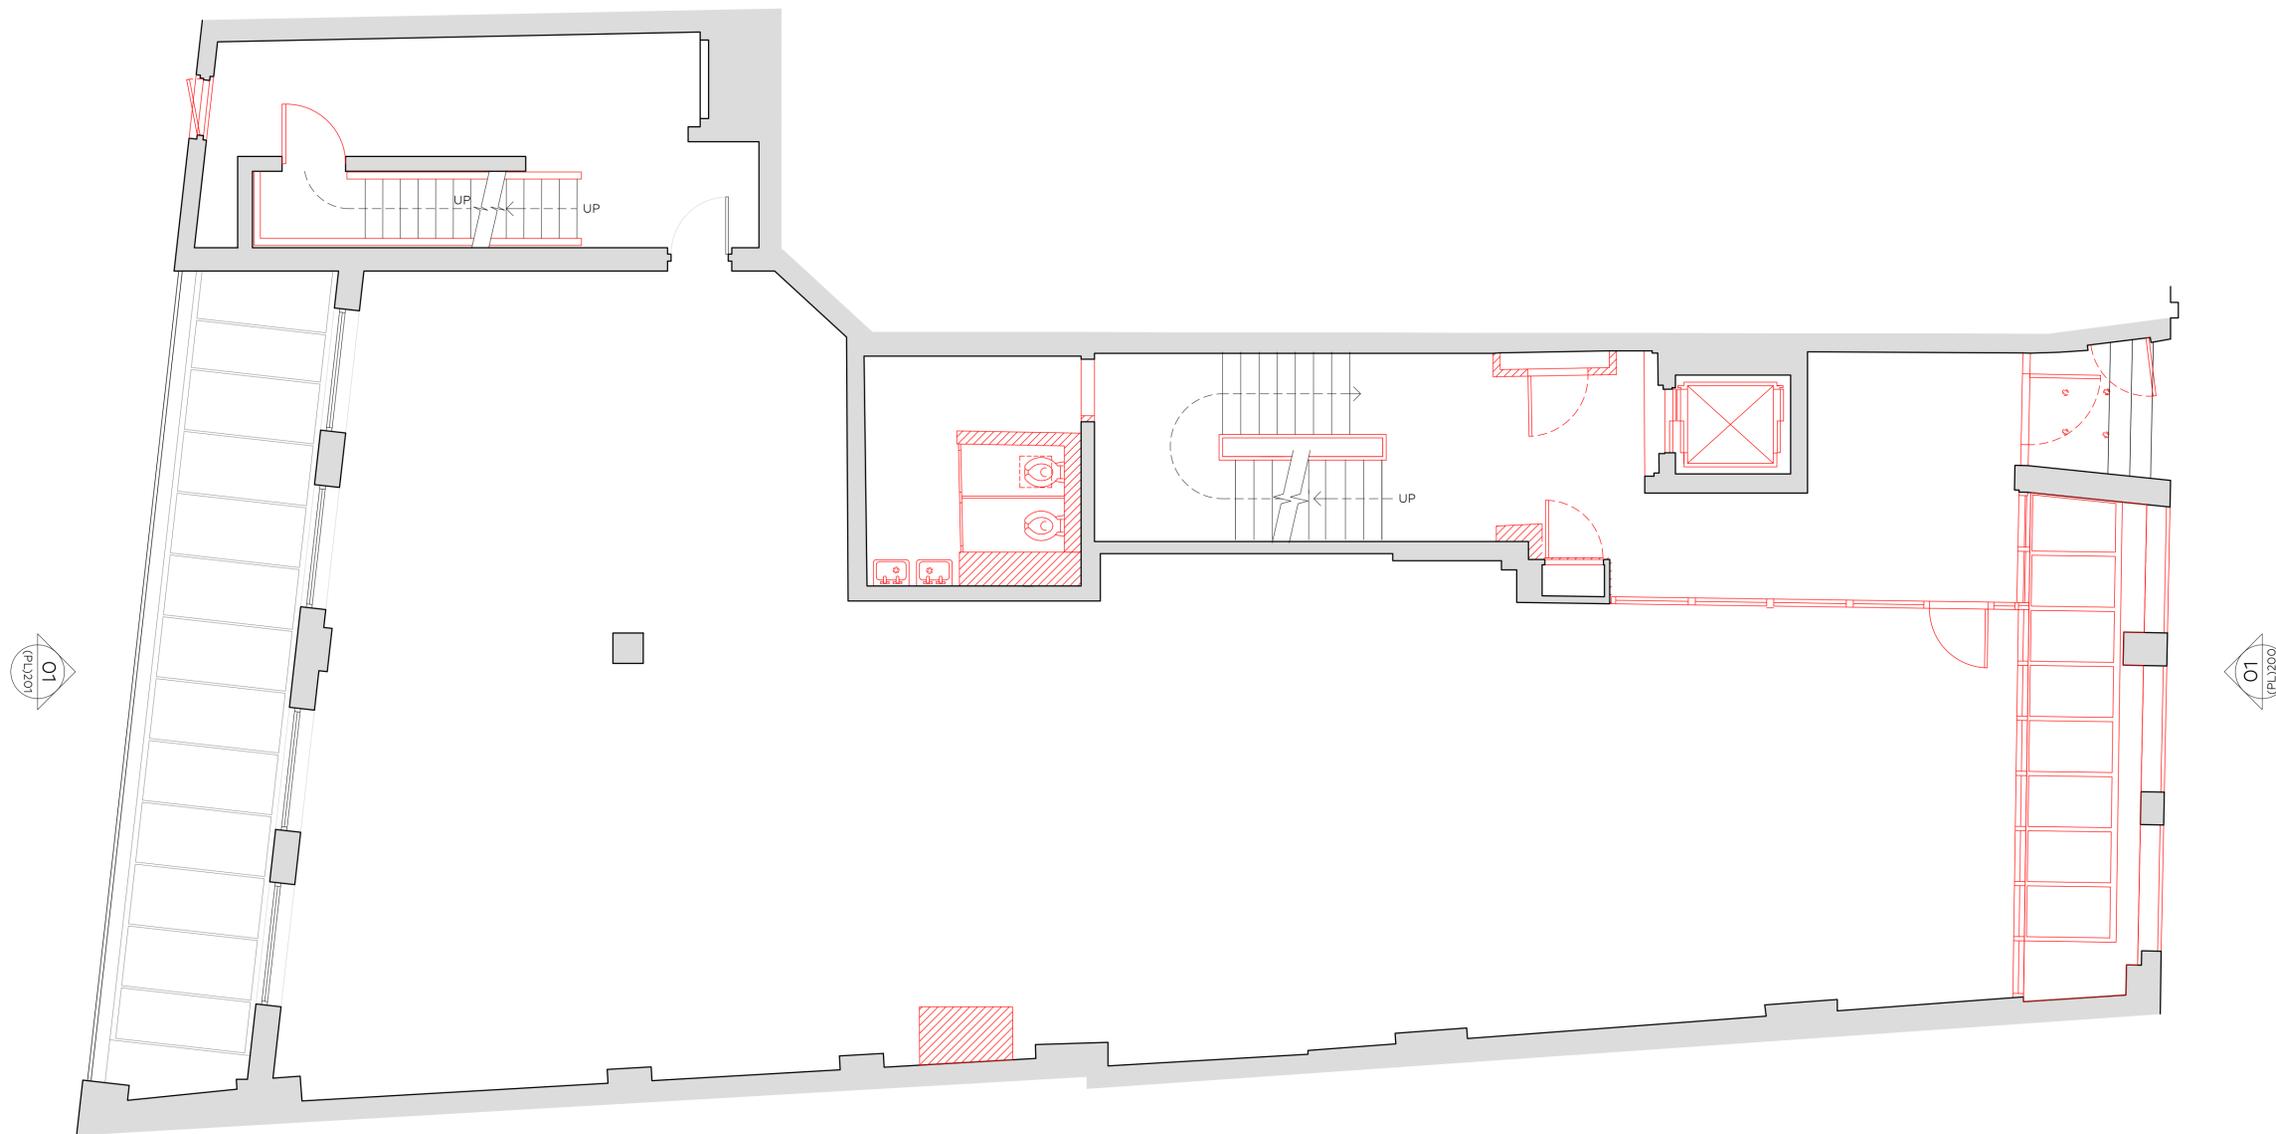

Rev	Issue Date	Revision Notes	LO Draw
-	23.12.2019	PLANNING	LO

**General Notes**  
 Do not scale. All written dimensions must be checked on site before work commences on site or in shop. Figured dimensions take preference over those scaled. Discrepancies, where identified, must be reported to the Architect immediately. Any areas indicated on this drawing are for guidance purposes only. No responsibility is taken for their accuracy. All work must be carried out in accordance with the Building Regulations and to the satisfaction of the Local Authority.

**PLANNING**

Job Number	Drawing Number	Rev	Scale
873	(PL)101	-	1:50@A1 1:100@A3

Drawing Title: Ground Floor Plan  
As Existing with Demolitions

Project	43 Eagle Street Holborn, London, WC1		
Client	Legal & General		
Date	23.12.2019	drawnLO	checkedMB

01 (PL)101 Ground Floor Plan  
As Existing with Demolitions

