


KEY

- Denotes existing wall
- Denotes extent of wall to be removed
- Denotes extent of item to be removed

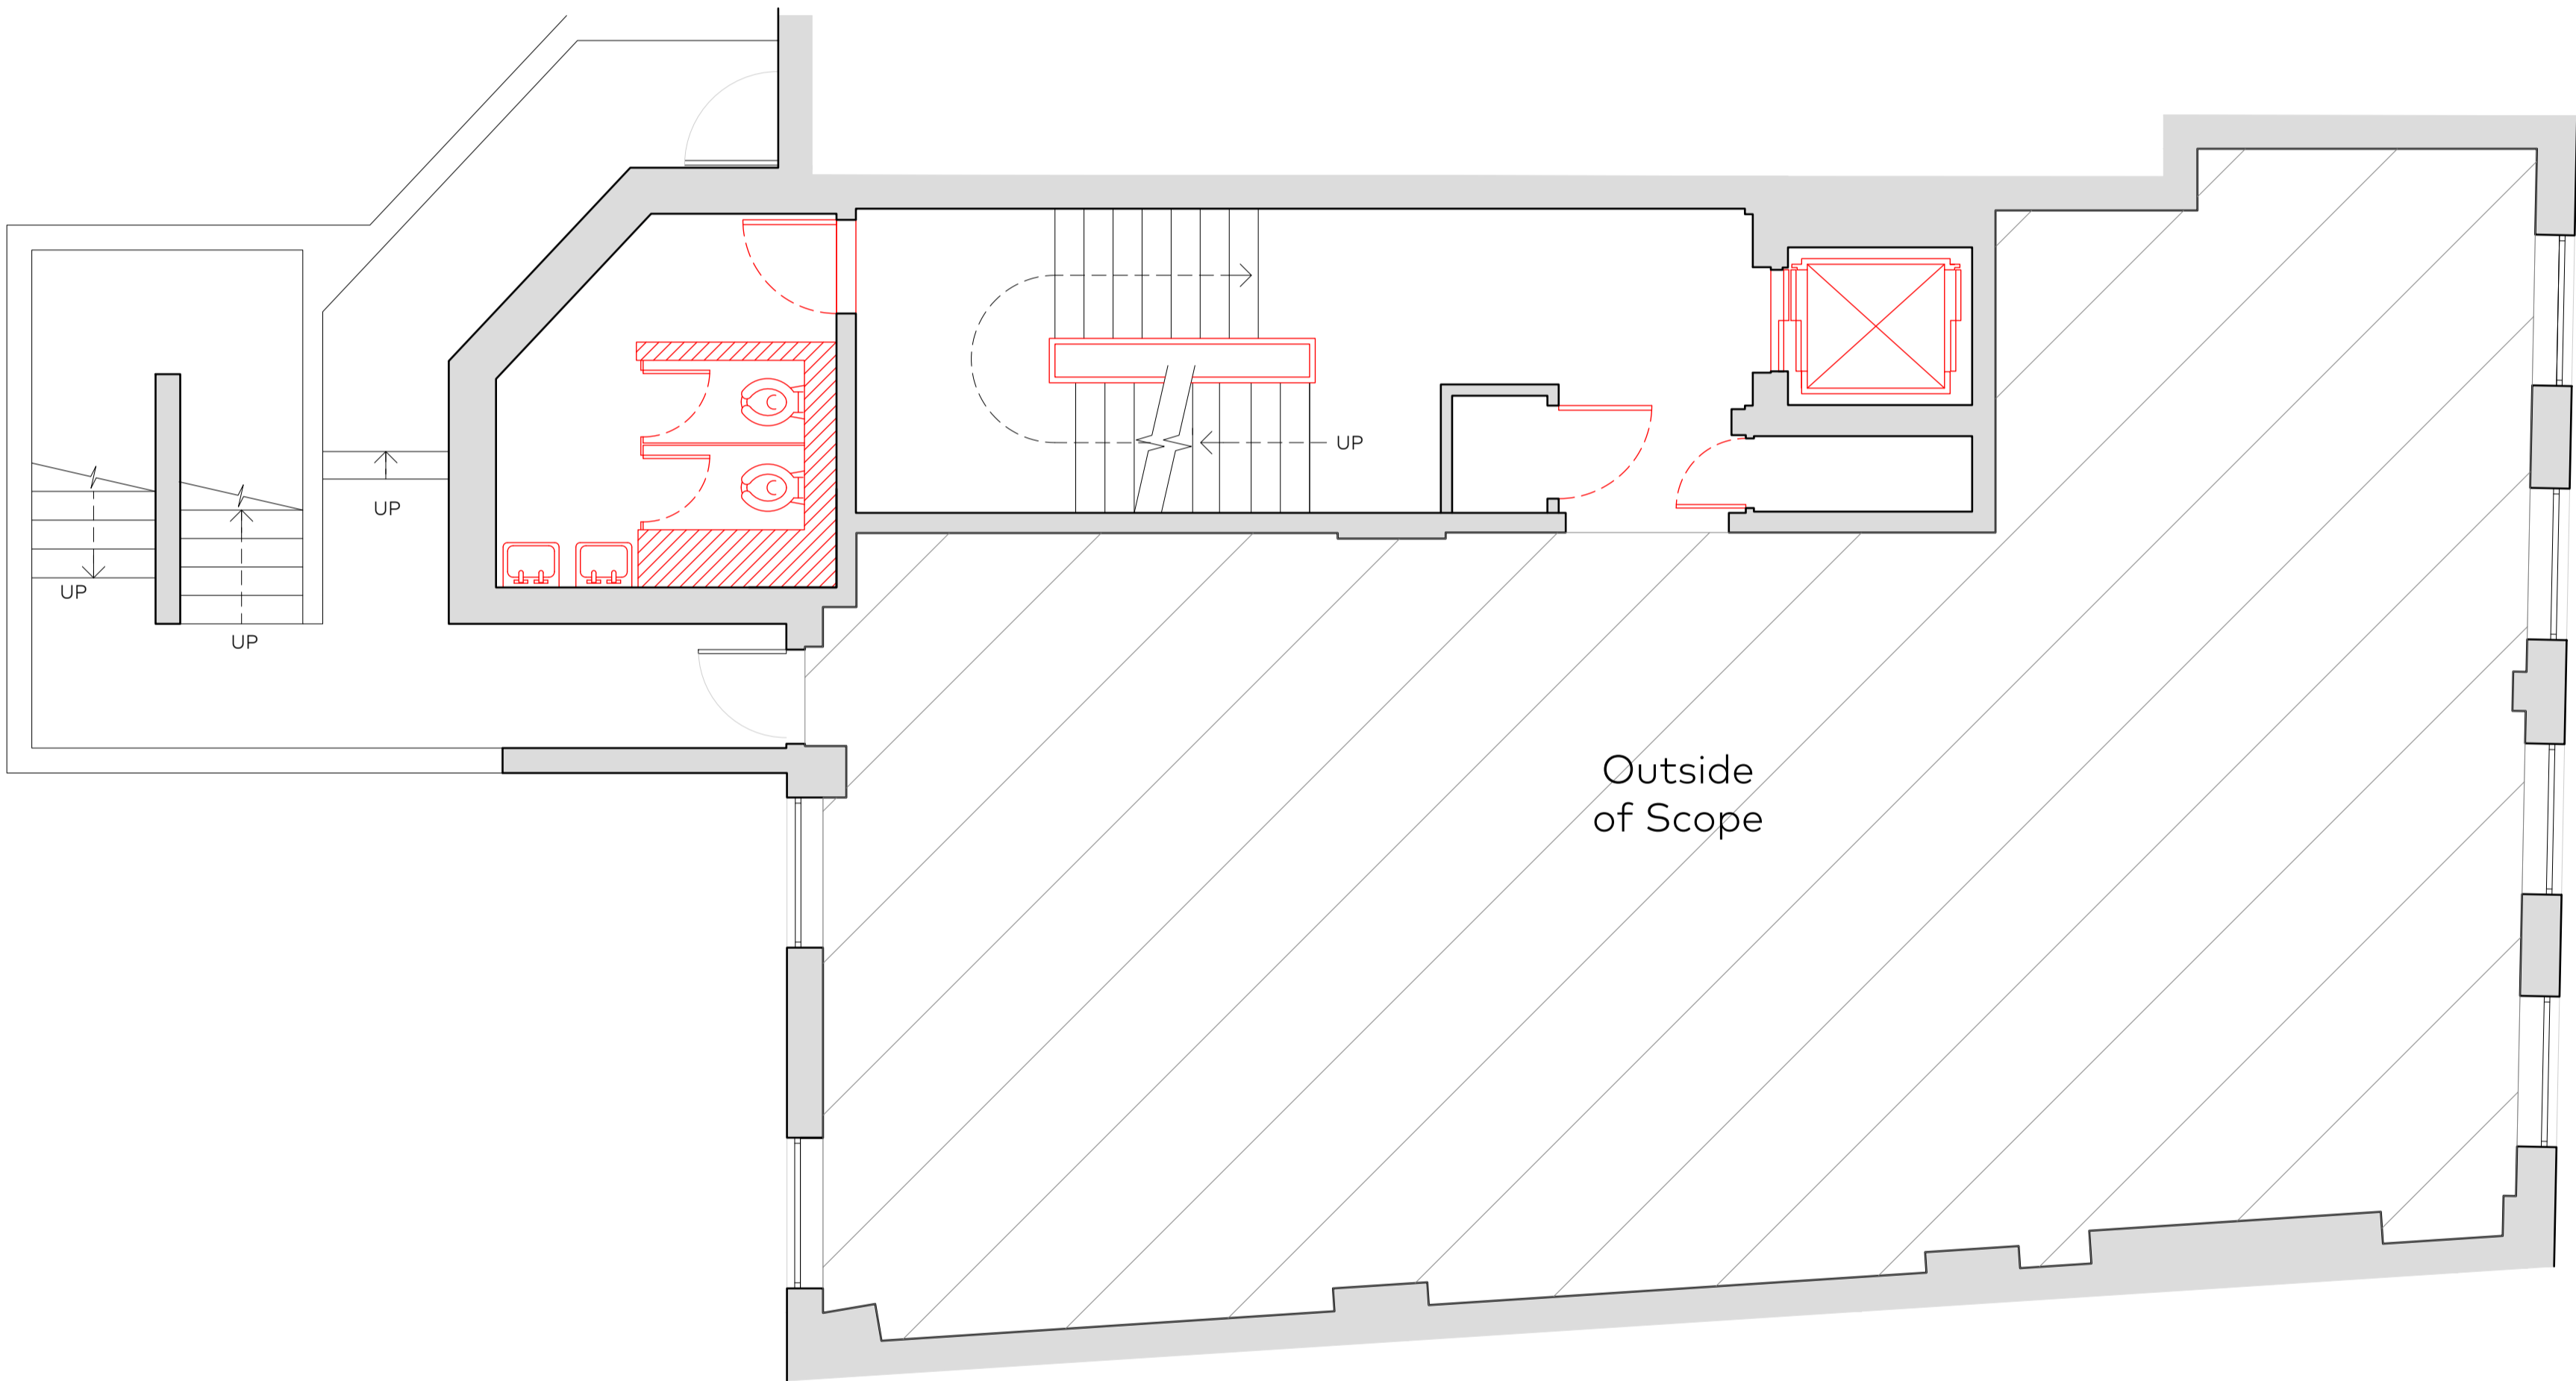

Rev	23.12.2019	PLANNING	LO
	Issue Date	Revision Notes	Drawn

General Notes

Do not scale. All written dimensions must be checked on site before work commences on site or in shop. Figured dimensions take preference over those scaled. Discrepancies, where identified, must be reported to the Architect immediately. Any areas indicated on this drawing are for guidance purposes only. No responsibility is taken for their accuracy. All work must be carried out in accordance with the Building Regulations and to the satisfaction of the Local Authority.

Drawing Status

PLANNING

Job Number	Drawing Number	Rev	Scale
873	(PL)104	-	1:50@A1 1:100@A3

Drawing Title

Third Floor Plan
As Existing with Demolitions

Project

43 Eagle Street
Holborn, London, WC1

Client

Legal & General

Date

23.12.2019

drawnLO

checkedMB



**Garnett
& Partners**
Architects

Garnett & Partners LLP
Studio 303, The Printroom
164-180 Union Street
London
SE1 0LH
+44 20 7404 7677

