
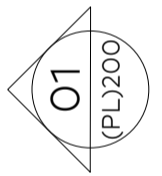
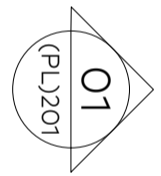


KEY

- Denotes existing wall
- Denotes extent of wall to be removed
- Denotes extent of item to be removed

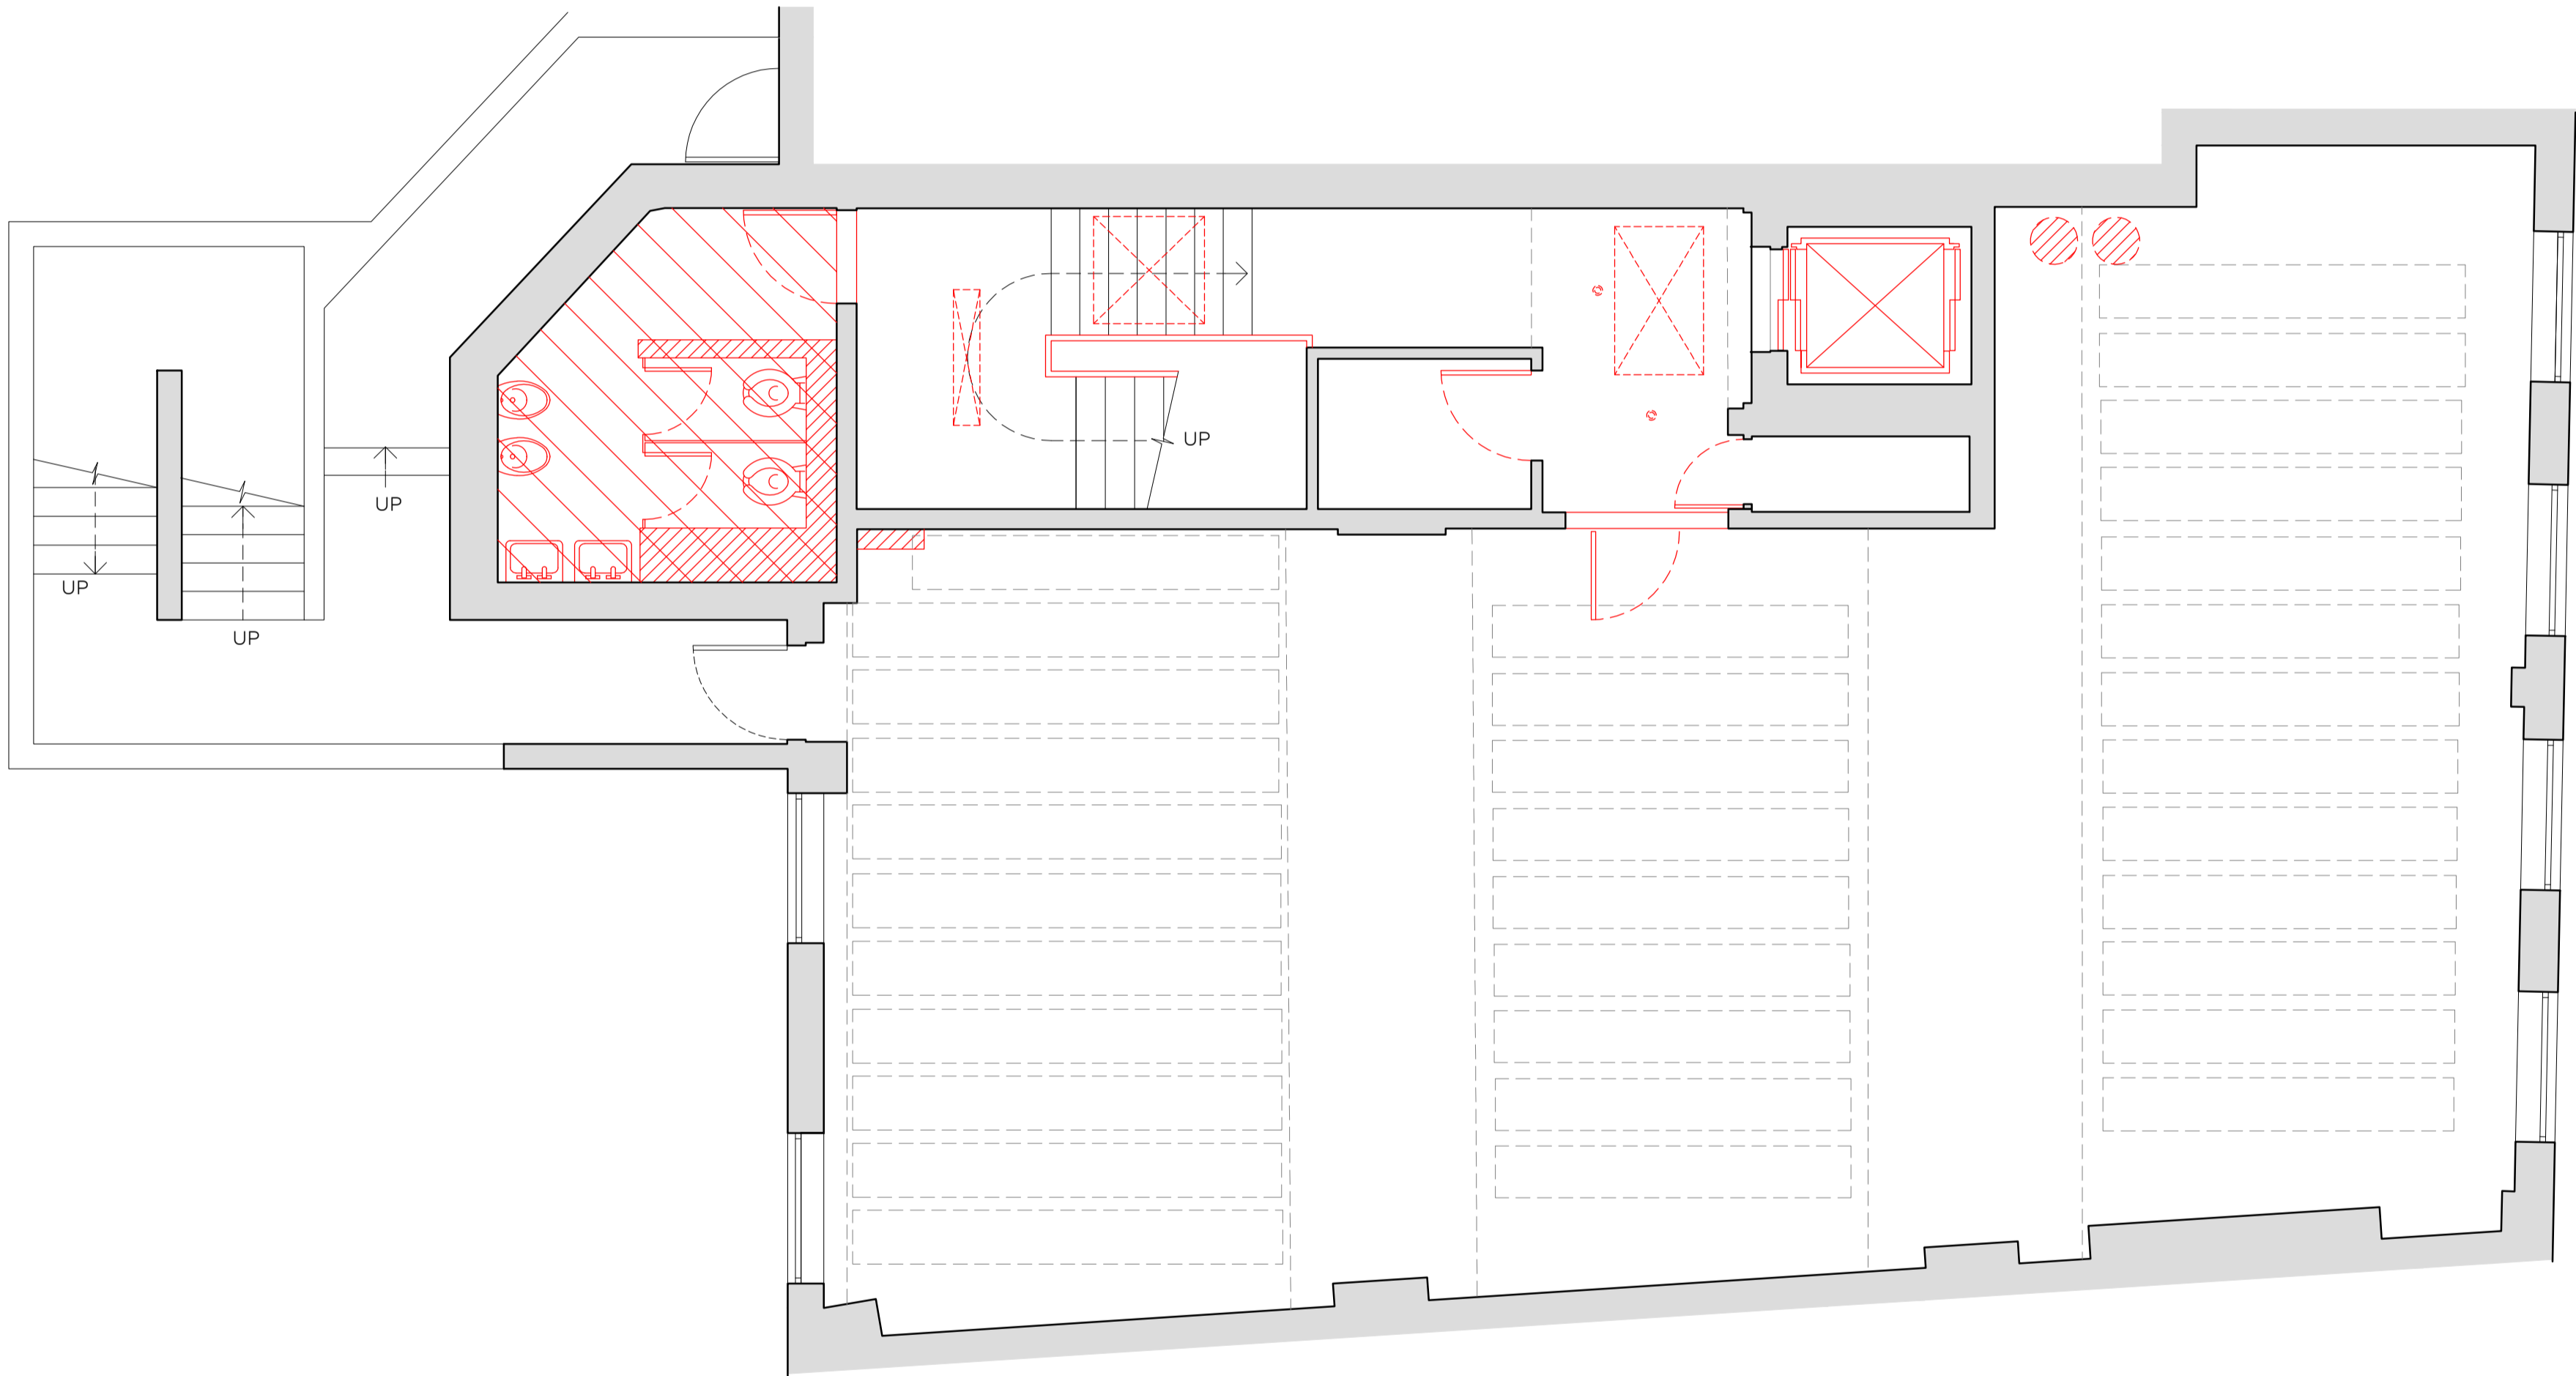

Rev	Issue Date	Revision Notes	Drawn

General Notes

Do not scale. All written dimensions must be checked on site before work commences on site or in shop. Figured dimensions take preference over those scaled. Discrepancies, where identified, must be reported to the Architect immediately. Any areas indicated on this drawing are for guidance purposes only. No responsibility is taken for their accuracy. All work must be carried out in accordance with the Building Regulations and to the satisfaction of the Local Authority.

Drawing Status

PLANNING

Job Number	Drawing Number	Rev	Scale
873	(PL)105	-	1:50@A1 1:100@A3

Drawing Title Fourth Floor Plan
As Existing with Demolitions

Project	43 Eagle Street Holborn, London, WC1		
Client	Legal & General		
Date	31.10.2019	drawnLO	checkedMB

**Garnett & Partners**
Architects
and designers

Garnett & Partners LLP
Studio 303, The Printrooms
164-180 Union Street
London
SE1 0LH

+44 20 7404 7677
www.garnettpartners.com

