


NOTE:
All new joinery, plasterwork etc. to be to correct historical detail. New work to be in accordance with the Building Regulation and to the approval of the Local Authority.

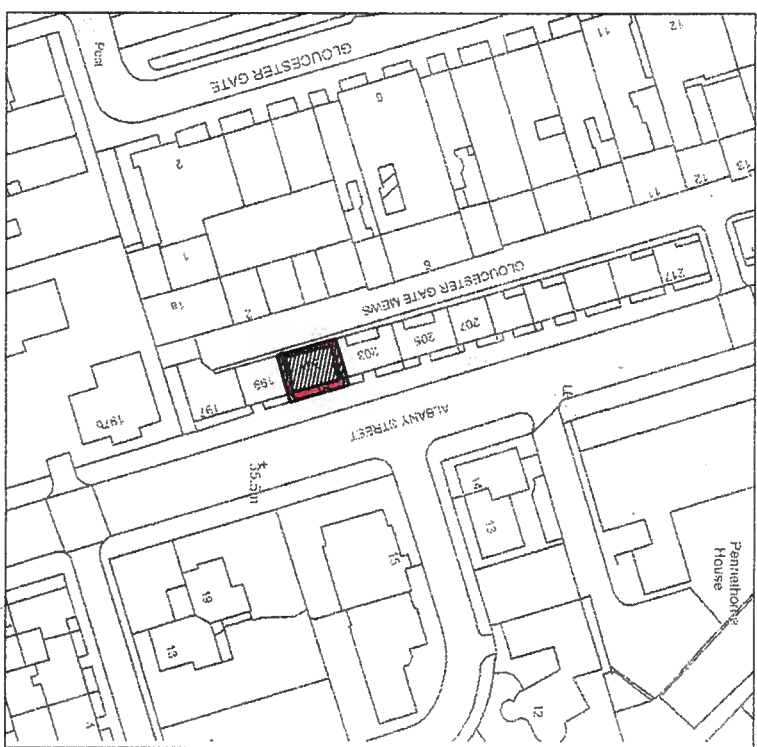


Scale 1:1250 0 10 30 60 120m



[01] LOCATION PLAN (201 Albany Street)


1:1250

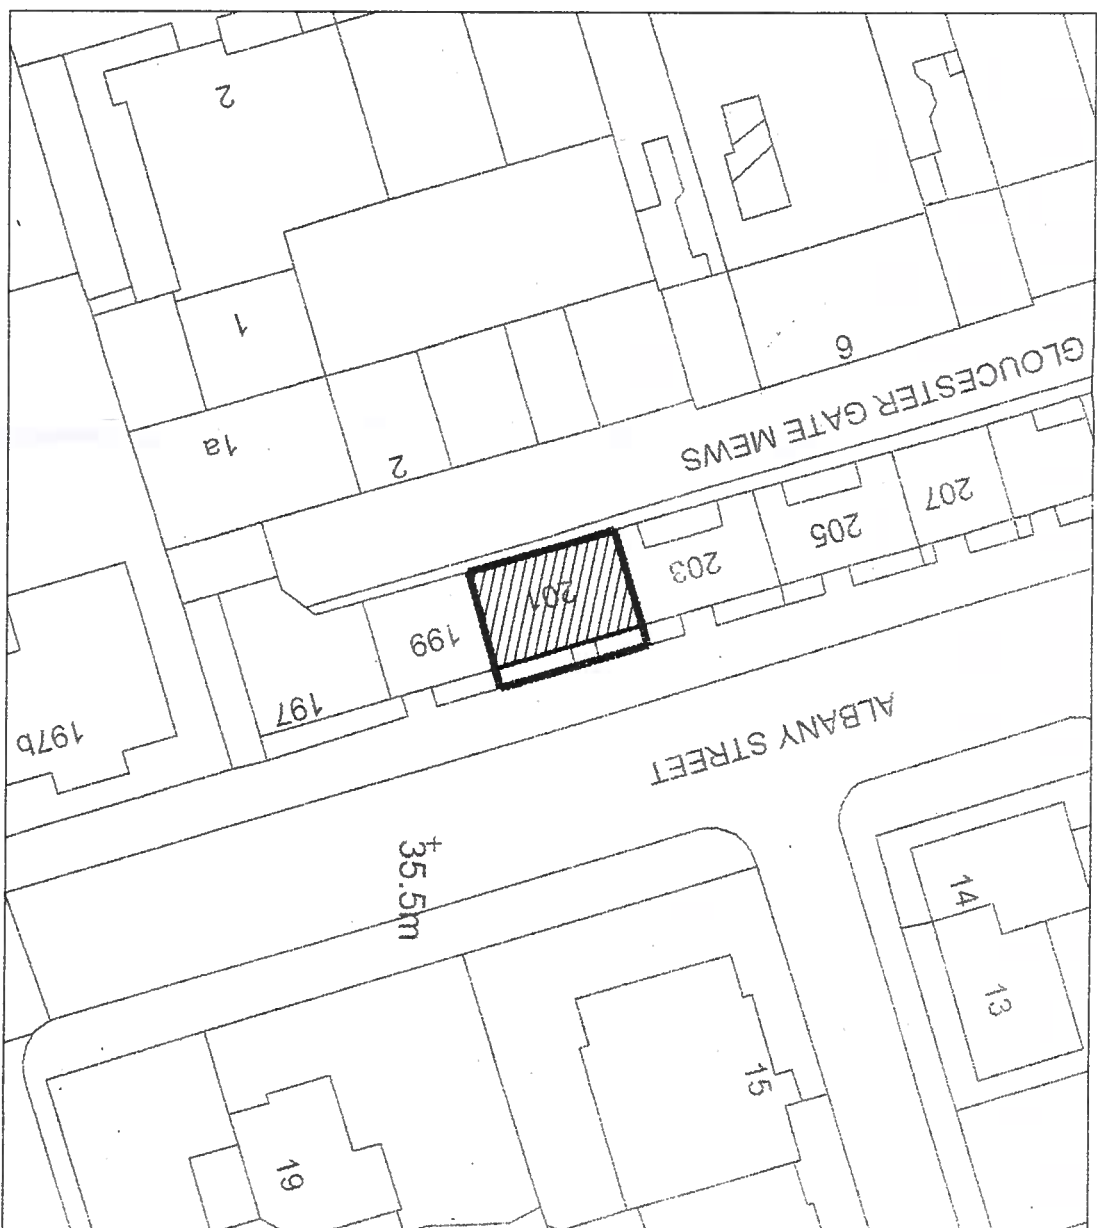

Scale 1:500 0 5 12.5 25 50m

[02] EXISTING SITE PLAN (201 Albany Street)


1:500

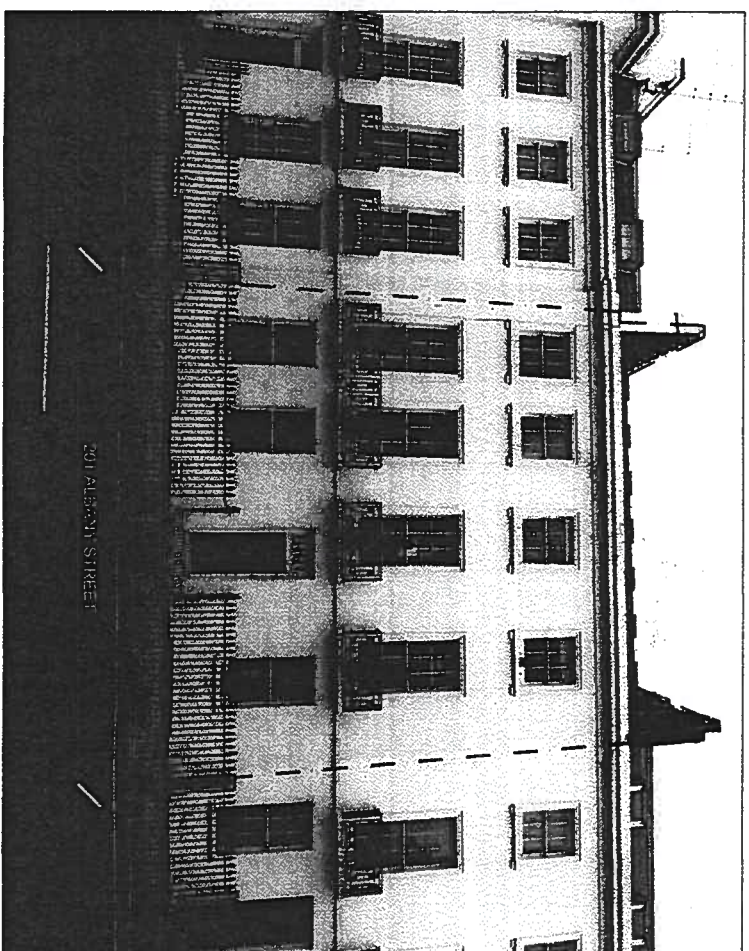

[03] EXISTING FRONT ELEVATION



[04] EXISTING REAR ELEVATION

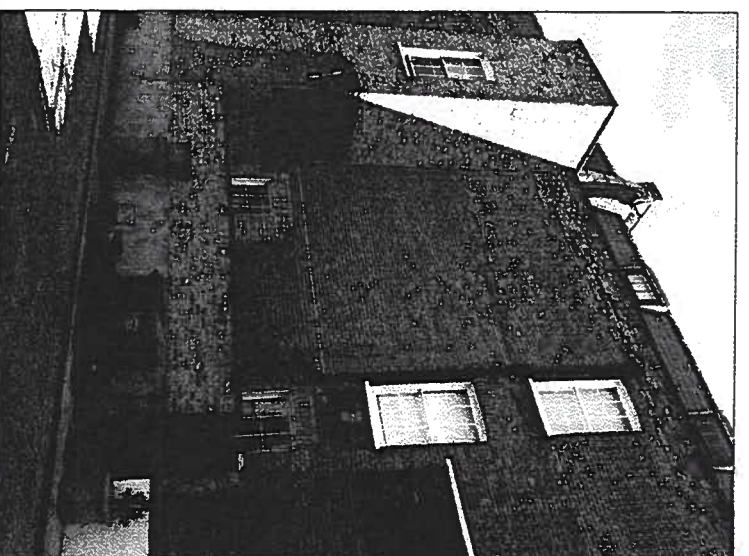

[05] EXISTING REAR ELEVATION

REVISIONS

PETER LIBMANN ARCHITECT BUILDINGS
101 Luke Bury Lane Bury W023 3SD
Tel: 07956-289884 Email: pobjec@libmann.uk.net

DATE: DWG No 19/2212/10

SCALE: REV No:

REASON FOR ISSUE:

PROJECT:

CLIENT: Mr & Mrs J Green

201 Albany Street

London NW1 4AB

TITLE: