


01 Ground Floor Plan



02 First Floor Plan

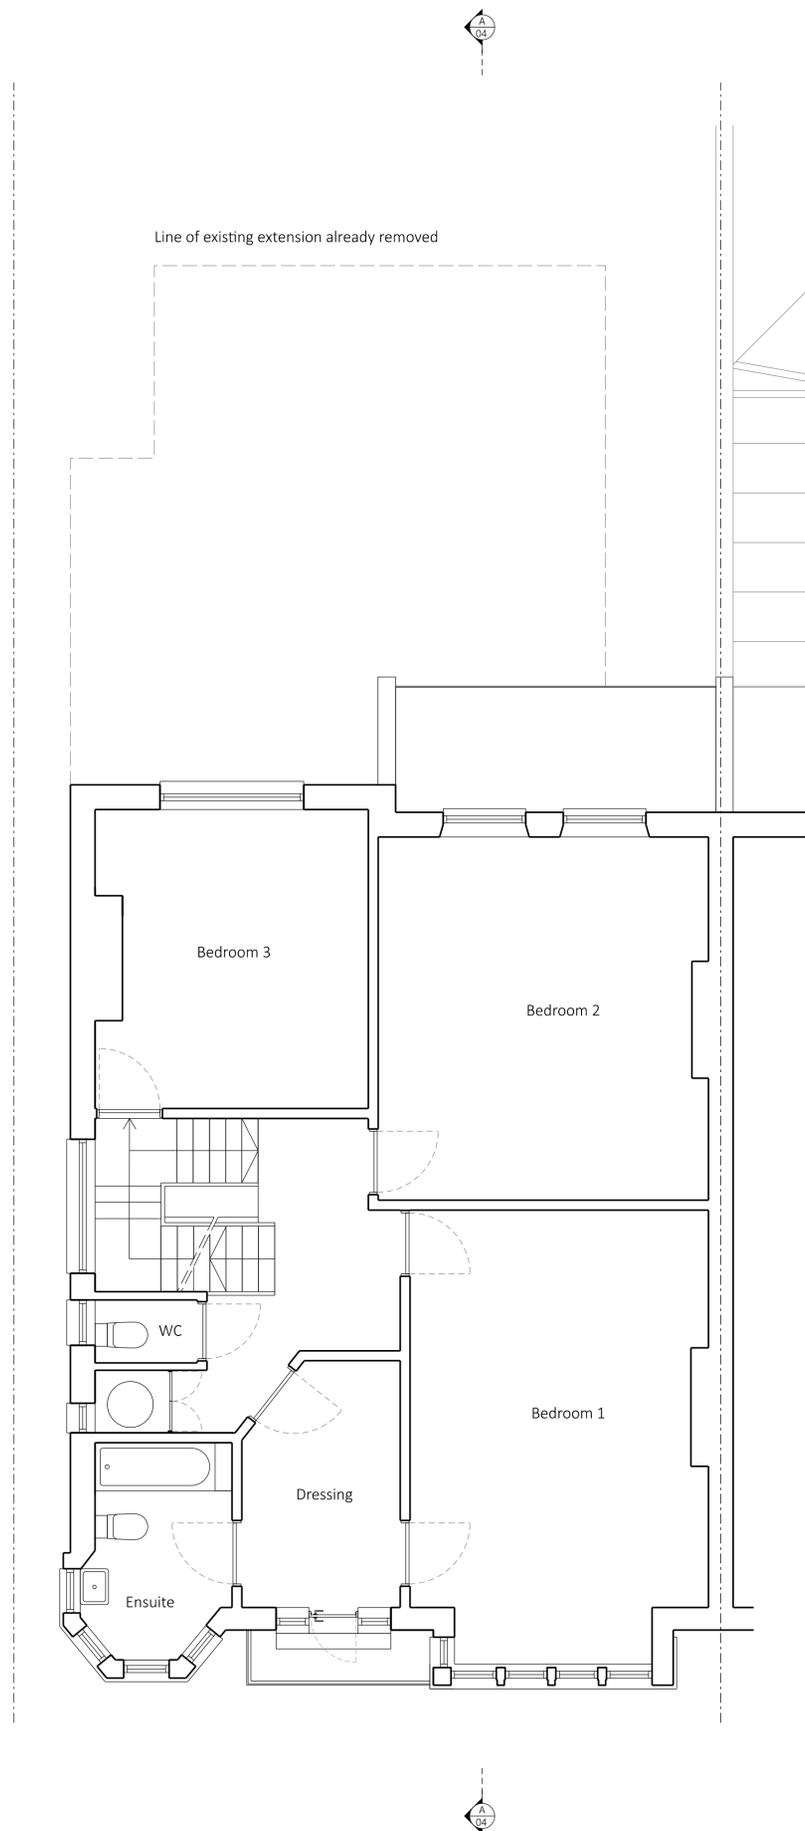

SAFETY, HEALTH AND ENVIRONMENTAL INFORMATION:	
<small>IN ADDITION TO THE HAZARDS / RISKS NORMALLY ASSOCIATED WITH THE TYPES OF WORK DETAILED ON THIS DRAWING, NOTE THE FOLLOWING:</small>	
Significant Residual Risks:	
Action to be Taken:	
<small>Refer to Health and Safety Plan</small>	

NOTES:

REV	DATE	DETAIL	DRN	CHK
-----	------	--------	-----	-----

PROJECT TITLE
Crediton Hill

DRAWING TITLE
Existing Ground + First Floor Plans

DATE 030120	SCALE 1:50 @A1 1:100 @A3
STATUS PLANNING	DRAWN AR
	CHECKED DD

DRAWING NUMBER 063_PL02	REVISION -
----------------------------	---------------

BEASLEY DICKSON ARCHITECTS

Address
PROJECT EMAIL: info@beasleydickson.com