


01 Ground Floor Plan



02 First Floor Plan

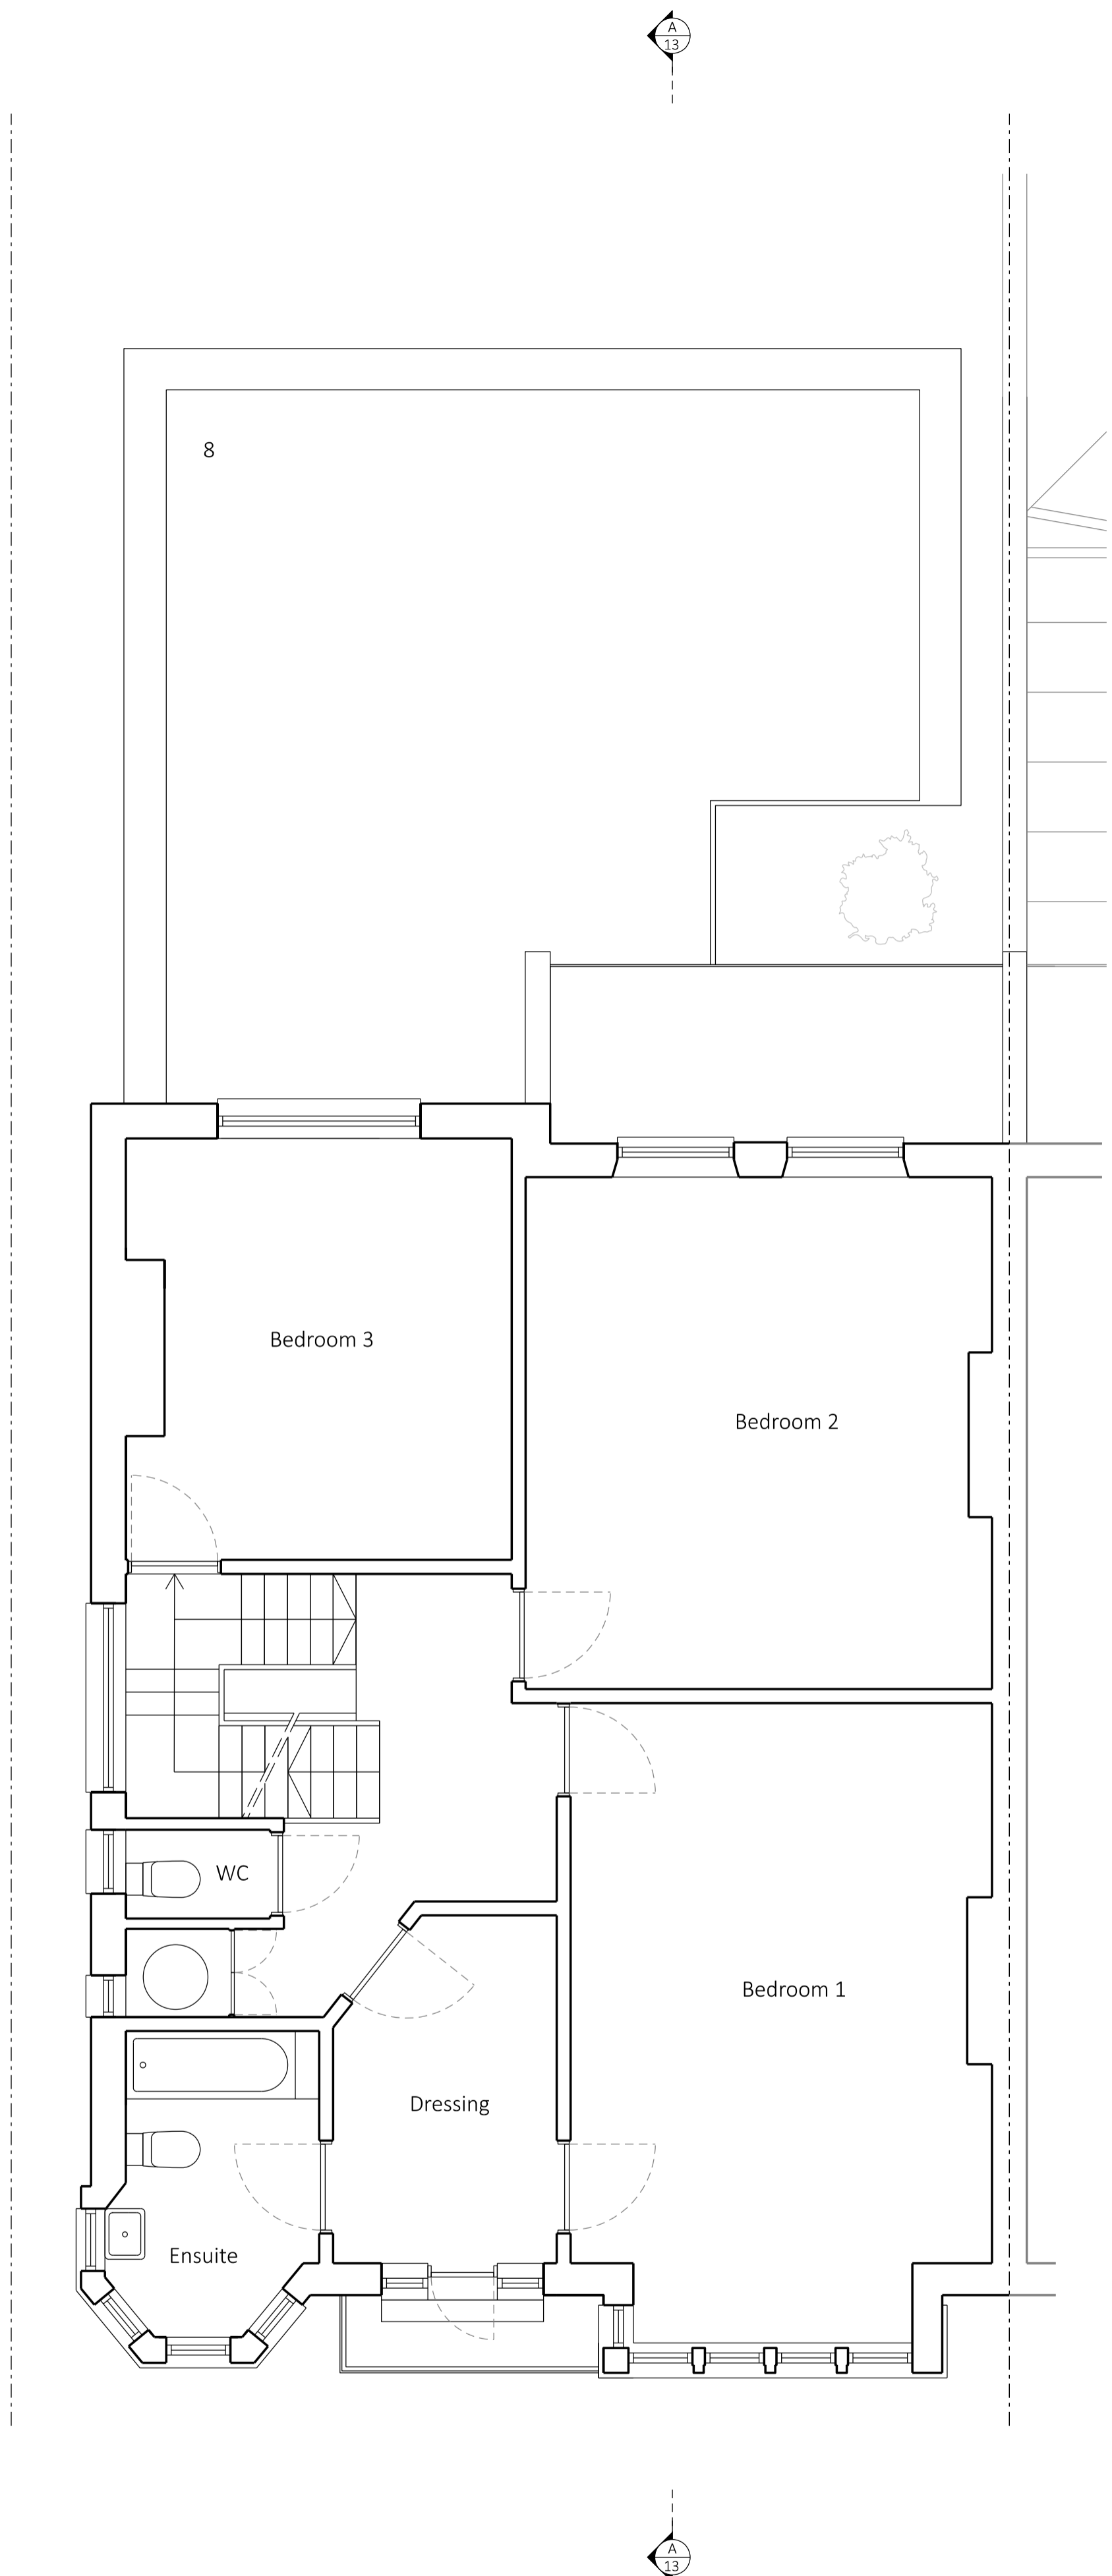

SAFETY, HEALTH AND ENVIRONMENTAL INFORMATION:

IN ADDITION TO THE HAZARDS / RISKS NORMALLY ASSOCIATED WITH THE TYPES OF WORK DETAILED IN THIS DRAWING, NOTE THE FOLLOWING:

Significant Residual Risks:	
Action to be Taken:	
Refer to Health and Safety Plan	

- NOTES:**
- KEY**
1. Metal framed glazed door
 2. Metal framed glazed wall including opaque infill panels
 3. Roof overhang to provide solar shading + privacy
 4. New finish to garden wall
 5. Planted side passage
 6. Courtyard
 7. New door to bike store in remodelled opening
 8. New flat roof to extension

REV	DATE	DETAIL	DRN	CHK
-----	------	--------	-----	-----

PROJECT TITLE
Crediton Hill

DRAWING TITLE
Proposed Ground + First Floor Plans

DATE 030120	SCALE 1:50 @A1 1:100 @A3
STATUS PLANNING	DRAWN AR
	CHECKED DD

DRAWING NUMBER 063_PL11	REVISION -
----------------------------	---------------

BEASLEY DICKSON ARCHITECTS

Address
PROJECT EMAIL: info@beasleydickson.com

© BEASLEY DICKSON ARCHITECTS LTD 2014