



REVISIONS		
Rev.	Date	By

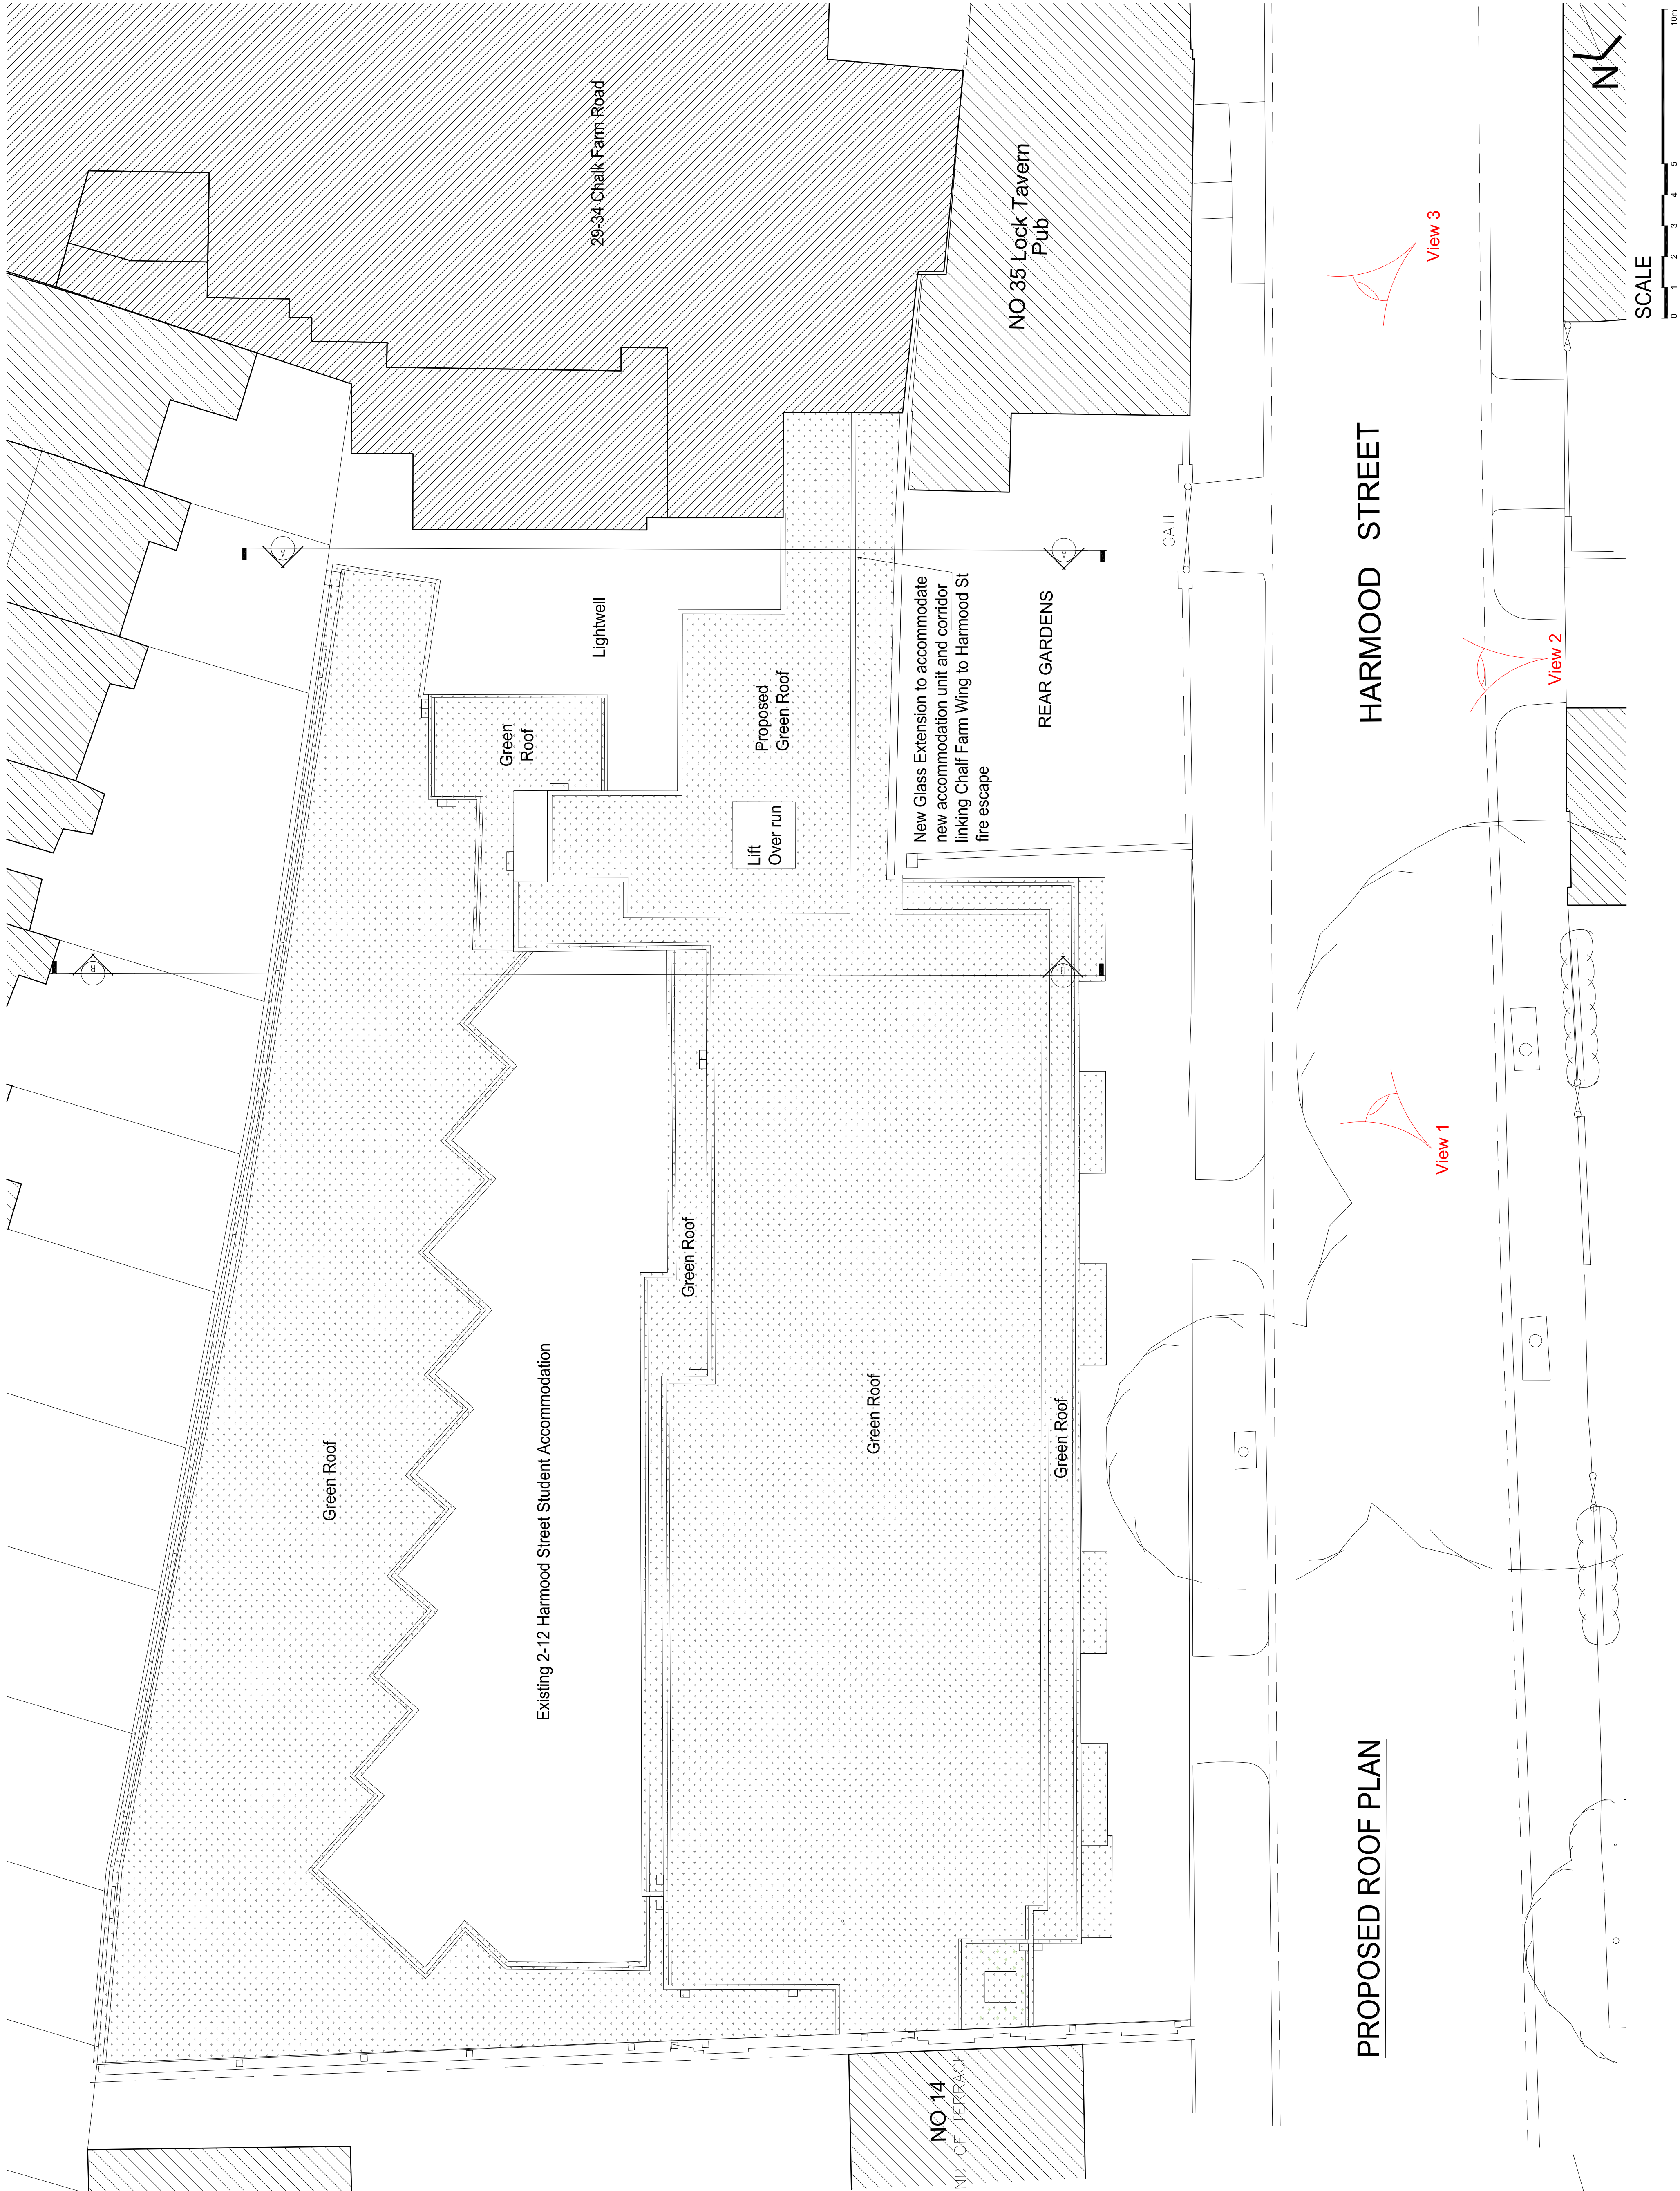

PLANNING APPLICATION

ALL DIMENSIONS TO BE CHECKED ON SITE
WORK TO FINISHED DIMENSIONS ONLY
REWORK TO BE DONE BY THE CONTRACTOR
AT ONCE BEFORE PROCEEDING

Contemporary Design Solutions

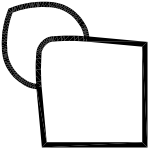

46 Great Marlborough Street
London
W1F 7JN
Telephone: 020 7464 4500 Fax: 020 7464 4544

Client

HALLMARK PROPERTY GROUP

Project Title

Lift extension and glazed corridor link
including new accommodation unit
The Stay Club Camden, 34 Chalk Farm Road
NW1 8AJ

Drawing Title

Proposed Roof Plan

Scale 1: 10@A1, 1:200@A3 Date December 2019

Drawn Checked

Drawing No. **191210-A(GA)150**

Rev.

PLOT DATE - 12/12/2019 3:14 PM