




APPROVED FRONT ELEVATION (PLANNING APPROVAL 2019/2716/P)

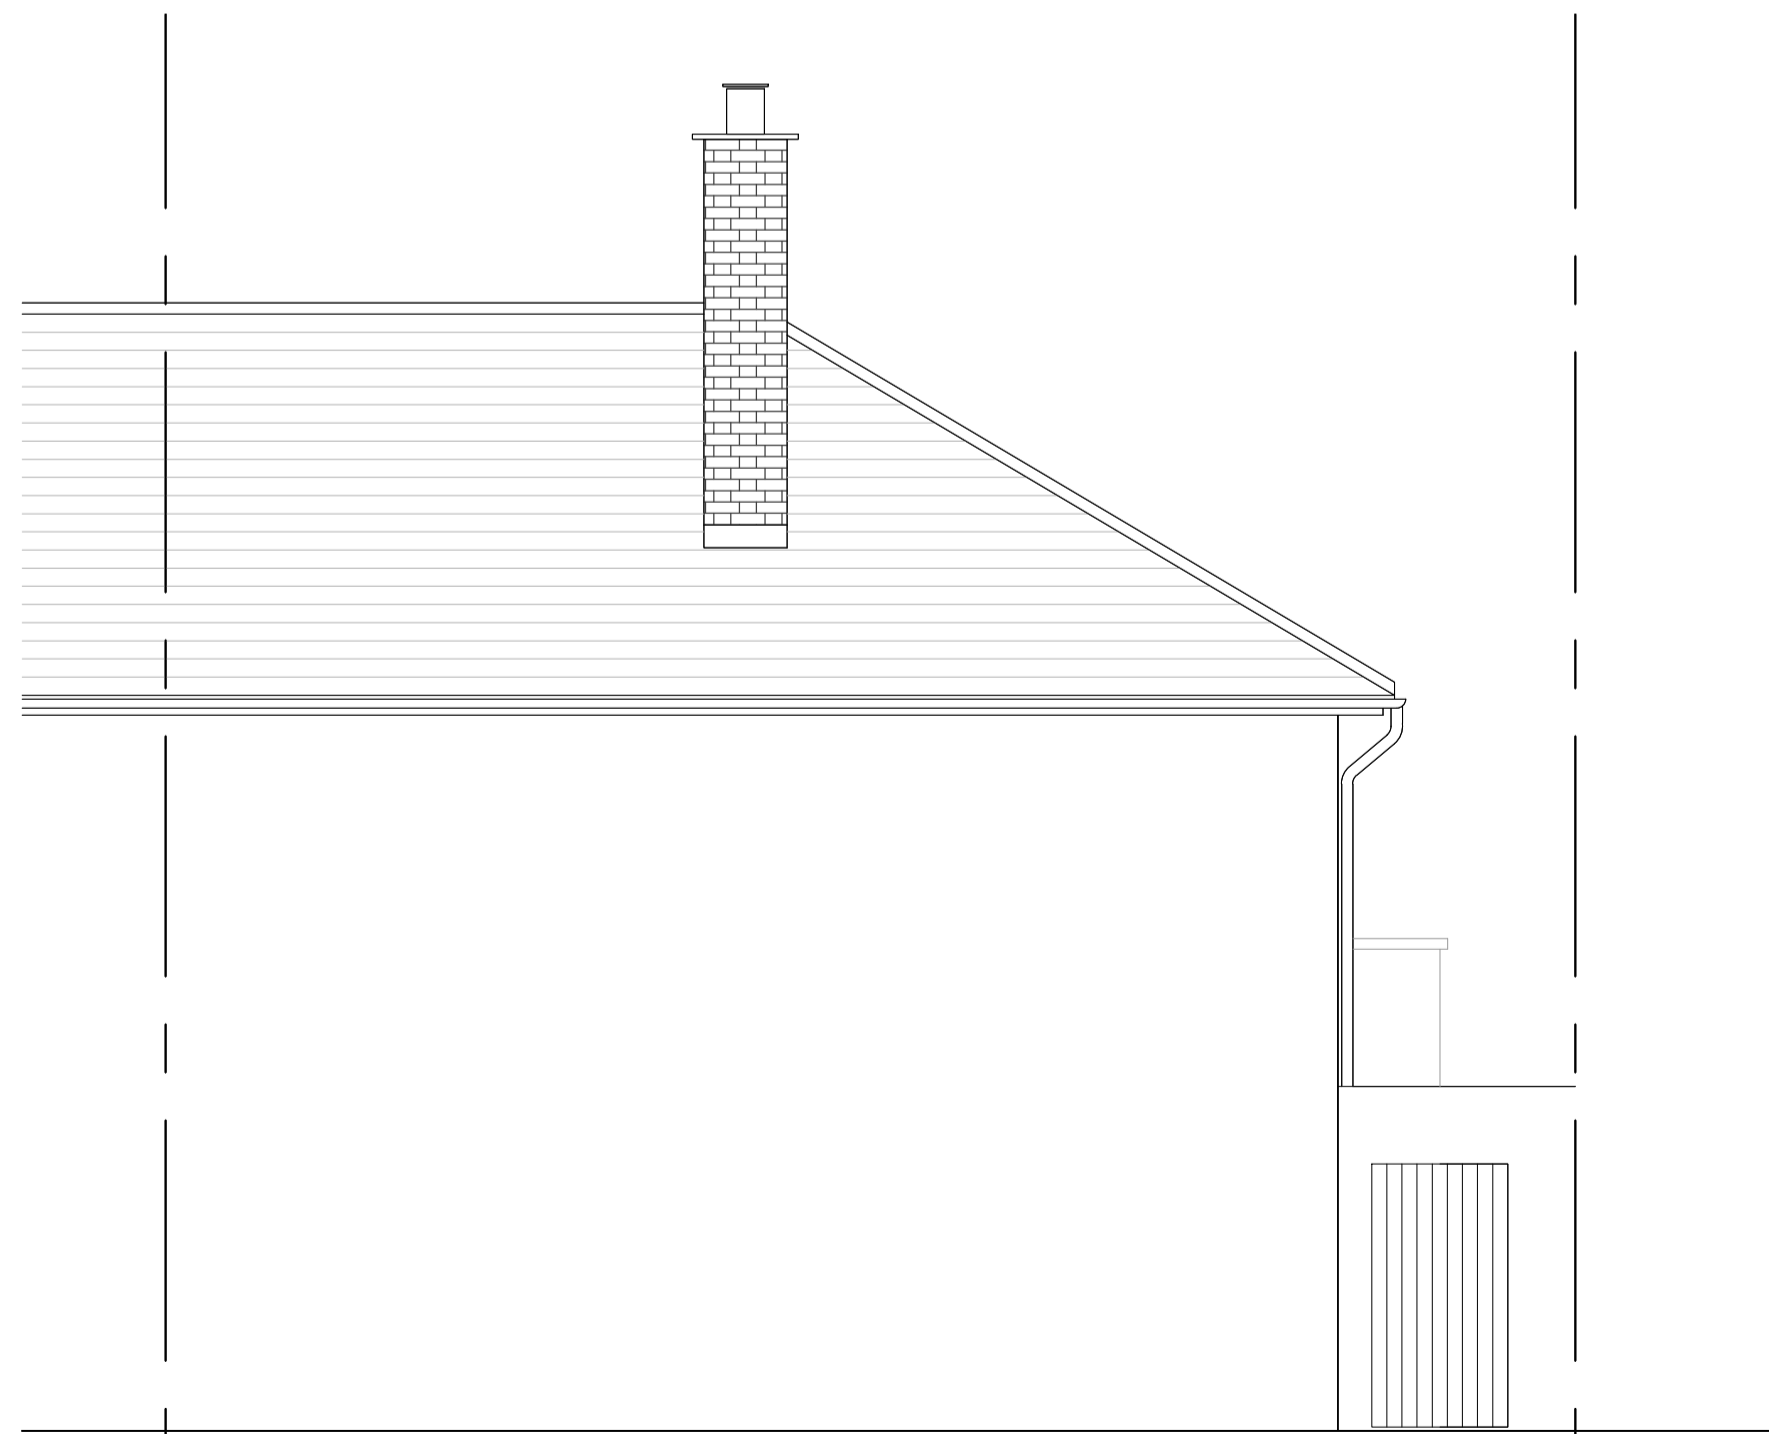


PROPOSED FRONT ELEVATION

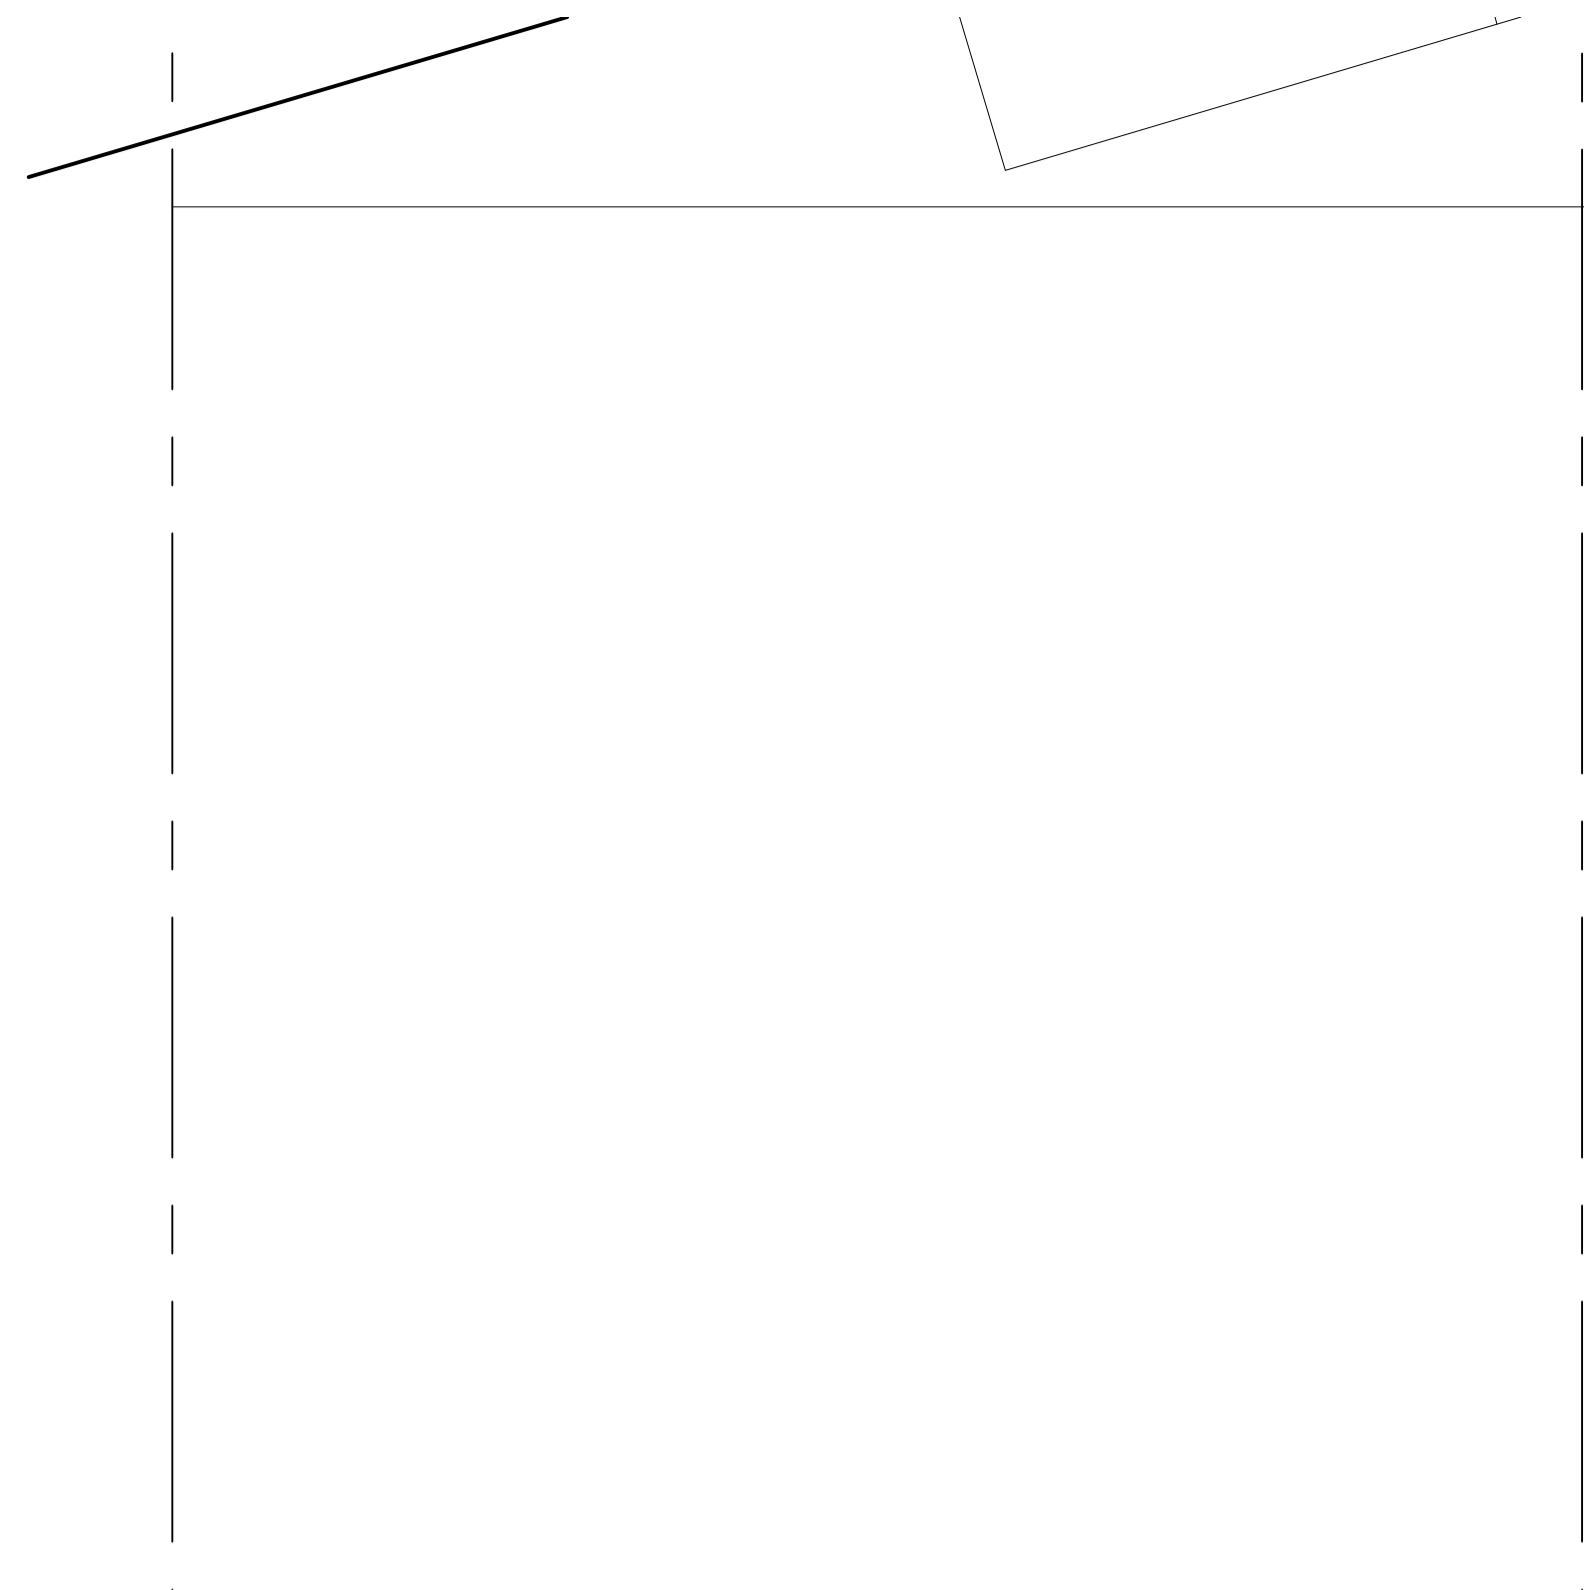

APPROVED ROOF PLAN (PLANNING APPROVAL 2019/2716/P)

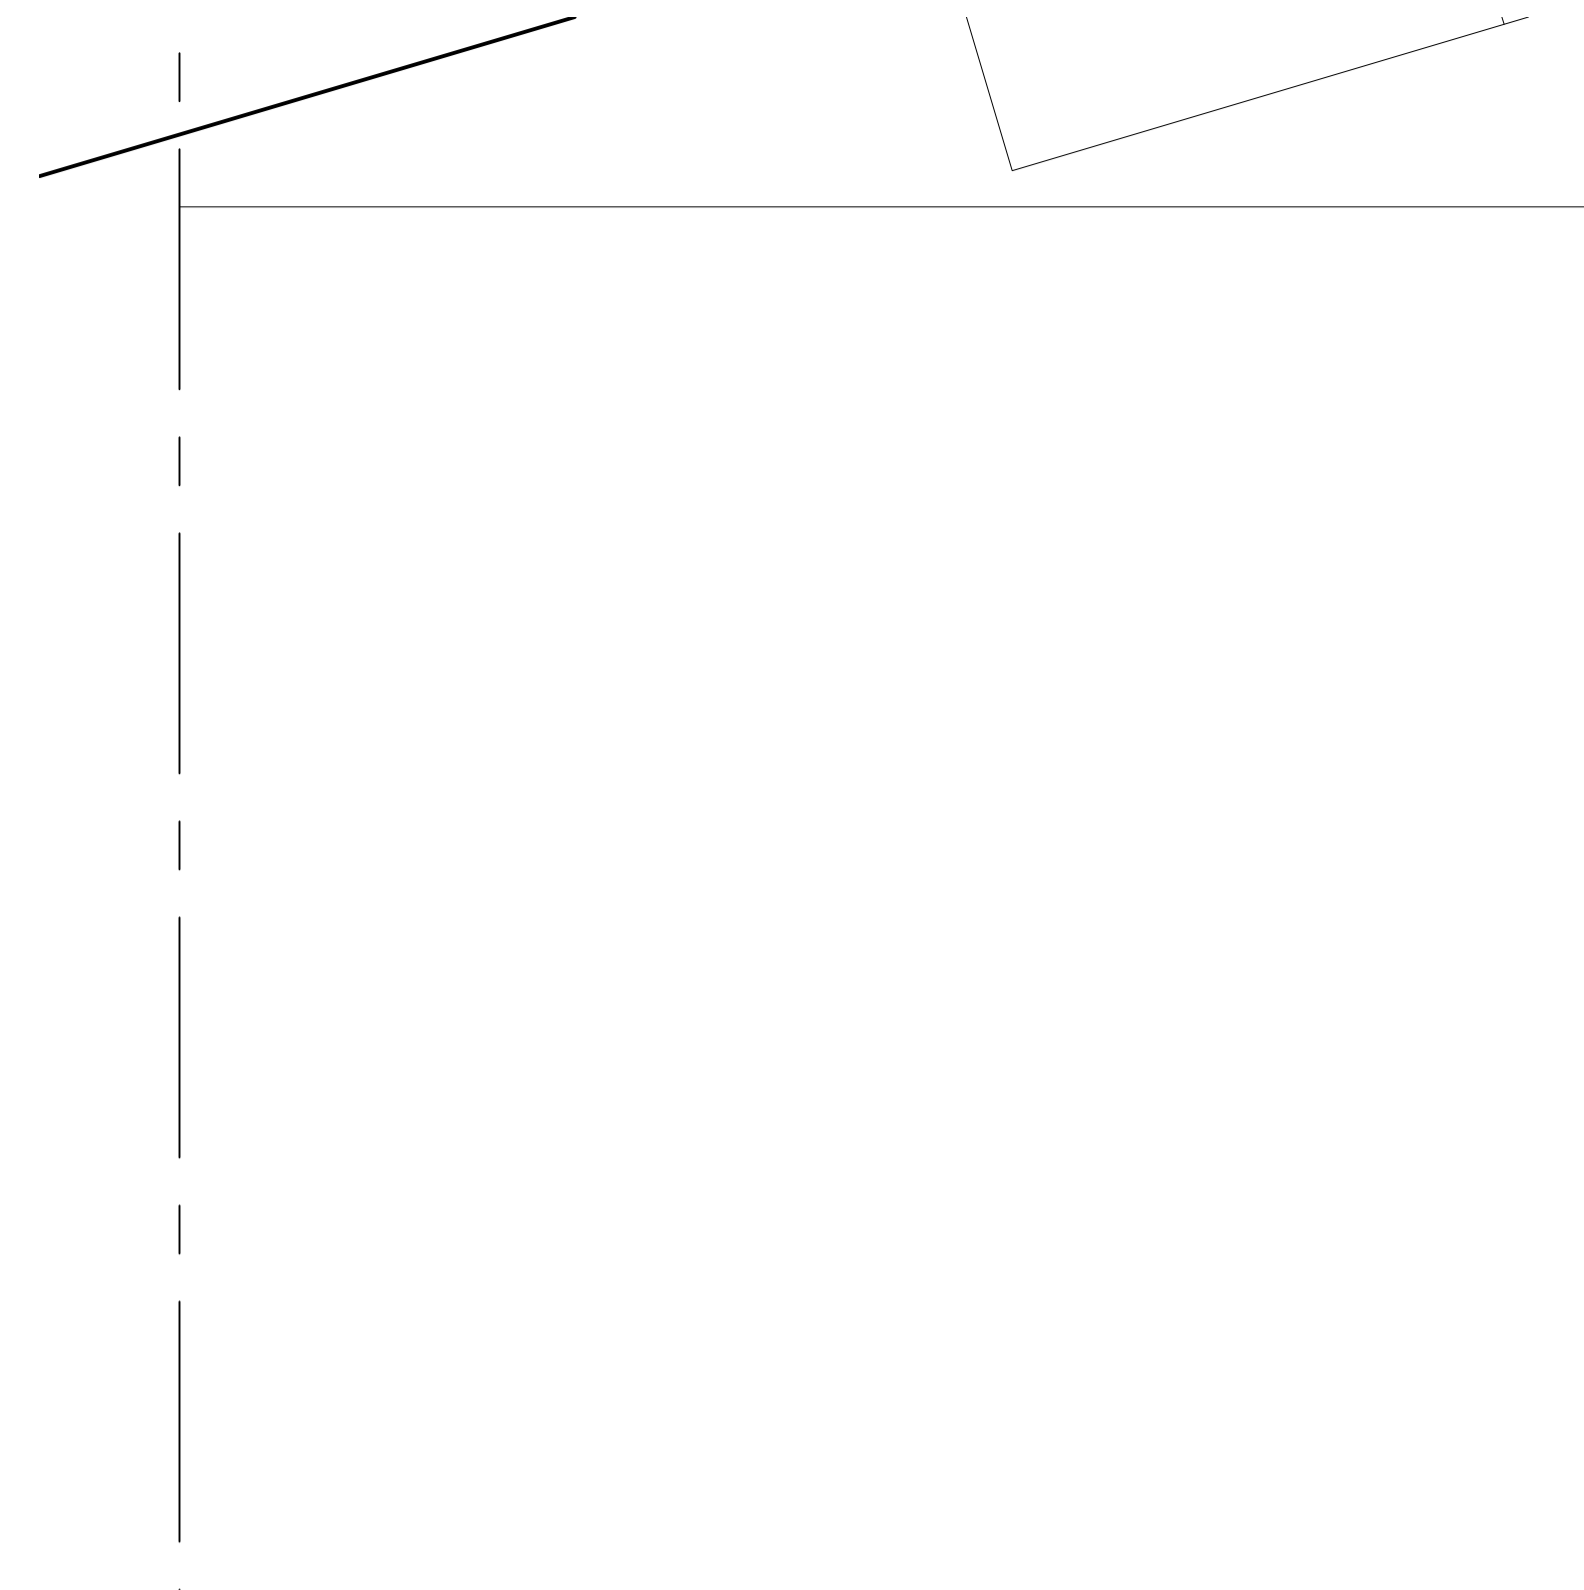


PROPOSED ROOF PLAN

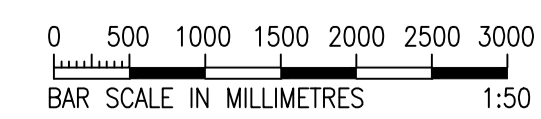

notes

Any discrepancies in dimensions or detail to be reported to the architect immediately. This drawing is to be read in conjunction with all relevant architectural, structural and services drawings.

This drawing remains the copyright of Robert Savage Associates and may not be copied or used without their prior consent

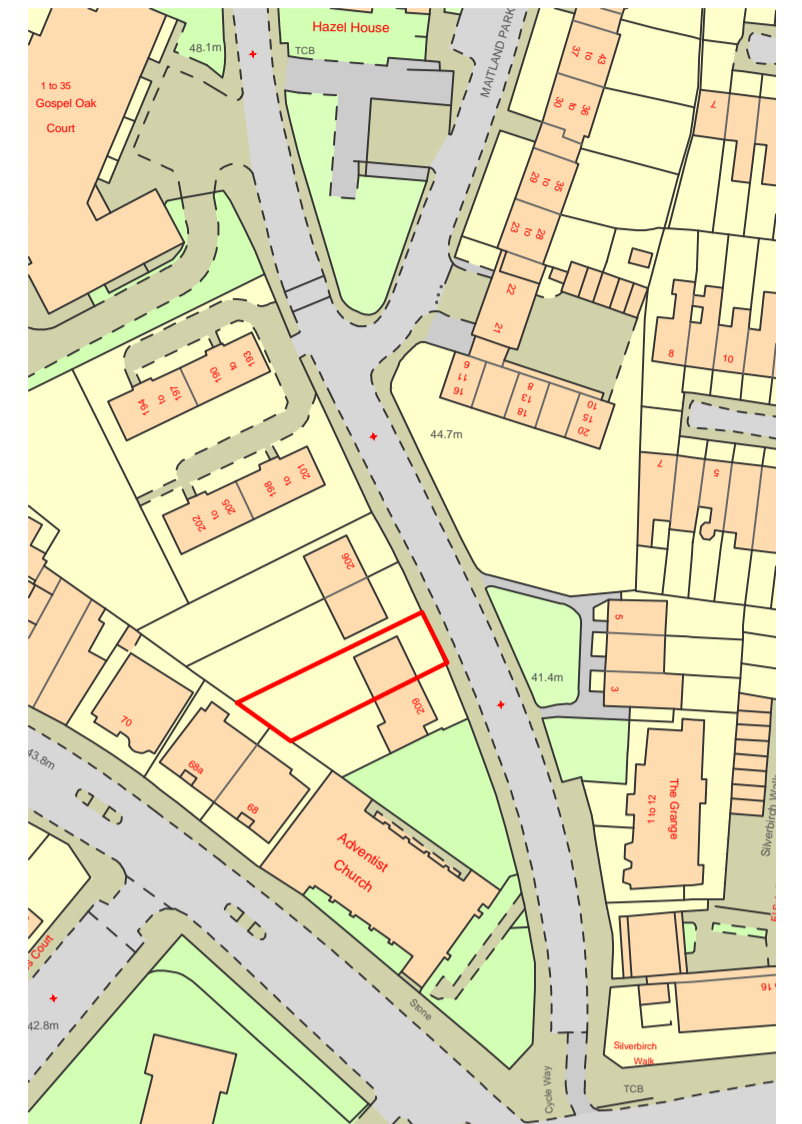

Location plan @ 1:1250

FOR PLANNING PURPOSES ONLY

Revisions:

client
 Mr NICHOLAS WALFORD
 project
 208 MAITLAND PARK ROAD
 LONDON NW3 2ET
 title

APPROVED AND PROPOSED FRONT ELEVATIONS
 AND APPROVED AND PROPOSED ROOF PLANS

scale	date	drg. no.
1:50	DEC 2019	10612/TP/02

Robert Savage & Associates
 architects designers structural engineers
 11 Eton Garages, Lancaster Grove,
 Belsize Park, London NW3 4PE Telephone: 020 7433 3561
 Email: office@rsa.me.uk