


Proposed Works


1. Relocate free standing fire place, this to include the installation of new flue pipe as per item 13.00 of the specification.

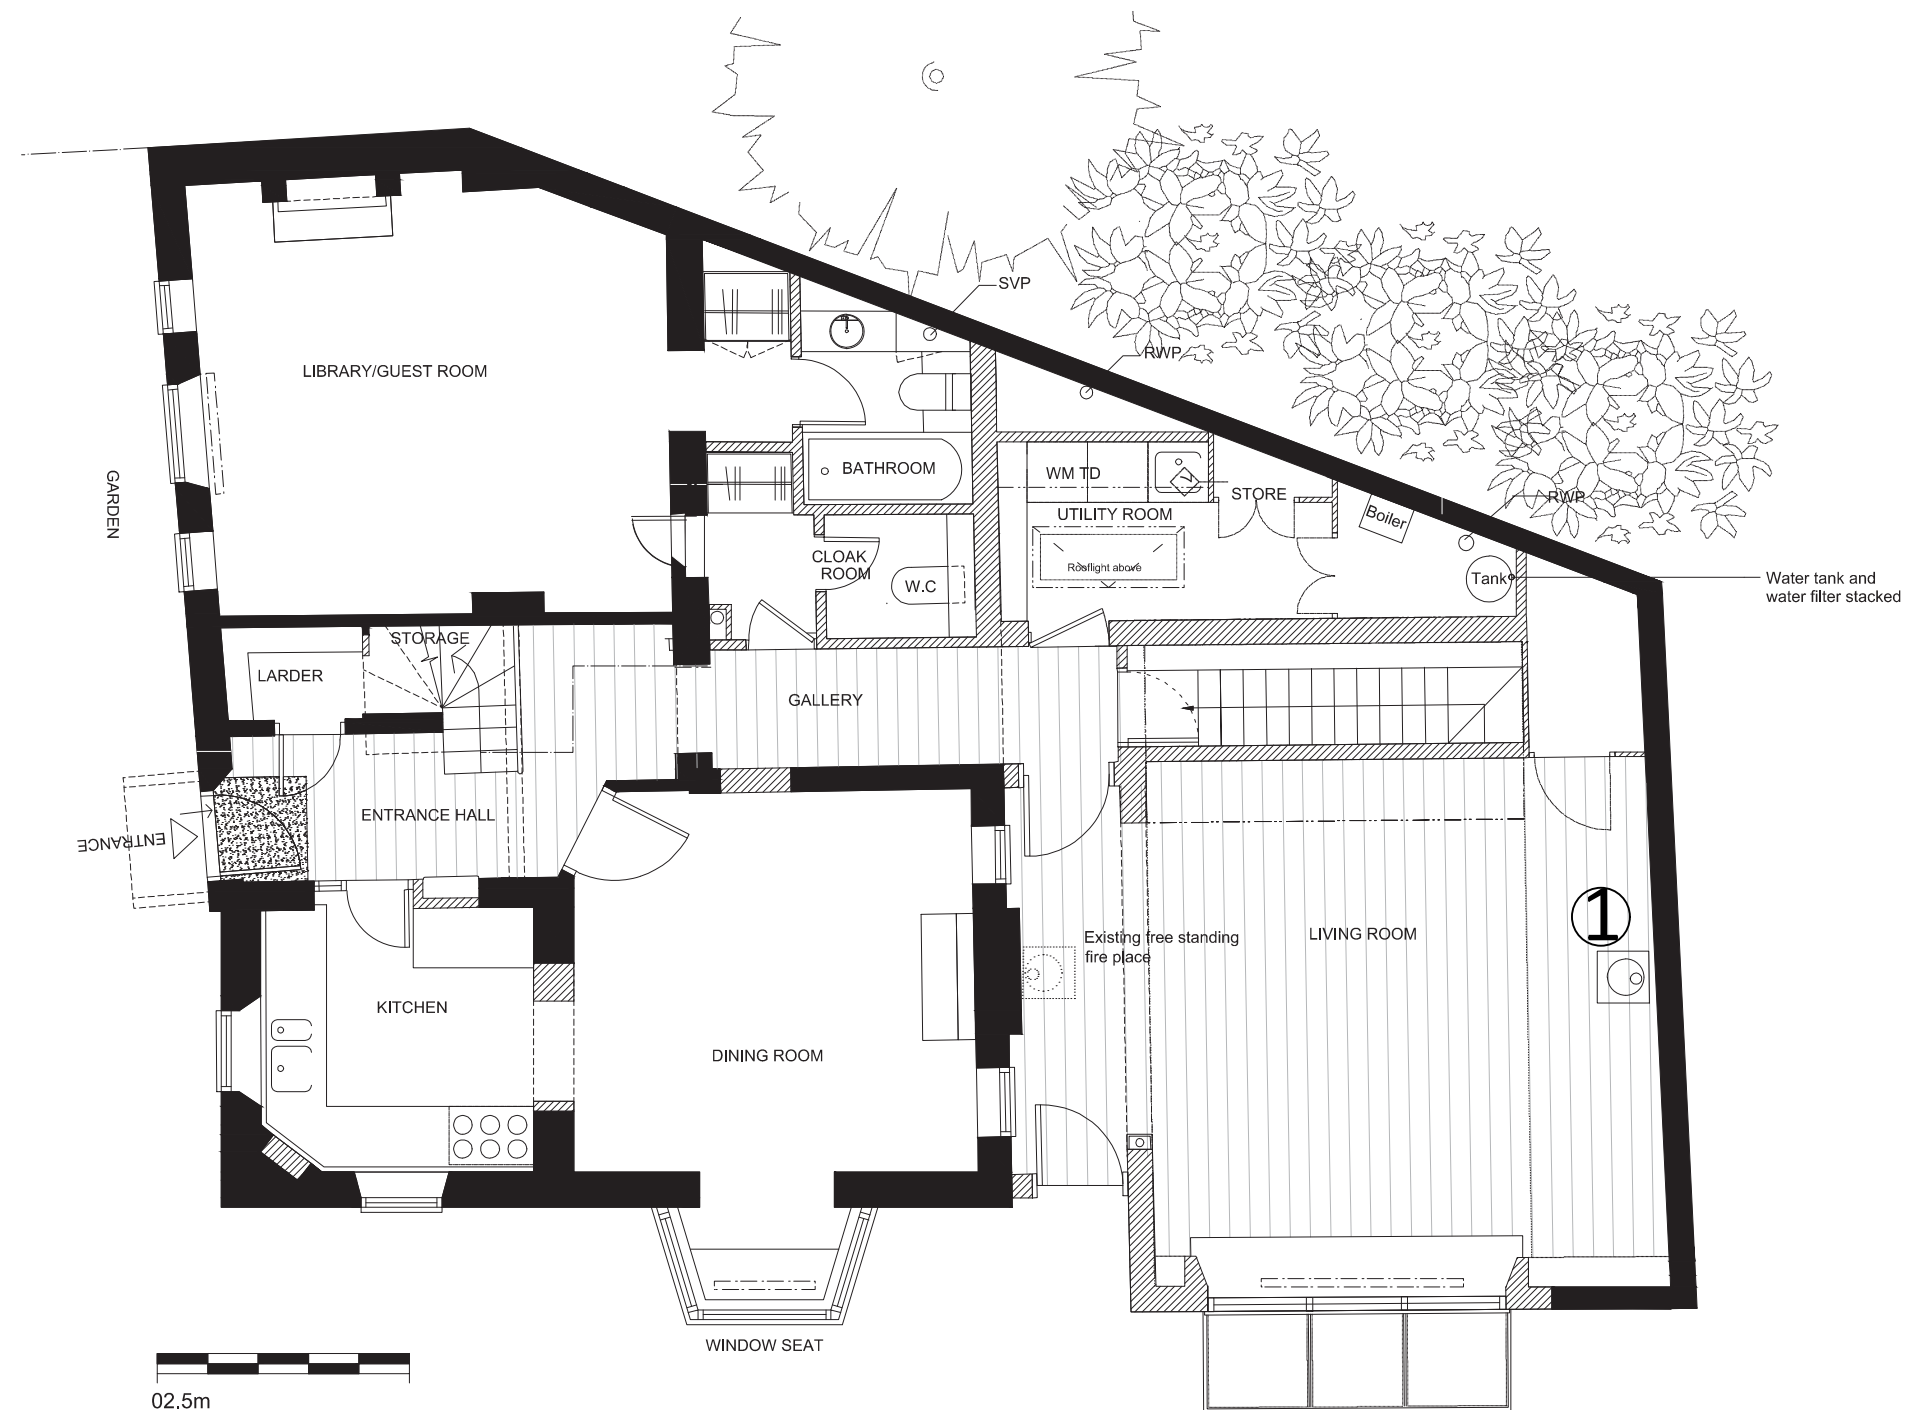

PLAN VIEW

LEGEND:

SOURCES OF INFORMATION:

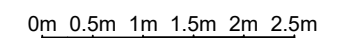

REV	DESCRIPTION		DATE
© Copyright Anstey Horne & Co. Ltd This drawing is the property of Anstey Horne & Co. Ltd. All rights reserved. This drawing should not be reproduced without permission. Do not scale from this drawing.			
CLIENT: Robert & Jo Seaton			
PROJECT TITLE: TERRACE LODGE, ADMIRAL'S WALK, HAMPSTEAD, NW3			
SCHEME REF: SCHEME RECEIVED: 23/12/2019			
DRAWING TITLE: GROUND FLOOR PLAN PROPOSED			
MODELLED BY: / DRAWN BY: RG		DATE: 13/11/2019	SCALE: 1:75
			A3
PROJECT No:		RELEASE No:	VERSION No:
ROL5183_R21_V01_		923	
Building Consultancy			