

SECOND FLOOR
FFL = 126.830

FIRST FLOOR
FFL = 124.039

GROUND FLOOR
FFL = 121.294

LOWER GROUND
FFL = 118.640

NORTH ELEVATION
1:100 @ A3
HLW-P2-301

SECOND FLOOR
FFL = 126.830

FIRST FLOOR
FFL = 124.039

GROUND FLOOR
FFL = 121.294

LOWER GROUND
FFL = 118.640

SECTION A-A
1:100 @ A3
HLW-P2-301

WORKS TO BOUNDARY WALL AS
CONSENTED, REF. 2019/4427/P
PROPOSED 900mm
SIDE EXTENSION
CONSENTED SIDE EXTENSION
CAMDEN REF. 2019/4427/P
EXTENT OF EXISTING HOUSE

PROPOSED 900mm HIGH
TIMBER FENCE ON EXISTING
BRICK WALL, APPROX. 26m
IN LENGTH

CONSENTED EXTENSION TO
CORNER OF HOUSE
CAMDEN REF. 2019/4427/P

CONSENTED ALTERATION TO
FENESTRATION & CLADDING
CAMDEN REF. 2019/4427/P

PROPOSED TIMBER
FIXED WINDOW

PROPOSED 900mm HIGH
TIMBER FENCE ON EXISTING
BRICK WALL


PROPOSED SLATE-TILE LEAN-
TO ROOF

EXISTING BOUNDARY WALL

PROPOSED 1200mm
REAR EXTENSION

PROPOSED 2 NO.
STACKED AIR-CONDITIONING
CONDENSER UNITS WITH
ACOUSTIC PANEL BEHIND
PROPOSED 900mm
SIDE EXTENSION
CONSENTED SIDE EXTENSION
CAMDEN REF. 2019/4427/P
EXTENT OF EXISTING HOUSE

PUBLIC PATH
IN FRONT

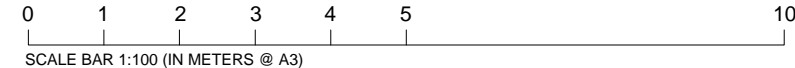

general notes

THIS DRAWING IS COPYRIGHT OF STUDIO MARK RUTHVEN. THIS DRAWING MUST BE READ IN CONJUNCTION WITH THE DESIGNER'S RISK ASSESSMENT, SPECIFICATION AND ALL OTHER RELEVANT DOCUMENTATION AND DRAWINGS. STUDIO MARK RUTHVEN ACCEPT NO LIABILITY FOR ANY EXPENSE, LOSS OR DAMAGE OF WHATSOEVER NATURE AND HOWEVER ARISING FROM ANY VARIATION MADE TO THIS DRAWING OR IN THE EXECUTION OF THE WORK TO WHICH IT RELATES WHICH HAS NOT BEEN REFERRED TO THEM AND THEIR APPROVAL OBTAINED. FOR THE PURPOSE OF CONSTRUCTION DO NOT SCALE FROM THIS DRAWING OR THE COMPUTER DIGITAL DATA. ONLY FIGURED DIMENSIONS ARE TO BE USED. IF IN DOUBT ASK.

purpose of issue
PLANNING

notes

CLIFTON INTERIORS LTD
168 Regents Park Road
Primrose Hill, London NW1 8XN
t : 020 7586 5533
f : 020 7586 1987
e : info@cliftoninteriors.com
www.cliftoninteriors.com

A PLANNING APPLICATION. 09/01/20 PW

rev	notes	date	by	checked

* for construction do not scale from this drawing.
* check all dimensions on site.

StudioMarkRuthven
architecture
92 Prince of Wales Road, London, NW5 3NE
11 & 13 Patwell Street, Bruton, BA10 0EQ
T 020 7485 0050

project name

**11 HOLLY WALK
LONDON NW3 6RA**

drawing title

PROPOSED
NORTH ELEVATION &
SECTION A-A

scale 1:100 @ A3 date 09.01.20

drawn by checked

project ref.	drawing no.	revision
HLW	HLW-P2-301	A