

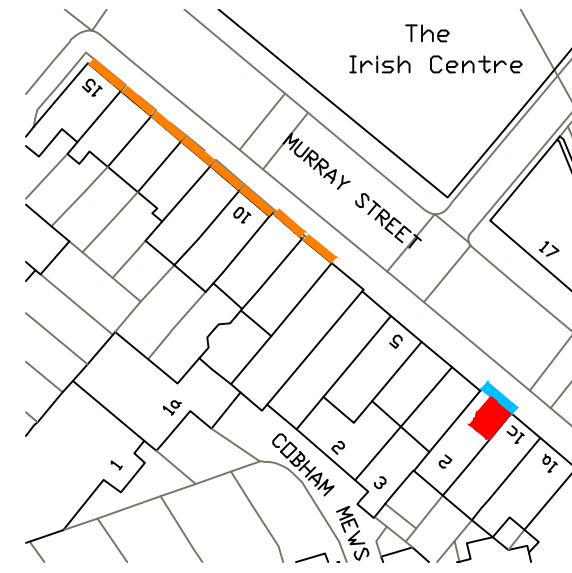


Rev.	Date	By	Check	Appr.	Description
P1	05/09/19	RW	JVB	SDR	First issue
P2	23/10/19	RW	JVB	TG	Issued for planning
P3	29/11/19	RW	JVB	TG	Use label updated
P4	15/01/20	RW	JVB	TG	Street context information and dimensions added.

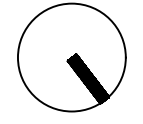

- Key:
- Existing gates and railing
 - 2A Murray Street
 - Shared freehold boundary

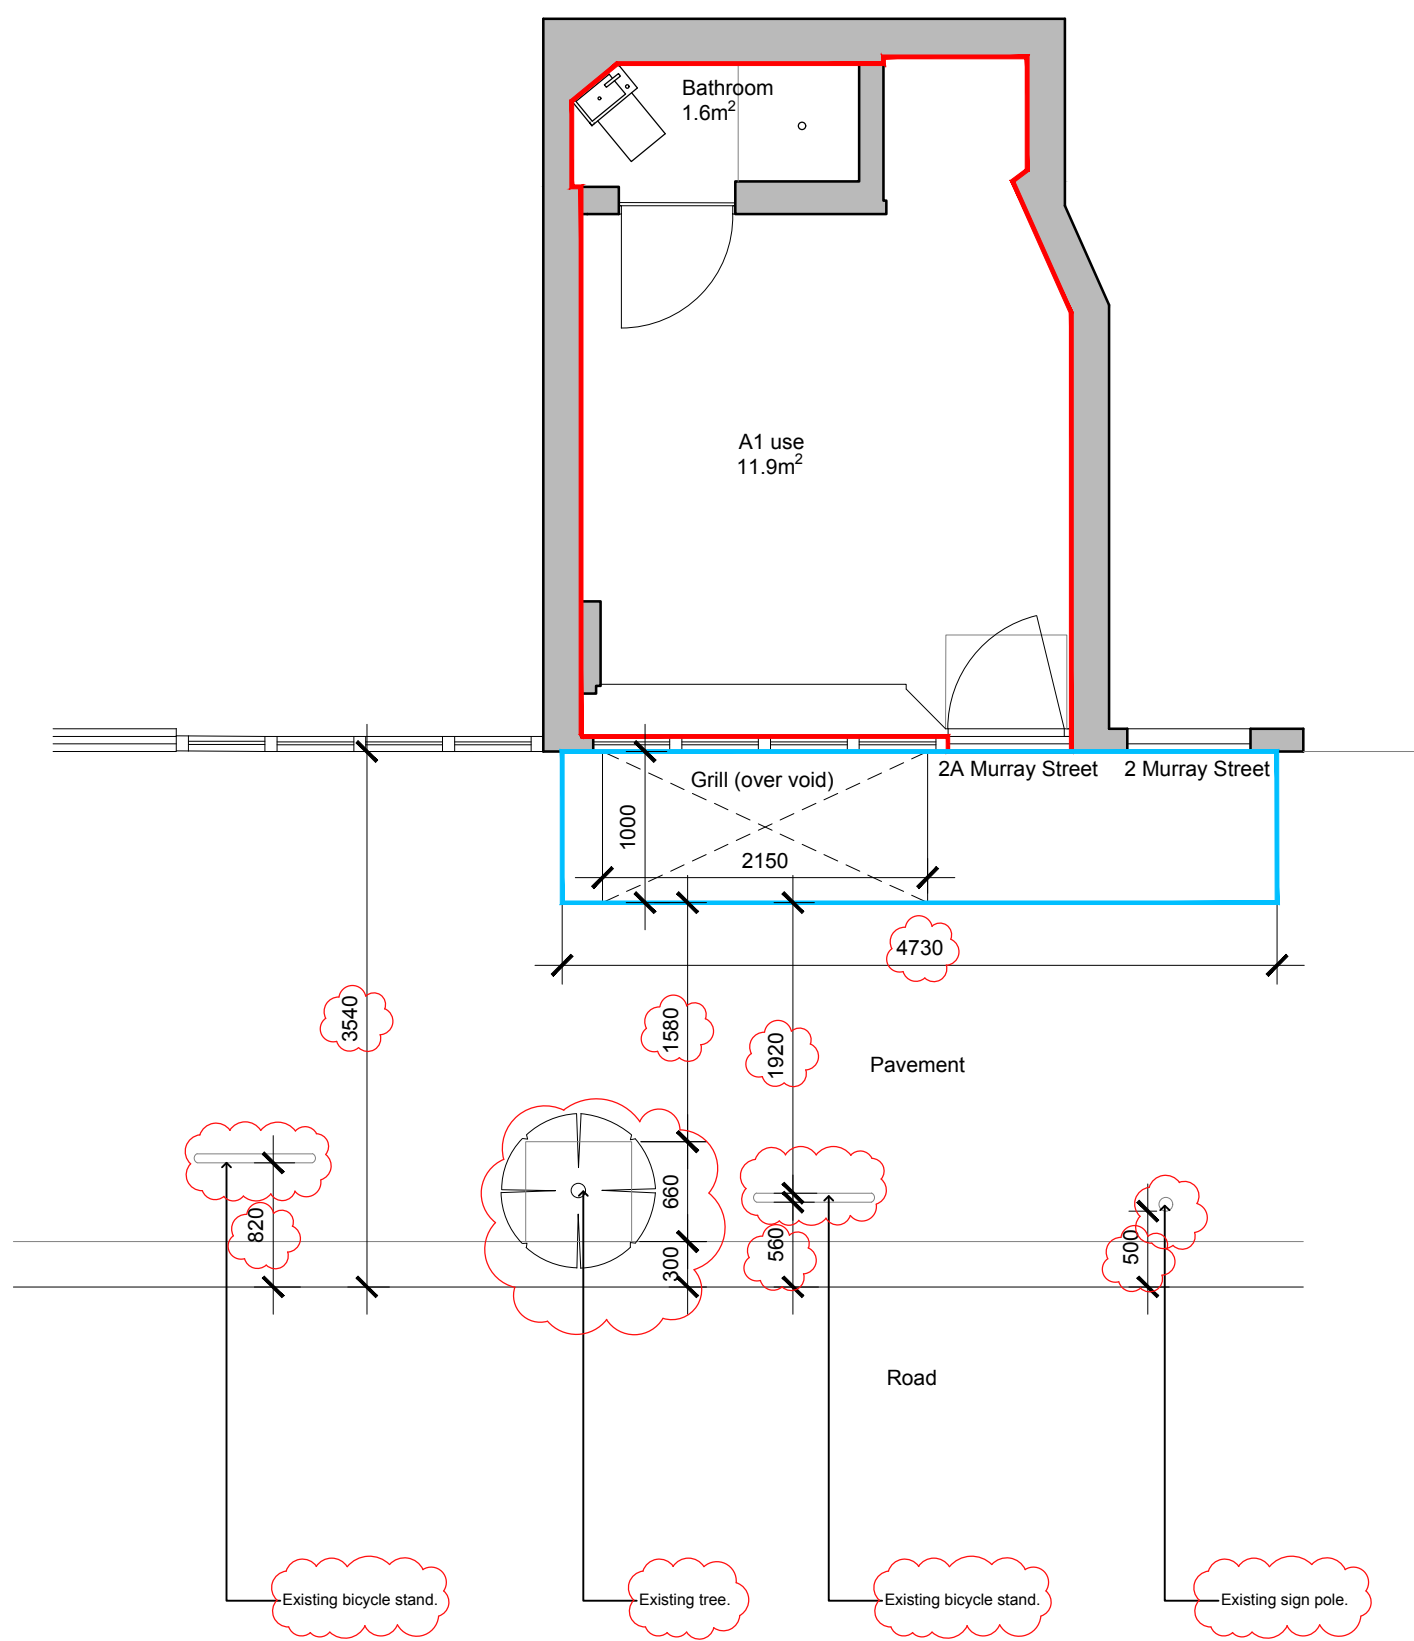

Haversstock LLP
 Studio 10, Cliff Road Studios
 Cliff Road, London NW1 9AN
 Tel: +44 (0)20 7267 7676
 info@haversstock.com
 www.haversstock.com

Client:
The Owner

Job Title:
2A Murray Street

Drawing Title:
Existing Ground Floor Plan

Job / Draw No / Rev: 1196 1002 P4

Drawn:	Checked:	Appr.:	Date:
RW	JVB	SDR	29/11/19

Drawing status: Planning
 Do not scale from this drawing. Check all dimensions on site before ordering.
Scale: 1:50