

RN HIGH ROAD

SPRINGFIELD LANE




	m2	ft2
APARTMENT 1	53.1	571.6
APARTMENT 2	61.4	660.9
APARTMENT 3	74.4	800.8
APARTMENT 4	65.8	708.3
APARTMENT 5	79.1	851.4


AREAS BASED ON DRAWING SURVEY BY OTHERS AND ARE INDICATIVE ONLY. AREAS ARE GIA ONLY AND EXCLUDE EXTERNAL BALCONY AREAS.
 * Window fixed shut

1 PROPOSED FIFTH FLOOR PLAN
 1:100 @ A1 / 1:200 @ A3

NOTES:
 ALL RIGHTS DESCRIBED IN CHAPTER IV OF THE COPYRIGHT AND PATENTS ACT 1988 HAVE BEEN GENERALLY ASSERTED
 REPORT ANY DRAWING INCONSISTENCIES TO THE ARCHITECT
 DO NOT SCALE - ALL DIMENSIONS TO BE CHECKED ON SITE

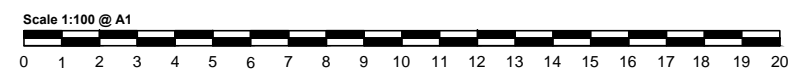

- REVISIONS:
- / 13.12.13 Issued for Comment
 - A 17.12.13 Issued for Comment
 - B 20.01.14 Internal layout altered
 - C 24.05.18 Internal layout adjusted
 - D 19.07.19 Acces hatch added
 - E 03.12.19 Winter gardens and windows with fixed shut added
- RODIĆ DAVIDSON ARCHITECTS is the trading name of bdaR Ltd

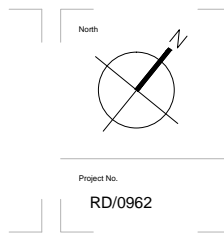

Client
 Helenium Holdings Limited

Scale
 AS SHOWN

Project No.
 RD/0962

Date
 DECEMBER 2019

Project
 34A - 36 KILBURN HIGH ROAD

Drawn by
 CM

Checked by
 ID

Drawing Title
 PROPOSED FIFTH FLOOR PLAN

Drawing No.
 0962 - 101

Rev
 D

RODIĆ DAVIDSON ARCHITECTS




1 Pied Bull Ya
 London, WC1A 2J
 t: +44 (0)207 043 351
 f: +44 (0)207 043 352
 www.rodicdavidson.co.uk

IRN HIGH ROAD

SPRINGFIELD LANE




KEY:

- 1.  Air Source Heat Pump within acoustic enclosure
Spec: Daikin Altherma 3 Solution
(1190 x 714 x 970mm)
- 2.  Photovoltaic Panels
(4400 x 1000 x 200mm)
- 3.  Green roof



NOTES:
 ALL RIGHTS DESCRIBED IN CHAPTER IV OF THE COPYRIGHT AND PATENTS ACT 1988 HAVE BEEN GENERALLY ASSERTED
 REPORT ANY DRAWING INCONSISTENCIES TO THE ARCHITECT
 DO NOT SCALE - ALL DIMENSIONS TO BE CHECKED ON SITE

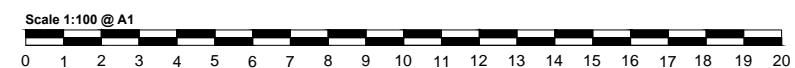


1 PROPOSED ROOF PLAN
 1:100 @ A1 / 1:200 @ A3

REVISIONS:

/	20.01.14	Issued for Comment
A	24.05.18	Adjustment to AOV & rooflights
B	19.07.19	Daikin Altherma 3 Solutions & Photovoltaic panels added
C	03.12.19	Green roof and winter gardens added

RODÍČ DAVIDSON ARCHITECTS is the trading name of bDr Ltd

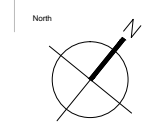

Project No.
RD/0962

Client
Helenium Holdings Limited

Scale
AS SHOWN

Date
DECEMBER 2019

Project
34A - 36 KILBURN HIGH ROAD

Drawn by
CM
DRAWING TITLE
PROPOSED ROOF PLAN


Checked by
ID
Drawing No.
0962 - 102

Rev
B

RODÍČ DAVIDSON ARCHITECTS


1 Pied Bull Yard
 London, WC1A 2JR
 t: +44 (0)207 043 3551
 f: +44 (0)207 043 3552

www.rodicdavidson.co.uk

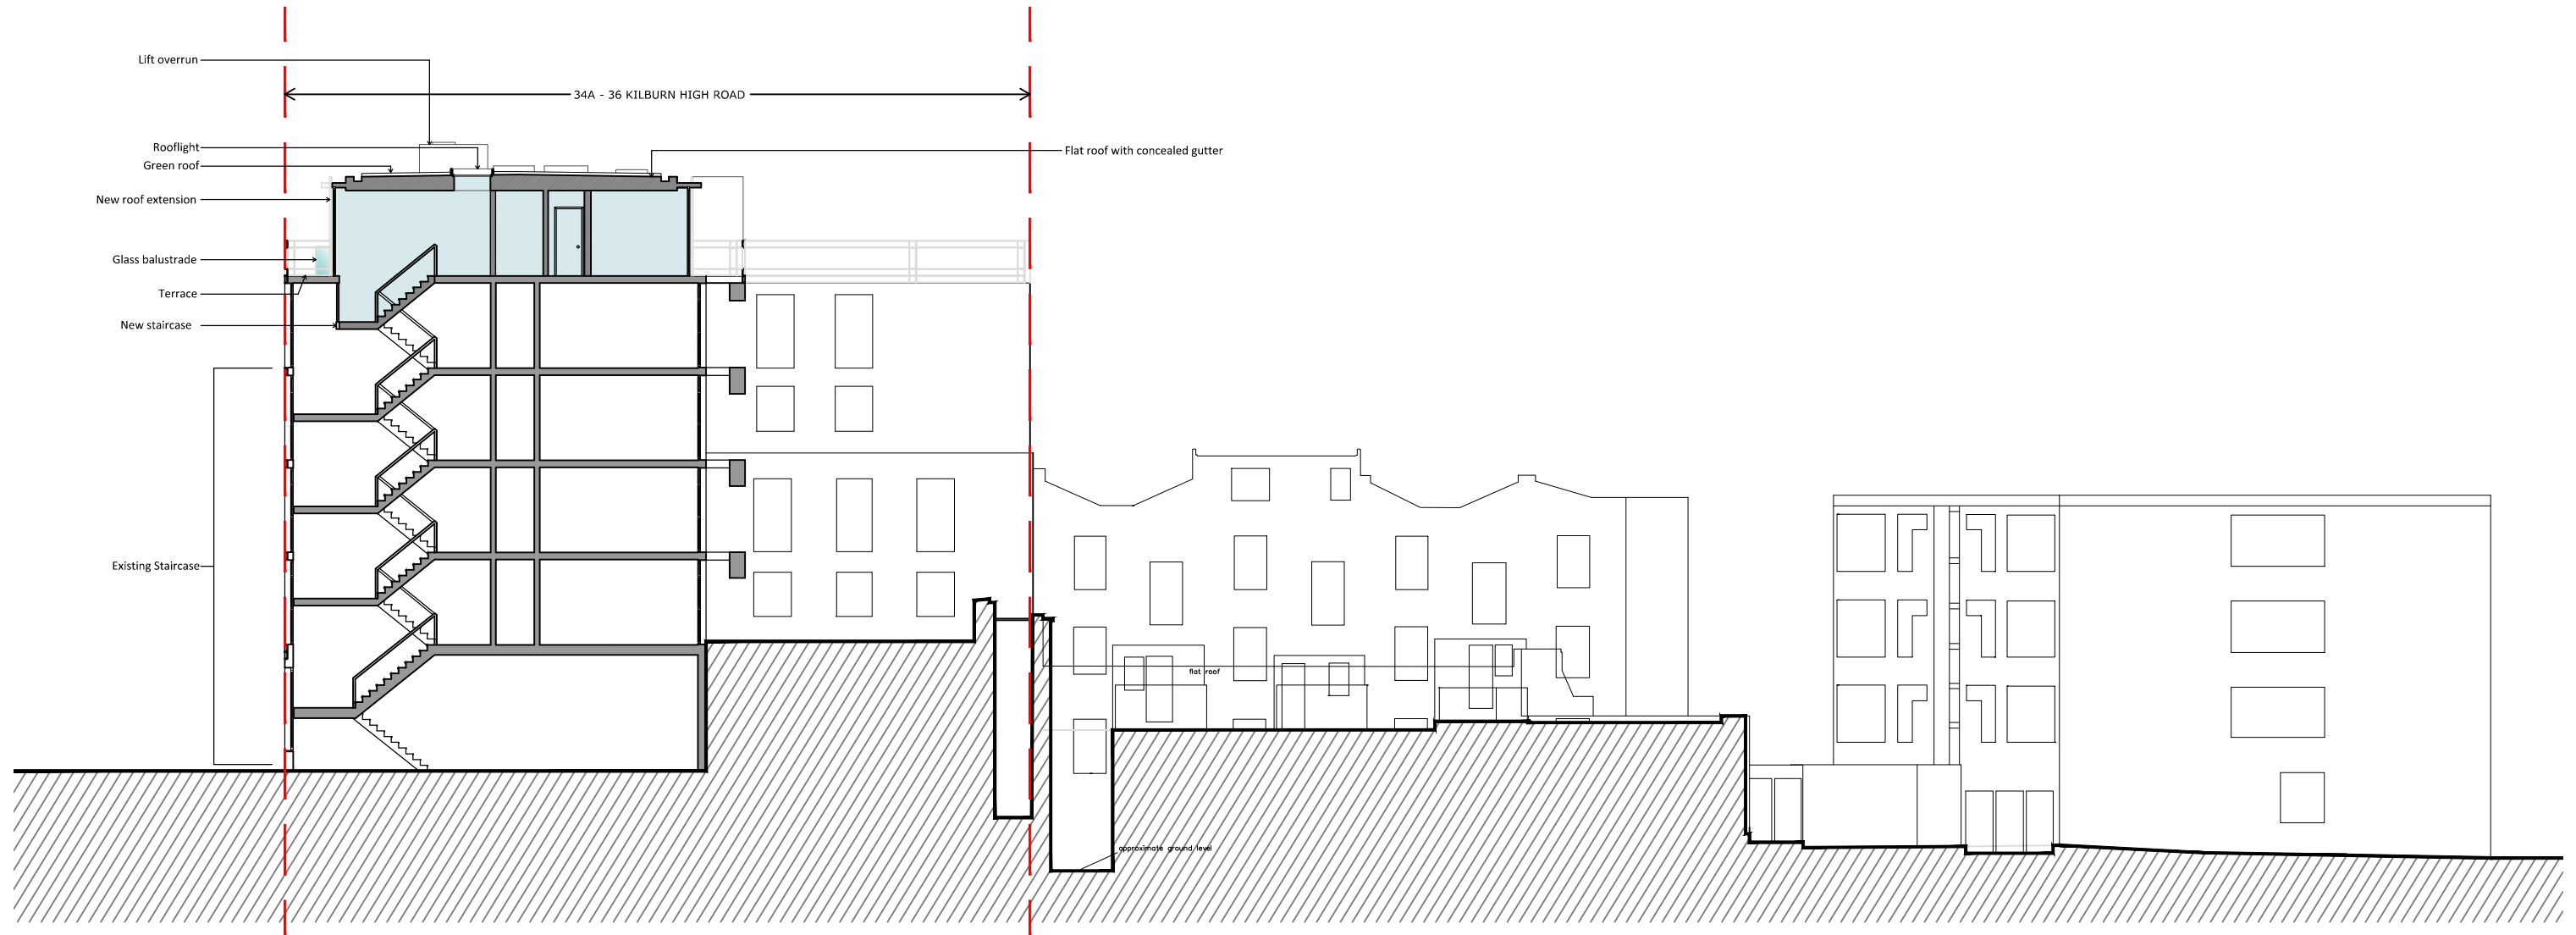

1 PROPOSED SECTION A - A
1:100 @ A1 / 1:200 @ A3

NOTES:
ALL RIGHTS DESCRIBED IN CHAPTER IV OF THE COPYRIGHT AND PATENTS ACT 1988 HAVE BEEN GENERALLY ASSERTED
REPORT ANY DRAWING INCONSISTENCIES TO THE ARCHITECT
DO NOT SCALE - ALL DIMENSIONS TO BE CHECKED ON SITE

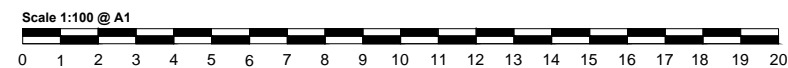

REVISIONS:

/	18.12.13	Issued for Comment
A	20.01.14	Internal layout altered
B	24.05.18	Updated internal fifth floor layout
C	19.07.19	Daikin Altherma 3 Solutions & Photovoltaic panels added
D	03.12.19	Green roof added


RODIC DAVIDSON ARCHITECTS is the trading name of bda ltd

North	Client	Helenium Holdings Limited	Project	34A - 36 KILBURN HIGH ROAD
	Scale	AS SHOWN	Drawn by	CM
Project No.	Date	DECEMBER 2019	Checked by	ID
RD/0962			Drawing No.	0962 - 202
			Rev	C

RODIC DAVIDSON ARCHITECTS

1 Pied Bull Yard
London, WC1A 2J
t: +44 (0)207 043 351
f: +44 (0)207 043 352

www.rodicdavidson.co.uk

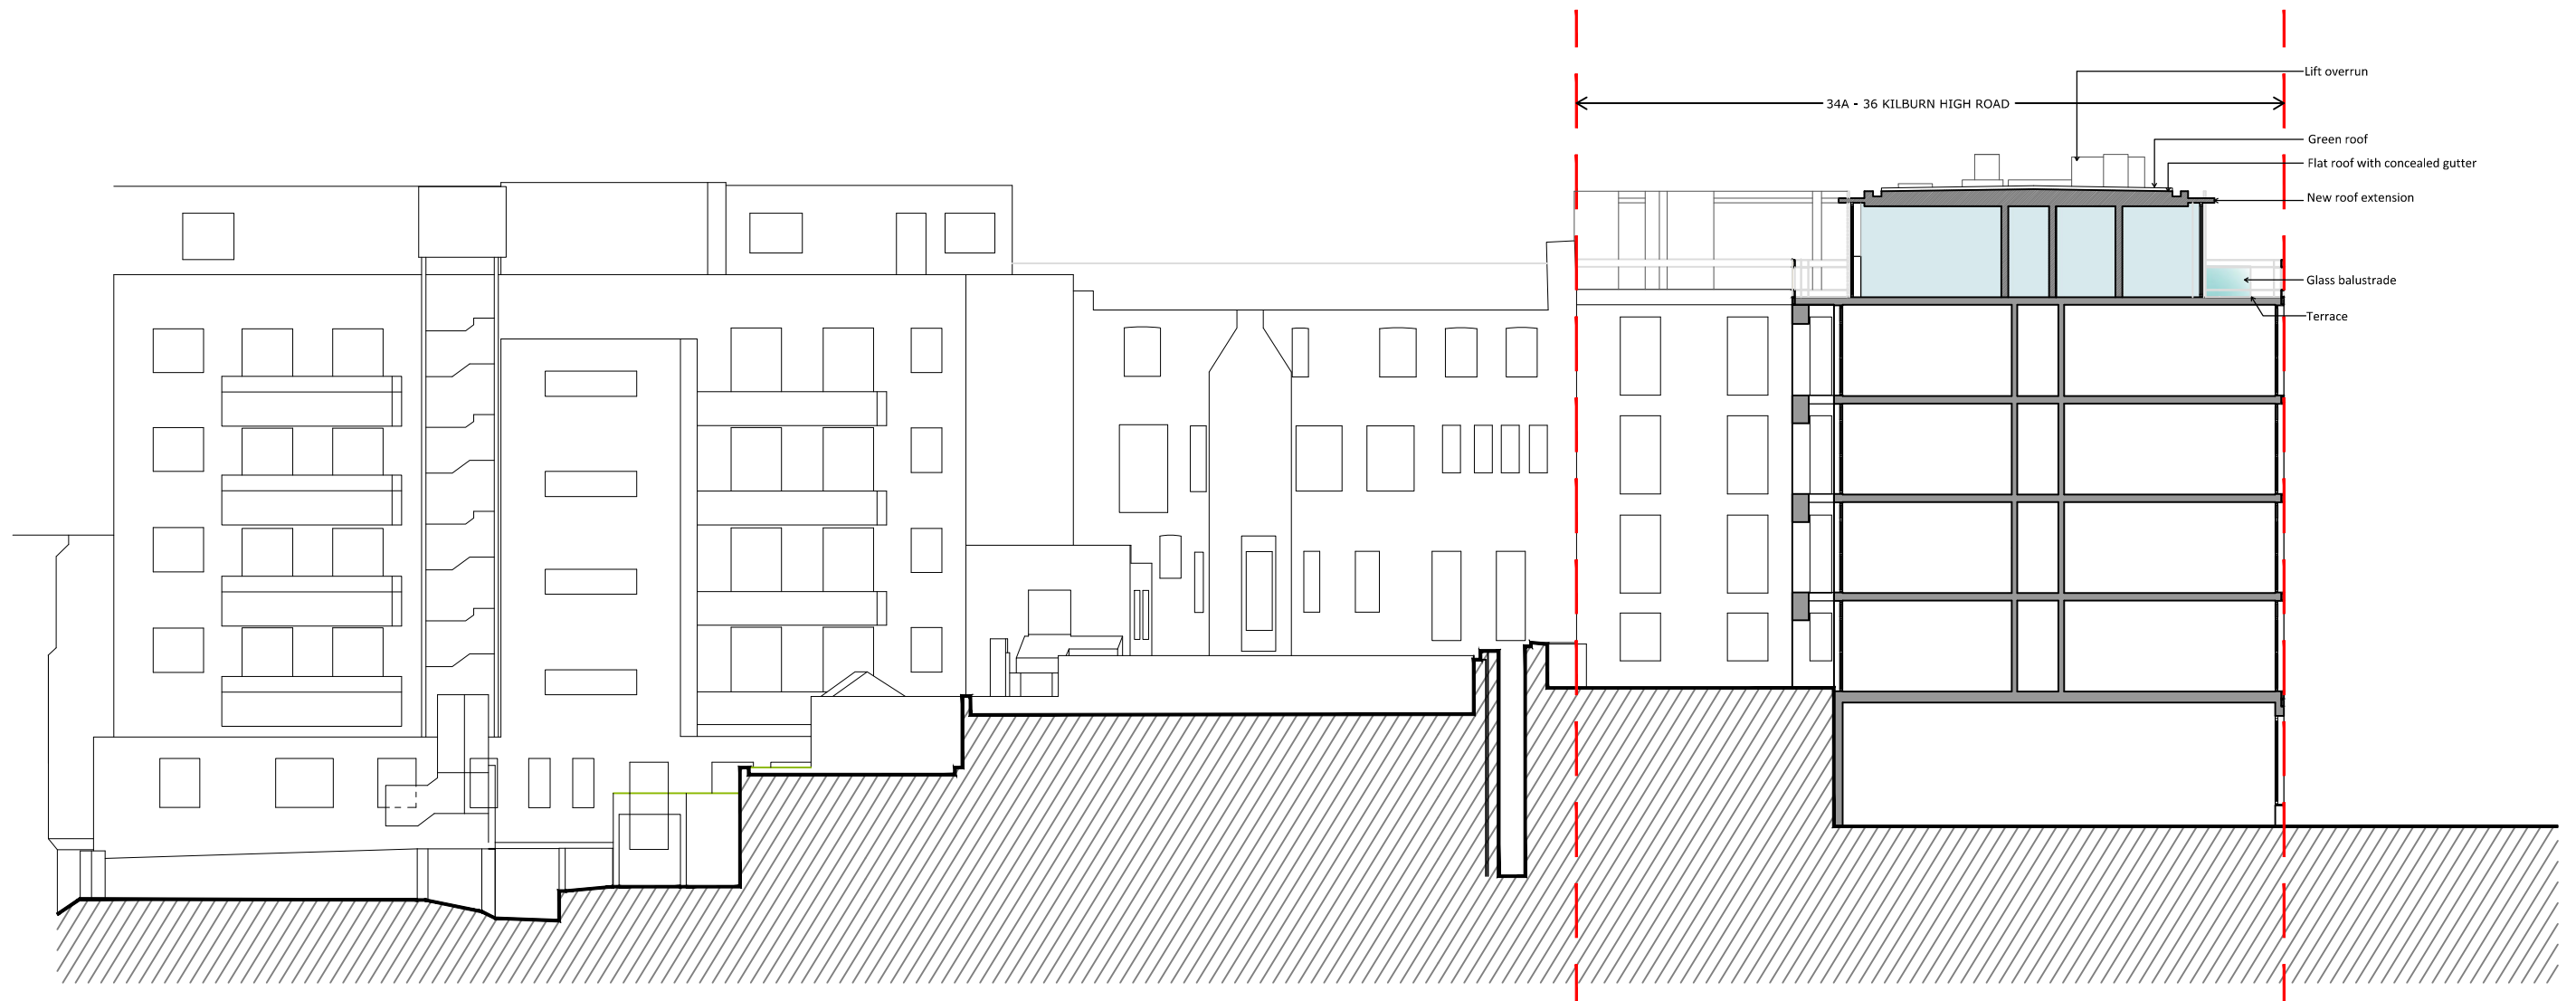


1 PROPOSED SECTION B - B
1:100 @ A1 / 1:200 @ A3

NOTES:

ALL RIGHTS DESCRIBED IN CHAPTER IV OF THE COPYRIGHT AND PATENTS ACT 1988 HAVE BEEN GENERALLY ASSERTED

REPORT ANY DRAWING INCONSISTENCIES TO THE ARCHITECT

DO NOT SCALE - ALL DIMENSIONS TO BE CHECKED ON SITE

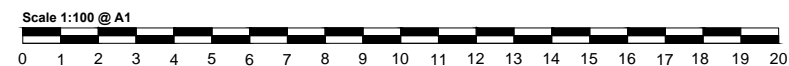

REVISIONS:

- / 18.12.13 Issued for Comment
- A 20.01.14 Internal layout altered
- B 24.05.18 Updated internal fifth floor layout
- C 19.07.19 Daikin Altherma 3 Solutions & Photovoltaic panels added
- D 03.12.19 Green roof added

RODÍČ DAVIDSON ARCHITECTS is the trading name of bAr ltd

North	Client	Helenium Holdings Limited		Project	34A - 36 KILBURN HIGH ROAD		RODÍČ DAVIDSON ARCHITECTS 1 Pied Bull Yard London, WC1A 2JR t: +44 (0)207 043 3551 f: +44 (0)207 043 3552 www.rodicdavidson.co.uk
	Scale	AS SHOWN		Drawn by	CM		
Project No.	Date	Checked by	Drawing No.	Rev			
RD/0962	DECEMBER 2019	ID	0962 - 203	C			



1 PROPOSED FRONT ELEVATION
1:100 @ A1 / 1:200 @ A3

NOTES:
ALL RIGHTS DESCRIBED IN CHAPTER IV OF THE COPYRIGHT AND PATENTS ACT 1988 HAVE BEEN GENERALLY ASSERTED
REPORT ANY DRAWING INCONSISTENCIES TO THE ARCHITECT
DO NOT SCALE - ALL DIMENSIONS TO BE CHECKED ON SITE



REVISIONS:

/	18.12.13	Issued for Comment
A	20.01.14	Fenestration altered
B	24.05.18	Updated internal fifth floor layout
C	19.07.19	Daikin Altherma 3 Solutions & Photovoltaic panels added
D	03.12.19	Green roof and winter gardens added

RODÍČ DAVIDSON ARCHITECTS is the trading name of bDr Ltd

North	Client	Helenium Holdings Limited	Project	34A - 36 KILBURN HIGH ROAD
	Scale	AS SHOWN	Drawn by	CM
Project No.	Date	Checked by	Drawing No.	Rev
RD/0962	DECEMBER 2019	ID	0962 - 303	C

RODÍČ DAVIDSON ARCHITECTS


1 Pied Bull Yard
London, WC1A 2JR
t: +44 (0)207 043 3551
f: +44 (0)207 043 3552

www.rodicdavidson.co.uk



1 PROPOSED REAR ELEVATION
1:100 @ A1 / 1:200 @ A3

NOTES:
ALL RIGHTS DESCRIBED IN CHAPTER IV OF THE COPYRIGHT AND PATENTS ACT 1988 HAVE BEEN GENERALLY ASSERTED
REPORT ANY DRAWING INCONSISTENCIES TO THE ARCHITECT
DO NOT SCALE - ALL DIMENSIONS TO BE CHECKED ON SITE

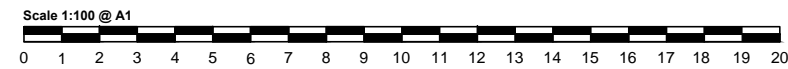

REVISIONS:

/	18.12.13	Issued for Comment
A	24.05.18	Adjustment to fifth floor plan layout
B	19.07.19	Daikin Altherma 3 Solutions & Photovoltaic panels added
C	03.12.19	Green roof and winter gardens added

RODIĆ DAVIDSON ARCHITECTS is the trading name of bdAr Ltd

North	Client Helenium Holdings Limited	Project 34A - 36 KILBURN HIGH ROAD
	Scale AS SHOWN	Drawn by CM
Project No. RD/0962	Date DECEMBER 2019	Checked by ID
		Drawing No. 0962 - 305
		Rev B

RODIĆ DAVIDSON ARCHITECTS

1 Pied Bull Yard
London, WC1A 2J
t: +44 (0)207 043 351
f: +44 (0)207 043 352


www.rodicdavidson.co.uk



1 PROPOSED SIDE ELEVATION
1:100 @ A1 / 1:200 @ A3

NOTES:

ALL RIGHTS DESCRIBED IN CHAPTER IV OF THE COPYRIGHT AND PATENTS ACT 1988 HAVE BEEN GENERALLY ASSERTED
REPORT ANY DRAWING INCONSISTENCIES TO THE ARCHITECT
DO NOT SCALE - ALL DIMENSIONS TO BE CHECKED ON SITE

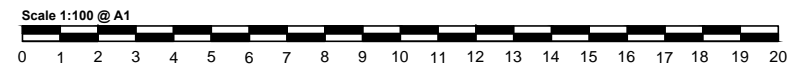

REVISIONS:

/	18.12.13	Issued for Comment
A	24.05.18	Adjustment to fifth floor plan layout
B	19.07.19	Daikin Altherma 3 Solutions & Photovoltaic panels added
C	03.12.19	Green roof and winter gardens added

RODÍČ DAVIDSON ARCHITECTS is the trading name of bdAr Ltd

North	Client	Helenium Holdings Limited	Project	34A - 36 KILBURN HIGH ROAD
	Scale	AS SHOWN	Drawn by	CM
Project No.	Date	Checked by	Drawing No.	Rev
RD/0962	DECEMBER 2019	ID	0962 - 304	B

RODÍČ DAVIDSON ARCHITECTS

1 Pied Bull Yard
London, WC1A 2JR
t: +44 (0)207 043 3551
f: +44 (0)207 043 3552

www.rodicdavidson.co.uk