

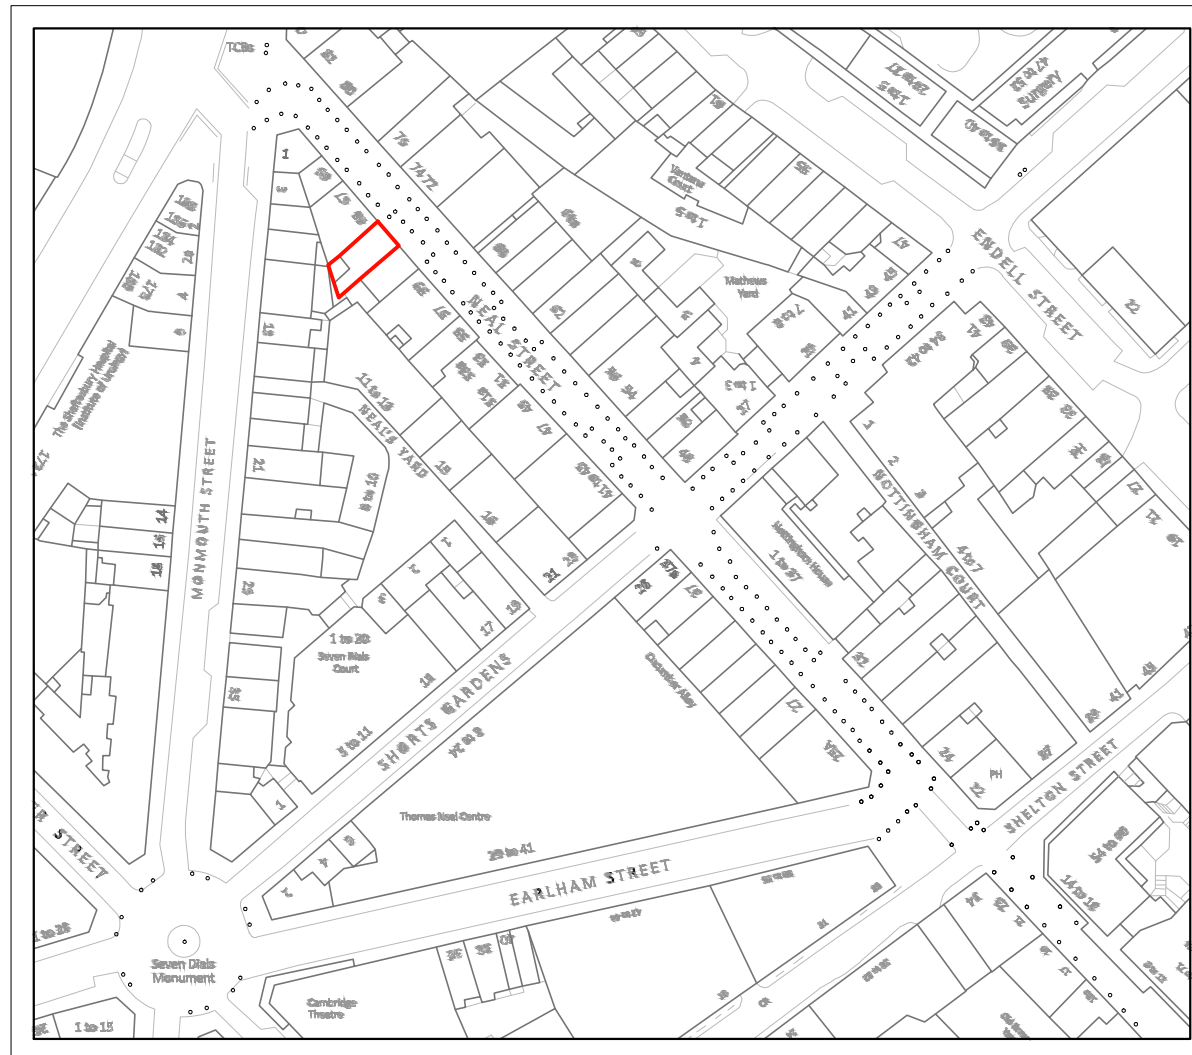


LOCATION PLAN

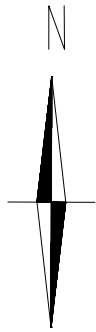

Front Elevation

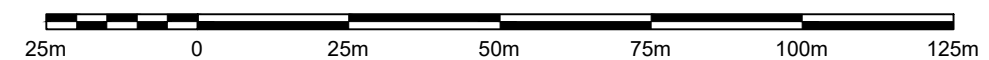

Written dimensions to be taken in preferences to scaled dimensions. The Contractor is responsible for checking all dimensions before work starts.

All work is to be carried out to the requirements, and to the satisfaction of the Local Authority.
These drawings are for planning purposes only

Any discrepancies to be brought to the attention of
4D Planning Consultants immediately.

Location Plan

Rev	Date	Description	by	chk

4D PLANNING™

Architecture | Town Planning

T: 0203 1500 183 www.GetMePlanning.com

www.GetMePlanning.com®

Client	
--------	--

John Thornhill

Project	
---------	--

Pix Bar, 63 Neal Street, London,
WC2H 9PJ

Title

Location Plan

Date: Nov. 2019

Scale: 1:1250 @ A3

Drawing No. NS01

Rev:

/