




#### NOTES

#### SITE



2A STRATHRAY GARDENS  
 LONDON  
 NW3 4NY

Client: Rex Newman		
Drawing title: 3D massing (for illustrative purposes only)		
Job No. INV0351	Date: 16/01/2020	Rev: A

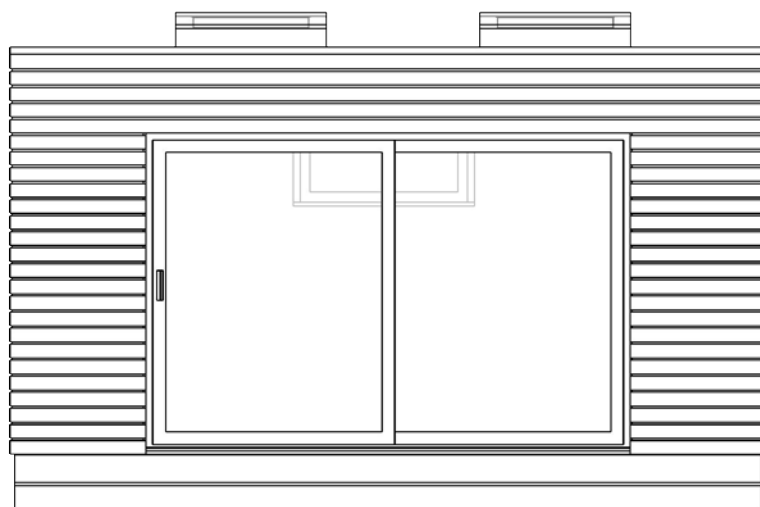



**PROPOSED FRONT (E) ELEVATION**

scale: 1:50

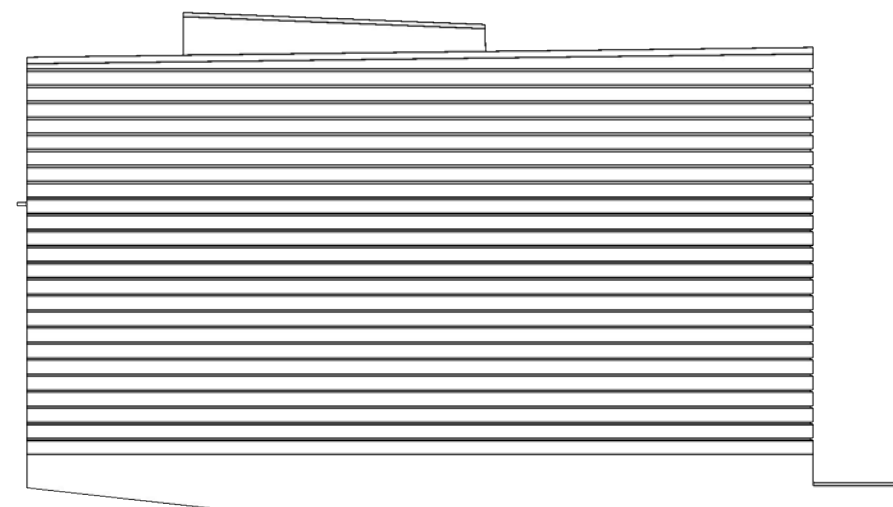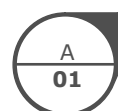



**PROPOSED LEFT (S) ELEVATION**

scale: 1:50

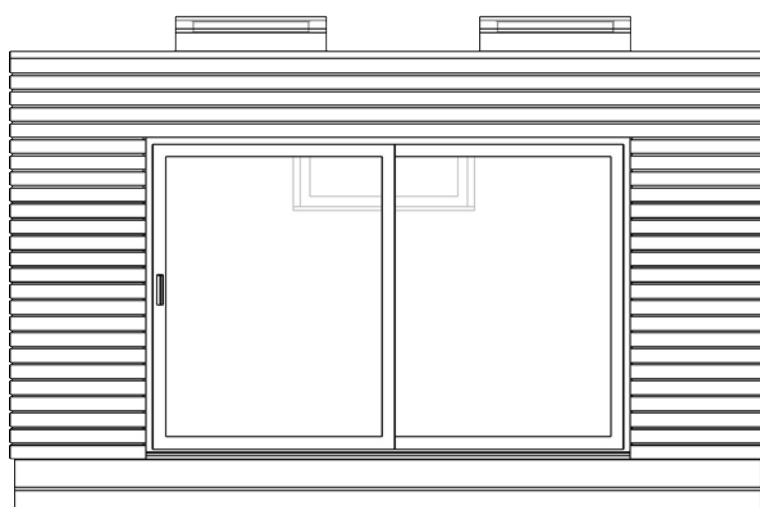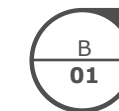

**PROPOSED REAR (W) ELEVATION**

scale: 1:50

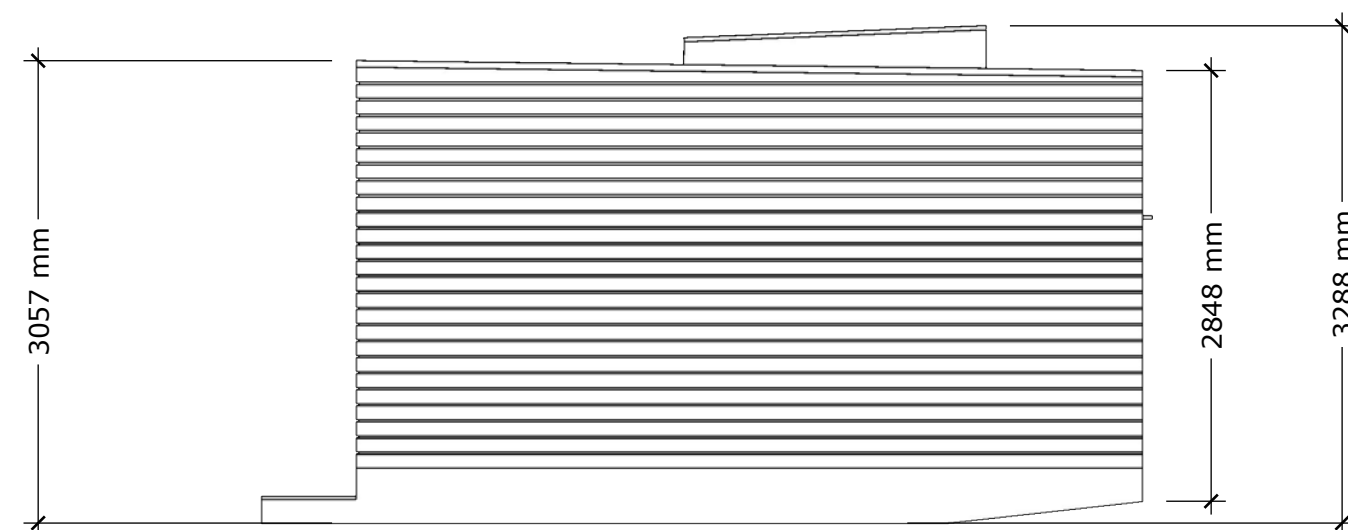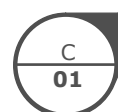

**PROPOSED RIGHT (N) ELEVATION**

scale: 1:50



METRIC SCALE BAR



#### NOTES

Roofing: Black EPDM single ply membrane finished into black GRP roof edge trims with black PVCu square line guttering  
Cladding: Horizontal 90mm open-board Western Red Cedar to all elevations  
Joinery: Windows and doors powder-coated aluminium finished in RAL 7016 (Anthracite Grey)

#### SITE

2A STRATHRAY GARDENS  
LONDON  
NW3 4NY

Client:

Rex Newman

Drawing title:

Elevations

Job No.

INV0351


Date:

16/01/2020

Rev:


A



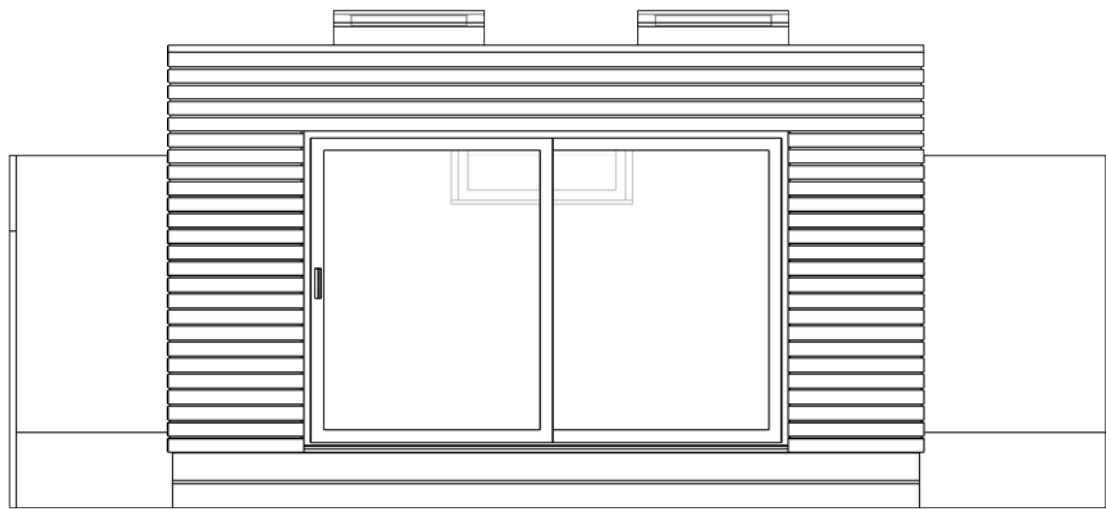



**PROPOSED TRUE FRONT (E) ELEVATION**

scale: 1:50

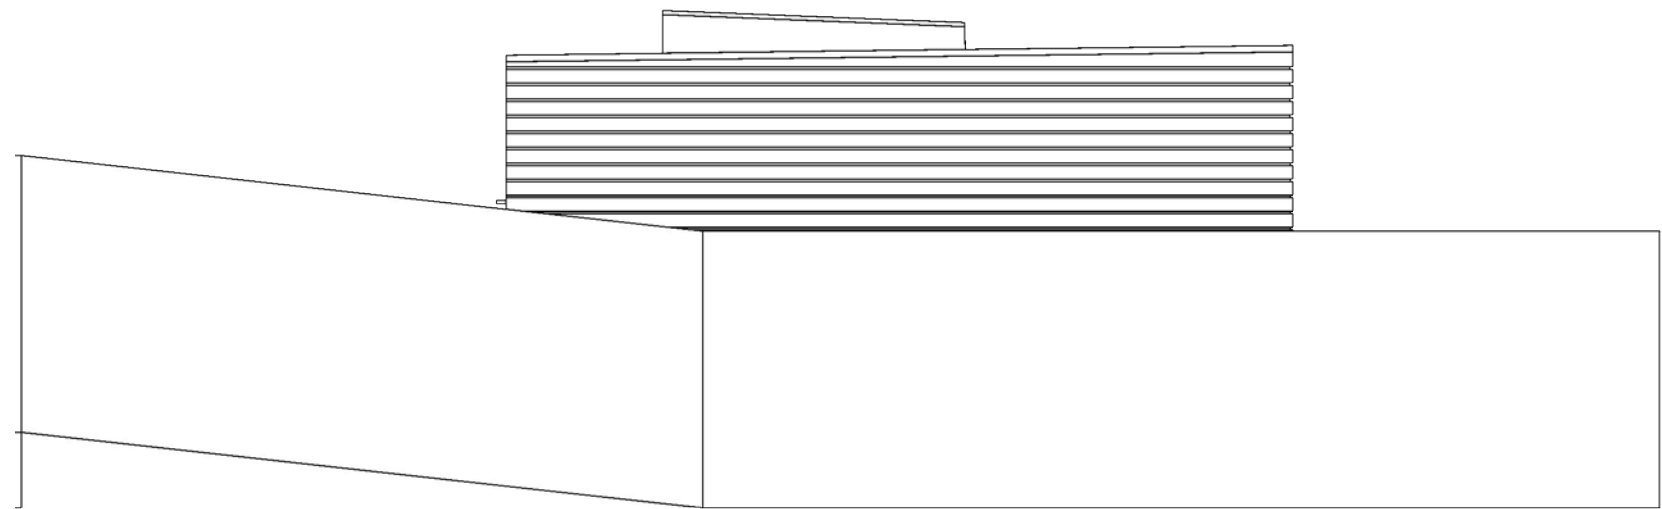



**PROPOSED TRUE LEFT (S) ELEVATION**

scale: 1:50

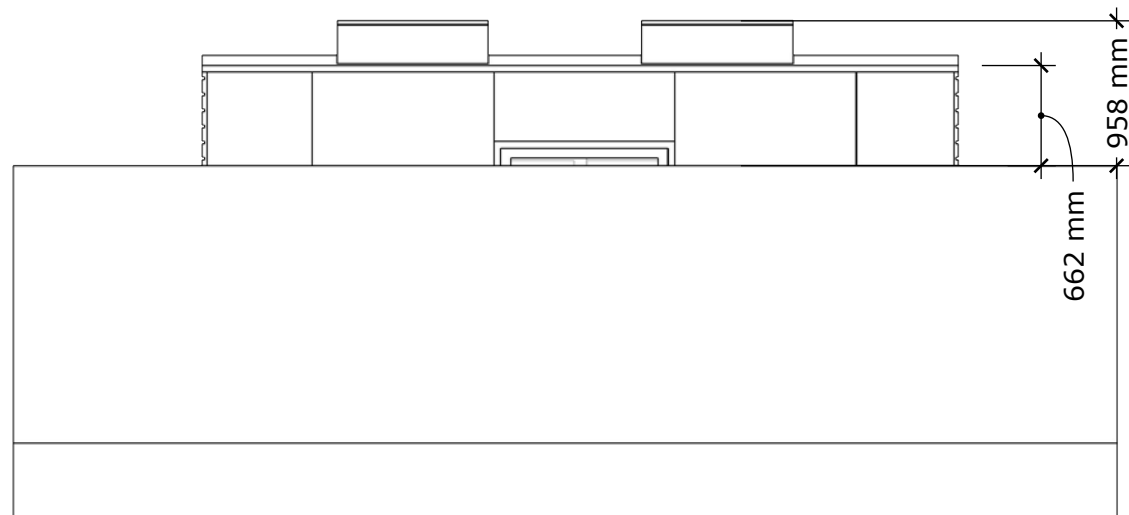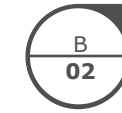

**PROPOSED TRUE REAR (W) ELEVATION**

scale: 1:50

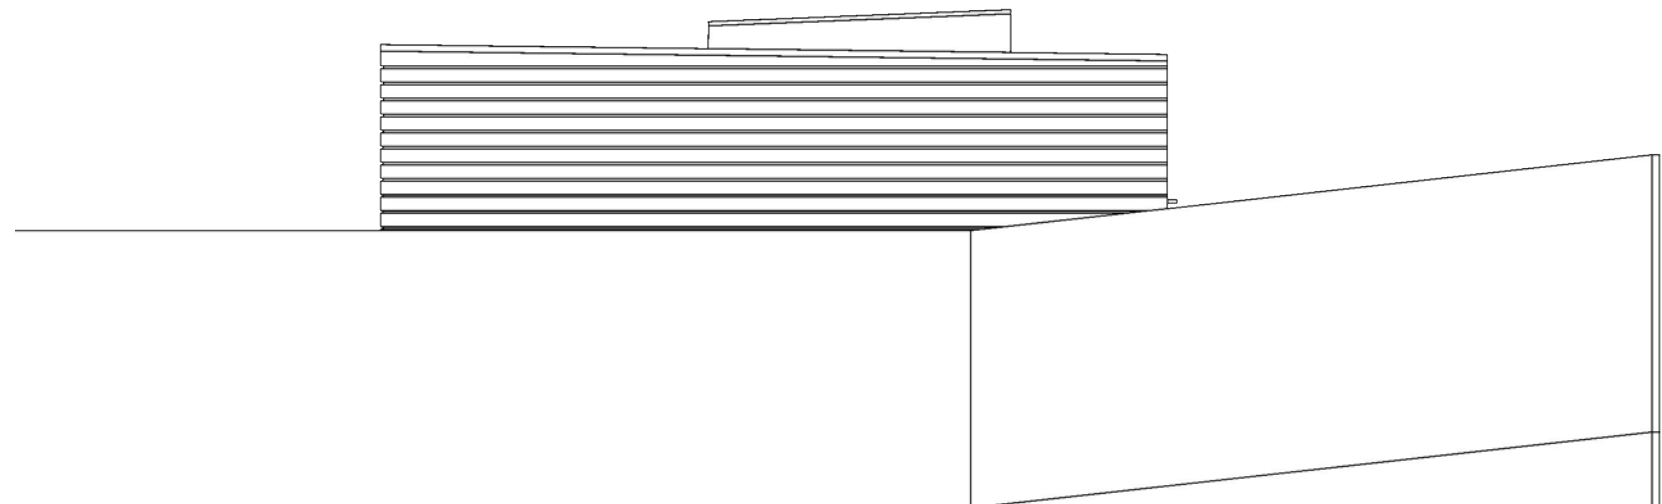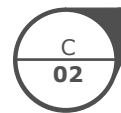

**PROPOSED TRUE RIGHT (N) ELEVATION**

scale: 1:50



METRIC SCALE BAR



#### NOTES

Roofing: Black EPDM single ply membrane finished into black GRP roof edge trims with black PVCu square line guttering  
Cladding: Horizontal 90mm open-board Western Red Cedar to all elevations  
Joinery: Windows and doors powder-coated aluminium finished in RAL 7016 (Anthracite Grey)

#### SITE

2A STRATHRAY GARDENS  
LONDON  
NW3 4NY

Client:

Rex Newman

Drawing title:

Elevations

Job No.



INV0351

Date:

16/01/2020

Rev:

A

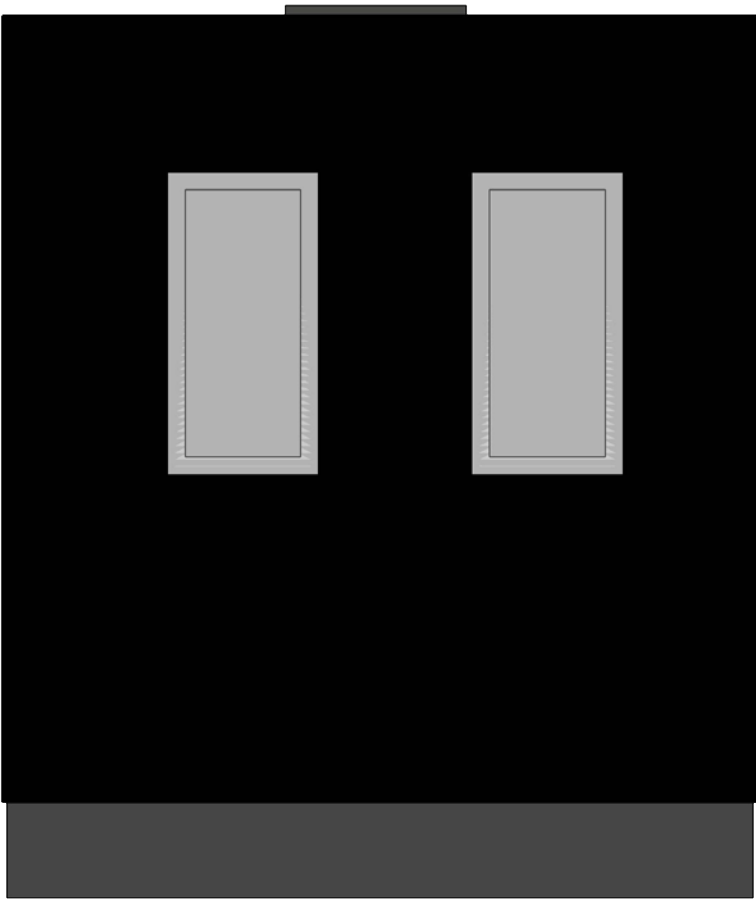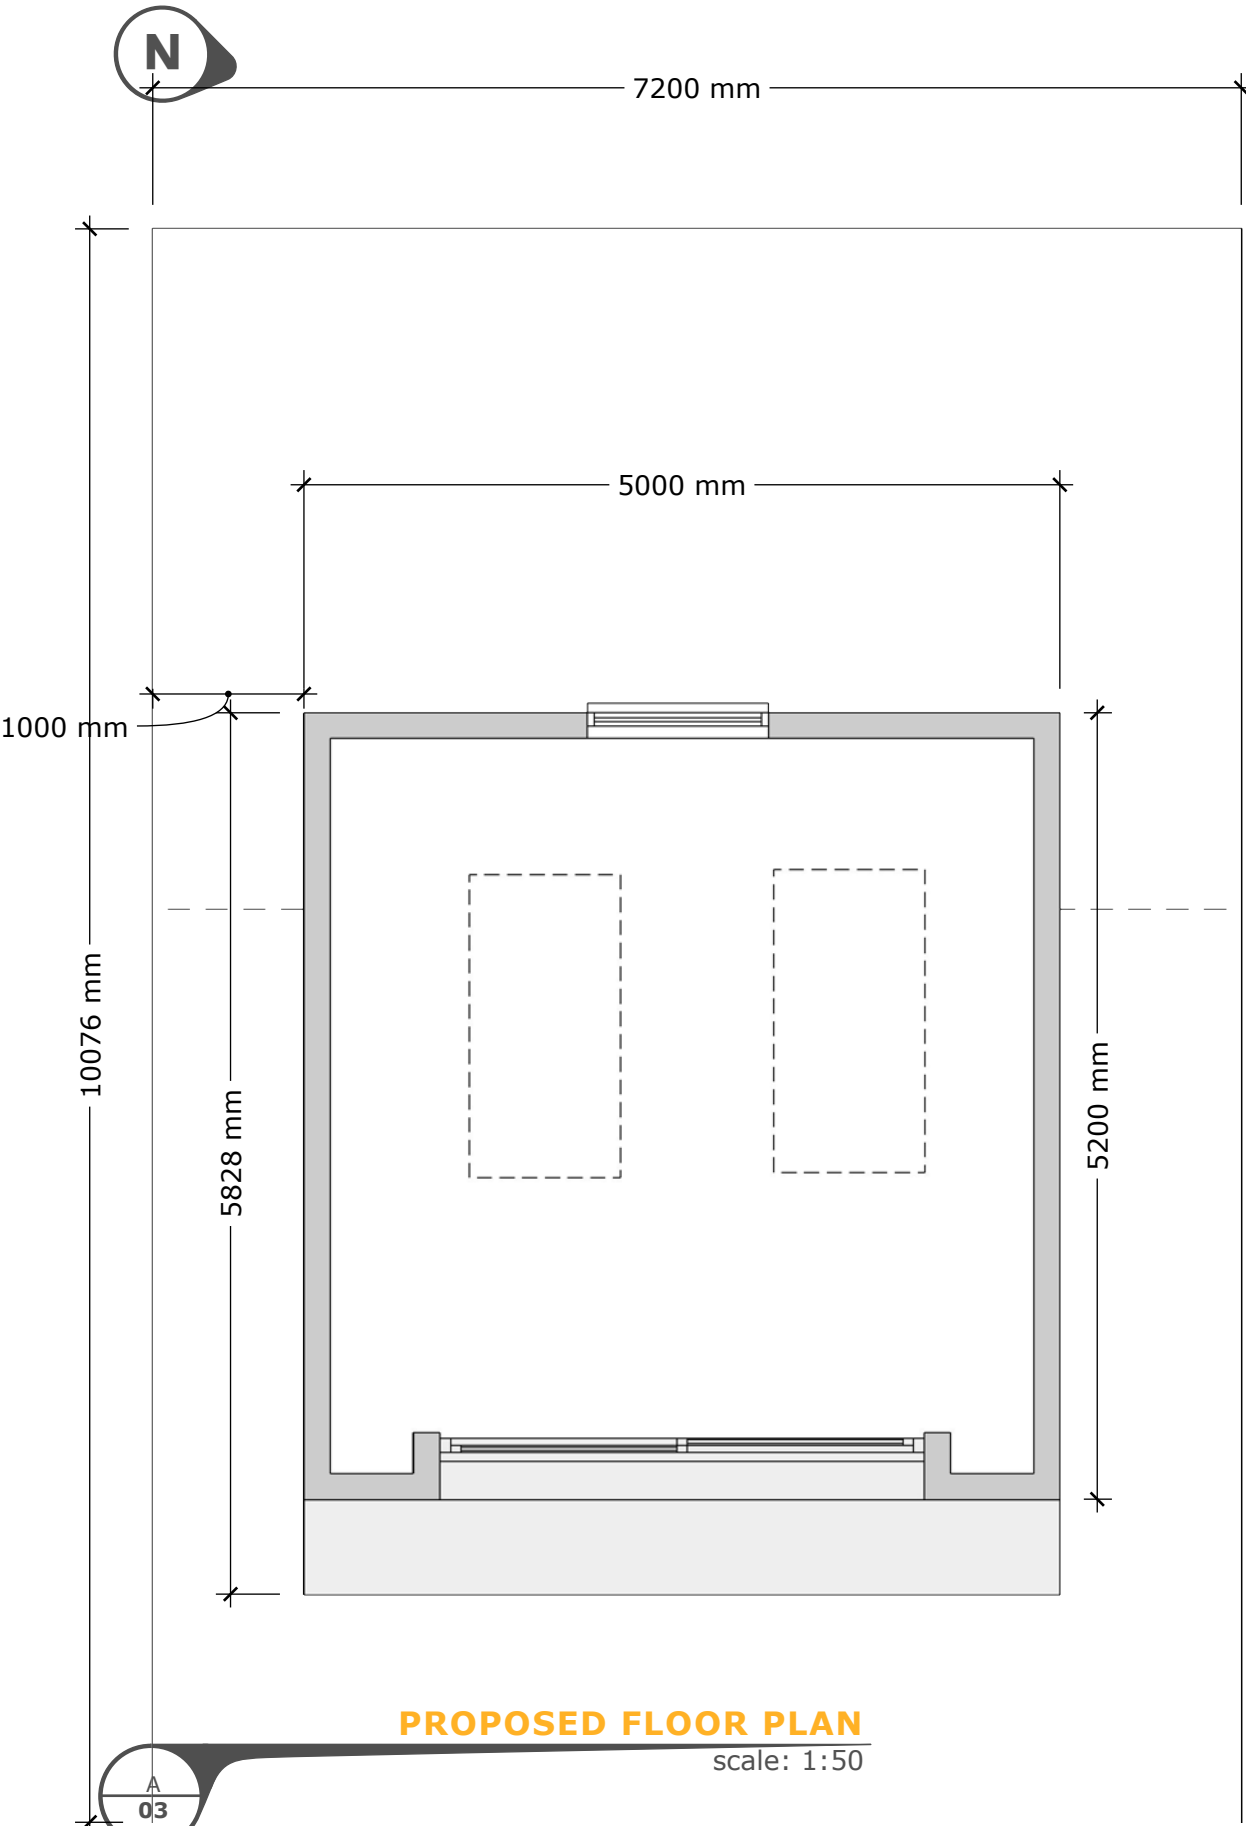

NOTES


**SITE**  
2A STRATHRAY GARDENS  
LONDON  
NW3 4NY

Client: Rex Newman		
Drawing title: Floor and roof plans		
Job No. INV0351	Date: 16/01/2020	Rev: A



Site access route  
(by permission,  
through garden  
of Flat 2)


Location of proposed  
garden out-building

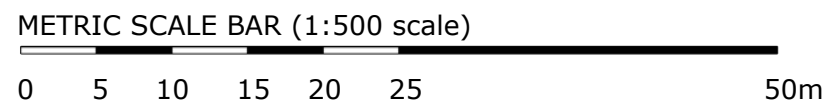

AREA 90x90m; CENTRE COORDINATES: 526963, 184582

Supplied by Streetwise Maps Ltd - [www.streetwise.net](http://www.streetwise.net)  
Licence No: 100047474

**BLOCK PLAN**  
scale: 1:500

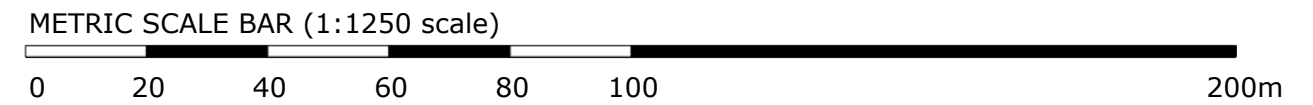

AREA 2 HA; CENTRE COORDINATES: 526963, 184582

Supplied by Streetwise Maps Ltd - [www.streetwise.net](http://www.streetwise.net)  
Licence No: 100047474

**LOCATION PLAN**  
scale: 1:1250



## NOTES

## SITE

2A STRATHRAY GARDENS  
LONDON  
NW3 4NY

Client: Rex Newman		
Drawing title: Block & location plans		
Job No. INV0351	Date: 16/01/2020	Rev: A