



PROPOSED WEST ELEVATION 1:100 @ A3

SCALE
Metres 1 2 3 4


NEW BLUE VERTICAL BANNER FLAG (RAL 5011) WITH WHITE LETTERING (RAL 9003). FLAG TO BE ATTACHED VIA EXISTING FLAGPOLE WITH BANNER WEIGHT TO LIMIT MOVEMENT



PROPOSED NORTH ELEVATION 1:100 @ A3


SCALE
Metres 1 2 3 4

NEW ILLUMINATED BLUE PAINTED METAL DISPLAY BOARD (RAL 5011) WITH WHITE LETTERING (RAL 9003). SIGN TO BE POSITIONED BEHIND EXISTING HEDGE ON BLUE PAINTED METAL POSTS (RAL 5011)

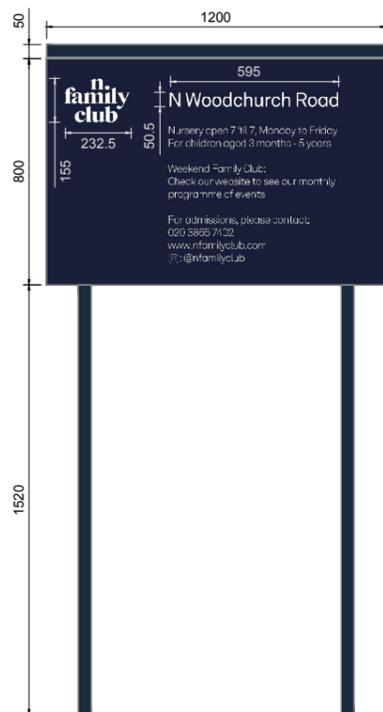

DETAILED N. ELEVATION 1:25 @ A3


SCALE
Metres 0.25 0.5 0.75 1

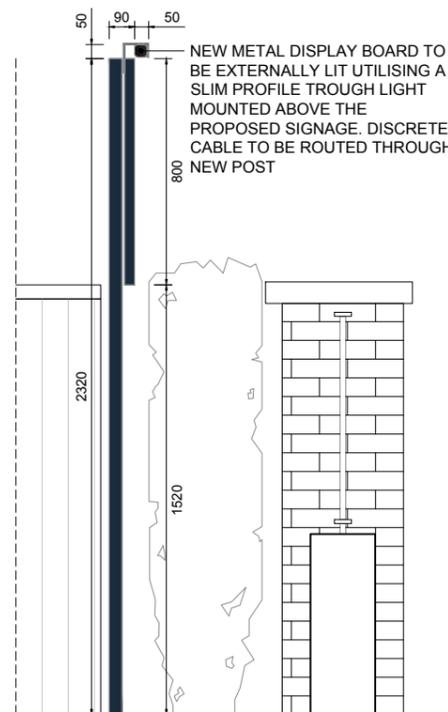

DETAILED W. ELEVATION 1:25 @ A3

SCALE
Metres 0.25 0.5 0.75 1


NEW METAL DISPLAY BOARD TO BE EXTERNALLY LIT UTILISING A SLIM PROFILE TROUGH LIGHT MOUNTED ABOVE THE PROPOSED SIGNAGE. DISCRETE CABLE TO BE ROUTED THROUGH NEW POST

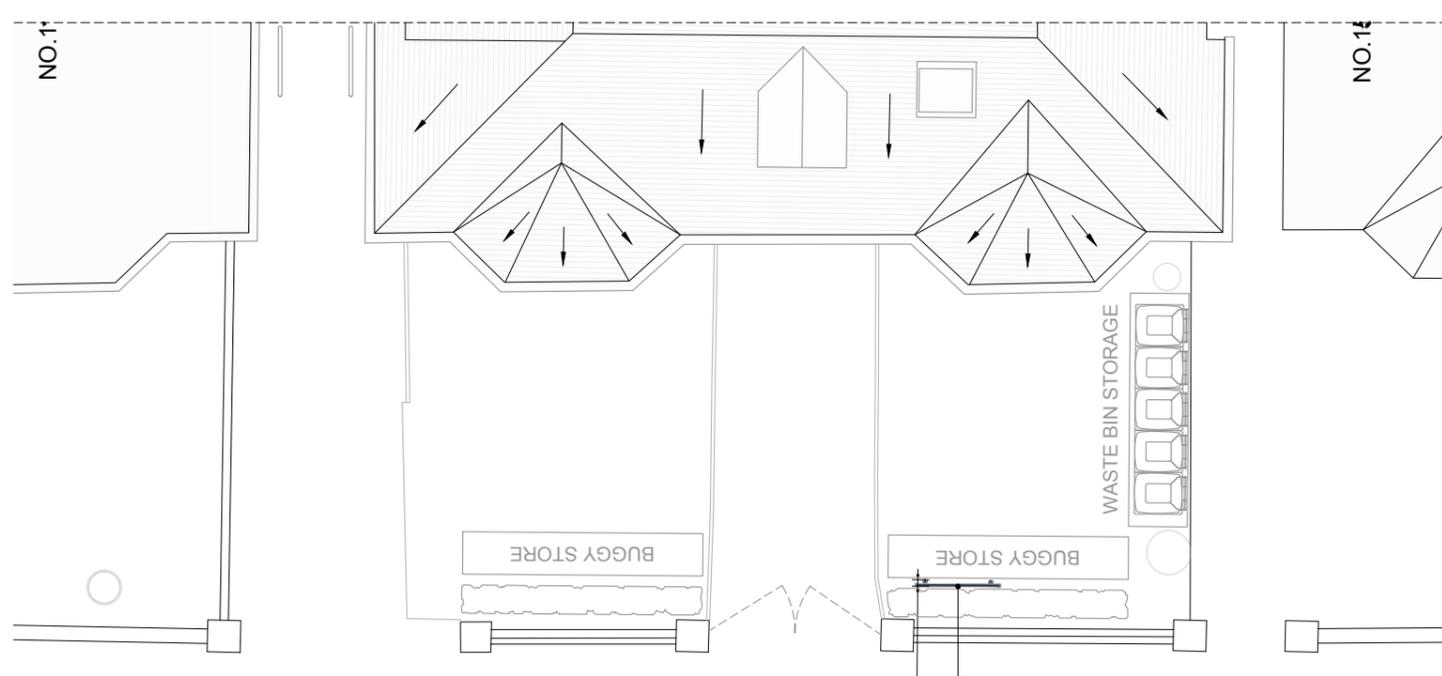

PROPOSED PLAN 1:100 @ A3

SCALE
Metres 1 2 3 4

NEW ILLUMINATED METAL DISPLAY BOARD TO BE POSITIONED BETWEEN EXISTING HEDGE AND APPROVED BUGGY STORE

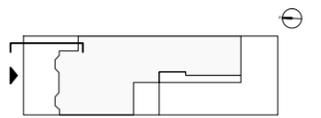

KEY

ISSUE

PLANNING

DATE 15.01.2020

REVISION P - 0

DWG TITLE

**PROPOSED SIGN
PLAN / ELEVATION**

DWG NO. 901

SCALE SEE DRAWING

PROJECT 13 WOODCHURCH ROAD

KENNEDY WOODS ARCHITECTURE

UNIT C2, THE BUSSEY BUILDING
133 COPELAND ROAD, SE15 3SN
HELLO@KENNEDYWOODS.CO.UK
020 7993 8205

THIS DRAWING IS THE COPYRIGHT OF KENNEDY WOODS ARCHITECTURE LTD (KWA) AND MAY NOT BE COPIED, ALTERED OR REPRODUCED IN ANY WAY OR PASSED TO A THIRD PARTY WITHOUT WRITTEN AUTHORITY. THIS DRAWING IS PROVIDED FOR INFORMATION PURPOSES ONLY. ALL DIMENSIONS AND SPECIFICATIONS SHOULD BE VERIFIED BY THE CLIENT AND/OR CONTRACTOR ON SITE BEFORE ACTUAL CONSTRUCTION BEGINS. KWA ASSUMES NO LIABILITY FOR CHANGES AND/OR REVISIONS MADE TO PLANS BY THE CLIENT AND/OR CONTRACTOR DO NOT SCALE.