


© This drawing and the works depicted contains information that is the copyright of Carlton Design Partnership Ltd. This drawing may also contain copyrighted information of third parties. This drawing or part thereof may not be reproduced, re-used or altered except with the written permission of the originators. No liability will be accepted for amendments made by third parties. Scaled measurements must not be taken from this drawing, other than for planning purposes. Any discrepancy or disparity must be notified to the originator in writing. This drawing may contain Ordnance Survey Data that is subject to Crown Copyright. All Rights reserved.

Rev	Date	Drawn	Checked
P	08/04/19	NH	
PRELIMINARY ISSUE			
P1	11/04/19	NH	
BAY OMITTED AND FLOOR AREA REVISED.			
P2	28/06/19	NH	
FLOOR PLANS AMENDED TO CLIENTS MARKUP			
P3	05/12/19	JP	
PLANNING UPDATED TO CLIENT COMMENTS			

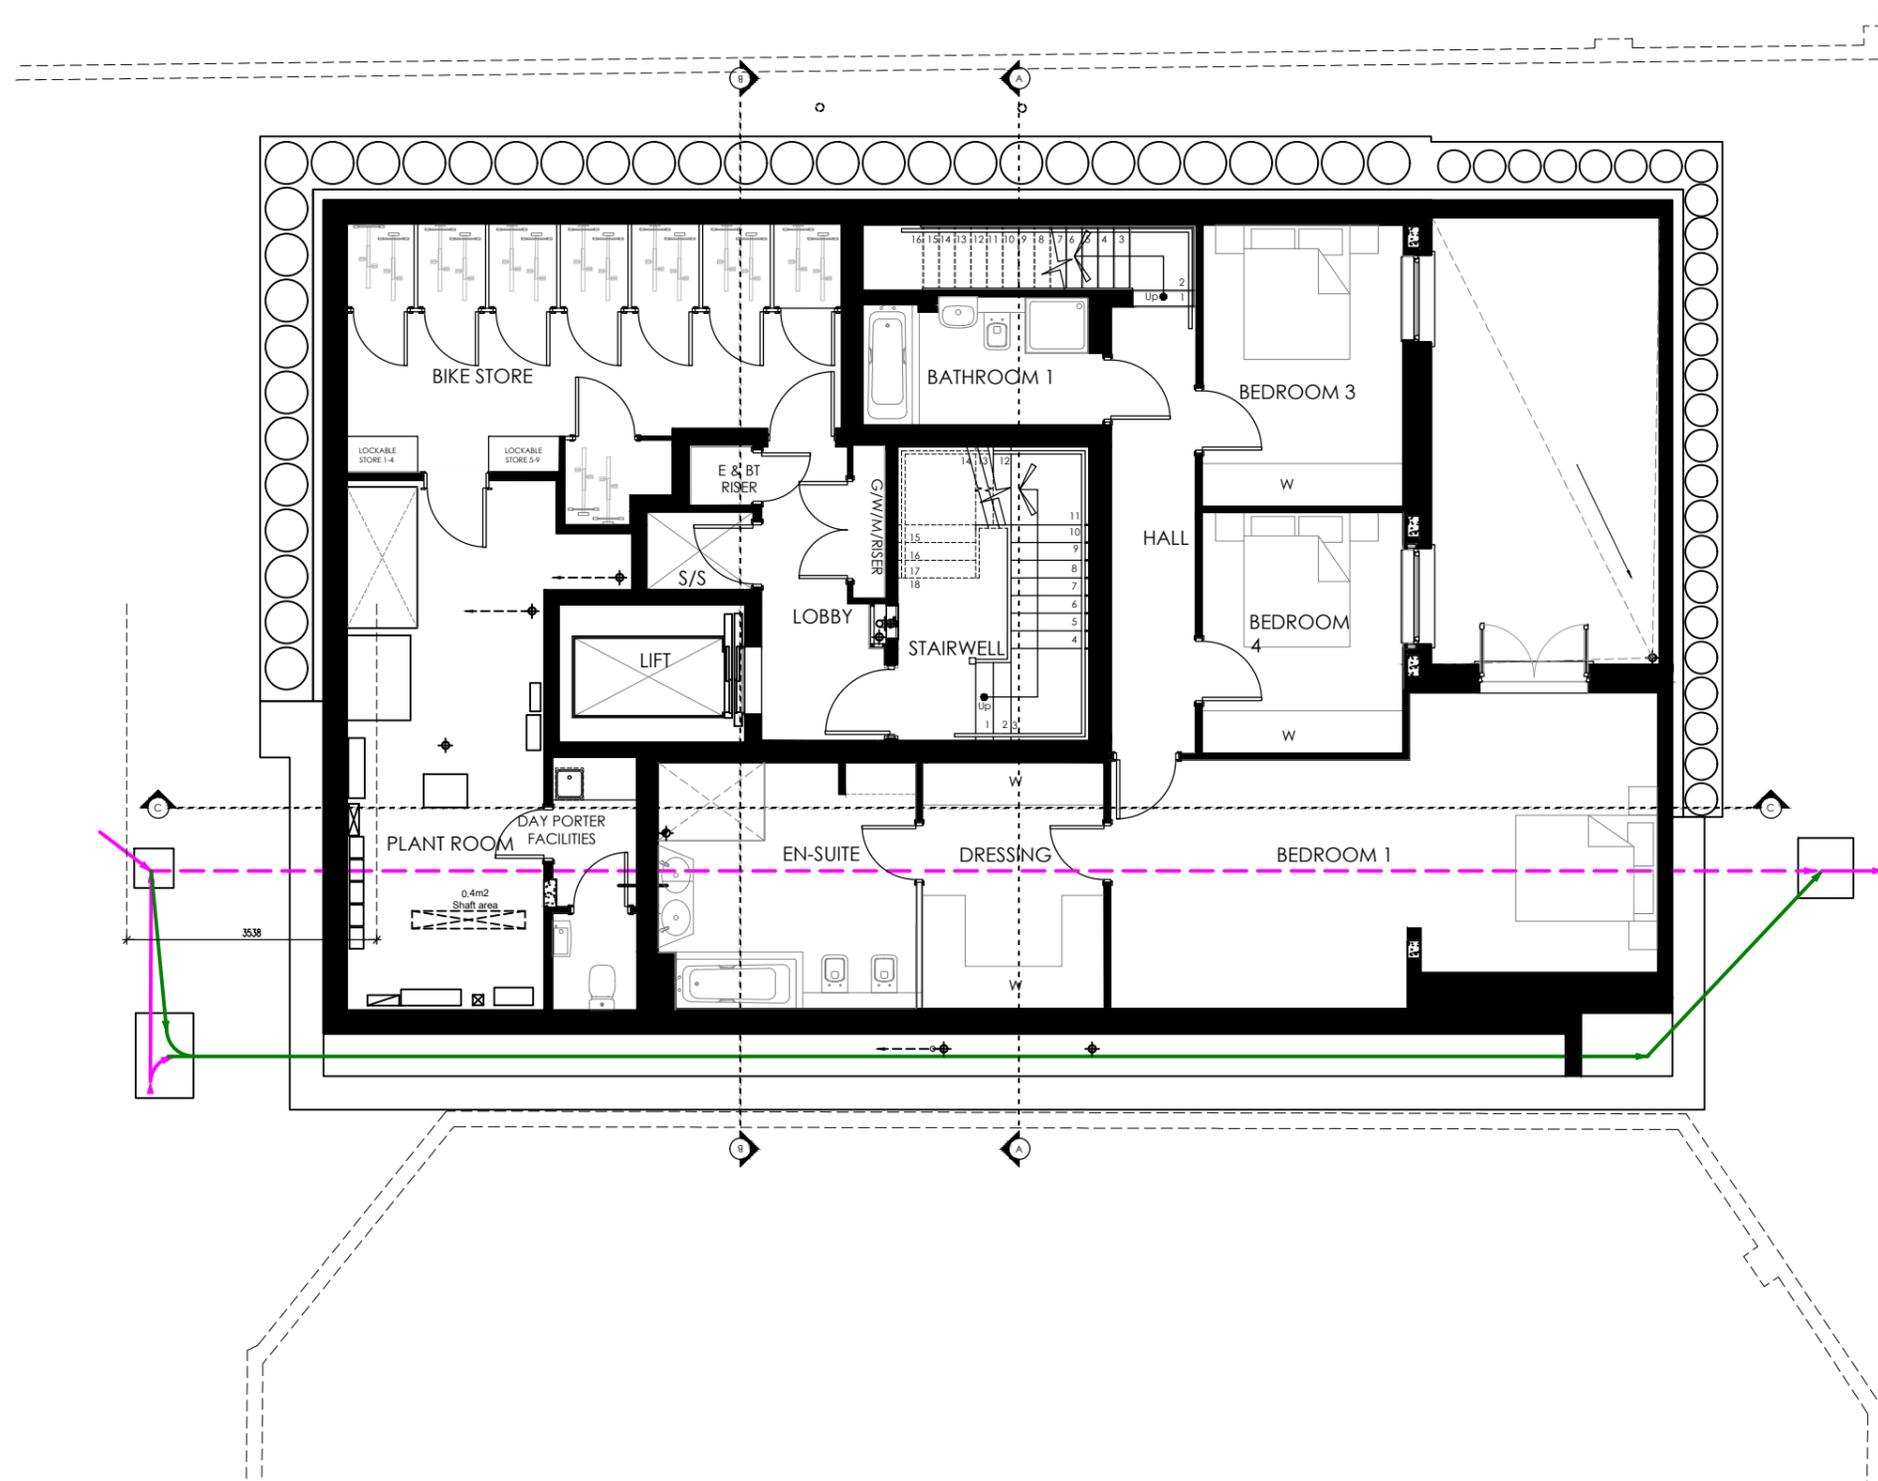

Project:  
ST. JOHN'S WOOD PARK  
CAMDEN  
LONDON


Drawing Title:  
BASEMENT LEVEL



**carlton**  
design partnership  
Selwyn House, 32a Castle Way, Southampton, SO14 2AW  
023 8011 8866 www.carltondesignpartnership.com

1:100 0 1 2 3 4 5m  
@A3

Drg No: 1900-SK-01 Rev: P3

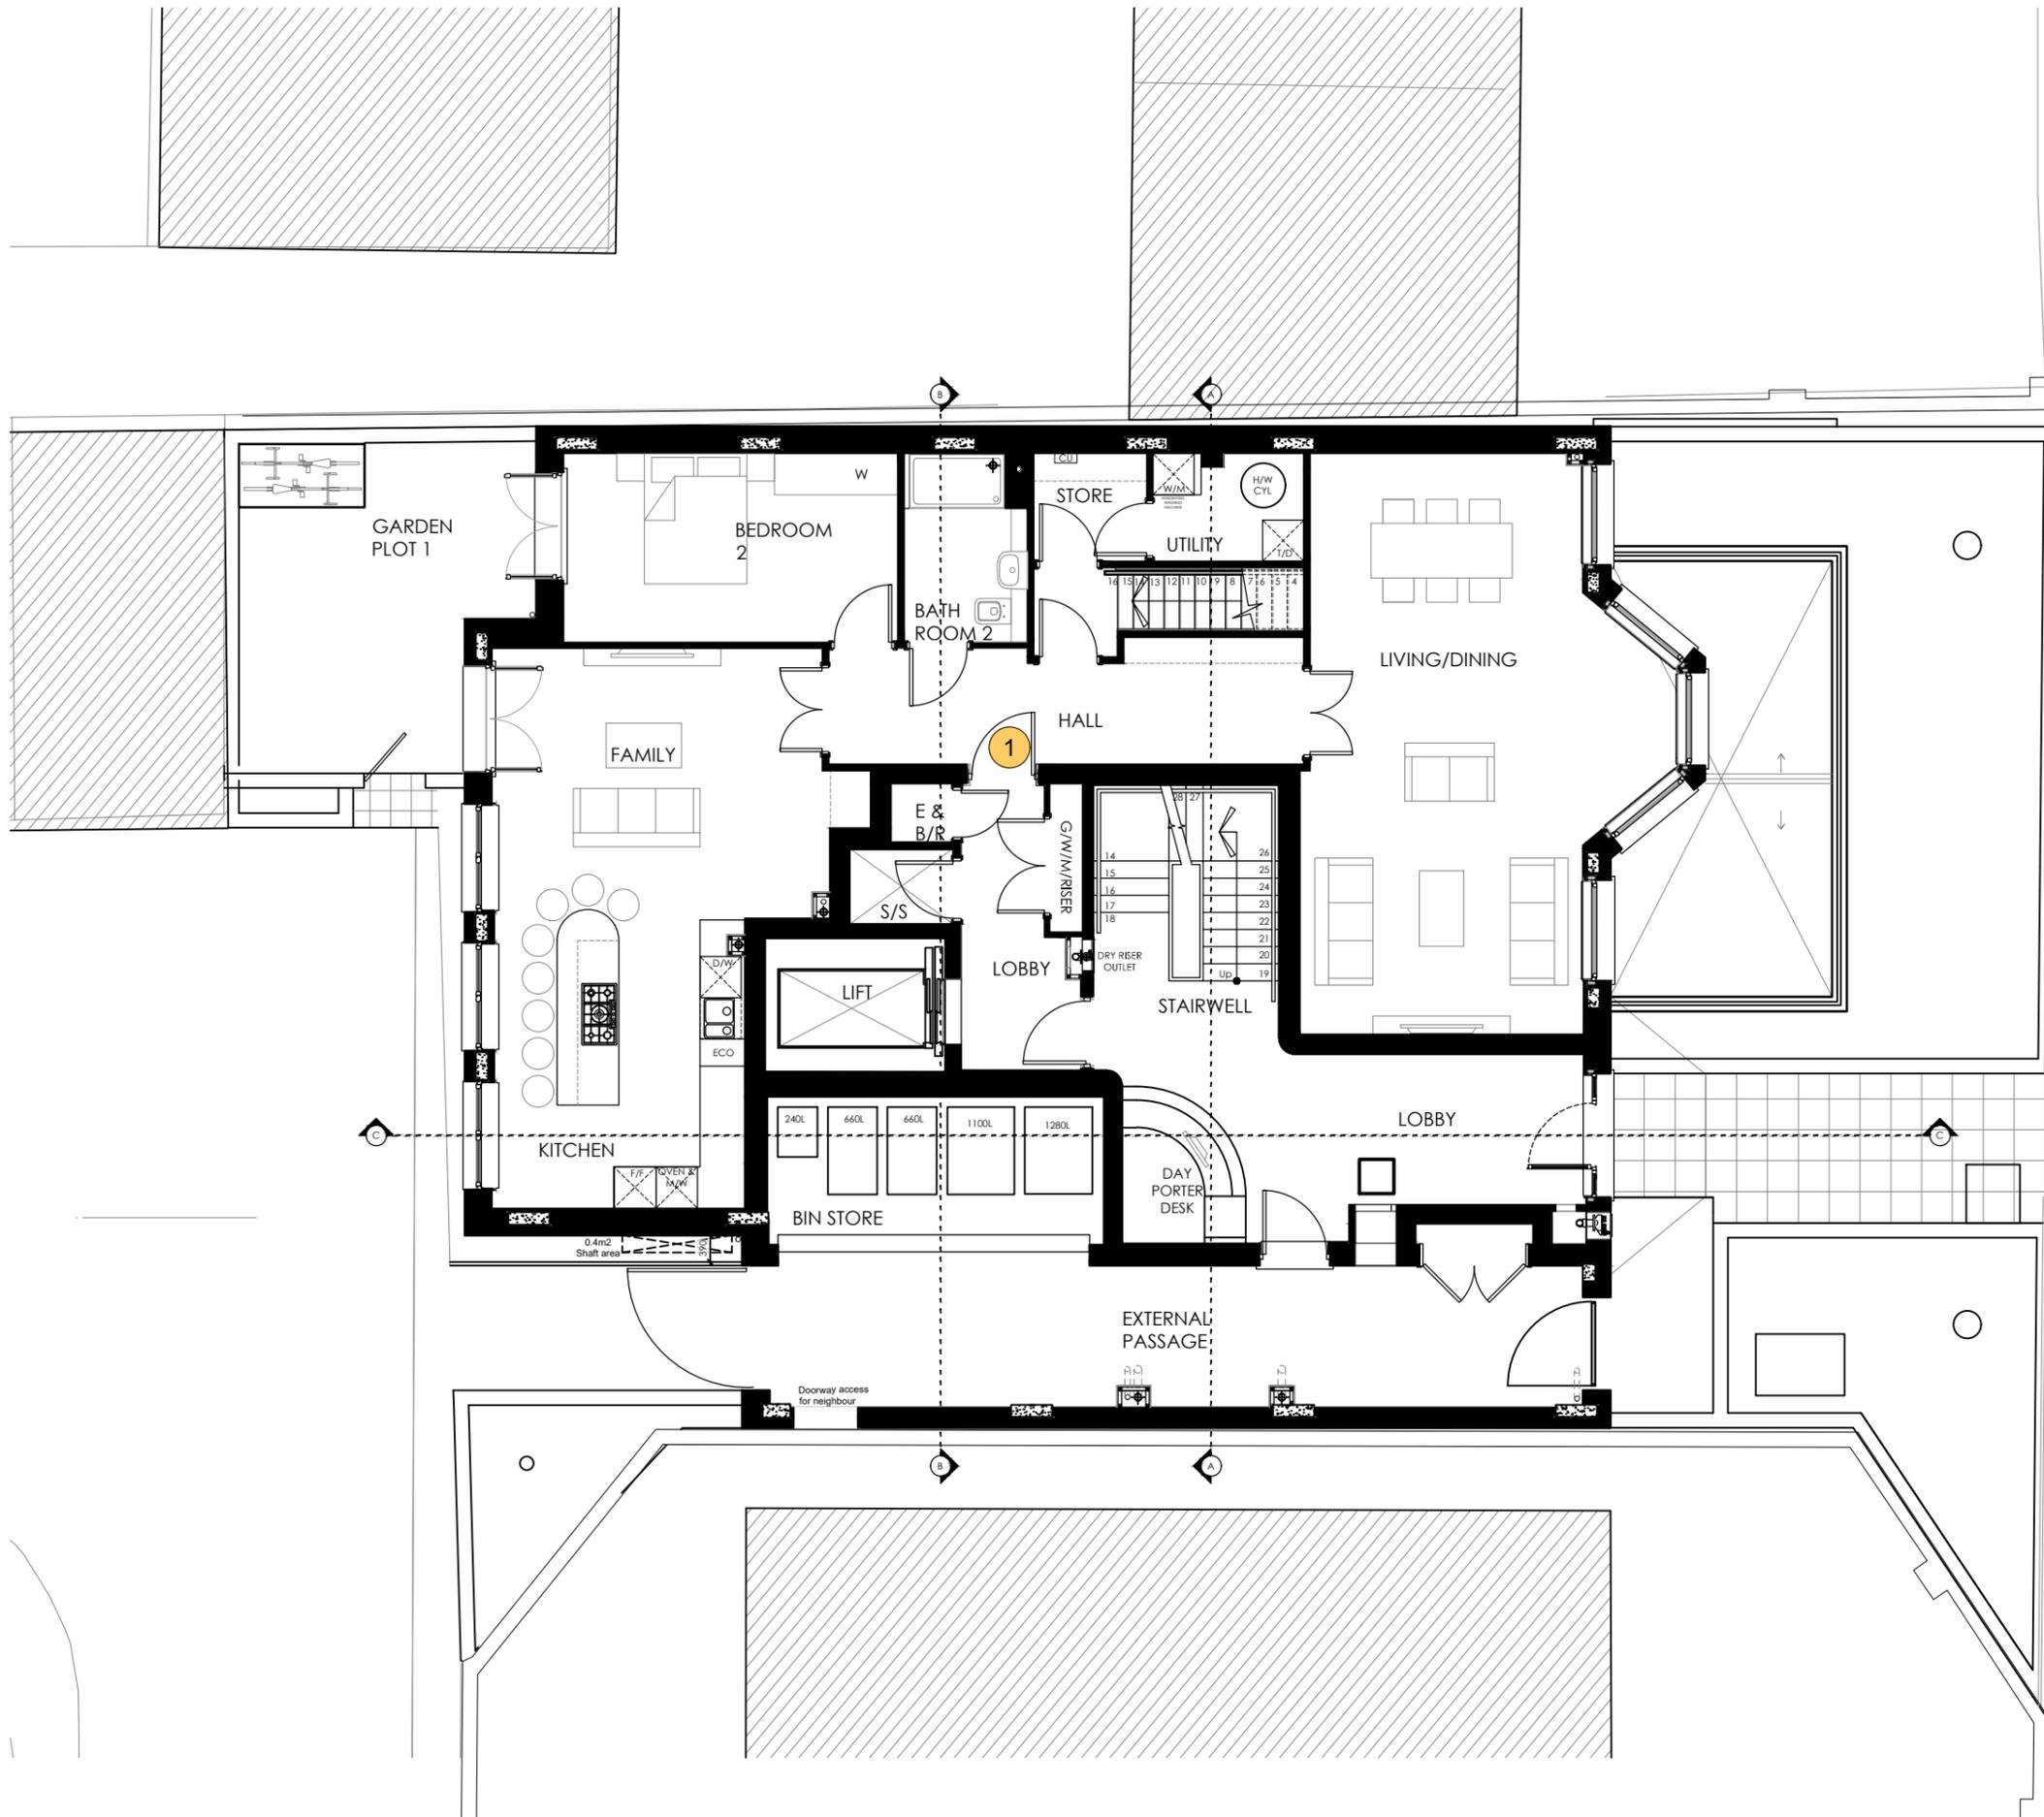


© This drawing and the works depicted contains information that is the copyright of Carlton Design Partnership Ltd. This drawing may also contain copyrighted information of third parties. This drawing or part thereof may not be reproduced, re-used or altered except with the written permission of the originators. No liability will be accepted for amendments made by third parties. Scaled measurements must not be taken from this drawing, other than for planning purposes. Any discrepancy or disparity must be notified to the originator in writing. This drawing may contain Ordnance Survey Data that is subject to Crown Copyright. All Rights reserved.

Rev	Date	Drawn	Checked
P	08/04/19	NH	
PRELIMINARY ISSUE.			
P1	28/06/19	NH	
FLOOR PLANS AMENDED TO CLIENT COMMENTS			
P2	05/12/19	JP	
PLANNING UPDATED TO CLIENT COMMENTS			

Project:  
ST. JOHN'S WOOD PARK  
CAMDEN  
LONDON

Drawing Title:  
GROUND FLOOR LEVEL

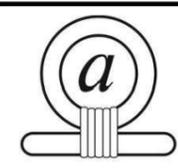

**carlton**  
design partnership

Selwyn House, 32a Castle Way, Southampton, SO14 2AW  
023 8011 8866 www.carltondesignpartnership.com


1:100 0 1 2 3 4 5m  
@A3

Drg No: 1900-SK-02 Rev: P2

CURRENT PROJECTS \ MAX GROUP \ 1900 ST. JOHN'S WOOD PARK, CAMDEN \ 09 - FLATS \ 01 FLOOR PLANS \ STW/P - PLANNING FLOOR PLANS

© This drawing and the works depicted contains information that is the copyright of Carlton Design Partnership Ltd. This drawing may also contain copyrighted information of third parties. This drawing or part thereof may not be reproduced, re-used or altered except with the written permission of the originators. No liability will be accepted for amendments made by third parties. Scaled measurements must not be taken from this drawing, other than for planning purposes. Any discrepancy or disparity must be notified to the originator in writing. This drawing may contain Ordnance Survey Data that is subject to Crown Copyright. All Rights reserved.

Rev	Date	Drawn	Checked
P	08/04/19	NH	
PRELIMINARY ISSUE			
P1	28/06/19	NH	
FLOOR PLANS AMENDED TO CLIENTS MARKUP			
P2	05/12/19	JP	
PLANNING UPDATED TO CLIENT COMMENTS			

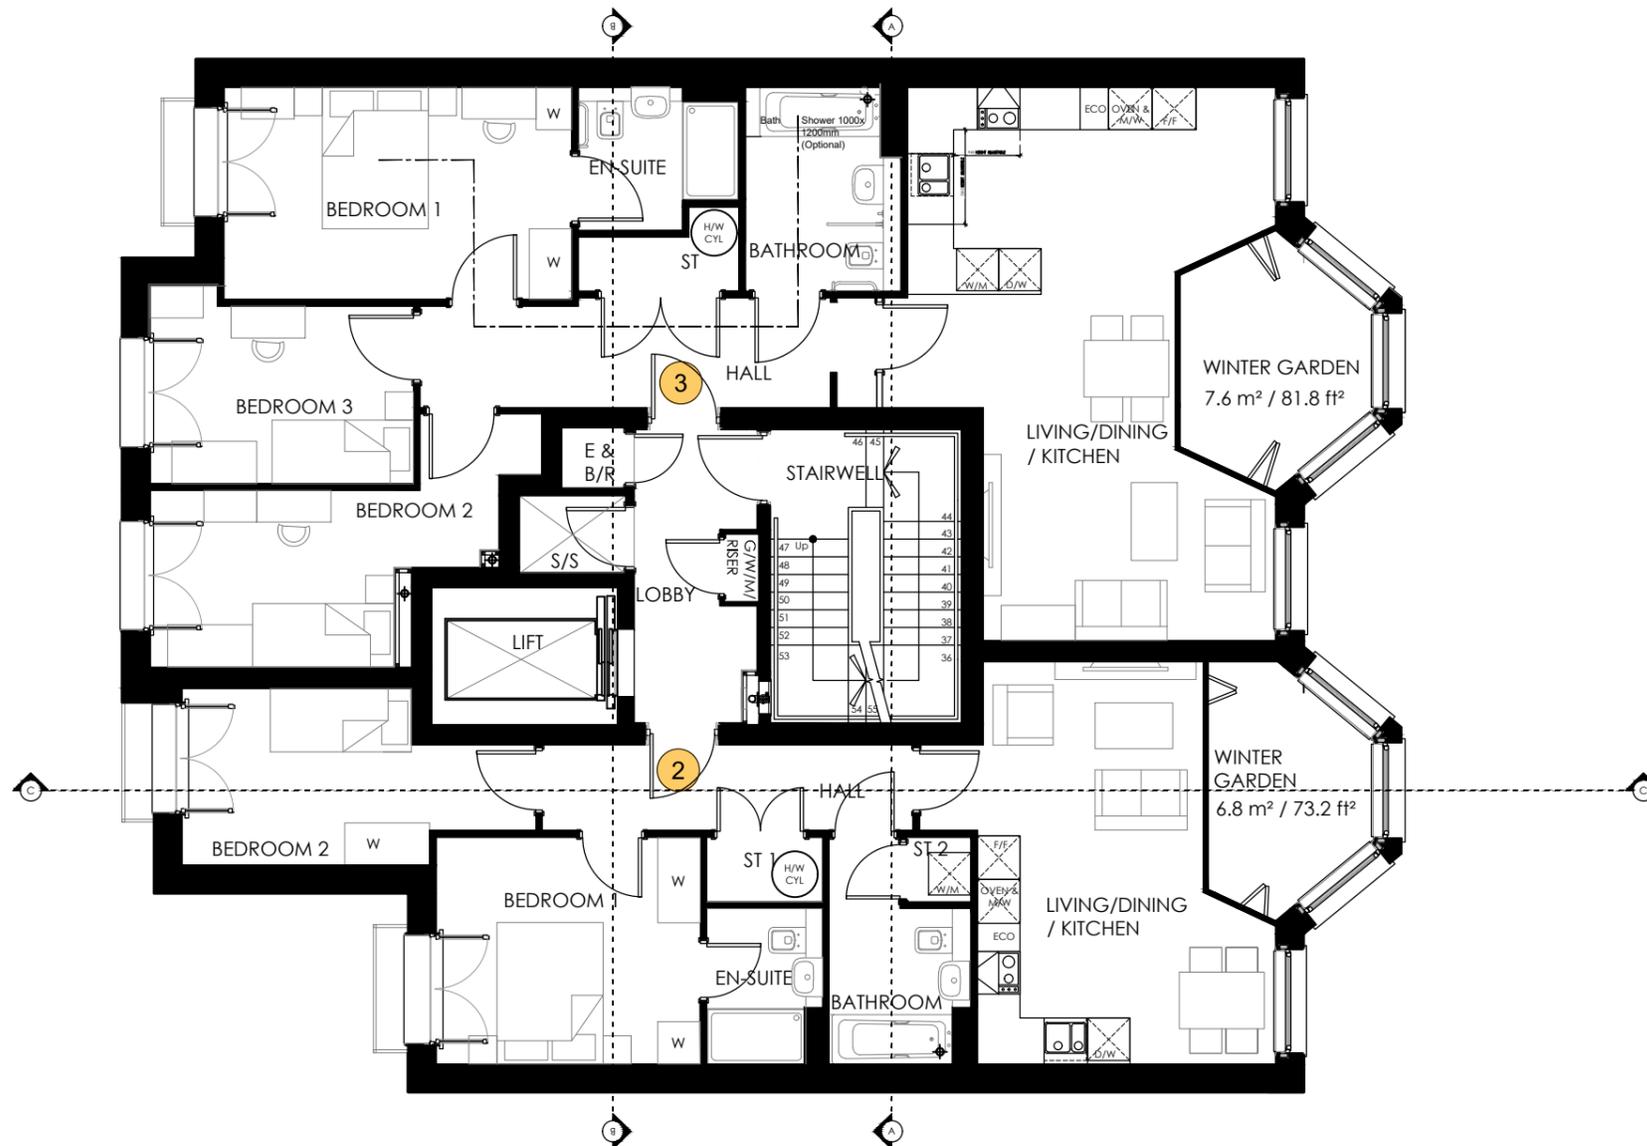

Project:  
ST. JOHN'S WOOD PARK  
CAMDEN  
LONDON

Drawing Title:  
FIRST FLOOR LEVEL




**carlton**  
design partnership  
Selwyn House, 32a Castle Way, Southampton, SO14 2AW  
023 8011 8866 www.carltondesignpartnership.com

1:100 0 1 2 3 4 5m  
@A3

Drg No: 1900-SK-03 Rev: P2

© This drawing and the works depicted contains information that is the copyright of Carlton Design Partnership Ltd. This drawing may also contain copyrighted information of third parties. This drawing or part thereof may not be reproduced, re-used or altered except with the written permission of the originators. No liability will be accepted for amendments made by third parties. Scaled measurements must not be taken from this drawing, other than for planning purposes. Any discrepancy or disparity must be notified to the originator in writing. This drawing may contain Ordnance Survey Data that is subject to Crown Copyright. All Rights reserved.

Rev	Date	Drawn	Checked
P	08/04/19	NH	
PRELIMINARY ISSUE			
P1	28/06/19	NH	
FLOOR PLANS AMENDED TO CLIENTS MARKUP			
P2	05/12/19	JP	
PLANNING UPDATED TO CLIENT COMMENTS			

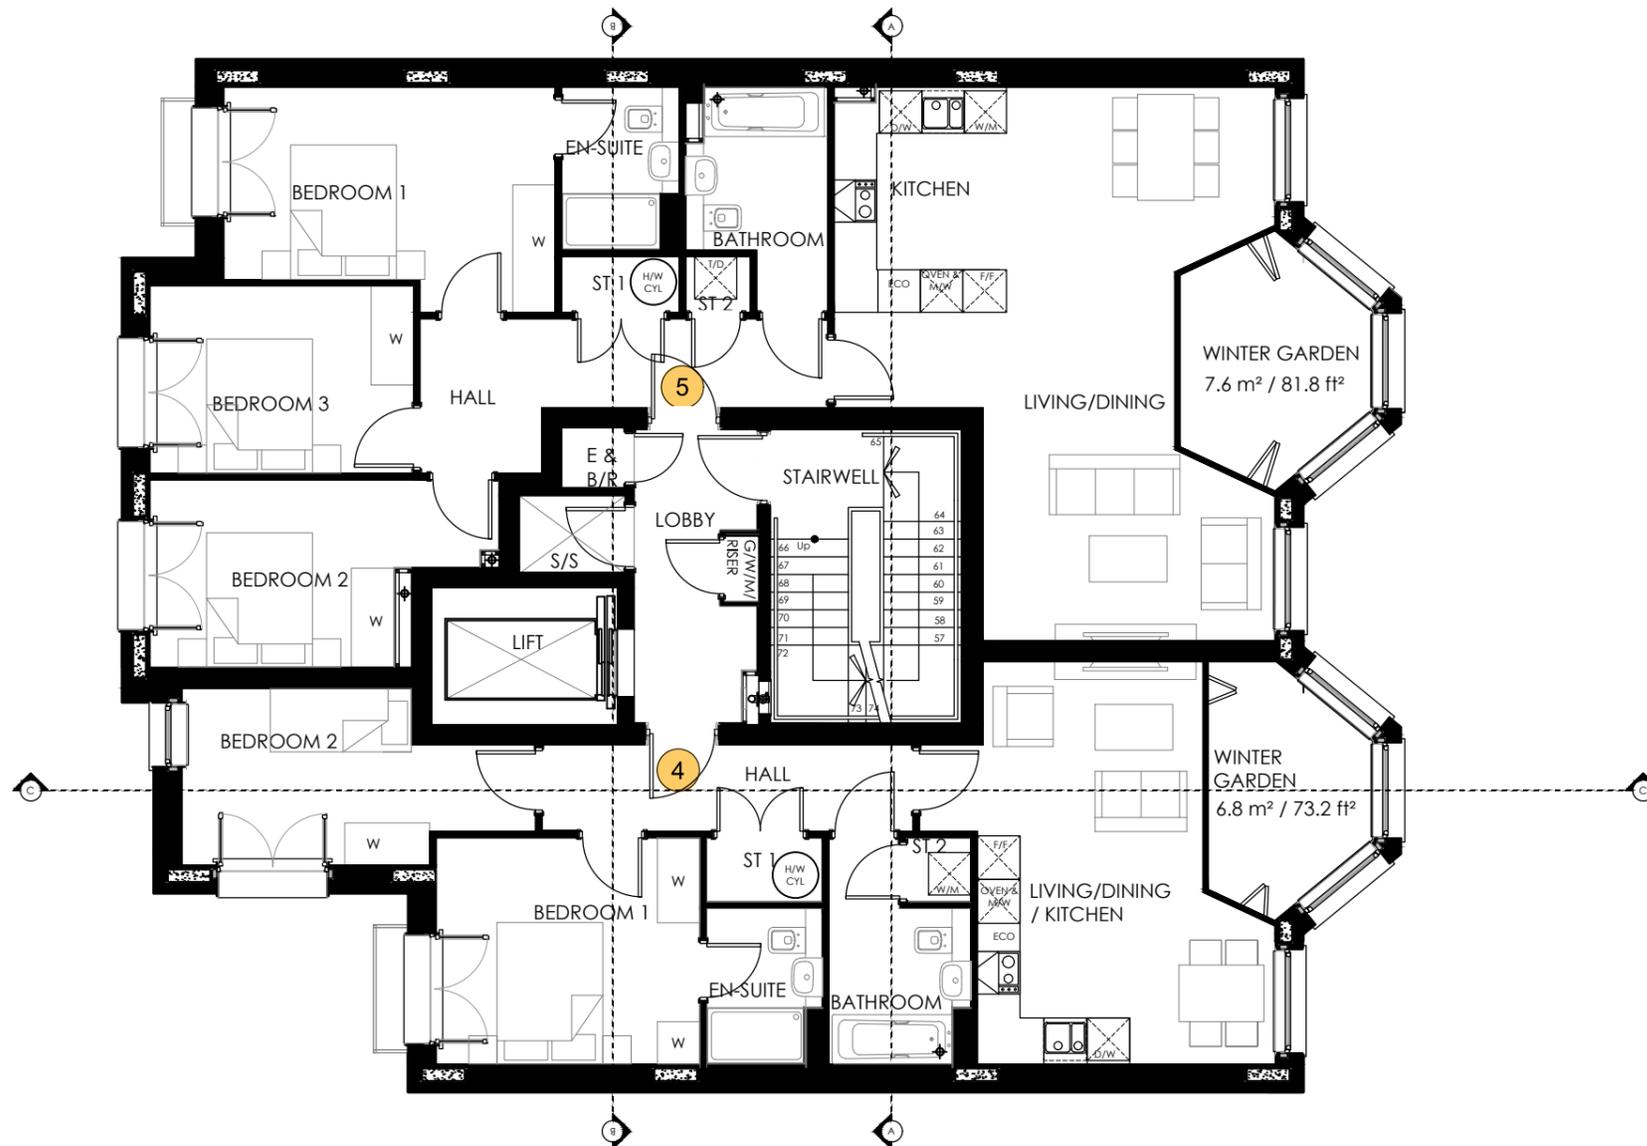

Project:  
ST. JOHN'S WOOD PARK  
CAMDEN  
LONDON

Drawing Title:  
SECOND FLOOR LEVEL




**carlton**  
design partnership  
Selwyn House, 32a Castle Way, Southampton, SO14 2AW  
023 8011 8866 www.carltondesignpartnership.com

1:100 0 1 2 3 4 5m  
@A3

Drg No: 1900-SK-04 Rev: P2

© This drawing and the works depicted contains information that is the copyright of Carlton Design Partnership Ltd. This drawing may also contain copyrighted information of third parties. This drawing or part thereof may not be reproduced, re-used or altered except with the written permission of the originators. No liability will be accepted for amendments made by third parties. Scaled measurements must not be taken from this drawing, other than for planning purposes. Any discrepancy or disparity must be notified to the originator in writing. This drawing may contain Ordnance Survey Data that is subject to Crown Copyright. All Rights reserved.

Rev	Date	Drawn	Checked
P	08/04/19	NH	
PRELIMINARY ISSUE			
P1	28/06/19	NH	
FLOOR PLANS AMENDED TO CLIENT COMMENTS			
P2	05/12/19	JP	
PLANNING UPDATED TO CLIENTS COMMENTS			

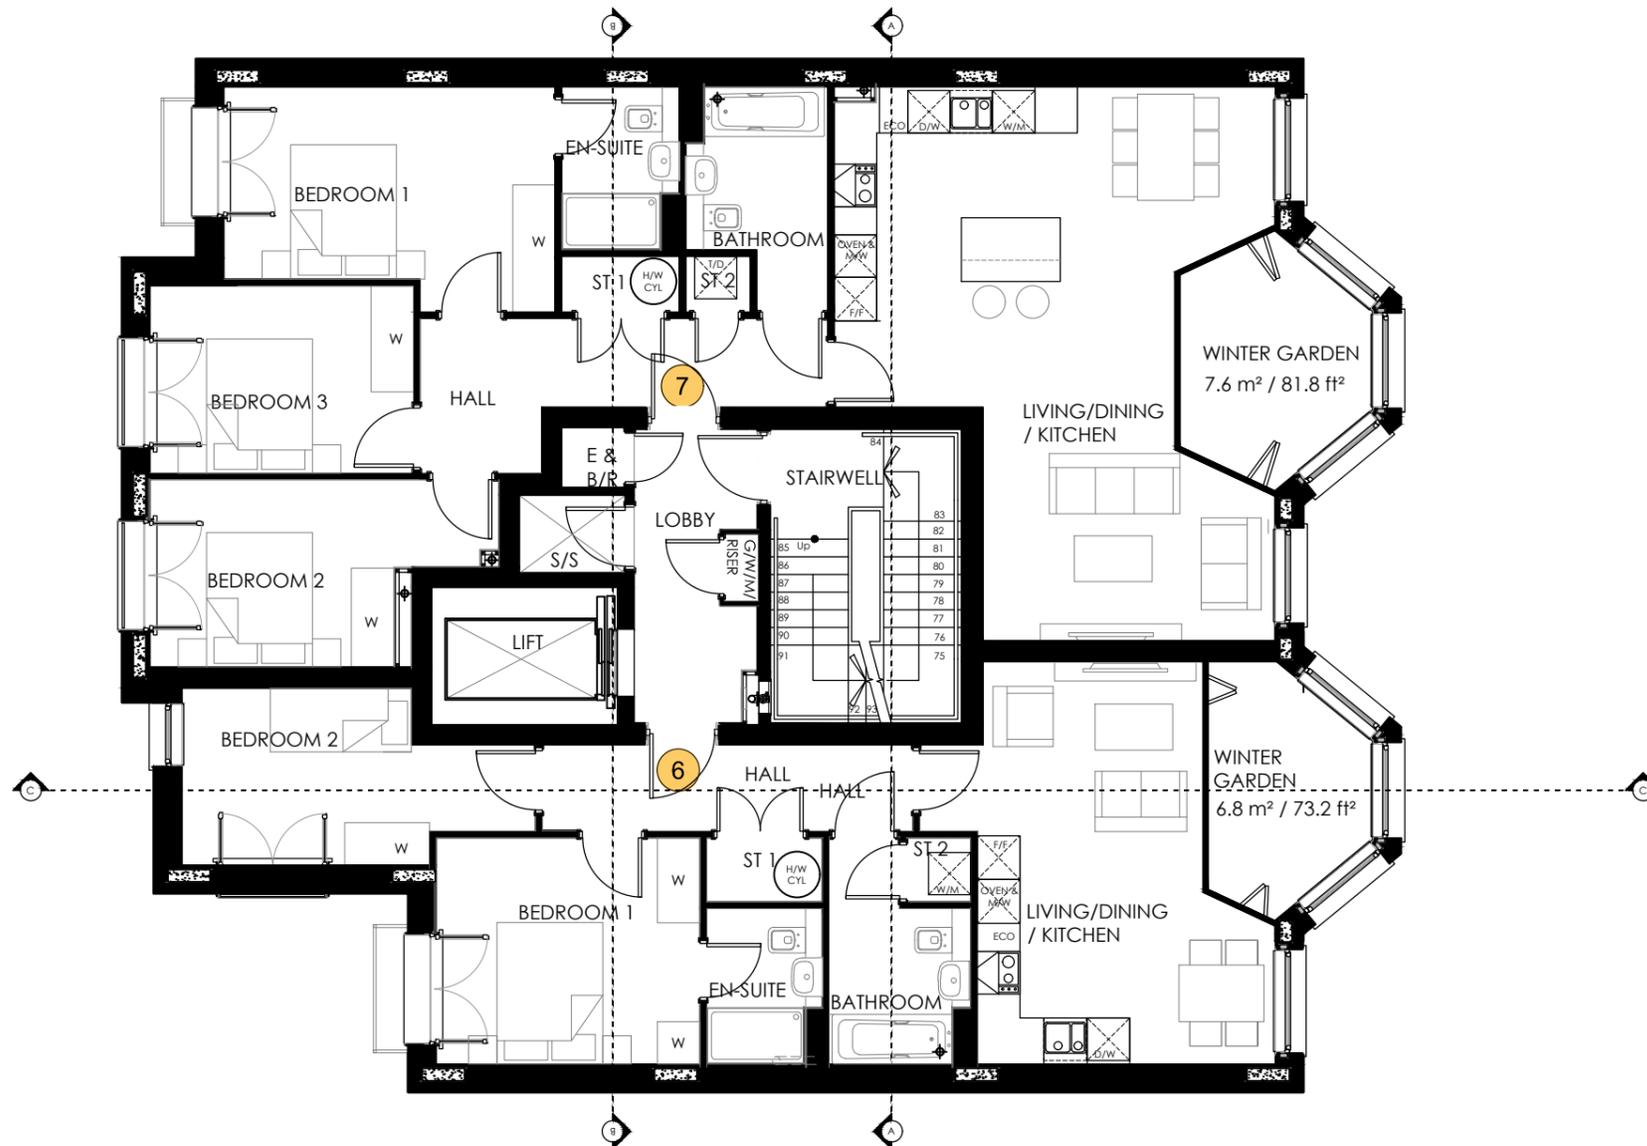

Project:  
ST. JOHN'S WOOD PARK  
CAMDEN  
LONDON

Drawing Title:  
THIRD FLOOR LEVEL




**carlton**  
design partnership  
Selwyn House, 32a Castle Way, Southampton, SO14 2AW  
023 8011 8866 www.carltondesignpartnership.com

1:100 0 1 2 3 4 5m  
@A3

Drg No: 1900-SK-05 Rev: P2

© This drawing and the works depicted contains information that is the copyright of Carlton Design Partnership Ltd. This drawing may also contain copyrighted information of third parties. This drawing or part thereof may not be reproduced, re-used or altered except with the written permission of the originators. No liability will be accepted for amendments made by third parties. Scaled measurements must not be taken from this drawing, other than for planning purposes. Any discrepancy or disparity must be notified to the originator in writing. This drawing may contain Ordnance Survey Data that is subject to Crown Copyright. All Rights reserved.

Rev	Date	Drawn	Checked
P	08/04/19	NH	
PRELIMINARY ISSUE			
P1	28/06/19	NH	
FLOOR PLANS AMENDED TO CLIENT COMMENTS			
P2	05/12/19	JP	
PLANNING UPDATED TO CLIENT COMMENTS			

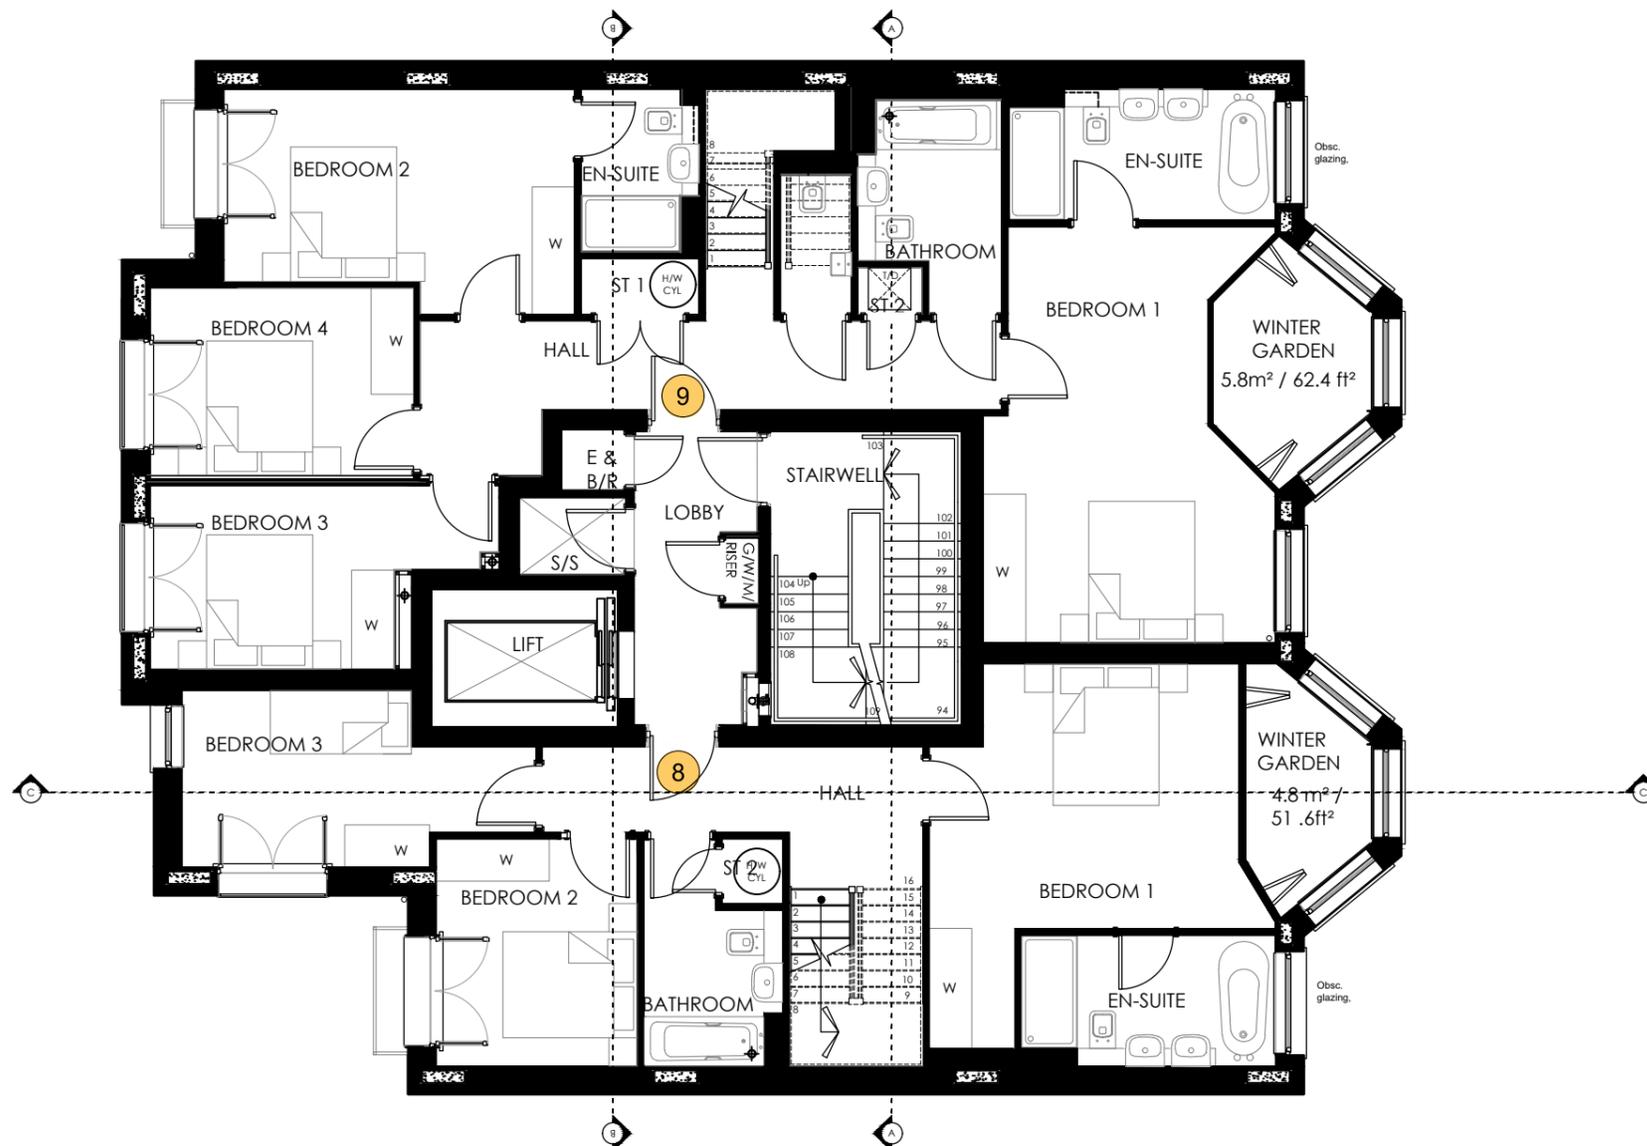

Project:  
ST. JOHN'S WOOD PARK  
CAMDEN  
LONDON

Drawing Title:  
FORTH FLOOR LEVEL




**carlton**  
design partnership  
Selwyn House, 32a Castle Way, Southampton, SO14 2AW  
023 8011 8866 www.carltondesignpartnership.com

1:100 0 1 2 3 4 5m  
@A3

Drg No: 1900-SK-06 Rev: P2

© This drawing and the works depicted contains information that is the copyright of Carlton Design Partnership Ltd. This drawing may also contain copyrighted information of third parties. This drawing or part thereof may not be reproduced, re-used or altered except with the written permission of the originators. No liability will be accepted for amendments made by third parties. Scaled measurements must not be taken from this drawing, other than for planning purposes. Any discrepancy or disparity must be notified to the originator in writing. This drawing may contain Ordnance Survey Data that is subject to Crown Copyright. All Rights reserved.

Rev	Date	Drawn	Checked
P	08/04/19	NH	
PRELIMINARY ISSUE			
P1	28/06/19	NH	
FLOOR PLANS AMENDED TO CLIENT COMMENTS			
P2	05/12/19	JP	
PLANNING UPDATED TO CLIENT COMMENTS			

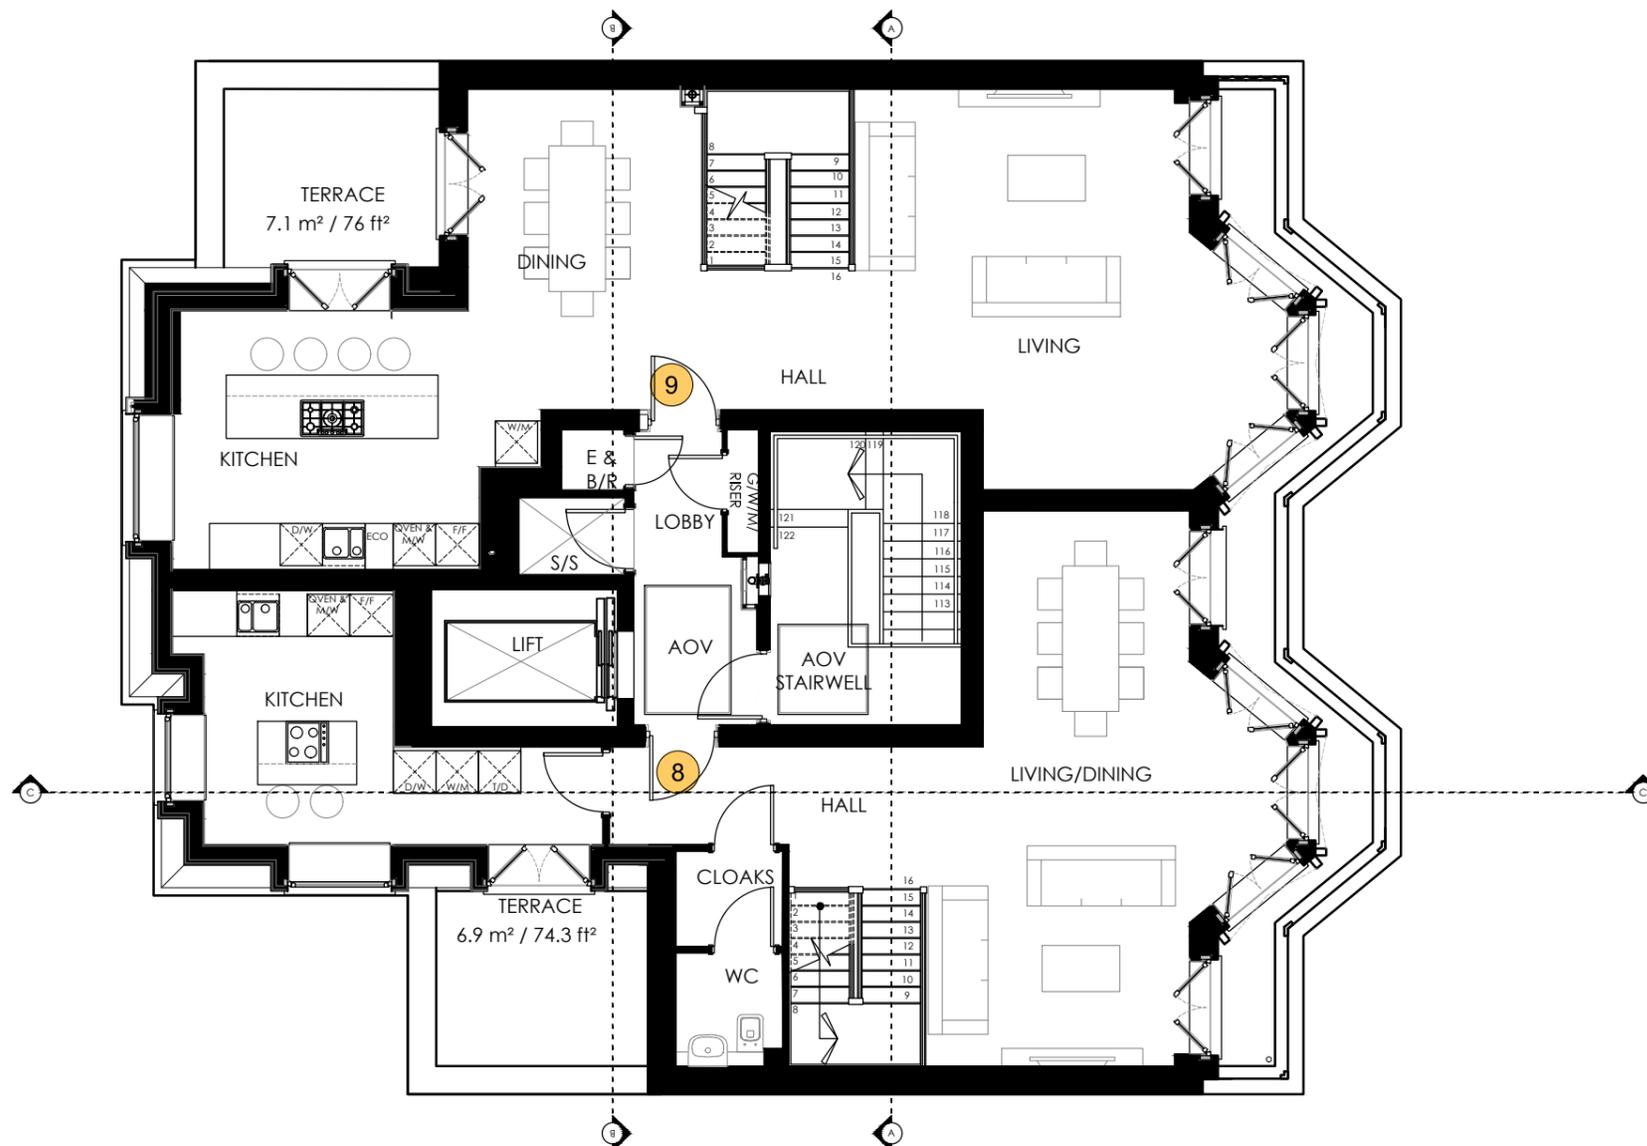

Project:  
ST. JOHN'S WOOD PARK  
CAMDEN  
LONDON

Drawing Title:  
FIFTH FLOOR LEVEL




**carlton**  
design partnership  
Selwyn House, 32a Castle Way, Southampton, SO14 2AW  
023 8011 8866 www.carltondesignpartnership.com

1:100 0 1 2 3 4 5m  
@A3

Drg No: 1900-SK-07 Rev: P2

© This drawing and the works depicted contains information that is the copyright of Carlton Design Partnership Ltd. This drawing may also contain copyrighted information of third parties. This drawing or part thereof may not be reproduced, re-used or altered except with the written permission of the originators. No liability will be accepted for amendments made by third parties. Scaled measurements must not be taken from this drawing, other than for planning purposes. Any discrepancy or disparity must be notified to the originator in writing. This drawing may contain Ordnance Survey Data that is subject to Crown Copyright. All Rights reserved.

Rev	Date	Drawn	Checked
P	08/04/19	NH	
PRELIMINARY ISSUE			
P1	28/06/19	NH	
FLOOR PLANS AMENDED TO CLIENT COMMENTS			
P2	05/12/19	JP	
PLANNING UPDATED TO CLIENT COMMENTS			

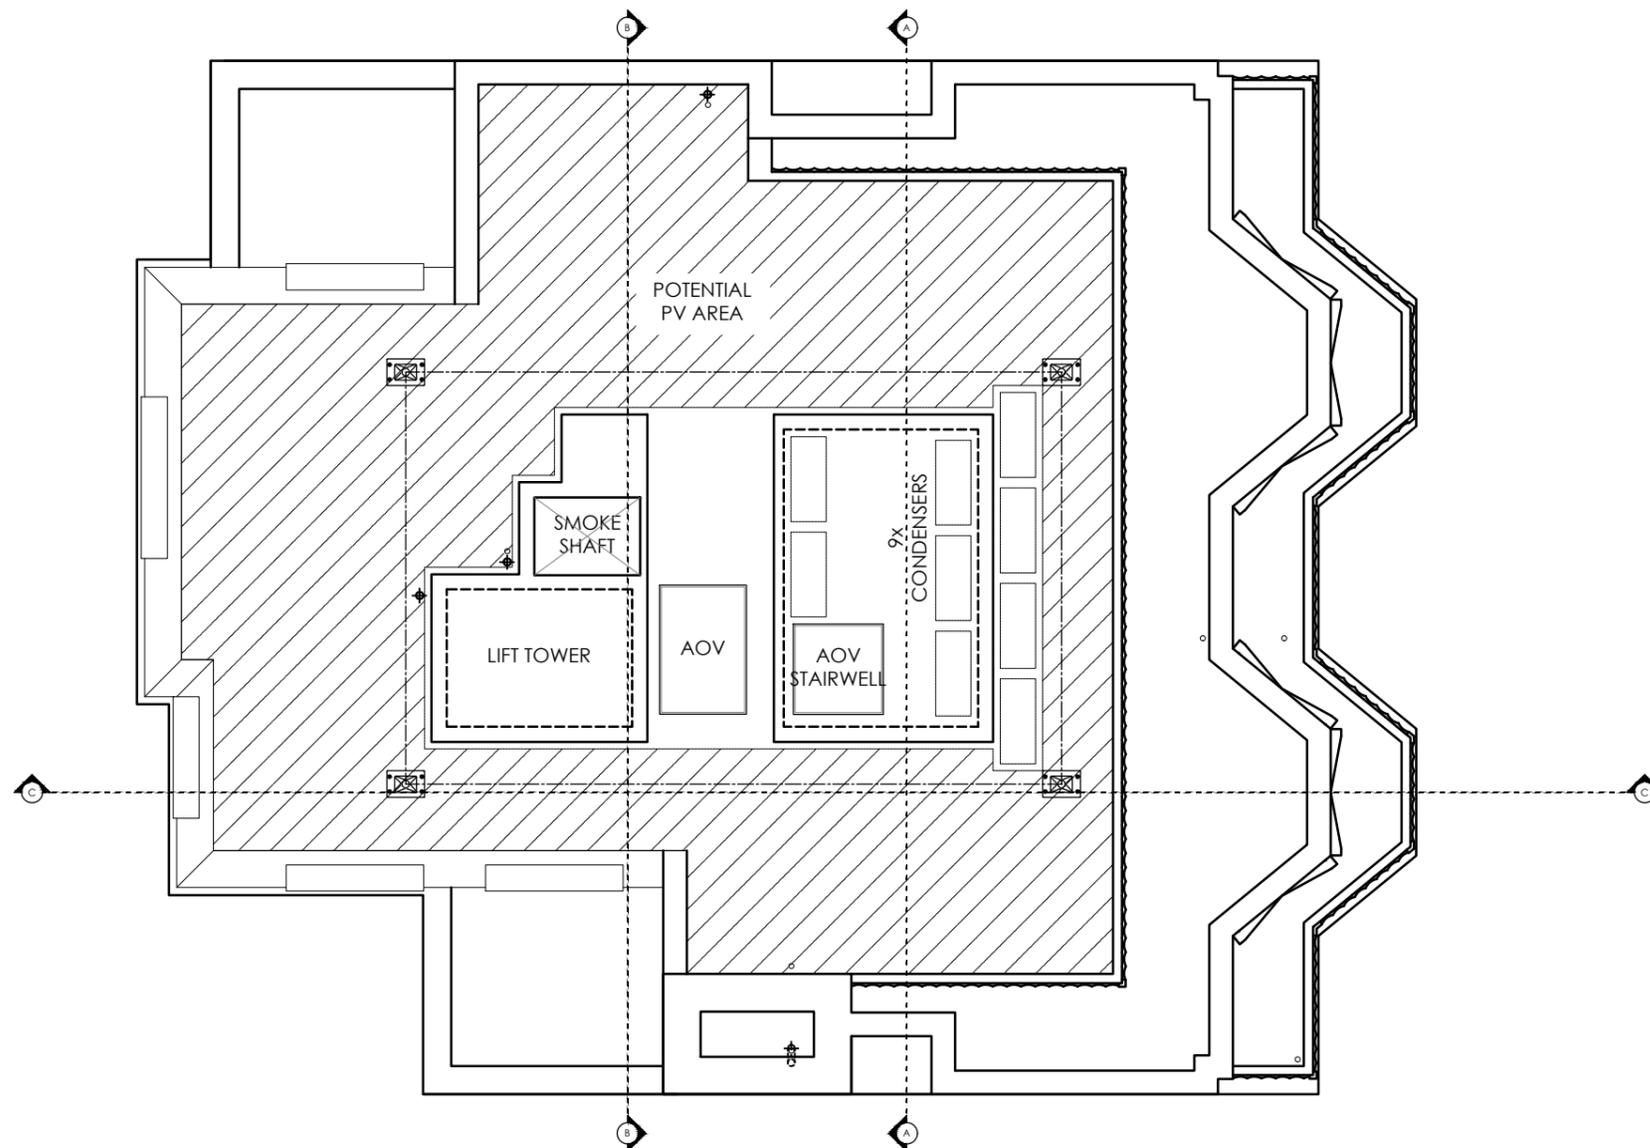

Project:  
ST. JOHN'S WOOD PARK  
CAMDEN  
LONDON

Drawing Title:  
ROOF LEVEL




**carlton**  
design partnership

Selwyn House, 32a Castle Way, Southampton, SO14 2AW  
023 8011 8866 www.carltondesignpartnership.com

1:100 @A3 0 1 2 3 4 5m

Drg No: 1900-SK-08 Rev: P2

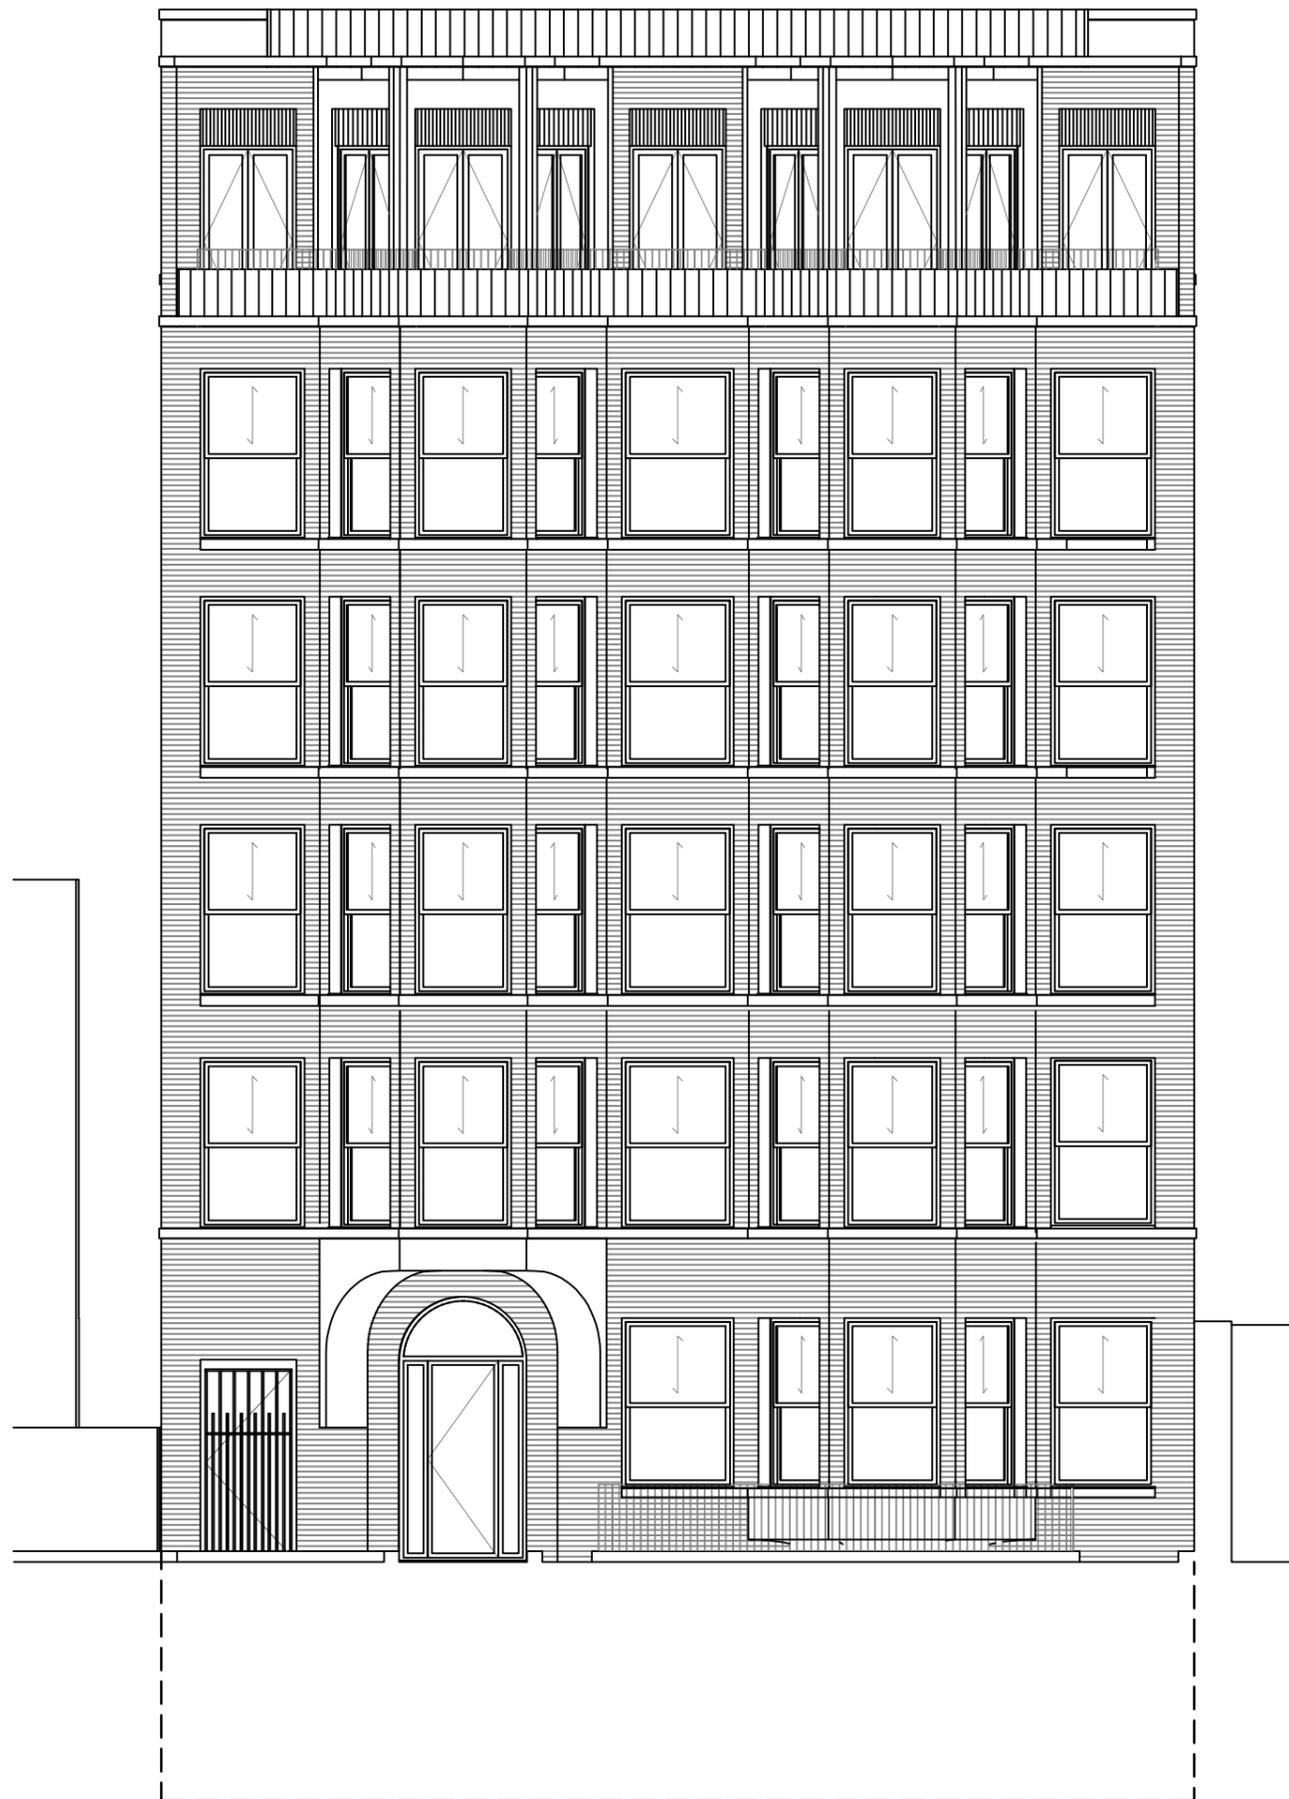


© This drawing and the works depicted contains information that is the copyright of Carlton Design Partnership Ltd. This drawing may also contain copyrighted information of third parties. This drawing or part thereof may not be reproduced, re-used or altered except with the written permission of the originators. No liability will be accepted for amendments made by third parties. Scaled measurements must not be taken from this drawing, other than for planning purposes. Any discrepancy or disparity must be notified to the originator in writing. This drawing may contain Ordnance Survey Data that is subject to Crown Copyright. All Rights reserved.

Rev	Date	Drawn	Checked
P	05/12/19	JP	

PRELIMINARY ISSUE


Project:  
ST. JOHN'S WOOD PARK  
CAMBEN  
LONDON


Drawing Title:  
Front Elevation

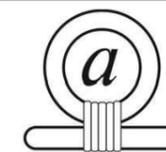

**carlton**  
design partnership

Selwyn House, 32a Castle Way, Southampton, SO14 2AW  
023 8011 8866 www.carltondesignpartnership.com

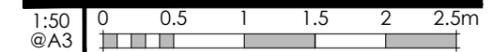

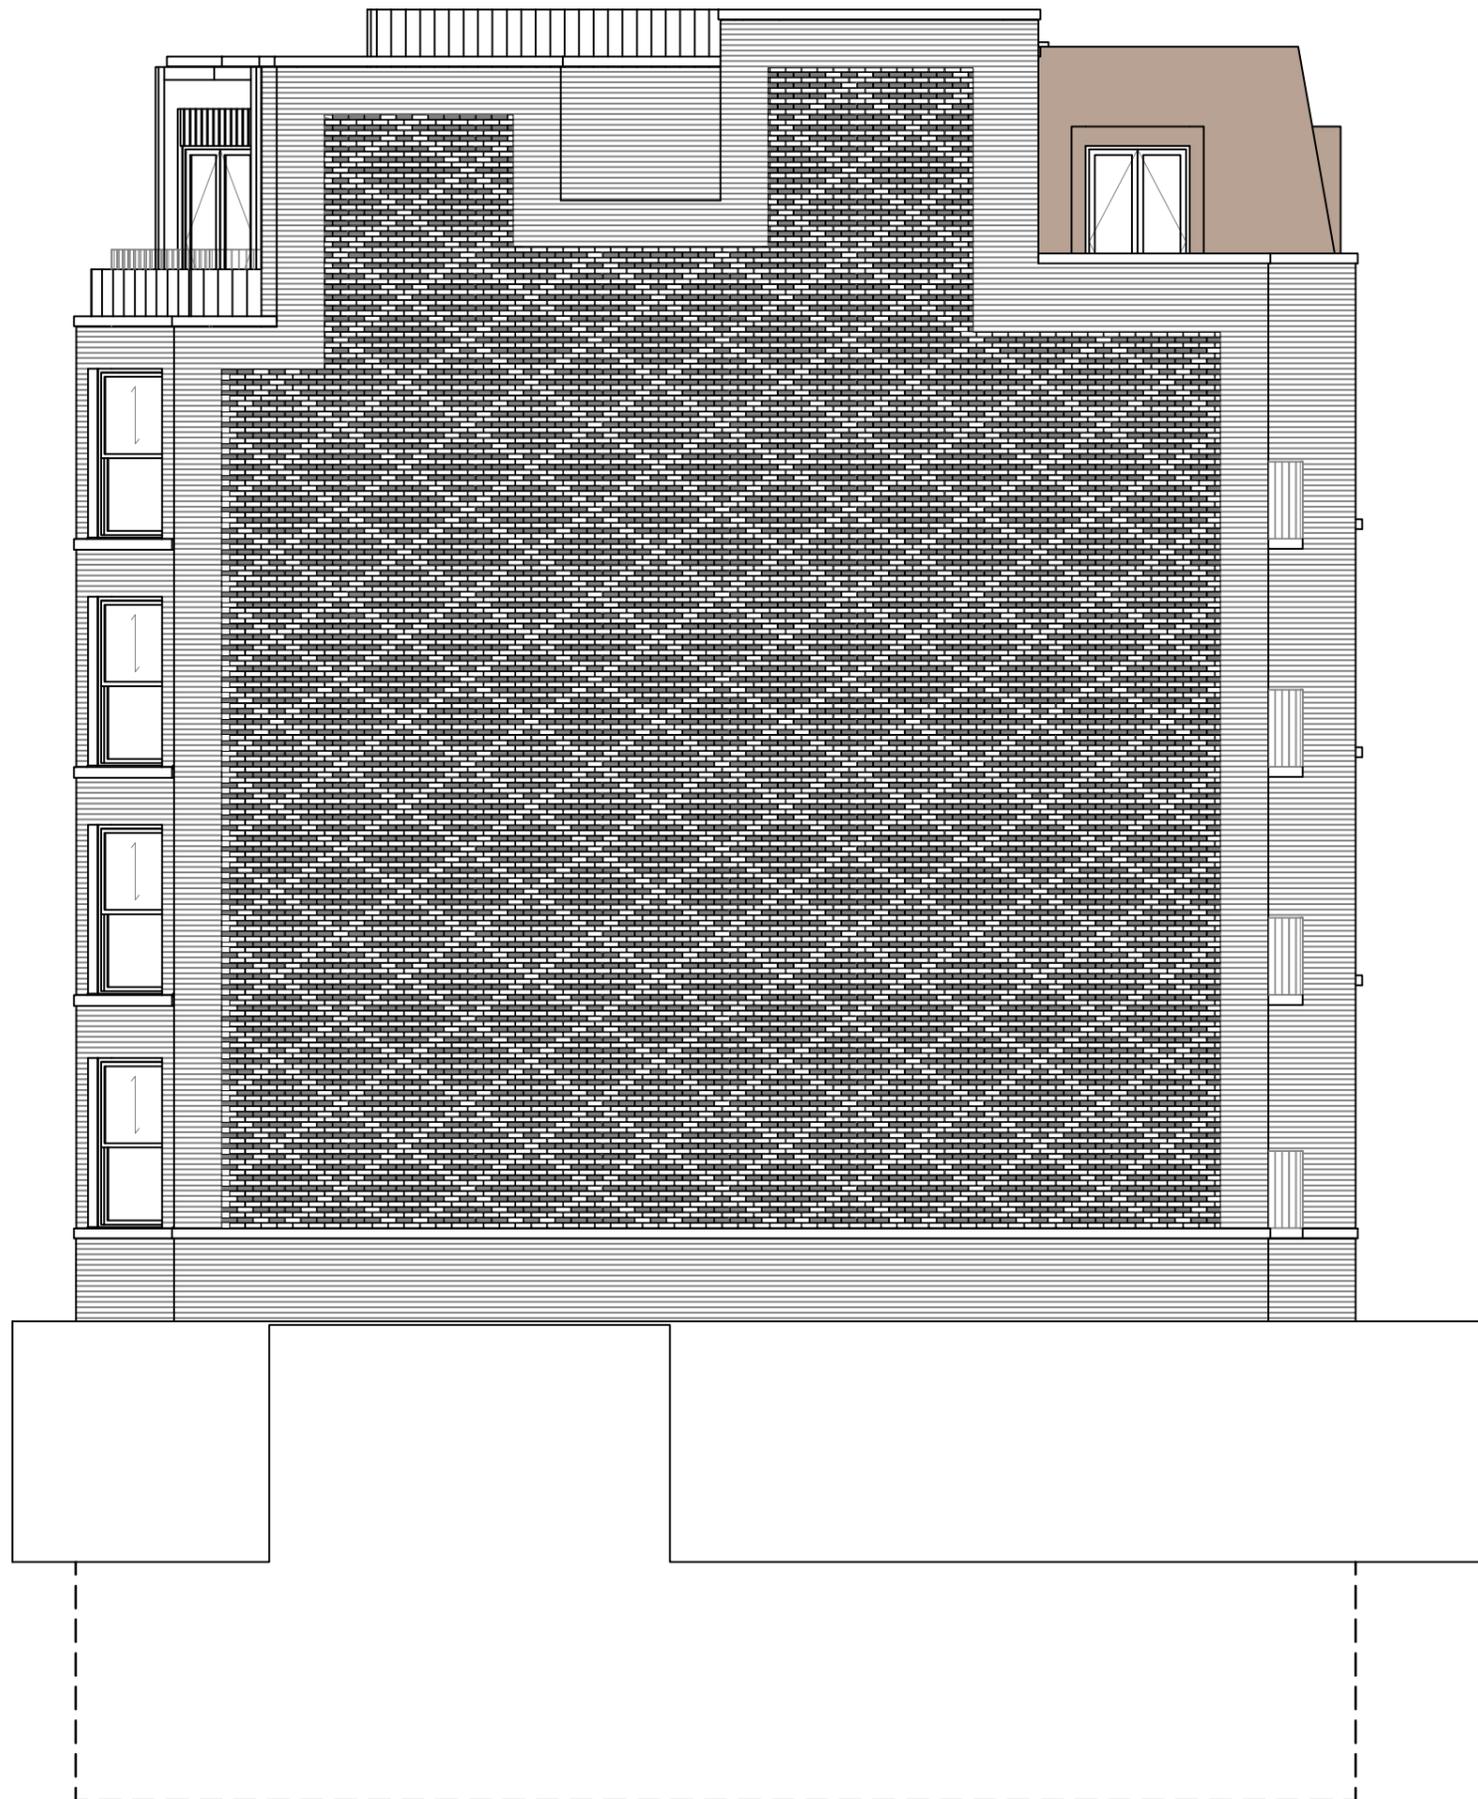

© This drawing and the works depicted contains information that is the copyright of Carlton Design Partnership Ltd. This drawing may also contain copyrighted information of third parties. This drawing or part thereof may not be reproduced, re-used or altered except with the written permission of the originators. No liability will be accepted for amendments made by third parties. Scaled measurements must not be taken from this drawing, other than for planning purposes. Any discrepancy or disparity must be notified to the originator in writing. This drawing may contain Ordnance Survey Data that is subject to Crown Copyright. All Rights reserved.

Rev	Date	Drawn	Checked
P	05/12/19	JP	

PRELIMINARY ISSUE

Project:  
ST. JOHN'S WOOD PARK  
CAMDEN  
LONDON

Drawing Title:  
Side Elevation



**carlton**  
design partnership  
Selwyn House, 32a Castle Way, Southampton, SO14 2AW  
023 8011 8866 www.carltondesignpartnership.com

1:50 0 0.5 1 1.5 2 2.5m  
@A3

Drg No: 1900-SK-10 Rev: P



© This drawing and the works depicted contains information that is the copyright of Carlton Design Partnership Ltd. This drawing may also contain copyrighted information of third parties. This drawing or part thereof may not be reproduced, re-used or altered except with the written permission of the originators. No liability will be accepted for amendments made by third parties. Scaled measurements must not be taken from this drawing, other than for planning purposes. Any discrepancy or disparity must be notified to the originator in writing. This drawing may contain Ordnance Survey Data that is subject to Crown Copyright. All Rights reserved.

Rev	Date	Drawn	Checked
P	05/12/19	JP	

PRELIMINARY ISSUE

Project:  
ST. JOHN'S WOOD PARK  
CAMBEN  
LONDON


Drawing Title:  
Rear Elevation



**carlton**  
design partnership  
Selwyn House, 32a Castle Way, Southampton, SO14 2AW  
023 8011 8866 www.carltondesignpartnership.com

1:50 @A3 0 0.5 1 1.5 2 2.5m

Drg No: 1900-SK-11 Rev: P

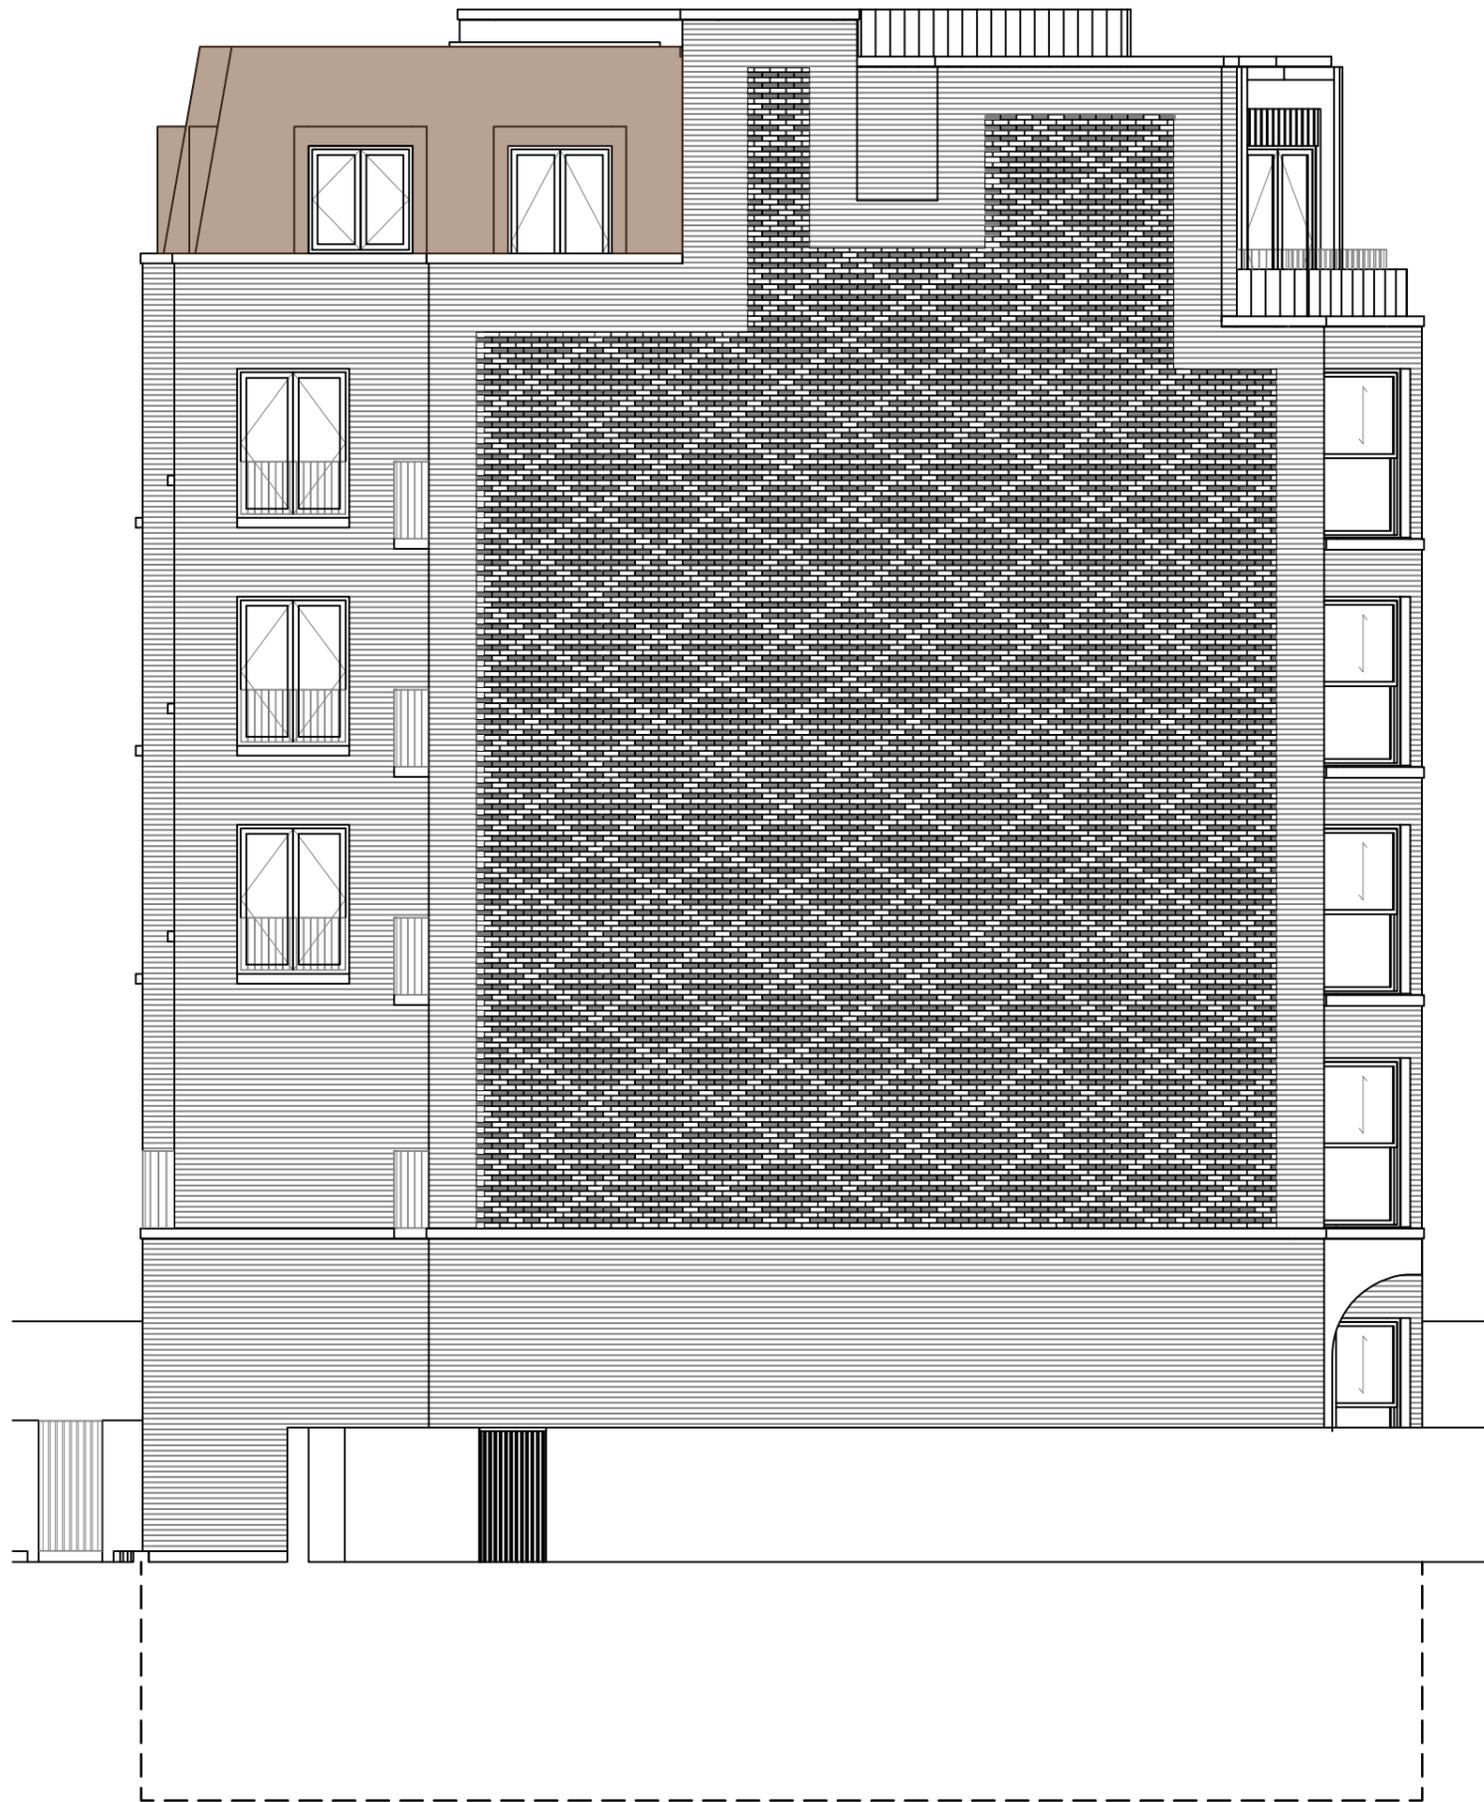

© This drawing and the works depicted contains information that is the copyright of Carlton Design Partnership Ltd. This drawing may also contain copyrighted information of third parties. This drawing or part thereof may not be reproduced, re-used or altered except with the written permission of the originators. No liability will be accepted for amendments made by third parties. Scaled measurements must not be taken from this drawing, other than for planning purposes. Any discrepancy or disparity must be notified to the originator in writing. This drawing may contain Ordnance Survey Data that is subject to Crown Copyright. All Rights reserved.

Rev	Date	Drawn	Checked
P	05/12/19	JP	

PRELIMINARY ISSUE


Project:  
ST. JOHN'S WOOD PARK  
CAMDEN  
LONDON

Drawing Title:  
Side Elevation



**carlton**  
design partnership

Selwyn House, 32a Castle Way, Southampton, SO14 2AW  
023 8011 8866 www.carltondesignpartnership.com

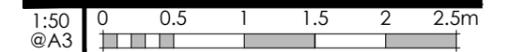

Drg No: 1900-SK-12 Rev: P

73.220 TOP OF ROOF PARAPET/UNDERSIDE OF COMMUNAL AREA SLAB  
 72.635 Underside Of Joist

FIFTH FLOOR  
 69.395 FFL  
 69.310 SSL

FOURTH FLOOR  
 66.170 FFL  
 66.085 SSL

64.775 TOP OF ROOF PARAPET

THIRD FLOOR  
 62.945 FFL  
 62.860 SSL

SECOND FLOOR  
 59.720 FFL  
 59.635 SSL

FIRST FLOOR  
 56.495 FFL  
 56.410 SSL

GROUND FLOOR  
 51.825 FFL  
 51.740 SSL

49.230 Mains Sewer Invert Level

BASEMENT  
 48.450 FFL  
 48.155 SSL



© This drawing and the works depicted contains information that is the copyright of Carlton Design Partnership Ltd. This drawing may also contain copyrighted information of third parties. This drawing or part thereof may not be reproduced, re-used or altered except with the written permission of the originators. No liability will be accepted for amendments made by third parties. Scaled measurements must not be taken from this drawing, other than for planning purposes. Any discrepancy or disparity must be notified to the originator in writing. This drawing may contain Ordnance Survey Data that is subject to Crown Copyright. All Rights reserved.

Rev	Date	Drawn	Checked
P	05/12/19	JP	

PRELIMINARY ISSUE

Project:  
 ST. JOHN'S WOOD PARK  
 CAMDEN  
 LONDON

Drawing Title:  
 SECTION A-A




**carlton**  
 design partnership

Selwyn House, 32a Castle Way, Southampton, SO14 2AW  
 023 8011 8866 www.carltondesignpartnership.com

1:50 @A3 0 0.5 1 1.5 2 2.5m

Drg No: 1900-SK-13 Rev: P1

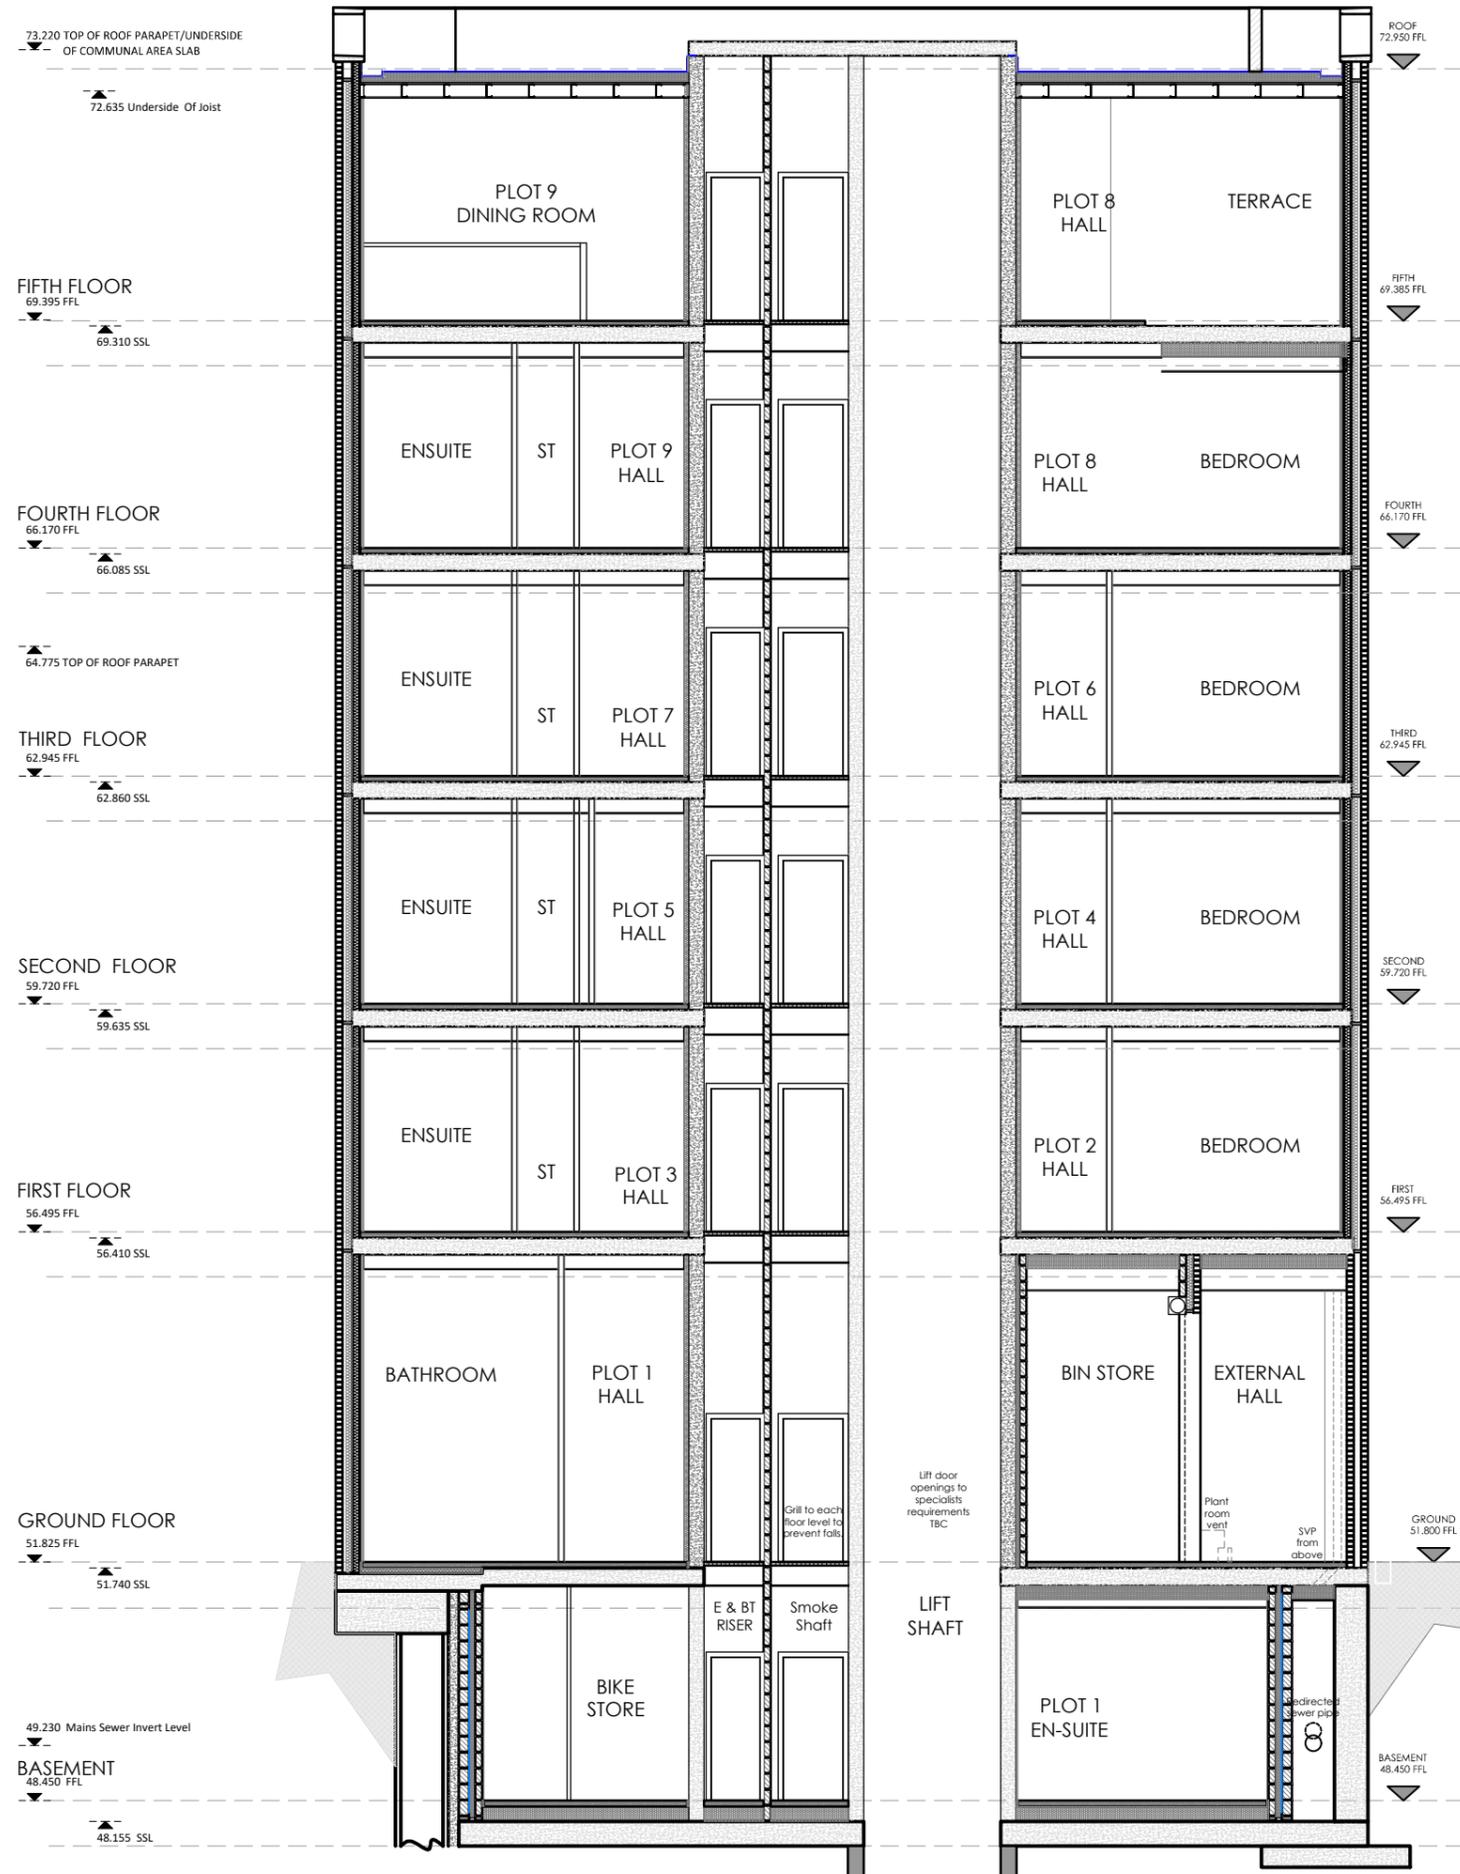


© This drawing and the works depicted contains information that is the copyright of Carlton Design Partnership Ltd. This drawing may also contain copyrighted information of third parties. This drawing or part thereof may not be reproduced, re-used or altered except with the written permission of the originators. No liability will be accepted for amendments made by third parties. Scaled measurements must not be taken from this drawing, other than for planning purposes. Any discrepancy or disparity must be notified to the originator in writing. This drawing may contain Ordnance Survey Data that is subject to Crown Copyright. All Rights reserved.

Rev	Date	Drawn	Checked
P	05/12/19	JP	

PRELIMINARY ISSUE

Project:  
ST. JOHN'S WOOD PARK  
CAMDEN  
LONDON


Drawing Title:  
SECTION B-B

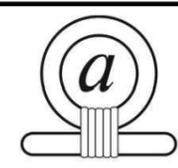

**carlton**  
design partnership


Selwyn House, 32a Castle Way, Southampton, SO14 2AW  
023 8011 8866 www.carltondesignpartnership.com



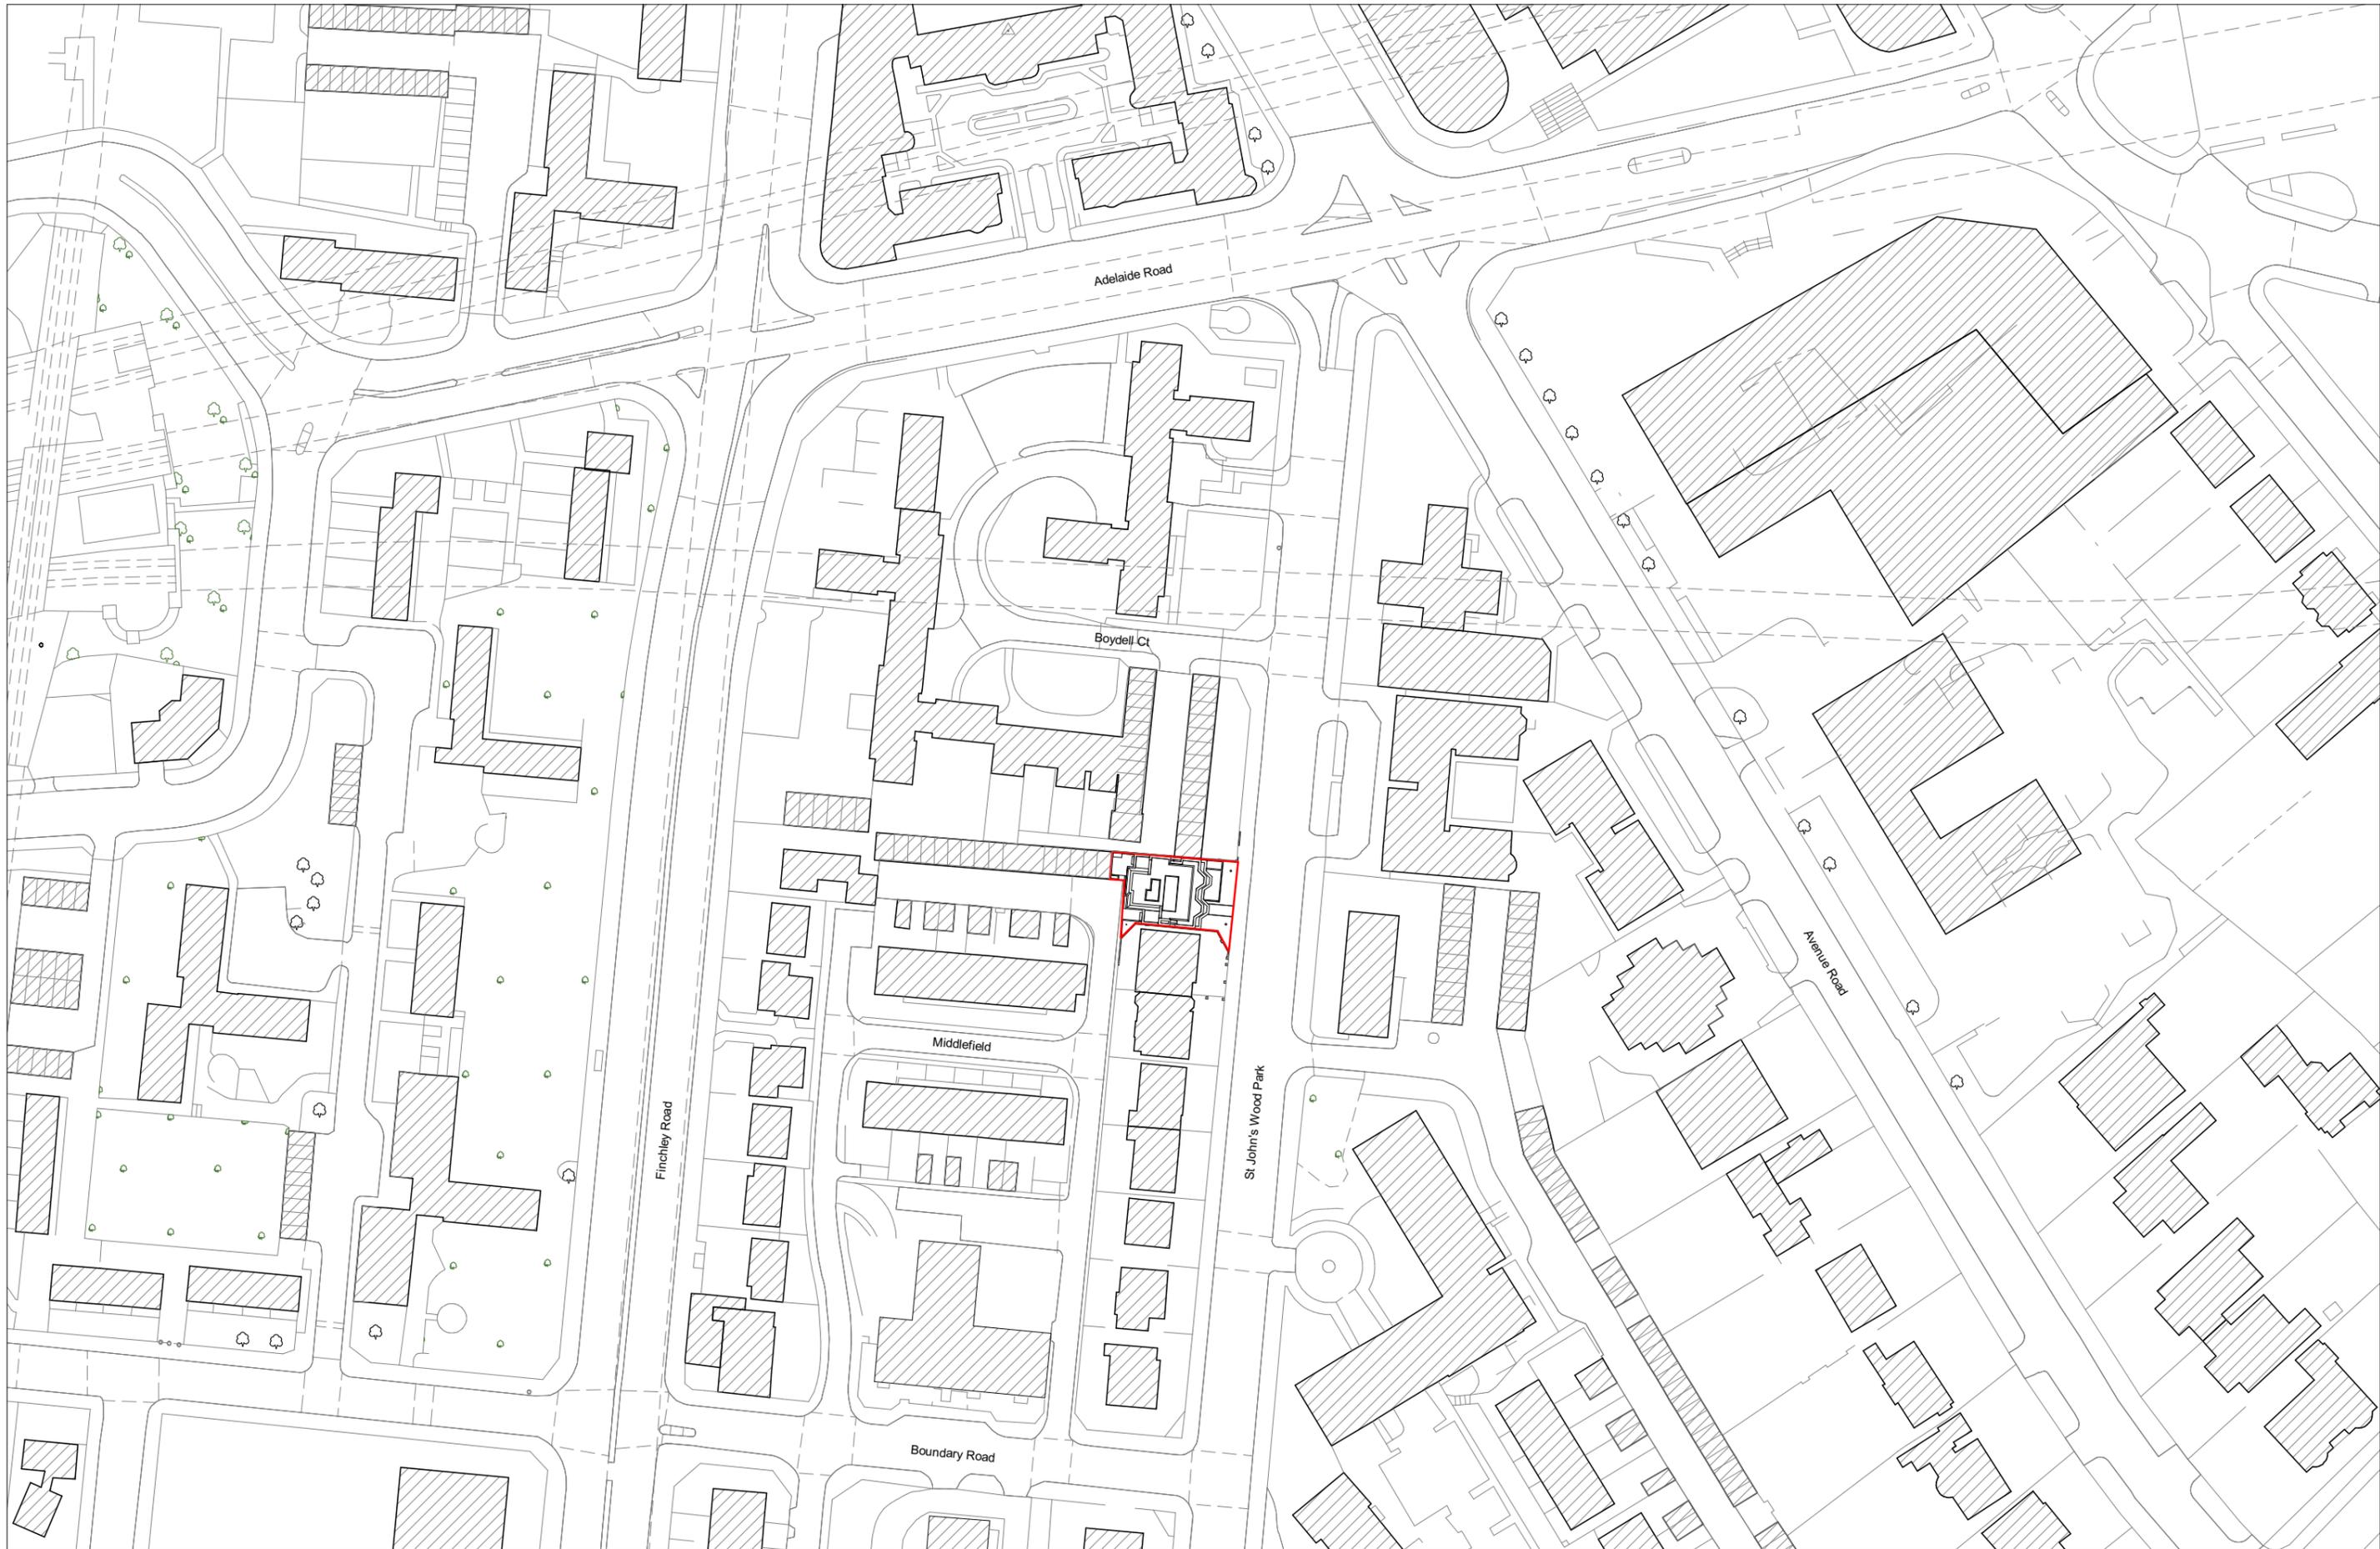

Do not scale from this drawing. Verify all dimensions on site. Drawing should be read in conjunction with information from all other design consultants and contractors. All drawings in digital format are for reference only, paper copies are available on request.

**FOR PLANNING**  
© Maccreanor Lavington Ltd.

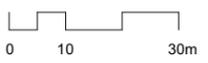

**MaccreanorLavington**  
77 Bastwick Street,  
London, EC1V 3PZ

t +44 (0)20 7336 7353  
e uk@ml-architects.com

Project  
**St John's Wood Park**

Title: Location Plan  
Scale: 1 : 1250 @ A3 Date: January 2018  
**MLUK-673-A-P-XX-0100-R01**