




PROPOSED - Front Elevation  
Scale 1:100@A3 PA-04

PROPOSED - Rear Elevation  
Scale 1:100@A3 PA-04

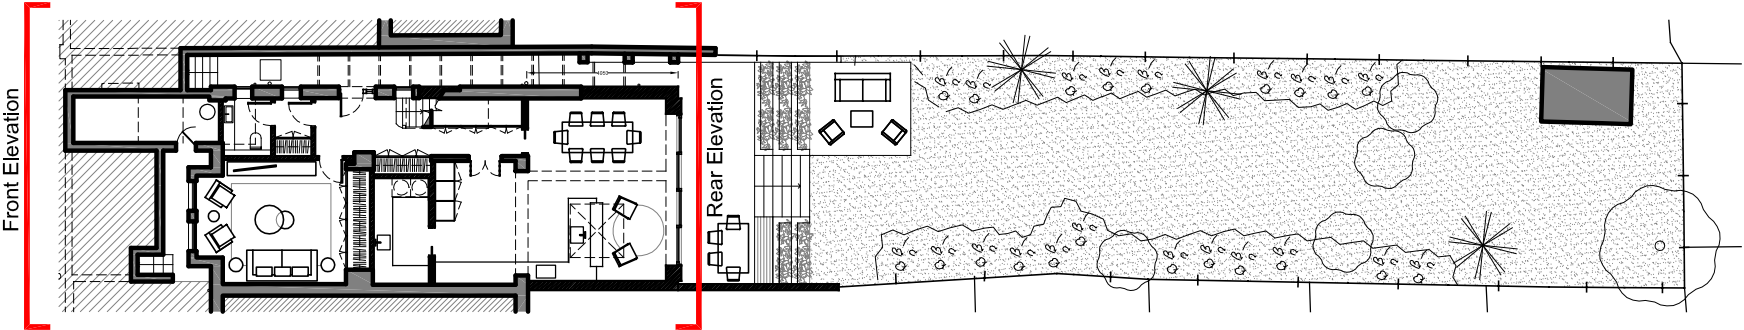

PROPOSED - KEY Plan  
Scale NTS@A3 PA-04



architect

notes

revisions

date

rev

project

drawing title

CCASA  
ARCHITECTS

1E Mentmore Terrace  
London, E8 3DQ

info@ccasa.co.uk  
www.ccasa.co.uk  
@ccasaarchitects

- All dimensions to be checked on site before fabrication
- Contractor to refer to engineers' drawings before proceeding with works
- All drawings and designs are covered by design right (Intellectual property), and may not be distributed, copied or issued without written consent of the architect
- All design concepts are the sole property of the architect and no adaptations, reproductions or copies may be made without written consent of the architect
- These drawings are subject to any variation required or recommended by any statutory authority, or for the better carrying out of the works
- Samples to be provided by contractor for the architect approval
- All finishes to architect's satisfaction
- All drawings to be approved by the architect before construction
- All works to be carried out in accordance with current Building Regulations

Planning  
Planning  
Planning  
Planning

27.11.19 00  
28.11.19 01  
05.12.19 02  
16.01.20 03

55 Dartmouth Park Road  
London NW5 1SL

PROPOSED  
Front and Rear Elevations

client

Private Client

scale at A1

scale at A3

date

job no.  
1939

drawing  
PA-04

rev.  
03