

1. Dimensions given in millimetres unless stated otherwise.  
 2. All levels are in metres above AOD unless stated otherwise.  
 3. All dimensions to be verified on site prior to proceeding, and all discrepancies to be notified in writing to the Client.  
 4. The Client is to be informed of any inaccuracies of the existing works or surroundings.

Notes

Revisions

Rev.	Description	Date
A	Planning	14.12.2017
B	Planning	21.06.2018
C	Planning	31.01.2019
D	Planning	07.02.2020

Project 146-CC

Refurbishment of existing property


Client  
 Anthony and Beverley Silverstone  
 22 Chalcot Crescent NW1 8YD

Architect  
 COOKE 1-2 Herbal Hill  
 FAWCETT London, EC1R 5EF  
 ARCHITECTS +44 (0)20 7078 4030


Scale  
 1:50 / 1:100 NOT FOR  
 at A1/A3 size CONSTRUCTION

Drawing Title  
 Proposed Floor Plans


Drawing No.  
 CF-DR-146-3-1100-D

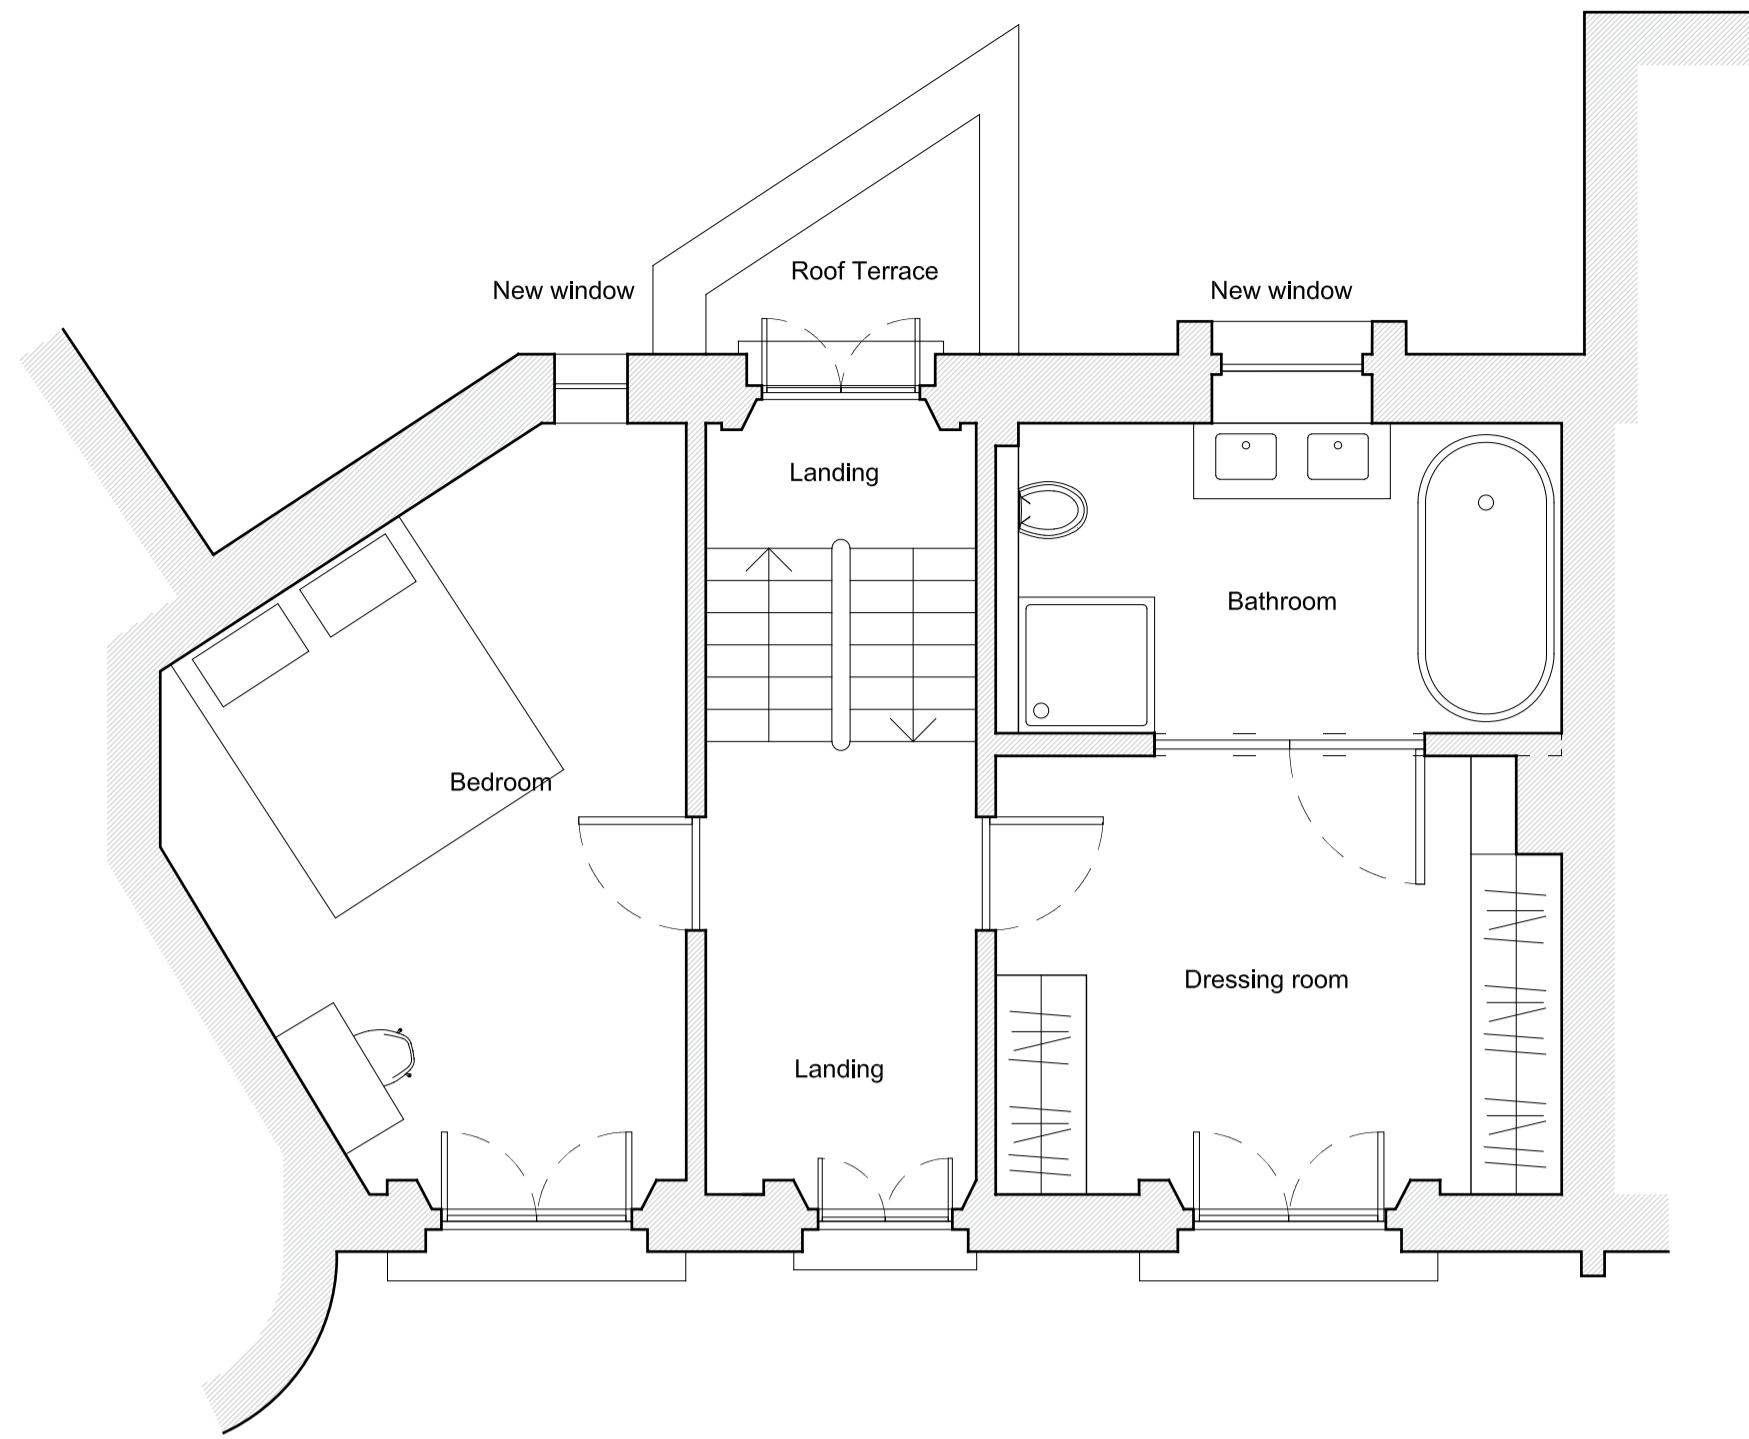


3 FIRST FLOOR PLAN  
 PROPOSED

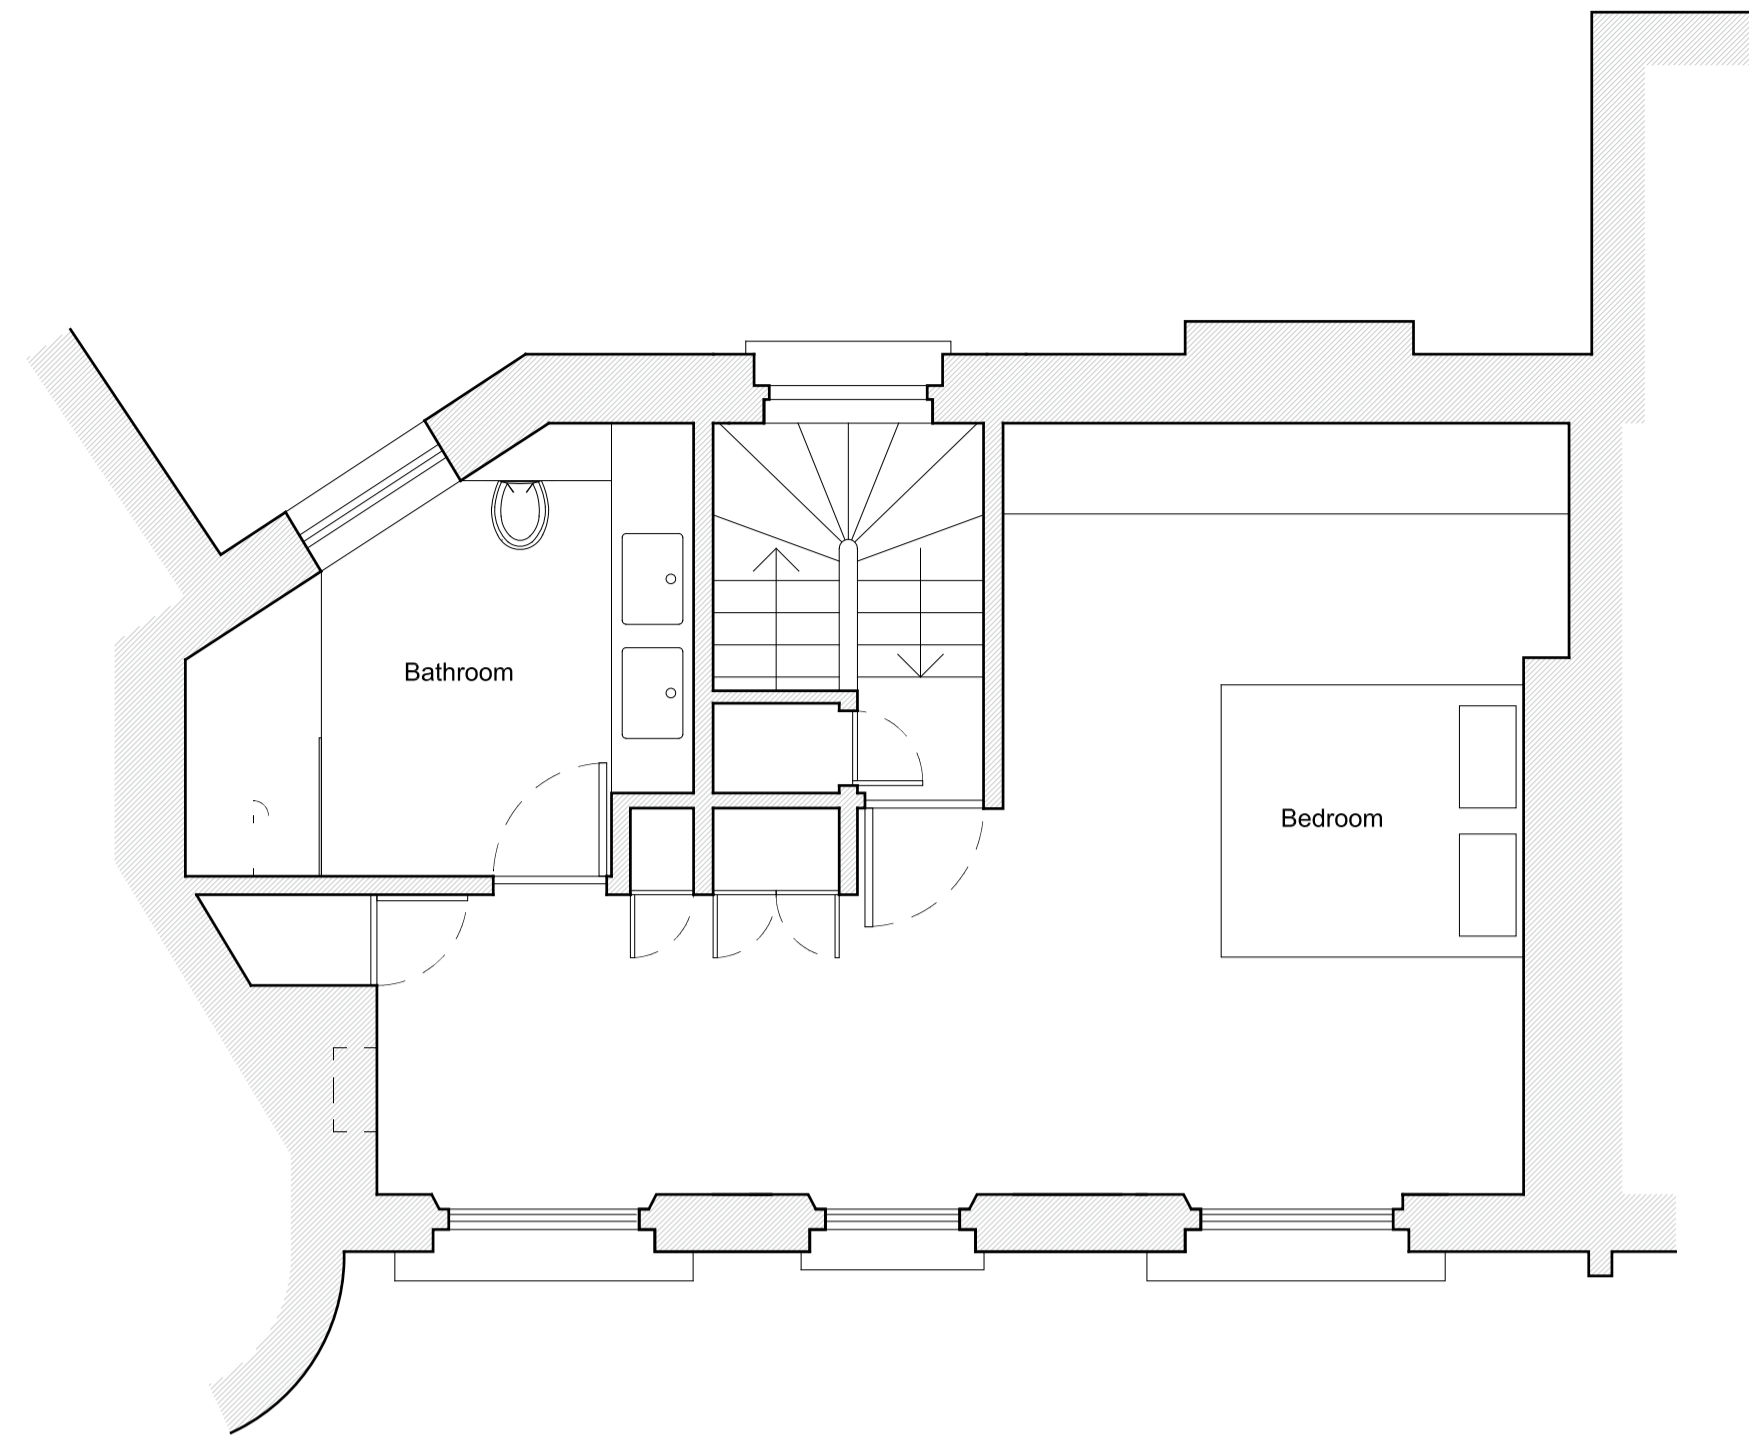

4 SECOND FLOOR PLAN  
 PROPOSED

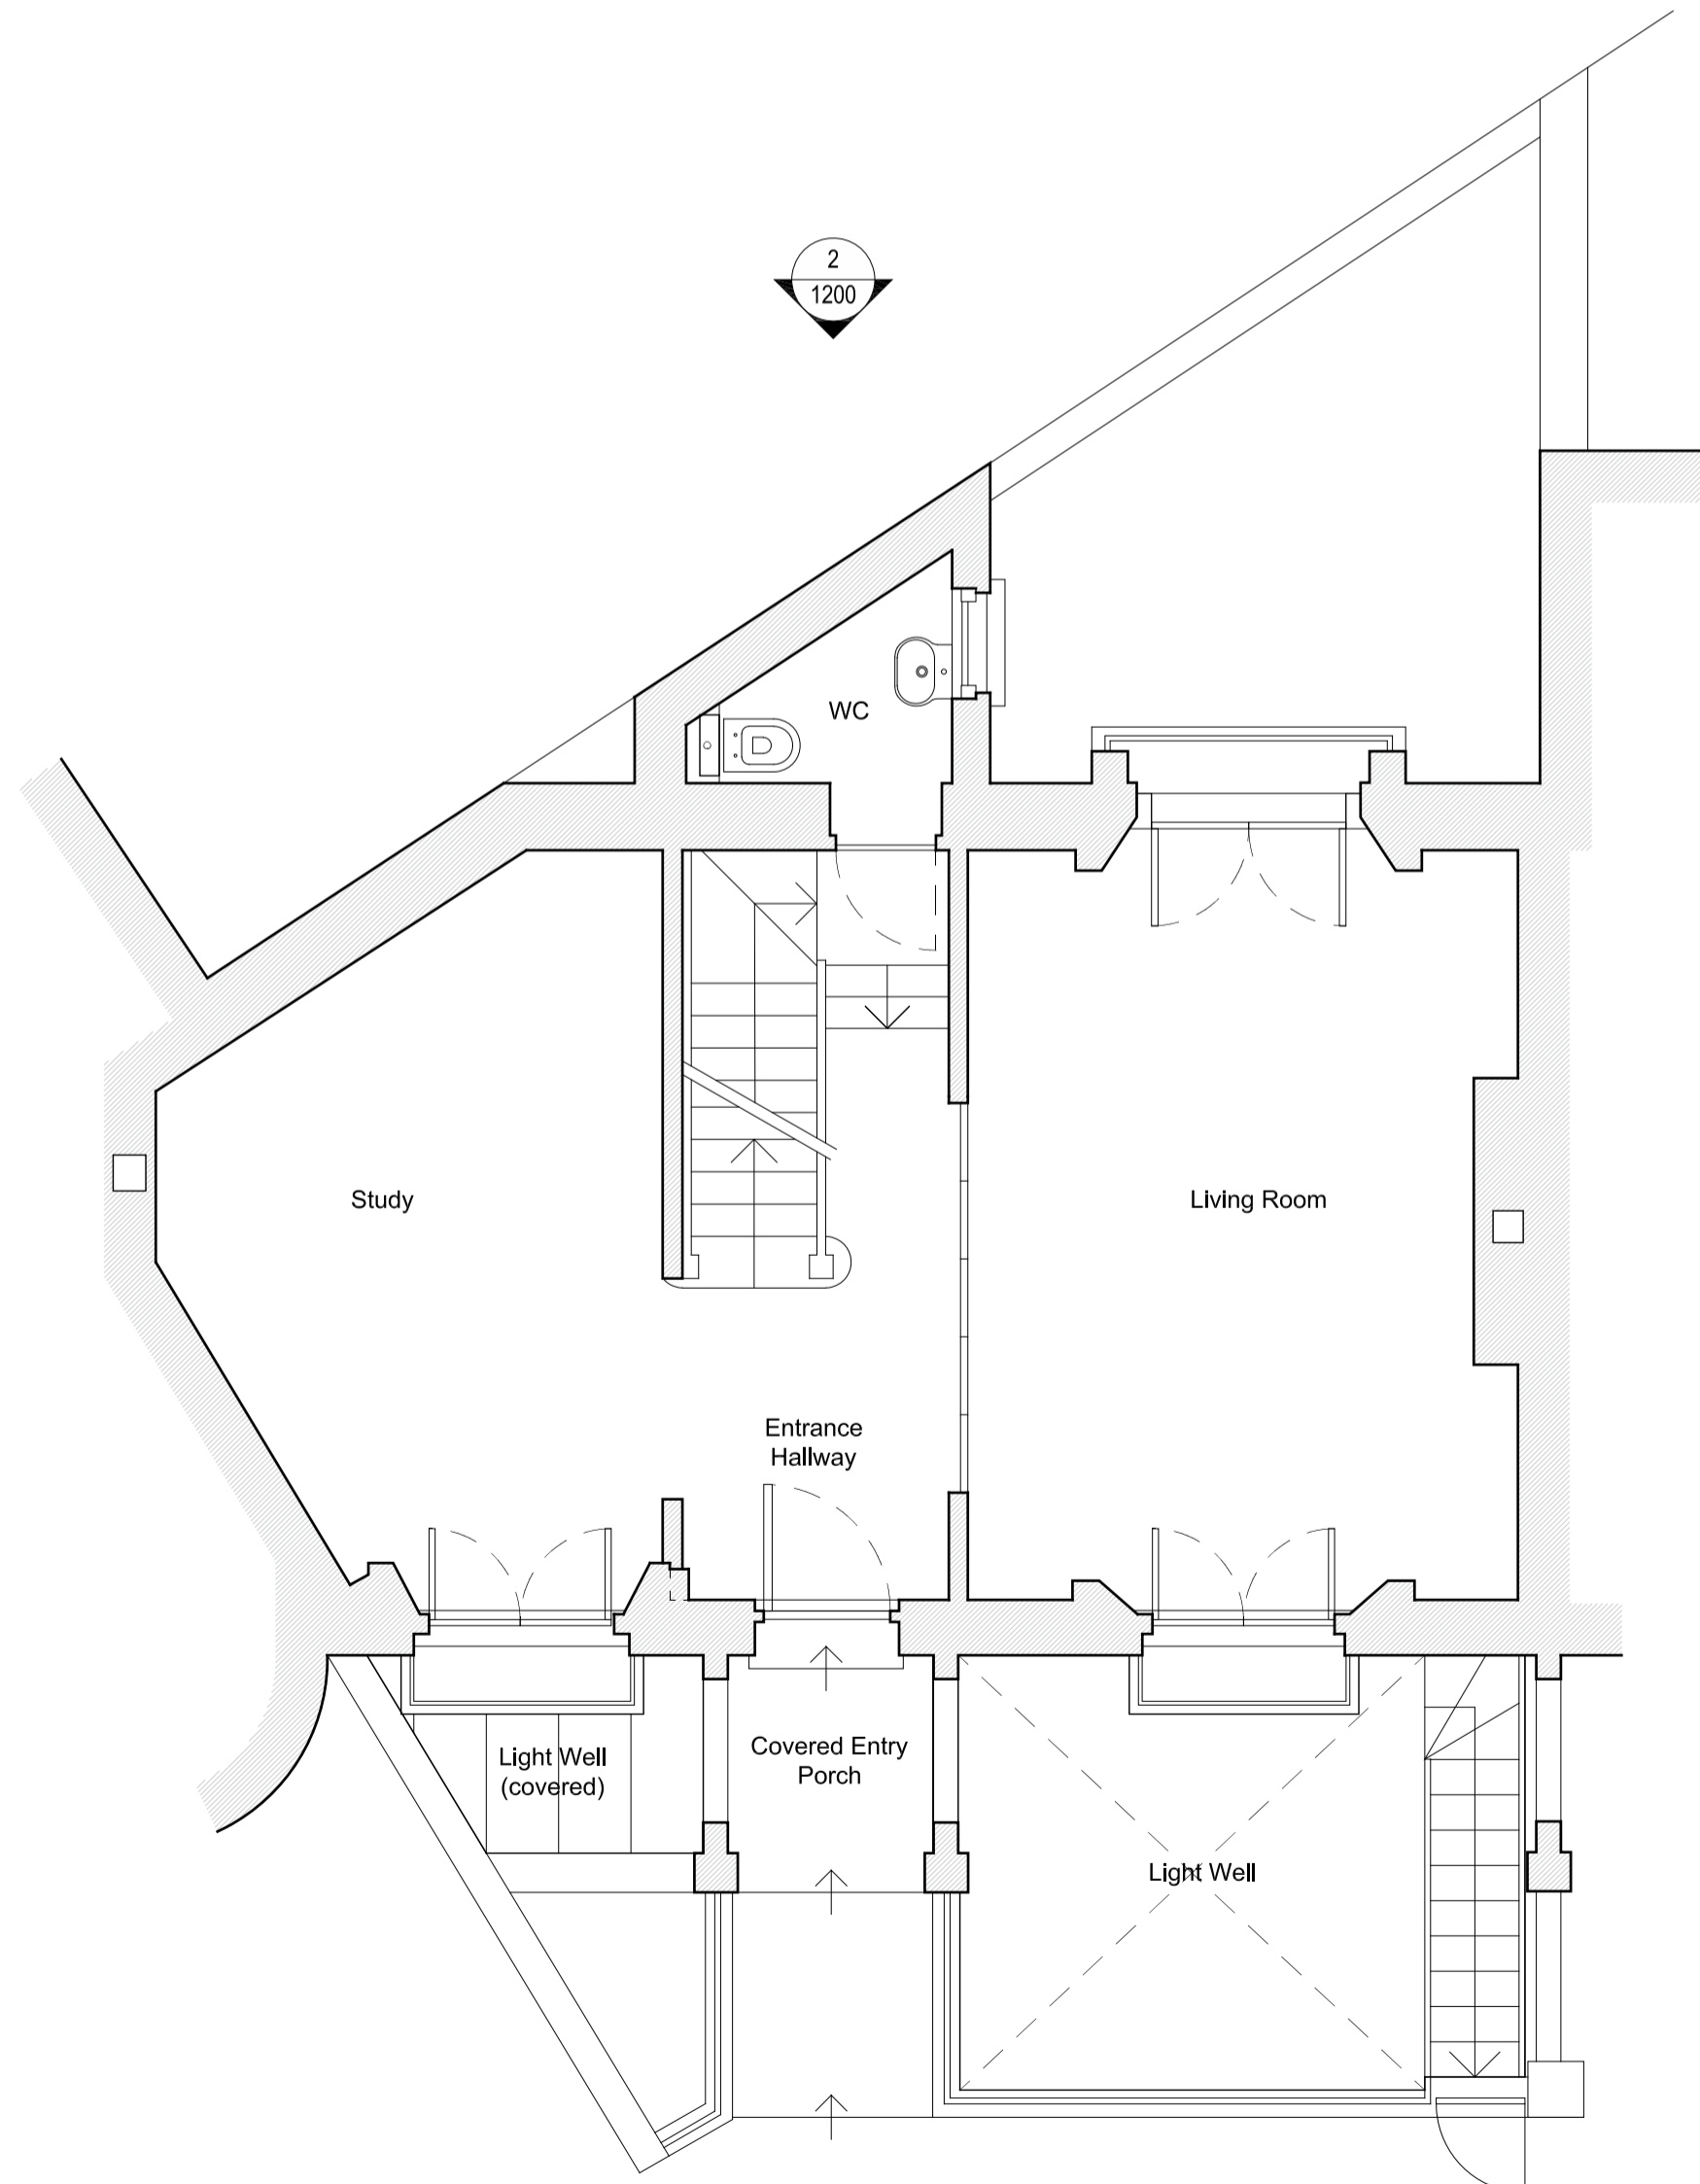

1 GROUND FLOOR PLAN  
 PROPOSED

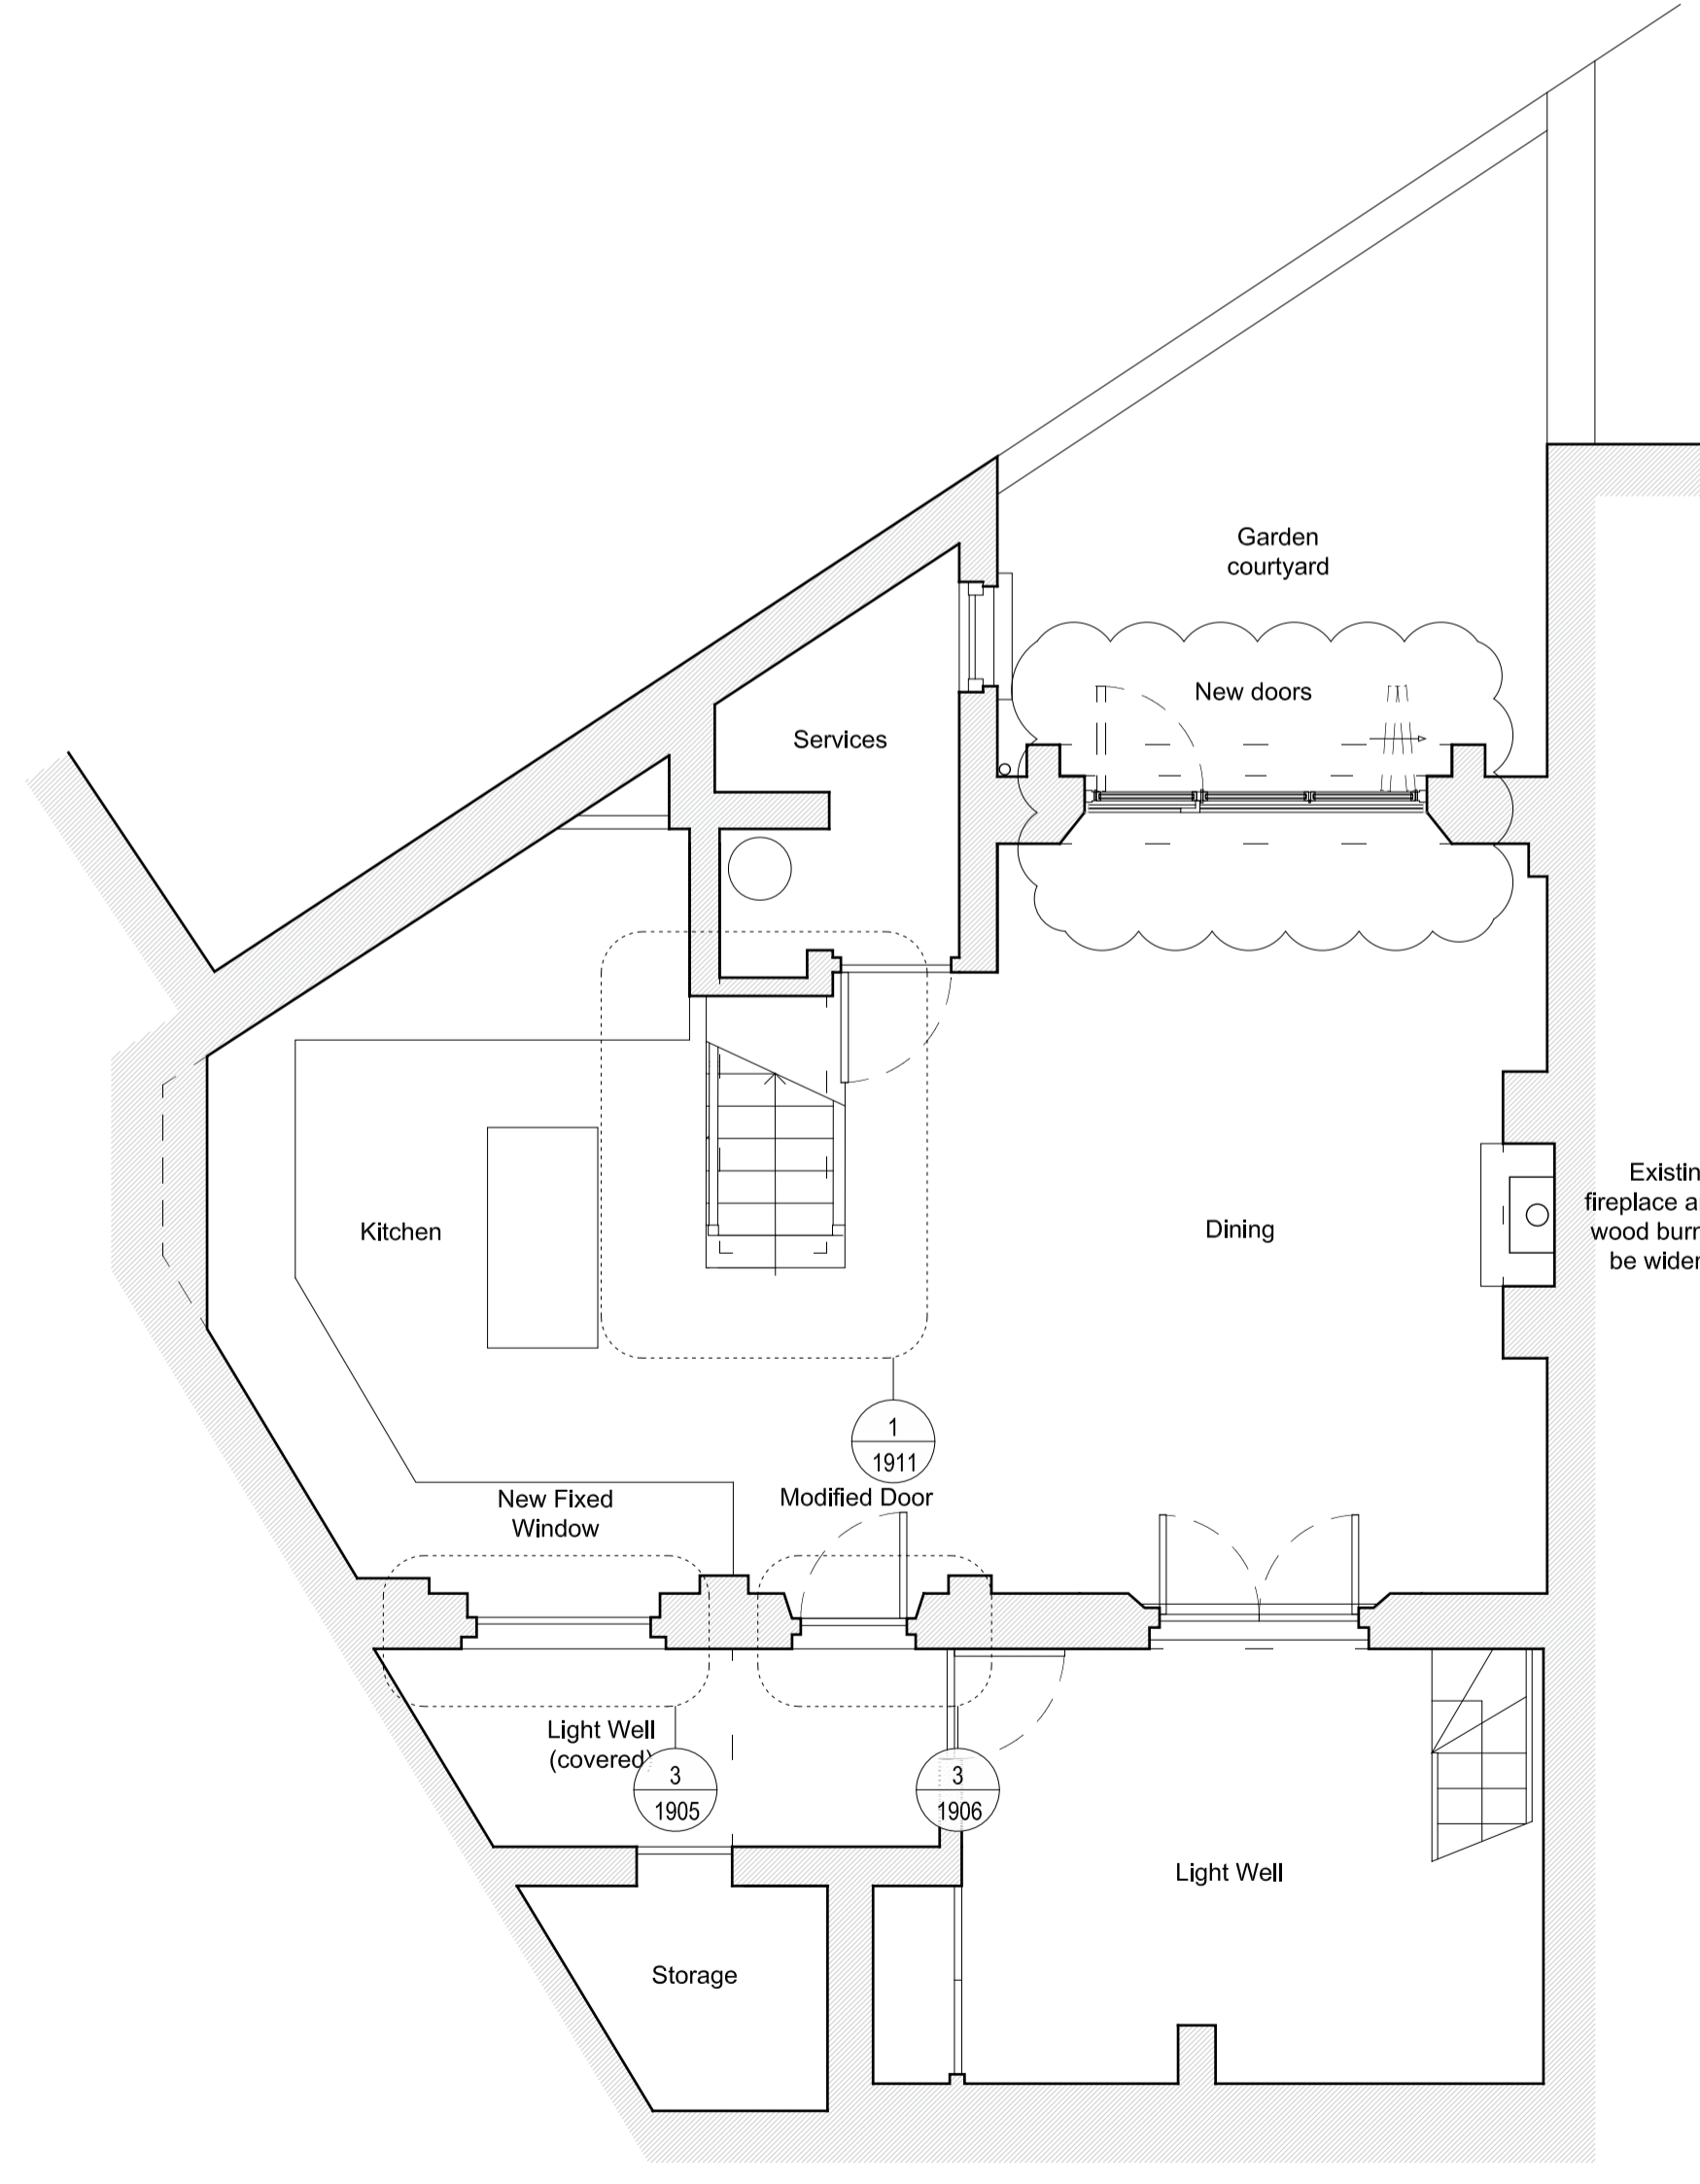

2 LOWER GROUND FLOOR PLAN  
 PROPOSED

