



REPORT ERRORS AND OMISSIONS TO THE ARCHITECT CHECK ALL DIMENSIONS BEFORE FABRICATION			
REVISION		DRAWN	CHKD DATE
Rev A.	Clients amendments Flat omitted and offices shown.	C.J.	- 30.04.19
Rev B.	Existing and proposed floor schedule added to drawing.	C.J.	- 02.07.19
Rev C.	Planning amendments: Scheme fully revised.	C.J.	- 17.10.19
Rev D.	Minor amendments made to drawing.	C.J.	- 24.01.20

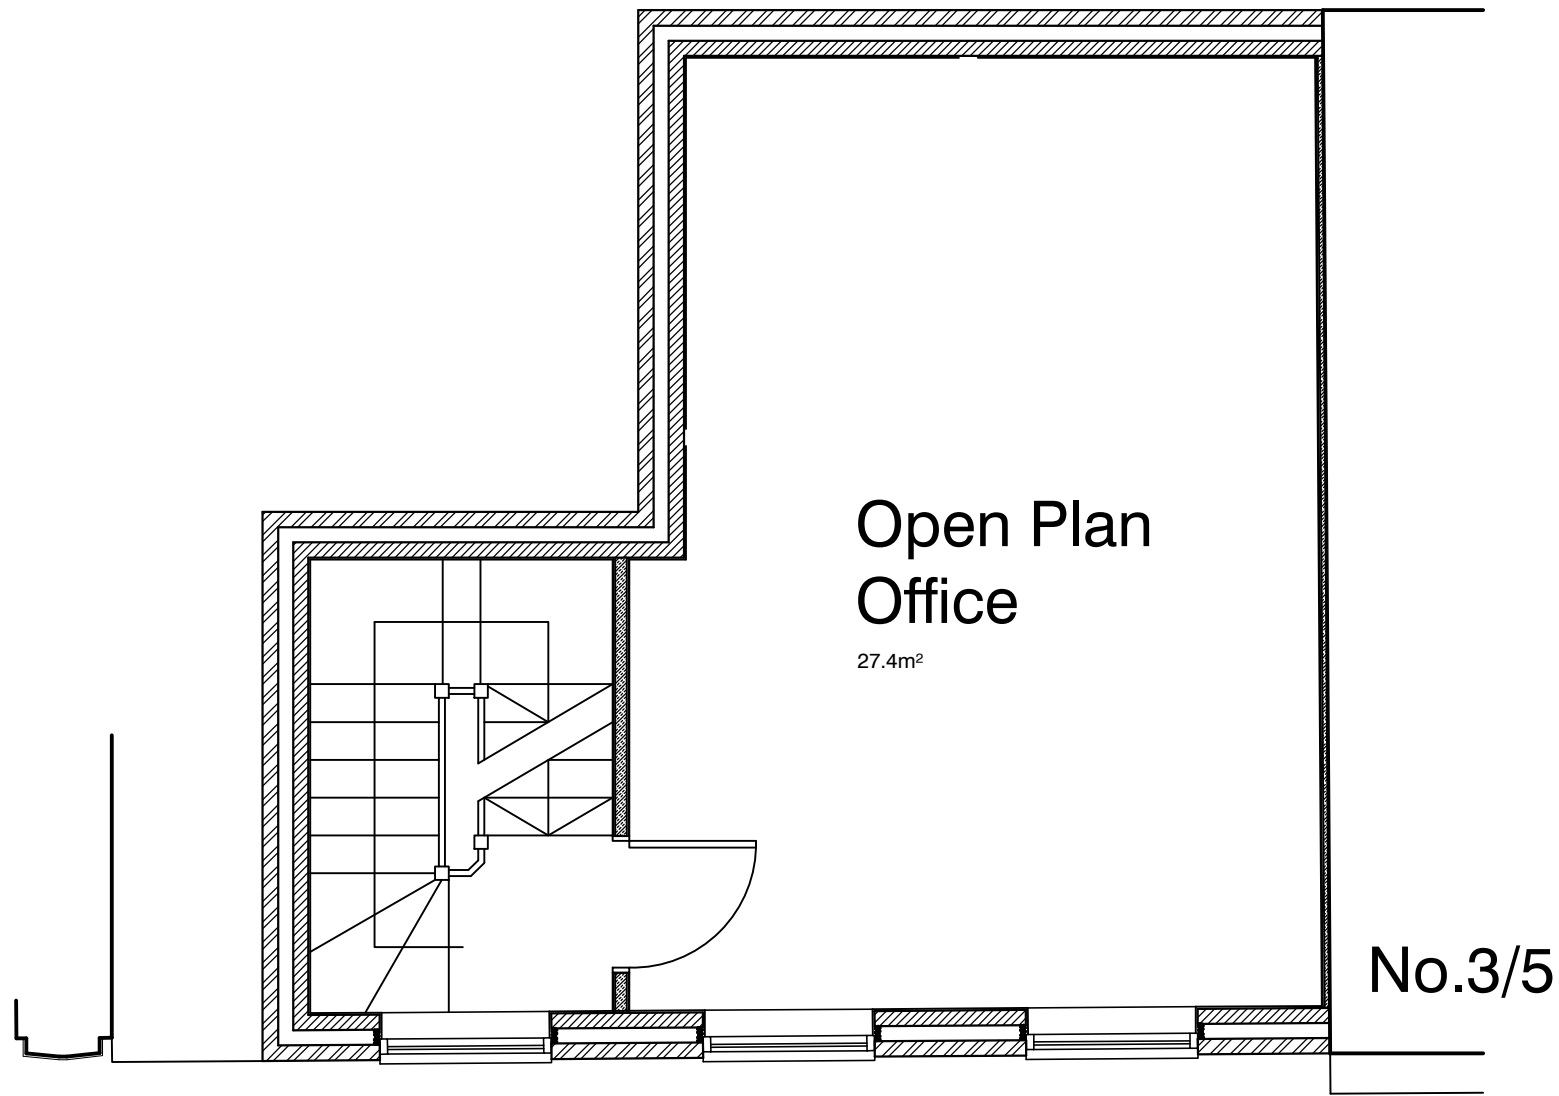

SECOND FLOOR PLAN

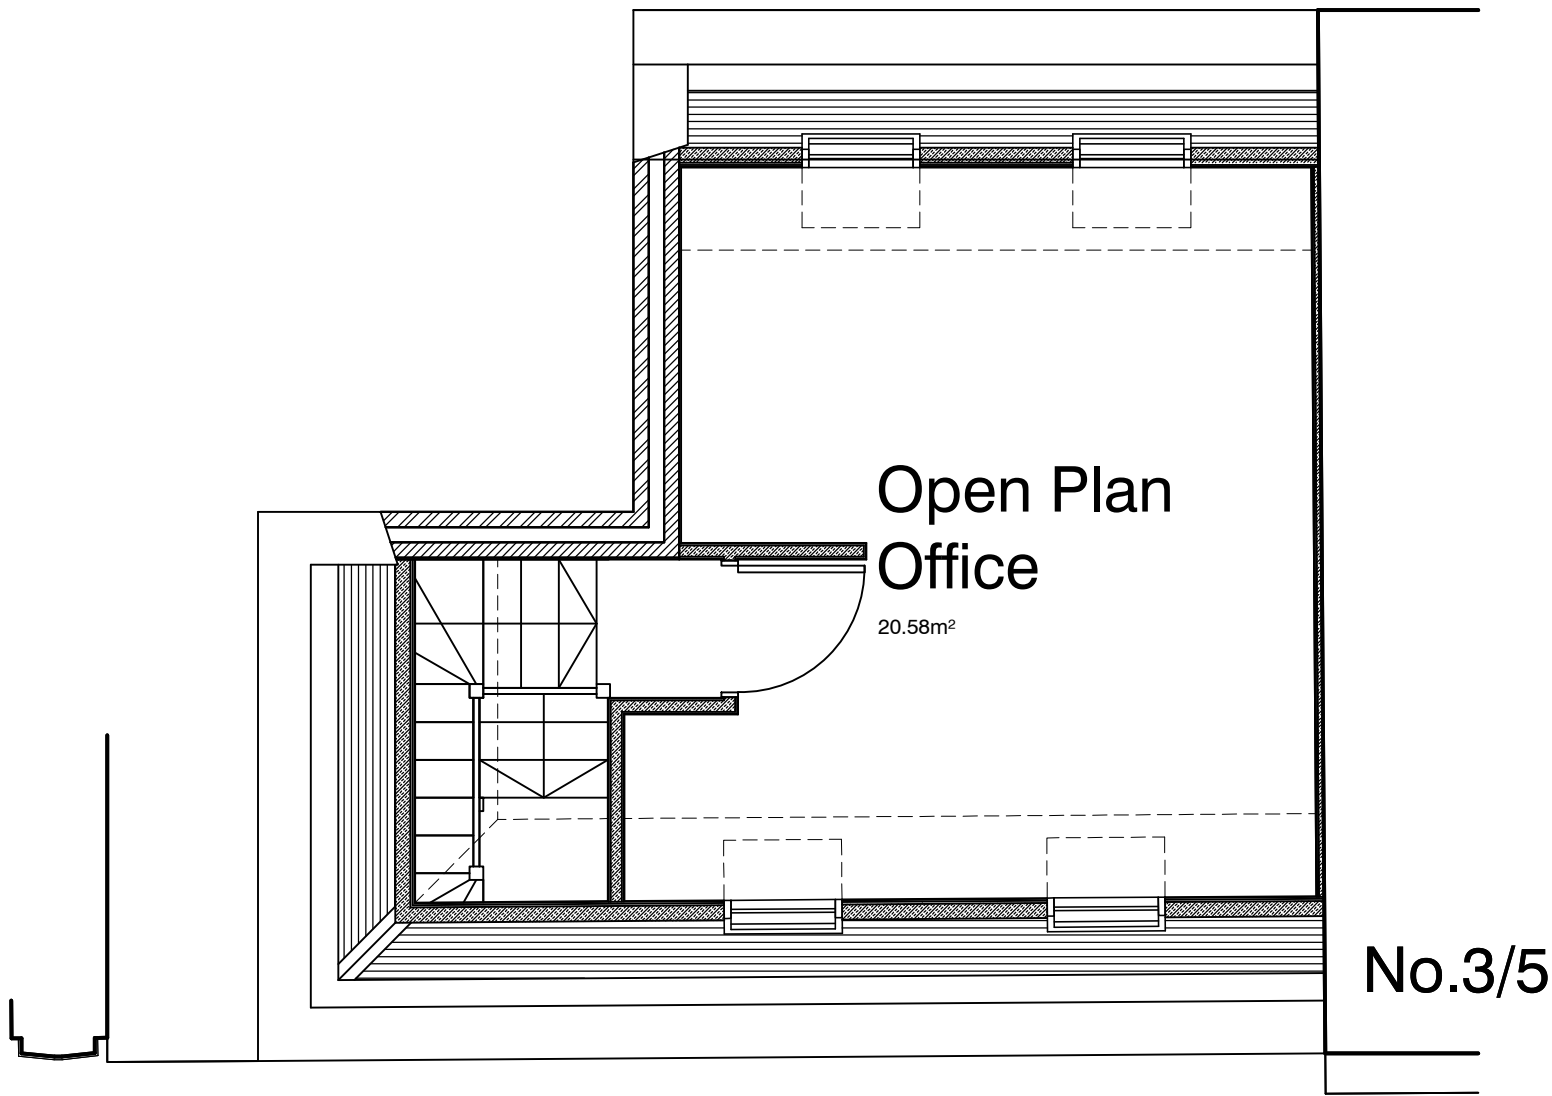


THIRD FLOOR PLAN


SCHEDULE OF FLOOR AREAS		
FLOOR LEVEL	GROSS EXTERNAL AREA	GROSS INTERNAL AREAS
Existing Basement Level	N/A	38.13m ²
Existing Ground Floor Level	N/A	35.0m ²
Proposed Basement Level	N/A	38.85m ²
Proposed Ground Floor Level	N/A	34.4m ²
Proposed First Floor Level	40.88m ²	33.7m ²
Proposed Second Floor Level	40.88m ²	33.7m ²
Proposed Third Floor Level	40.88m ²	25.7m ²

PLEASE NOTE:


Existing basement and ground floor walls are
panelled out, floor areas may be subject to slight
increase. Existing walls are to be fully investigated
to determine panelling depth.

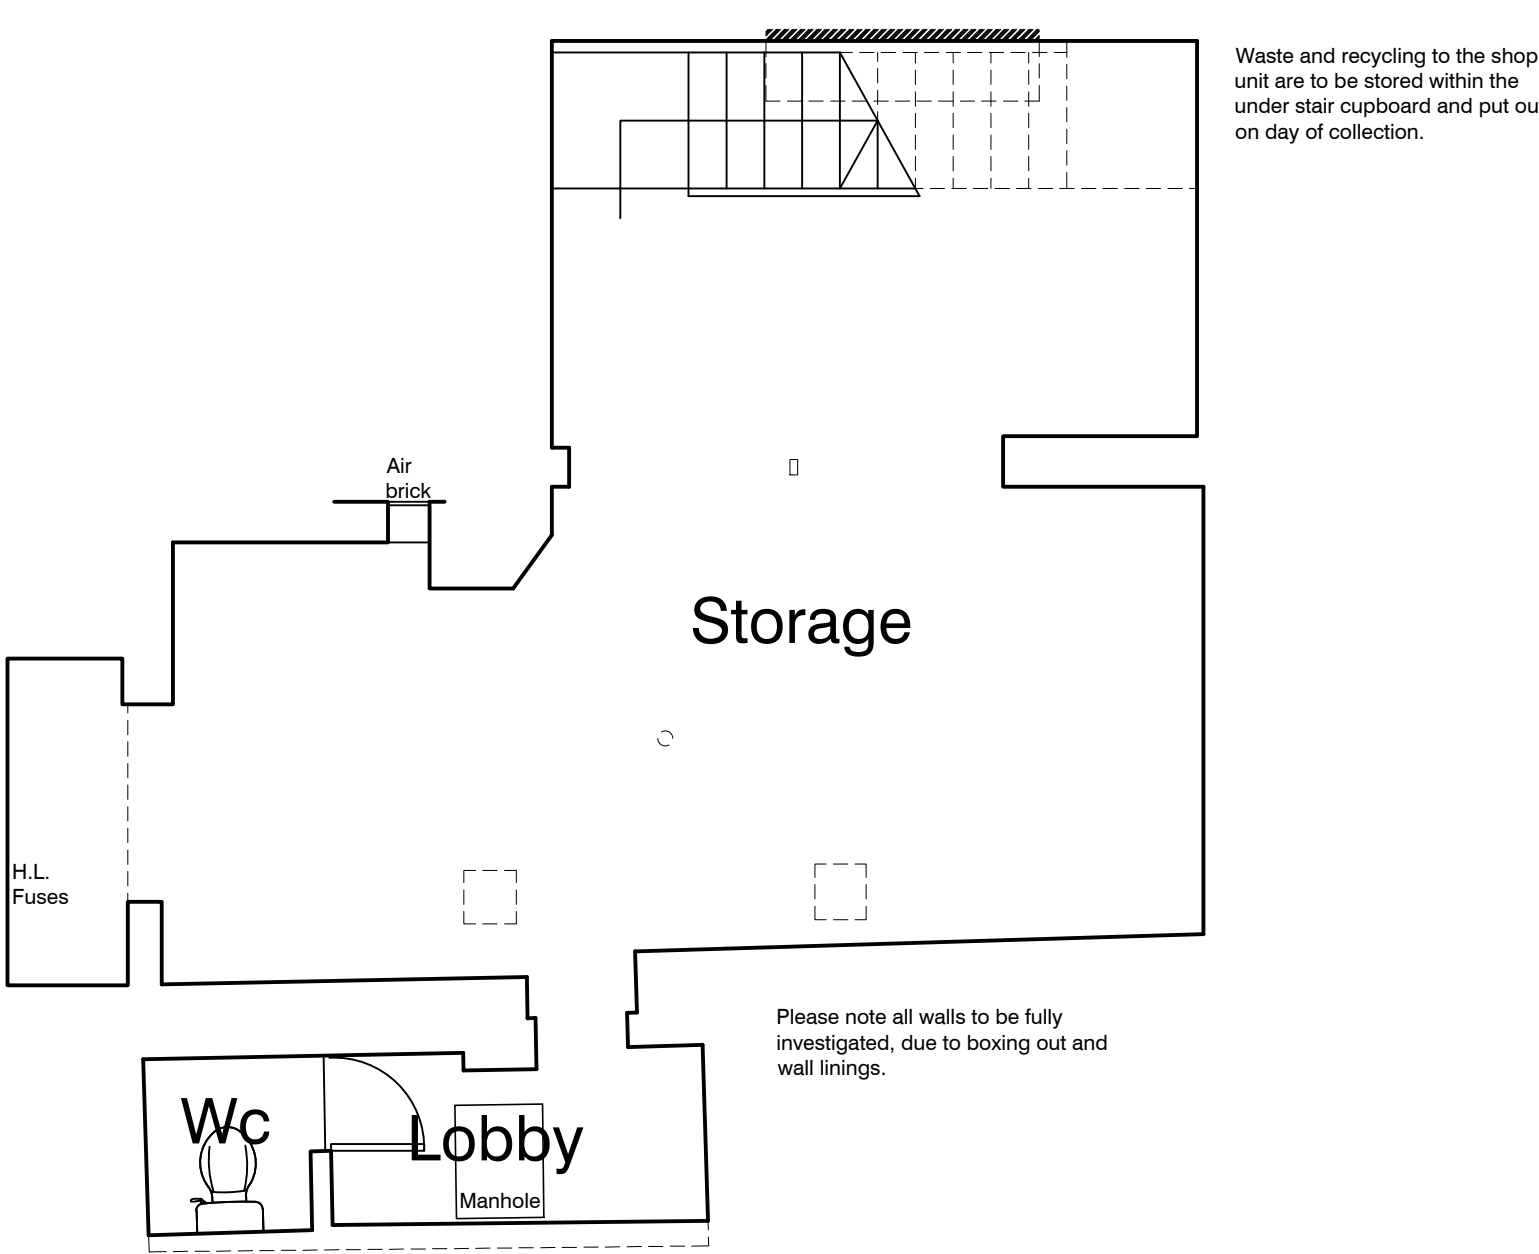

BASEMENT PLAN

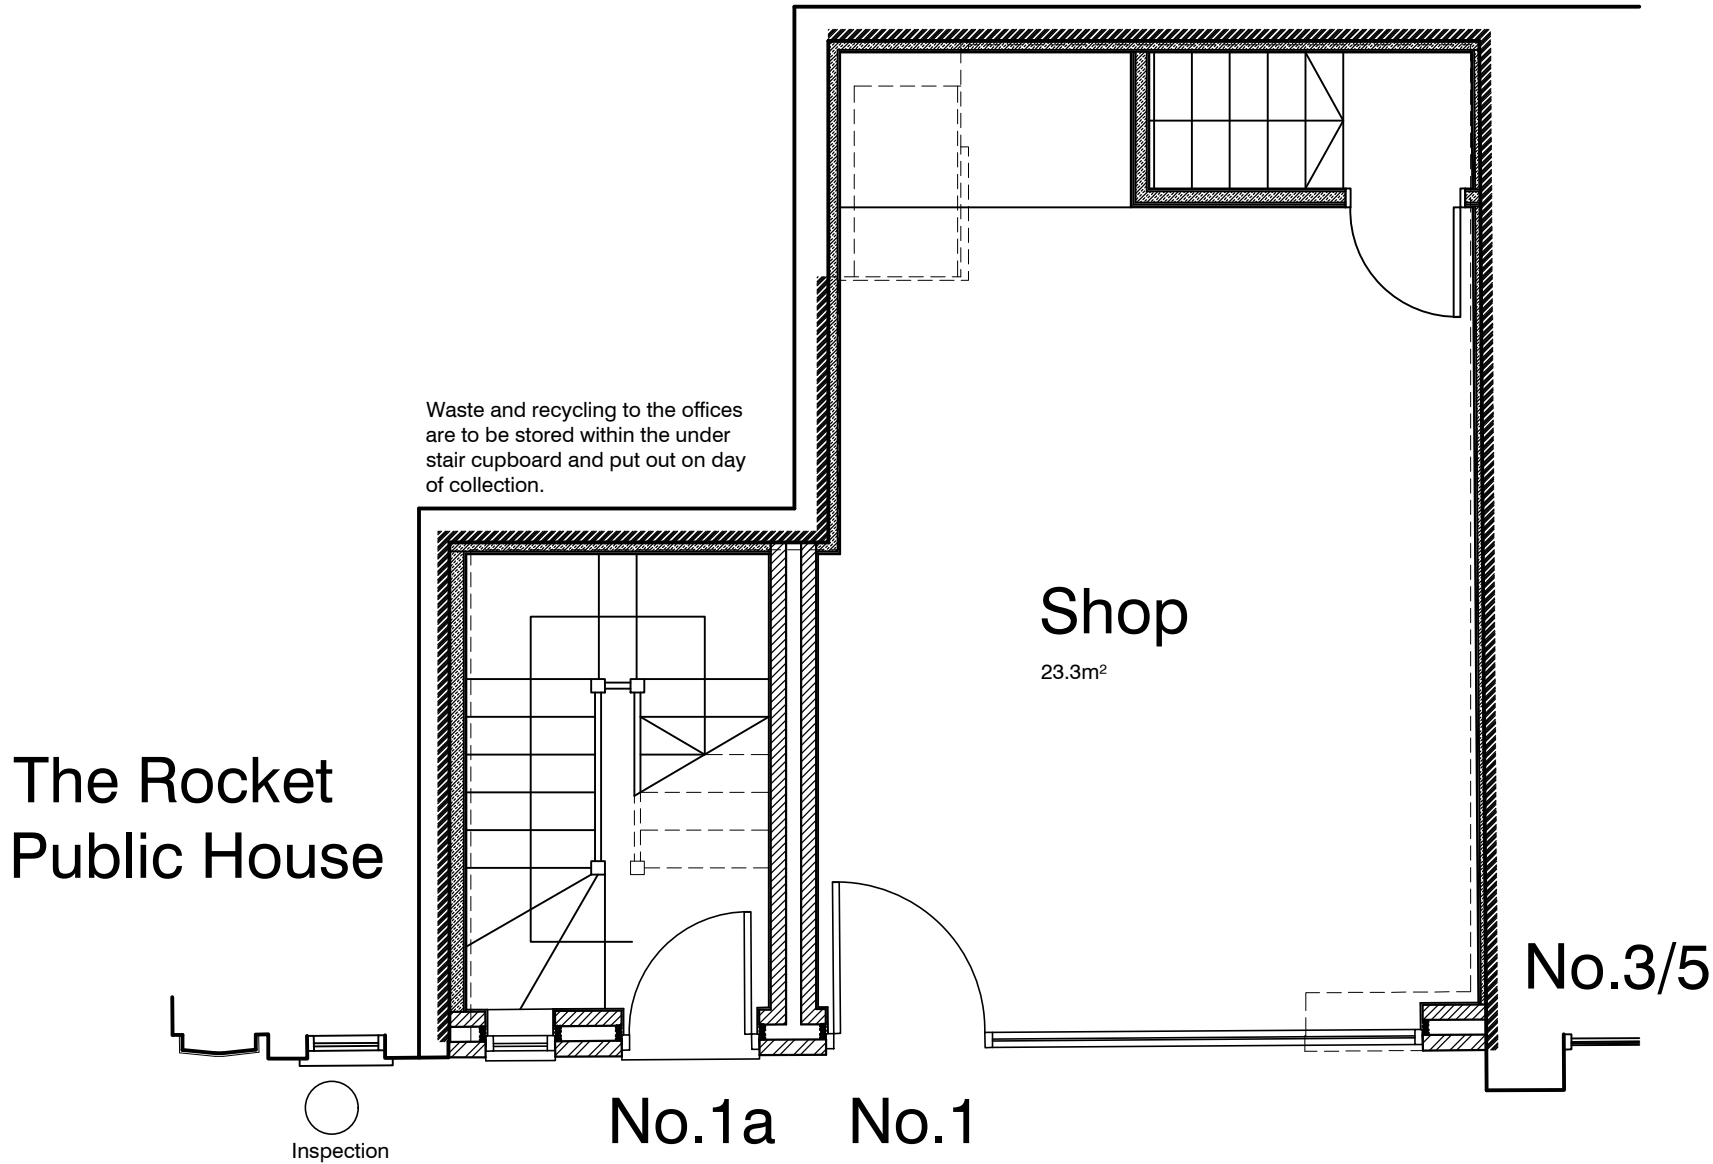

GROUND FLOOR PLAN

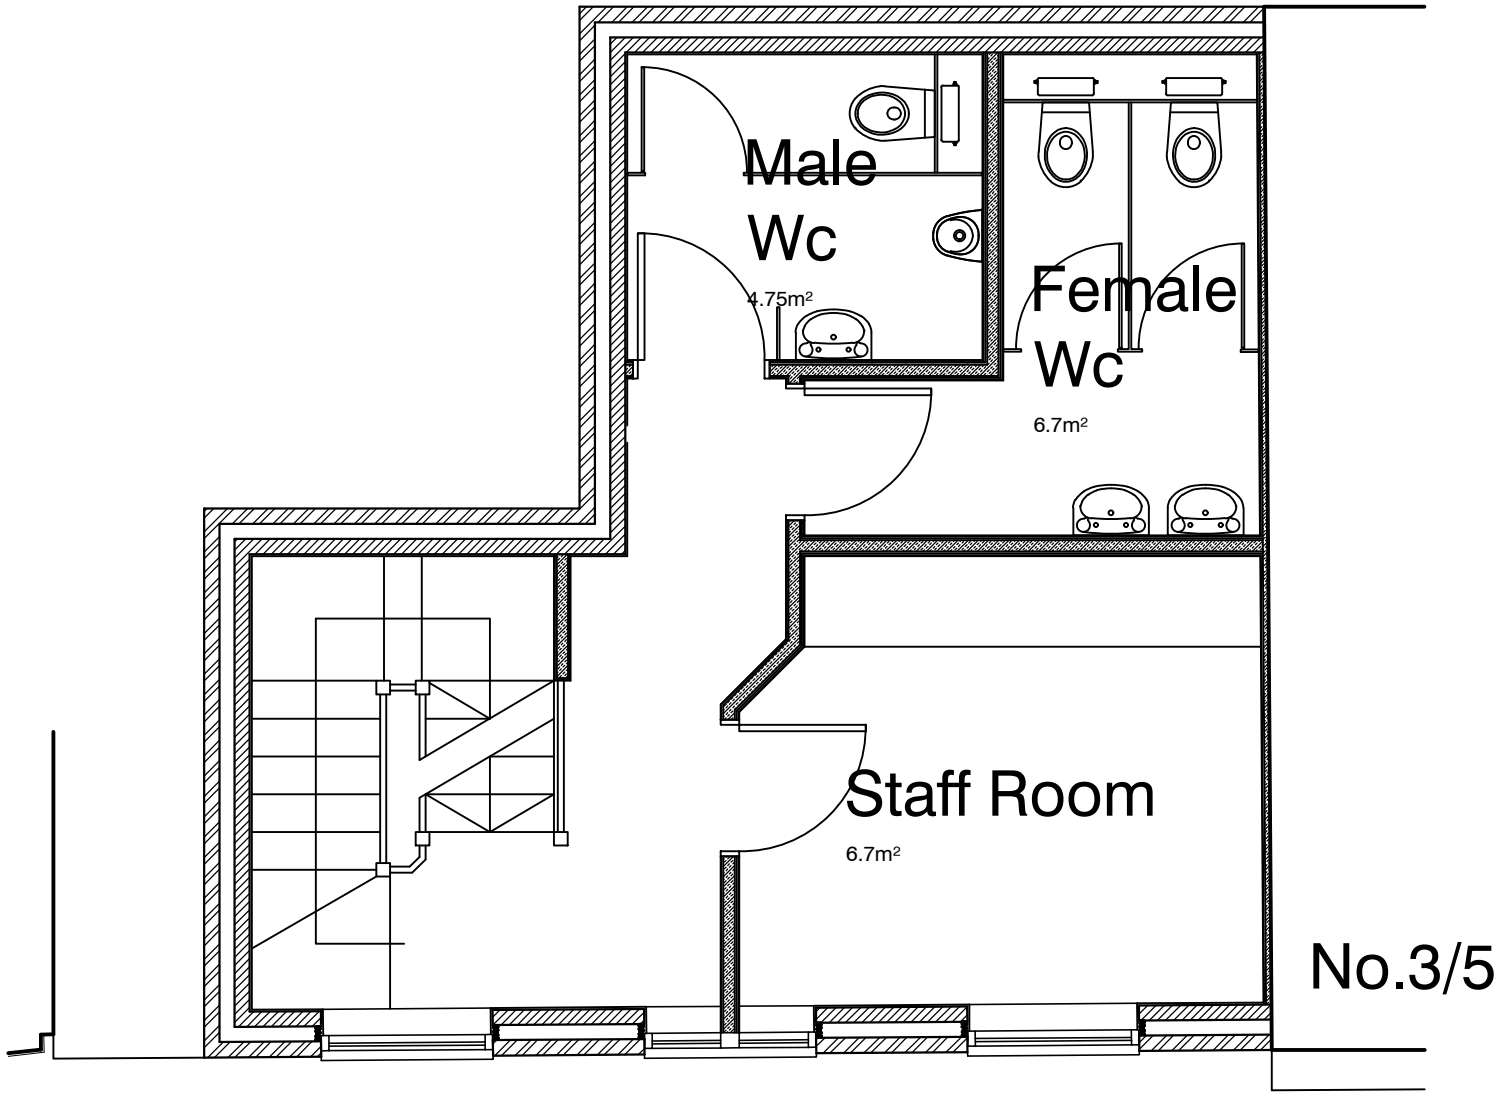

FIRST FLOOR PLAN

CONTRACT	SCALE	1:50.
1 Charlton Street London. NW1 1JD.	DATE	April 2019.
	DRAWN	C.J.
	CHECKED	
TITLE	DRAWING No	19162_002.
Proposed Floor Plans,	REVISION	D.

ATTIP Architects + Building Surveyors
Brook House Coventry Road Ilford Essex IG1 4QR
T 020 8532 4141 F 020 8532 4140