





01 EAST ELEVATION

NOTES/ SPECIFICATION

- [A] LAPPED TERRA COTTA TILE CLADDING
- [B] POWDER COATED PRESS METAL WINDOW AND SURROUNDS
- [C] GLAZED BALUSTRADE TO BALCONIES
- [D] GRC CONCRETE BALCONY UPSTAND
- [E] BRICKWORK
- [G] POWDER COATED METAL WINDOW FRAMES

rev B 09/02/18 Regularisation Planning Submission
REV DATE DESCRIPTION

CONSULTANTS	
CLIENT:	Stanley Sidings
CONTRACTOR:	Mace
STRUCTURAL ENGINEER:	Walsh Group
MEP ENGINEER:	Aecom
COST CONSULTANT:	Gardiner & Theobald
PROJECT MANAGER:	Gardiner & Theobald
ACOUSTIC CONSULTANT:	Hoare Lea
TRANSPORT CONSULTANT:	Arup
PLANNING CONSULTANT:	Gerald Eve
LANDSCAPE ARCHITECT:	Fabrik
CDM CO-ORDINATOR:	Gardiner & Theobald

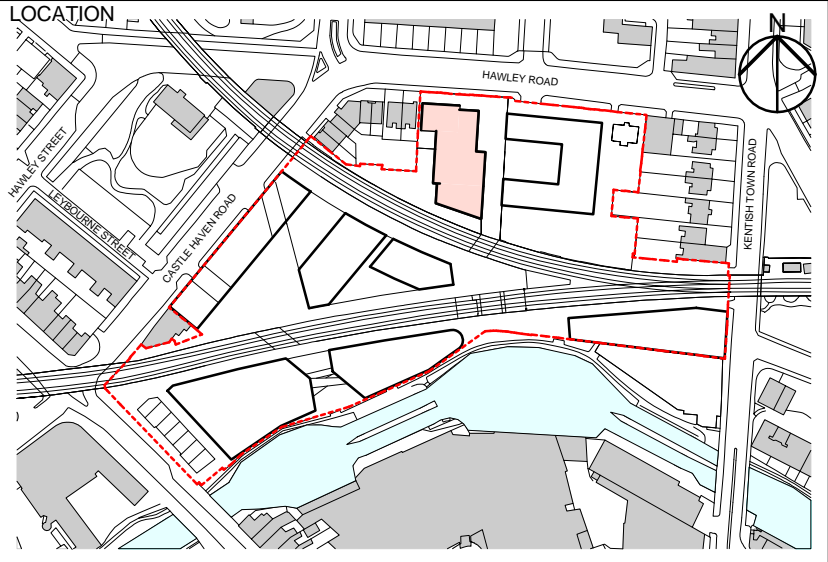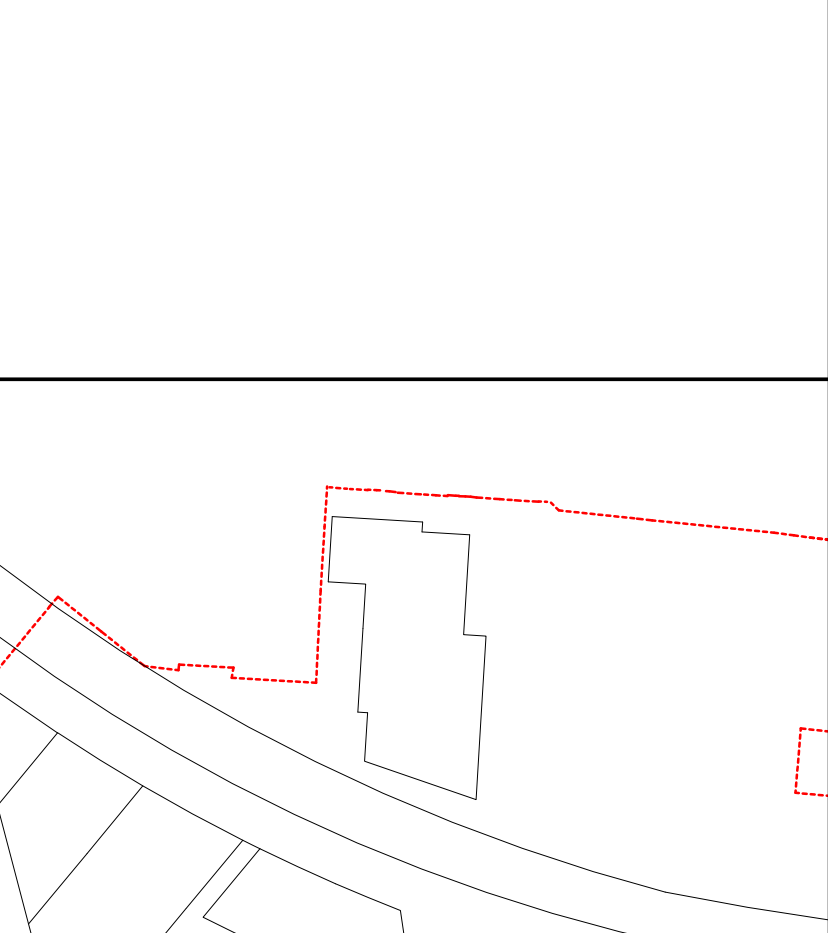

ALLFORD HALL MONAGHAN MORRIS
ARCHITECTS Ltd
6-23 OLD STREET, LONDON, EC1V 9HL
TEL 020 7251 5261 FAX 020 7251 5123 WEB WWW.AHMM.CO.UK

job title
CAMDEN LOCK VILLAGE

drawing title / location
BUILDING W+X
PROPOSED BAY STUDIES

drawn by ABL	checked KH	scale 1 : 50 @ A1	status PLANNING
project 14045	drawing no. B_(00)_ 230	revision B	