



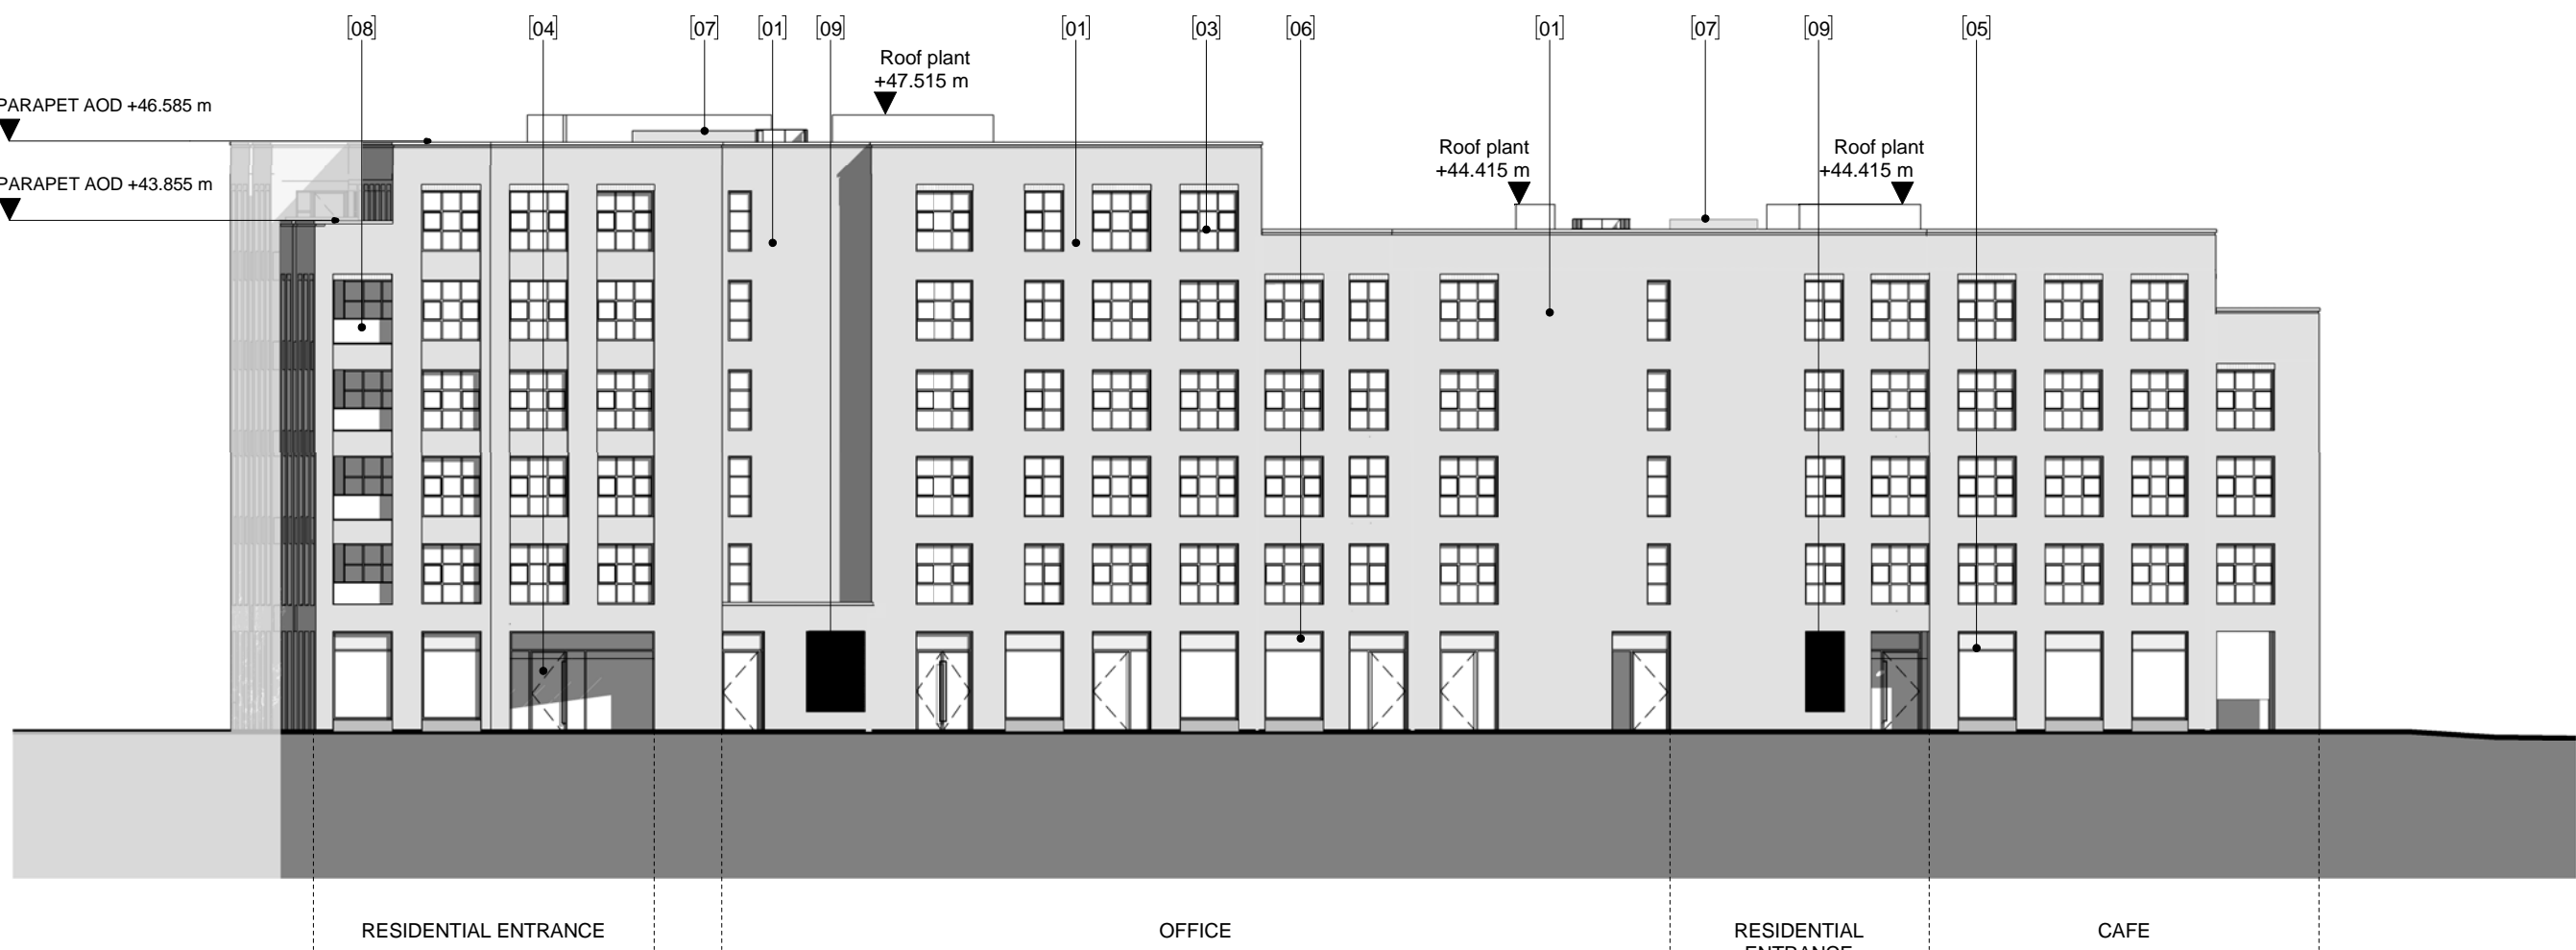


01 BUILDING D_EAST ELEVATION

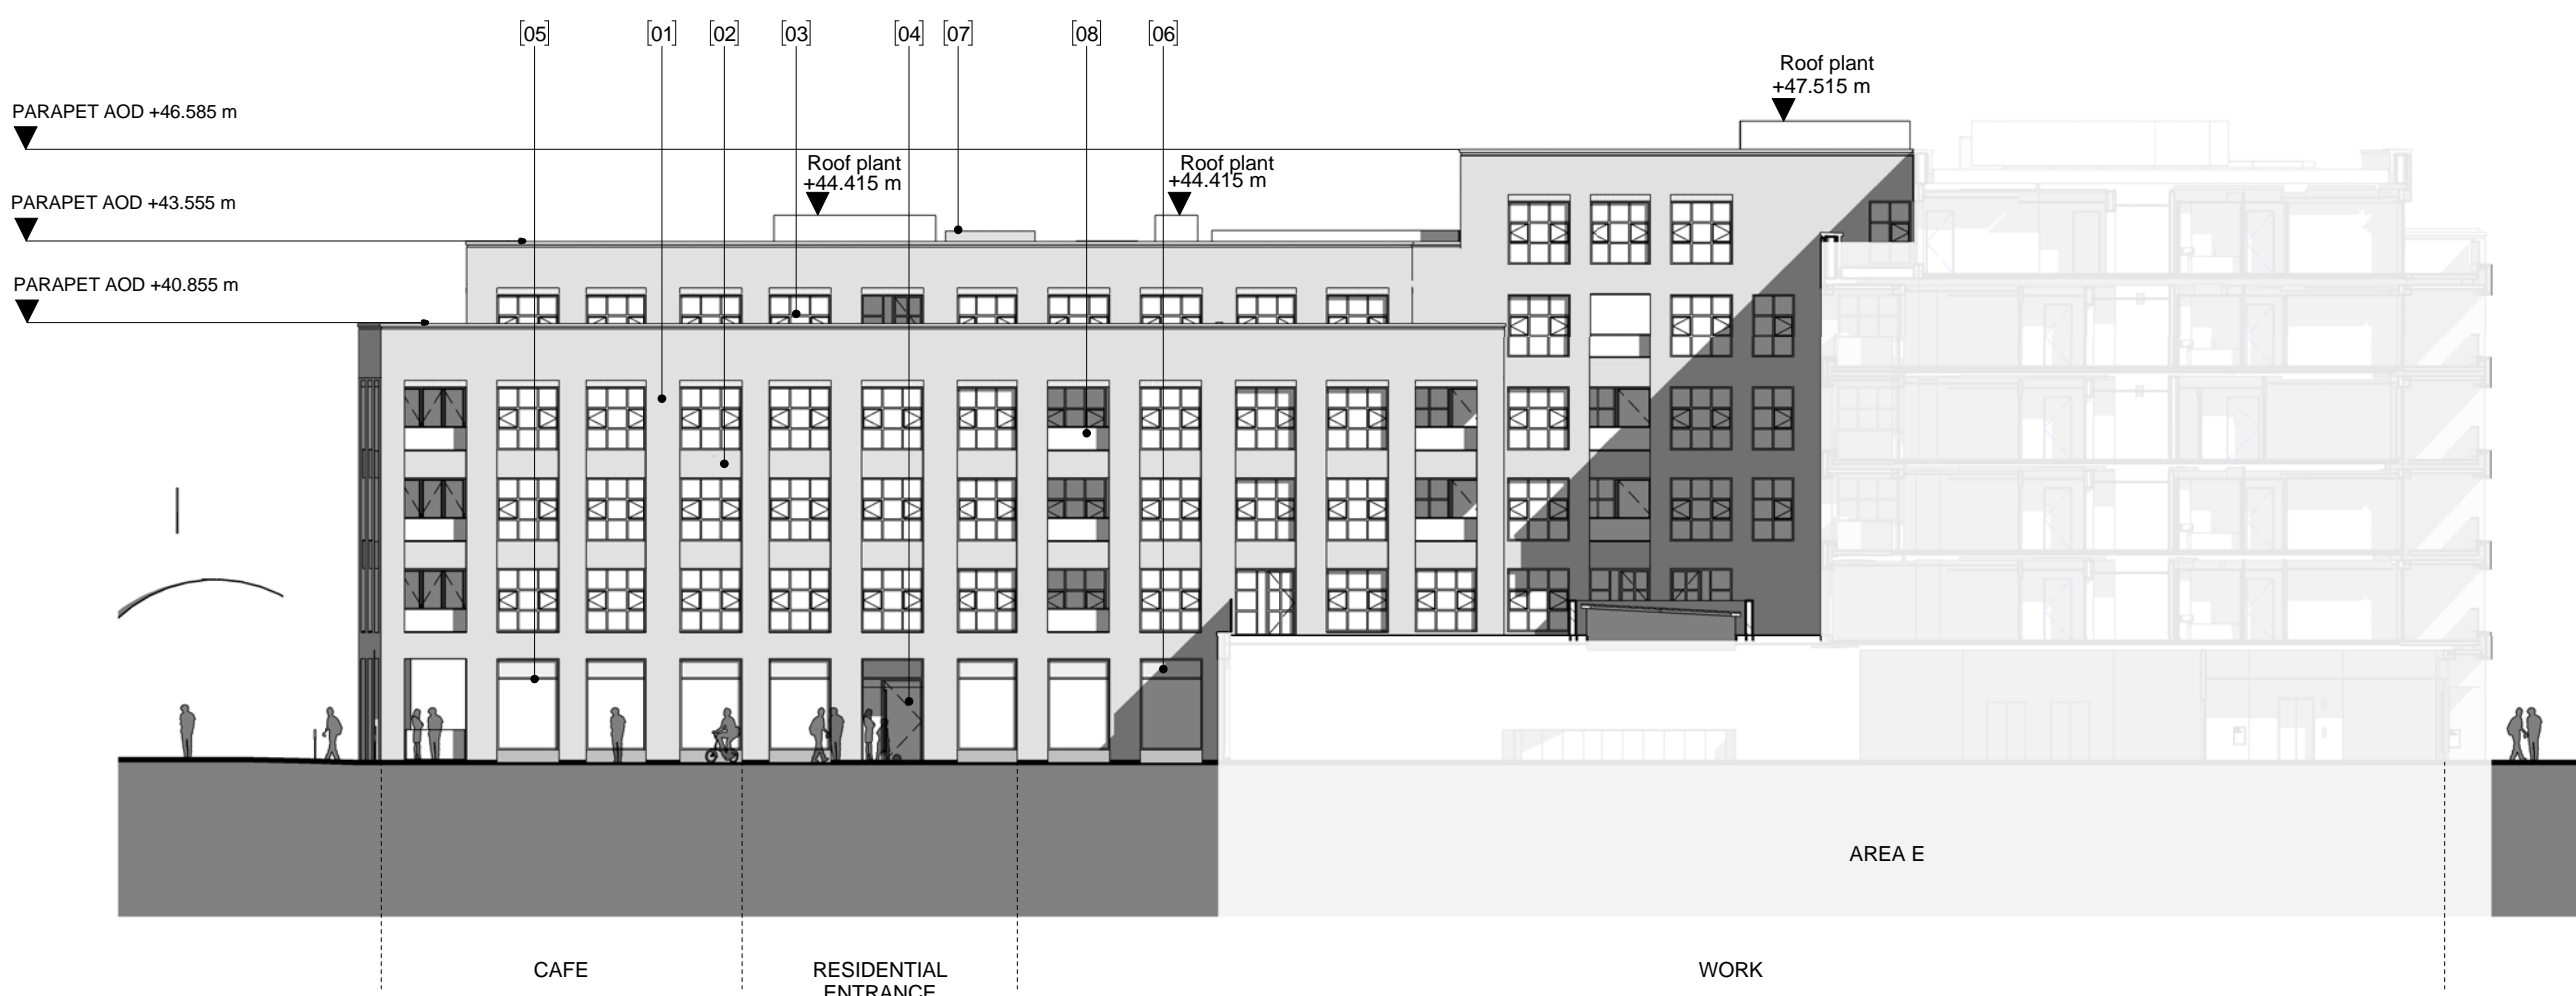

02 BUILDING D_NORTH ELEVATION



03 BUILDING D_SOUTH ELEVATION

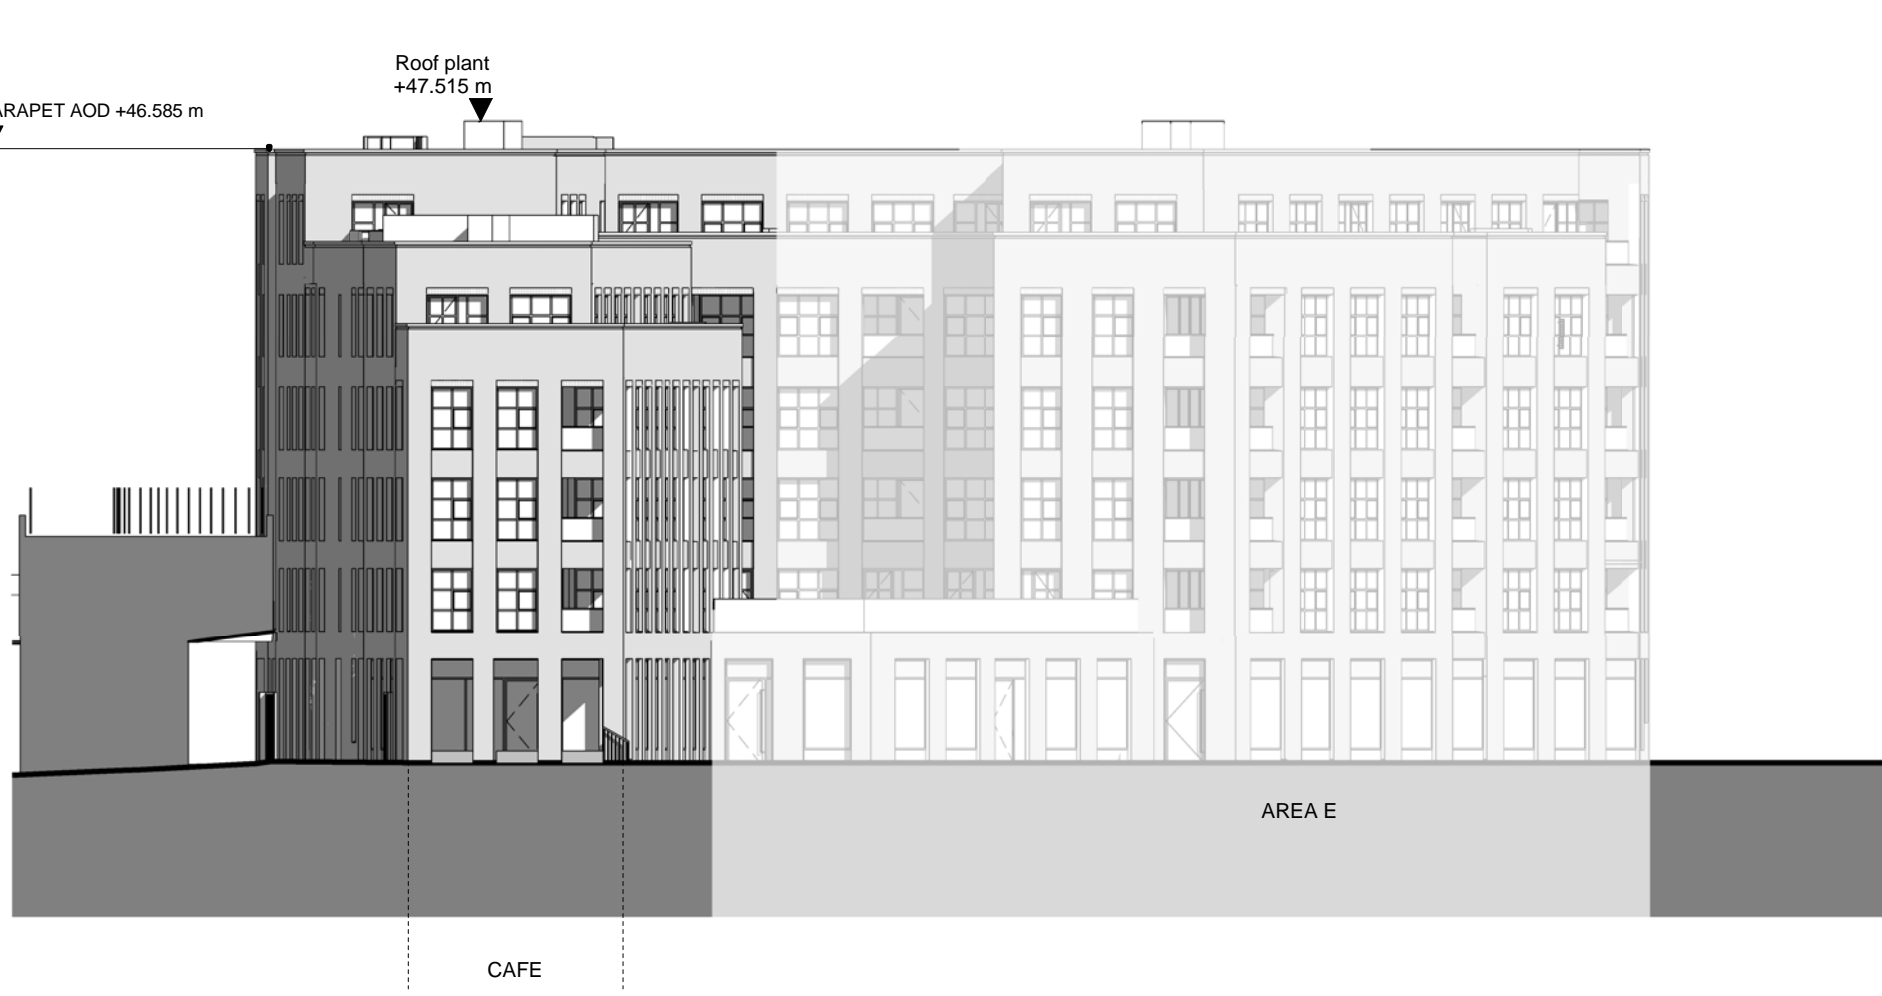

04 BUILDING D_WEST ELEVATION



KEY	
01	BRICK
02	RECESSED BRICK PANEL
03	METAL FRAMED WINDOW SYSTEM
04	METAL FRAMED DOOR SYSTEM
05	CURTAIN WALLING GLAZING SYSTEM
06	LOUVRE PANEL - IN CURTAIN WALLING SYSTEM
07	LIFT OVERUN - CLAD IN BRICK
08	GLASS BALUSTRADE
09	METAL LOUVRE PANEL

Rev A	09/02/18	Regularisation Planning Submission
REV	DATE	DESCRIPTION

CONSULTANTS	
CLIENT:	Stanley Sidings
CONTRACTOR:	Mace
STRUCTURAL ENGINEER:	Walsh Group
MEP ENGINEER:	Aecom
COST CONSULTANT:	Gardiner & Theobald
PROJECT MANAGER:	Gardiner & Theobald
ACOUSTIC CONSULTANT:	Hoare Lea
TRANSPORT CONSULTANT:	Arup
PLANNING CONSULTANT:	Gerald Eve
LANDSCAPE ARCHITECT:	Fabrik
CDM CO-ORDINATOR:	Gardiner & Theobald

NOTE

1. Do not scale from this drawing.
2. All dimensions to be checked on site by the contractor and such dimensions to be his responsibility. Report all drawing errors, omissions and discrepancies to the architect.
3. This document may be issued in an uncontrolled CAD format to enable others to use it as background information to make alterations and/or additions. In that instance the file will be accompanied by a PDF version. It is for those making such alterations and additions to ensure that they make use of current background information.
4. AHMM Ltd accepts no liability for any such alterations or additions to the background information or arising out of changes to background information which occur prior to alterations of additions being made.

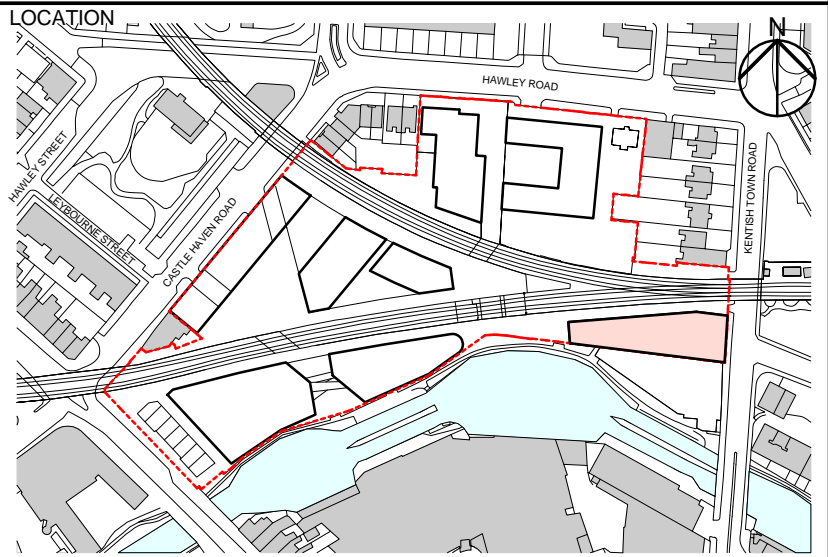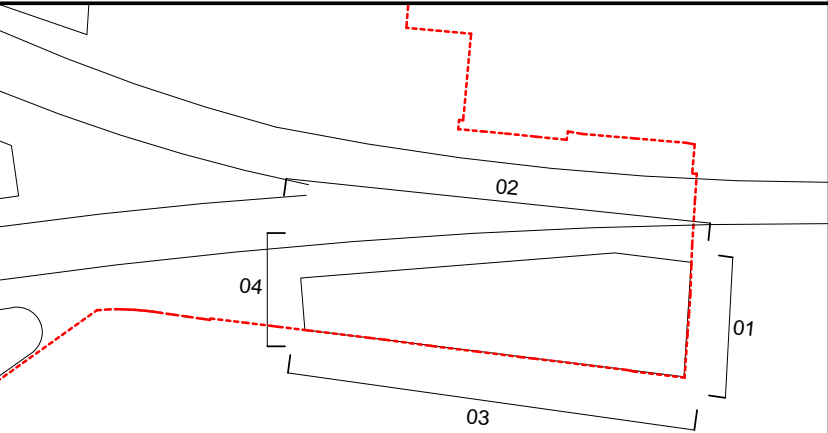

ALFORD HALL MONAGHAN MORRIS			
ARCHITECTS Ltd 6-23 OLD STREET, LONDON, EC1V 9HL TEL 020 7251 5261 FAX 020 7251 5123 WEB WWW.AHMM.CO.UK			
job title			
CAMDEN LOCK VILLAGE			
drawing title / location			
BUILDING D PROPOSED GA ELEVATIONS			
drawn by	checked	scale	status
ABL	KH	1 : 250 @ A1;500 @ A3	PLANNING
project	drawing no.	revision	
12001	D_(00)_ 200	B	