



Drawing is to illustrate land uses only. For confirmation of permitted layouts and detailed drawings please refer to Series (00) drawings for each building.

NOTES:
1. INTERNAL RESIDENTIAL LAYOUTS ARE INDICATIVE ONLY

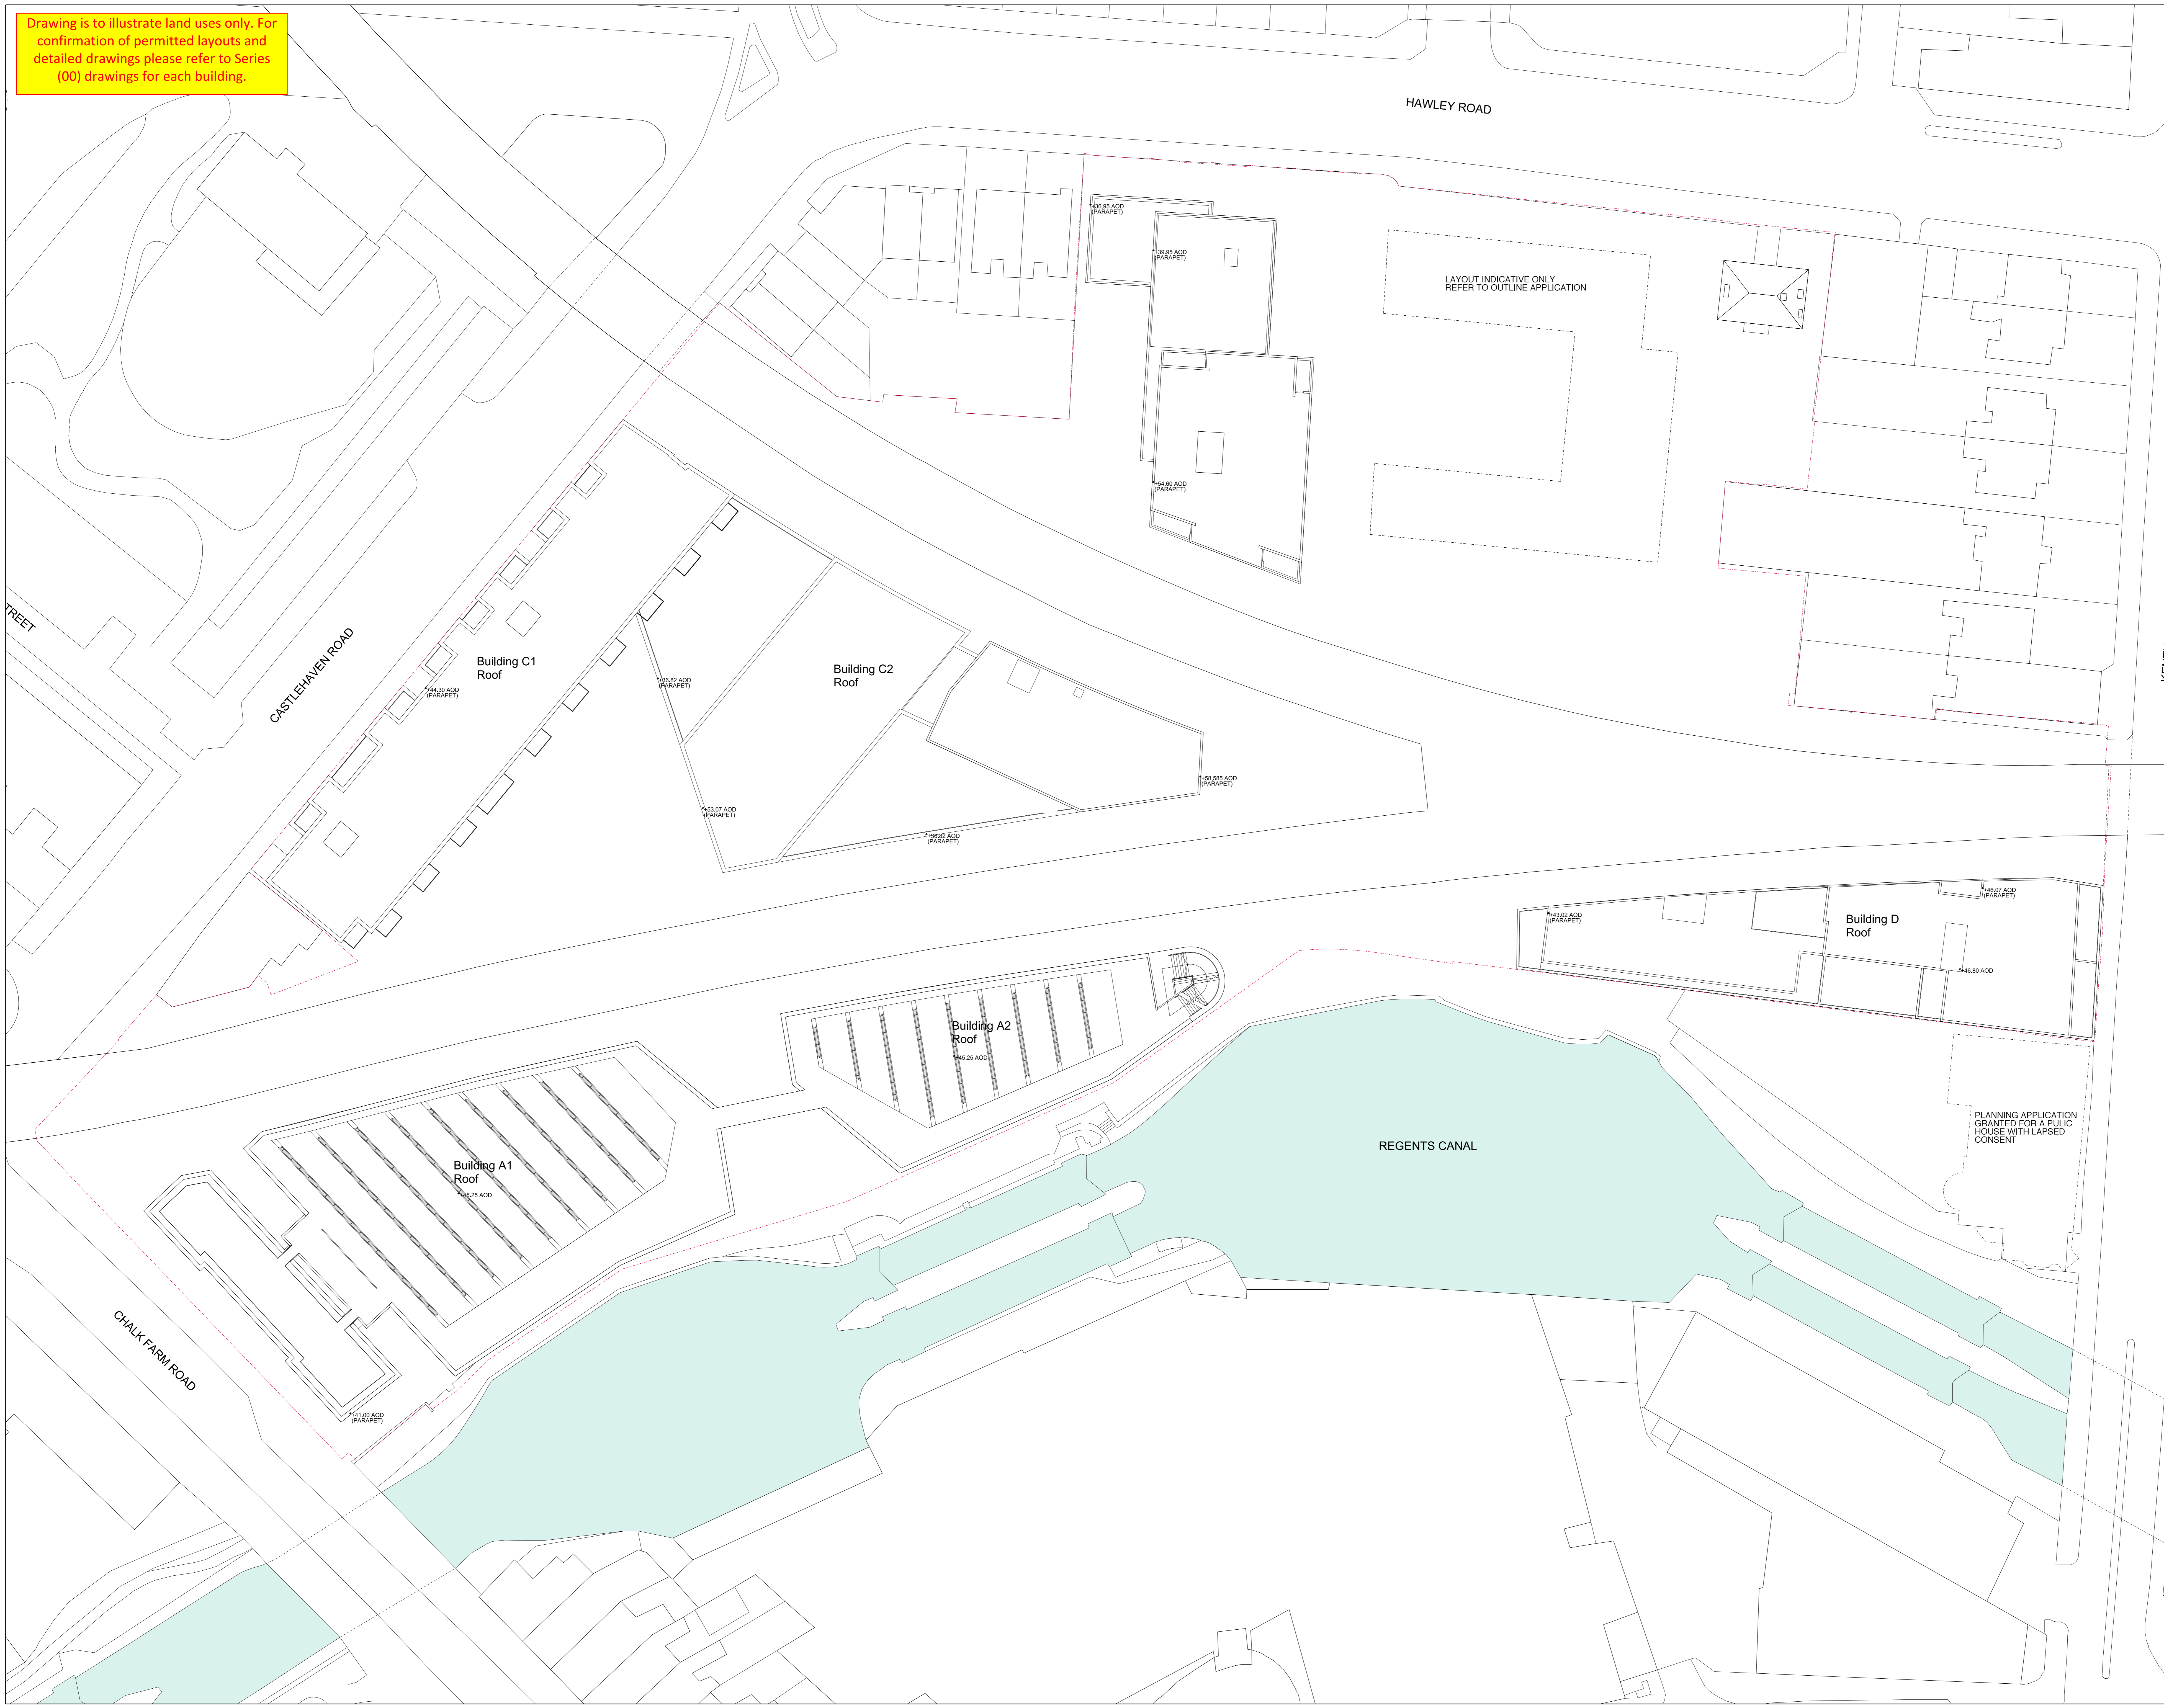

REV	DATE	NOTE
1	31/08/12	PLANNING ISSUE
1		Do not scale from this drawing, other than for Planning purposes.
2		All dimensions to be checked on site by the contractor and such dimensions to be his responsibility.
3		Report all drawing errors, omissions and discrepancies to the architect.
4		This document may be issued in an uncontrolled CAD format to enable others to use it as background information to make alterations and/or additions. It shall remain the file will be accompanied by a PDF version. It is for those making such alterations and additions to ensure that they make use of current background information. AHMM Ltd accepts no liability for any such alterations or additions to the background information or arising out of changes to background information which occur prior to alterations or additions being made.

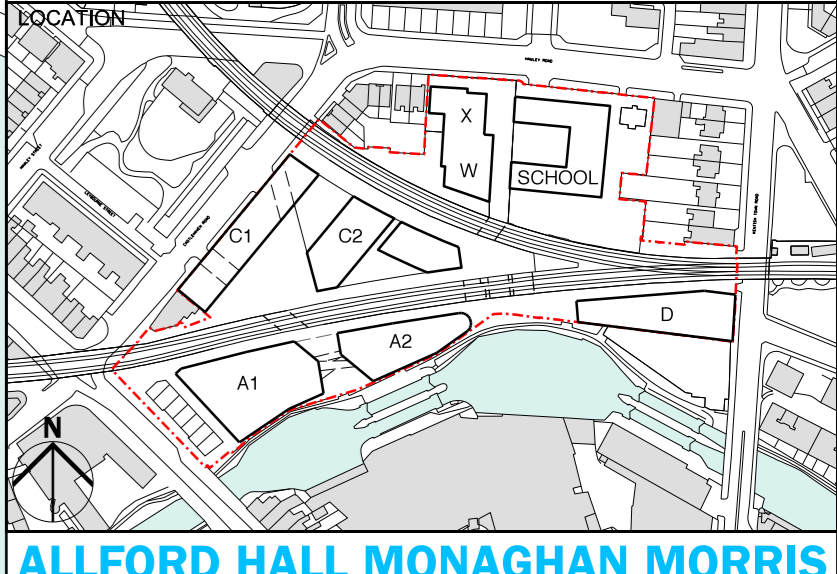

ALLFORD HALL MONAGHAN MORRIS
ARCHITECTS LTD
2ND FLOOR, BLOCK C, 5-23 OLD STREET, LONDON EC1V 9HL
TEL: 020 7251 5281 FAX: 020 7251 5123 WEB: WWW.AHMM.CO.UK

drawing title		location	
PROPOSED MASTERPLAN		CAMDEN LOCK VILLAGE	
ROOF PLAN			
drawn by	checked	scale	status
DC	WL	1:250@A0 ; 1:500@A2	PLANNING
project	zone	source	classification
12001	MP	[00]	105
drawing no.	revision		
	-		