



Drawing is to illustrate land uses only. For confirmation of permitted layouts and detailed drawings please refer to Series (00) drawings for each building.

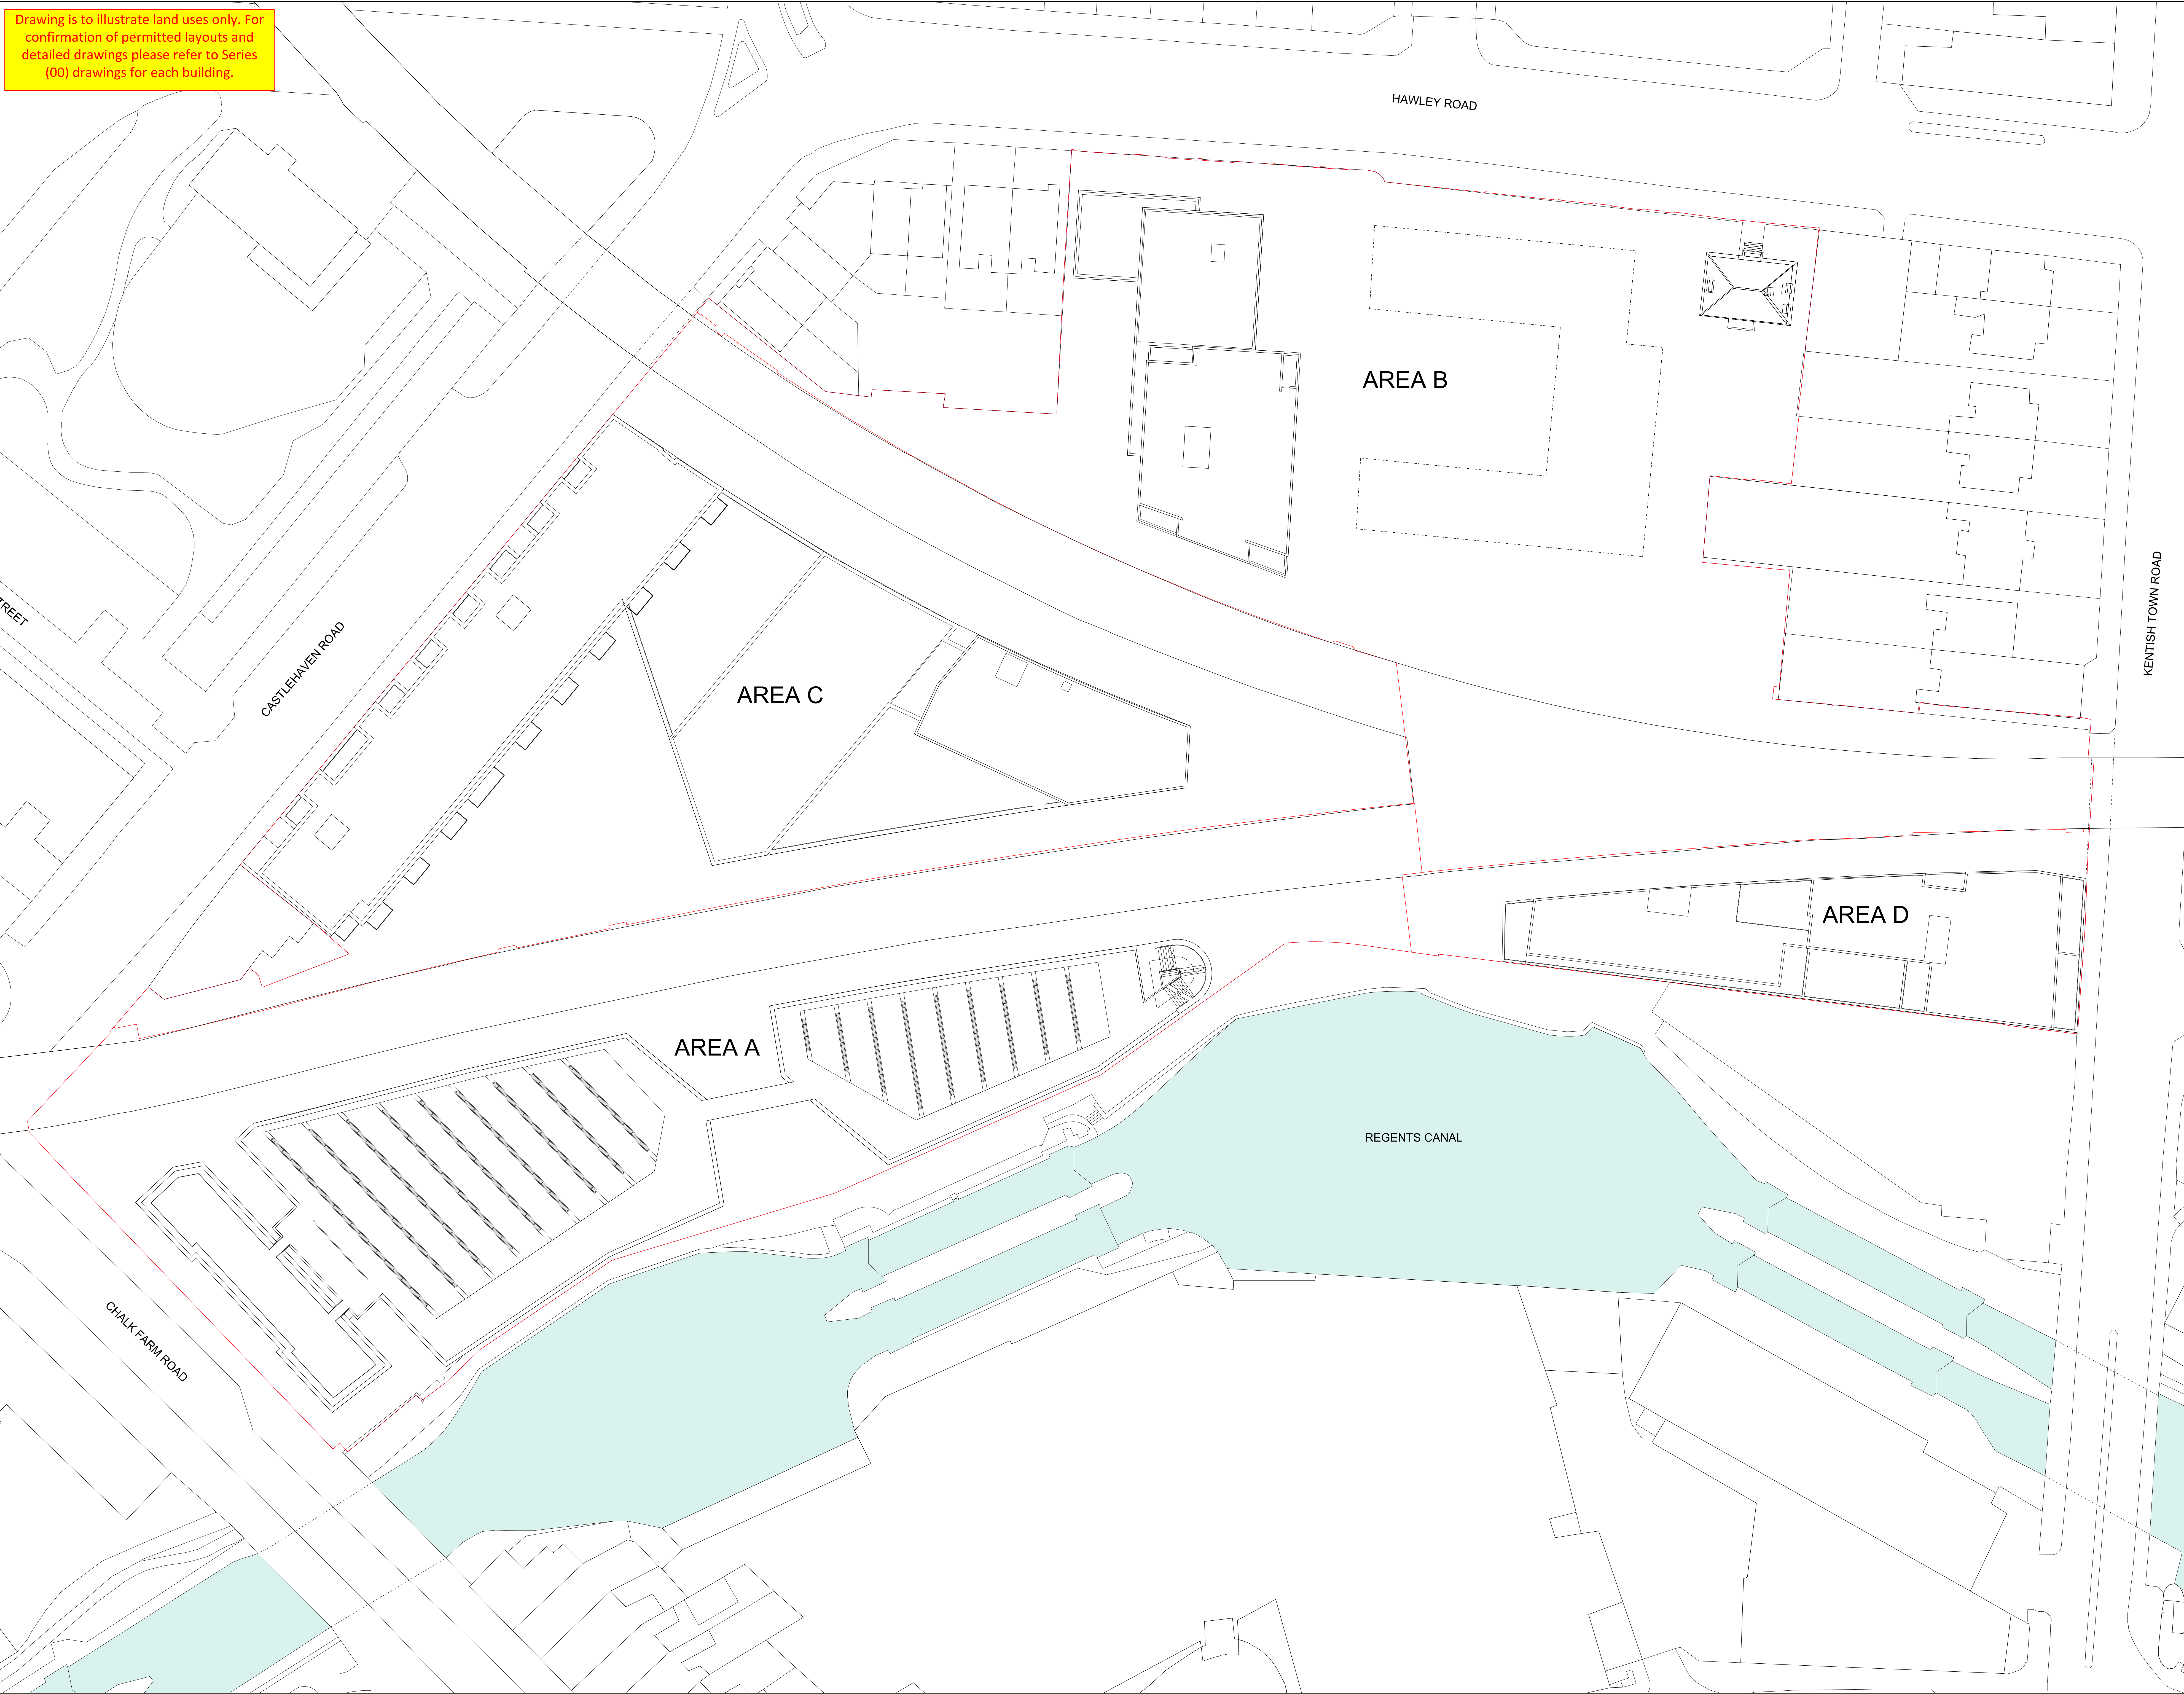

Area Boundaries

29/08/12 PLANNING ISSUE

- | REV | DATE |
|-----|----------|
| 1 | 29/08/12 |
- NOTE
1. Do not scale from this drawing, other than for Planning purposes.
 2. All dimensions to be checked on site by the contractor and such dimensions to be his responsibility.
 3. Report all drawing errors, omissions and discrepancies to the architect.
 4. This document may be issued in an uncontrolled CAD format to enable others to use it as background information to make alterations or additions. In that instance the file will be accompanied by a PDF version. It is for those making such alterations and additions to ensure that they make use of current background information. AHMM Ltd accepts no liability for any such alterations or additions to the background information or altering out of changes to background information which occur prior to alterations or additions being made.

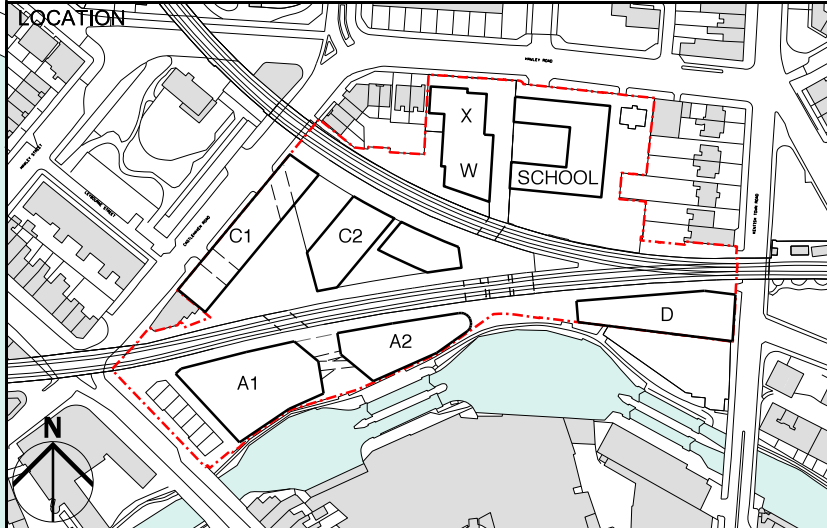

ALLFORD HALL MONAGHAN MORRIS
ARCHITECTS Ltd
2ND FLOOR BLOCK C, 5-23 OLD STREET LONDON EC1V 9HL
TEL 020 7251 5261 FAX 020 7251 5123 WEB WWW.AHMM.CO.UK

JOB TITLE
CAMDEN LOCK VILLAGE

drawing title / location
PROPOSED AREA BOUNDARIES PLAN
ROOF PLAN

drawn by	checked	scale		status		
DC	WL	1:250@A0 ; 1:500@A2		PLANNING		
project		zone	source	classification	drawing no.	revision
12001		MP		[00]	110	-