
Drawing is to illustrate height, scale and massing only. For detailed elevations please refer to building drawings.

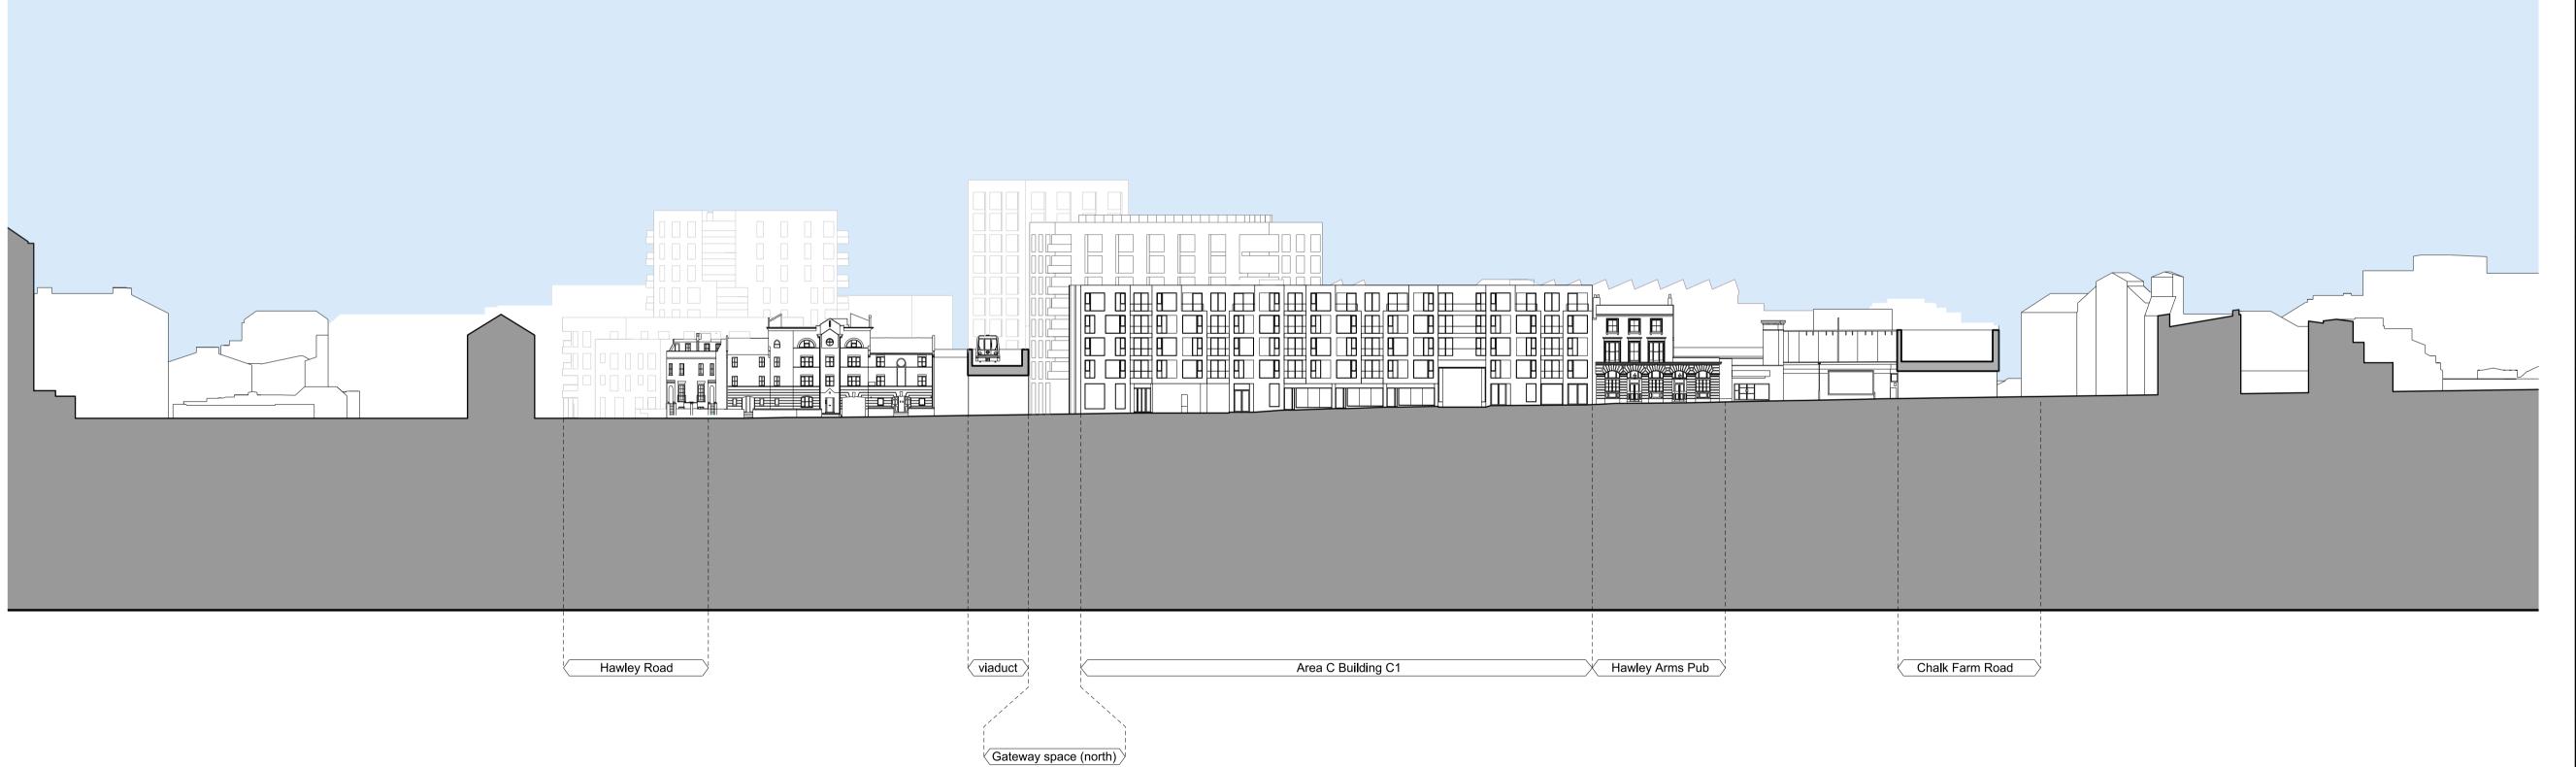


A 30/10/12 BUILDING C2 ROOF PLANT ADDED TO BE CONSISTENT WITH ELEVATIONS C_201 AND C_202

31/08/12 PLANNING ISSUE

REV DATE

NOTE

Do not scale from this drawing, other than for Planning purposes.
All dimensions to be checked on site by the contractor and such dimensions to be his responsibility.
Report all drawing errors, omissions and discrepancies to the architect.
This document may be issued in an uncontrolled CAD format to enable others to use it as background information to make alterations and/or additions. In that instance the file will be accompanied by a PDF version. It is for those making such alterations and additions to ensure that they make use of current background information. AHMM Ltd accepts no liability for any such alterations or additions to the background information or arising out of changes to background information which occur prior to alterations of additions being made.

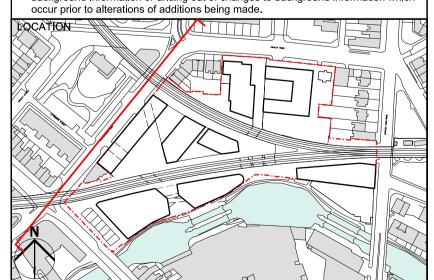

ALLFORD HALL MONAGHAN MORRIS

ARCHITECTS Ltd 2ND FLOOR, BLOCK C, 5-23 OLD STREET LONDON EC1V 9HL TEL 020 7251 5261 FAX 020 7251 5123 WEB WWW.AHMM.CO.UK

job title

CAMDEN LOCK VILLAGE

PROPOSED MASTERPLAN ELEVATION -CASTLEHAVEN ROAD

drawn by checked scale DC WL 1:500@A1; 1:1000@A3 PLANNING zone source classification drawing no. revision [00] 203 A