



01 SECTION AA

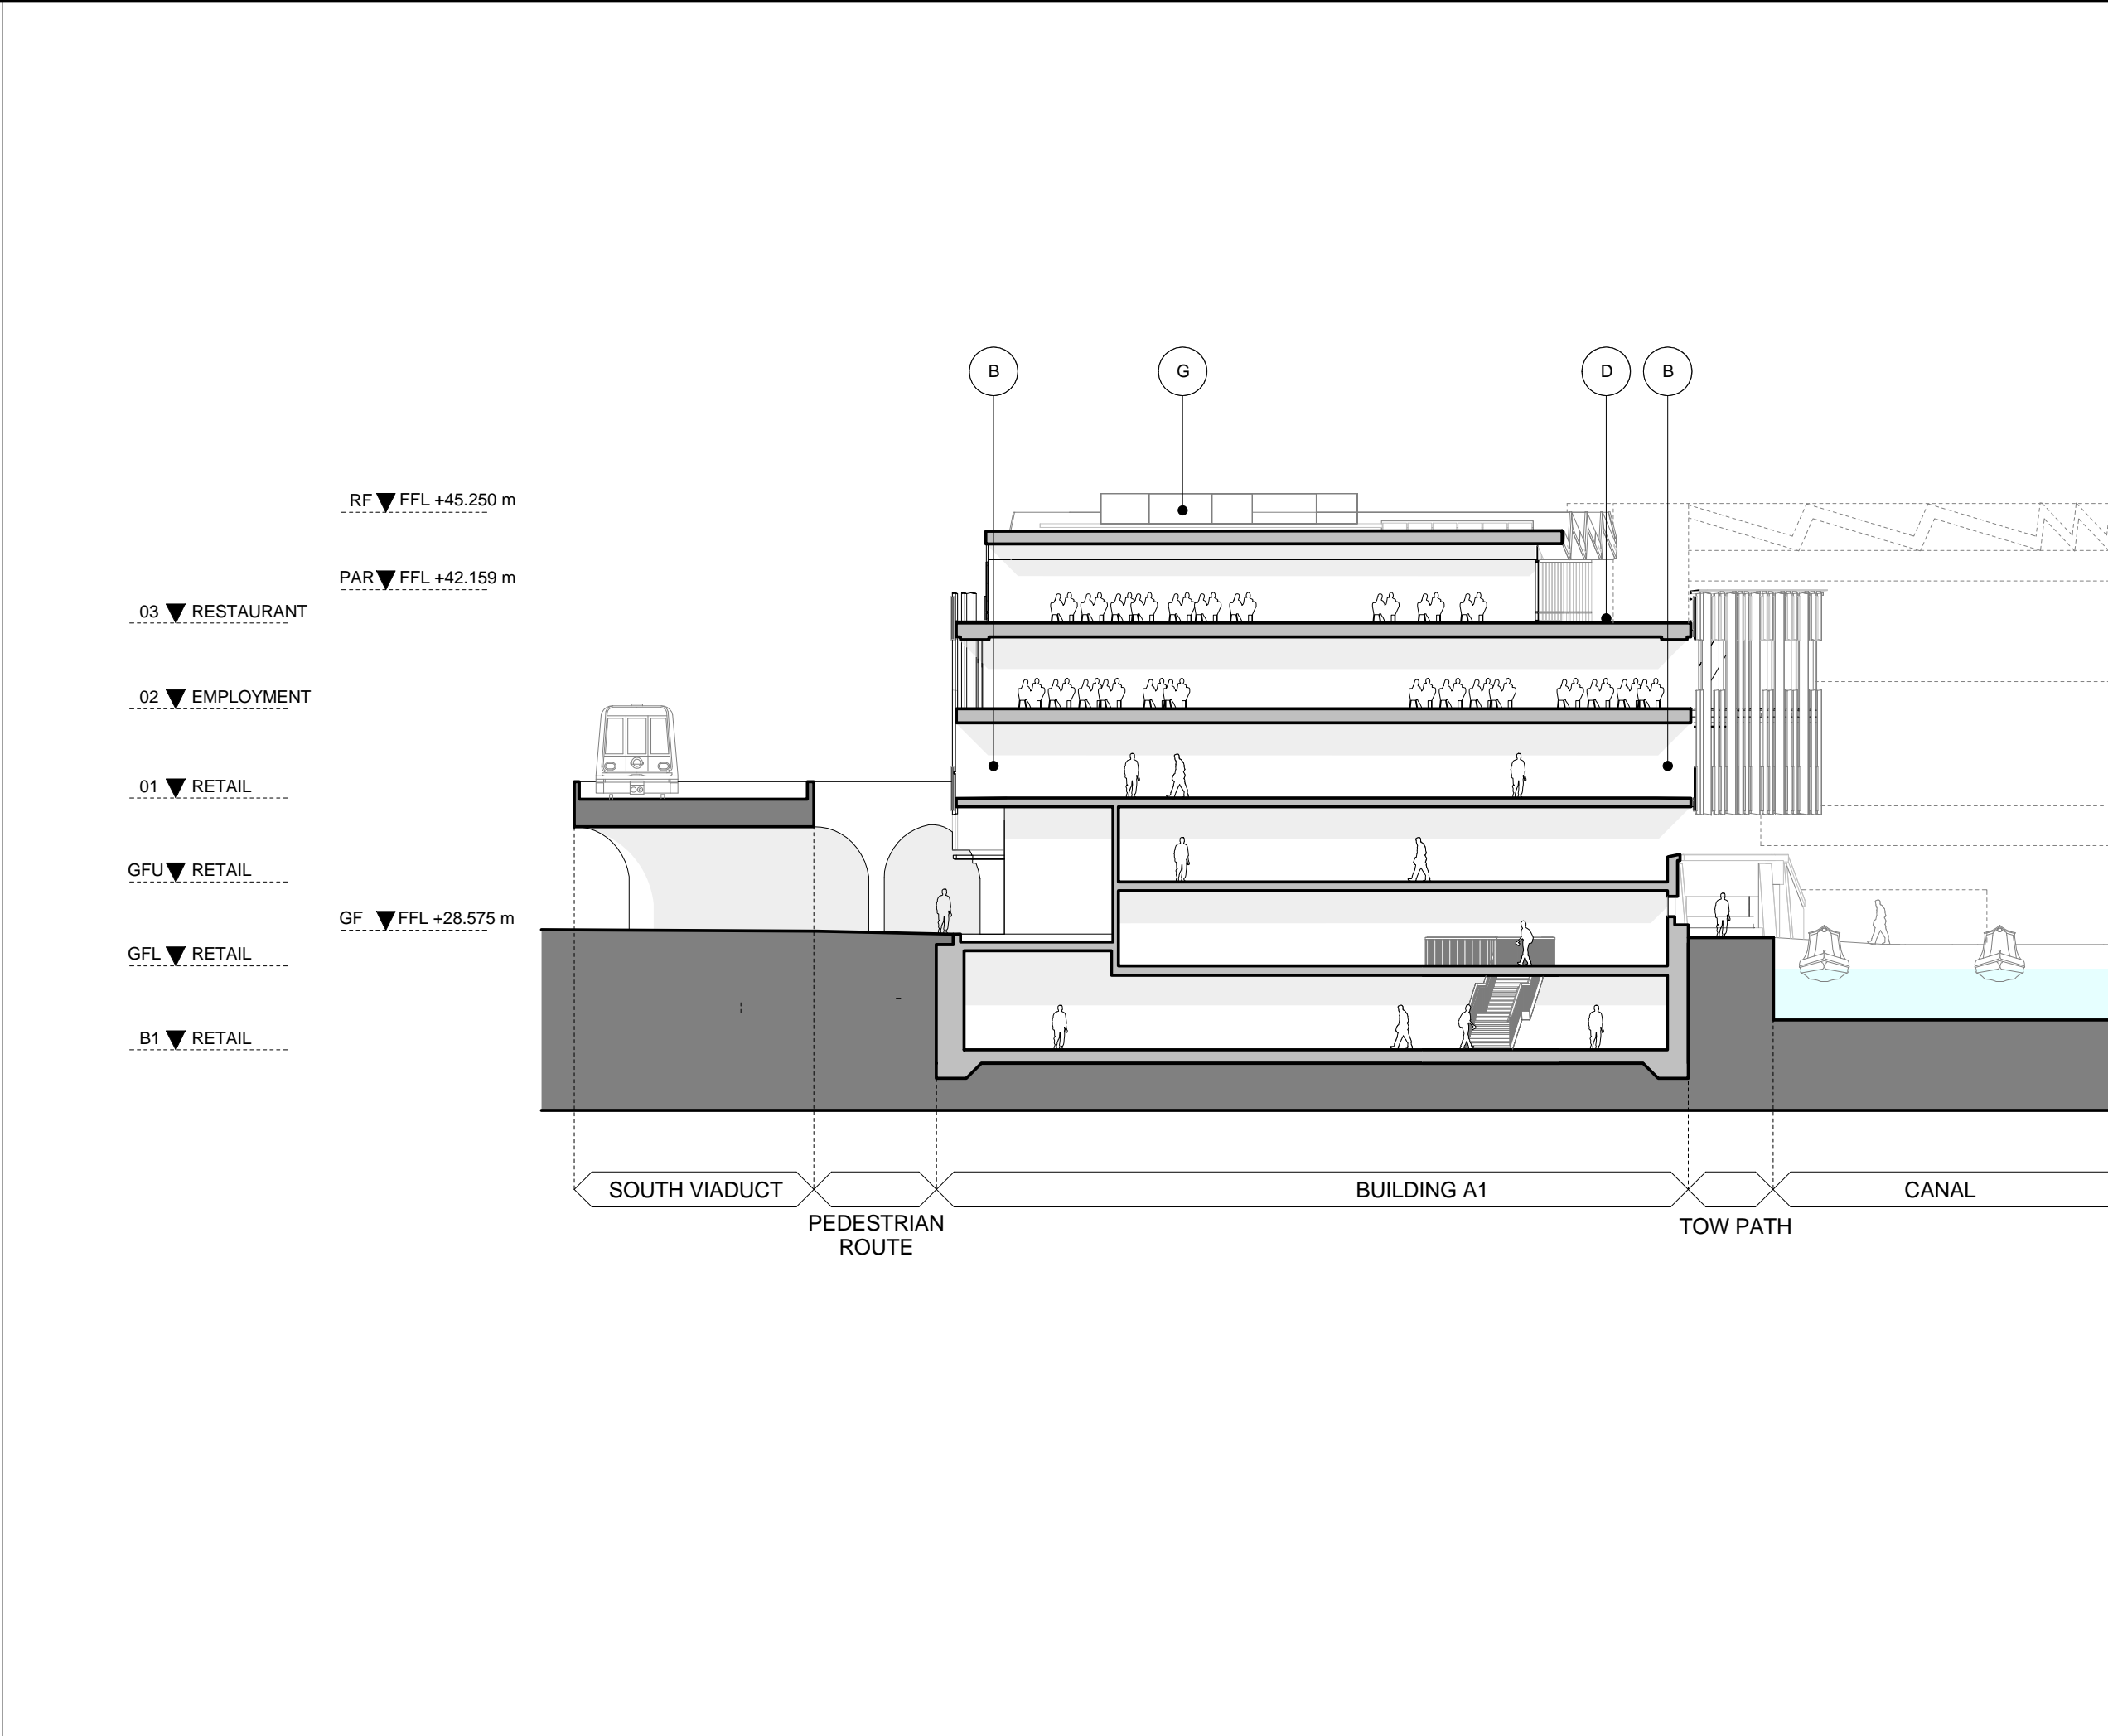

02 SECTION BB

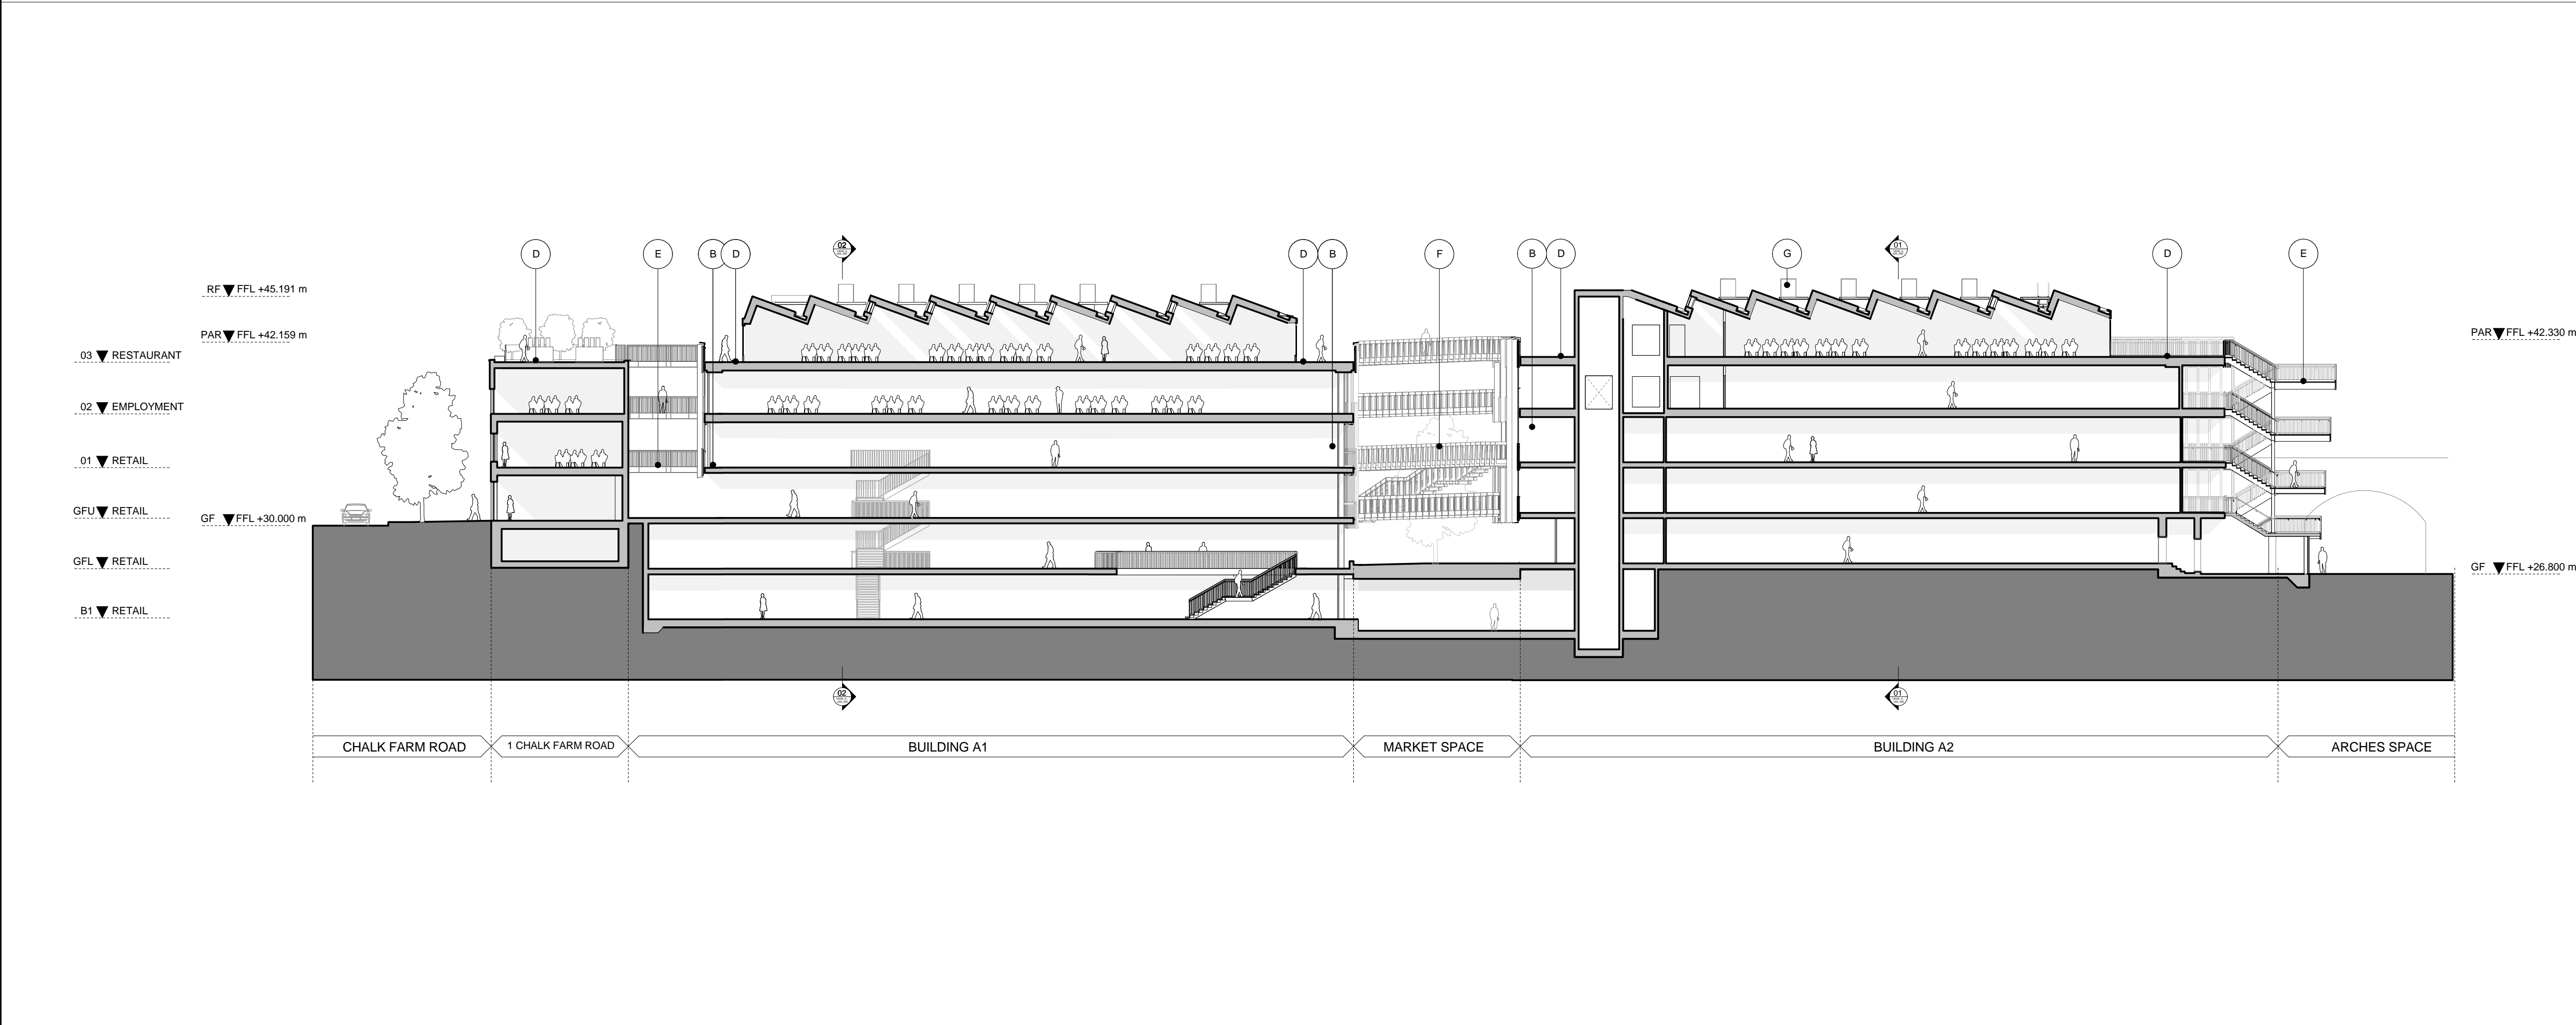

03 SECTION CC

A

INTERNAL CIRCULATION ROUTES

B

EXTERNAL CIRCULATION ROUTES

C

TOWPATH

D

ROOF TERRACE

E

EXTERNAL STAIRS

F

METAL BRIDGE

G

ROOF PLANT

NOTE:
INTERNAL LAYOUTS ARE INDICATIVE AND
SUBJECT TO COORDINATION AT FITOUT

P01

01/02/18

Planning Issue

REV

DATE

DESCRIPTION

CONSULTANTS

CLIENT:

Stanley Sidings

CONTRACTOR:

Mace Group

STRUCTURAL ENGINEER:

Walsh Group

MECHANICAL ENGINEER:

AECOM

COST CONSULTANT:

Gardiner & Theobald

PROJECT MANAGER:

Gardiner & Theobald

ACOUSTIC CONSULTANT:

Arup

TRANSPORT CONSULTANT:

Arup

PLANNING CONSULTANT:

Gerald Eve

LANDSCAPE ARCHITECT:

Fabrik

CDM CO-ORDINATOR:

Gardiner & Theobald

NOTE

1. Do not scale from this drawing.

2. All dimensions to be checked on site by the contractor and such dimensions to be his responsibility.

Report all drawing errors, omissions and discrepancies to the architect.

3. This document may be issued in an uncontrolled CAD format to enable others to use it as background information to make alterations and/or additions. In that instance the file will be accompanied by a PDF version. It is for those making such alterations and additions to ensure that they make use of current background information.

4. AHMM Ltd accepts no liability for any such alterations or additions to the background information or arising out of changes to background information which occur prior to alterations of additions being made.

REFER TO TECHNICAL REFERENCE SHEET FOR SPECIFICATION CLAUSES

DOCUMENT REFERENCE: 14045 A TRS

LOCATION

ALFORD HALL MONAGHAN MORRIS

ARCHITECTS Ltd

5-23 OLD STREET, LONDON, EC1V 9HL

TEL 020 7251 5261 FAX 020 7251 5123 WEB WWW.AHMM.CO.UK

job title

CAMDEN LOCK VILLAGE

drawing title / location

BUILDING A - PROPOSED SECTIONS

drawn by

checked

scale

status

NH

AH

1 : 250 @ A1

For Planning

project

drawing no.

revision

17019

A_(00)_300

P01